


PLAN SHOWING THE PROPOSED CONSTRUCTION OF A AC SHEET ROOF COMMERCIAL BUILDING IN S.NO: 104/1B2A , PATTA NO: 1721

AT ACHUNTHANVAYAL GROUP, VILLAGE & PANCHAYAT, RAMANATHAPURAM UNION & TALUK & DISTRICT.

OWNER - 1.S.KAREEM HAQ SAHIB, 2.A.UMAR FARUK


SCALE 1:100

all dimensions are in Metre

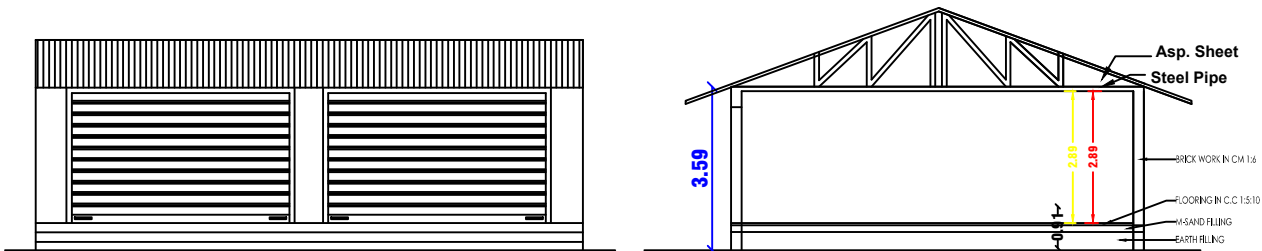


FRONT ELEVATION

SECTION

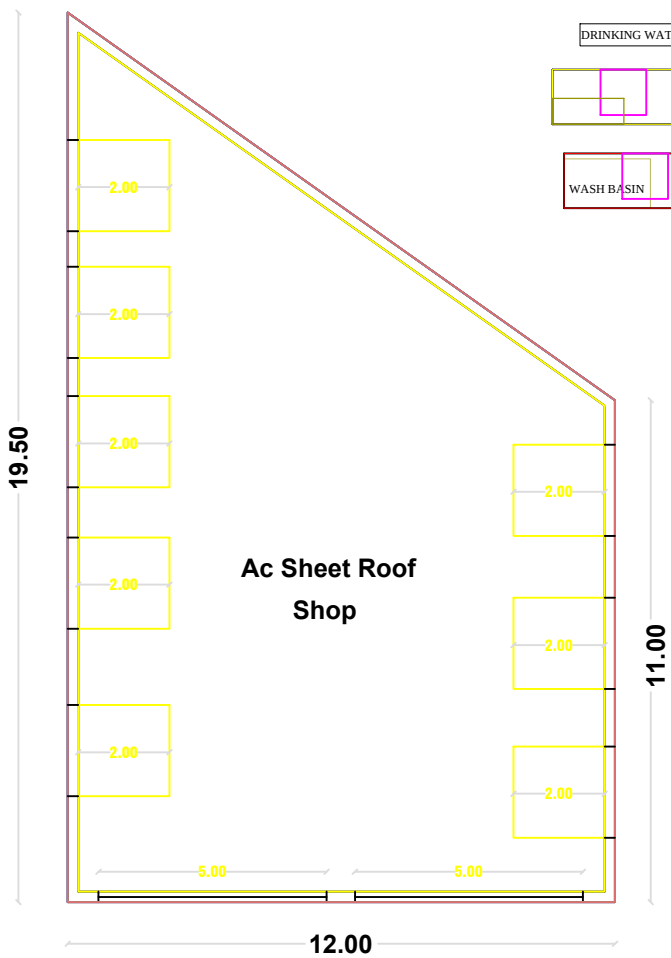


PRO. GROUND FLOOR PLAN

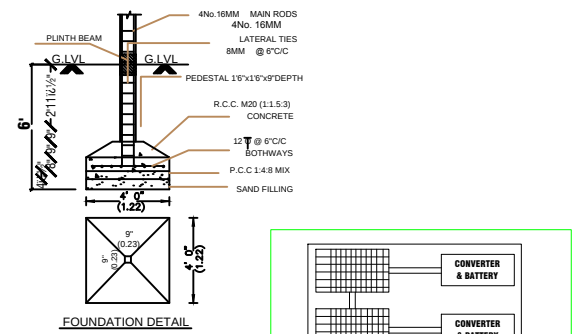


FOUNDATION DETAIL



SECTION - BB

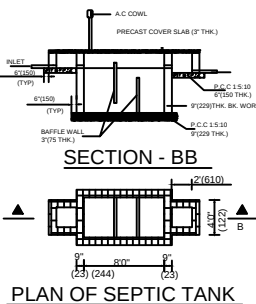


PLAN OF SEPTIC TANK

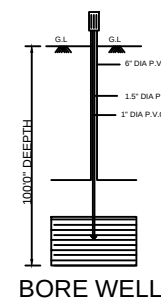


BORE WELL

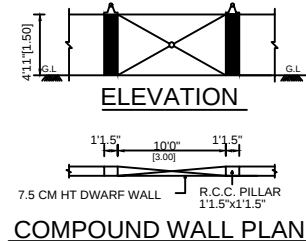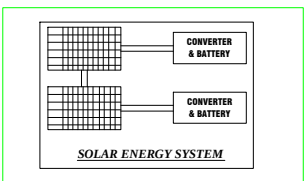


COMPOUND WALL PLAN

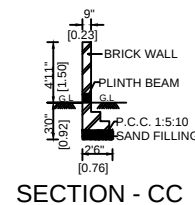


SECTION - CC

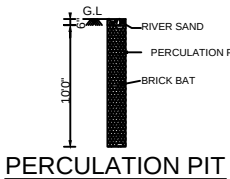


PERCOLATION PIT

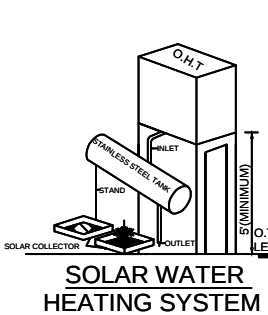

SOLAR WATER HEATING SYSTEM

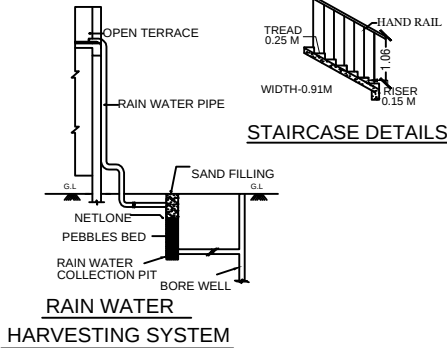

RAIN WATER HARVESTING SYSTEM

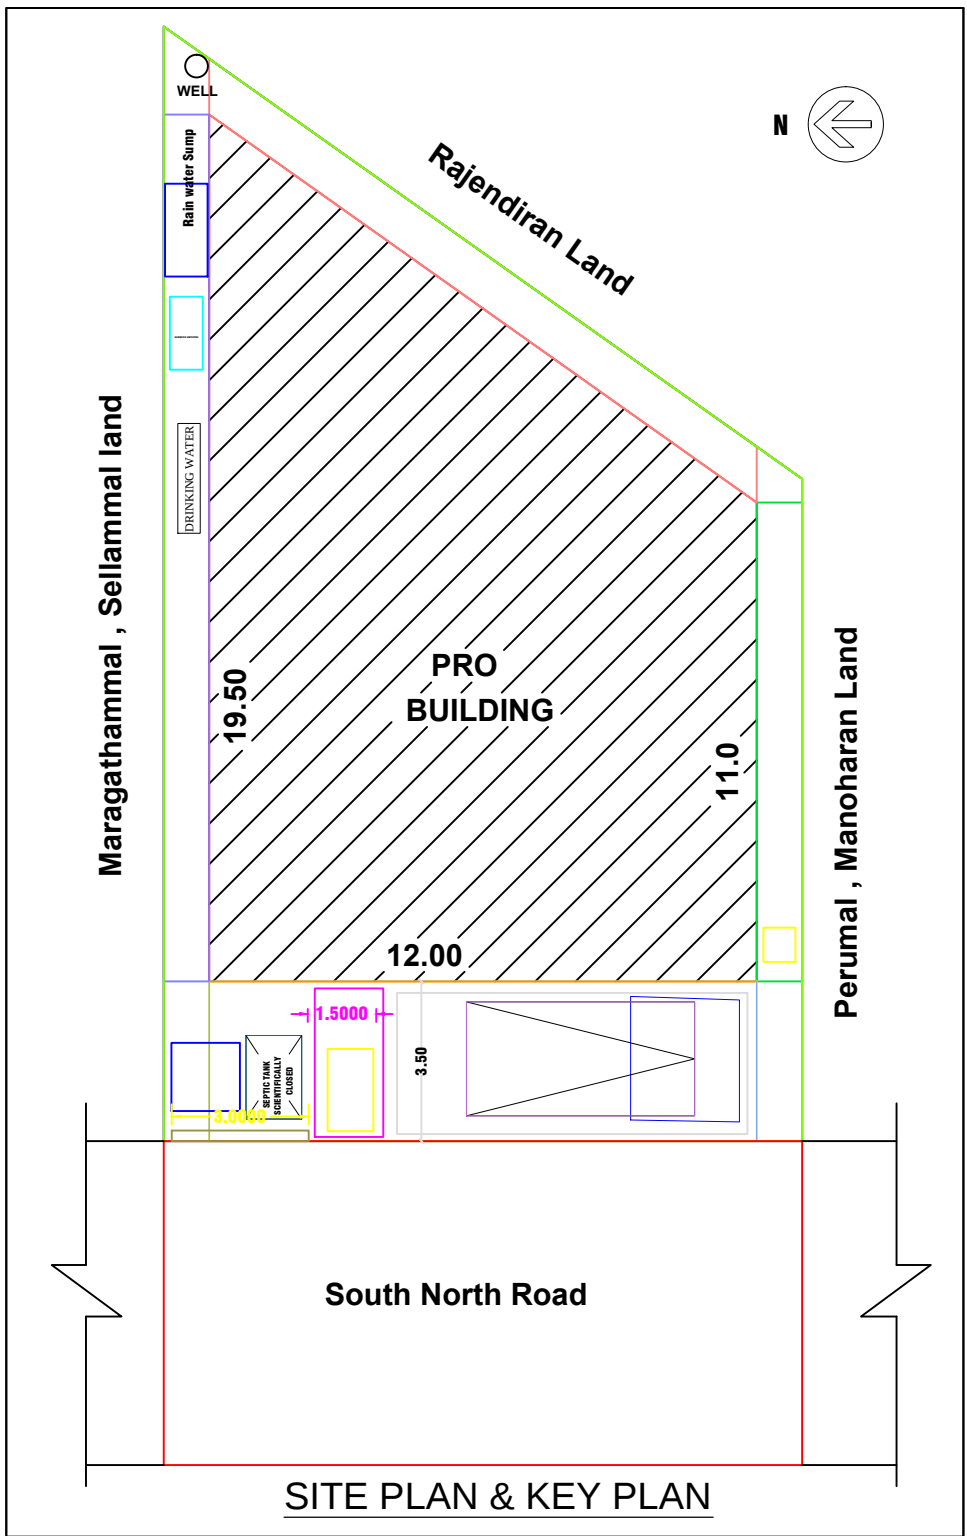

SITE PLAN & KEY PLAN

SCHEDULE OF JOINERY

RS	= Rolling Shutter	= 2.19 x 2.40
D	= Door	= 0.91 x 2.10
D 1	= Door	= 0.76 x 2.10
W	= Window	= 1.30 x 1.20
V	= Ventilator	= 0.61 x 1.00

COLOUR INDEX

PROPOSED	
ROAD	
SITE BOUNDARY	

AREA DETAILS :	Sq.m	Sq.ft	Total Net FSI Area in Sq.m.
Total Land Area	2025.27	21800.00	
Proposed Ground Floor Area	183.00	1970.00	183.00
Vacant Land	1842.27	19830.00	
FSI = 0.09 < 2			Total FSI = 183.00

APPLICANT :

(1.S.KAREEM HAQ SAHIB, 2.A.UMAR FARUK)

LICENSED SURVEYOR

Er.A.KARTHIKEYAN

AK Builders
74, Railway Feeder Road
Ramanathapuram

OFFICE USE