




PLAN SHOWING THE PROPOSED CONSTRUCTION RESIDENTIAL BUILDING OF **PROPOSED GROUND PLAN** IN SR.No : 191 / 1A1B
PATTA NO : 3831 AT THAMOTHARANPATTINAM VILLAGE, VATTANAM PANCHAYAT ,
THIRUVADANAI UNION & TALUK, RAMANATHAPURAM DISTRICT.

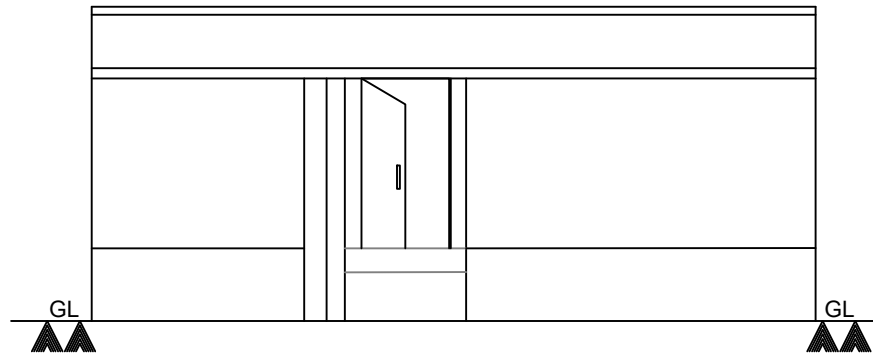


ELEVATION

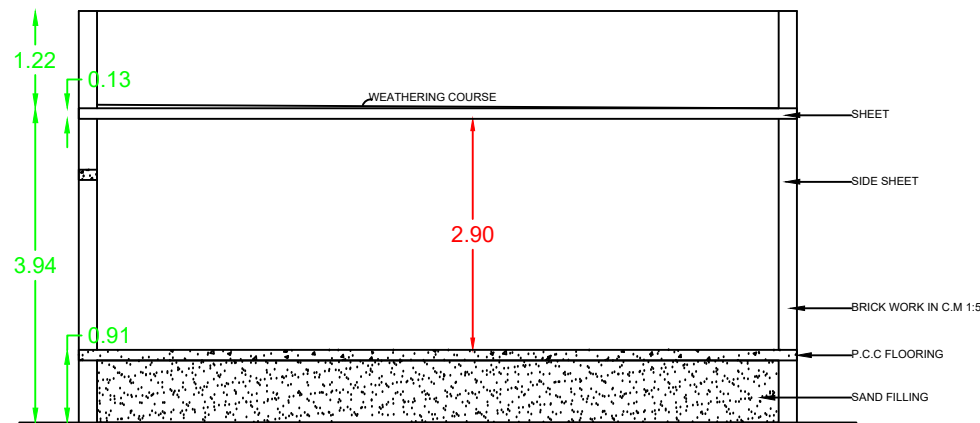

SECTION A-A

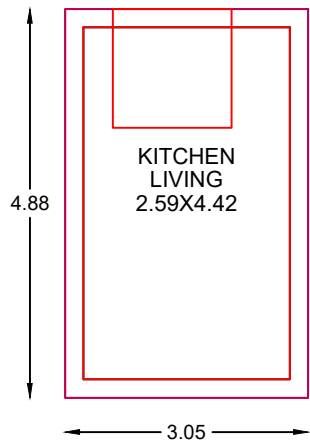

PROPOSED GROUND FLOOR PLAN

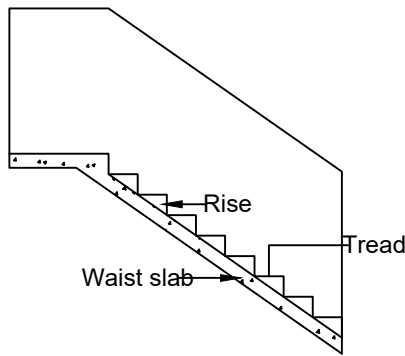


DETAILS OF STAIRCASE

SIGNATURE




APPLICANT NAME : **AMSATHALI**
S/O ABDULLAH

YOOSUF'S LAND

 


N



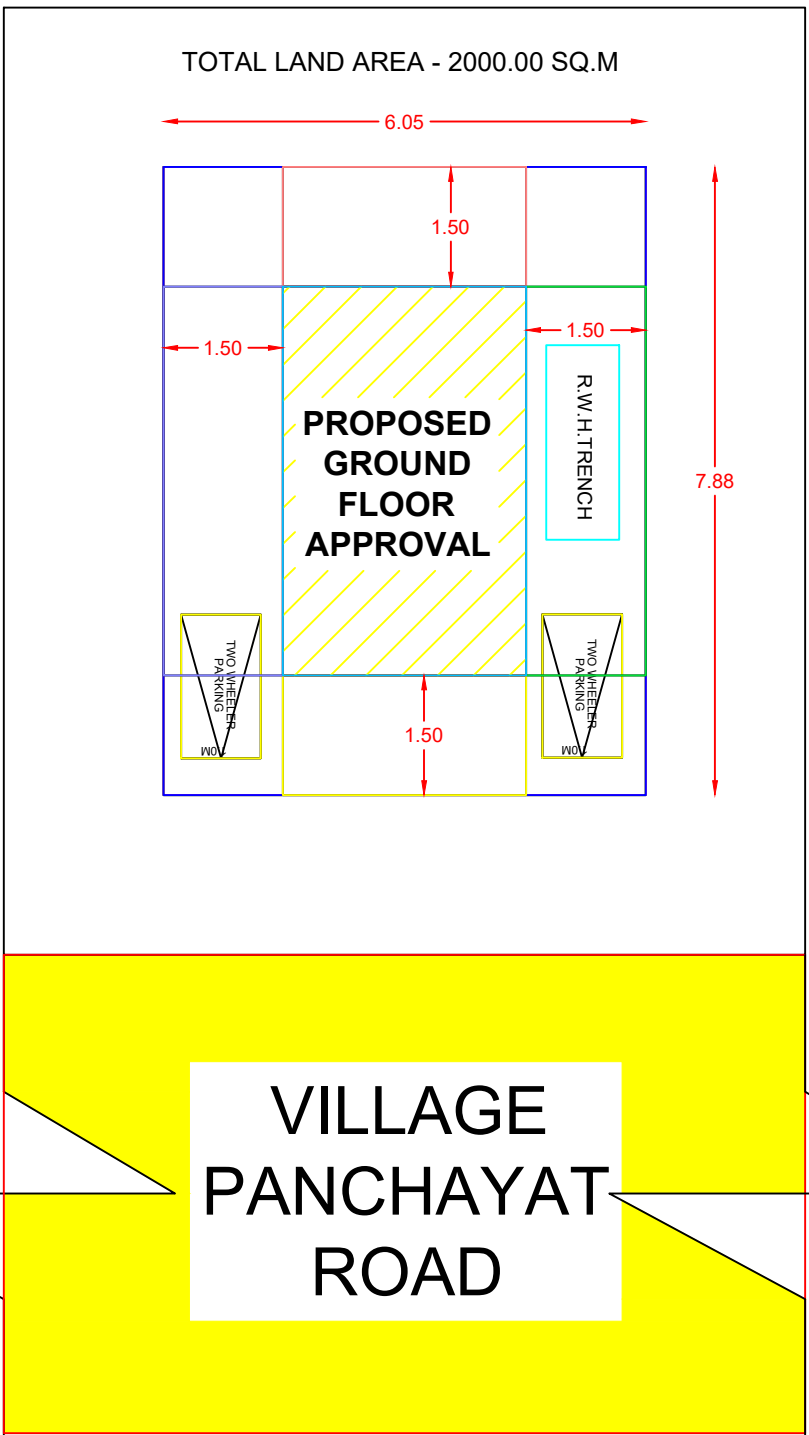


VILLAGE PANCHAYAT ROAD

SITE PLAN
KEY PLAN
(NTS)

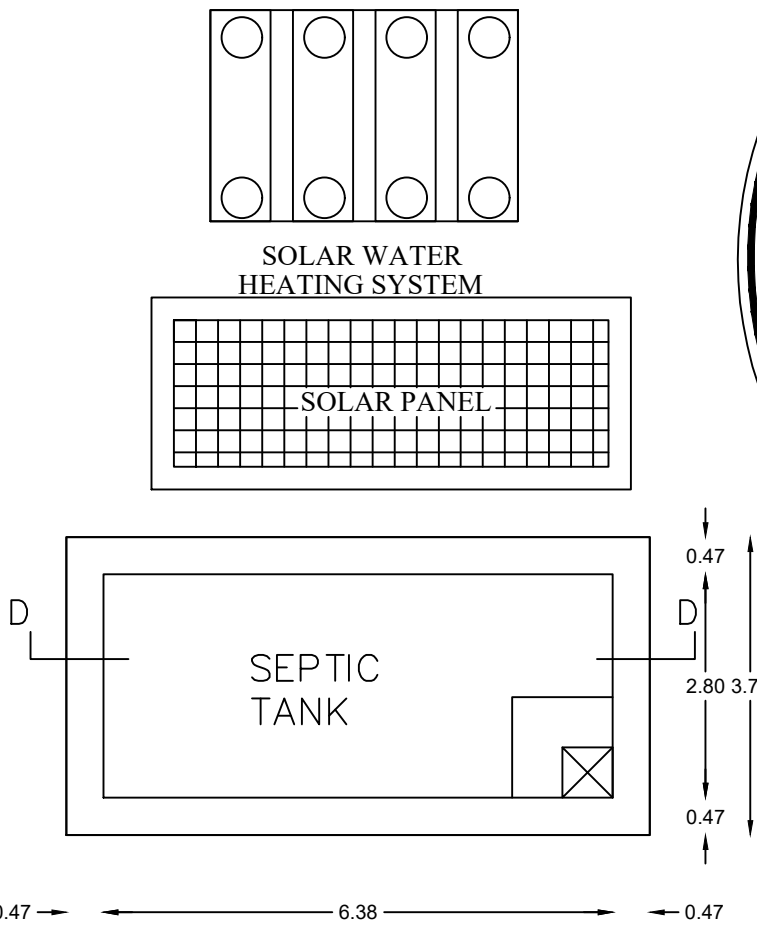

PLAN OF SEPTIC TANK
SCALE 1"=2'0"

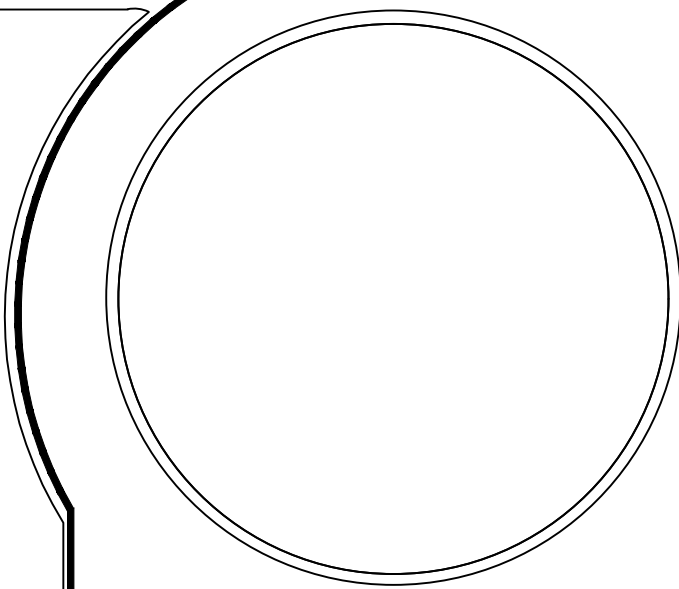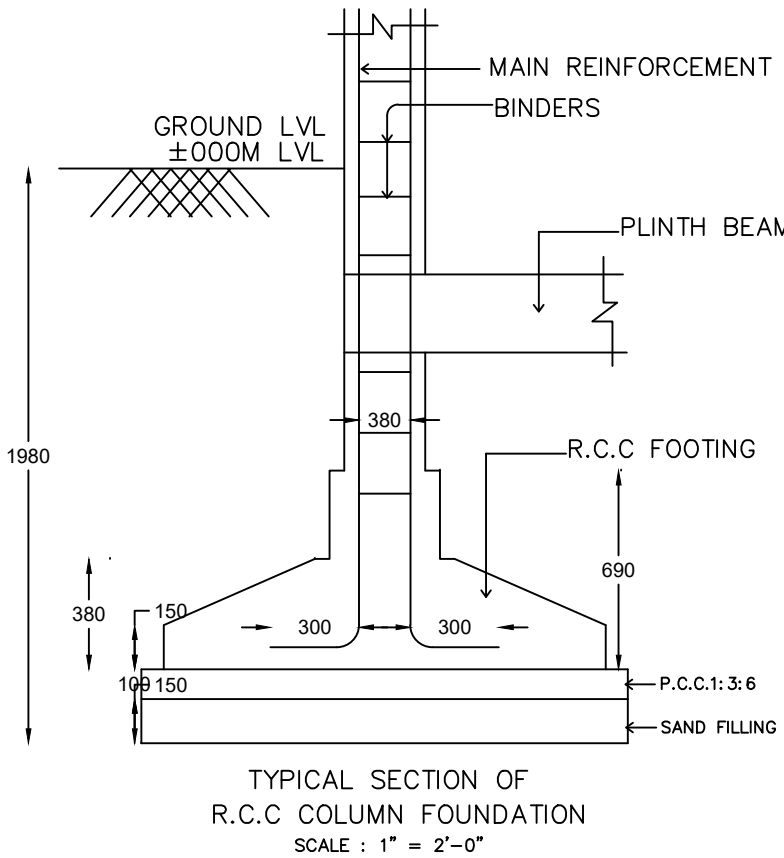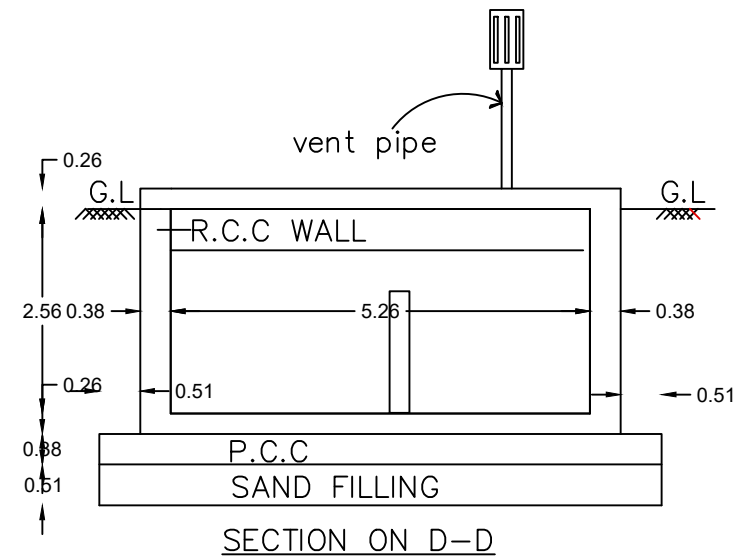

JOINERY:		
NORTH:		
MD >	3'6"	X 7'0"
D >	3'0"	X 7'0"
D1 >	3'0"	X 7'0"
D2 >	2'6"	X 7'0"
W >	4'6"	X 4'0"
W1 >	4'6"	X 2'6"
V >	2'6"	X 2'6"

AREA DETAILS:		
TOTAL LAND AREA - 2000.00 SQ.M		
TOTAL PLOT AREA : 47.64 SQ.M		
PROPOSED BUILDUP AREA	Fsi Area	Non Fsi
Floor Details	Sq.m	Sq.Ft
Proposed Ground Floor	14.86	160.00
Proposed First Floor	---	---
Total PROPOSED Building Area	14.86	160.00
TOTAL BUILDING AREA : 14.86 Sq.M / 160.00 Sq.Ft		

REGISTER ENGINEER	
#r. S. DINESH PANDIAN, B.E., MIE, C.ENG(I), Registered Engineer Grade II (RE), Chartered Engineer-AM3045377, Licensed Building Surveyor, 3/32, Irattalurani, Thiruppullani, Ramanathapuram - 623 532.	
CLIENT	
AMSATHALI S/O ABDULLAH	
FSI: Floor Space Index = $\frac{14.86}{47.64} \leq 2 = 0.312$	

OFFICE USE :