




PLAN SHOWING THE PROPOSED CONSTRUCTION OF RESIDENTIAL BUILDING GROUND FLOOR & FIRST FLOOR IN SR.NO. 178 /9,
PATTA NO: 4340 AT PARAVAR STREET, MUTHUPETTAI VILLAGE, MUTHUPETTAI PANCHAYAT, THIRUPPULLANI UNION,
KEELAKARAI TALUK, RAMANATHAPURAM DISTRICT.

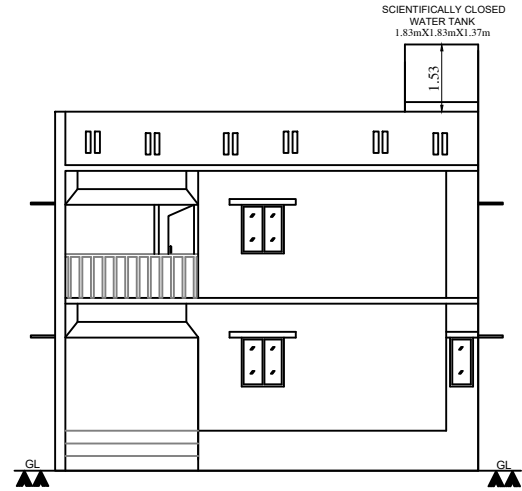


ELEVATION

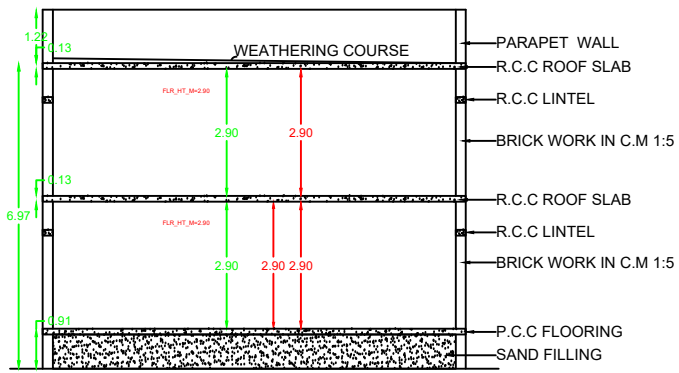


SECTION A-A

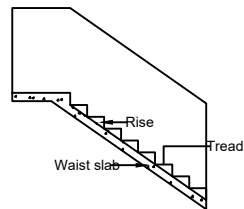

DETAILS OF STAIRCASE

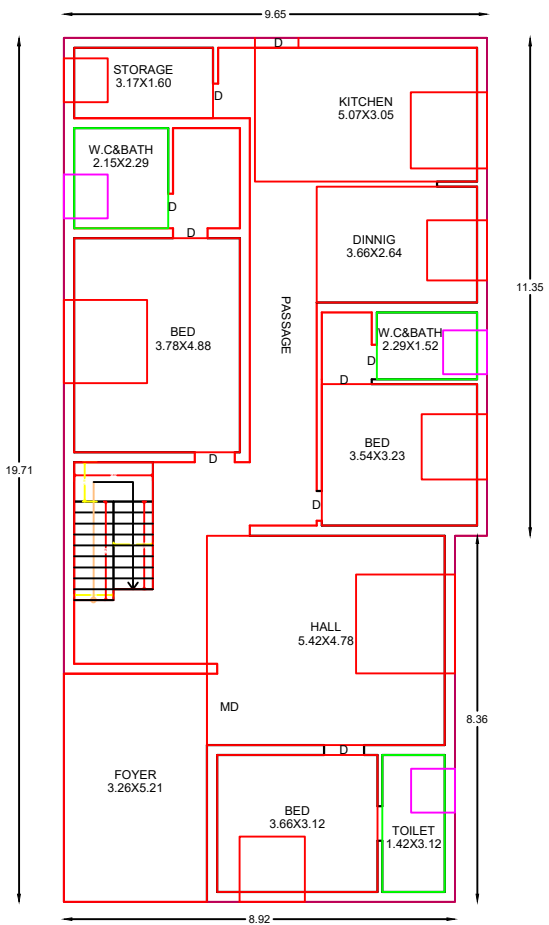

PROPOSED GROUND FLOOR PLAN

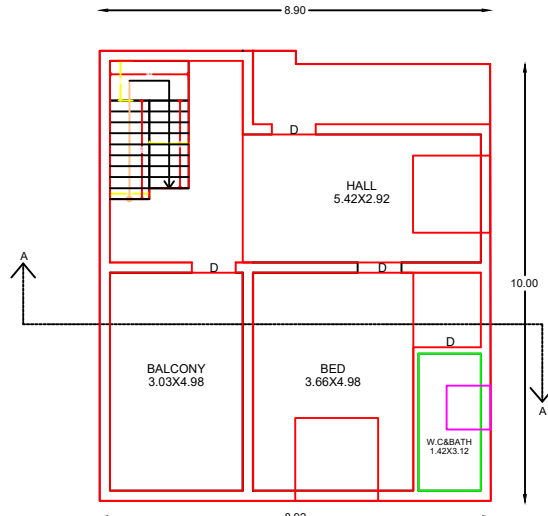

PROPOSED FIRST FLOOR PLAN


KEY PLAN

OWNER'S LAND


NOORIYA'S LAND




SANDHANAMARRY'S LAND

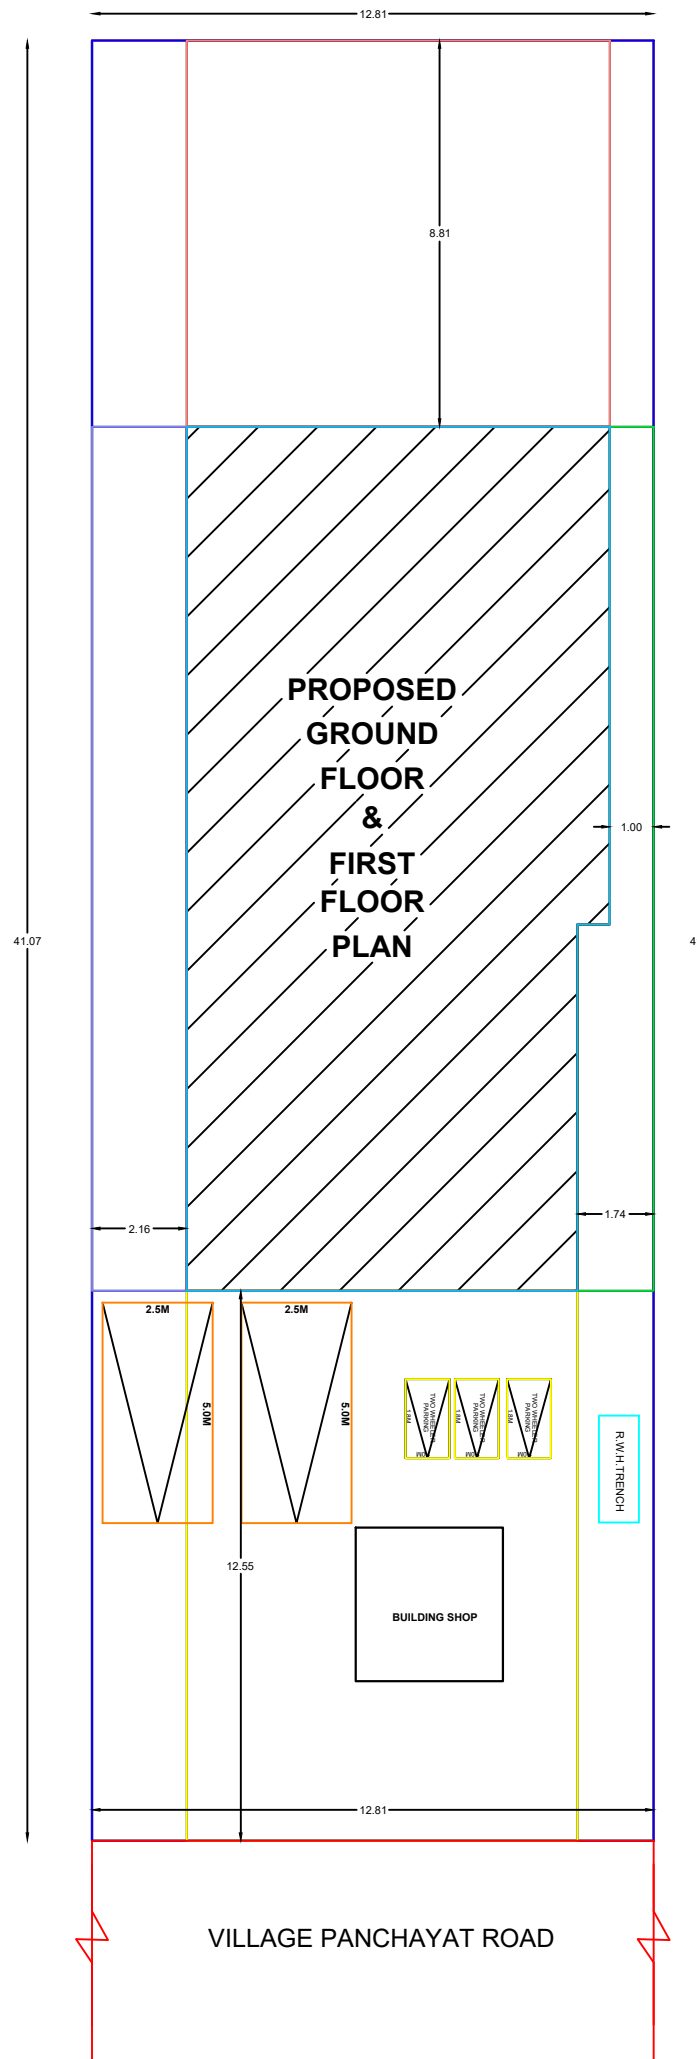


SITE PLAN
(N T S)

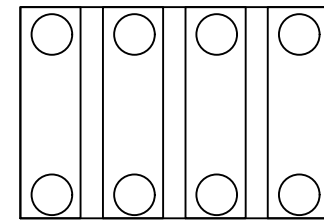


SOLAR WATER
HEATING SYSTEM

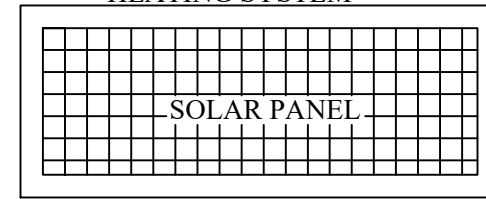


SOLAR PANEL

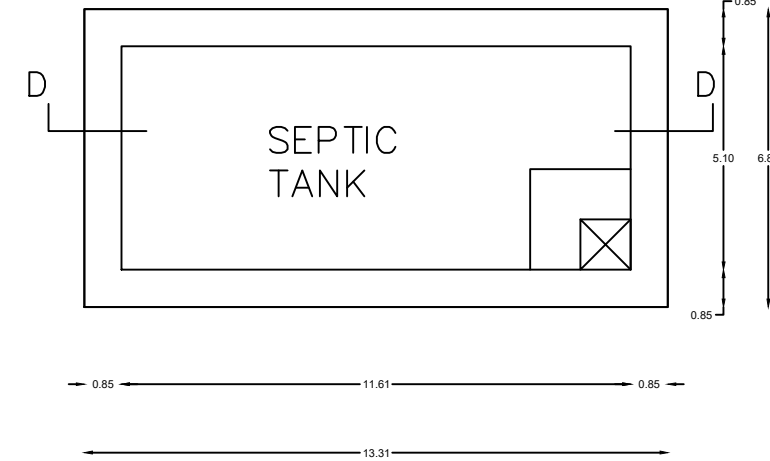

PLAN OF SEPTIC TANK
SCALE 1"=2'0"

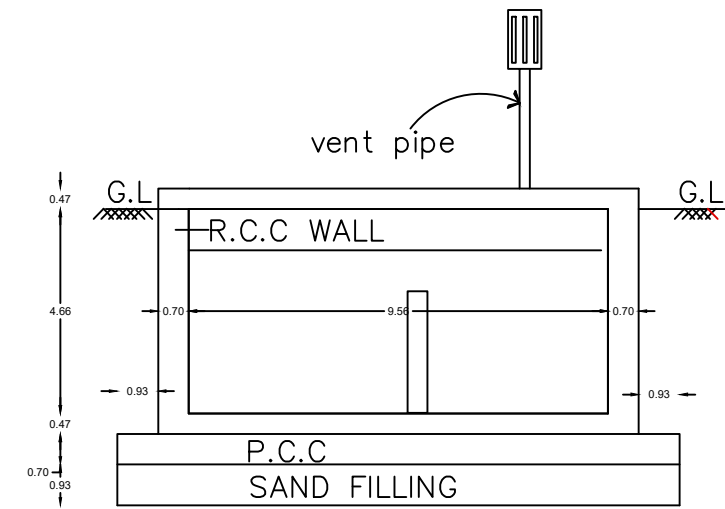

SECTION ON D-D

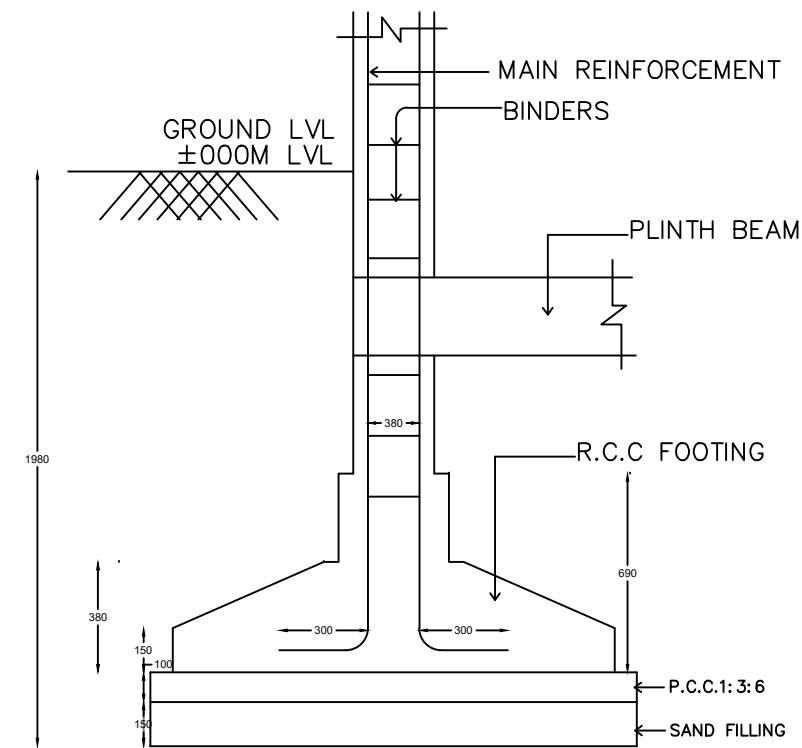

TYPICAL SECTION OF
R.C.C COLUMN FOUNDATION
SCALE : 1" = 2'-0"

APPLICANT :
KASIM MOHAMED
S/O PUNNIYA AHAMED

JOINERY:		
NORTH: 	MD >	3'6" X 7'0"
	D >	3'0" X 7'0"
	D1 >	3'0" X 7'0"
	D2 >	2'6" X 7'0"
	W >	4'6" X 4'0"
	W1 >	4'6" X 2'6"
	V >	2'6" X 2'6"

AREA DETAILS:			
TOTAL LAND AREA - 526.00 SQ.M			
TOTAL PLOT AREA : 526.00 SQ.M			
PROPOSED BUILDUP AREA	Fsi Area	Non Fsi	
Floor Details	Sq.m	Sq.Ft	---
Proposed Ground Floor	184.08	1981.42	---
Proposed First Floor	90.12	970.00	---
TOTAL PROPOSED GROUND AREA	274.20	2951.42	---
TOTAL BUILDING AREA : 274.20 Sq.M / 2951.42 Sq.Ft			

REGISTER ENGINEER	
Er. S. DINESHPANDIAN, BE., MIE., C.ENG(I), ME Registered Engineer Grade II (RE), Chartered Engineer - AM5045377, Licensed Building Surveyor, DJ DESIGNING, ECR, SK COMPLEX, PATTINAMKATHAN Cell: 741-85-75-345 , 8220-810-765	
CLIENT	
KASIM MOHAMED S/O PUNNIYA AHAMED	
FSI: Floor Space Index = $\frac{274.20}{526.00} \leq 2 = 0.521$	

OFFICE USE :

E-S

