




PLAN SHOWING THE PROPOSED CONSTRUCTION OF RRC ROOF GROUND FLOOR RESIDENTIAL BUILDING AT S.NO:266/5, MELAMANKUNDU VILLAGE,TAMARAIKULAM PANCHAYAT,MANDAPAM UNION,RAMANATHAPURAM DISTRICT.,

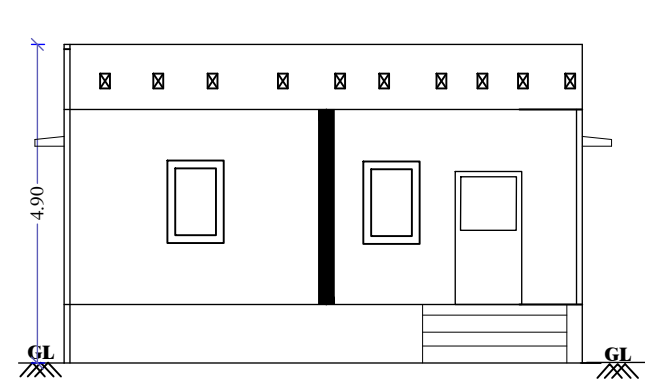


ELEVATION

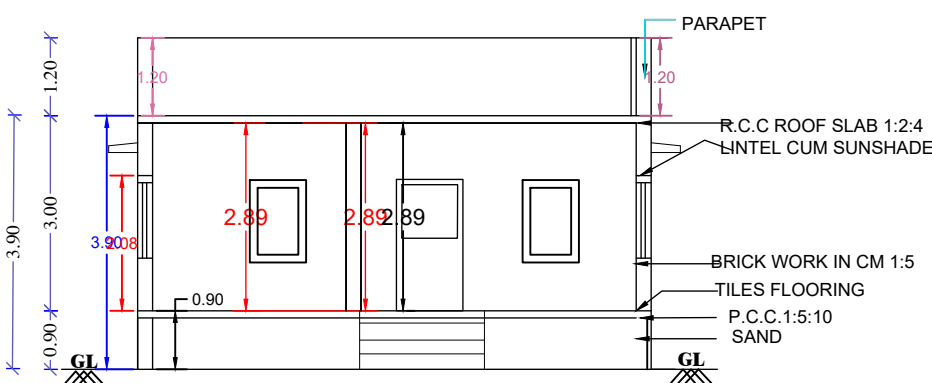





SECTION ON A-B

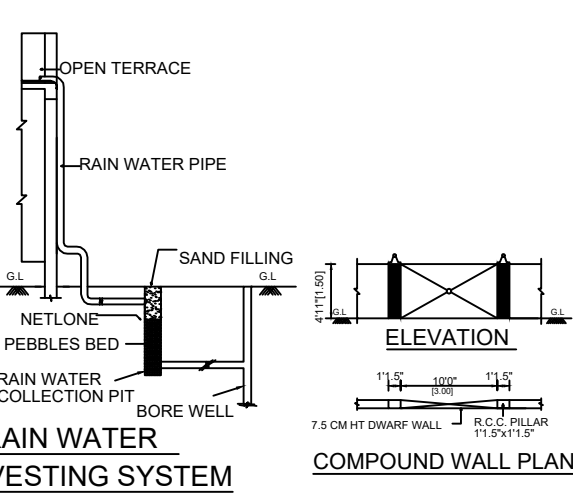

RAIN WATER HARVESTING SYSTEM
COMPOUND WALL PLAN
PERCOLATION PIT

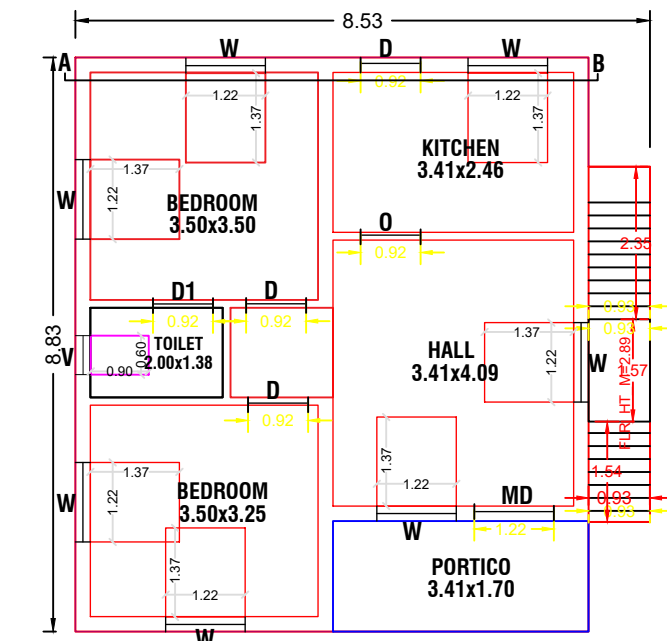

PRO., GROUND FLOOR PLAN

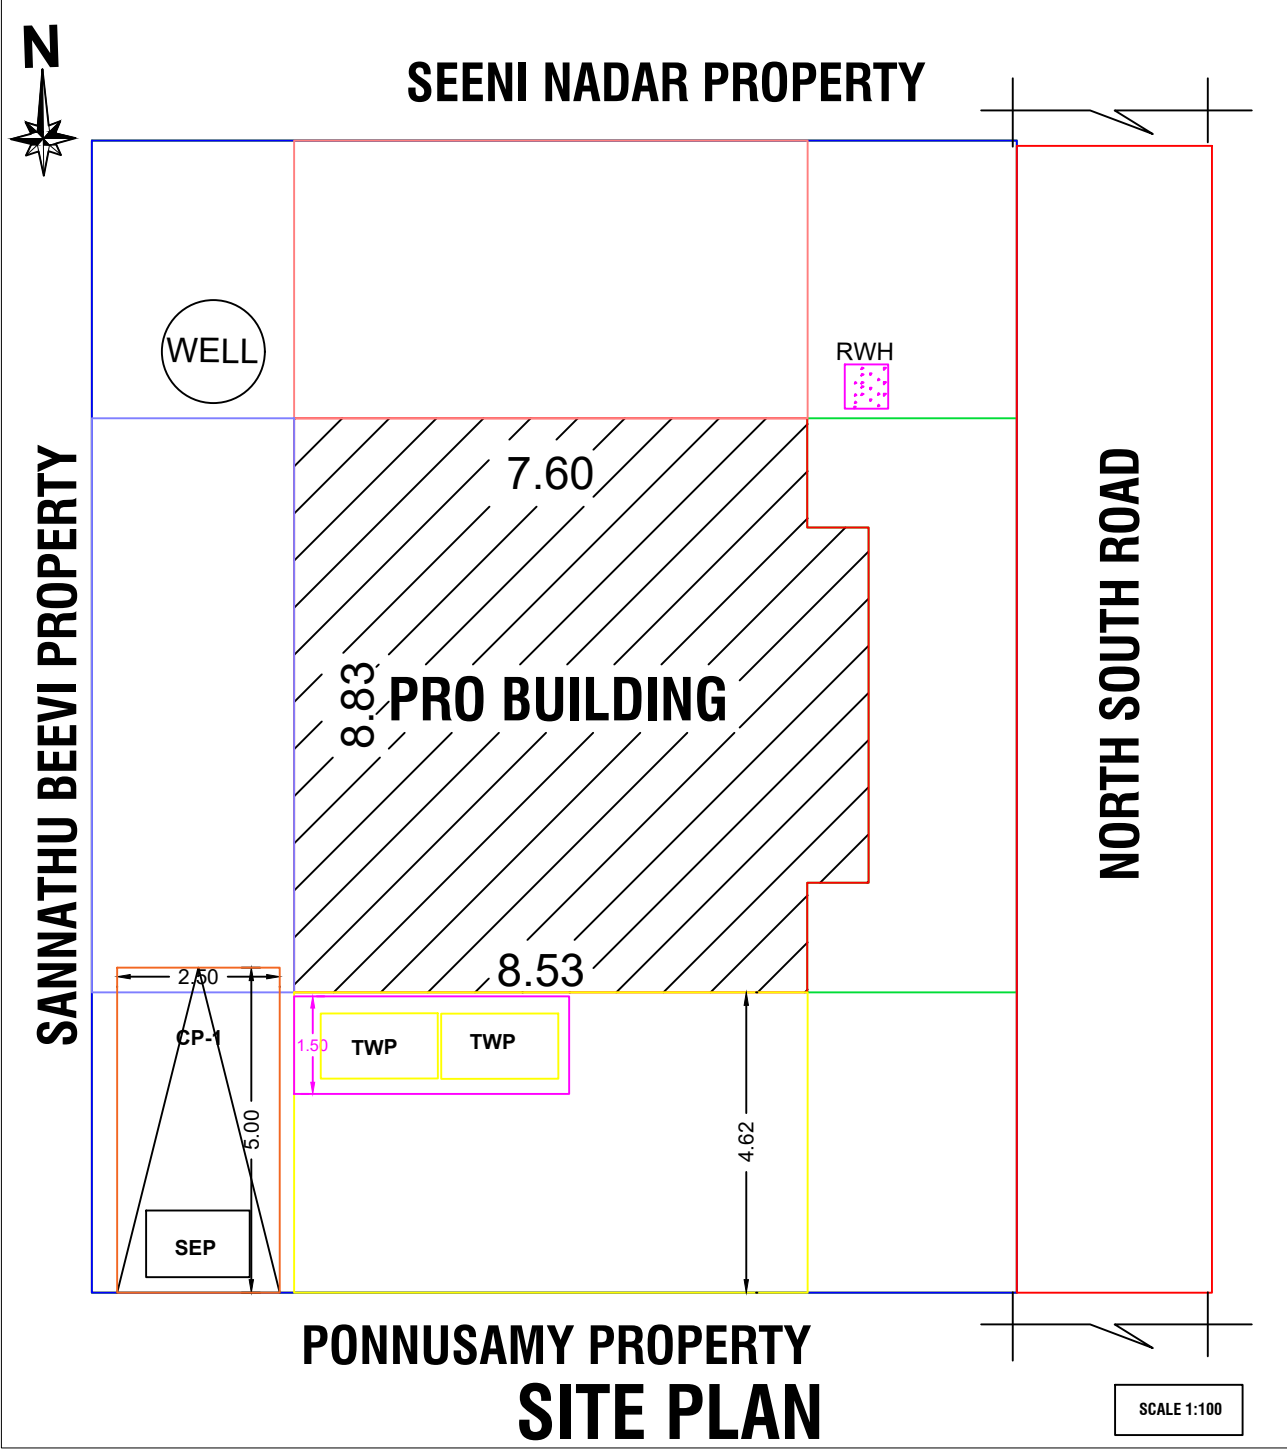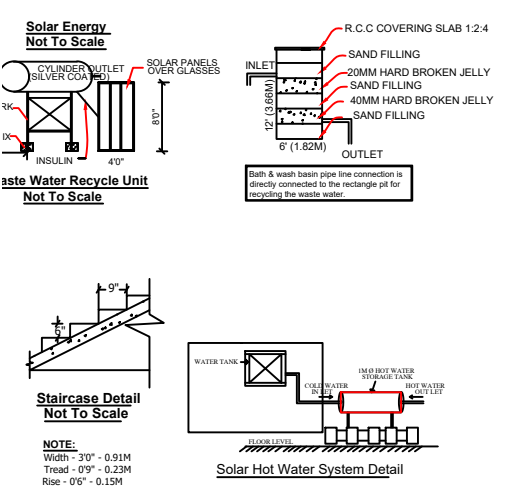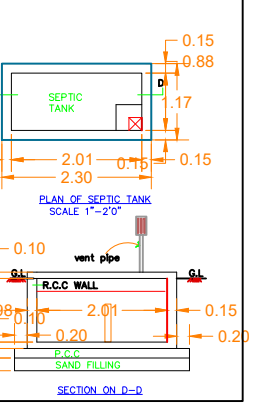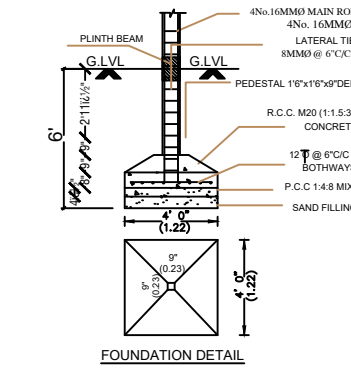

PRO BUILDING
SCALE 1:100

SCHEDULE OF JOINERY		
TYPE	DESCRIPTION	SIZE
MD	MAIN DOOR	1.22M X 2.10M
D	DOOR	0.93M X 2.10M
D1	DOOR	0.75M X 2.10M
W	WINDOW	1.22M X 1.37M
V	VENTILATION	0.60M X 0.90M

AREA DETAILS:-

AREA STATEMENT	SQ.FT	SQ.M
SITE AREA:		
AS PER DOCUMENT	9800.10	910.45
AS PER SITE	9800.10	910.45
AS PER PATT	-	-
RESIDENTIAL GROUND FLOOR AREA	805.78	74.86
VACANT LAND	8994.32	835.59

FSI CALCULATION

FSI = $\frac{\text{TOTAL BUILT UP AREA}}{\text{TOTAL PLOT EXTENT}}$

FSI = $\frac{74.86}{910.45} = 0.08\% < 2.0\%$

PARKING PROVIDED:
NO OF TWO WHEELER PARKING:2 NOS
NO OF CAR PARKING:1 NOS

APPLICANT :

Mr.THANGAVEL

ENGINEER :



OFFICE USE;