





PLAN SHOWING THE PROPOSED GROUND FLOOR CONSTRUCTION OF THE R.C.C ROOF RESIDENTIAL BUILDING OF BEARING IN OLD S.NO:240/3A,NEW S.NO:240/3A2,URAPPULI VILLAGE & PANCHAYAT, URAPPULI GROUP,PARAMAKUDI TALUK & RAMANATHAPURAM DISTRICT.

APPLICANT NAME : Mrs.PRIYANKA W/O VASANTHAKUMAR.

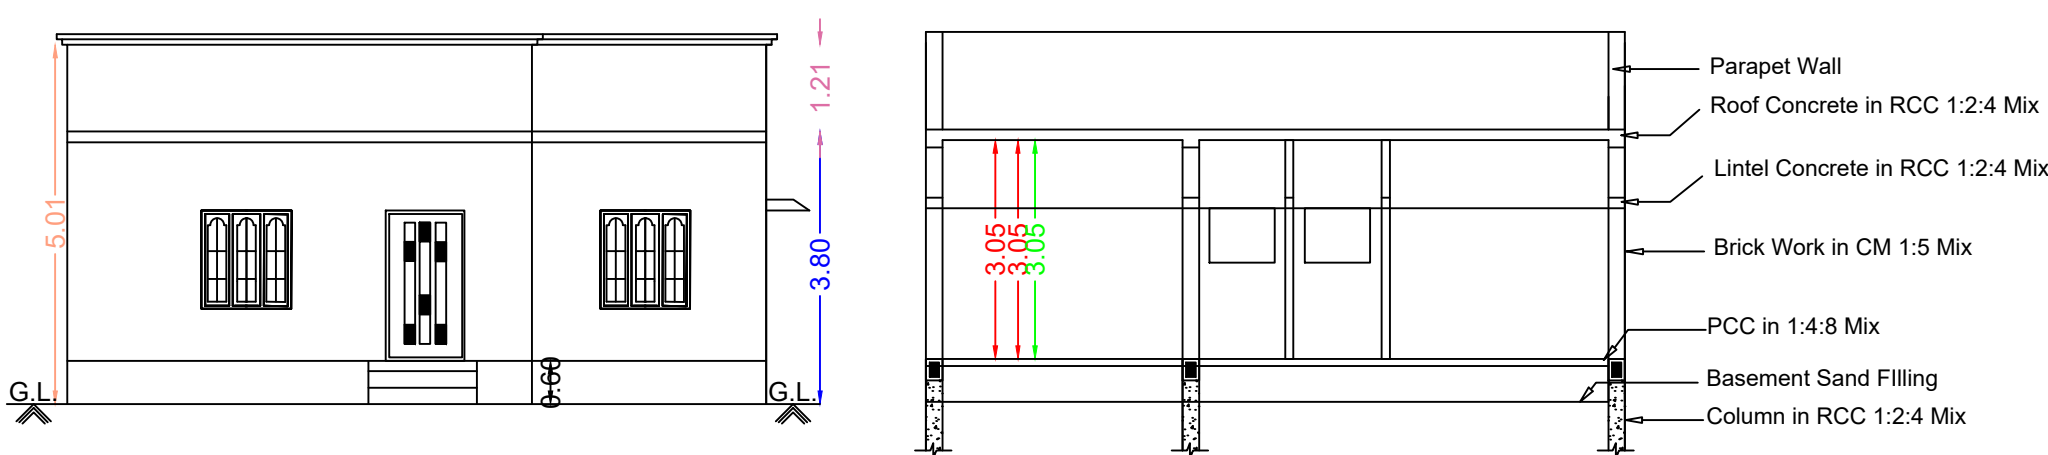


Front Elevation


Section RR

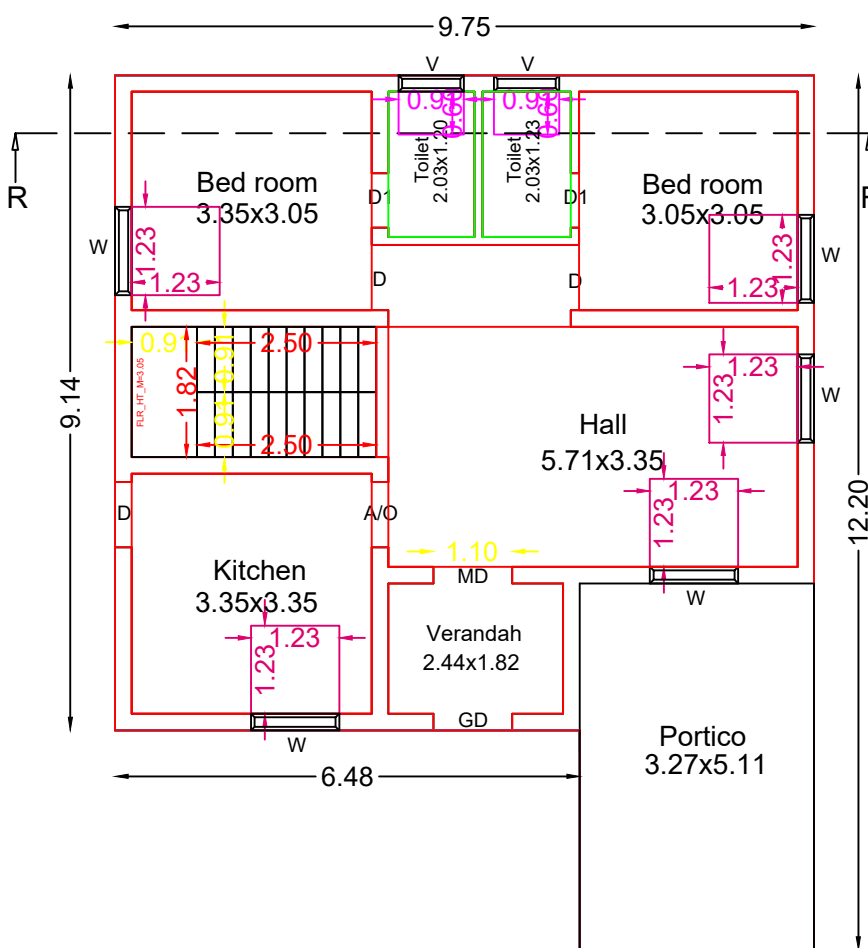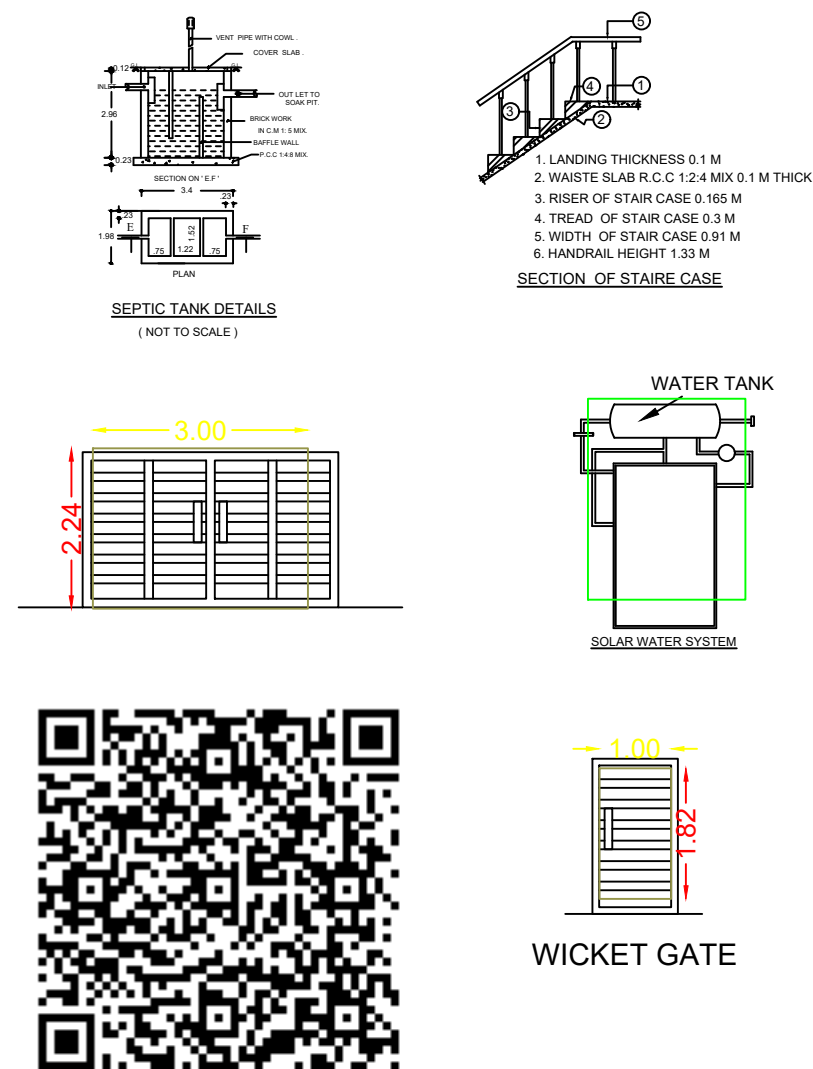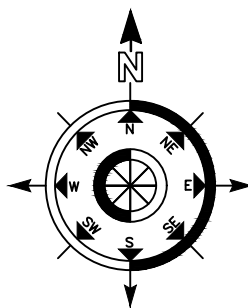

Pro.Ground Floor Plan

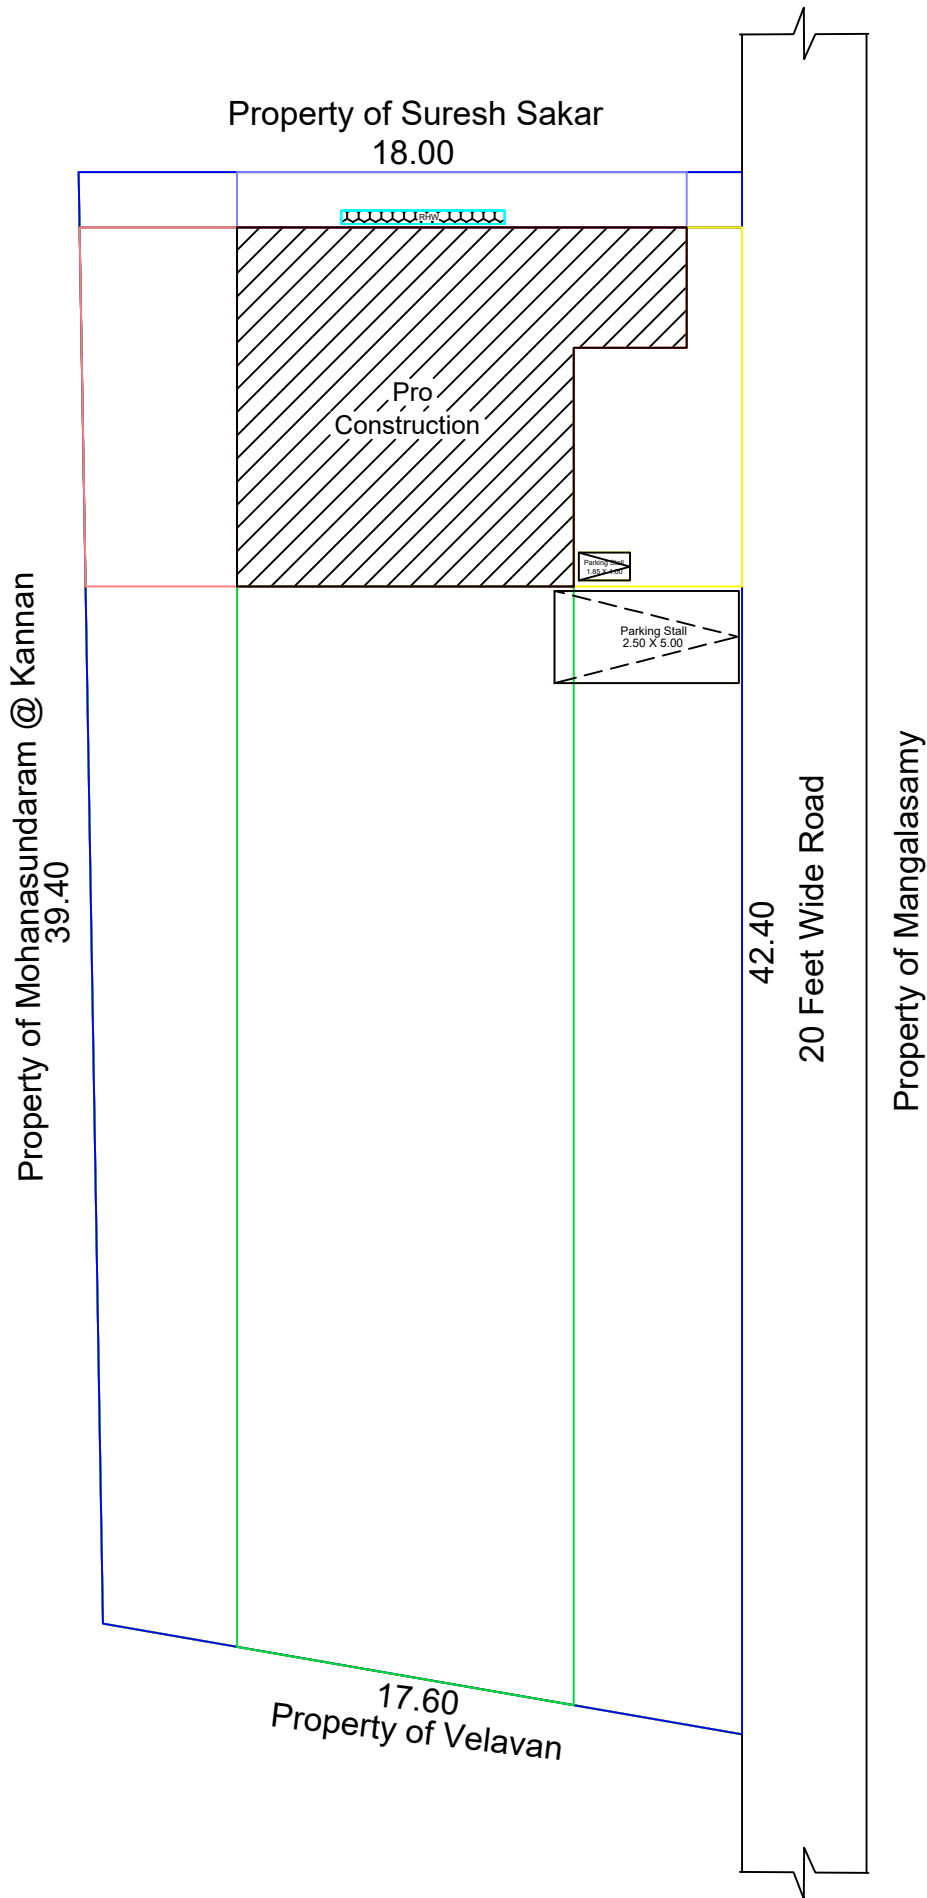

Site Plan(NTS)

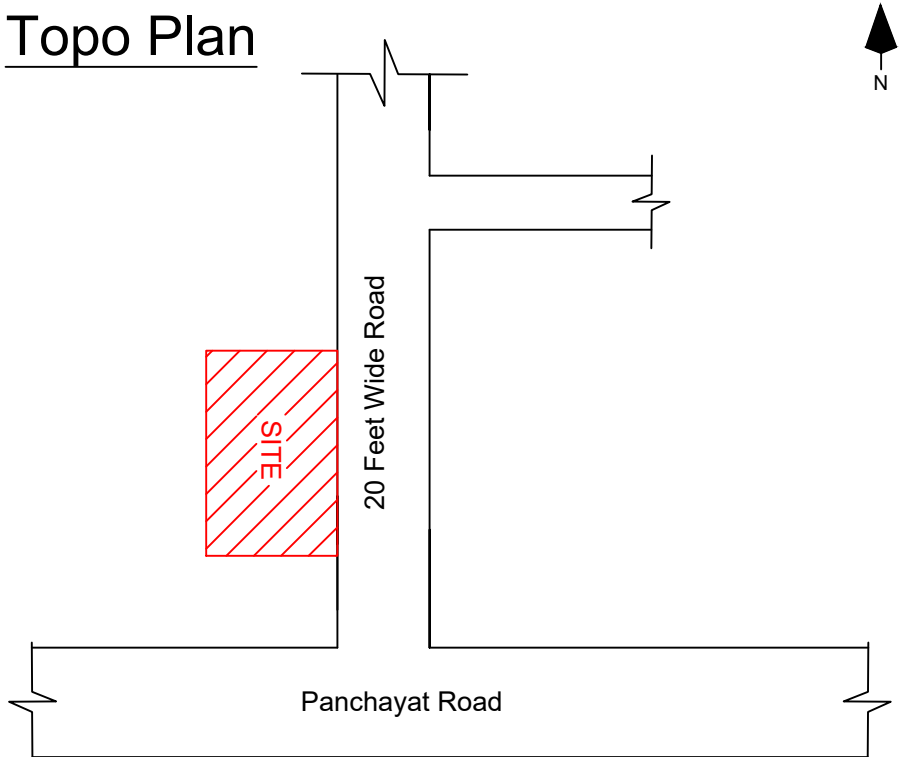

LEGEND	FEET	METRE
MD/DD DOOR	3'3"x7'0"	1.02X2.13
D DOOR	3'0"x7'0"	0.91X2.13
D1 DOOR	2'6"x7'0"	0.76X2.13
W WINDOW	4'0"x4'6"	1.22X1.37
V VENTILATOR	3'0"x2'6"	0.91X0.76
(Scale 1:100)		AREA DETAILS
		In Sq.Ft In Sq.Mt
Total Area (As Per Document)		17.87 CENTS
Total Area (As Per Document)		7782.37 723.00
Pro.Ground Floor		1066.93 99.12
Open Space		6715.44 623.88

APPLICANT

PRIYANKA

Mrs.PRIYANKA W/O VASANTHAKUMAR.

REGISTERED ENGINEER

Er.J. SAMUEL, B.E.,D.CAD.
Register Engineer
Reg No : 134 / LS / 2024 / 00003
Paramakudi - Municipality
Cell : 90033 42465