

NAME OF THE OWNER: M.SARAVANAKUMAR

N

EAST WEST COMMON PATH

10.00 M

10.50 M

PRO. SITE

21.00 M

10.50 M


KUYAVANKUDI MAIN ROAD

PURAM to RAMESWARAM MAIN ROAD



Diagram of the PRO SITE area, a square with dimensions 10.06 M by 10.06 M, and a vertical dimension of 21.30 M.

LOCATION PLAN

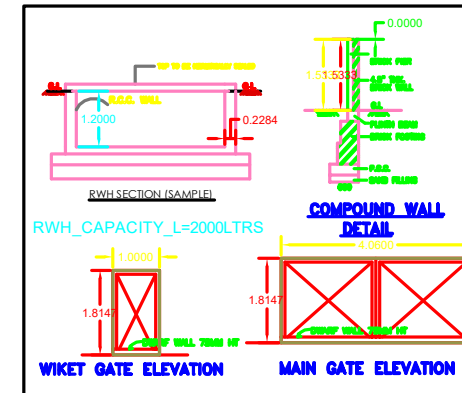

JOINERY DETAILS:

TYPE	DESCRIPTION	SIZE IN METER
MD	MAIN DOOR	1.00 x 2.13
D1	DOOR	0.91 x 2.13
D2	TOILET DOOR	0.76 x 2.13
O	OPENING	0.91 x 2.13
W	WINDOW	1.83 x 1.22
W1	WINDOW	1.83 x 0.91
W2	WINDOW	1.22 x 1.22
V	VENTILATOR	0.91 x 0.61

1. R.C.C FOOTINGS FOR FOUNDATION IN M20 MIX
2. R.C.C. COLUMNS IN M20 MIX
3. R.C.C. ROOF SLAB AND BEAMS IN M20 MIX
4. 1" BRICK WORK IN C.M 1:5 IN SUPER STRUCTURE
5. COUNTRY WOOD DOORS WITH FLUSH SHUTTERS
6. COUNTRY WOOD GLAZED WINDOWS
7. INTERNAL PLASTERING IN C.M 1:4
8. EXTERNAL PLASTERING IN CM 1:5
9. WEATHERING COURSE IN BURNT JELLY LIME CONCRETE 1:3 MIX
10. WEATHERING TILES IN 9"x9" BURNT CLAY TILES IN LAID IN 1:3 MIX

AREA STATEMENT	Sq.M	Sq.Ft
PLOT AREA (AS PER DOCUMENT)	200.80	2161.50
PLOT AREA (AS PER PATTa)	200.00	2152.80
PLOT AREA (AS PER SITE)	196.73	2117.60
GROUND FLOOR AREA (EXISTING)	112.83	1214.50
FIRST FLOOR AREA (PROPOSED)	80.83	870.05
TOTAL FSI AREA	80.83	870.05
VACANT AREA	87.97	947.00

F.S.I = $\frac{112.83}{200.80} = 0.56$	CAR PARKING PROVIDED = 0
SCALE : 1:100	DRAWN: N.RAJU

PROPOSED BUILDING

BOUNDARY LINE

EXISTING ROAD




M. Saravana Kumar


APPLICANT SIGNATURE

Er. N. RAJU, DCE, BE, PBD.,
Licensed Surveyor
Regn No: 135/LS/2021/00001
Registered Engineer
Regn No: RE/Gr.III/01/2022
NR ARCHITECTS & BUILDERS
47, Royal Lodge Near Old Busstand,
Rameswaram Road, Ramnad - 623 501,
Cell: 8870818890, Ph: 04567-356610.


REGISTERED ARCHITECT/ENGINEER
SIGNATURE

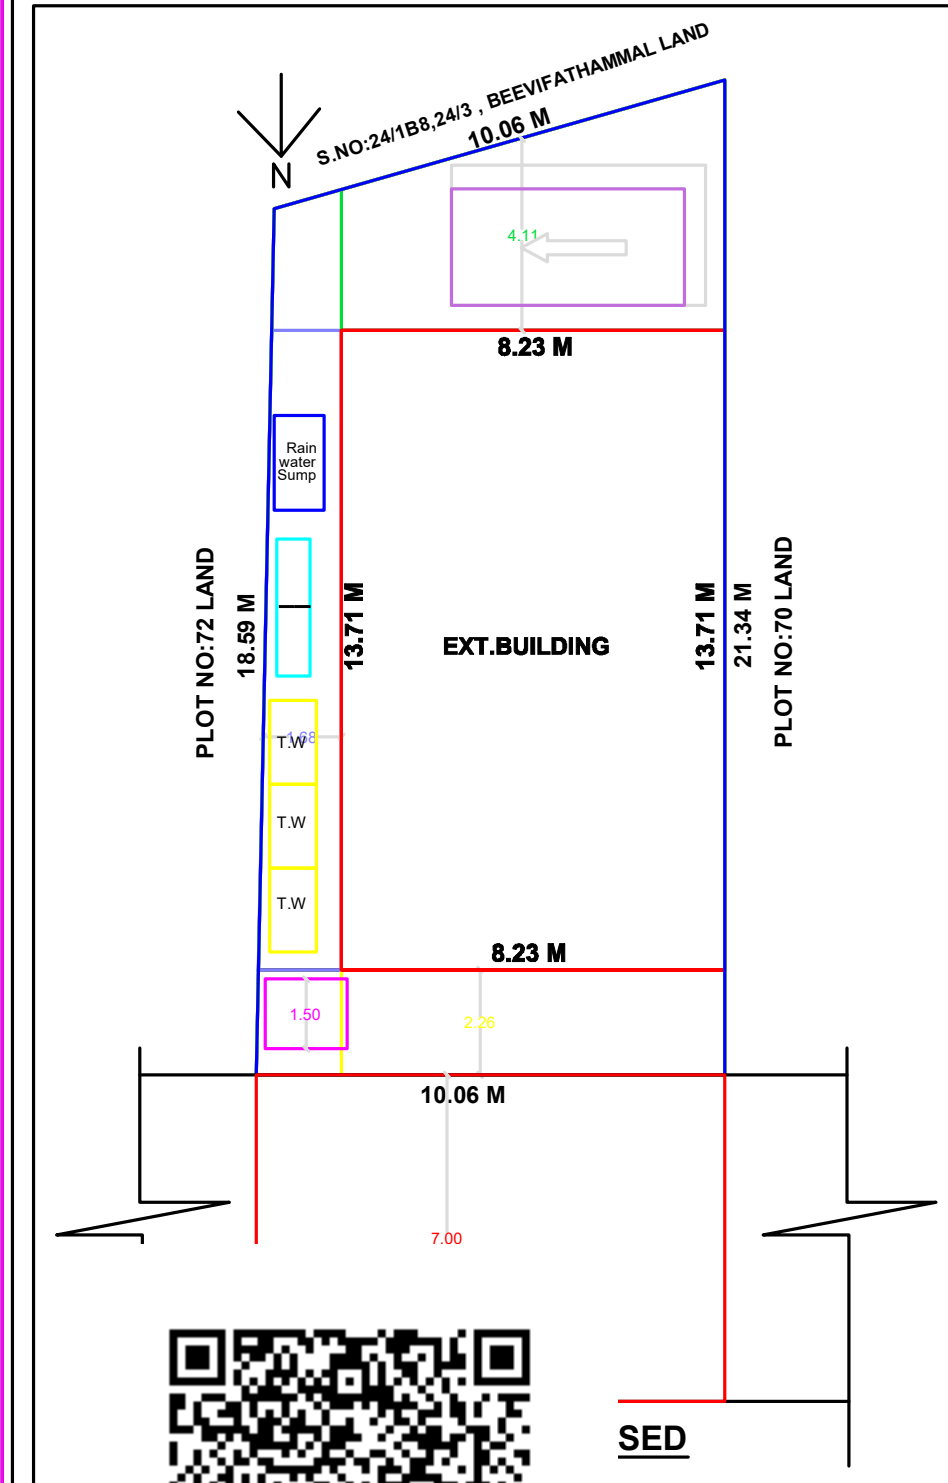

ELEVATION

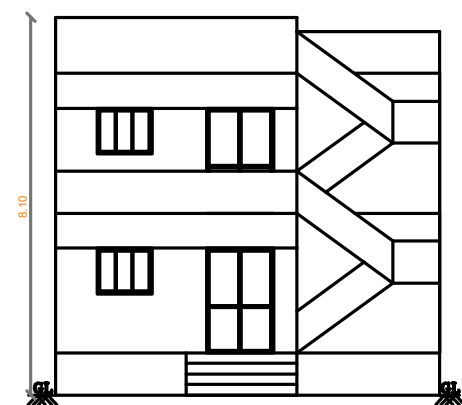


SECTION A-A

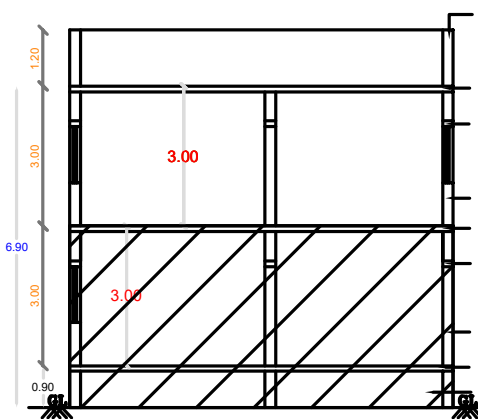


- PARAPET
- R.C.C ROOF SLAB 1:2:4
- LINTEL CUM SUNSHADE
- BRICK WORK IN CM 1:5
- R.C.C ROOF SLAB 1:2:4
- LINTEL CUM SUNSHADE
- BRICK WORK IN CM 1:5
- P.C.C 1:5:10
- SAND

0.23


GROUND FLOOR PLAN
EXISTING

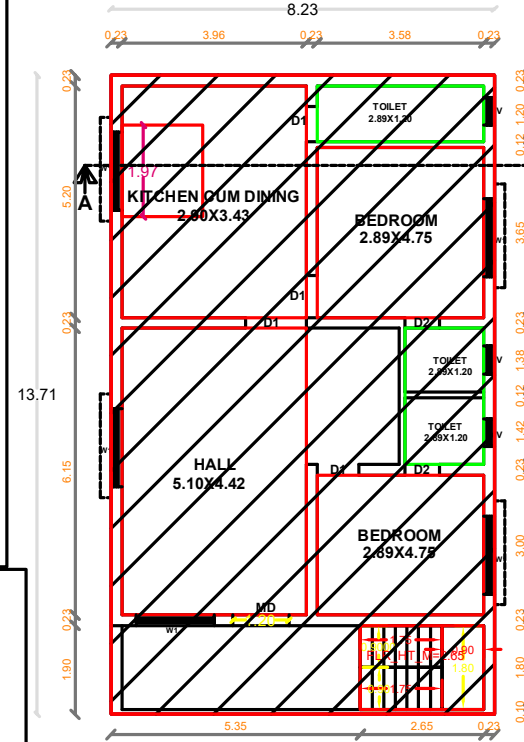

FIRST FLOOR PLAN
PROPOSED

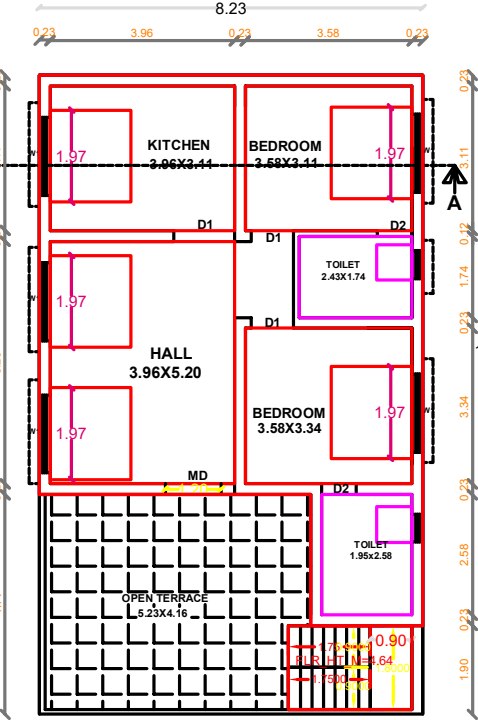

TERRACE FLOOR PLAN
PROPOSED

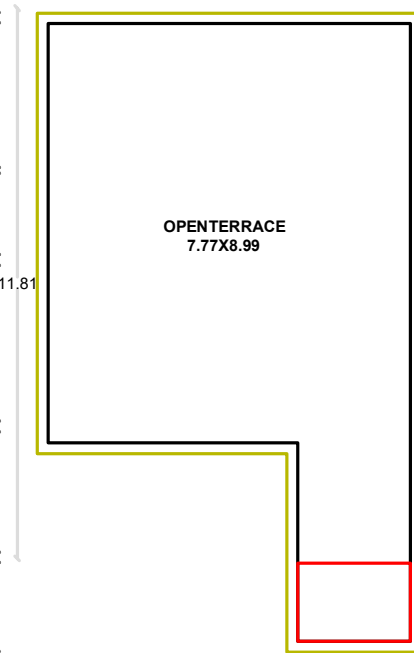

SED