
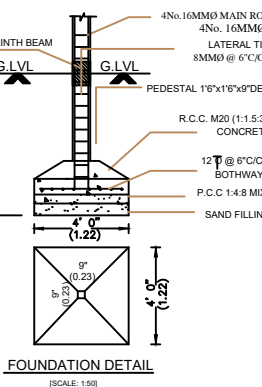
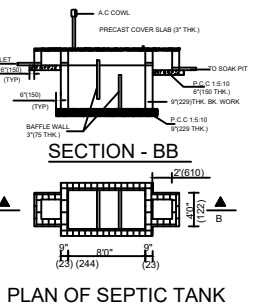
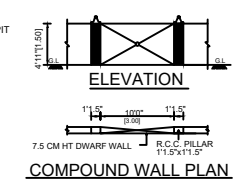
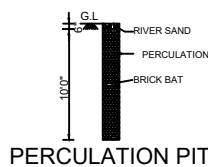
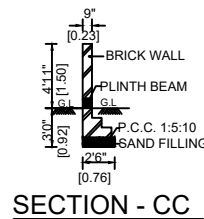
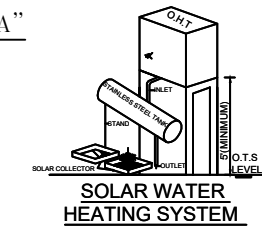
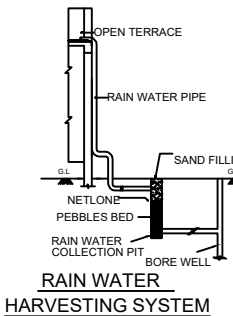
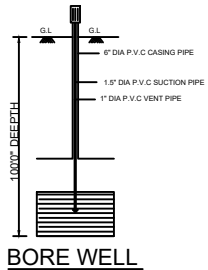
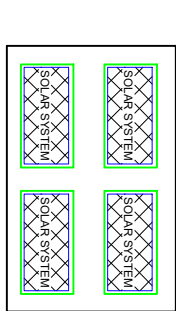
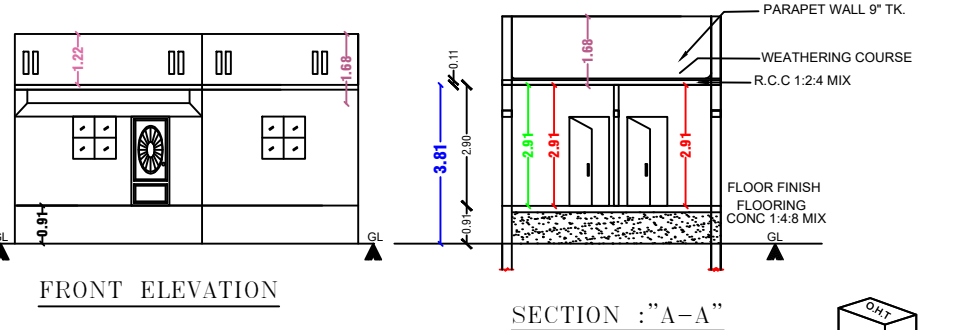



PLAN SHOWING THE PROPOSED CONSTRUCTION OF A RESIDENTIAL BUILDING IN S.NO : 109/7A, PATTA No3822,
AT ALAGANKULAM GROUP, PANAIKULAM VILLAGE & PANCHAYAT, MANDAPAM UNION, RAMANATHAPURAM TALUK & DISTRICT.

NAME OF THE OWNER - MOHAMED NAZEEM s/o AHAMED IBRAHIM

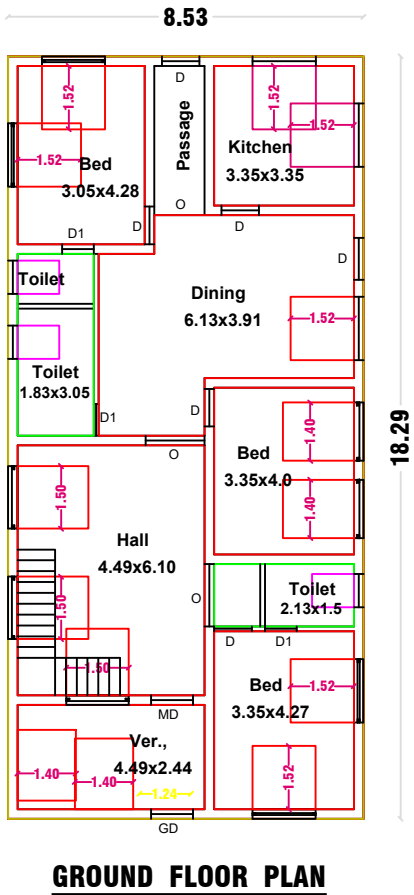

SCALE 1:100

all dimensions are in Metre

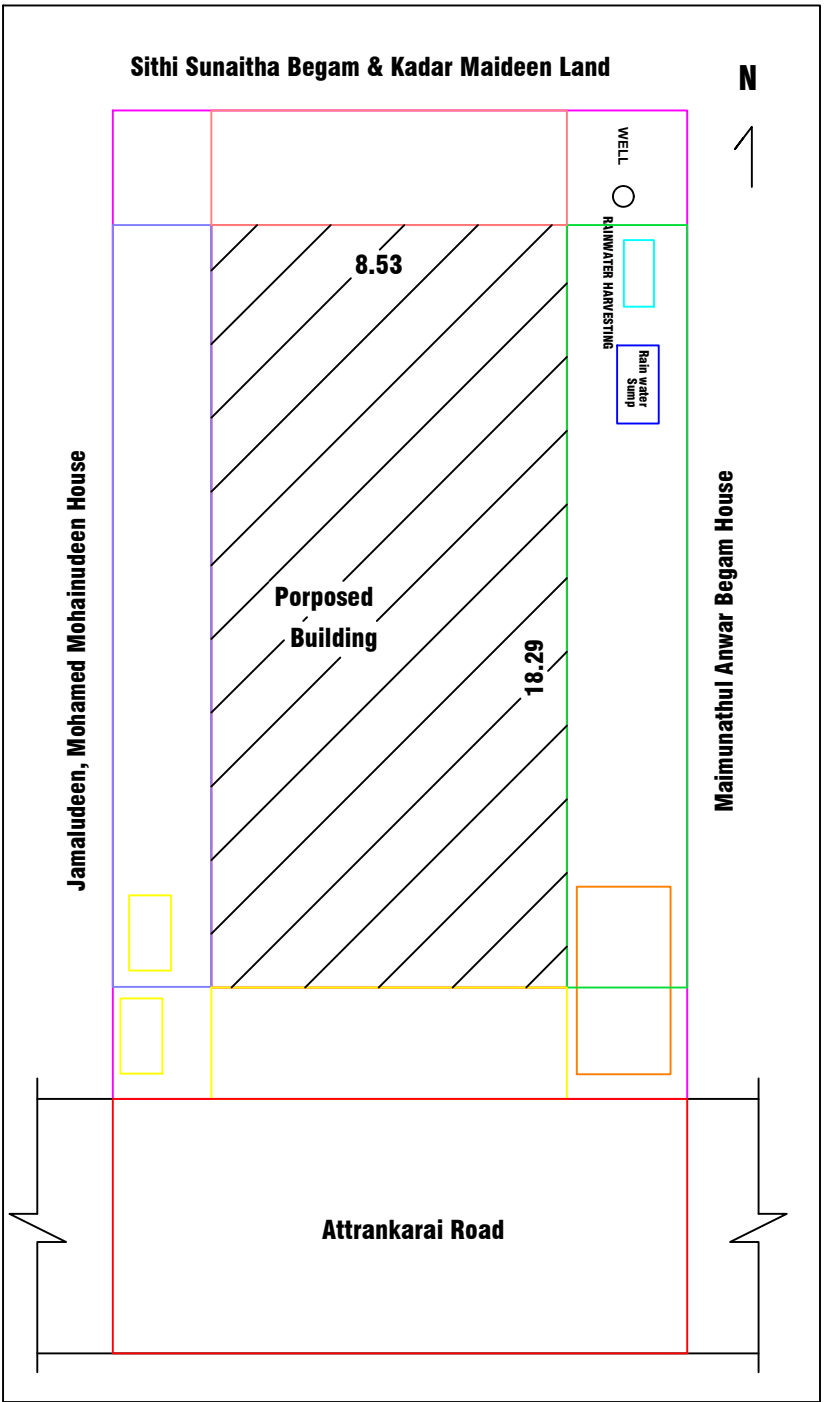

SITE PLAN CUM KEYPLAN

SCHEDULE OF JOINERY

M.D	= Main Door	= 1.07 x 2.10
D	= Door	= 0.91 x 2.10
D 1	= Door	= 0.76 x 2.10
W	= Window	= 1.30 x 1.20
V	= Ventilator	= 0.61 x 1.00

COLOUR INDEX

PROPOSED	
ROAD	
SITE BOUNDARY	

AREA DETAILS :	Sq.m	Sq.ft	Total Costruction FSI Area in Sq.m.
Total Land Area	1620.22	17440.00	
Proposed House Area	156.08	1680.00	156.08
Vacant Land Area	1464.14	15760.00	
FSI = 0.10 < 2			156.08

APPLICANT :

MOHAMED NAZEEM s/o AHAMED IBRAHIM

LICENSED SURVEYOR

Er. K. MOHAN DOSS, D.C.E.,
Consulting Civil Engineer
Reg. No:RE / Gr.III / 01 / 2025
44/C, Mayapuram East Street,
Ramanathapuram-623 504.

OFFICE USE

