




PLAN SHOWING THE PROPOSED CONSTRUCTION OF R.C.C. ROOF RESIDENTIAL BUILDING GROUND FLOOR AT SY.NO. 94/10A,IN SIRUNAGUDI (RAMA) VILLAGE,NILAMALKIYAMANGALAM PANCHAYAT, NAKARIKATHAN GROUP, THIRUVADANAI UNION, THIRUVADANAI TALUK, RAMANATHAPURAM DISTRICT.

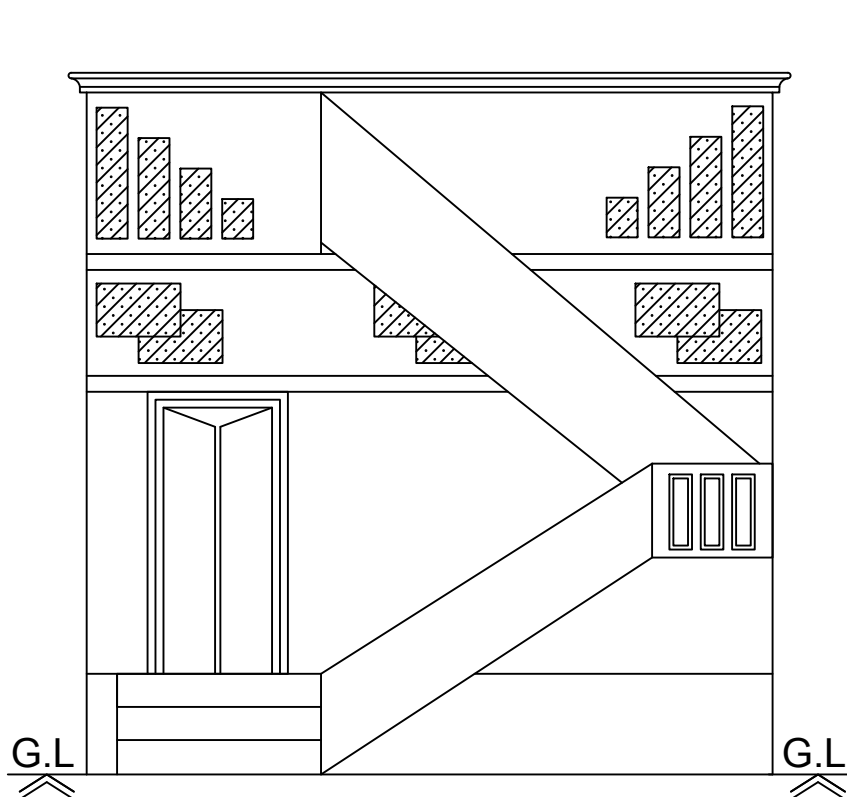


Front Elevation

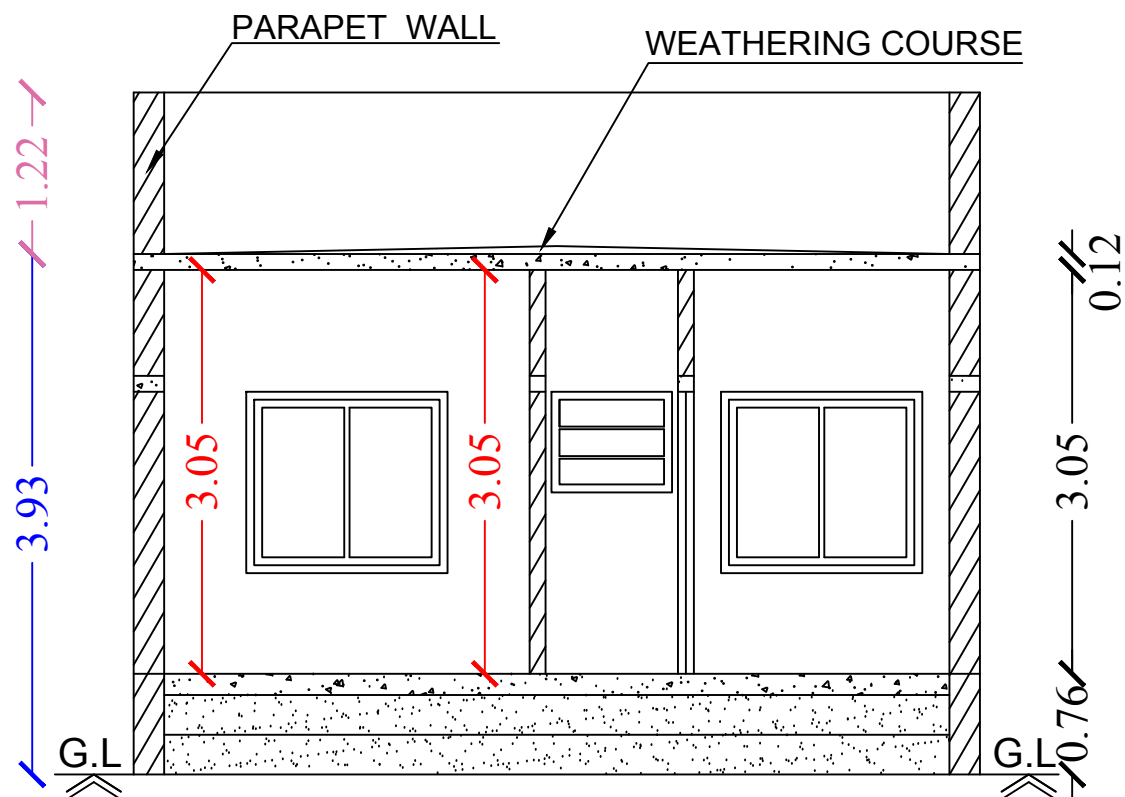


Section on-"AA"

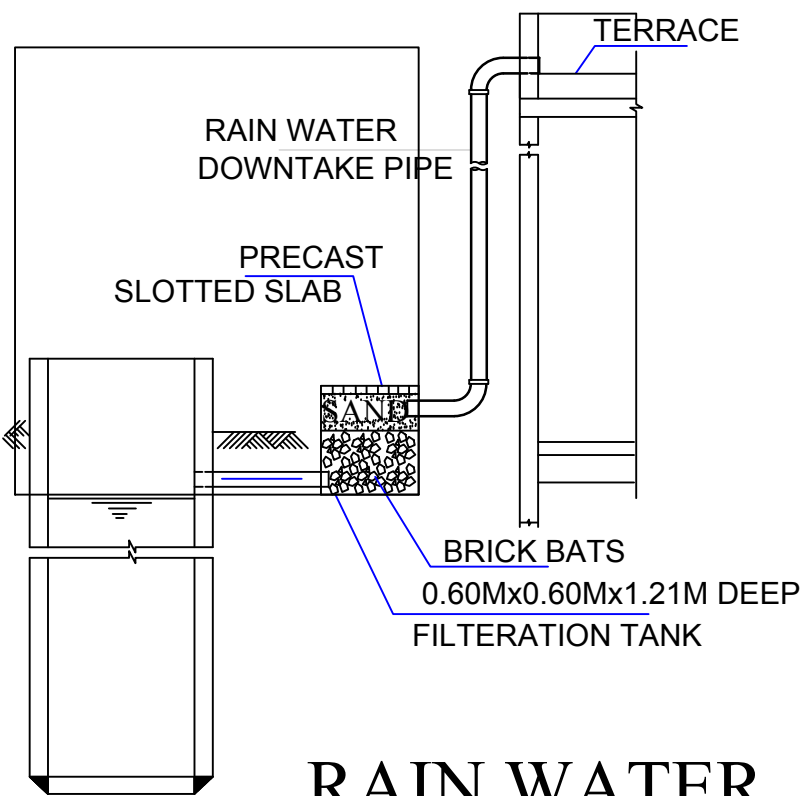


RAIN WATER HARVESTING SYSTEM

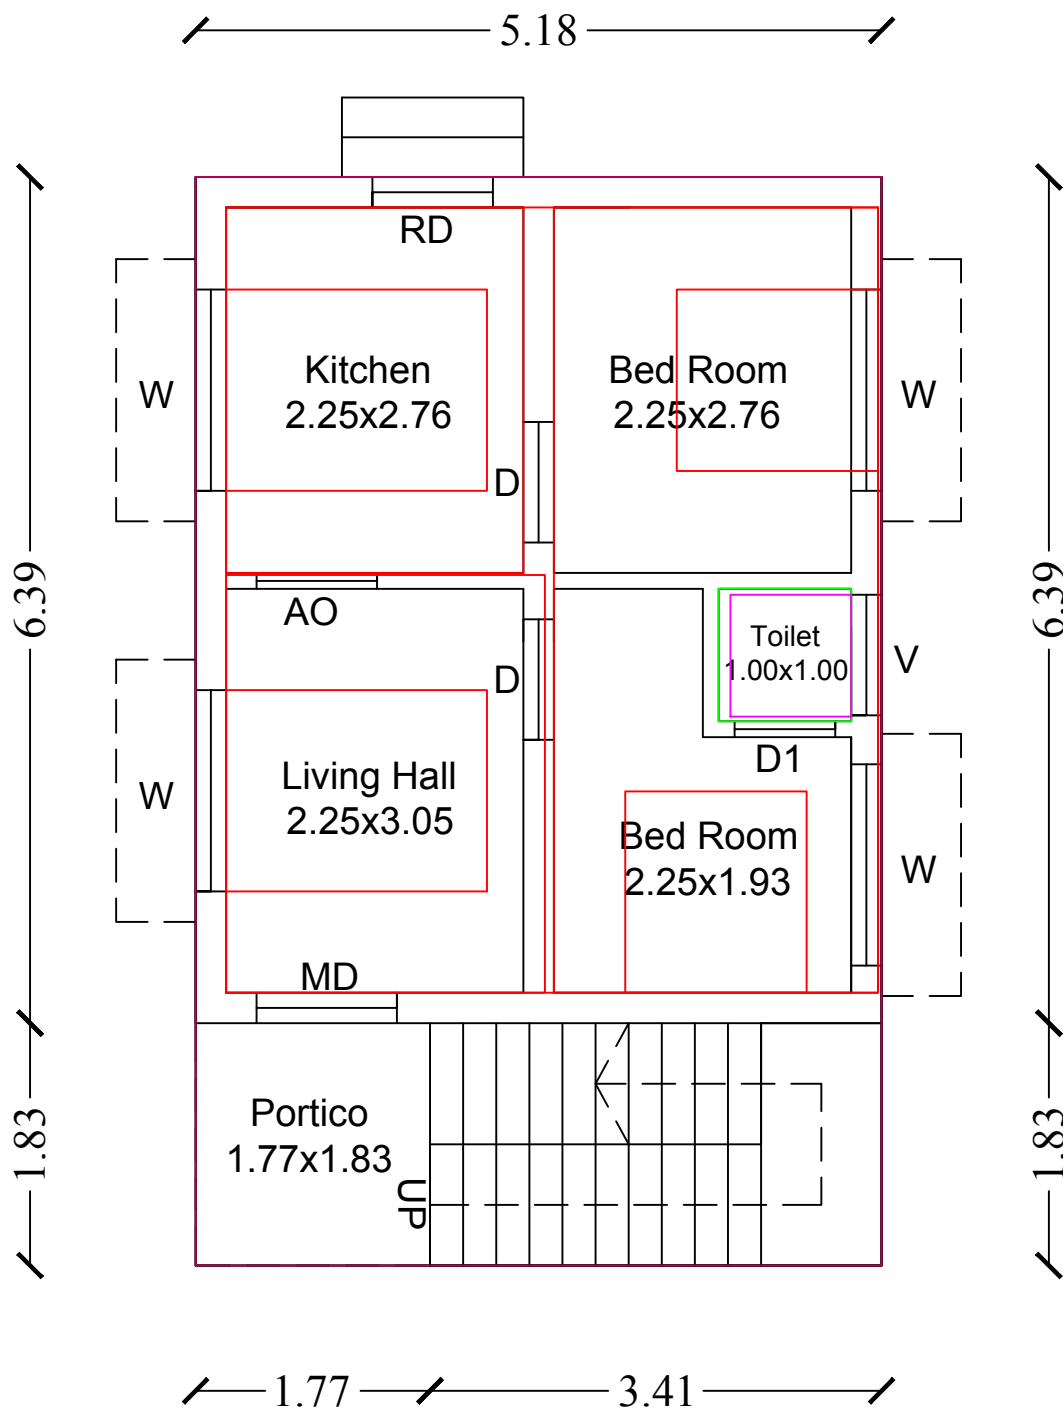


Ground Floor

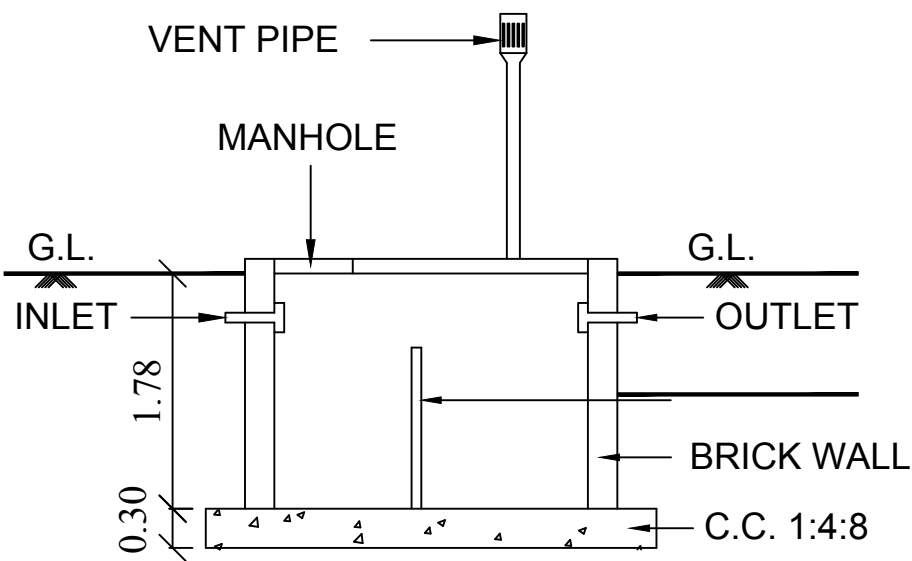


SECTION OF SEP.TANK

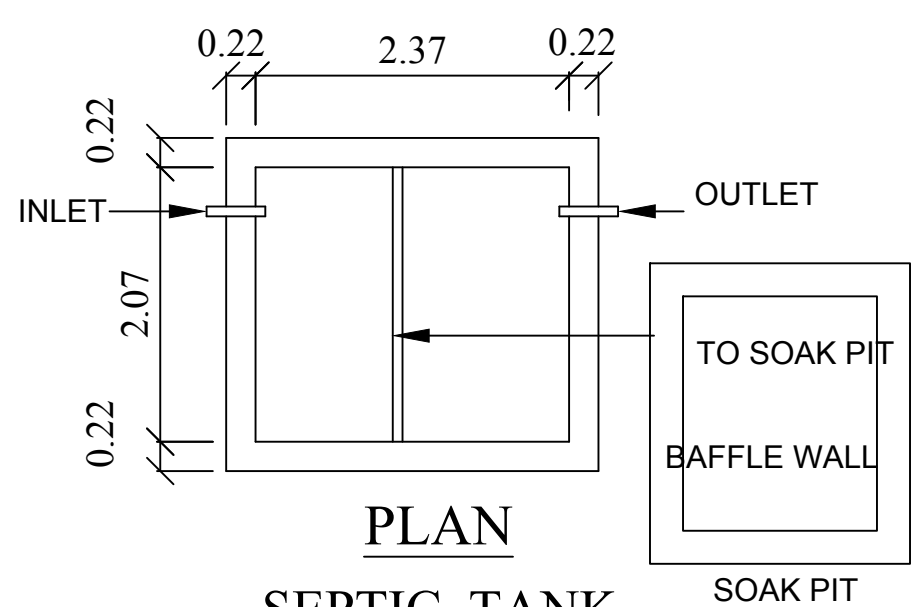


PLAN SEPTIC. TANK

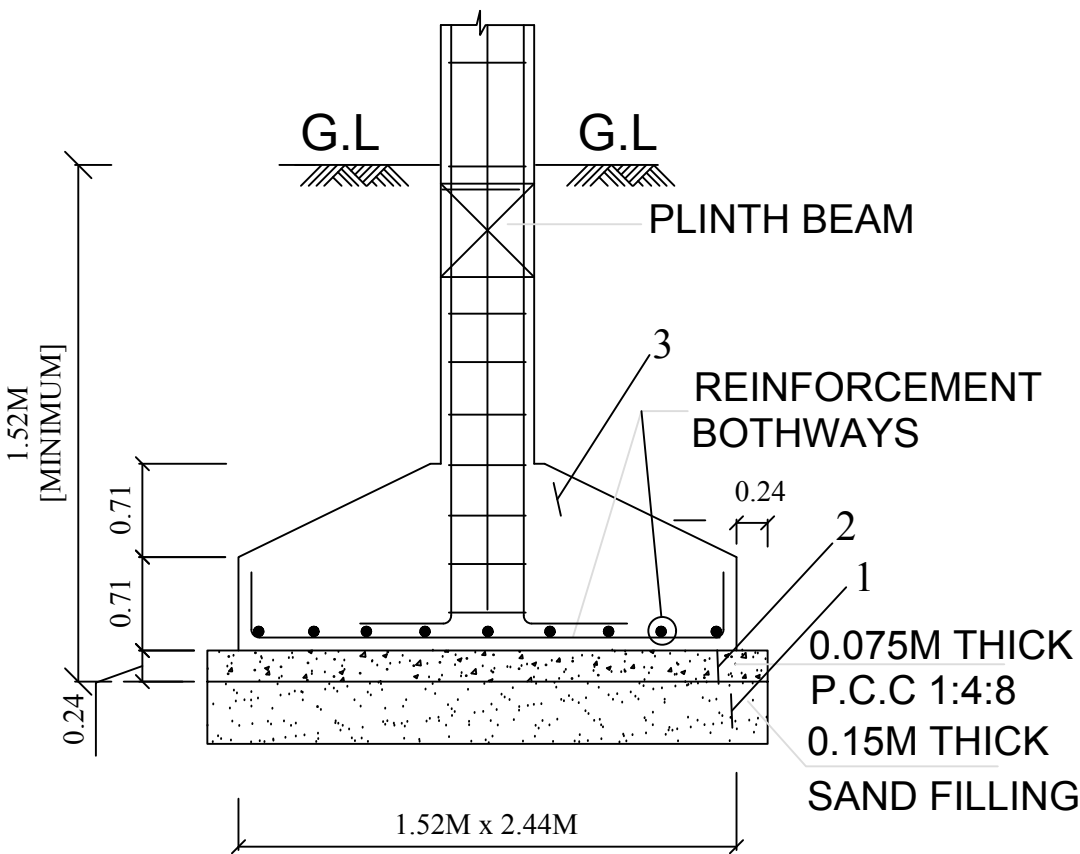


TYP. DET. COLUMN FOOTING

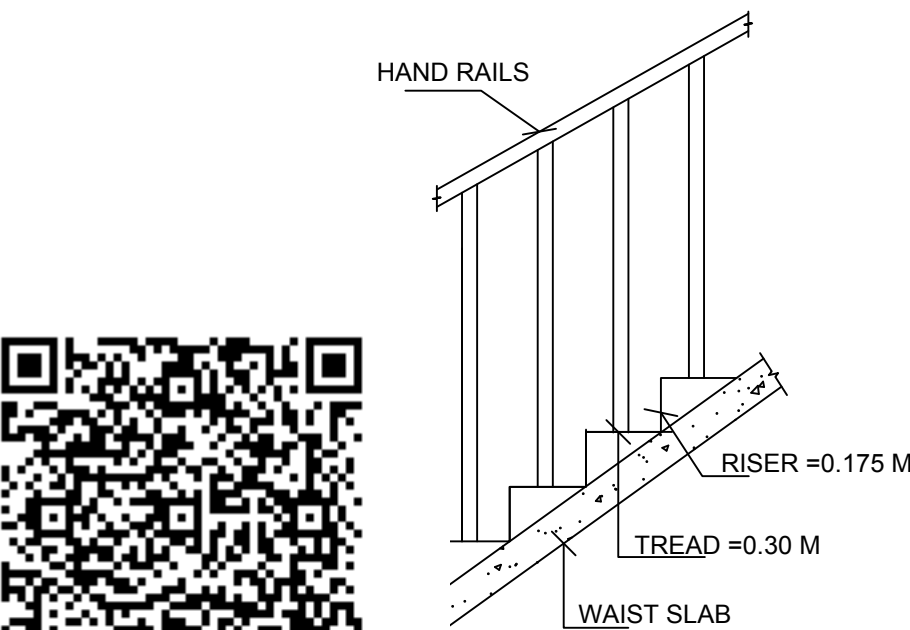


R CASE DETAILS

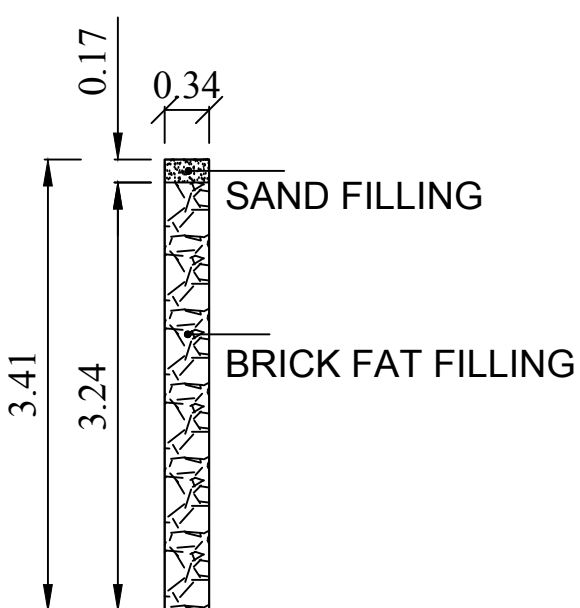

DETAILS OF PERCOLATION PIT

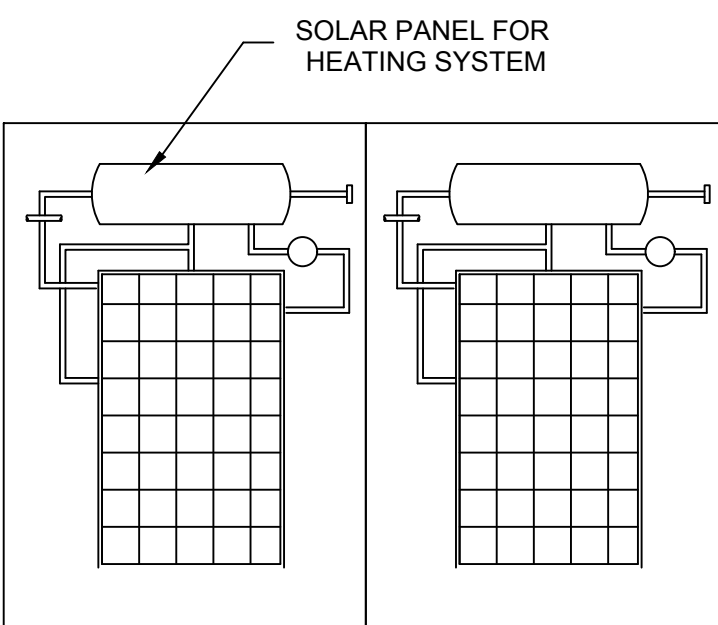



SOLAR HAETING SYSYTEM

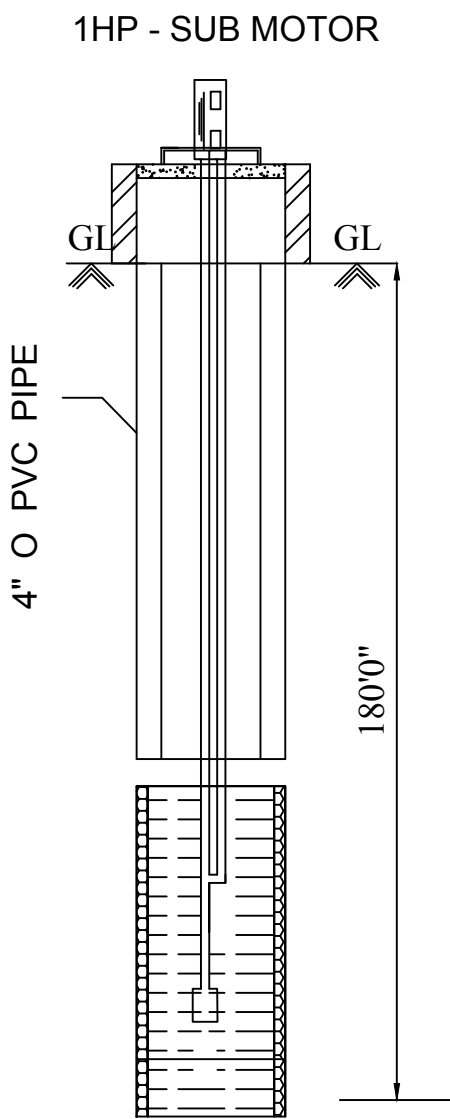

Bore Well Details

LEGEND	FEET	METRE
RD, D DOOR	3'0"x7'0"	0.92x2.13
MD MAIN DOOR	3'6"x7'0"	1.10x2.13
D1 DOOR	2'6"x7'0"	0.76x2.13
AO ARCH OPEN	3'0"x7'0"	0.92x2.13
W WINDOW	5'0"x4'6"	1.52x1.37
V VENTILATOR	3'0"x2'0"	0.91x0.60
AREA DETAILS	SQ.FT.	SQ.M.
As Per Document	7534.73	700.00
As Per Patta	7534.73	700.00
As Per Site	7534.73	700.00
PLINTH AREA DETAILS		
Ground Floor Area	458.32	42.58
Open Space Area	7076.41	657.42
FSI DETAILS	PROPOSED	PERMISSIBLE
Total Plinth Area Plot Area 42.58 700.00	0.06	2
OWNER'S NAME & SIGN:-		
Thiru.K.Santhiyagu S/o:Thiru.Kuzhanthai		
ENGINEER:-		
Er. B. SATHEESH KUMAR, B.E.,M.B.A., Licenced Building Surveyor DTCP - Ramanathapuram Municipality Register No. 135/LS/2024/00010 RE-03/2021, Gr-1 ASWIN CONSTRUCTION Thiruvadanai - 623 407 Cell : 9094422230		

PLAN SHOWING THE PROPOSED CONSTRUCTION OF R.C.C. ROOF RESIDENTIAL BUILDING GROUND FLOOR AT SY.NO. 94/10A, IN SIRUNAGUDI VILLAGE, NILAMAKIYAMANGALAM PANCHAYAT, NAKARIKATHAN GROUP, THIRUVADANAI UNION, THIRUVADANAI TALUK, RAMANATHAPURAM DISTRICT.

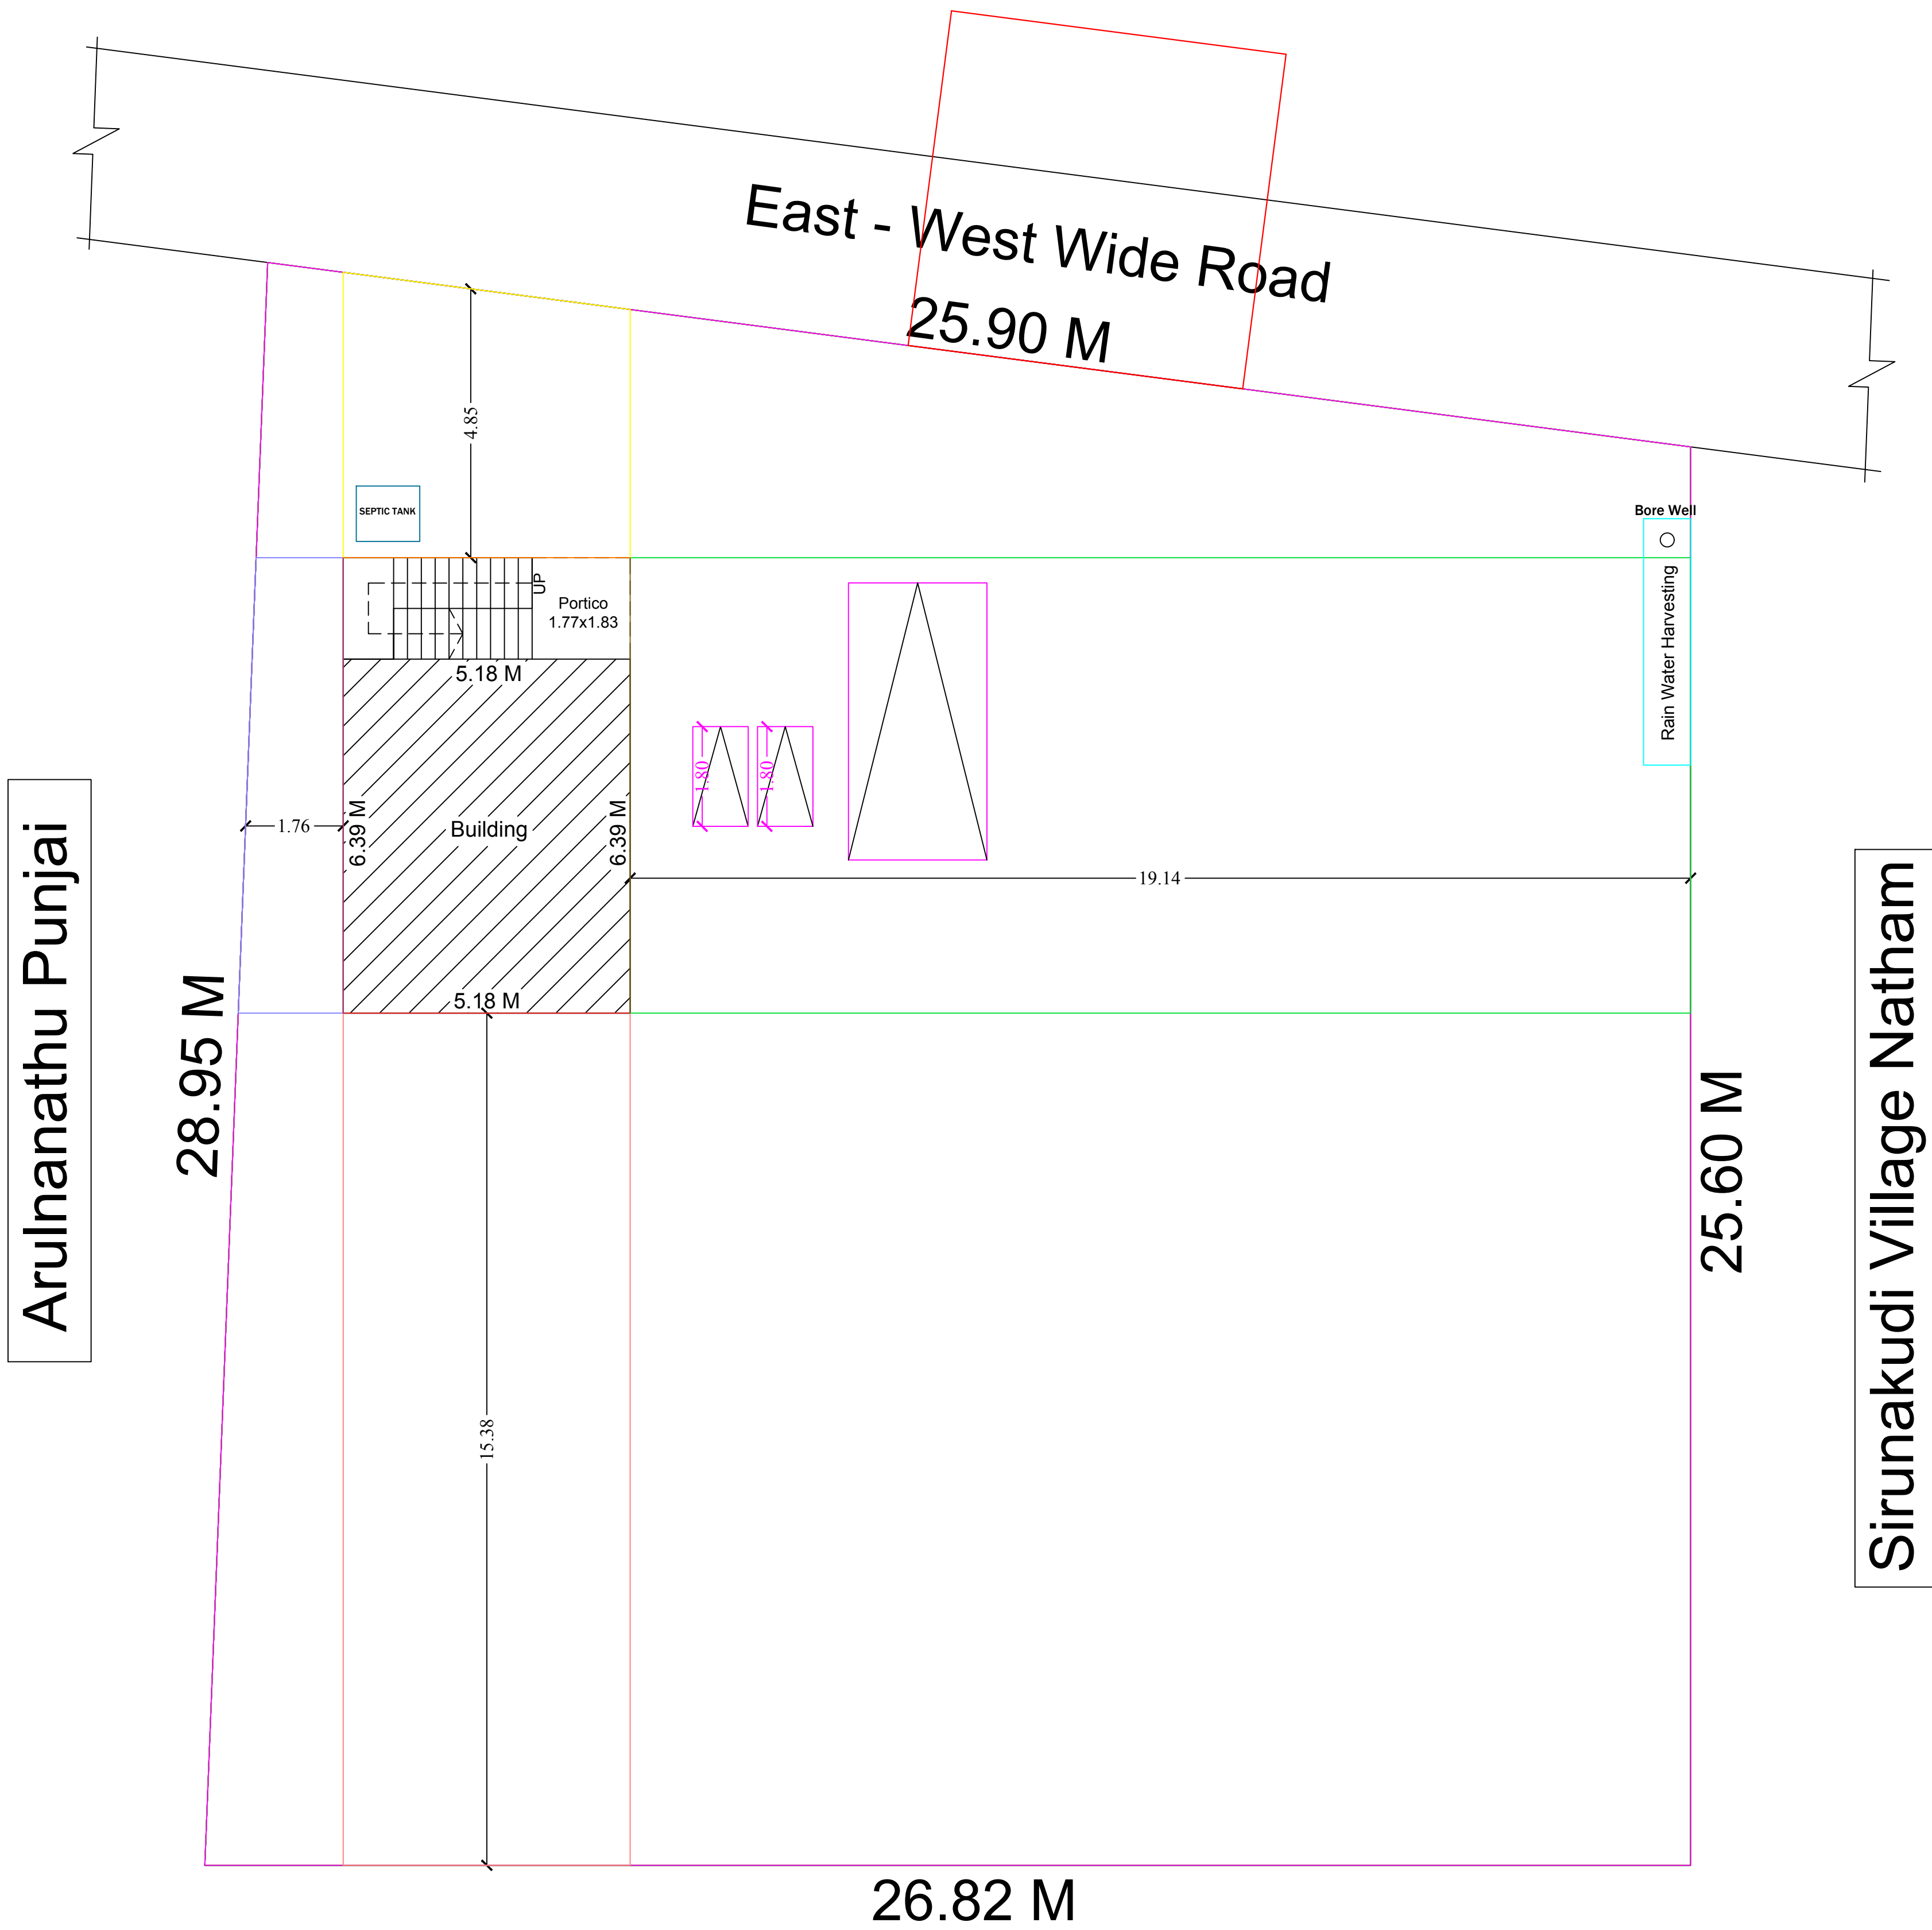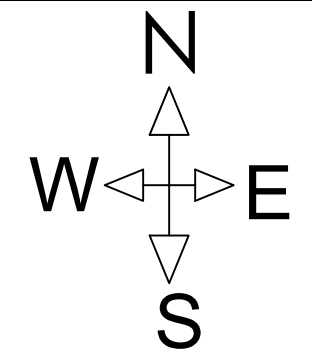

LEGEND	FEET	METRE
RD, D DOOR	3'0"x7'0"	0.92x2.13
MD MAIN DOOR	3'6"x7'0"	1.10x2.13
D1 DOOR	2'6"x7'0"	0.76x2.13
AO ARCH OPEN	3'0"x7'0"	0.92x2.13
W WINDOW	4'0"x4'6"	1.21x1.37
W1 WINDOW	5'0"x4'6"	1.52x1.37
W2 WINDOW	10'0"x4'6"	3.05x1.37
V VENTILATOR	3'0"x2'0"	0.91x0.60
AREA DETAILS	SQ.FT.	SQ.M.
As Per Document	7534.73	700.00
As Per Patta	7534.73	700.00
As Per Site	7534.73	700.00
PLINTH AREA DETAILS		
Ground Floor Area	458.32	42.58
Open Space Area	7076.41	657.42
FSI DETAILS	PROPOSED	PERMISSIBLE
Total Plinth Area Plot Area 42.58 700.00	0.06	2

OWNER'S NAME & SIGN:-

Thiru.K.Santhiyagu
S/o:Thiru.Kuzhanthai

ENGINEER:-



Anthonyammal Punjai

SITE PLAN
SCALE : 1:100