




PLAN SHOWING THE PROPOSED CONSTRUCTION OF AESBESTOS OR COOLING SHEET RESIDENTIAL BUILDING GROUND FLOOR PLAN
IN SR.NO : 297 / 30D , PATTA NO : 4126, NEAR MUNEESWARAN KOVIL, KUMBEDU MADURAI , MAYAKULAM VILLAGE & PANCHAYAT,
THIRUPPULLANI UNION , KEELAKARAI TALUK , RAMANATHAPURAM DISTRICT.

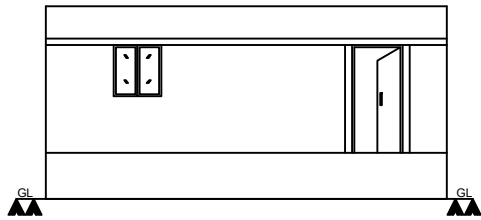

ELEVATION

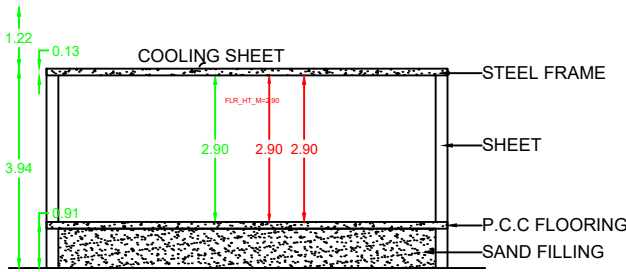

SECTION A-A


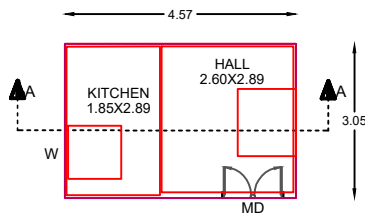


PROPOSED RESIDENTIAL
GROUND FLOOR PLAN
(COOLING SHEET)


SIGNATURE




SITE PLAN
KEY PLAN
(NTS)

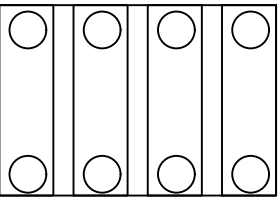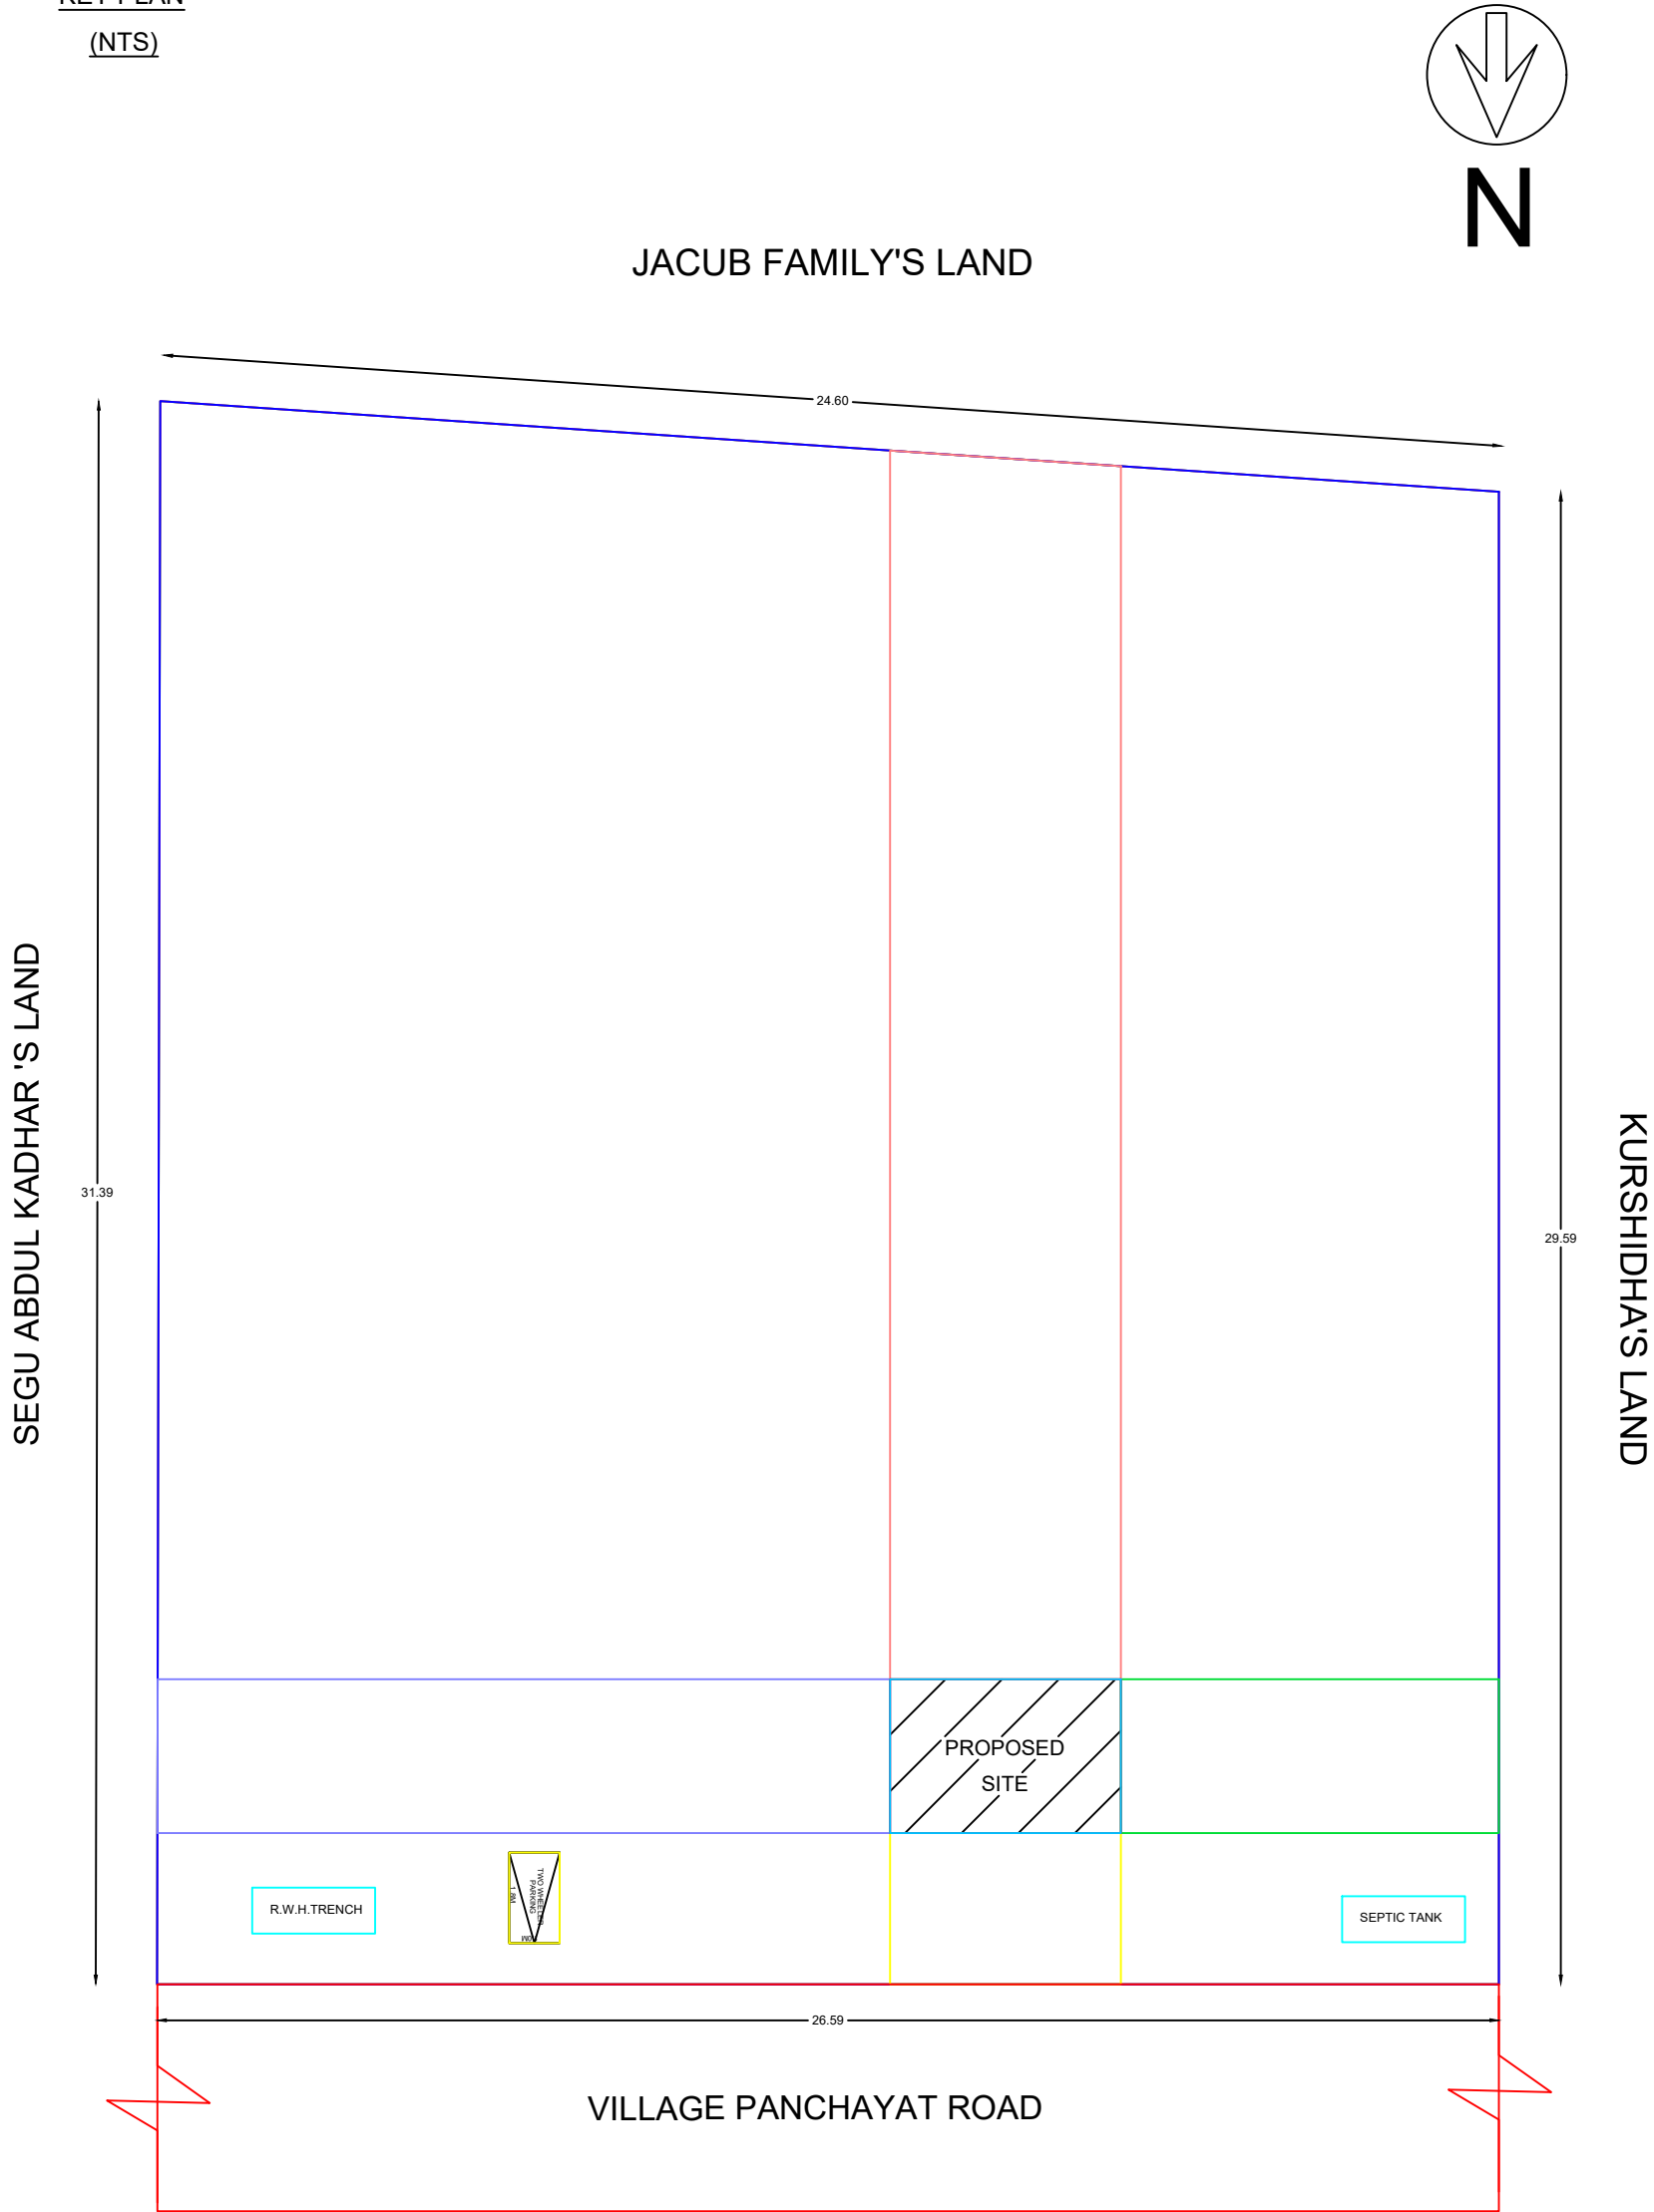



SOLAR WATER
HEATING SYSTEM

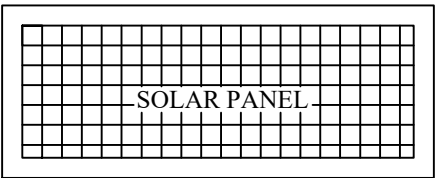


SOLAR PANEL

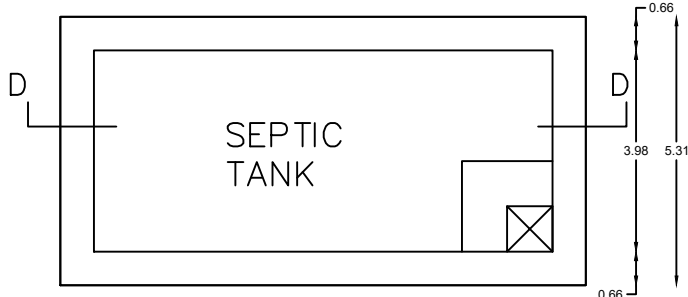

PLAN OF SEPTIC TANK
SCALE 1"=2'0"

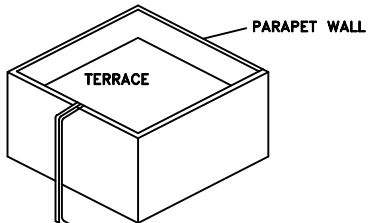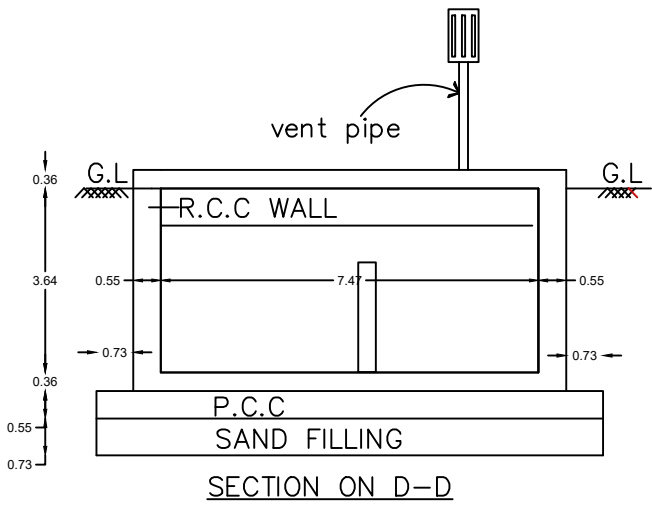

COLLECTION OF SUMP
RAINWATER HARVESTING FROM TERRACE

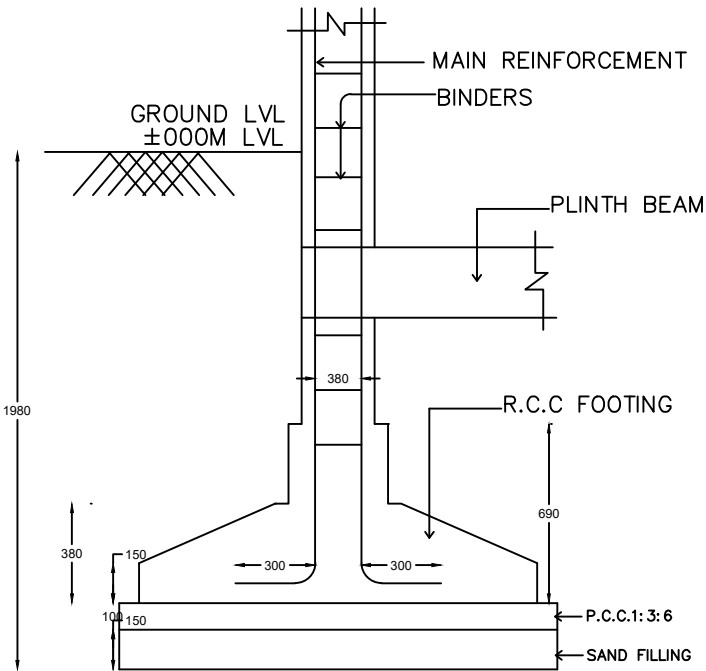


TYPICAL SECTION OF
R.C.C COLUMN FOUNDATION
SCALE : 1" = 2'-0"

APPLICANT :

UTHIRA SELVAM
S/O MUTHU

JOINERY:

NORTH:

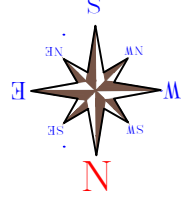

MD > 3'6" X 7'0"
D > 3'0" X 7'0"
D1 > 3'0" X 7'0"
D2 > 2'6" X 7'0"
W > 4'6" X 4'0"
W1 > 4'6" X 2'6"
V > 2'6" X 2'6"

AREA DETAILS:

TOTAL LAND AREA - 810.00 SQ.M

TOTAL PLOT AREA : 810.00 SQ.M

PROPOSED BUILDUP AREA	Fsi Area		Non Fsi
Floor Details	Sq.m	Sq.Ft	---
Proposed Ground Floor	13.94	150.00	---
Proposed First Floor	---	---	---
TOTAL PROPOSED AREA	13.94	150.00	---

TOTAL BUILDING AREA : 13.94 Sq.M / 150.00 Sq.Ft

VACANT LAND AREA : 796.06 Sq.M / 8568.72 Sq.Ft

REGISTER ENGINEER

S. Dinesh Pandian

Er. S. DINESHPANDIAN,BE.,MIE,C.ENG(I),ME
Registered Engineer Grade II (RE),
Chartered Engineer - AM3045377,
Licensed Building Surveyor,
DJ DESIGNING ,ECR, SK COMPLEX, PATTINAMKATHAN
Cell: 741-85-75-345 , 8220-810-765

CLIENT

UTHIRA SELVAM
S/O MUTHU

FSI:
Floor Space Index = $\frac{13.94}{810.00} \leq 2 = 0.017$

OFFICE USE :