




PLAN SHOWING THE PROPOSED CONSTRUCTION OF TERRACED R.C.C RESIDENTIAL BUILDING GROUND FLOOR PLAN
IN SR.NO : 107 / 2E, PATTA NO : 9847, VEERAPANDIYA NAGAR, MELAVALASAI VILLAGE , KANJIRANKUDI PANCHAYAT,
THIRUPPULLANI UNION , KEELAKARAI TALUK , RAMANATHAPURAM DISTRICT.

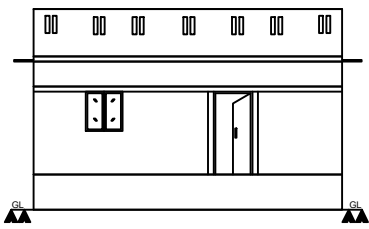

ELEVATION

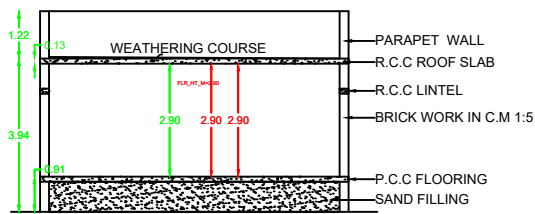

SECTION A-A


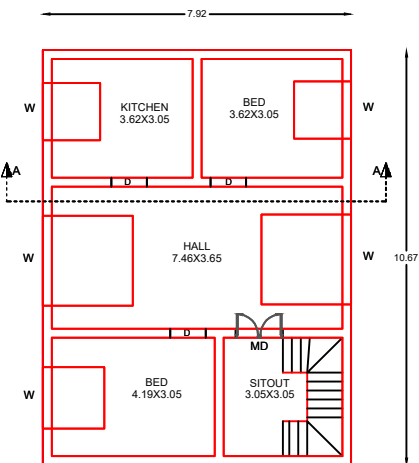


PROPOSED RESIDENTIAL
GROUND FLOOR PLAN


SIGNATURE




SITE PLAN
KEY PLAN
(NTS)

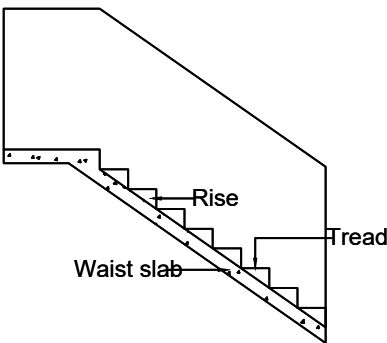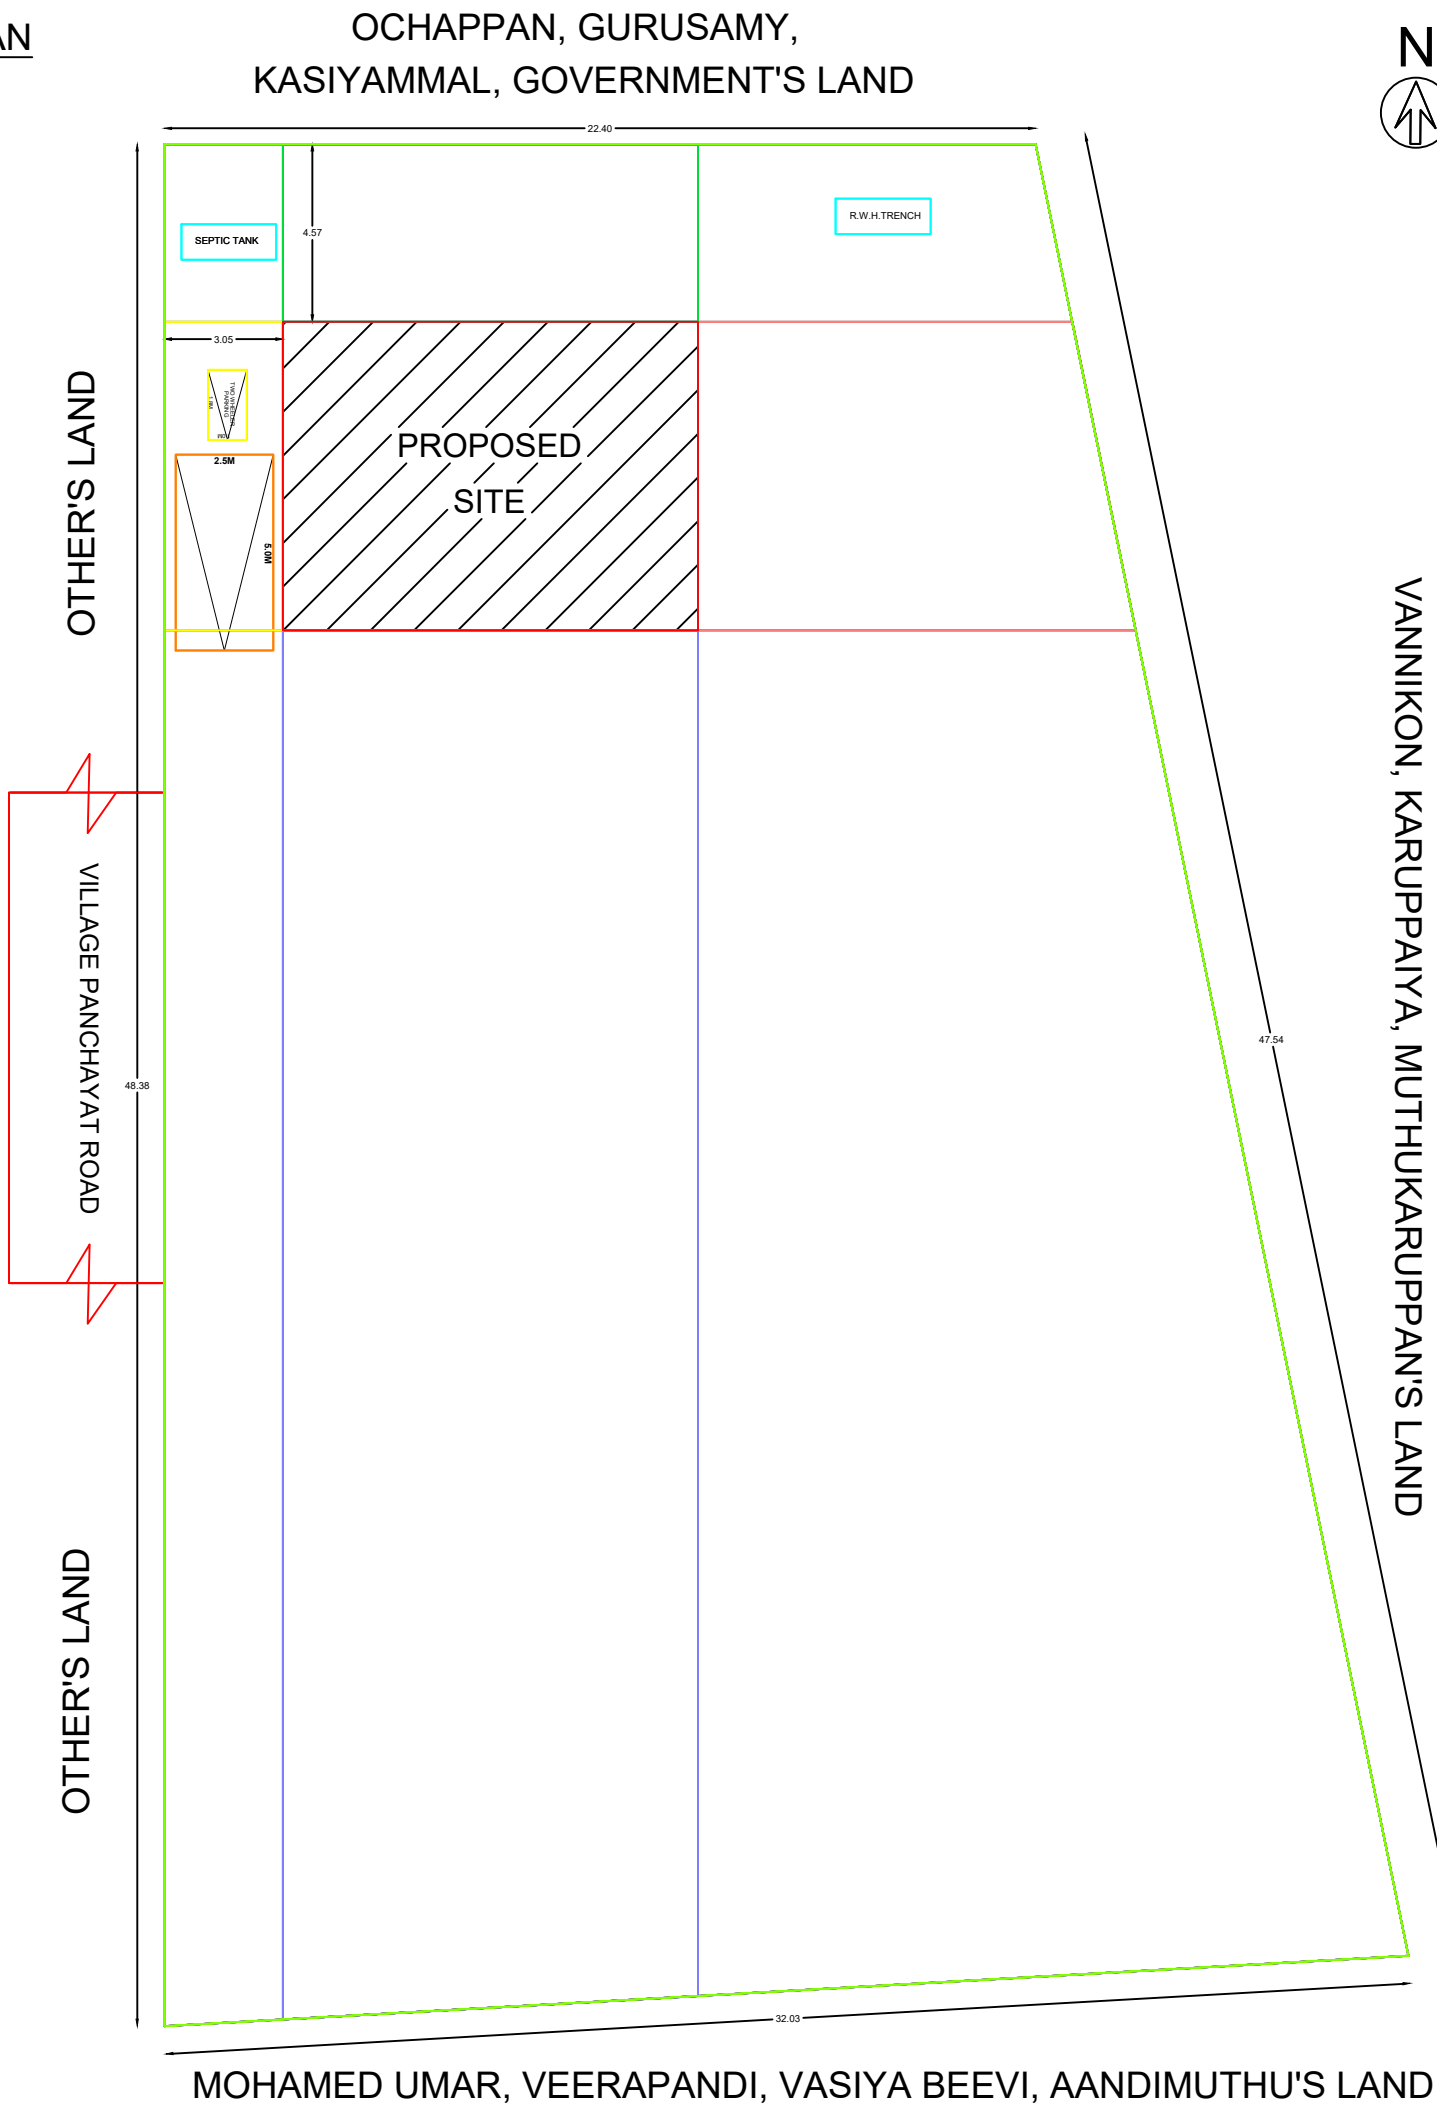


DETAIL OF STAIRCASE

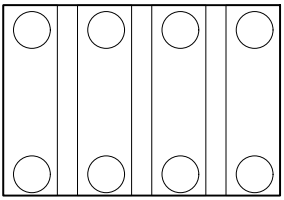


SOLAR WATER
HEATING SYSTEM

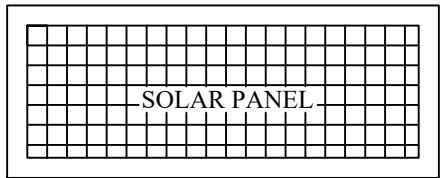


SOLAR PANEL

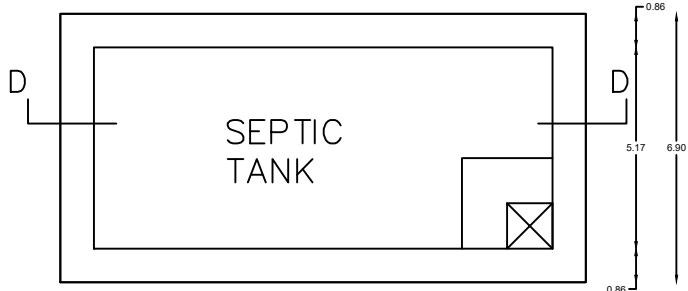


PLAN OF SEPTIC TANK
SCALE 1"=2'0"

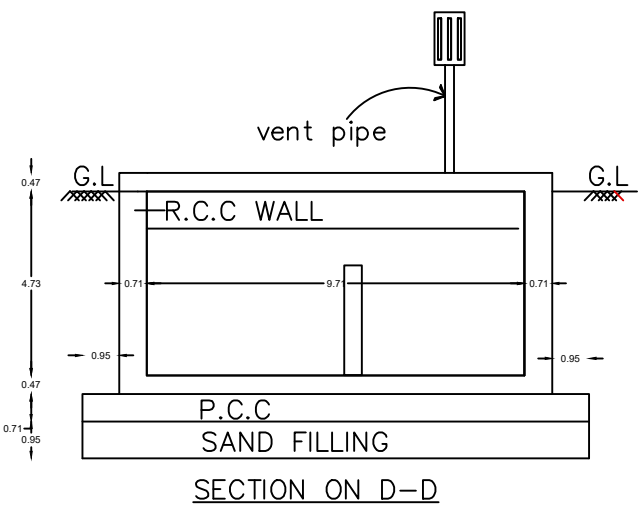

SECTION ON D-D

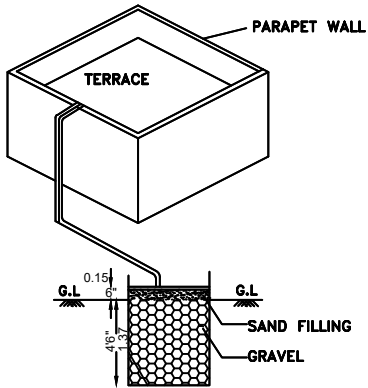

COLLECTION OF SUMP
RAINWATER HARVESTING FROM TERRACE

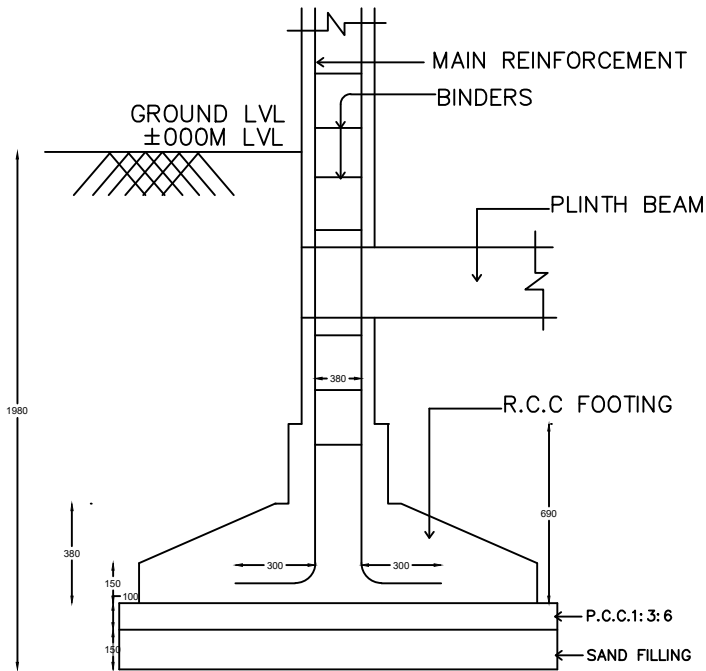


TYPICAL SECTION OF
R.C.C COLUMN FOUNDATION
SCALE : 1" = 2'-0"

APPLICANT :

THANGAVELU
S/O MURUGAN

JOINERY:

NORTH:

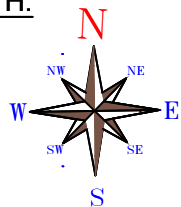

MD > 3'6" X 7'0"
D > 3'0" X 7'0"
D1 > 3'0" X 7'0"
D2 > 2'6" X 7'0"
W > 4'6" X 4'0"
W1 > 4'6" X 2'6"
V > 2'6" X 2'6"

AREA DETAILS:

TOTAL LAND AREA - 1295.00 SQ.M

TOTAL PLOT AREA : 1295.00 SQ.M

PROPOSED BUILDUP AREA	Fsi Area	Non Fsi
Floor Details	Sq.m	Sq.Ft
Proposed Ground Floor	84.54	910.00
Proposed First Floor	---	---
TOTAL PROPOSED AREA	84.54	910.00

TOTAL BUILDING AREA : 84.54 Sq.M / 910.00 Sq.Ft

VACANT LAND AREA : 1210.46 Sq.M / 13029.28 Sq.Ft

REGISTER ENGINEER

S. Dinesh Pandian

Er. S. DINESHPANDIAN, BE., MIE, C. ENG(I), ME
Registered Engineer Grade II (RE),
Chartered Engineer - AM3045377,
Licensed Building Surveyor,
DJ DESIGNING, ECR, SK COMPLEX, PATTINAMKATHAN
Cell: 741-85-75-345 , 8220-810-765

CLIENT

m. Murugan

THANGAVELU
S/O MURUGAN

FSL:
Floor Space Index = $\frac{84.54}{1295.00} \leq 2 = 0.065$

OFFICE USE :