
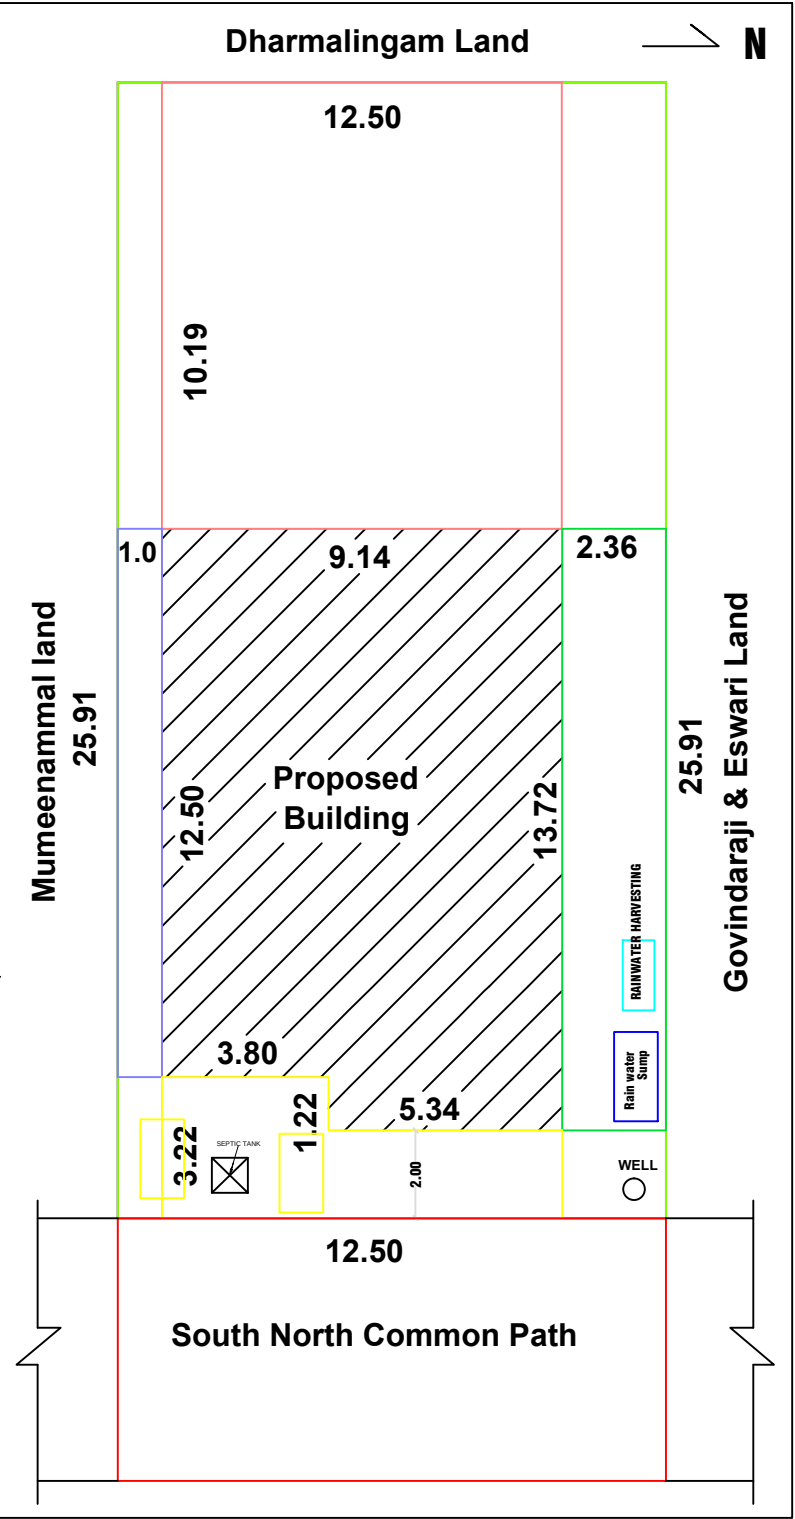


PLAN SHOWING THE PROPOSED CONSTRUCTION OF A RESIDENTIAL BUILDING IN Survey No:642/9A, PATTA No:2091,
AT VAANI VILLAGE, SAKKARAKOTTAI GROUP & PANCHAYAT, RAMANATHAPURAM UNION, TALUK & DISTRICT.

OWNER - SANTHI w/o VENKATESWARAN

SCALE 1:100
all dimensions are in Metre

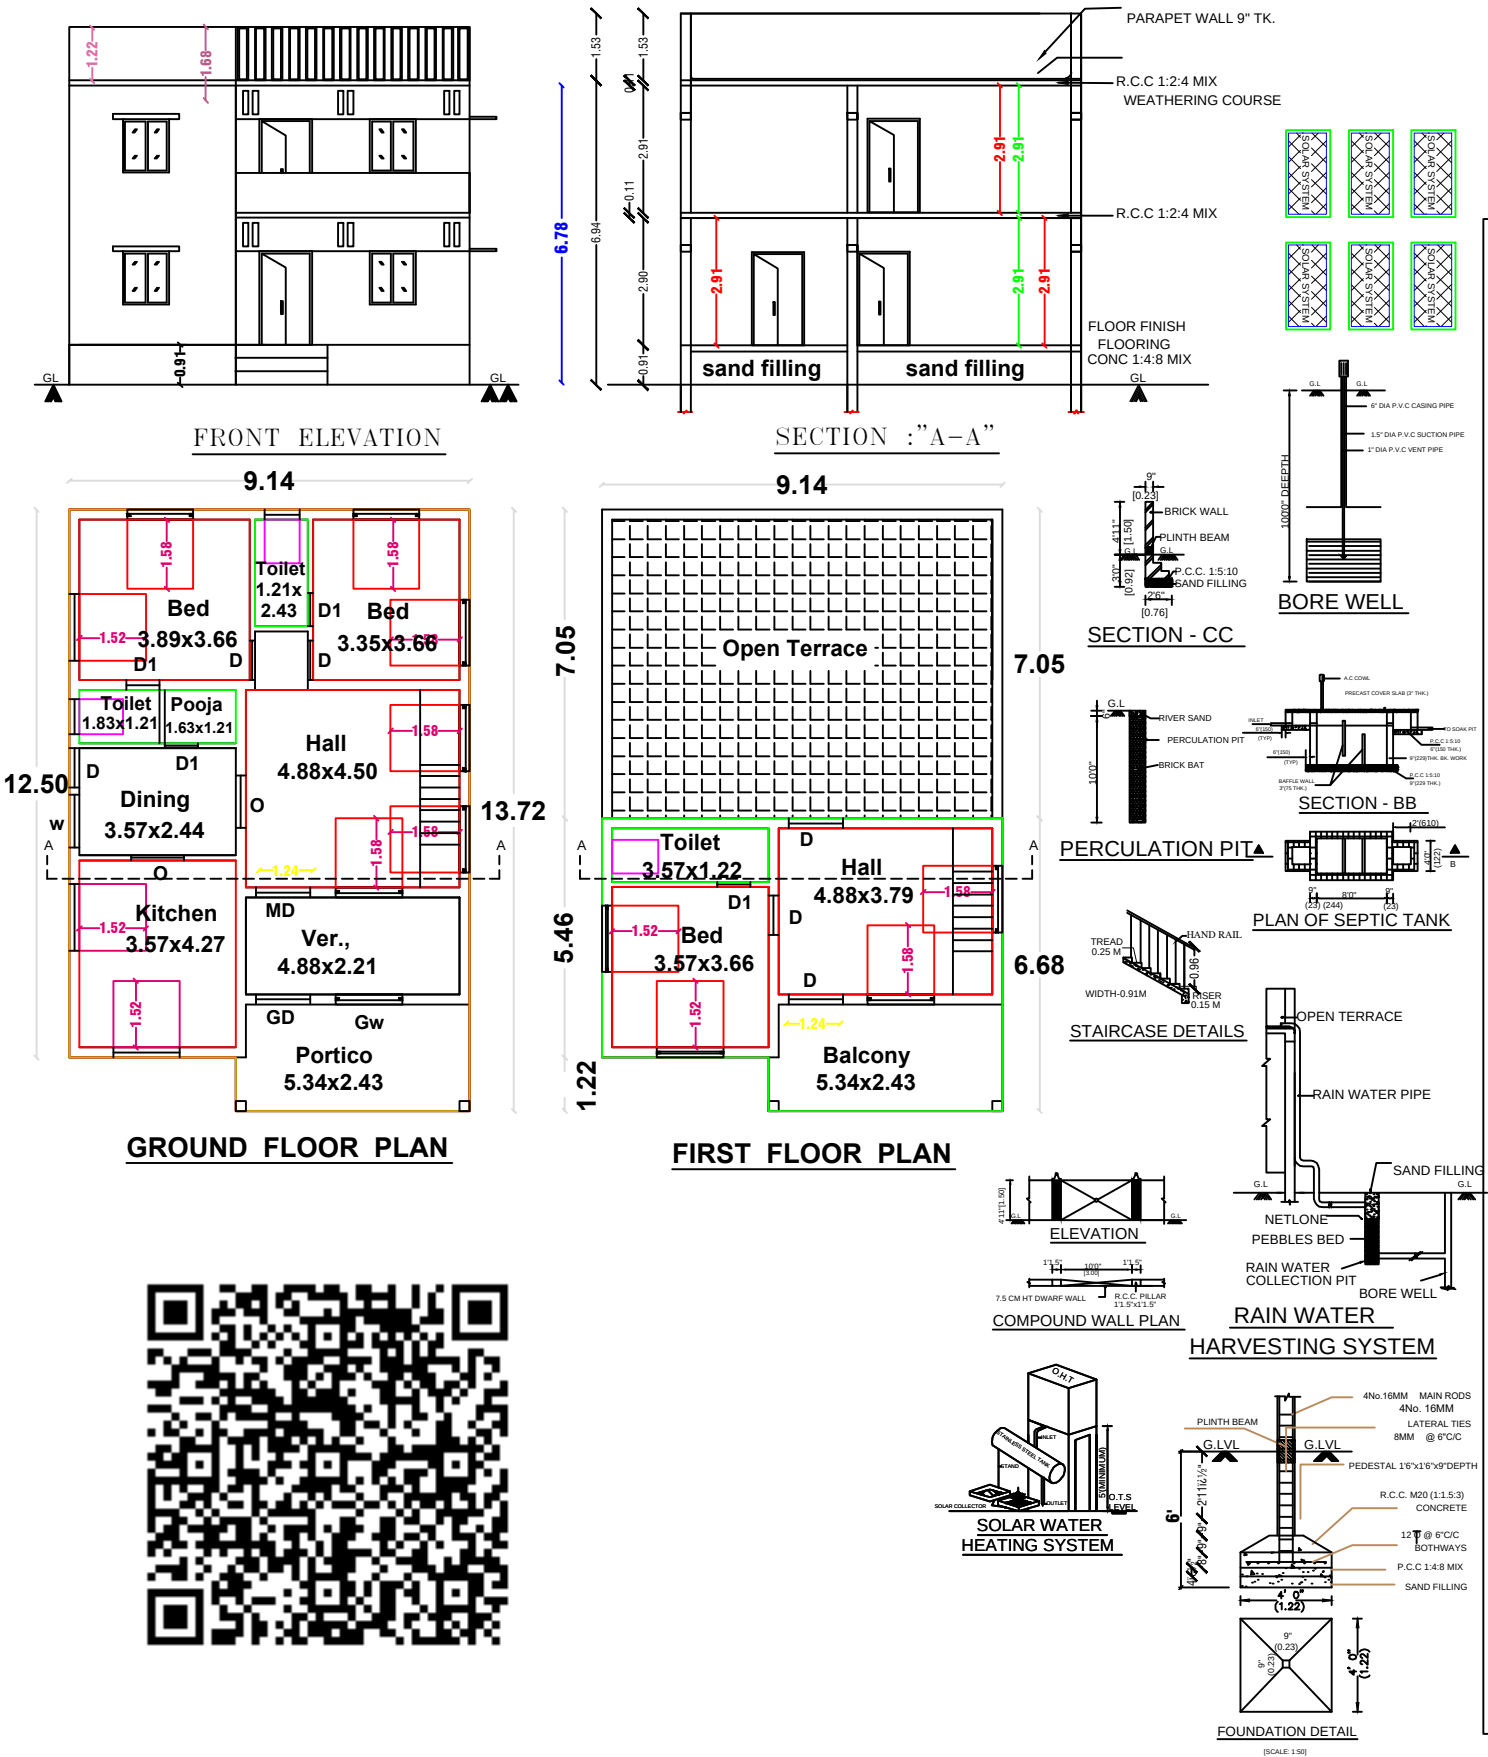

SITE PLAN CUM KEYPLAN

SCHEDULE OF JOINERY

M.D	= Main Door	= 1.07 x 2.10
D	= Door	= 0.91 x 2.10
D 1	= Door	= 0.76 x 2.10
W	= Window	= 1.30 x 1.20
V	= Ventilator	= 0.61 x 1.00

COLOUR INDEX

PROPOSED	☐
ROAD	☐
SITE BOUNDARY	☐

AREA DETAILS :	Sq.m	Sq.ft	Total Con., of FSI Area in Sq.m.
Total Land Area	323.76	3485.00	
Proposed Ground Floor Area	120.77	1300.00	120.77
Proposed First Floor Area	56.37	606.75	56.37
Vacant Land	202.99	2185.00	Total FSI= 177.14
FSI = 0.55 < 2			

APPLICANT :

(SANTHI w/o VENKATESWARAN)

LICENSED SURVEYOR

Er. K. MOHAN DOSS, D.C.E.,
Consulting Civil Engineer
Reg. No:RE / Gr.III / 01 / 2025
44/C, Mayapuram East Street,
Ramanathapuram-623 504.

OFFICE USE