




PLAN SHOWING THE ADDITIONAL PROPOSED CONSTRUCTION OF TERRACED R.C.C RESIDENTIAL BUILDING FIRST FLOOR PLAN & EXISTING GROUND FLOOR BUILDING IN SR.NO : 495 / 14, PATTA NO : 15097 AT DOOR NO : 13 / 3003-132, MUNIYASAMY NAGAR, PATTINAMKATHAN VILLAGE & PANCHAYAT, MANDAPAM UNION , RAMANATHAPURAM TALUK , RAMANATHAPURAM DISTRICT.

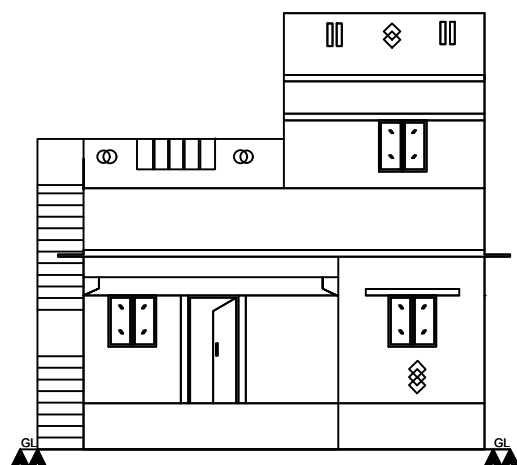


ELEVATION

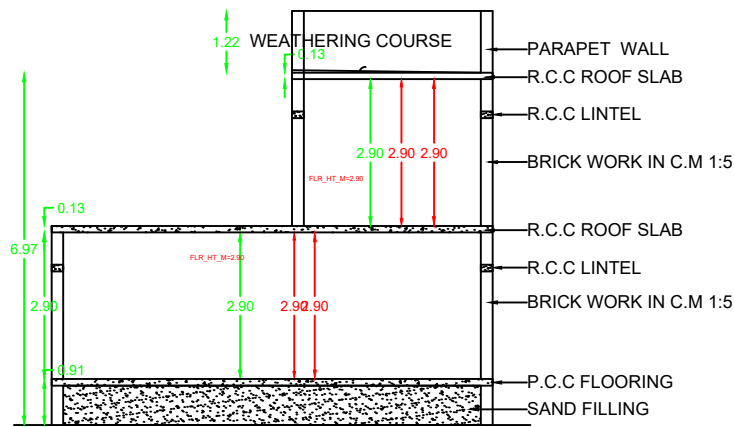

SECTION A-A

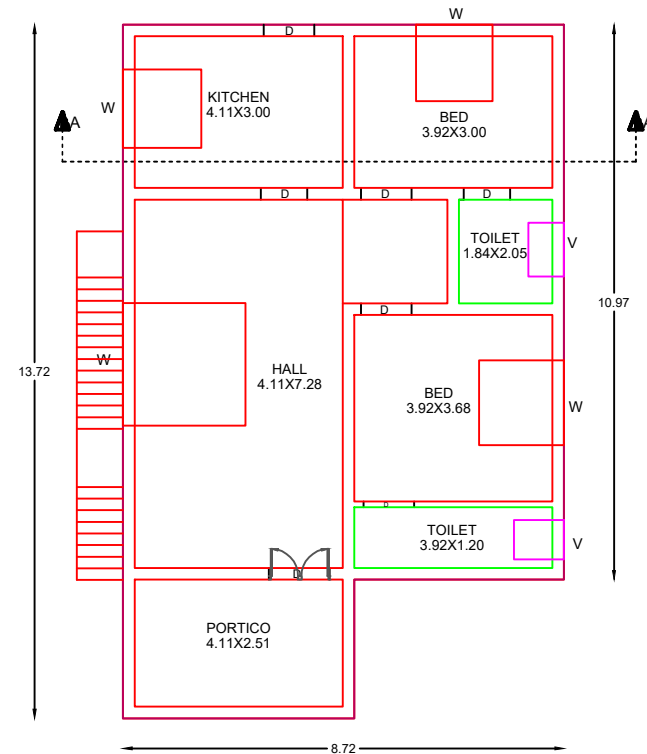


EXISTING RESIDENTIAL
GROUND FLOOR BUILDING

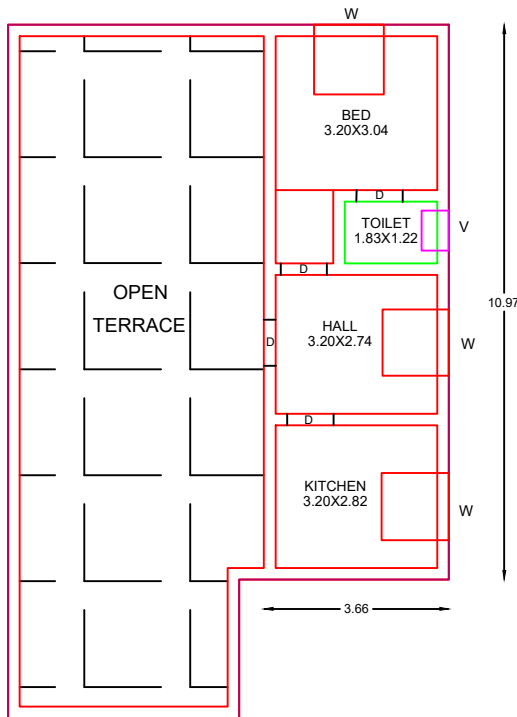


PROPOSED RESIDENTIAL
FIRST FLOOR PLAN


SITE PLAN
KEY PLAN
(NTS)

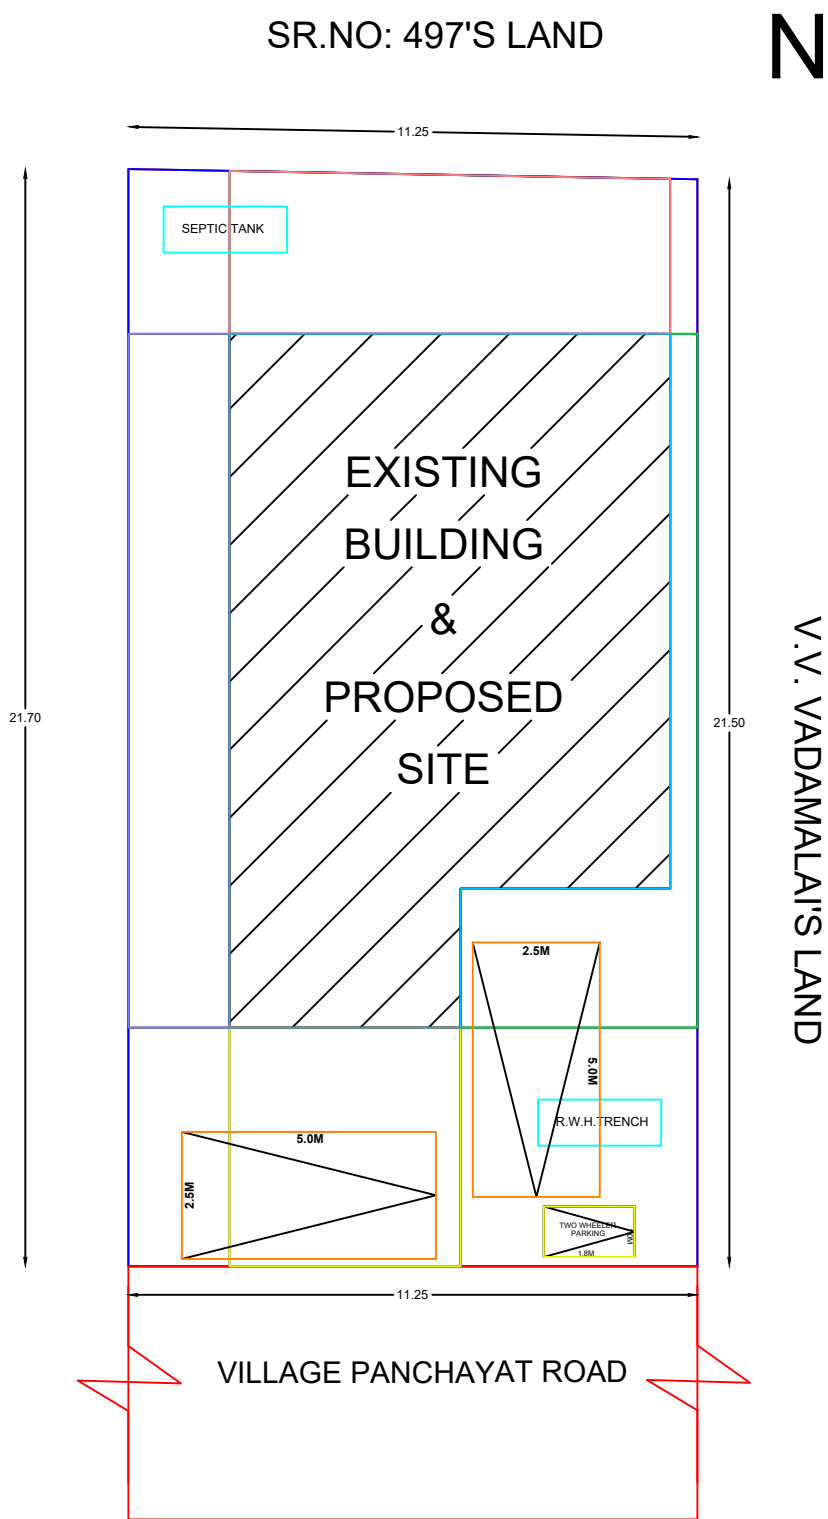


SIGNATURE

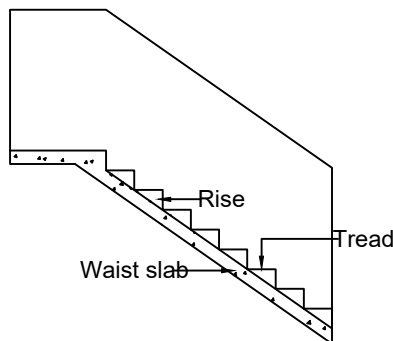


DETAIL OF STAIRCASE

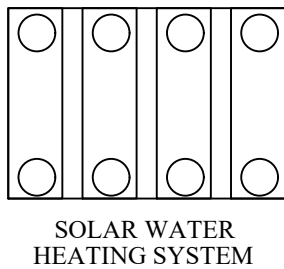


SOLAR WATER
HEATING SYSTEM

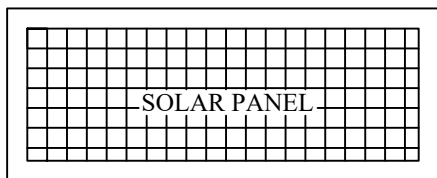


SOLAR PANEL

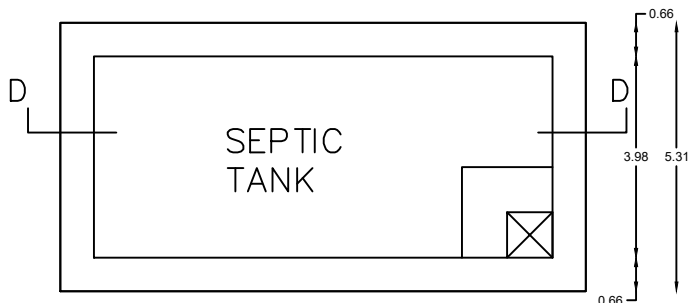


PLAN OF SEPTIC TANK
SCALE 1"=2'0"

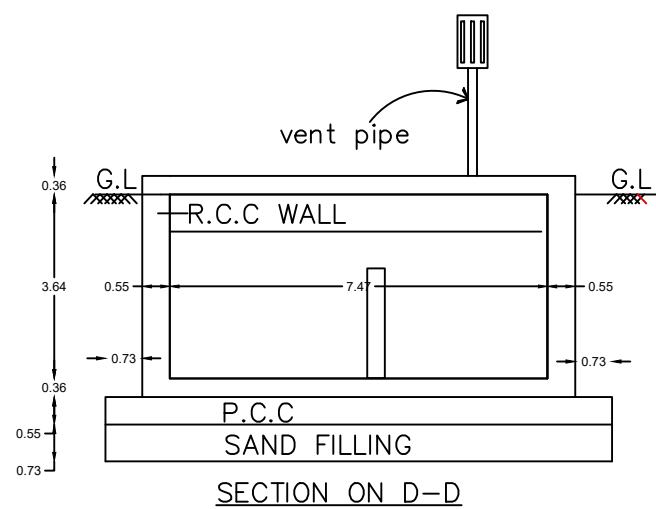

SECTION ON D-D

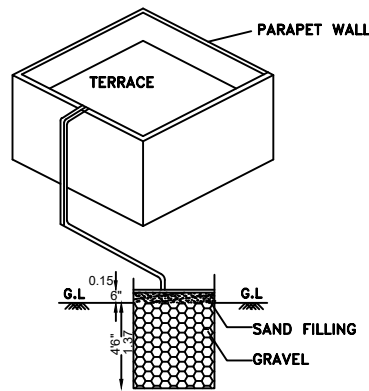

COLLECTION OF SUMP
RAINWATER HARVESTING FROM TERRACE

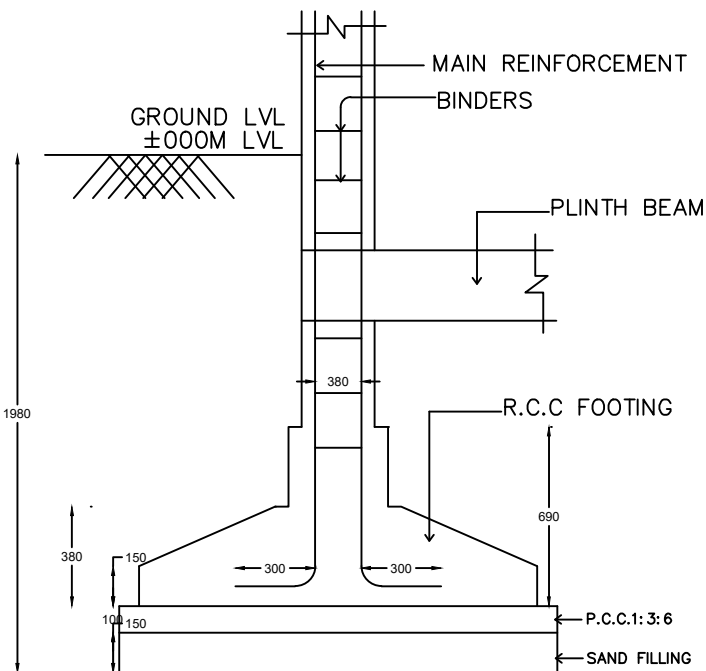


TYPICAL SECTION OF
R.C.C COLUMN FOUNDATION
SCALE : 1" = 2'-0"

APPLICANT :

LAKSHMANAN
S/O KANNAN

JOINERY:

NORTH:

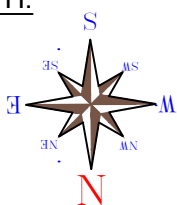

MD > 3'6" X 7'0"
D > 3'0" X 7'0"
D1 > 3'0" X 7'0"
D2 > 2'6" X 7'0"
W > 4'6" X 4'0"
W1 > 4'6" X 2'6"
V > 2'6" X 2'6"

AREA DETAILS:

TOTAL LAND AREA - 243.00 SQ.M

TOTAL PLOT AREA : 243.00 SQ.M

EXISTING AREA DETAILS

EXISTING BUILDING AREA	Fsi Area	Non Fsi
Floor Details	Sq.m	Sq.Ft
Existing Ground Floor	108.20	1164.65
TOTAL EXISTING AREA	108.20	1164.65

PROPOSED AREA DETAILS

PROPOSED BUILDUP AREA	Fsi Area	Non Fsi
Floor Details	Sq.m	Sq.Ft
Proposed First Floor	40.13	432.00
TOTAL PROPOSED AREA	40.13	432.00

TOTAL BUILDING AREA DETAILS

PROPOSED BUILDUP AREA	Fsi Area	Non Fsi
Floor Details	Sq.m	Sq.Ft
Existing Ground Floor	108.20	1164.65
Proposed First Floor	40.13	432.00
TOTAL BUILDING AREA	148.33	1596.65

TOTAL BUILDING AREA : 148.33 Sq.M / 1596.72 Sq.Ft

VACANT LAND AREA : 94.67 Sq.M / 1018.91 Sq.Ft

REGISTER ENGINEER

S. Dineshpandian

Er. S. DINESHPANDIAN, BE, MIE, C.ENG(I), ME
Registered Engineer Grade II (RE),
Chartered Engineer - AC3045377,
Licensed Building Surveyor,
DJ DESIGNING, ECR, SK COMPLEX, PATTINAMKATHAN
Cell: 741-85-75-345 , 8220-810-765

CLIENT

LAKSHMANAN
S/O KANNAN

FSI :
Floor Space Index = $\frac{148.33}{243.00} \leq 2 = 0.610$

OFFICE USE :