



PLAN SHOWING THE PROPOSED CONSTRUCTION OF GROUND FLOOR RESIDENTIAL BUILDING AT S.NO:92/5F
S.M ILANTHAIKULAMN VILLAGE S.VAGAIKULAM PANCHAYAT,KADALADI UNION,RAMNATHAPURAM DISTRICT.

OWNER :Mr.S.KARTHIK

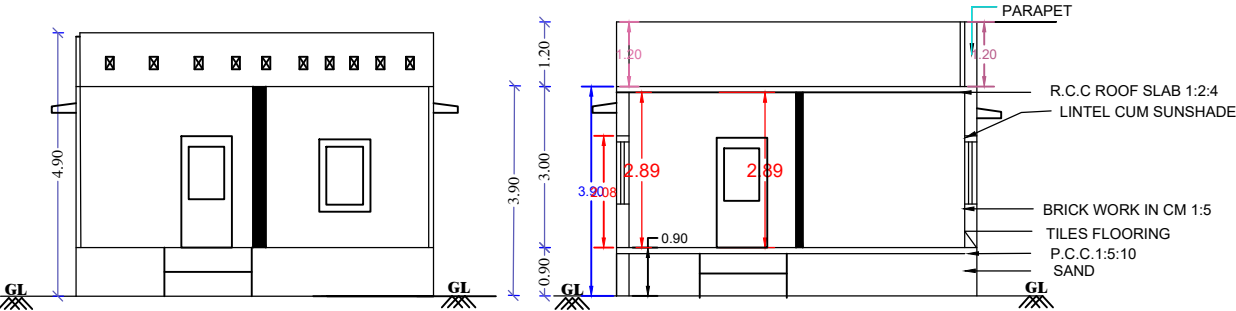


ELEVATION


SECTION A-B

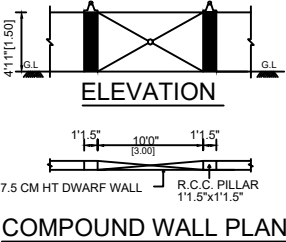


COMPOUND WALL PLAN

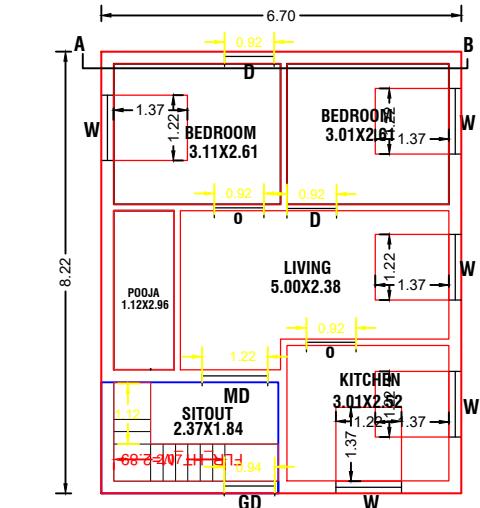


PRO., GROUND FLOOR PLAN

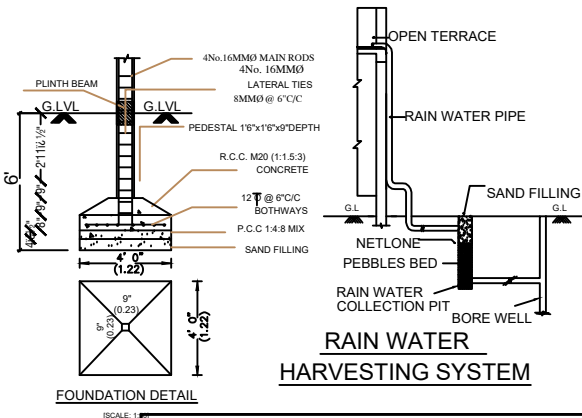

RAIN WATER HARVESTING SYSTEM

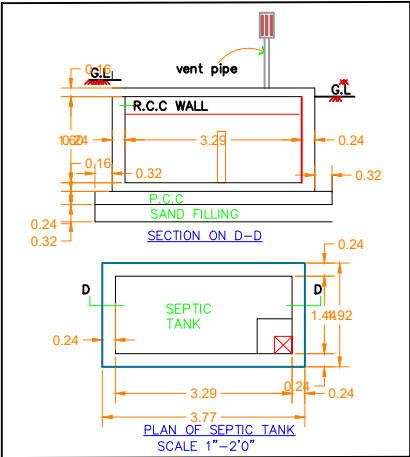

PLAN OF SEPTIC TANK SCALE 1"=2'0"

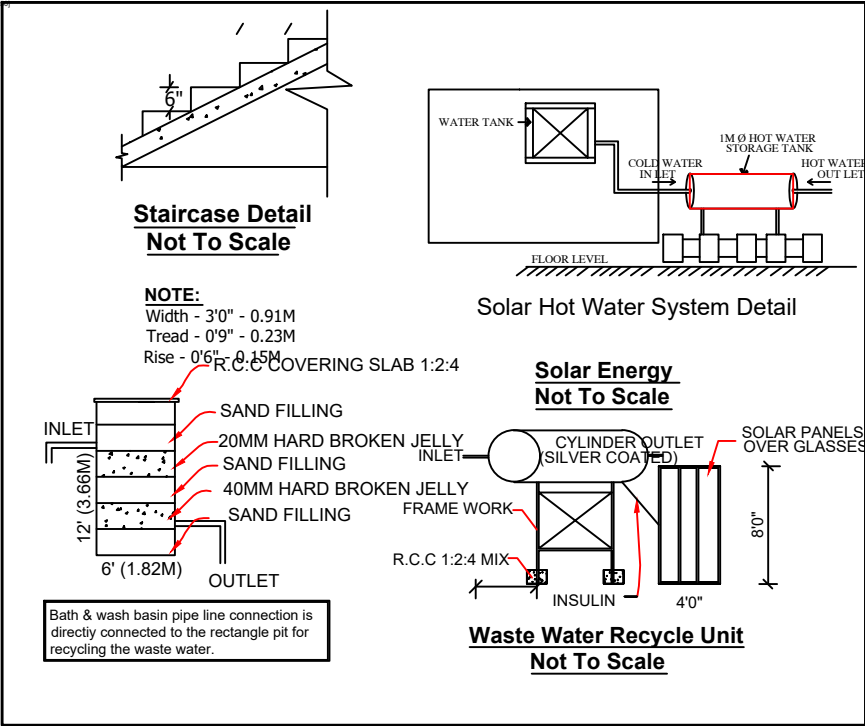


Staircase Detail Not To Scale

Solar Hot Water System Detail

Solar Energy Not To Scale

Waste Water Recycle Unit Not To Scale

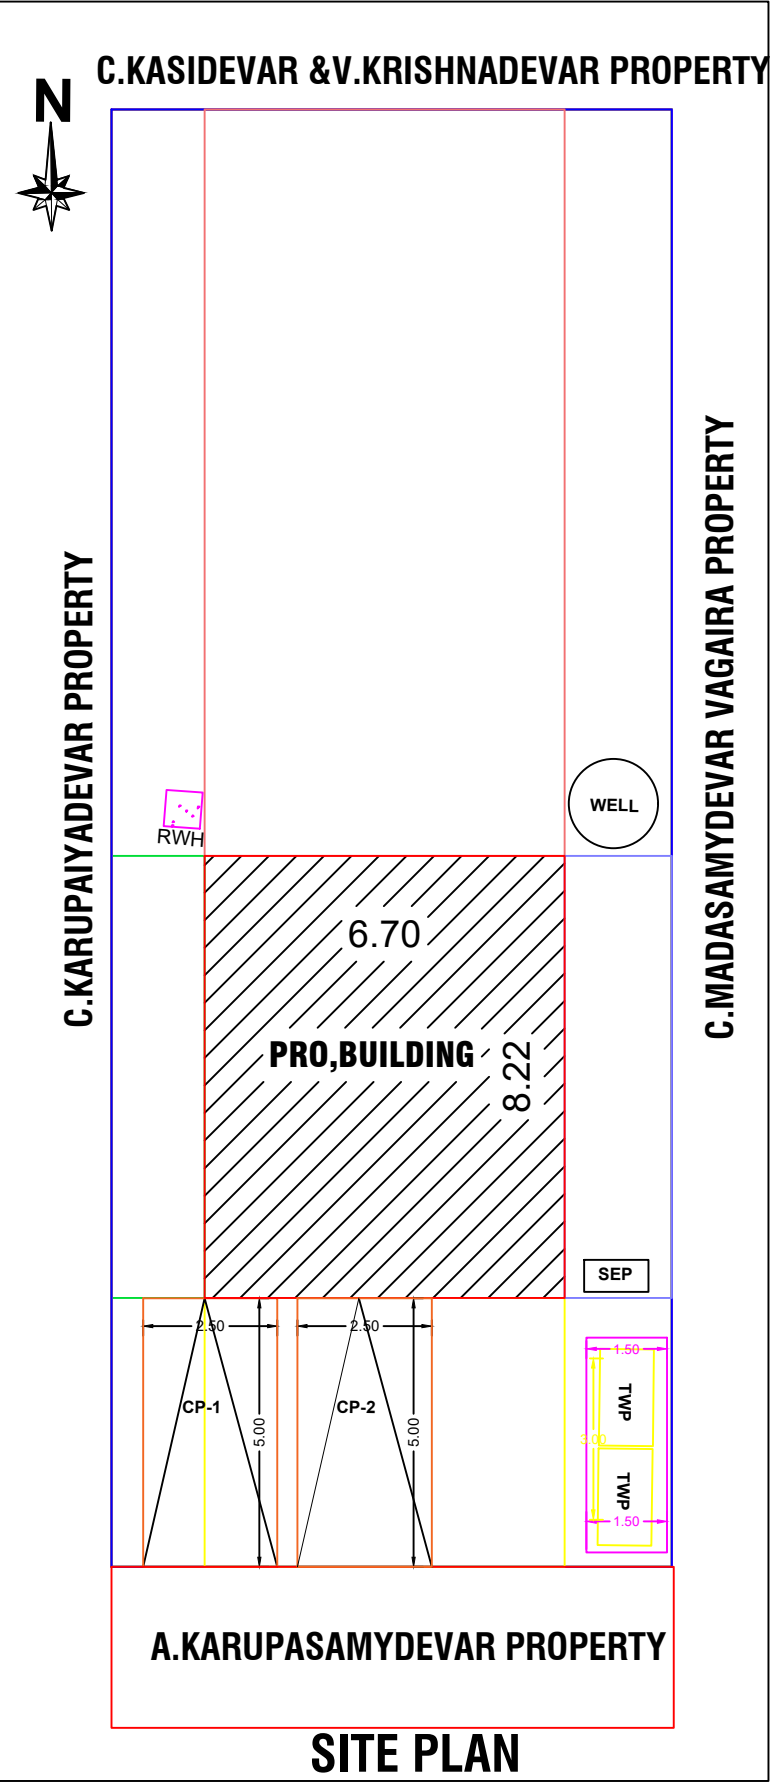

SITE PLAN

SCHEDULE OF JOINERY		
TYPE	DESCRIPTION	SIZE
D1	DOOR	1.22M X 2.10M
D2	DOOR	0.83M X 2.10M
W1	WINDOW	0.75M X 2.10M
W2	WINDOW	1.22M X 1.37M
W3	WINDOW	0.60M X 0.90M
V1	VENTILATOR	0.60M X 0.90M

AREA DETAILS:-

AREA STATEMENT	SQ.FT	SQ.M
TOTAL LAND AREA	6458.35	600.00
PRO., GROUND FLOOR AREA	593.09	55.10
VACANT LAND	5865.26	54.49

FSI CALCULATION

FSI = $\frac{\text{TOTAL BUILT UP AREA}}{\text{TOTAL PLOT EXTENT}}$

FSI = $\frac{55.10}{600.00} = 0.09\% < 2.0\%$


PARKING PROVIDE:

NO OF TWO WHEELER PARKING:2 NOS
NO OF CAR PARKING:2 NOS

APPLICANT :



ENGINEER :

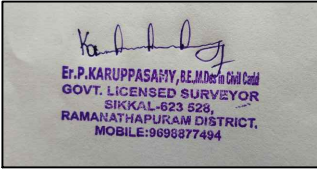

OFFICE USE:

