



PLAN SHOWING THE PROPOSED CONSTRUCION OF A RESIDENCE IN NATHAM S.F.NO. 54/C1,
IN NEW SUB DIVISION S.F.NO. 780/43, MANIYAKARA STREET, AYILAM VILLAGE, ARCOT BLOCK,
WALAJAH TALUK, RANIPET DISTRICT. SCALE 1:100


OWNER's NAME :- THIRU. S.A.GURUMOORTHY S/o. THIRU. S.D.ADHIKESAVAN.

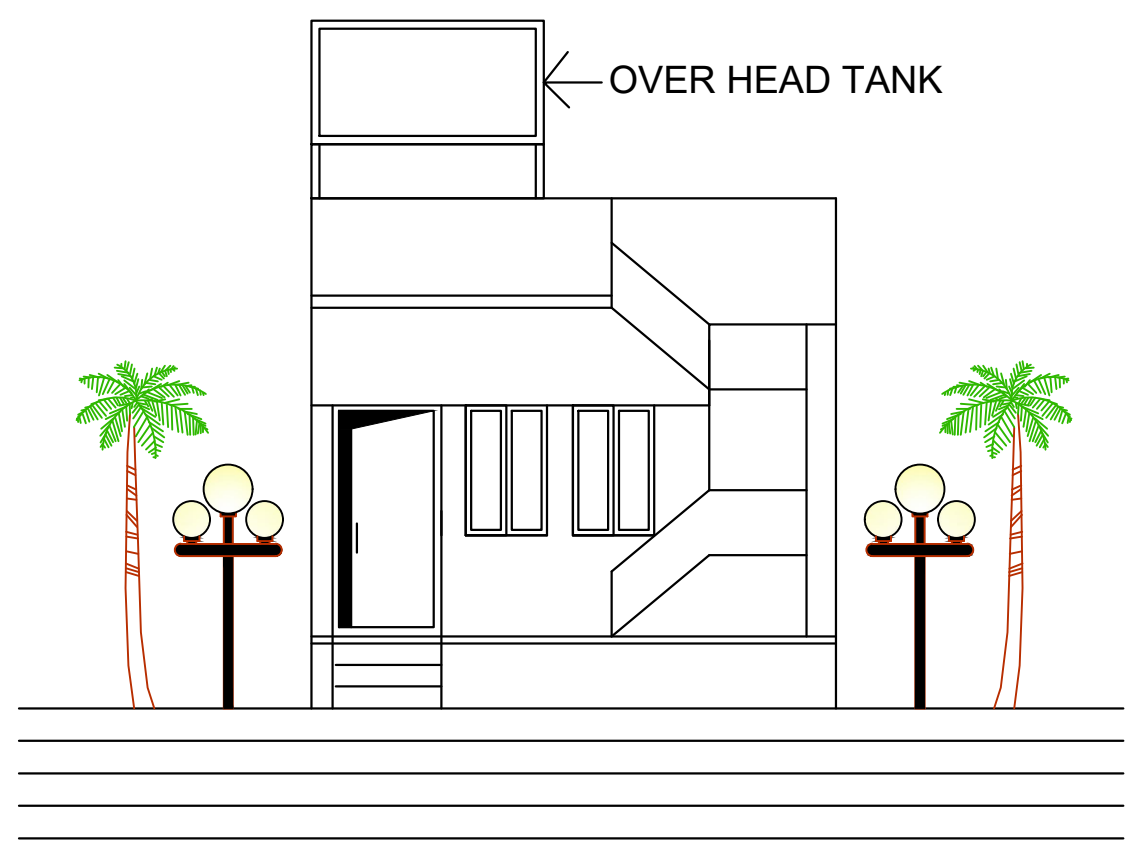


FRONT ELEVATION

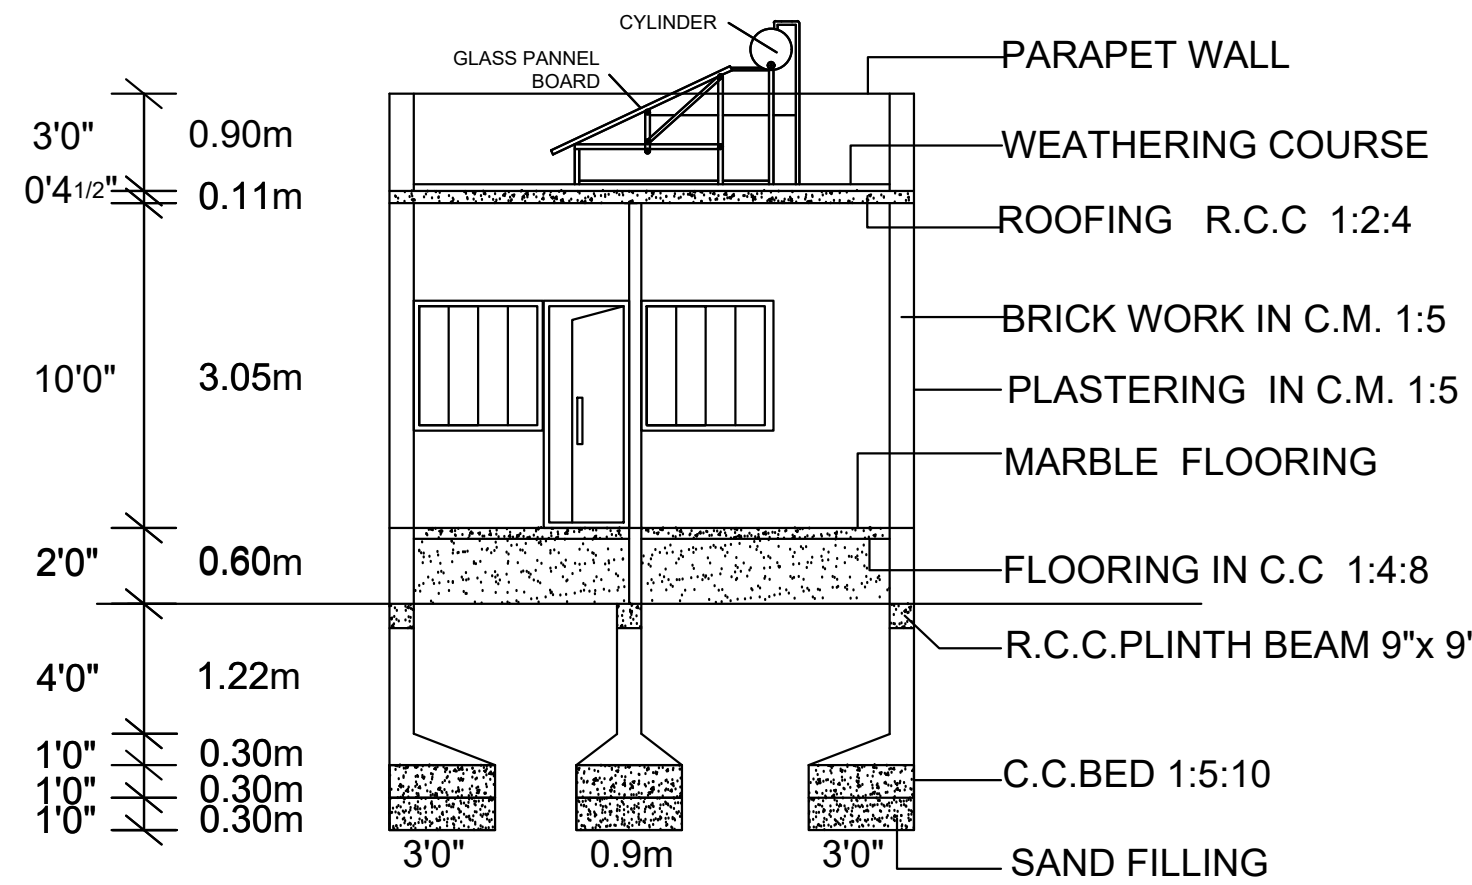

SECTION ON "AA"

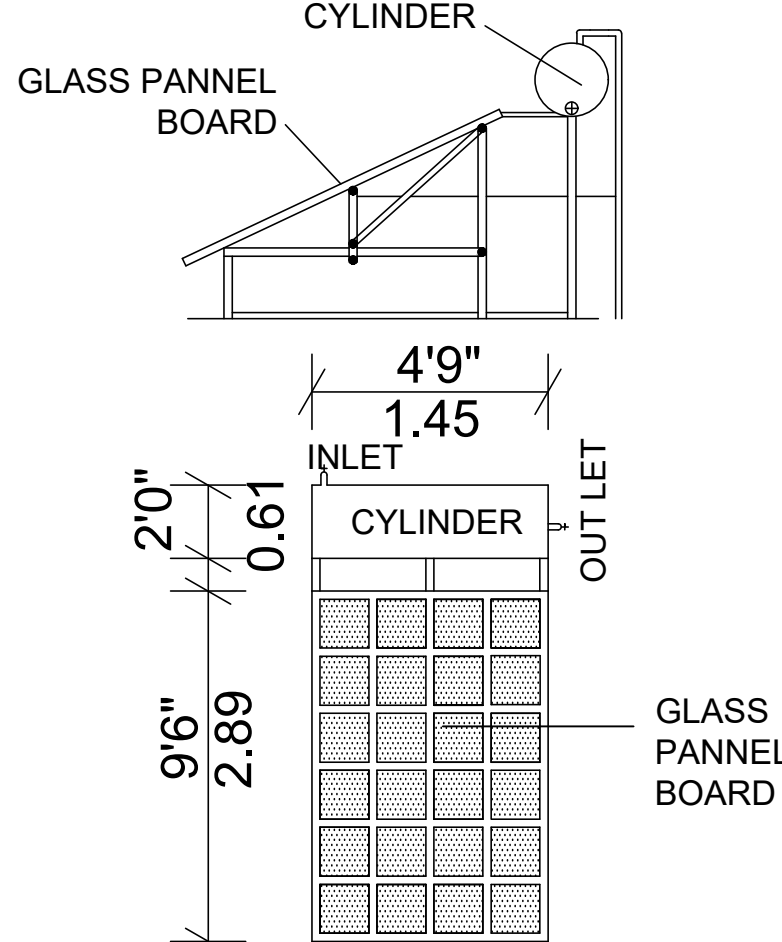


SOLAR WATER SYSTEM

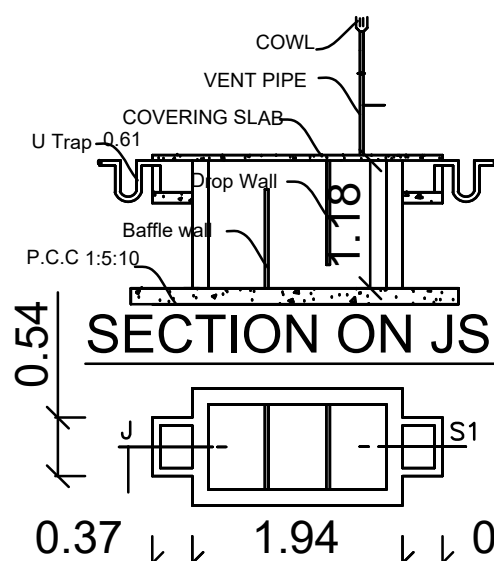


PLAN SEPTIC TANK DETAILS

USING 'U' TYPE TRAP 2 NOS IN INLET,
OUTLET VENT PIPE WILL BE COVERED
MOSQUITO PROOF NET I INNER SIDE AND
TOP OF VENT.


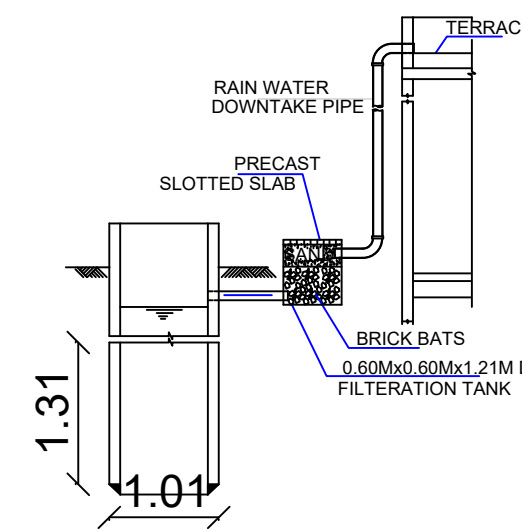


RAIN WATER
HARVESTING SYSTEM

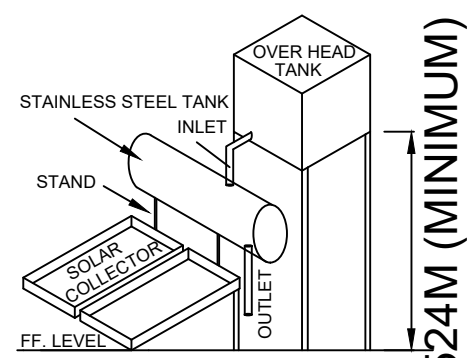


SOLAR WATER
HEATING SYSTEM

TOPO PLAN NOT TO THE SCALE :

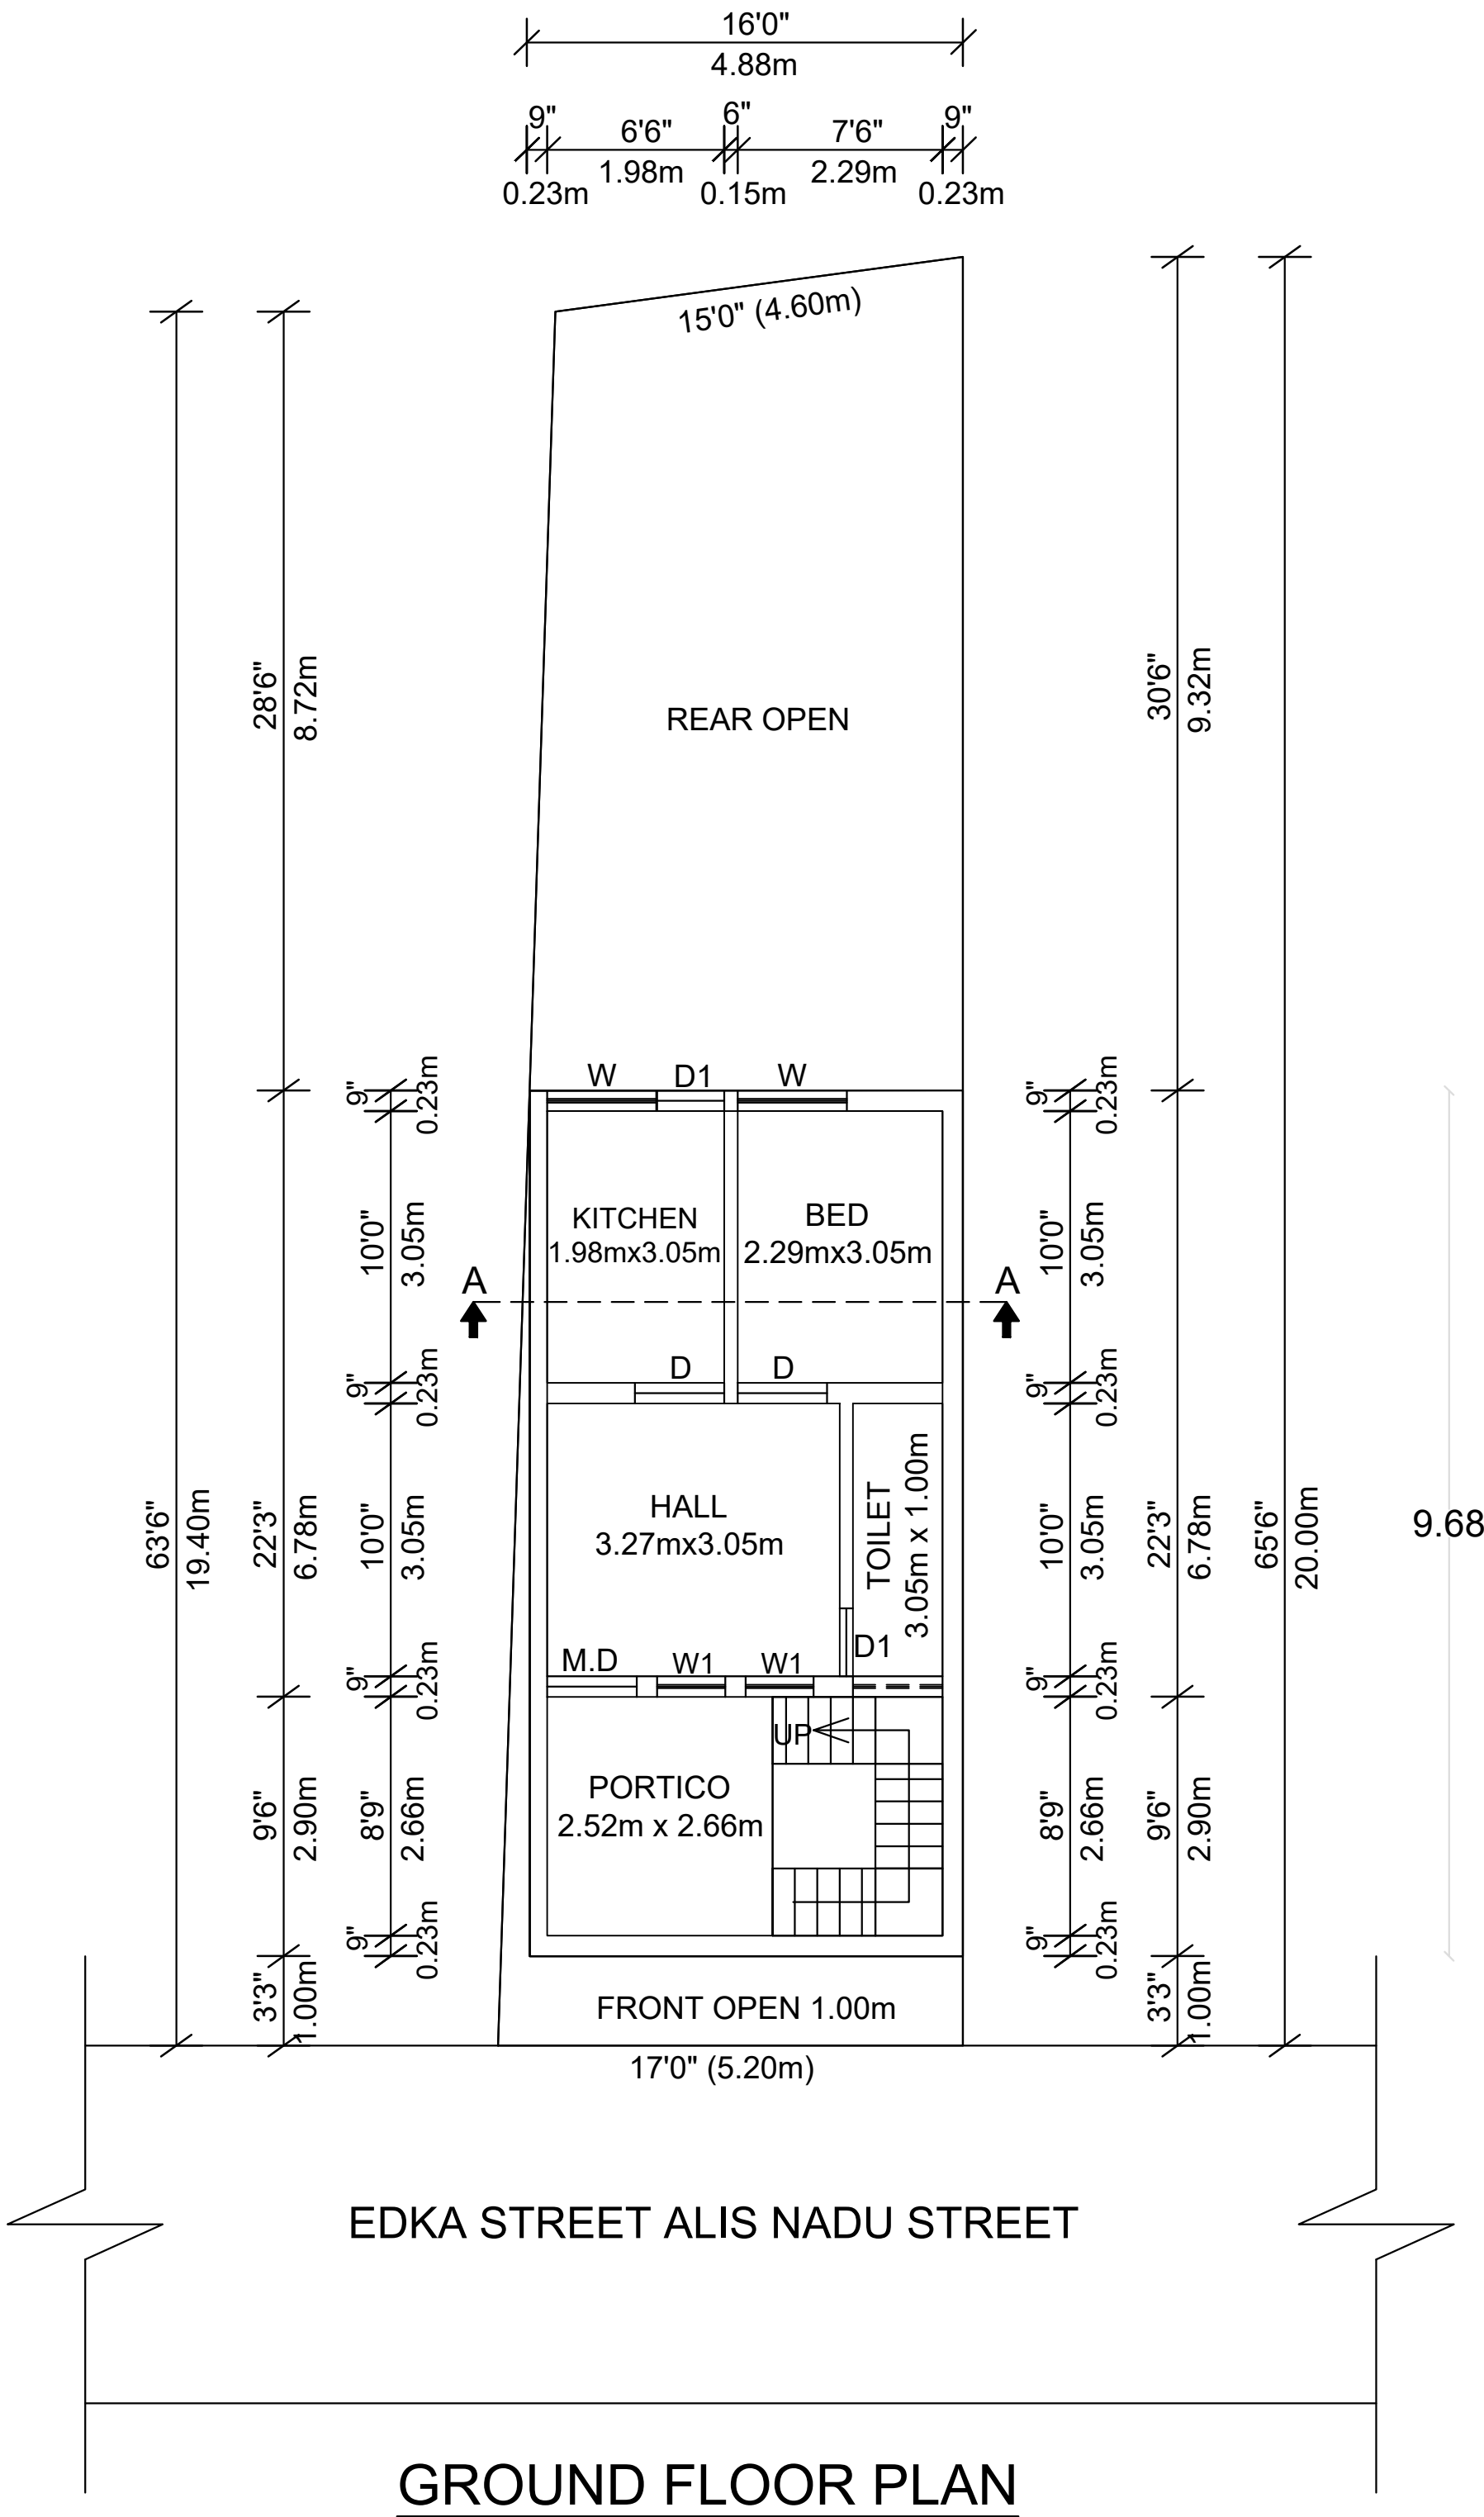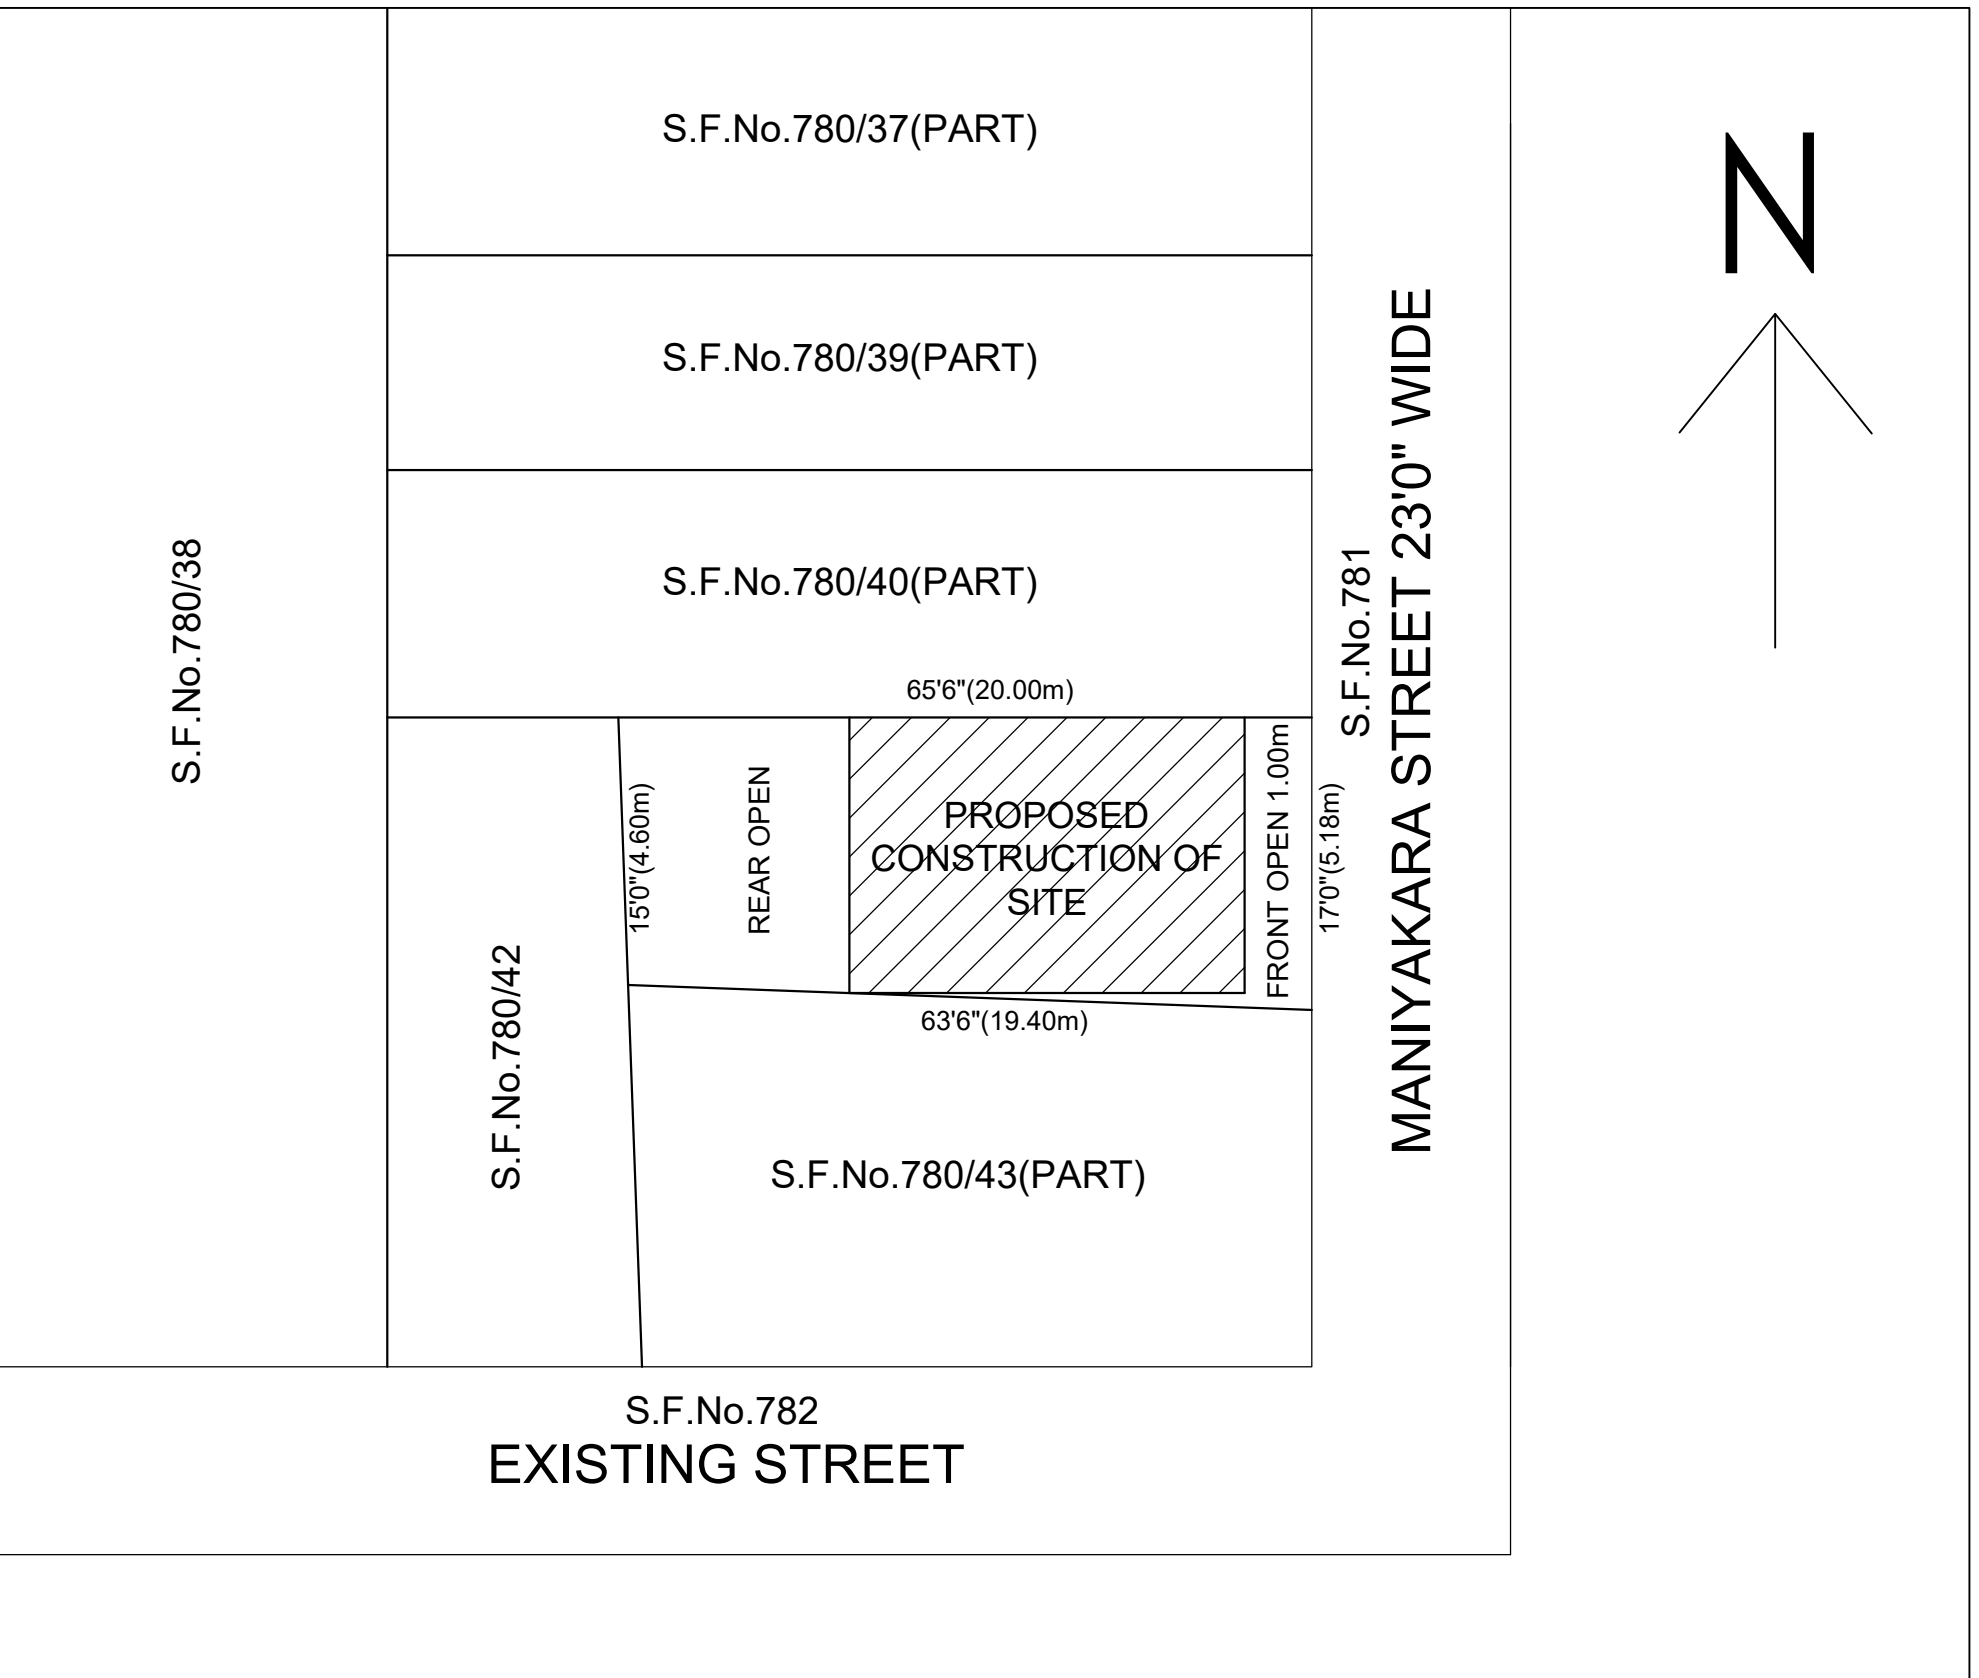

GROUND FLOOR PLAN

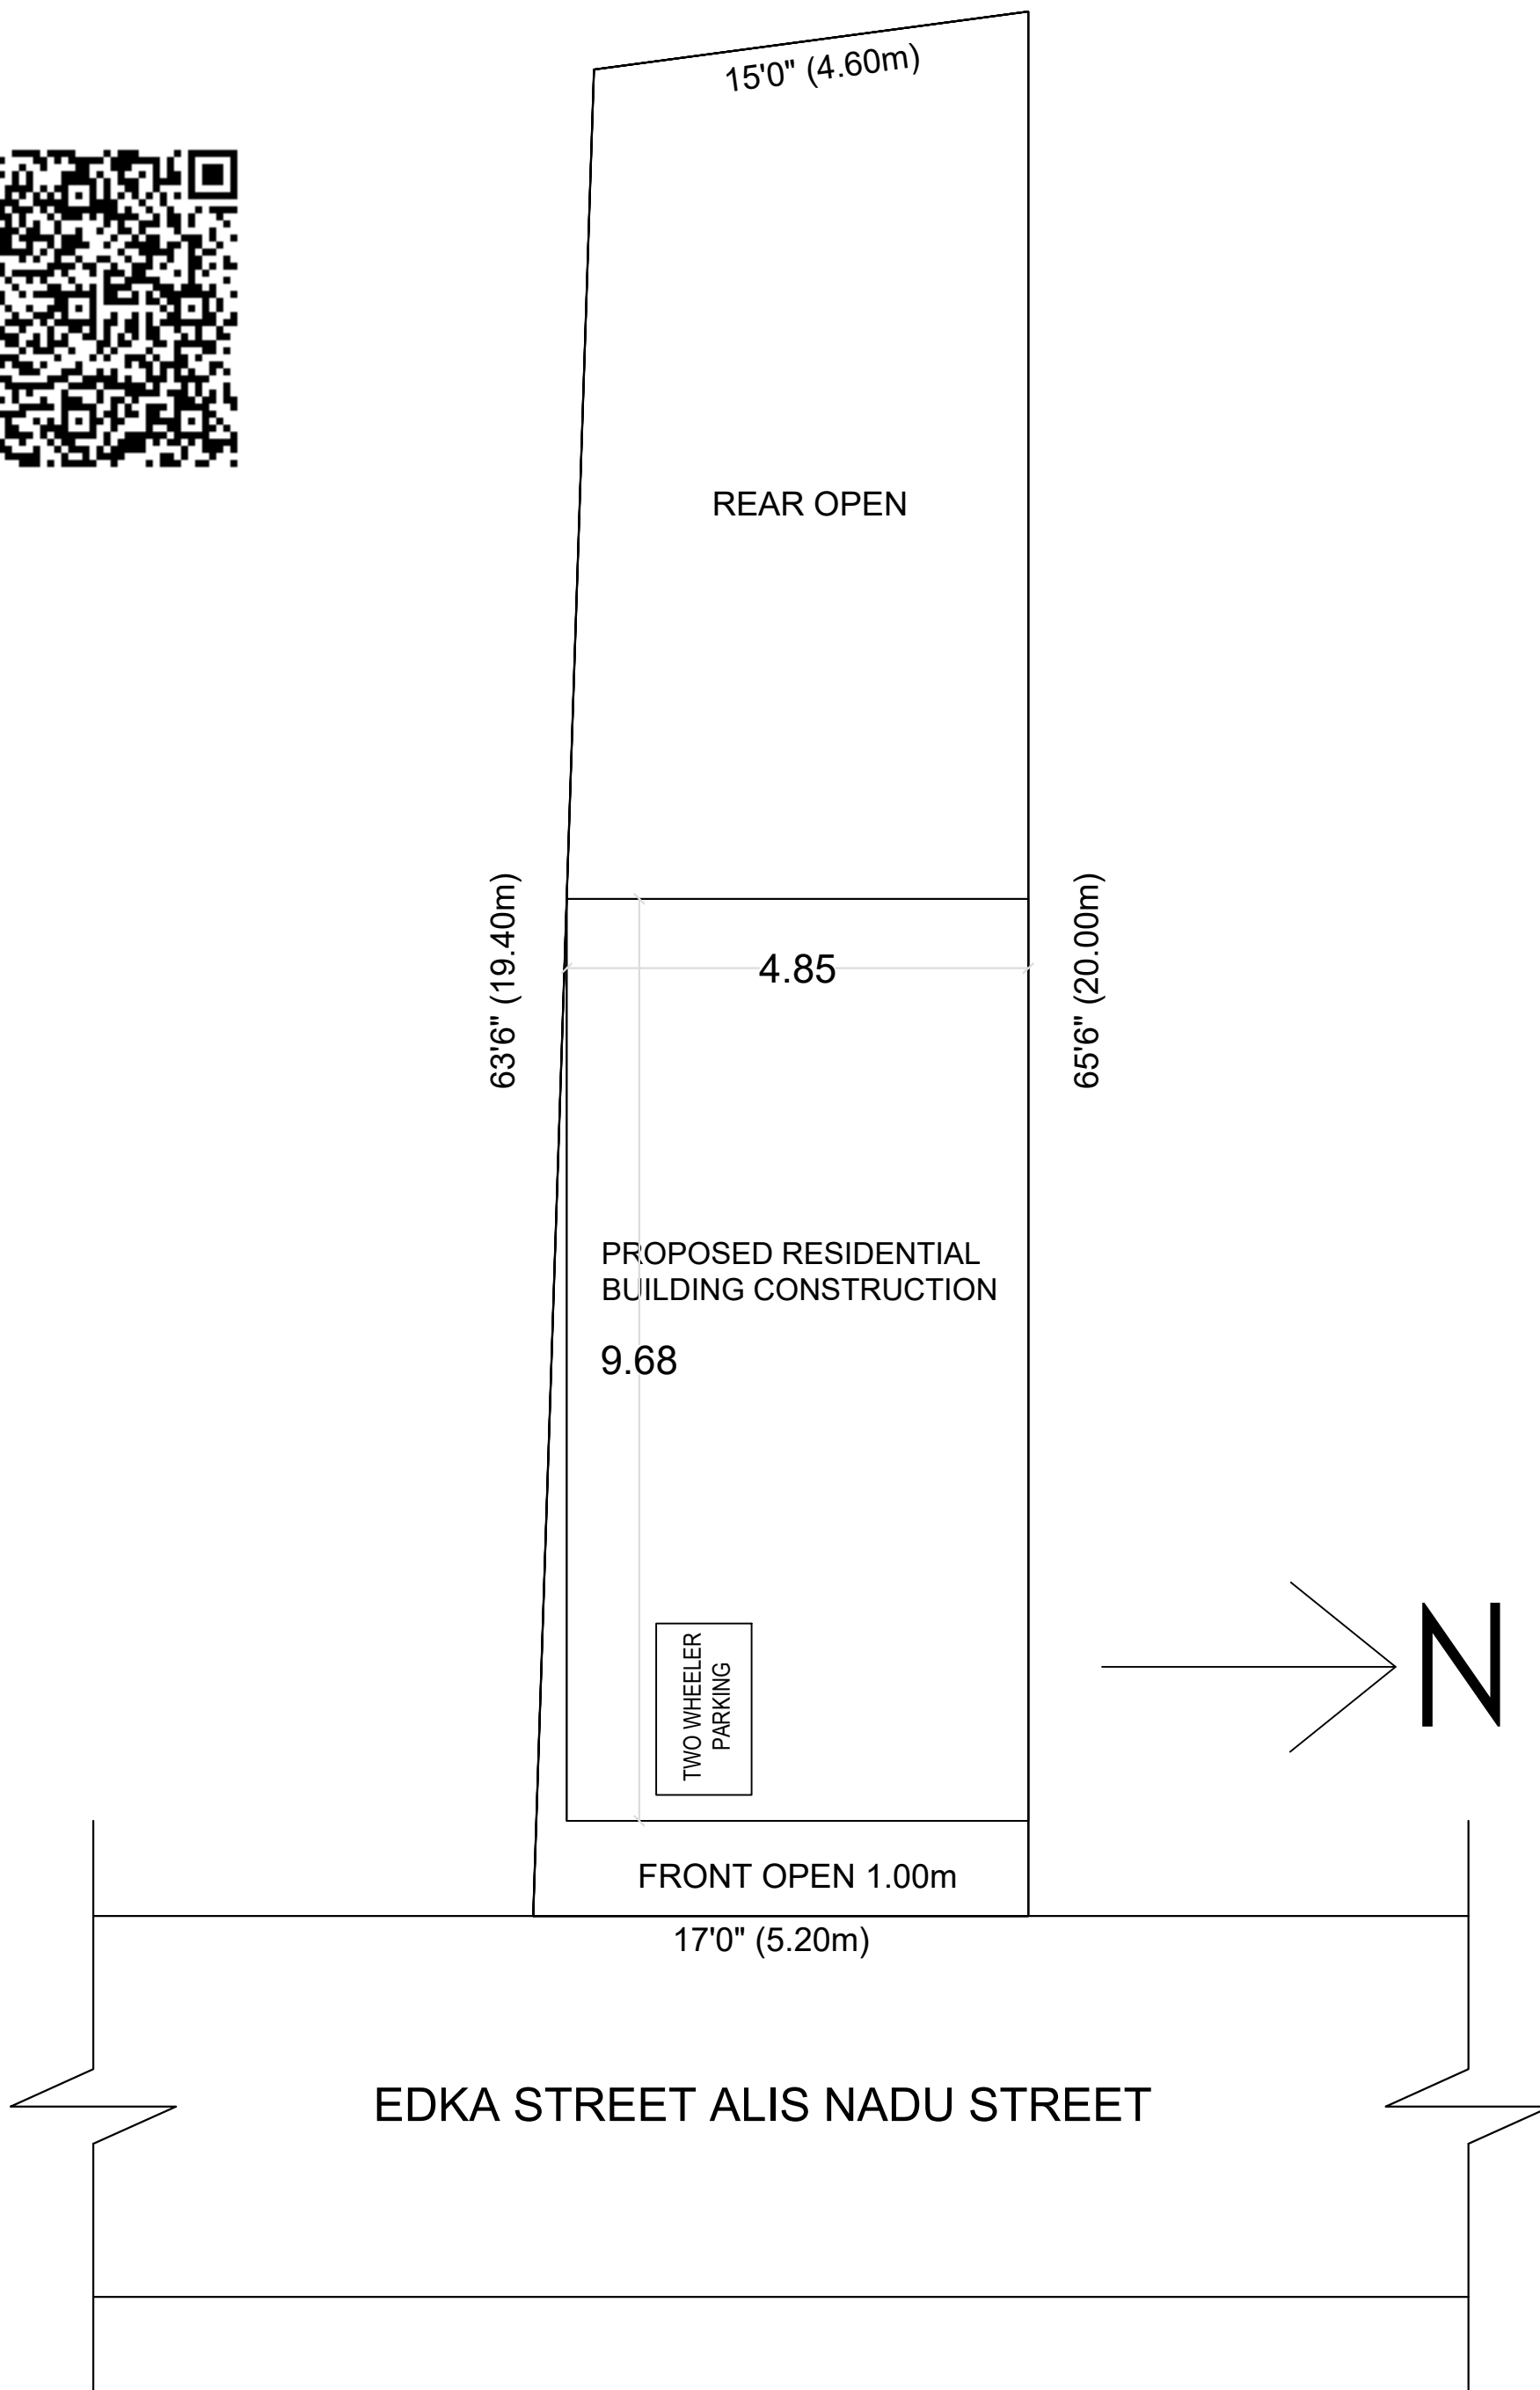

SITE PLAN

JOINERIES

M.D	MAIN DOOR	3'3" x 7'0"	1.00 x 2.13
D	DOOR	3'3" x 7'0"	1.00 x 2.13
D1	DOOR	2'6" x 7'0"	0.76 x 2.13
W	WINDOW	4'0" x 5'0"	1.22 x 1.52
W1	WINDOW	2'6" x 5'0"	0.76 x 1.52
V	VENTILATOR	2'6" x 2'0"	0.76 x 0.60

AREA DETAILS :

SQ.FT (OR) SQ.MT

TOTAL AREA OF THE SITE (AS PER DOCUMENT)	1022.00 (OR) 95.00
PROPOSE CONSTRUCTION(G.F)	504.85 (OR) 46.92
OPEN SPACE.....	517.15 (OR) 48.08
CARPET AREA.....	403.88 (OR) 37.53
FSI AREA.....	0.49
PLOT COVERAGE.....	49.39%

LEGEND :-

OWNERS BOUNDARY SHOWN IN	
PRO CONSTRUCTION SHOWN IN	
EXISTING STREET SHOWN IN	

(S.A. Gurumorthy)

OWNER's SIGNATURE

P.S. Rahul
Er. P.S. RAHUL, B.E., (Civil)
Registered Engineer-Grade-III,
Arcot Municipality
Reg. No. 025/LS/2024/00002
No.5A/13, Tippu Ali Dharga Street,
Kalavai Road, Arcot-632 503, Rpt. Dt..
Mobile : 63833 54803.

ENGINEER's SIGNATURE