






FRONT ELEVATION

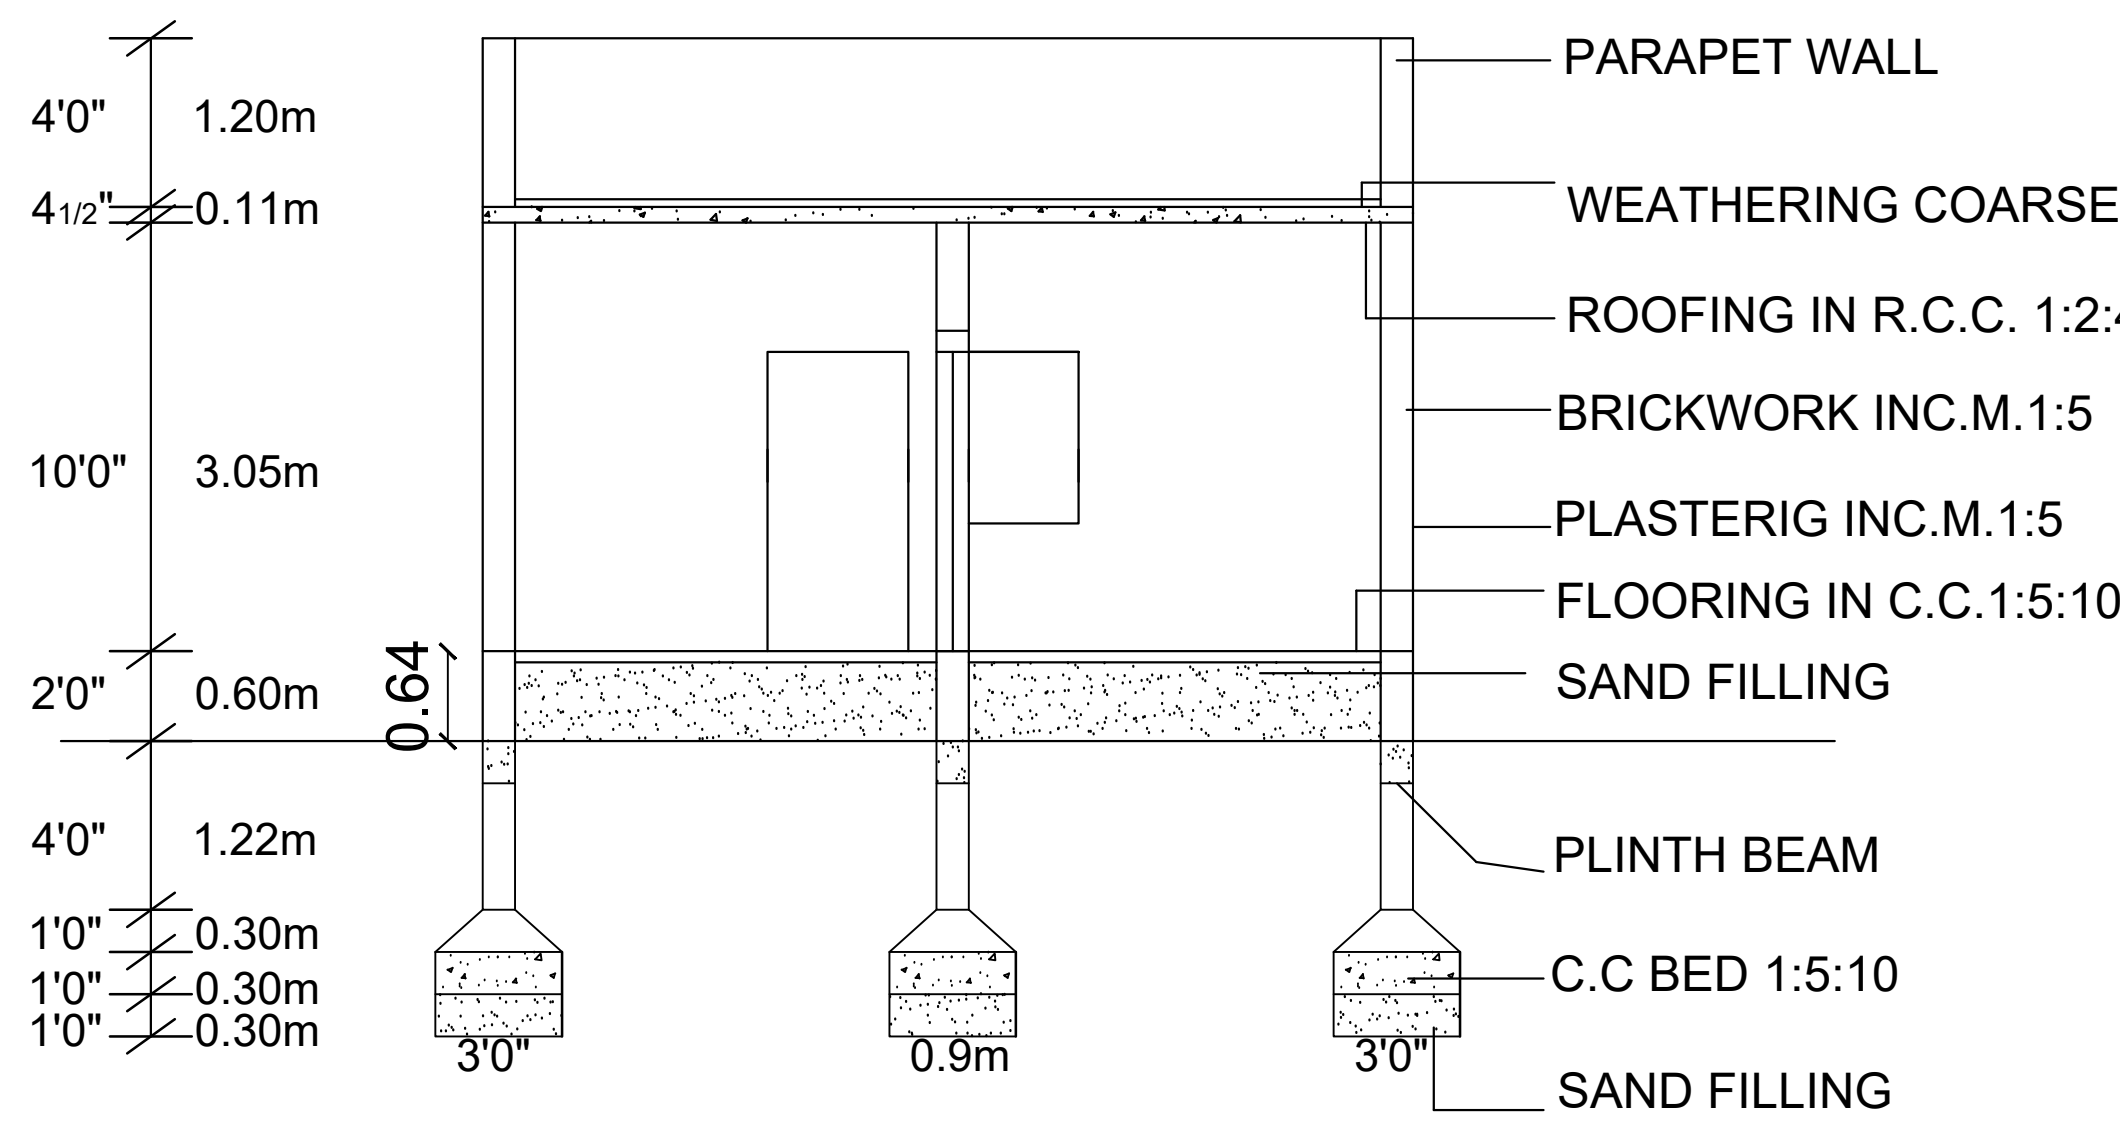


SECTION ON"AA"

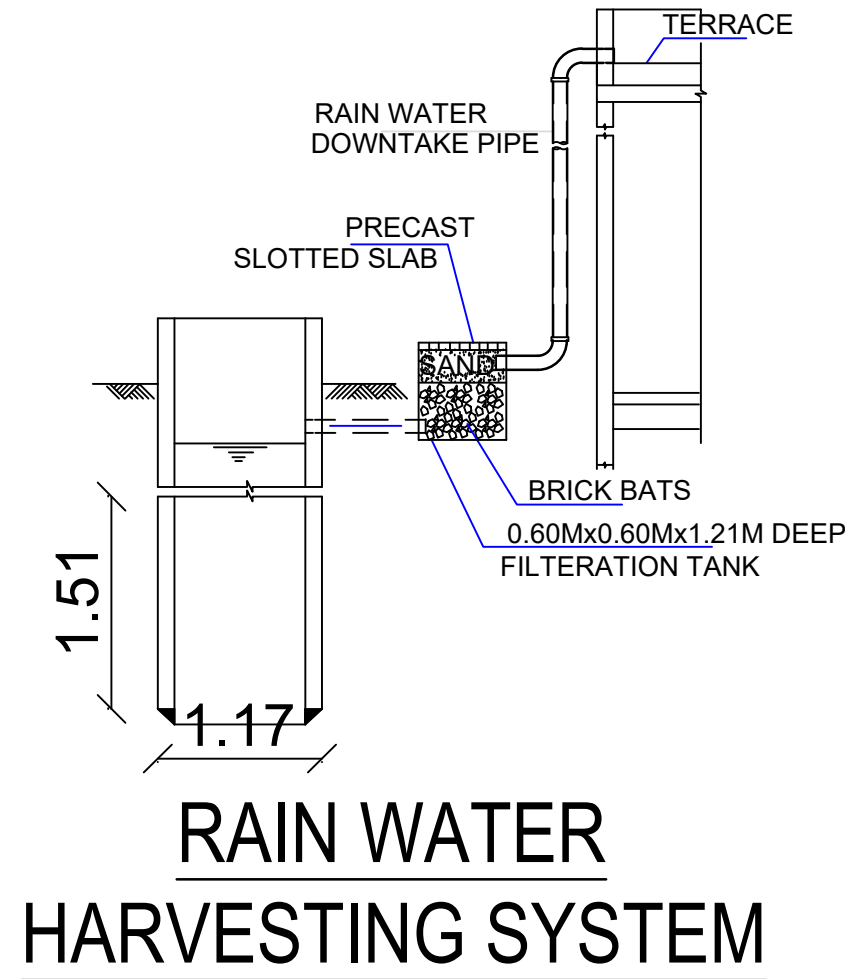


RAIN WATER HARVESTING SYSTEM

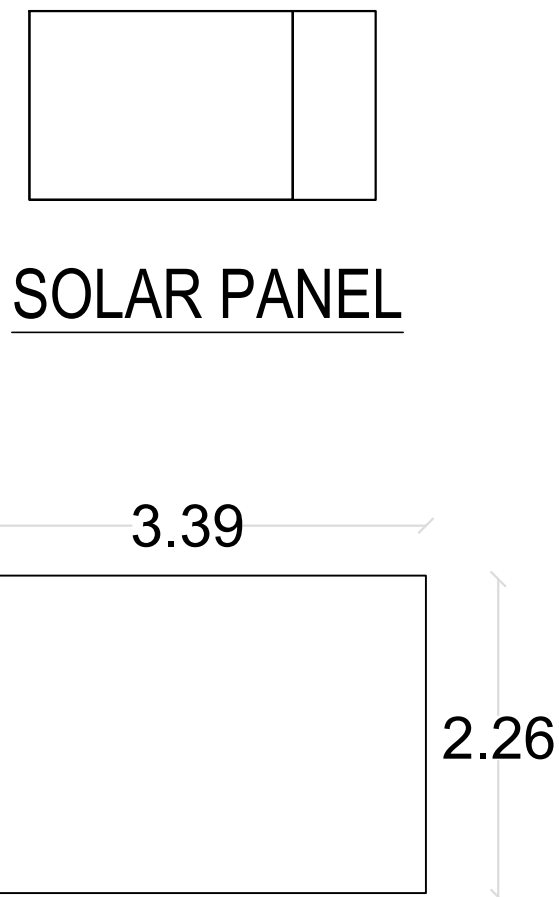

HEAD ROOM PLAN

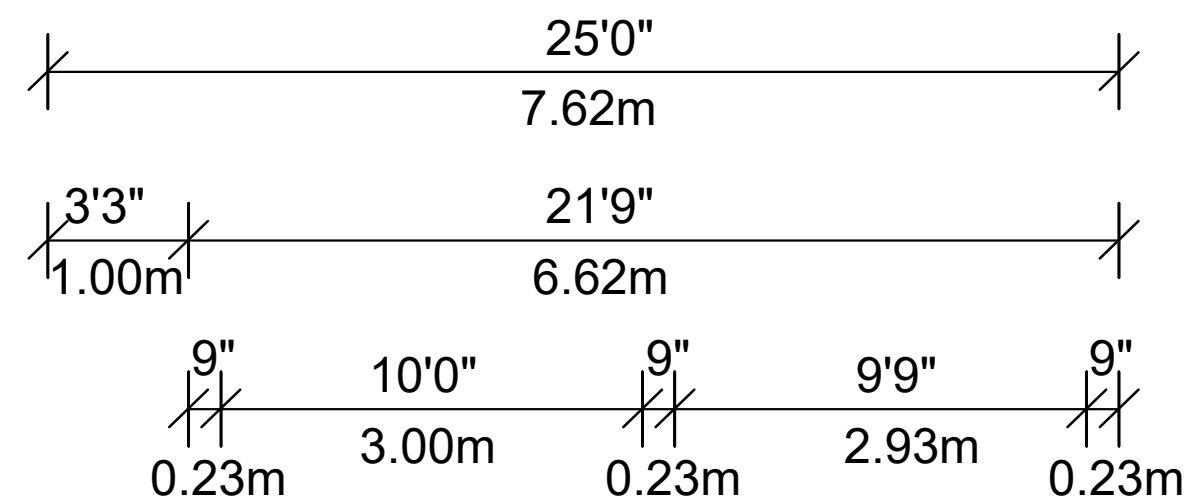


COMPOUND WALL DETAIL

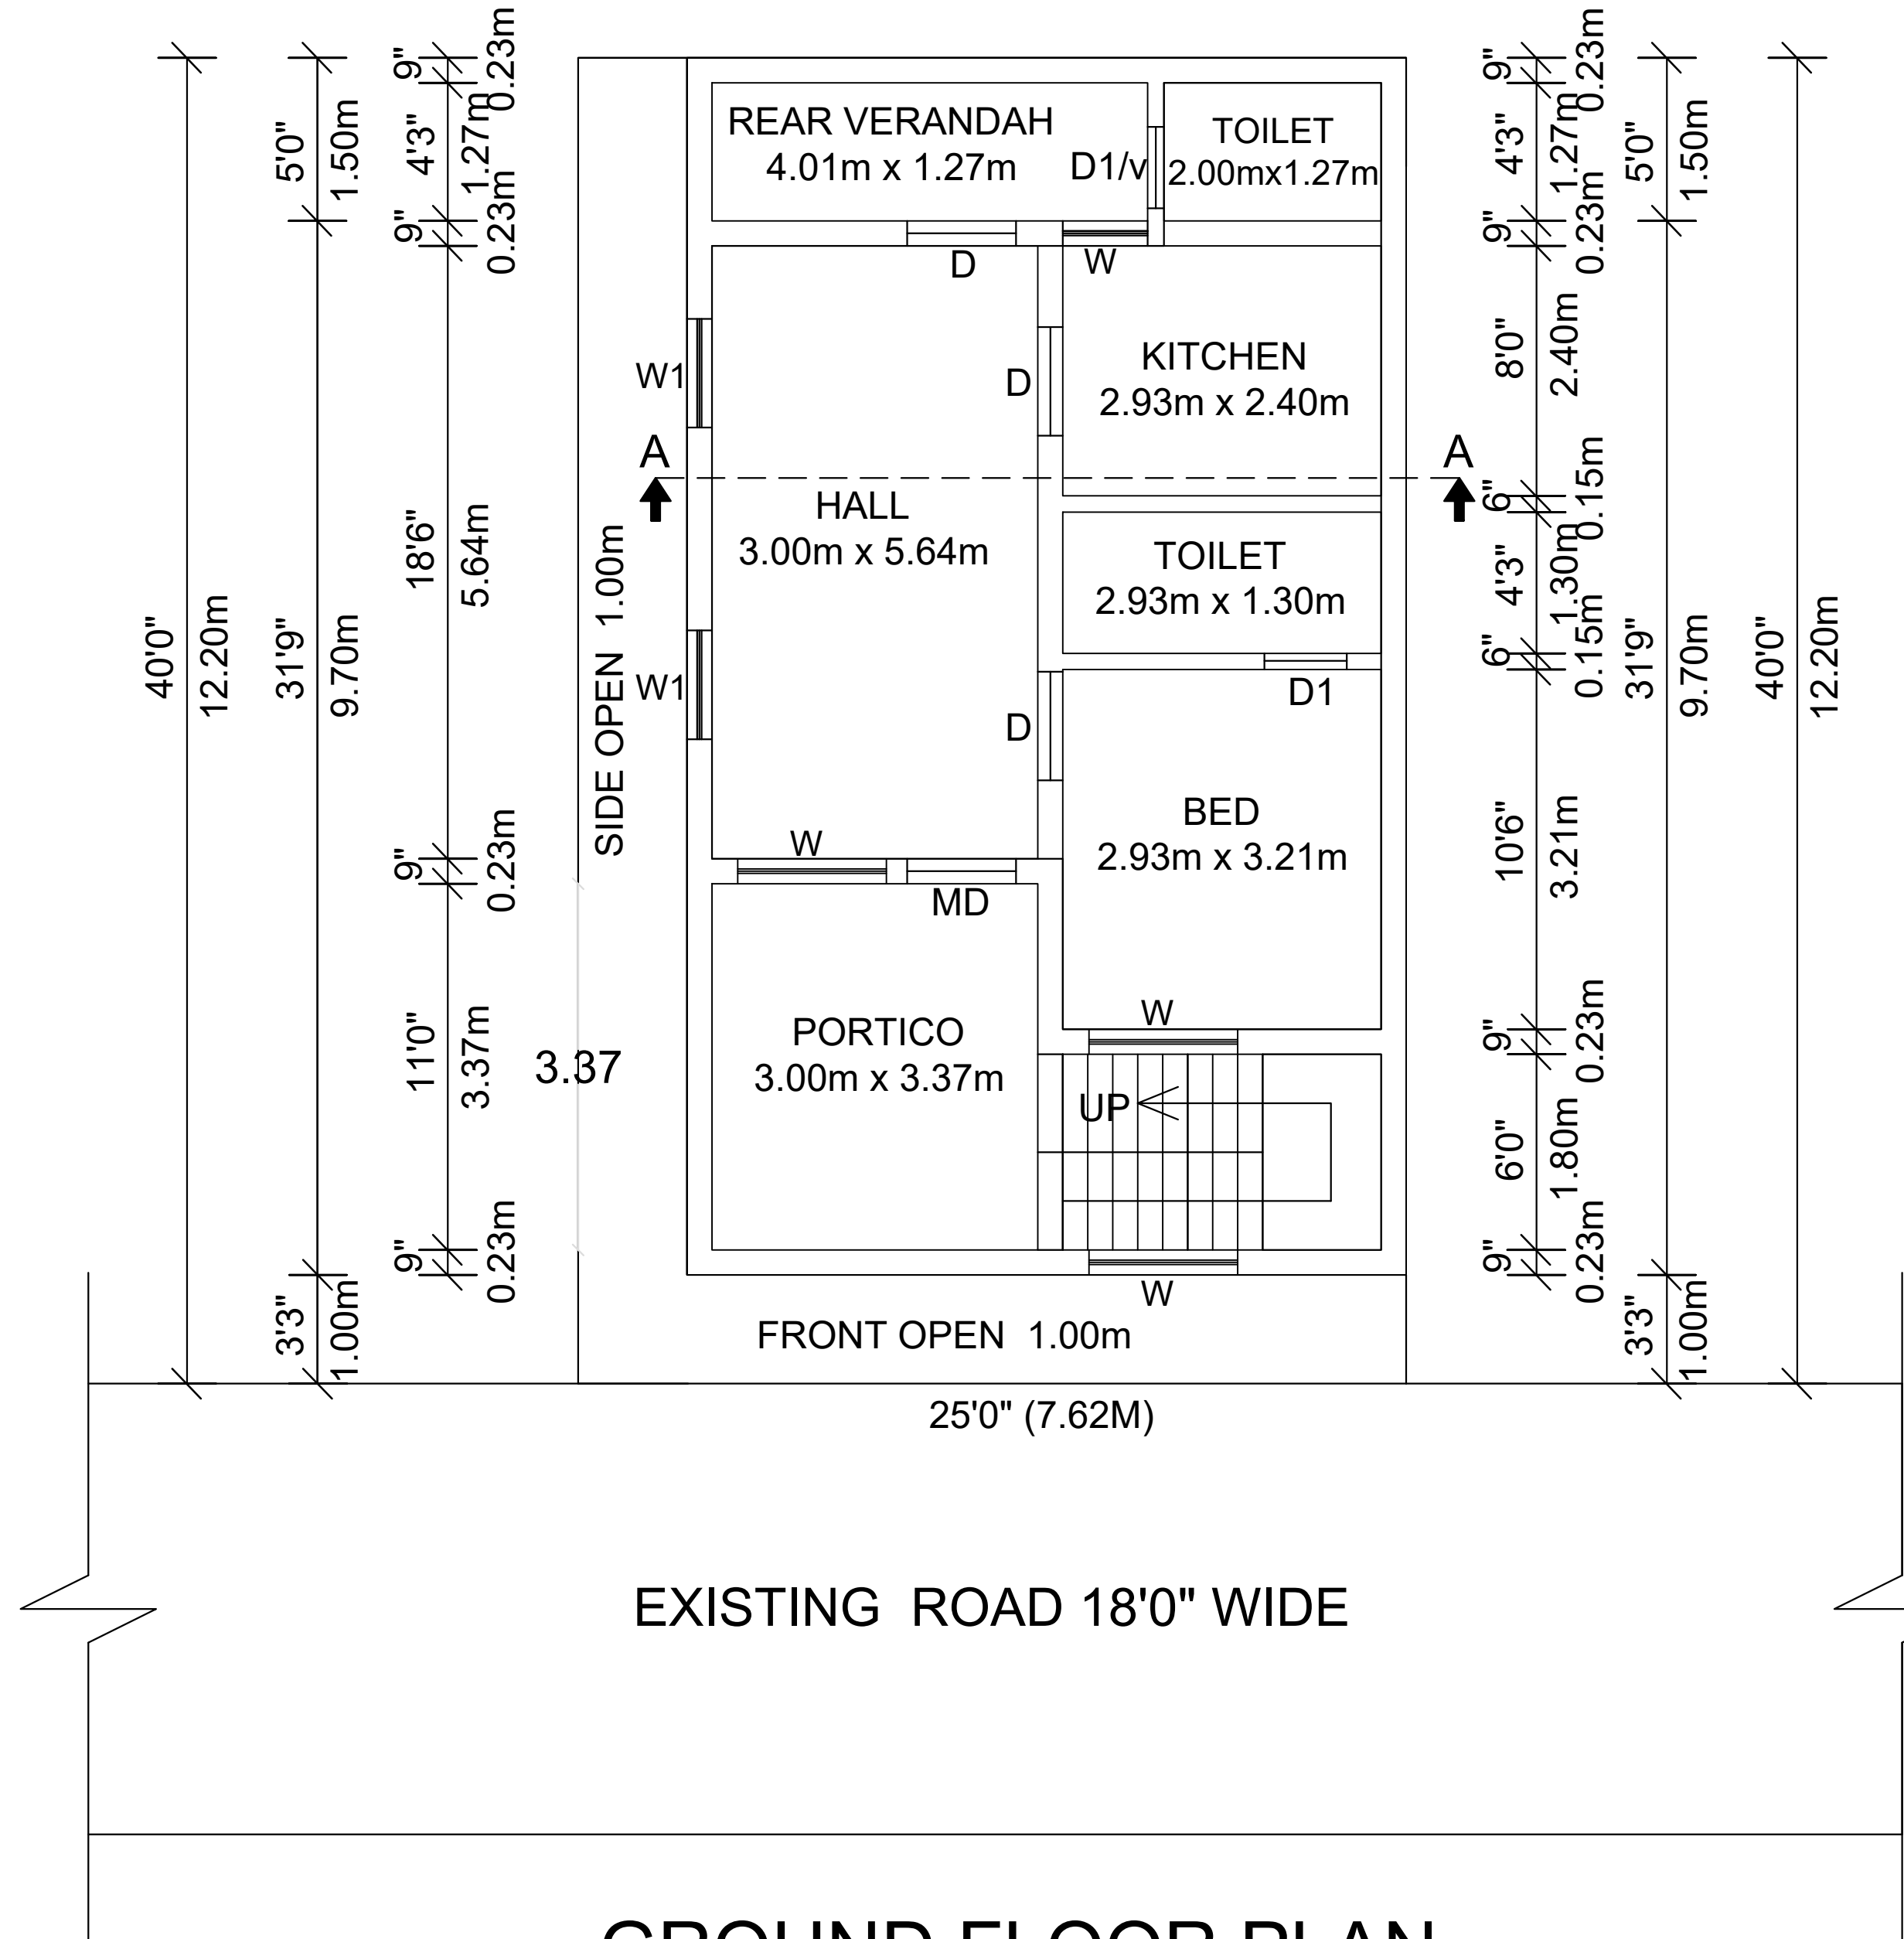


GROUND FLOOR PLAN

TOPO PLAN :-
NOT TO SCALE

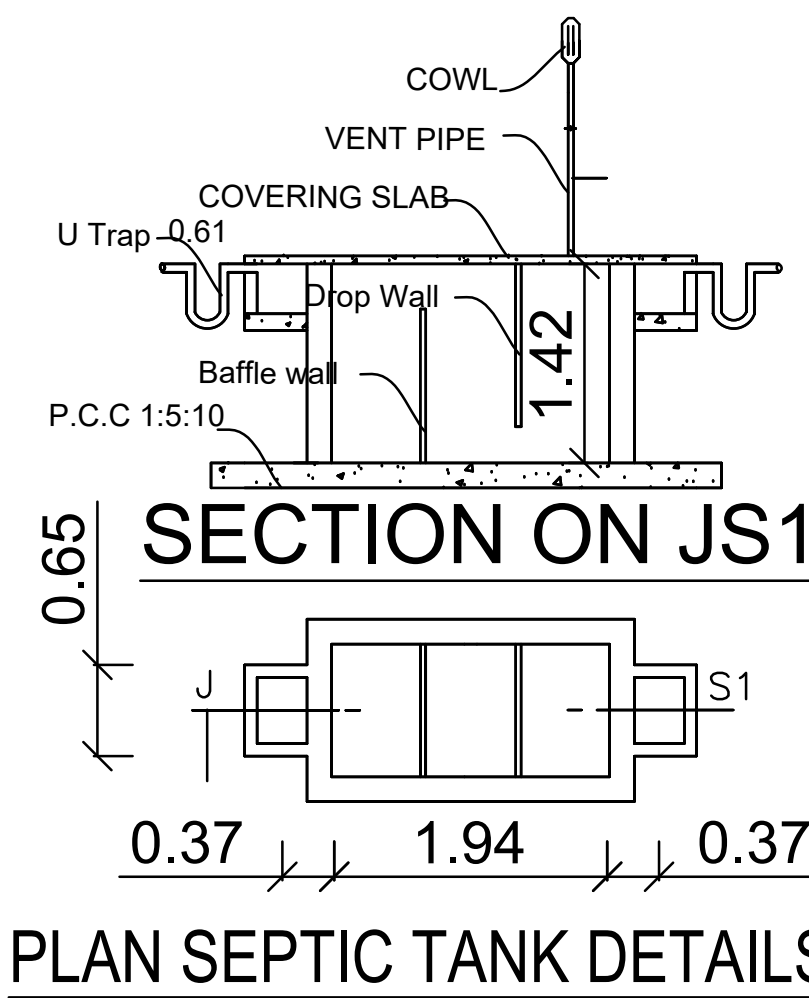

RWH SECTION(SAMPLE)

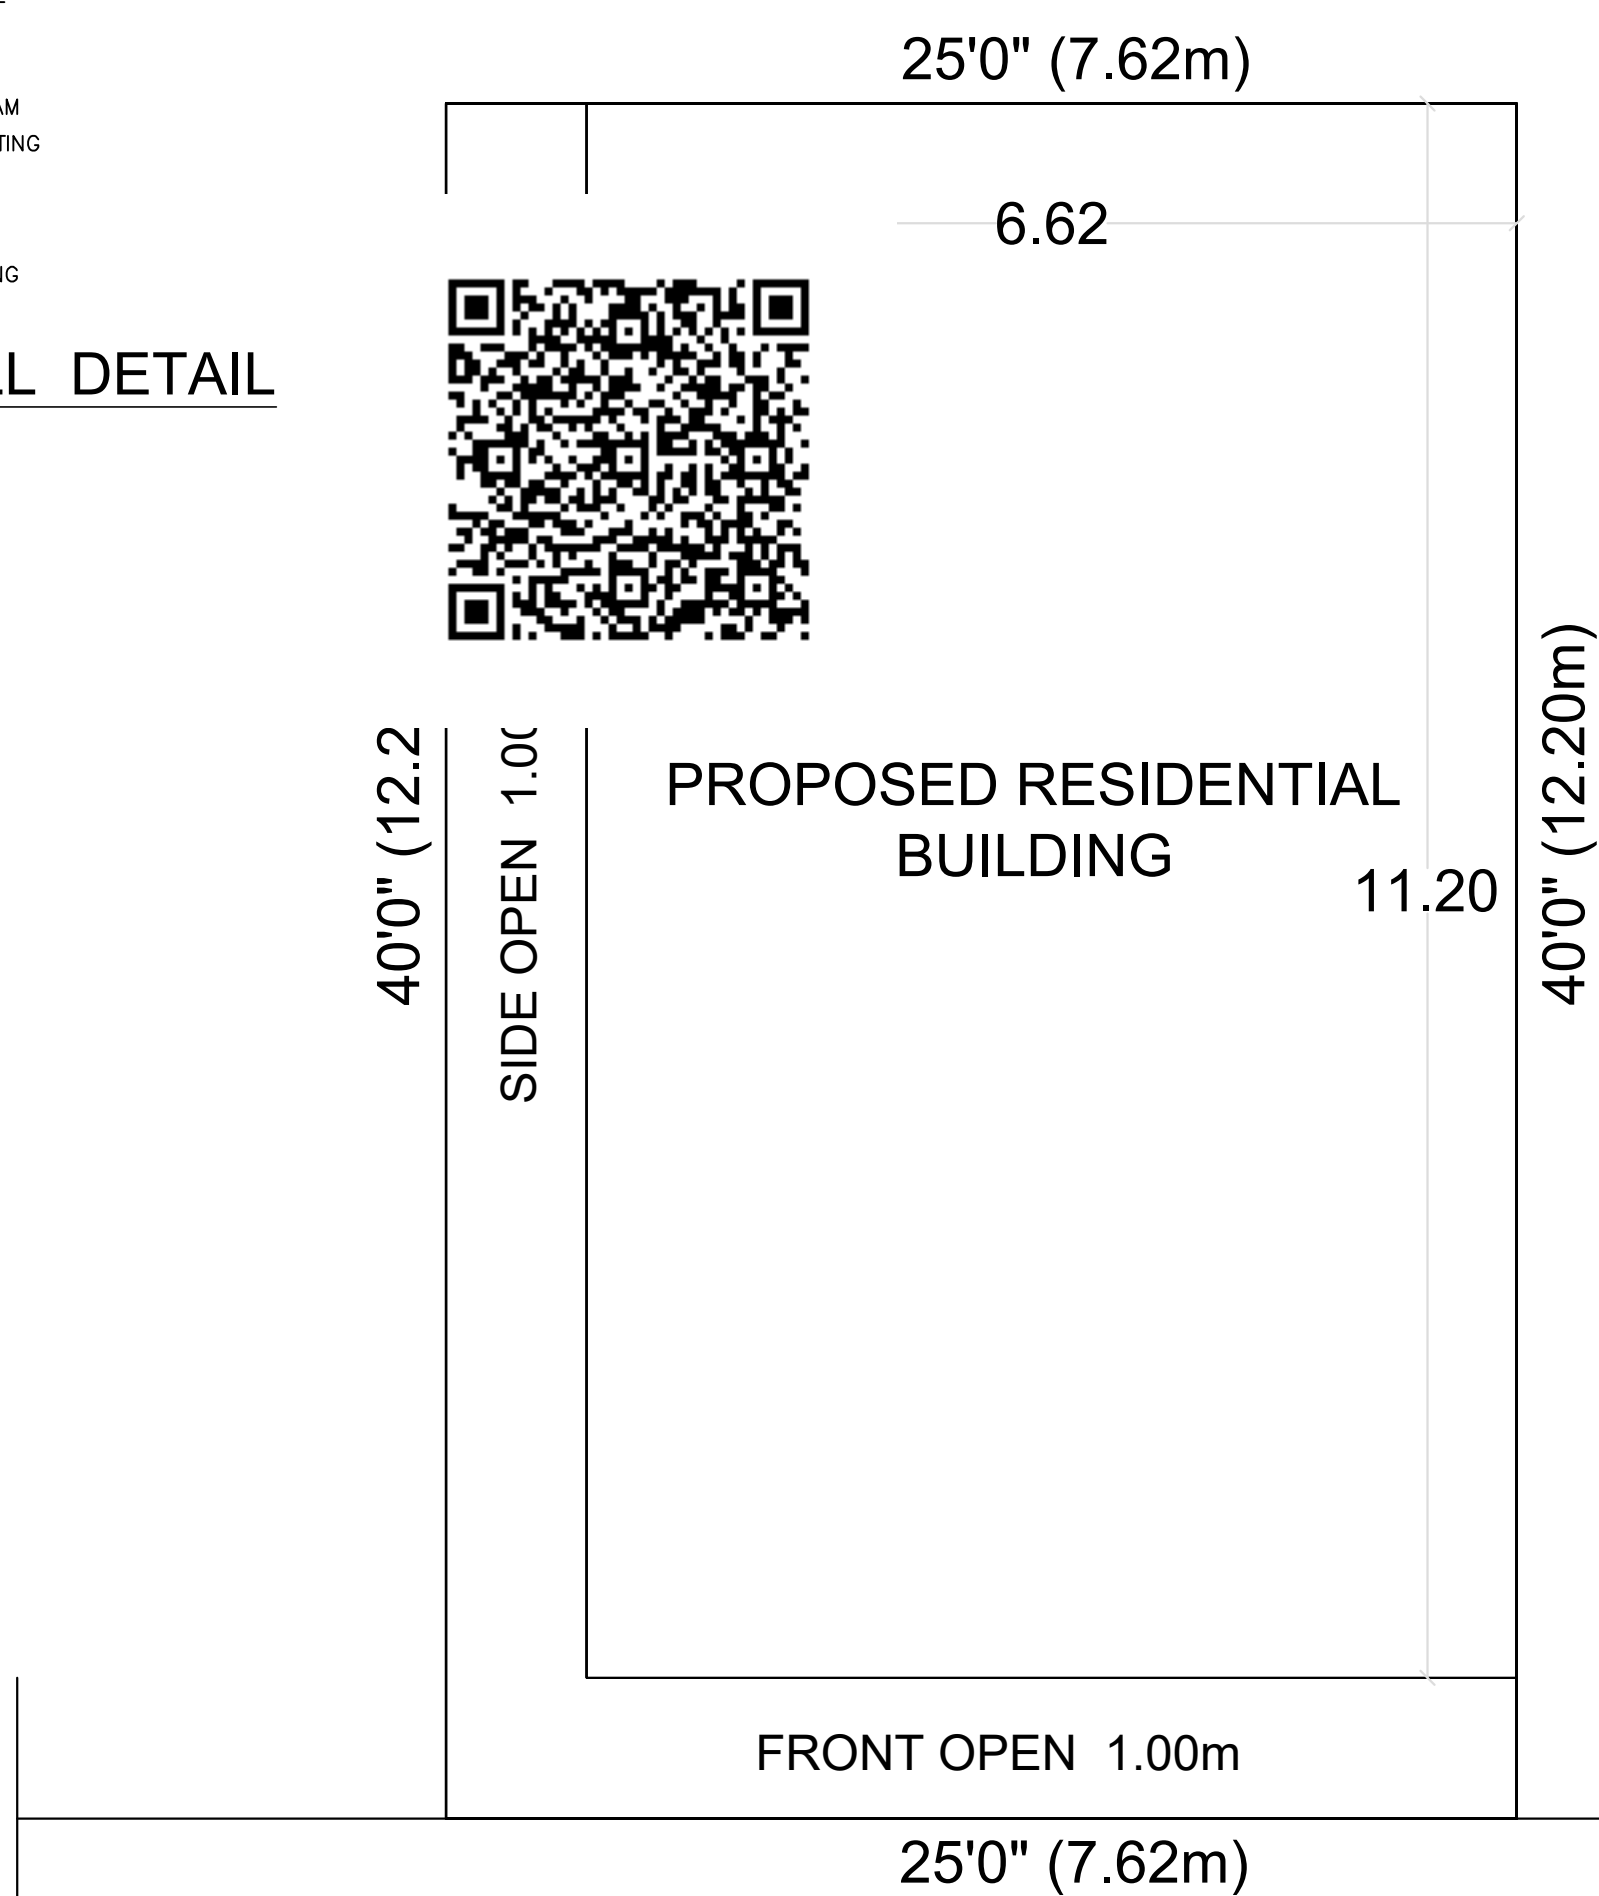

SITE PLAN
SCALE 1:100

JOINERIES

M.D	MAIN DOOR	3'3" x 7'0"	1.00 x 2.13
D	DOOR	3'0" x 7'0"	0.90 x 2.13
D1	DOOR	2'6" x 7'0"	0.76 x 2.13
W	WINDOW	4'6" x 5'0"	1.37 x 1.52
W1	WINDOW	3'3" x 5'0"	1.00 x 1.52
V	VENTILATOR	4'0" x2'6"	1.20x 0.81

AREA DETAILS

PLOT EXTENT AS PER DOCUMENT	1000.00	92.96
SUPER IMPOSED PLOT AREA	1000.00	92.96
PRO.CONSTRUCTION GROUND FLOOR	797.75	74.14
OPEN SPACE	202.25	18.79
FSI AREA	0.80	
PLOT COVERAGE	79.75%	

LEGEND :-

OWNER's BOUNDARY AS SHOWN IN GREEN
PROPOSED CONSTRUCTION AS SHOWN IN RED ..
EXISTING STREET AS SHOWN IN YELLOW

PLAN SHOWINGTHE PROPOSED
CONSTRUCTION OF A RESIDENCE IN
PLOT NO. 2, IN S.F.NO. 360/6(PART) ,
VEPPOOR VILLAGE, ARCOT BLOCK,
WALAJAH TALUK, RANIPET DISTRICT.

SCALE 1:100
OWNER's NAME :-
THIRUMATHI. MEERA.
W/o. THIRU.RAJASEKAR.

OWNER's SIGNATURE

Er. P.S. RAHUL, B.E., (Civil)
Registered Engineer-Grade-III,
Arcot Municipality
Reg. No. 025/LS/2024/00002
No.5A/13, Tippu Aii Dharga Street,
Kalavai Road, Arcot-632 503, Rpt. Dt.
Mobile : 63833 54803.

ENGINEER's SIGNATURE