



PLAN SHOWING THE PROPOSED CONSTRUCTION OF R.C.C ROOF RESIDENTIAL BUILDING

OLD SF.NO: 56/1A1A1A, NEW SF. NO: 56/13, PLOT NO: 10,
THANDALAM VILLAGE, WALAJAPET TOWN AND TALUK, RANIPET DISTRICT.

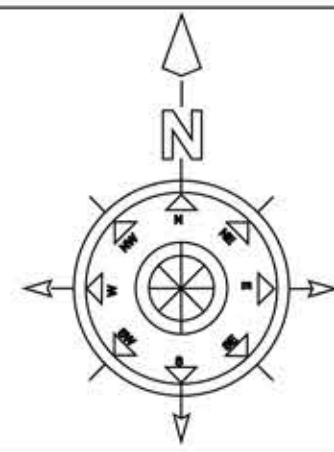


PLAN SHOWING THE PROPOSED CONSTRUCTION OF
R.C.C ROOF RESIDENTIAL BUILDING
IN OLD SF.NO: 56/1A1A1A, NEW SF. NO: 56/13, PLOT NO: 10,
THANDALAM VILLAGE, WALAJAPET TOWN AND TALUK,
RANIPET DISTRICT.


SITE PLAN:

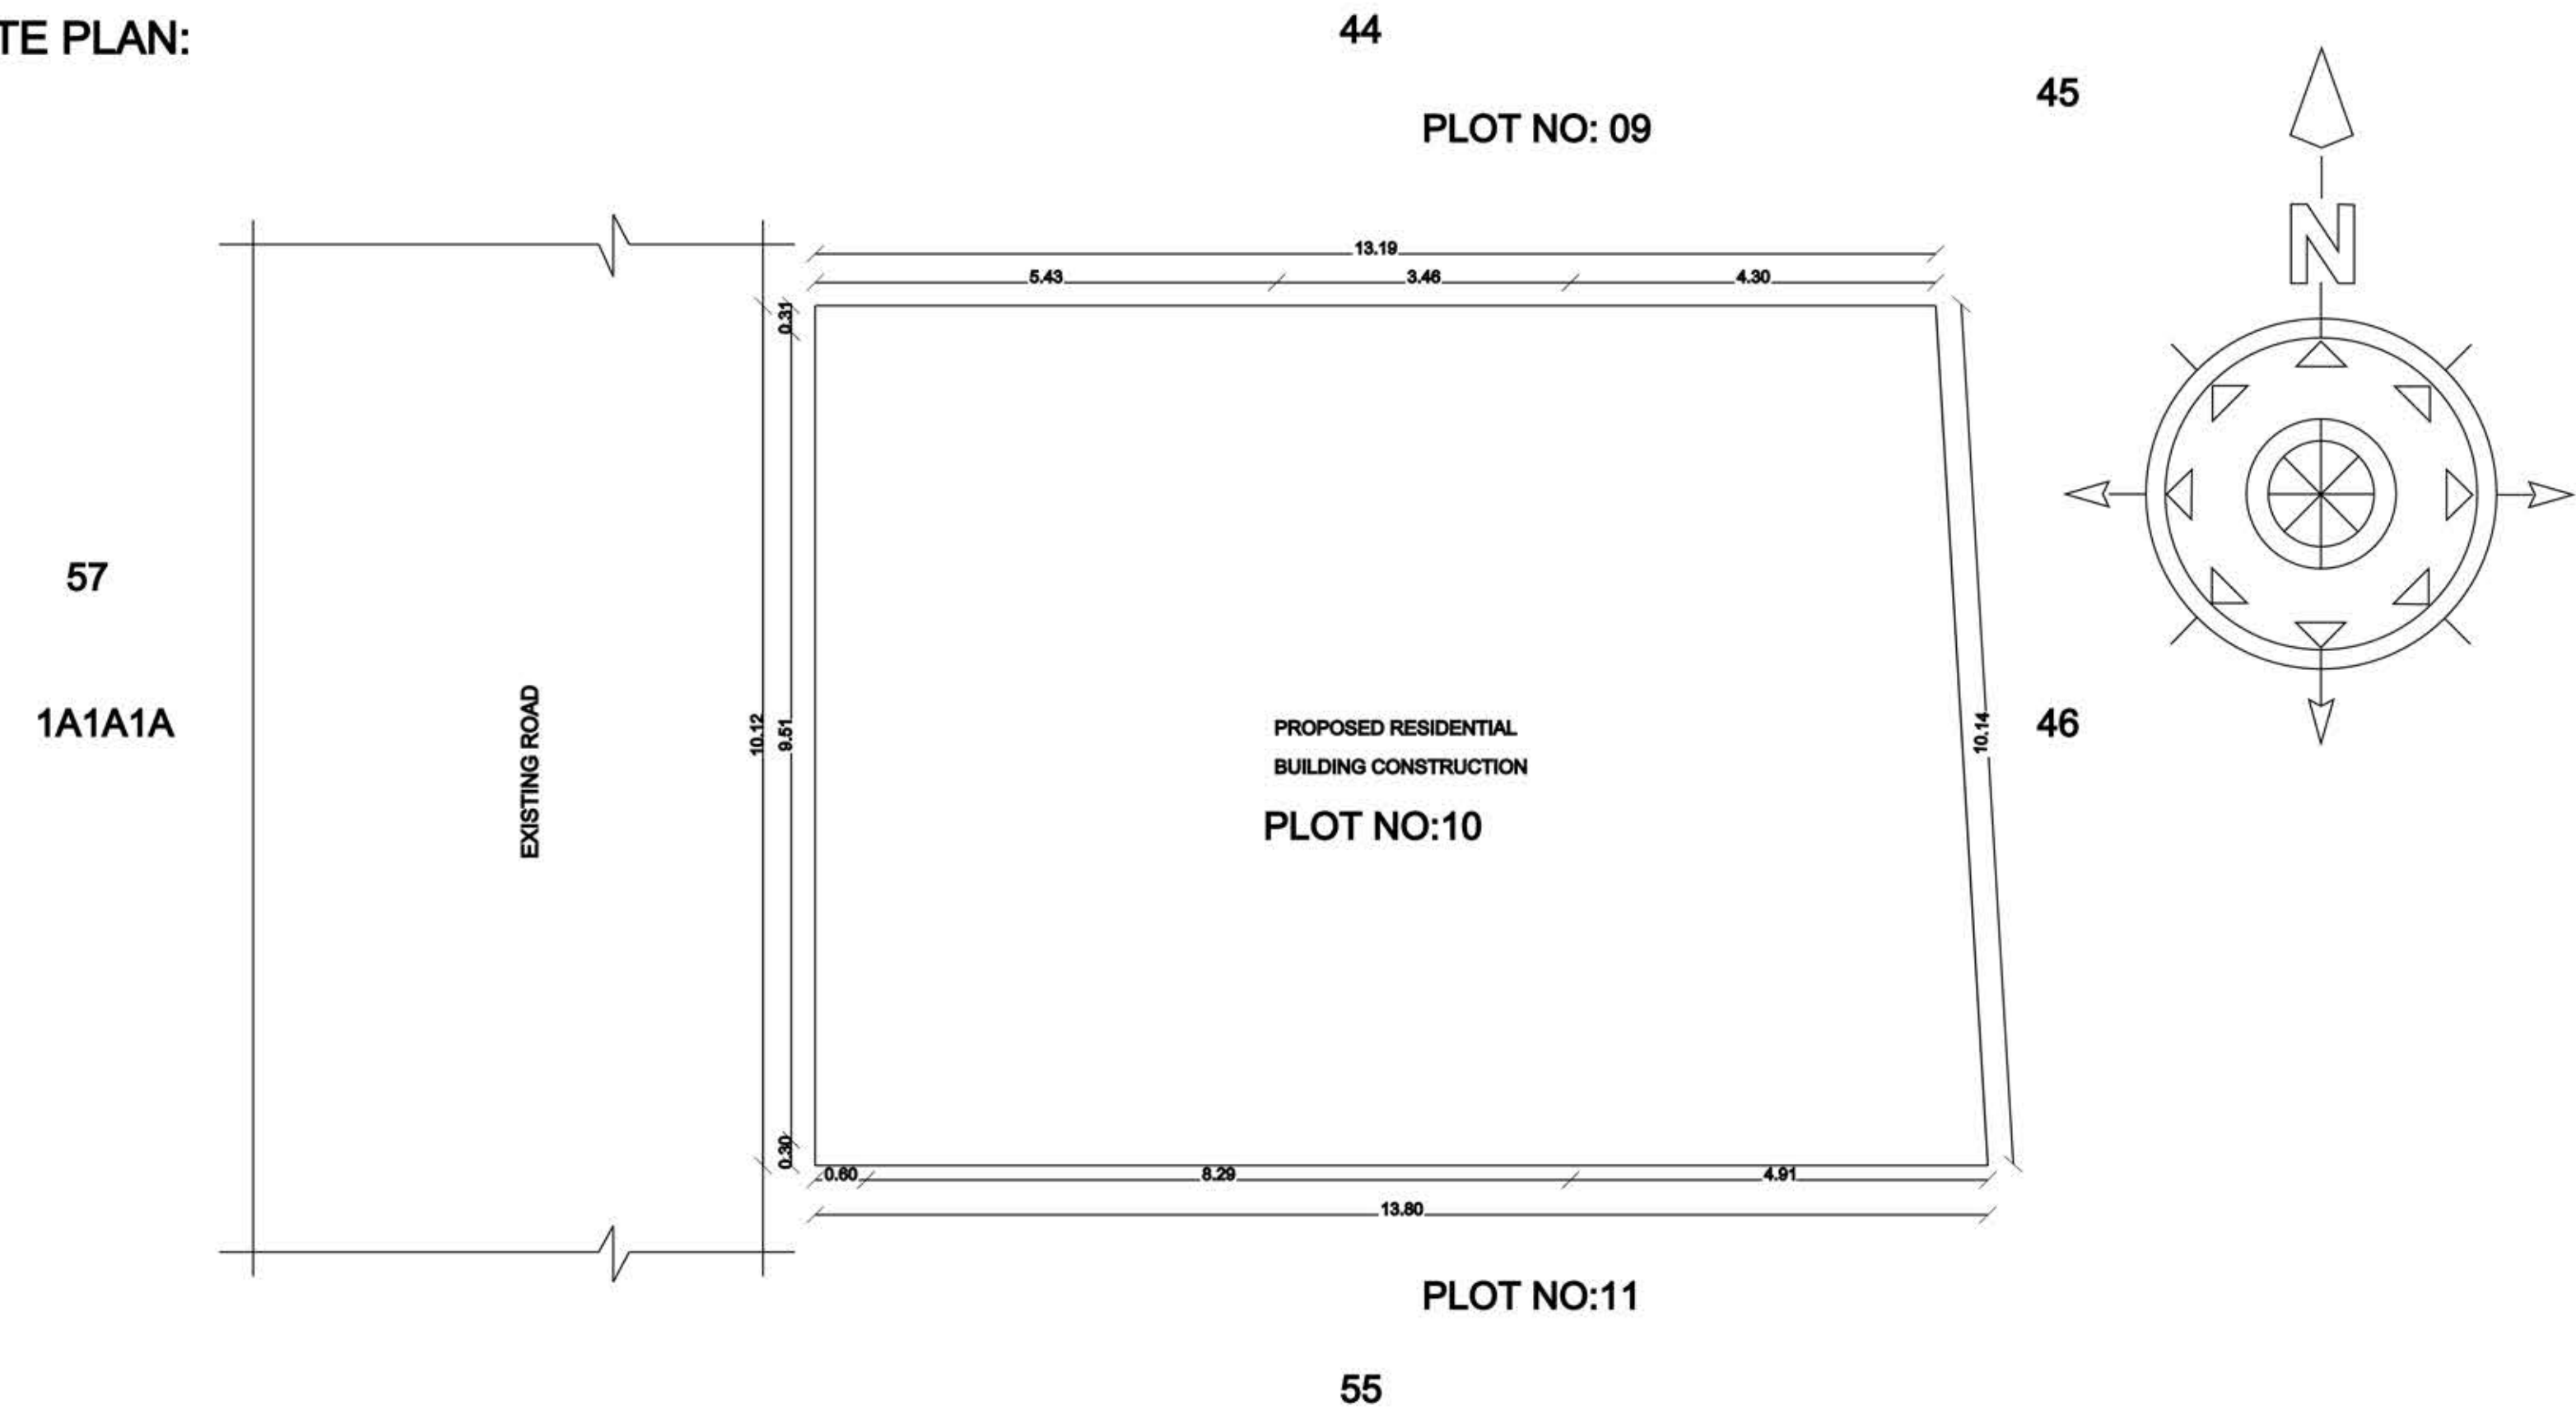

ROAD ROOT:

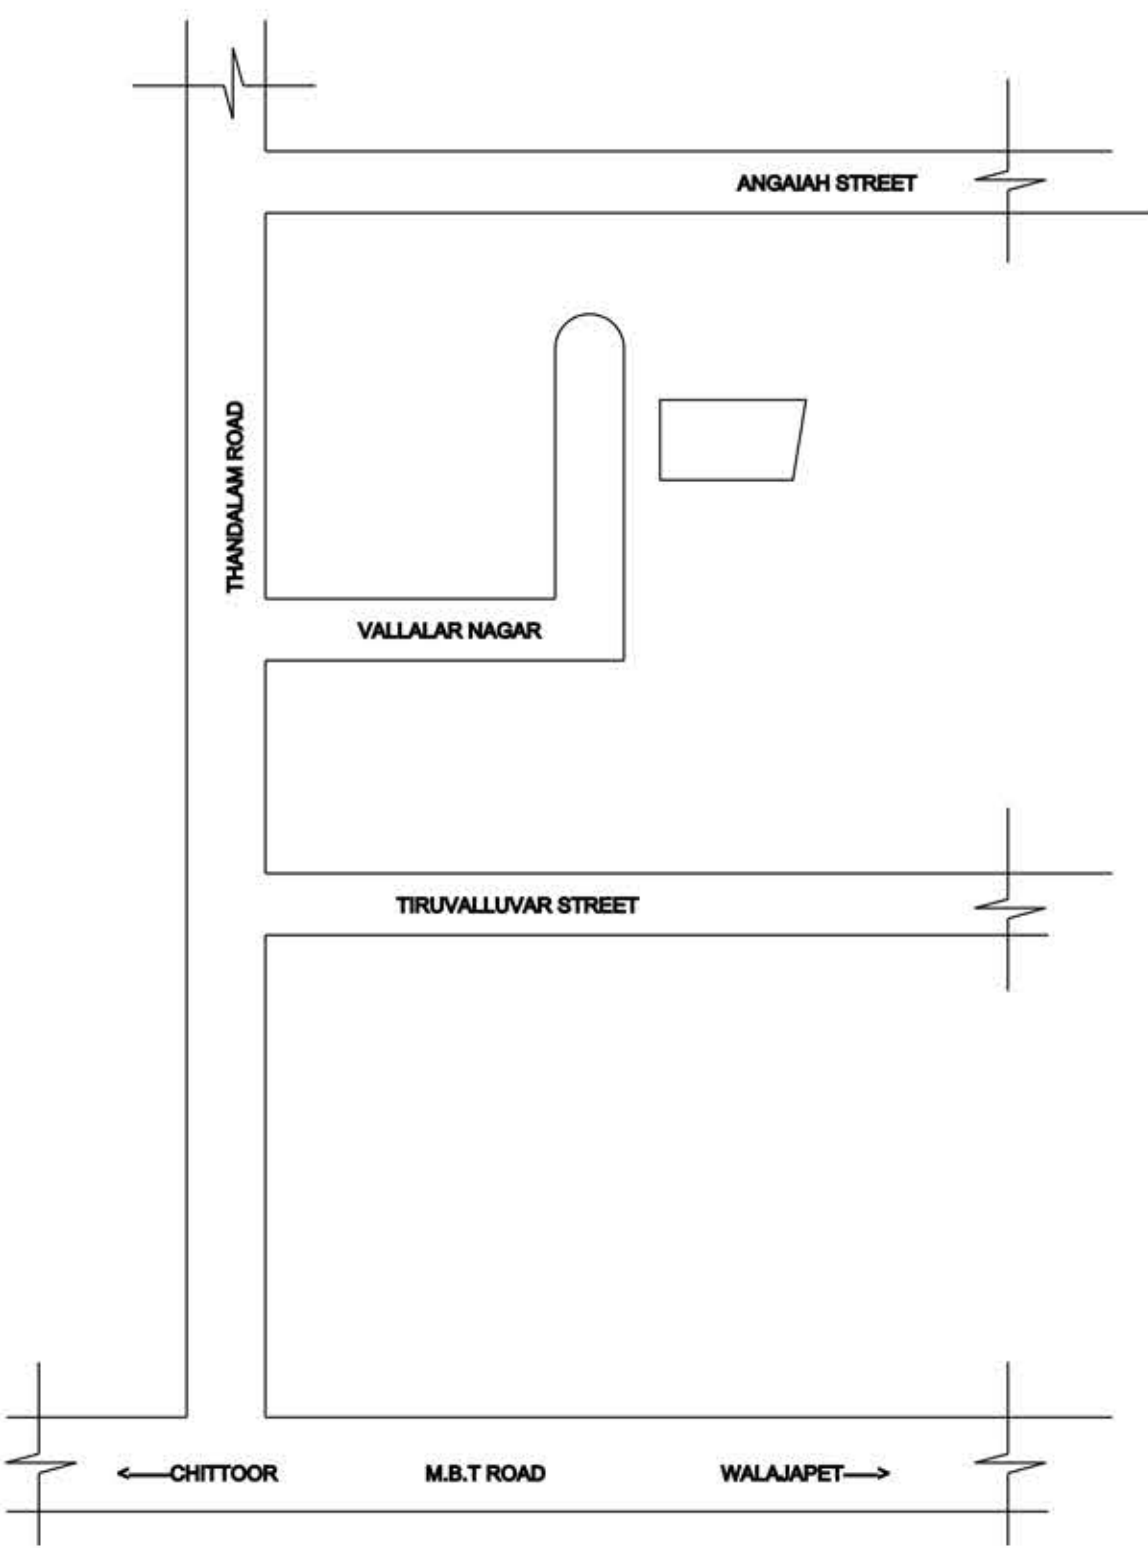

LOCATION IN 100M RADIUS:

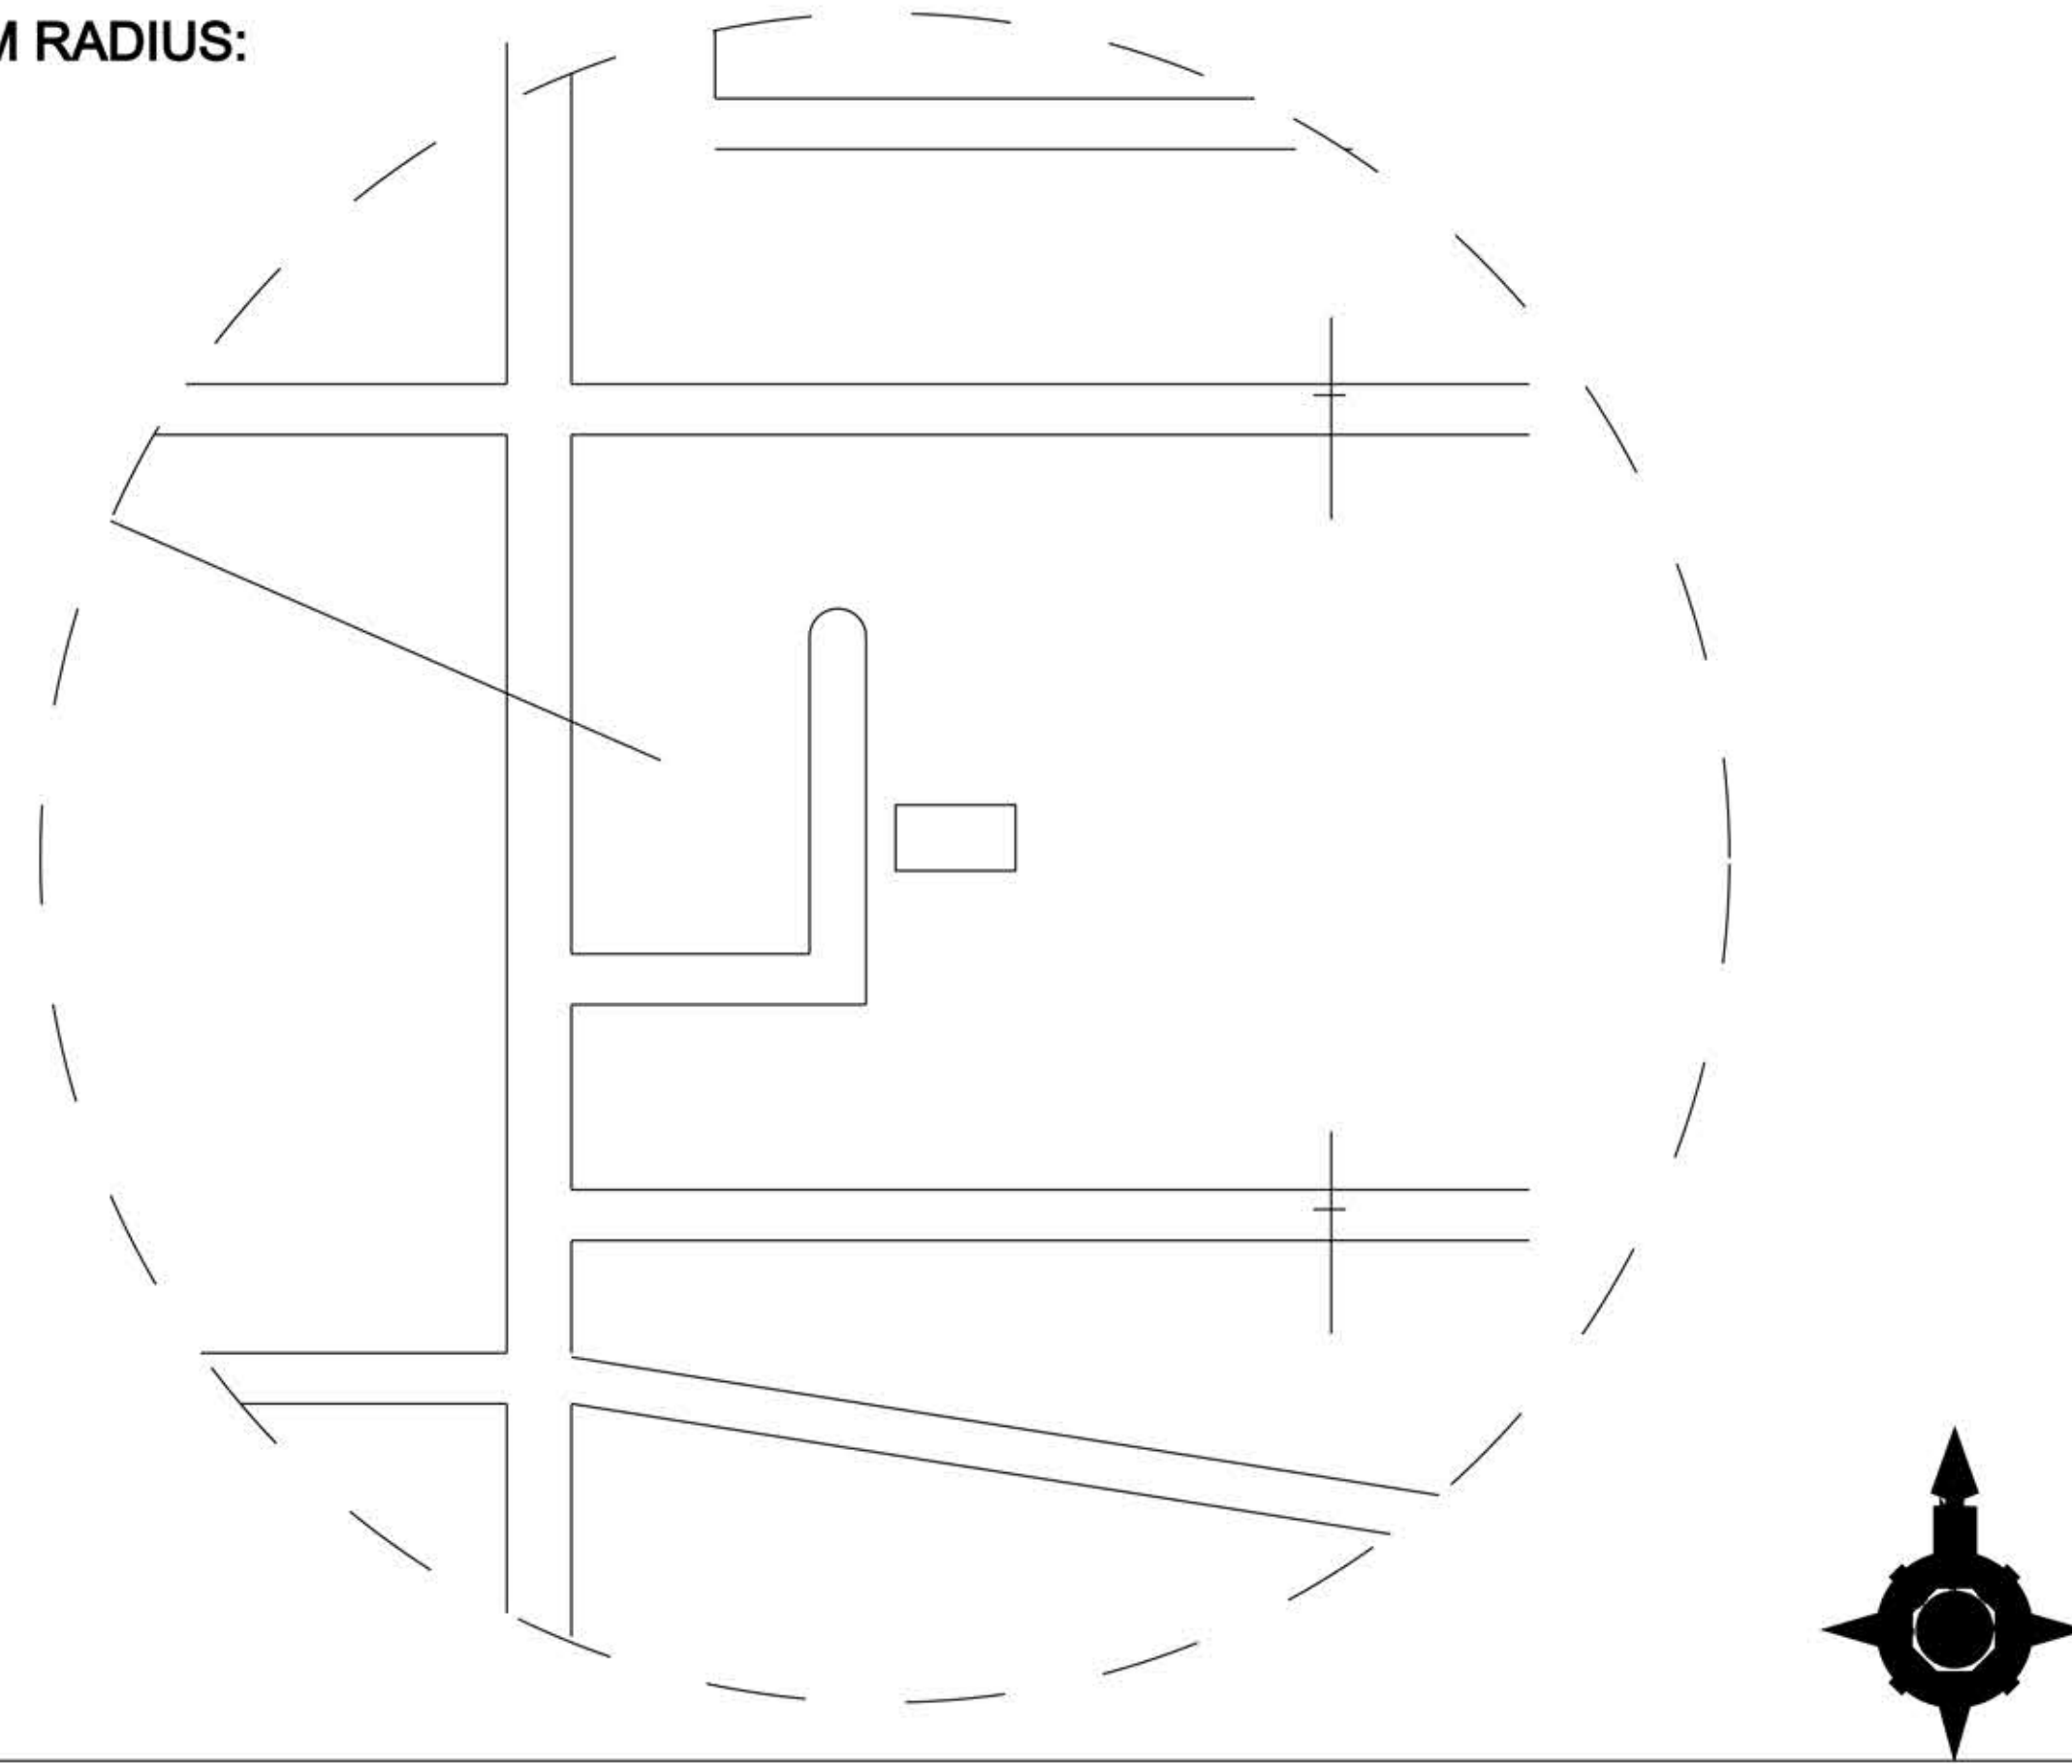

AREA STATEMENT

	SQ.FT	SQ.M
PLOT EXTENT AS PER SITE	1469.81	136.55
PLOT EXTENT AS PER PATTA	1469.81	136.55
PLOT EXTENT AS PER DOCUMENT	1469.81	136.55
TOTAL AREA OF THE SITE	1469.81	136.55
PROPOSED GROUND FLOOR AREA	751.53	69.82
PROPOSED FIRST FLOOR AREA	842.06	78.23
TOTAL FLOOR AREA	1593.56	148.05
OPEN SITE AREA	718.27	66.73

F.S.I = 1.08

PLOT COVERAGE = 51.13 %

NO OF CARS PROVIDED : 1
NO OF TWO WHEELERS : 2
TOTAL NO OF FLOOR : G+1

SPECIFICATIONS

ALL THE DETAILS ARE SHOWN IN SECTION ON 'W'
TOWARDS 'MD'
JOINERY DETAILS

	M
MD MAIN DOOR	1.00 X 2.13
D1 DOOR	0.90 X 2.10
D2 DOOR	0.80 X 2.13
W WINDOW	1.80 X 1.80
V VENTILATOR	0.60 X 0.60

COLOUR INDEX

OWNER'S BOUNDARY SHOWN IN GREEN
PROPOSED CONSTRUCTION SHOWN IN RED
EXISTING ROAD SHOWN IN YELLOW









J. Kantiride

OWNER'S SIGNATURE


Ar. S. Madhan,
RA-Grade - I, LBS-036/L5/2020/00001,
Off. No: 5, Upstairs, M.B.D. Road,
Walajapet, Ranipet Dist, 632 513,
Cell: 95009 04446.

LICENCED BUILDING SURVEYOR'S SIGNATURE

AADHAV ARCHITECT
PH: 9500904446

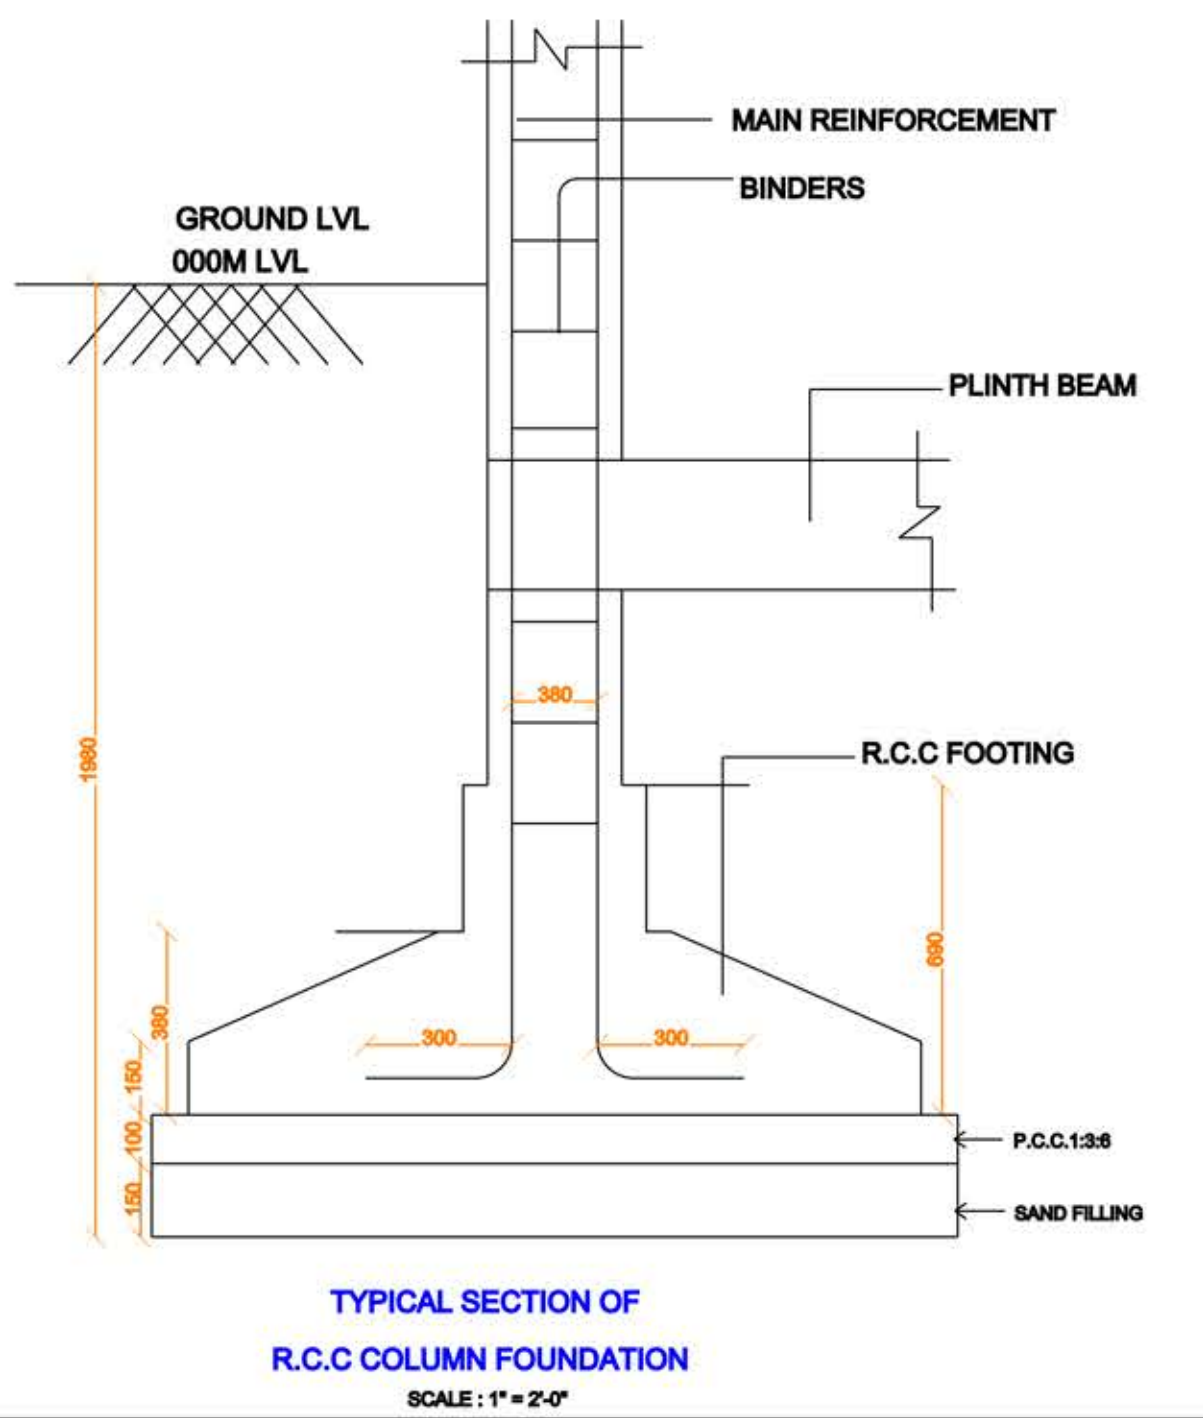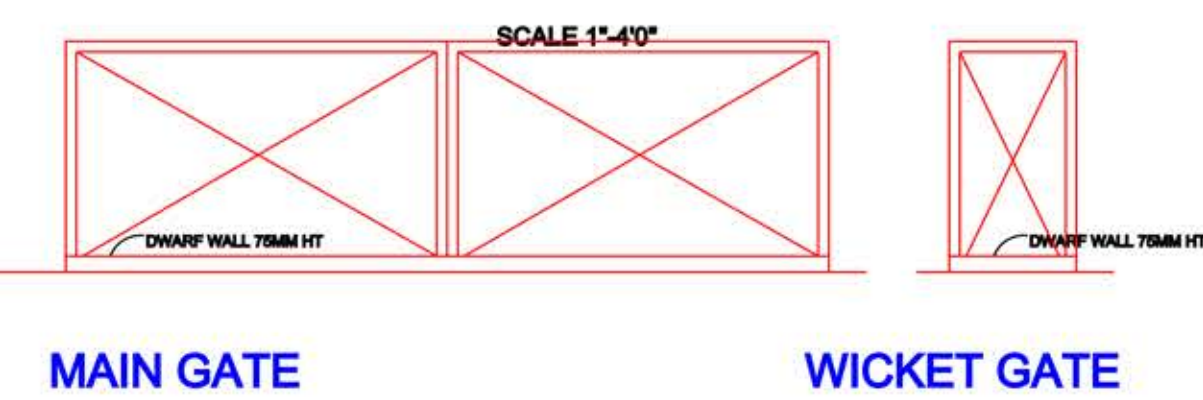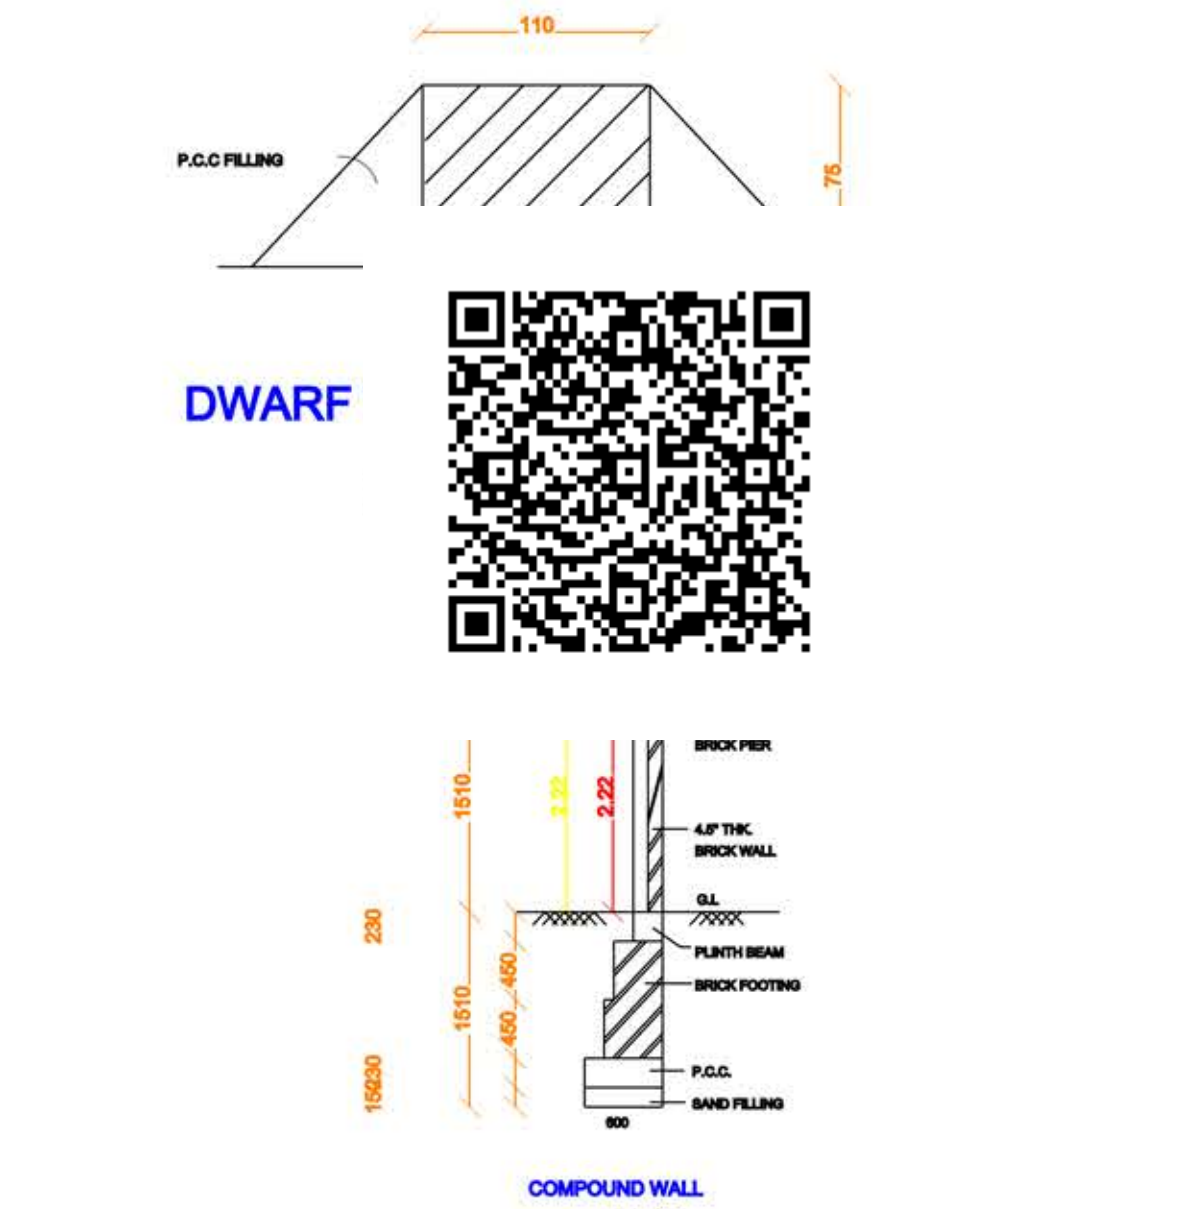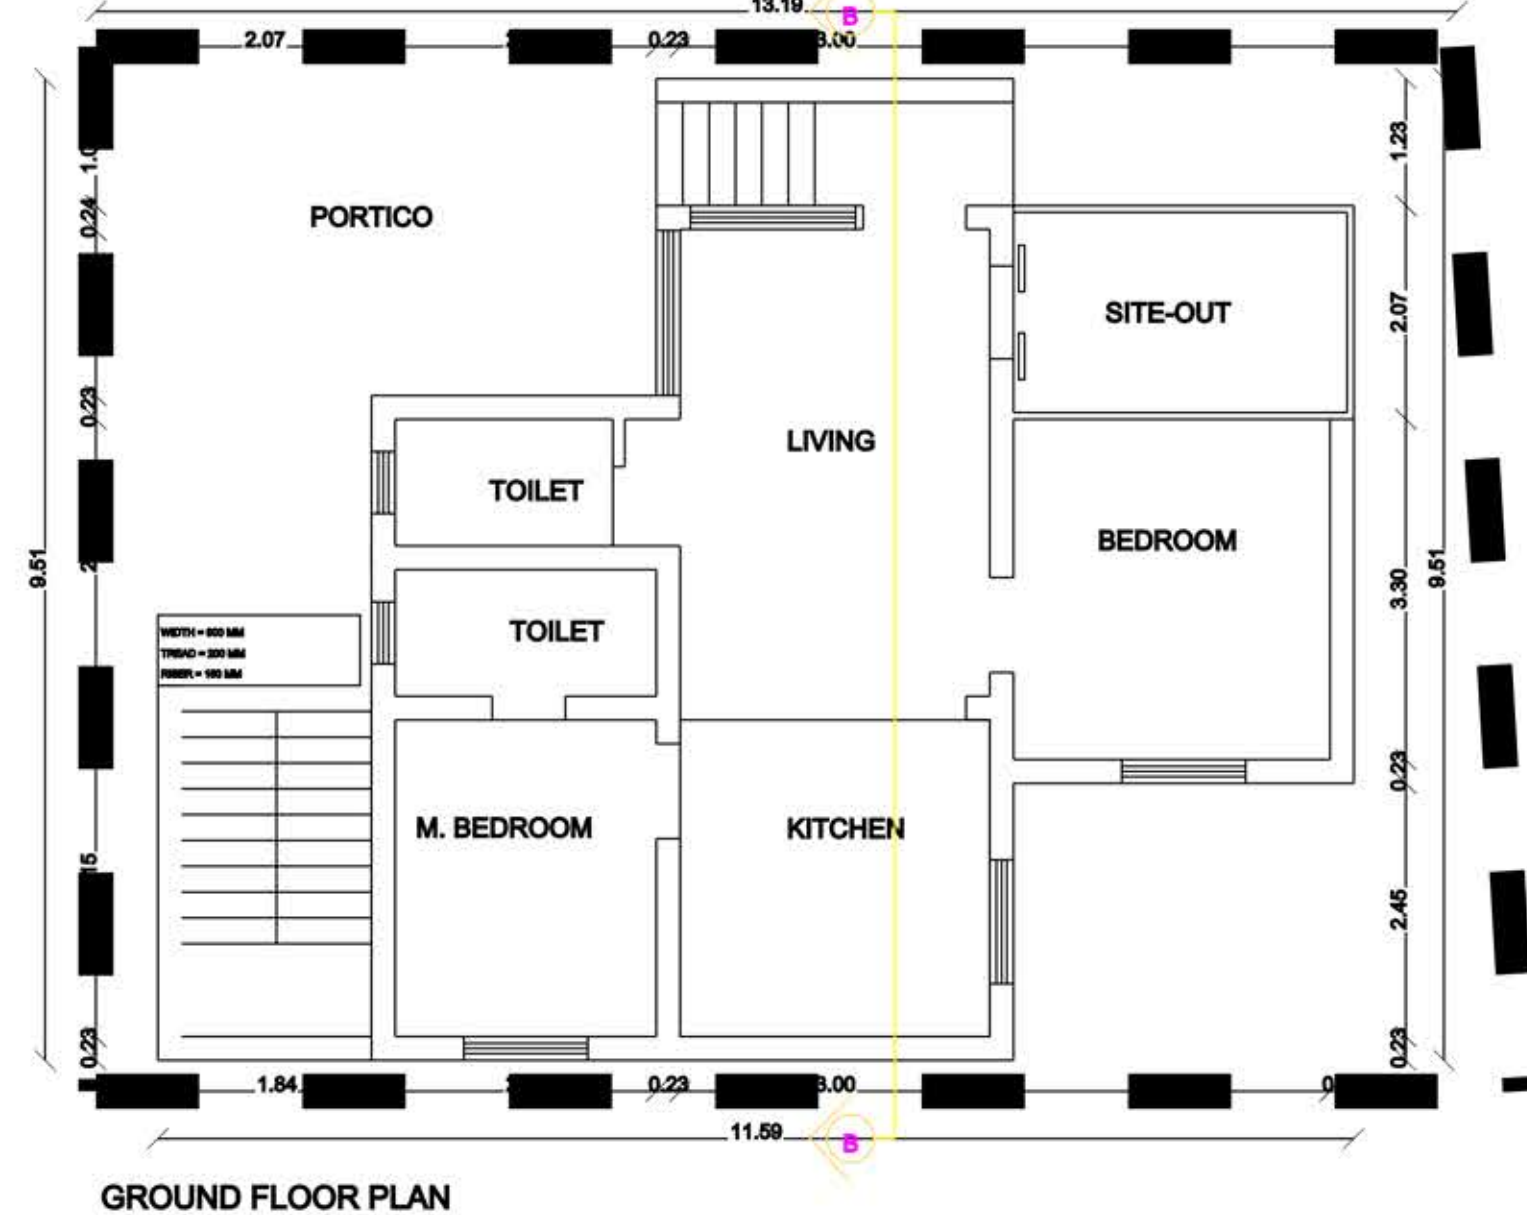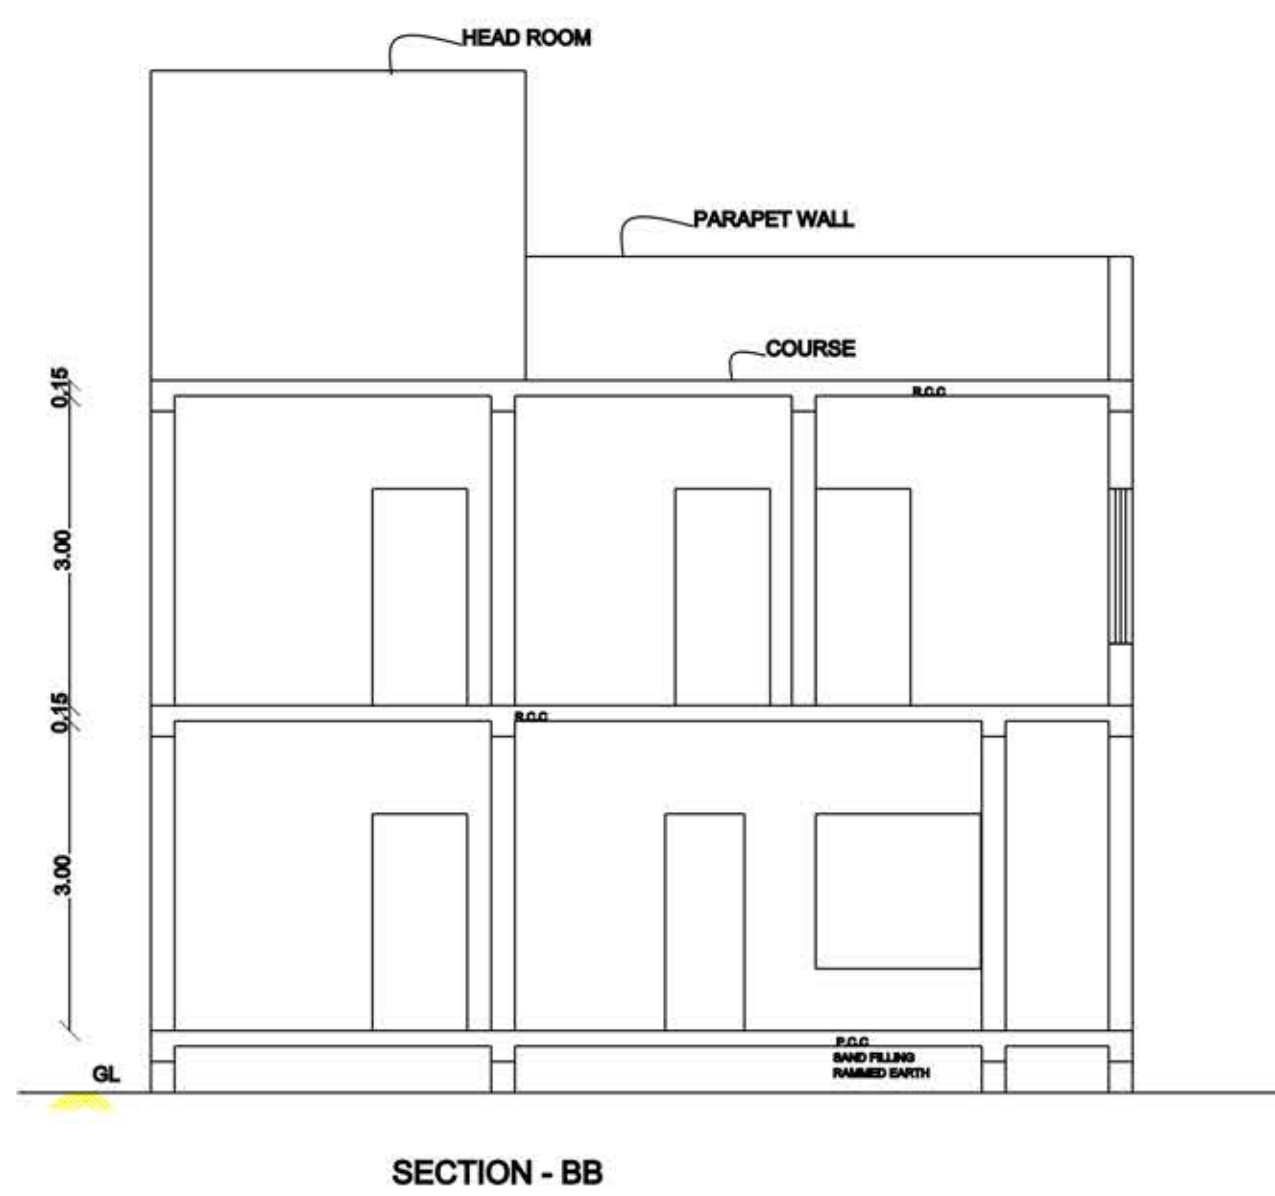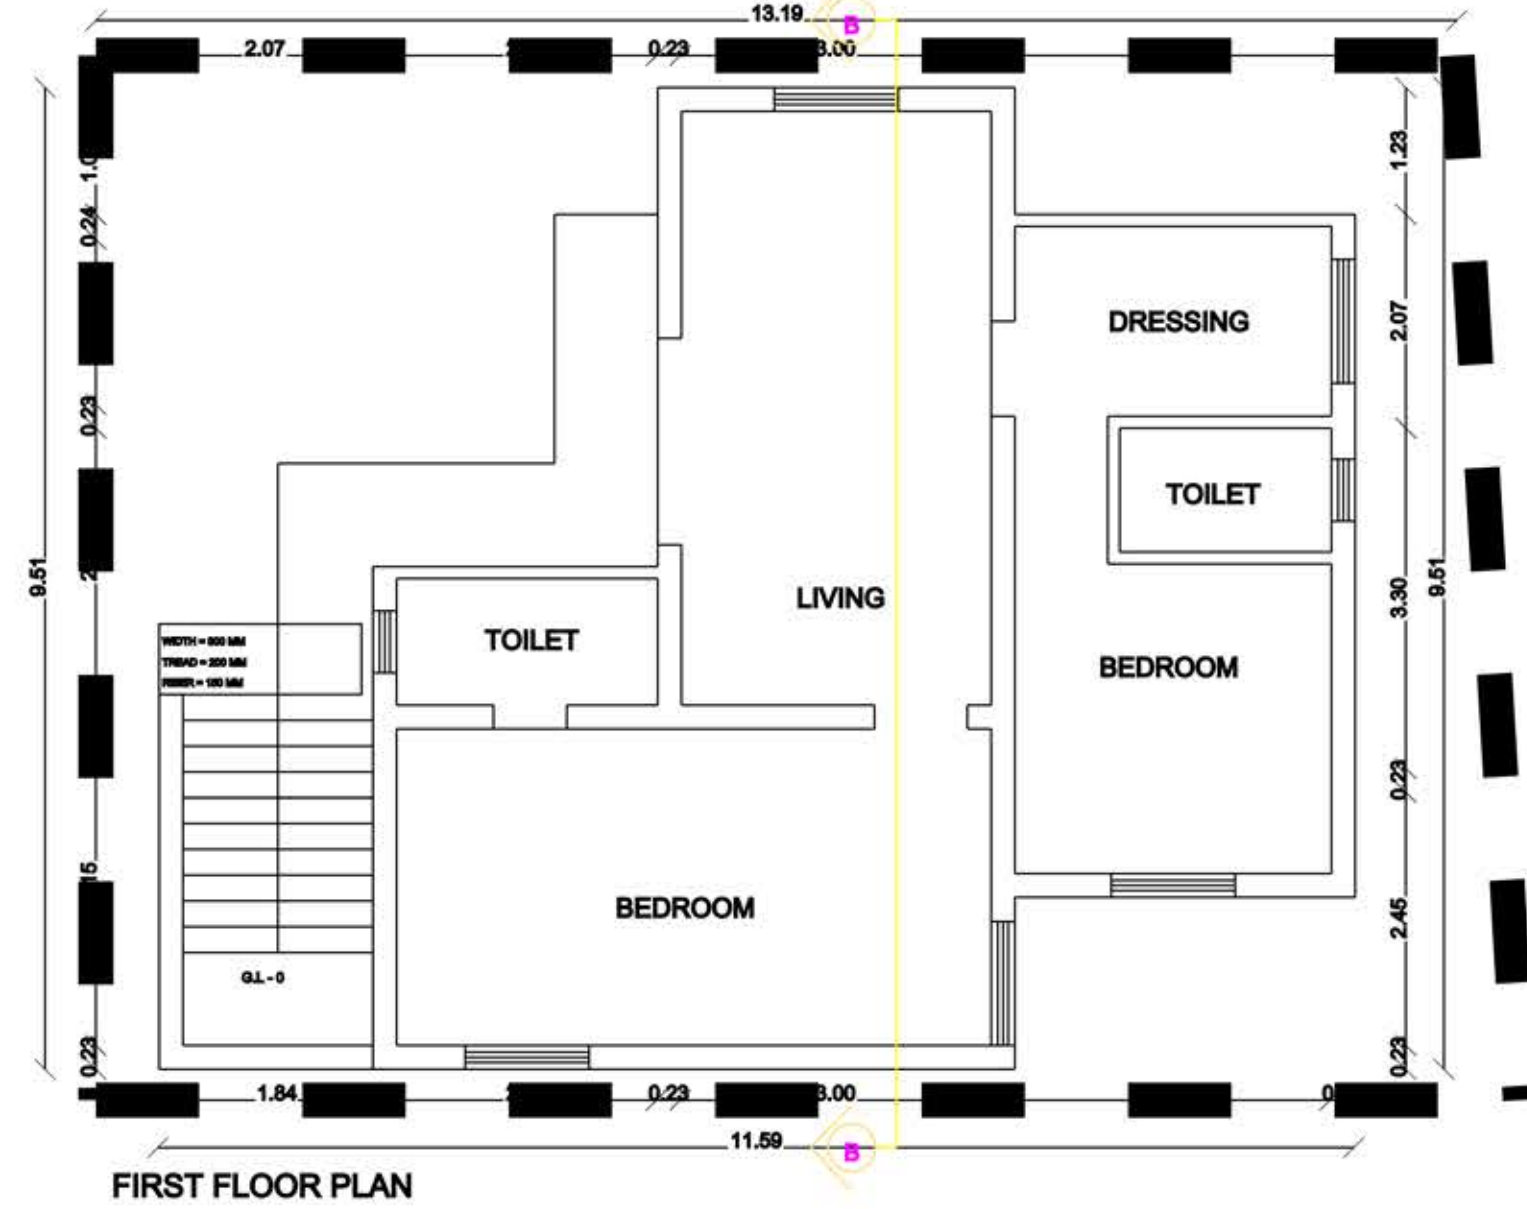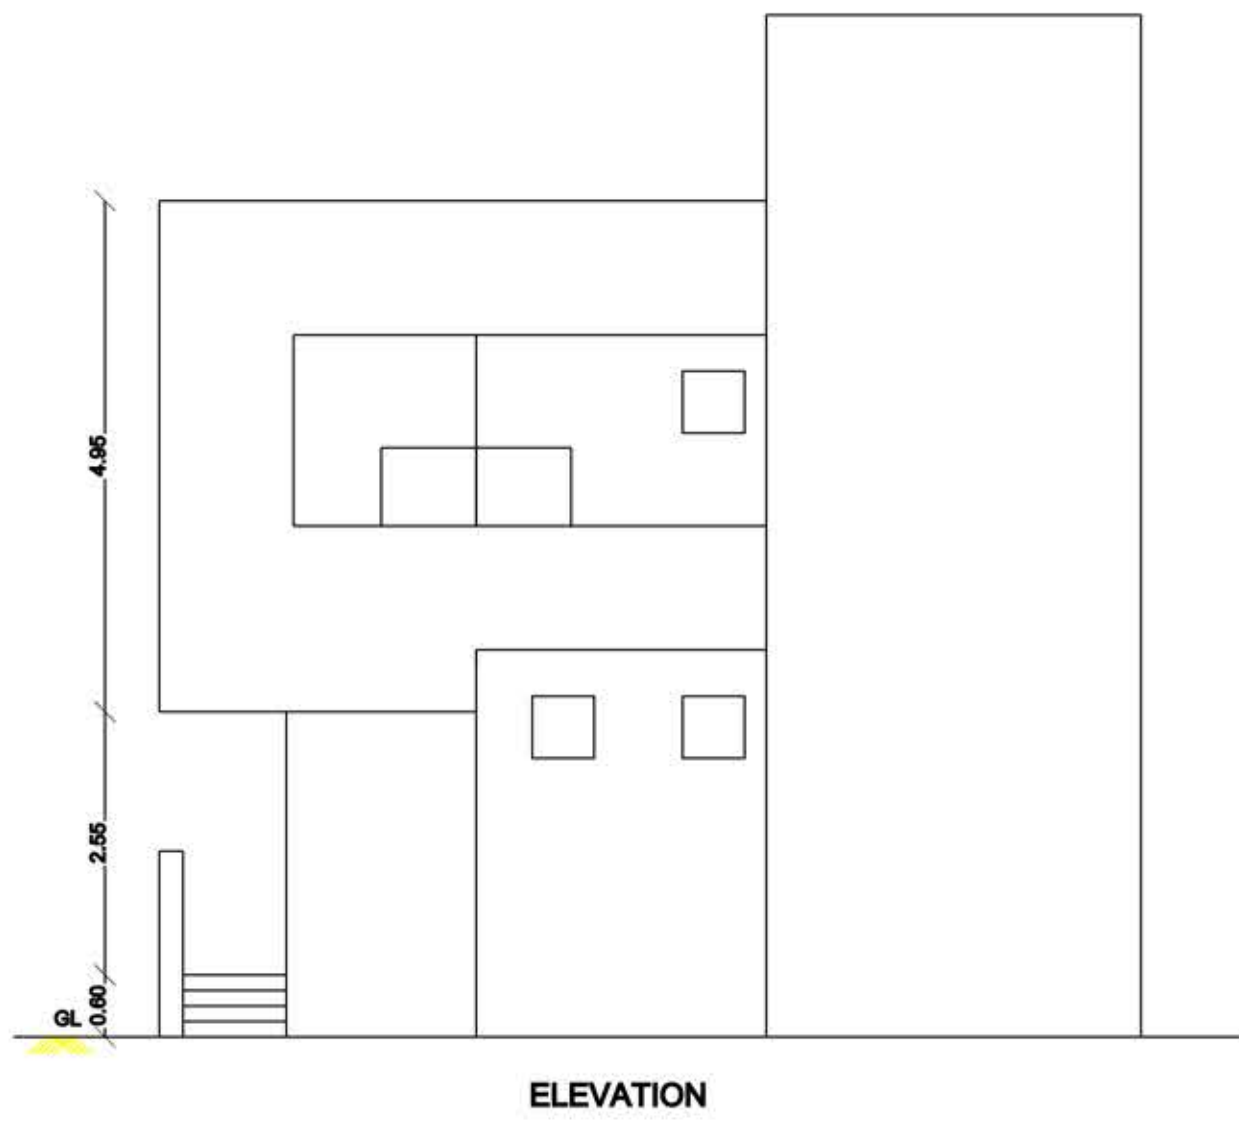
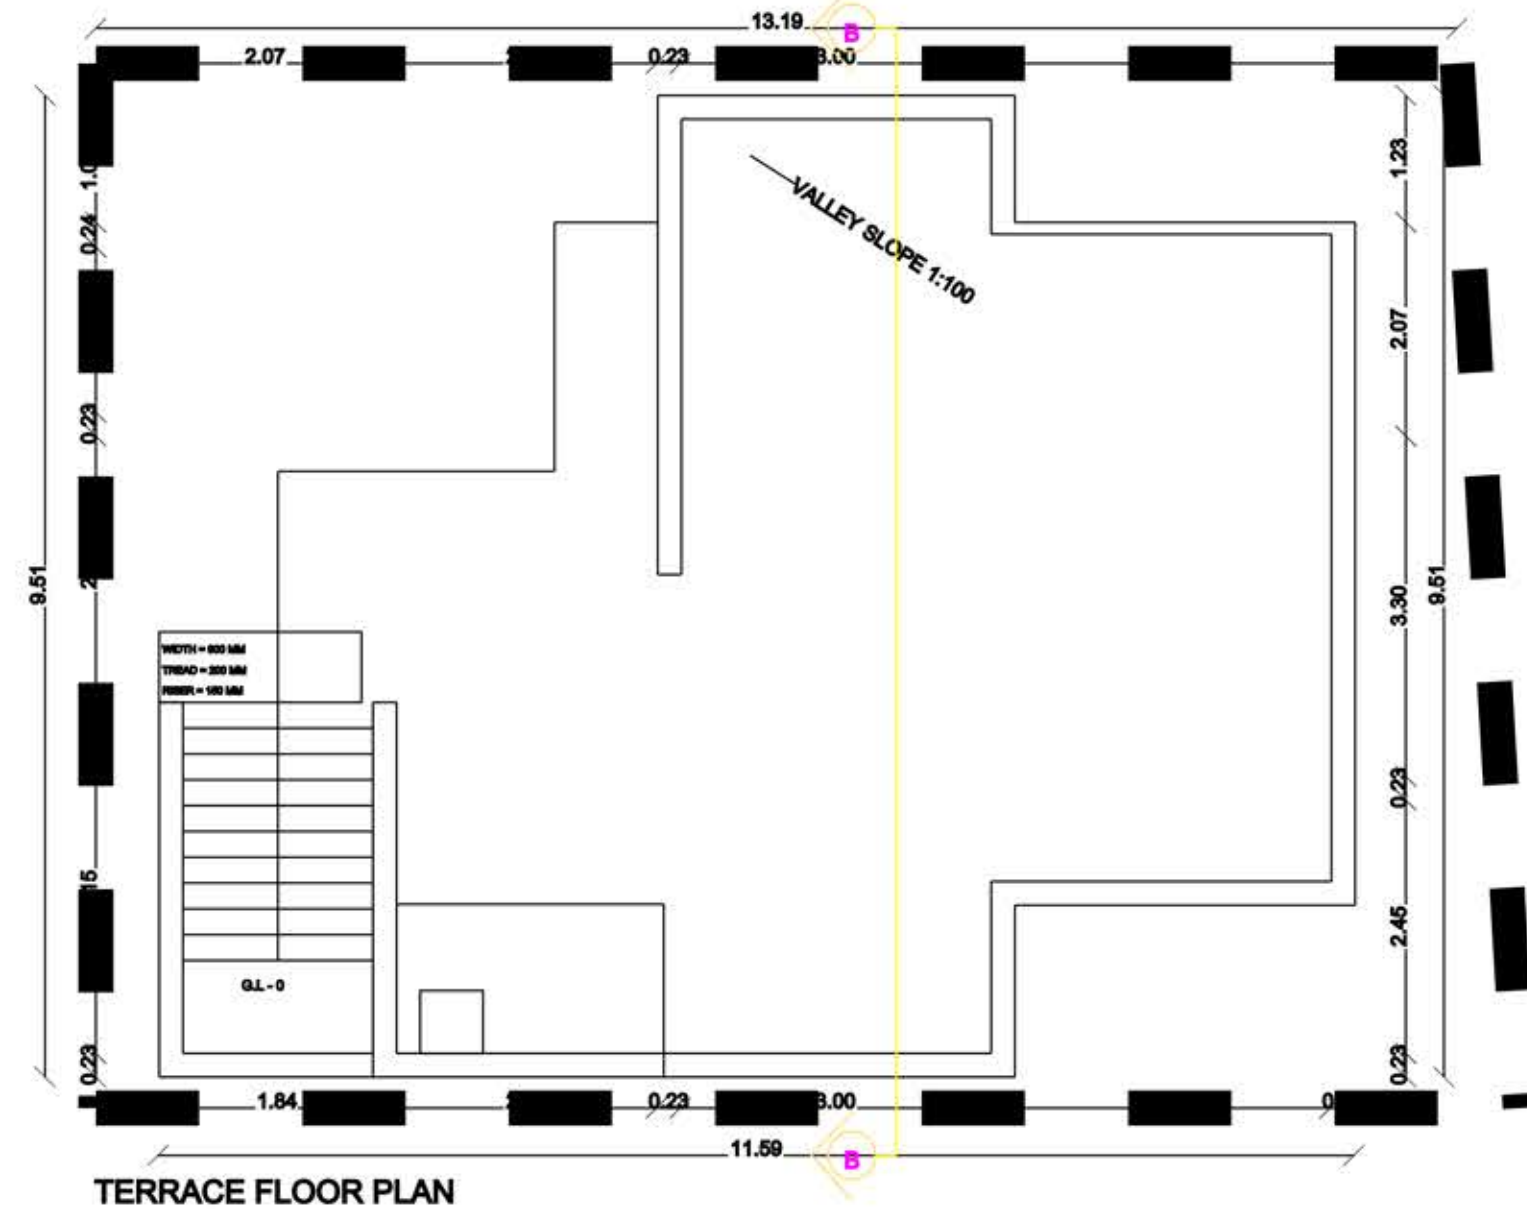


RAIN WATER HARVESTING

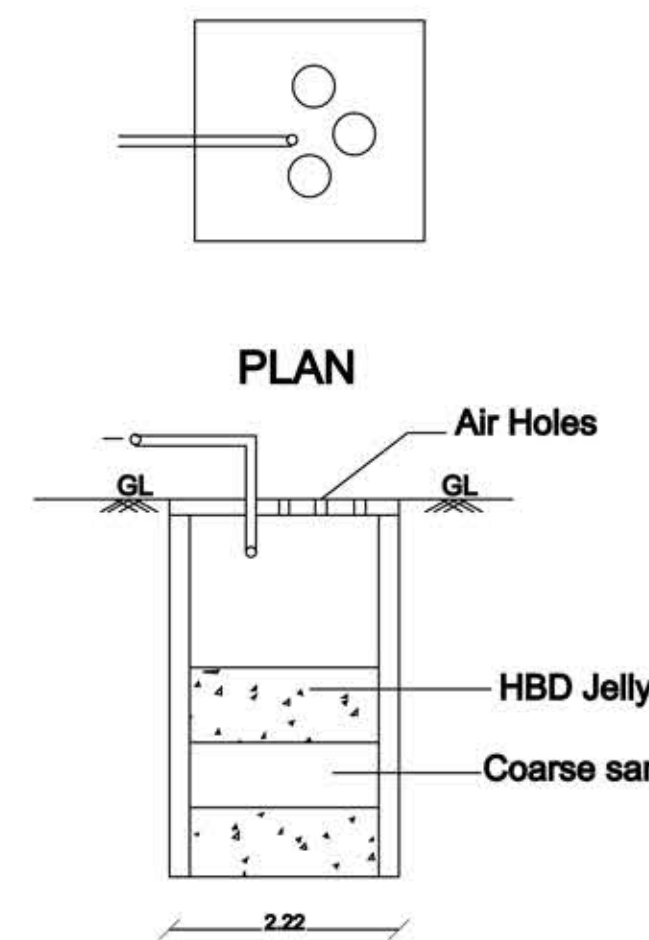


SECTION


SOLAR ENERGY SYSTEM

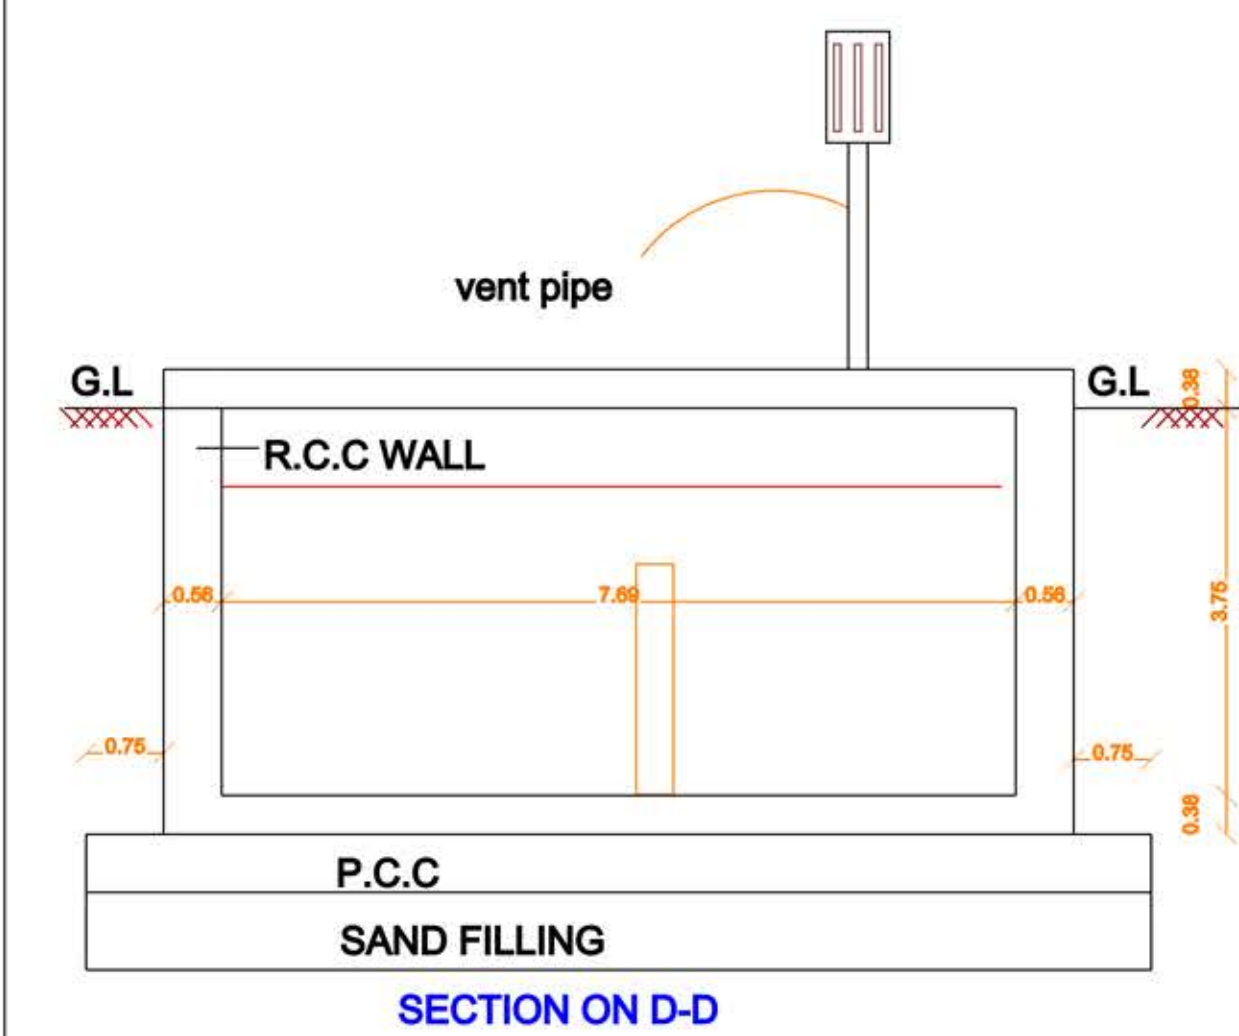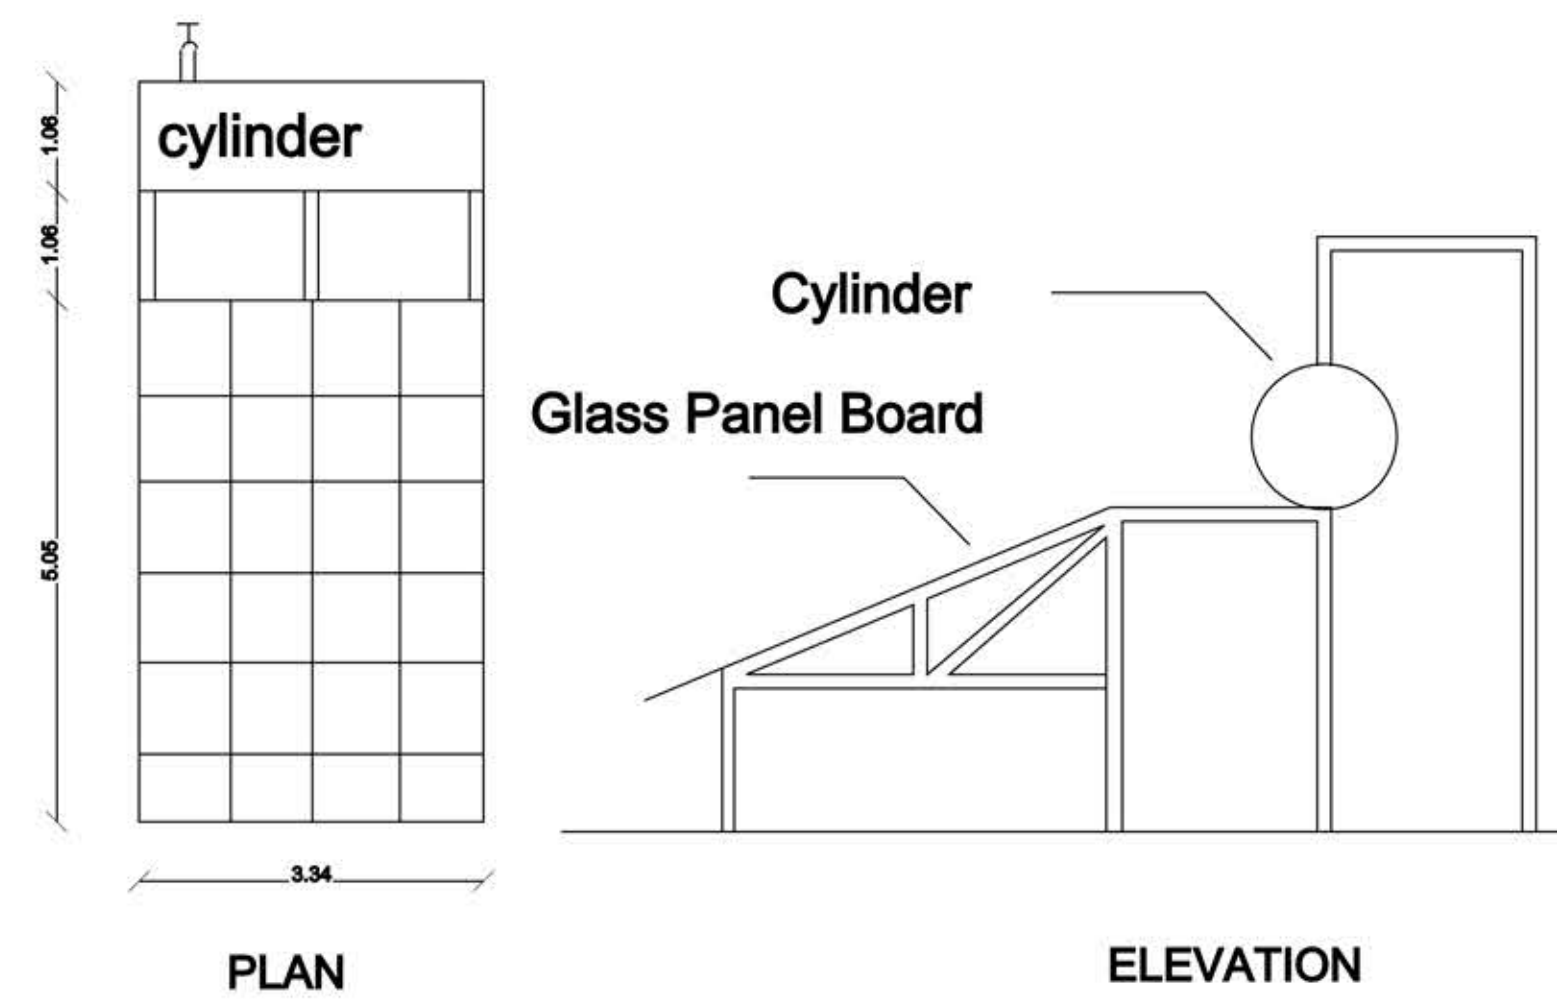


SECTION ON D-D

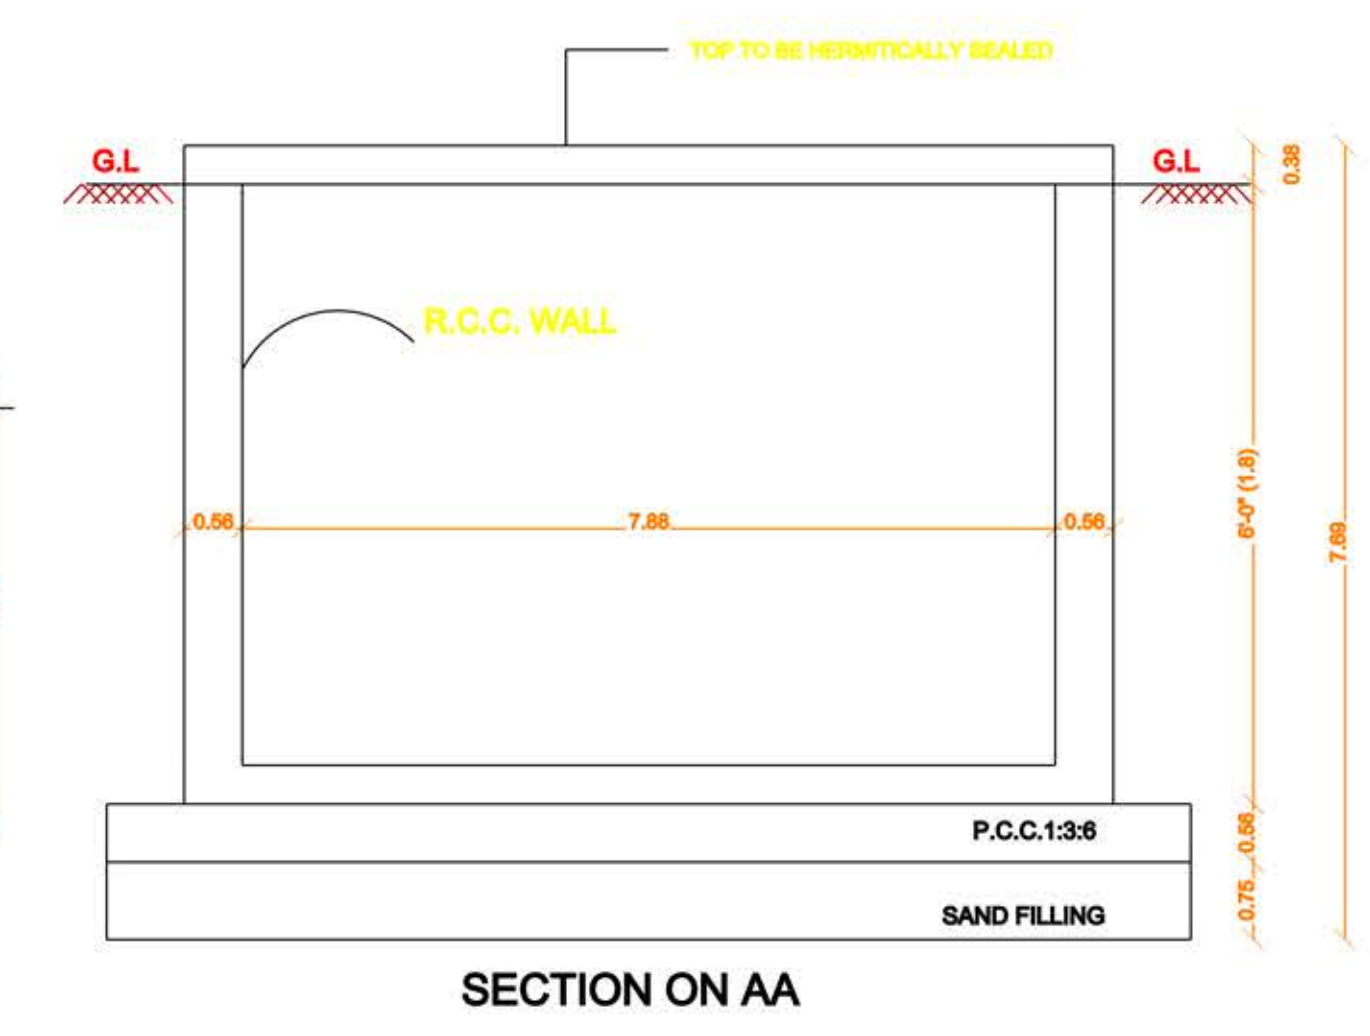

SECTION ON AA

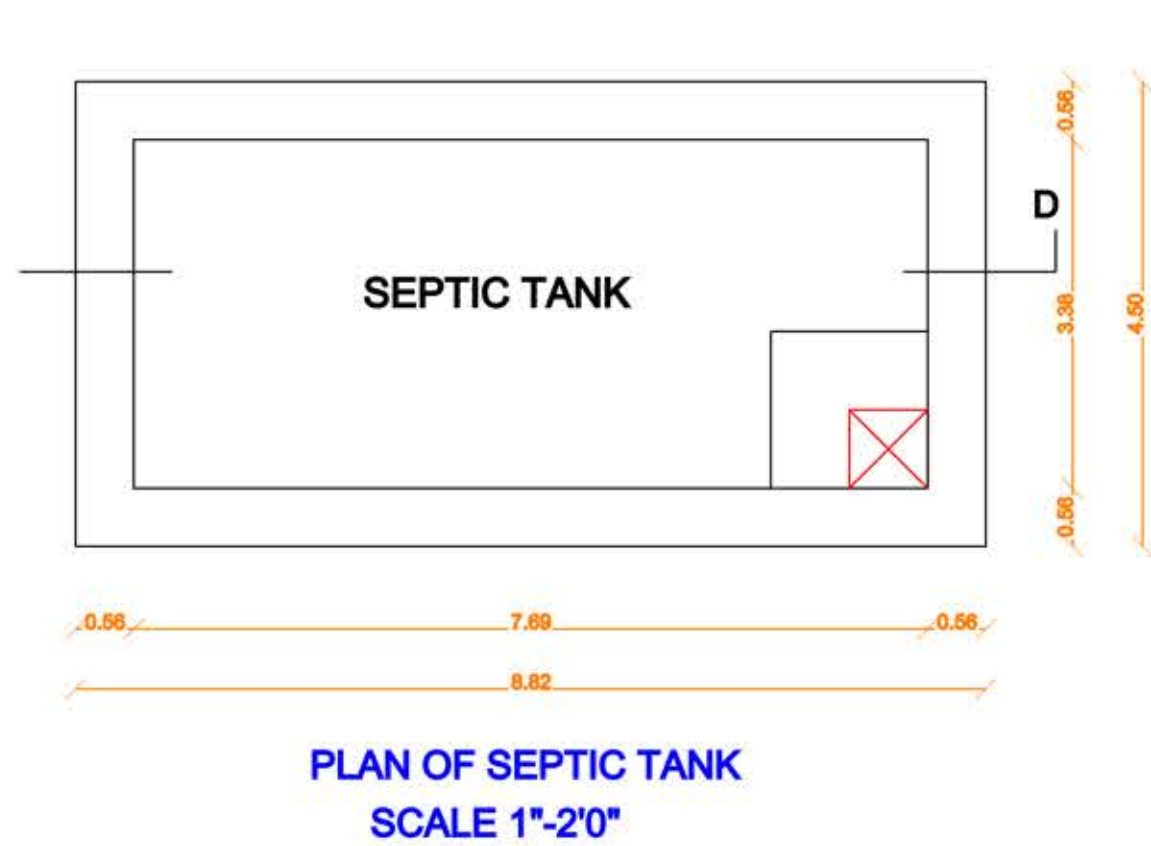

PLAN OF SEPTIC TANK
SCALE 1"=2'0"

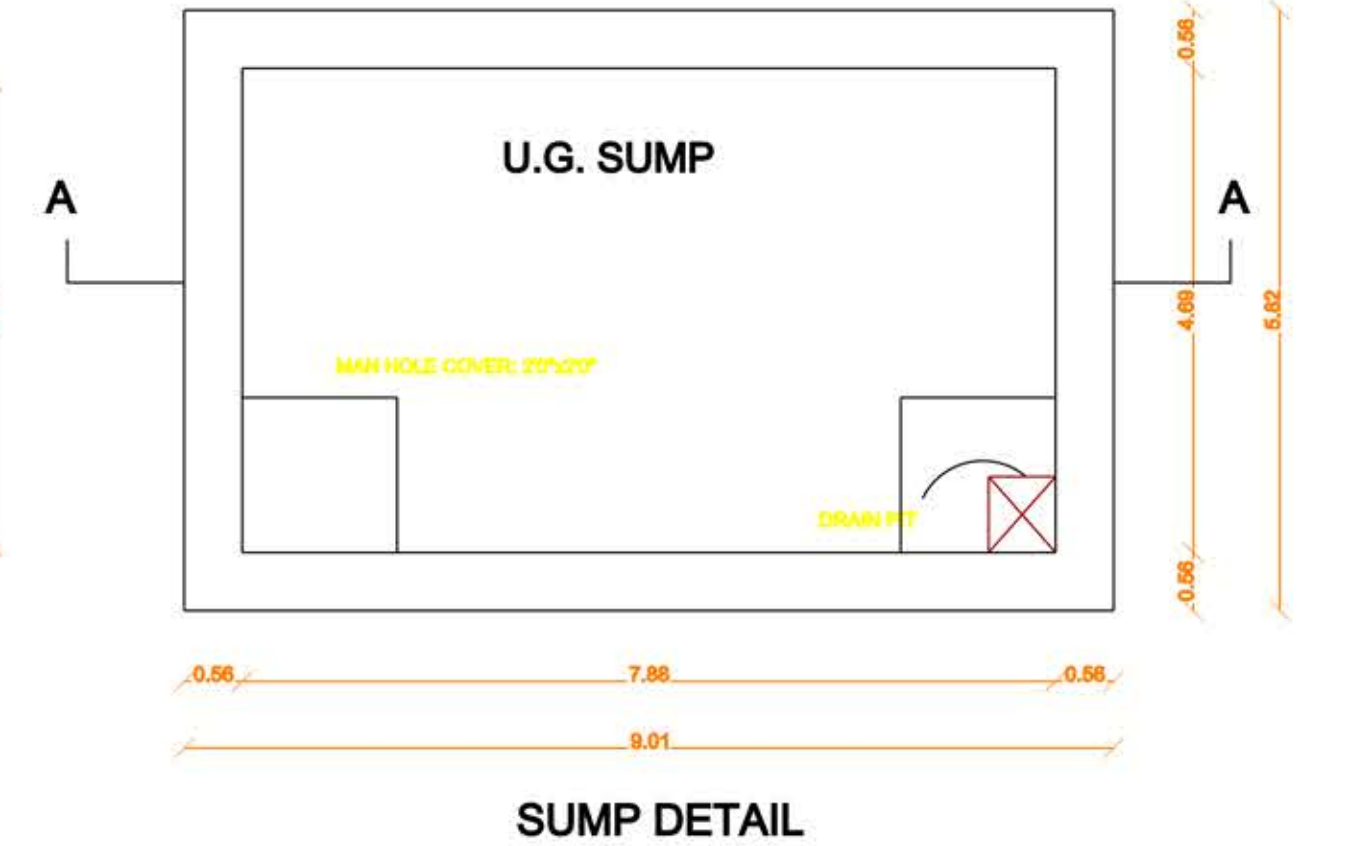

SUMP DETAIL

NOTE: ALL THE DIMENSIONS ARE SHOWN IN METERS | SCALE- 1:100 (OR) 1" = 8'