
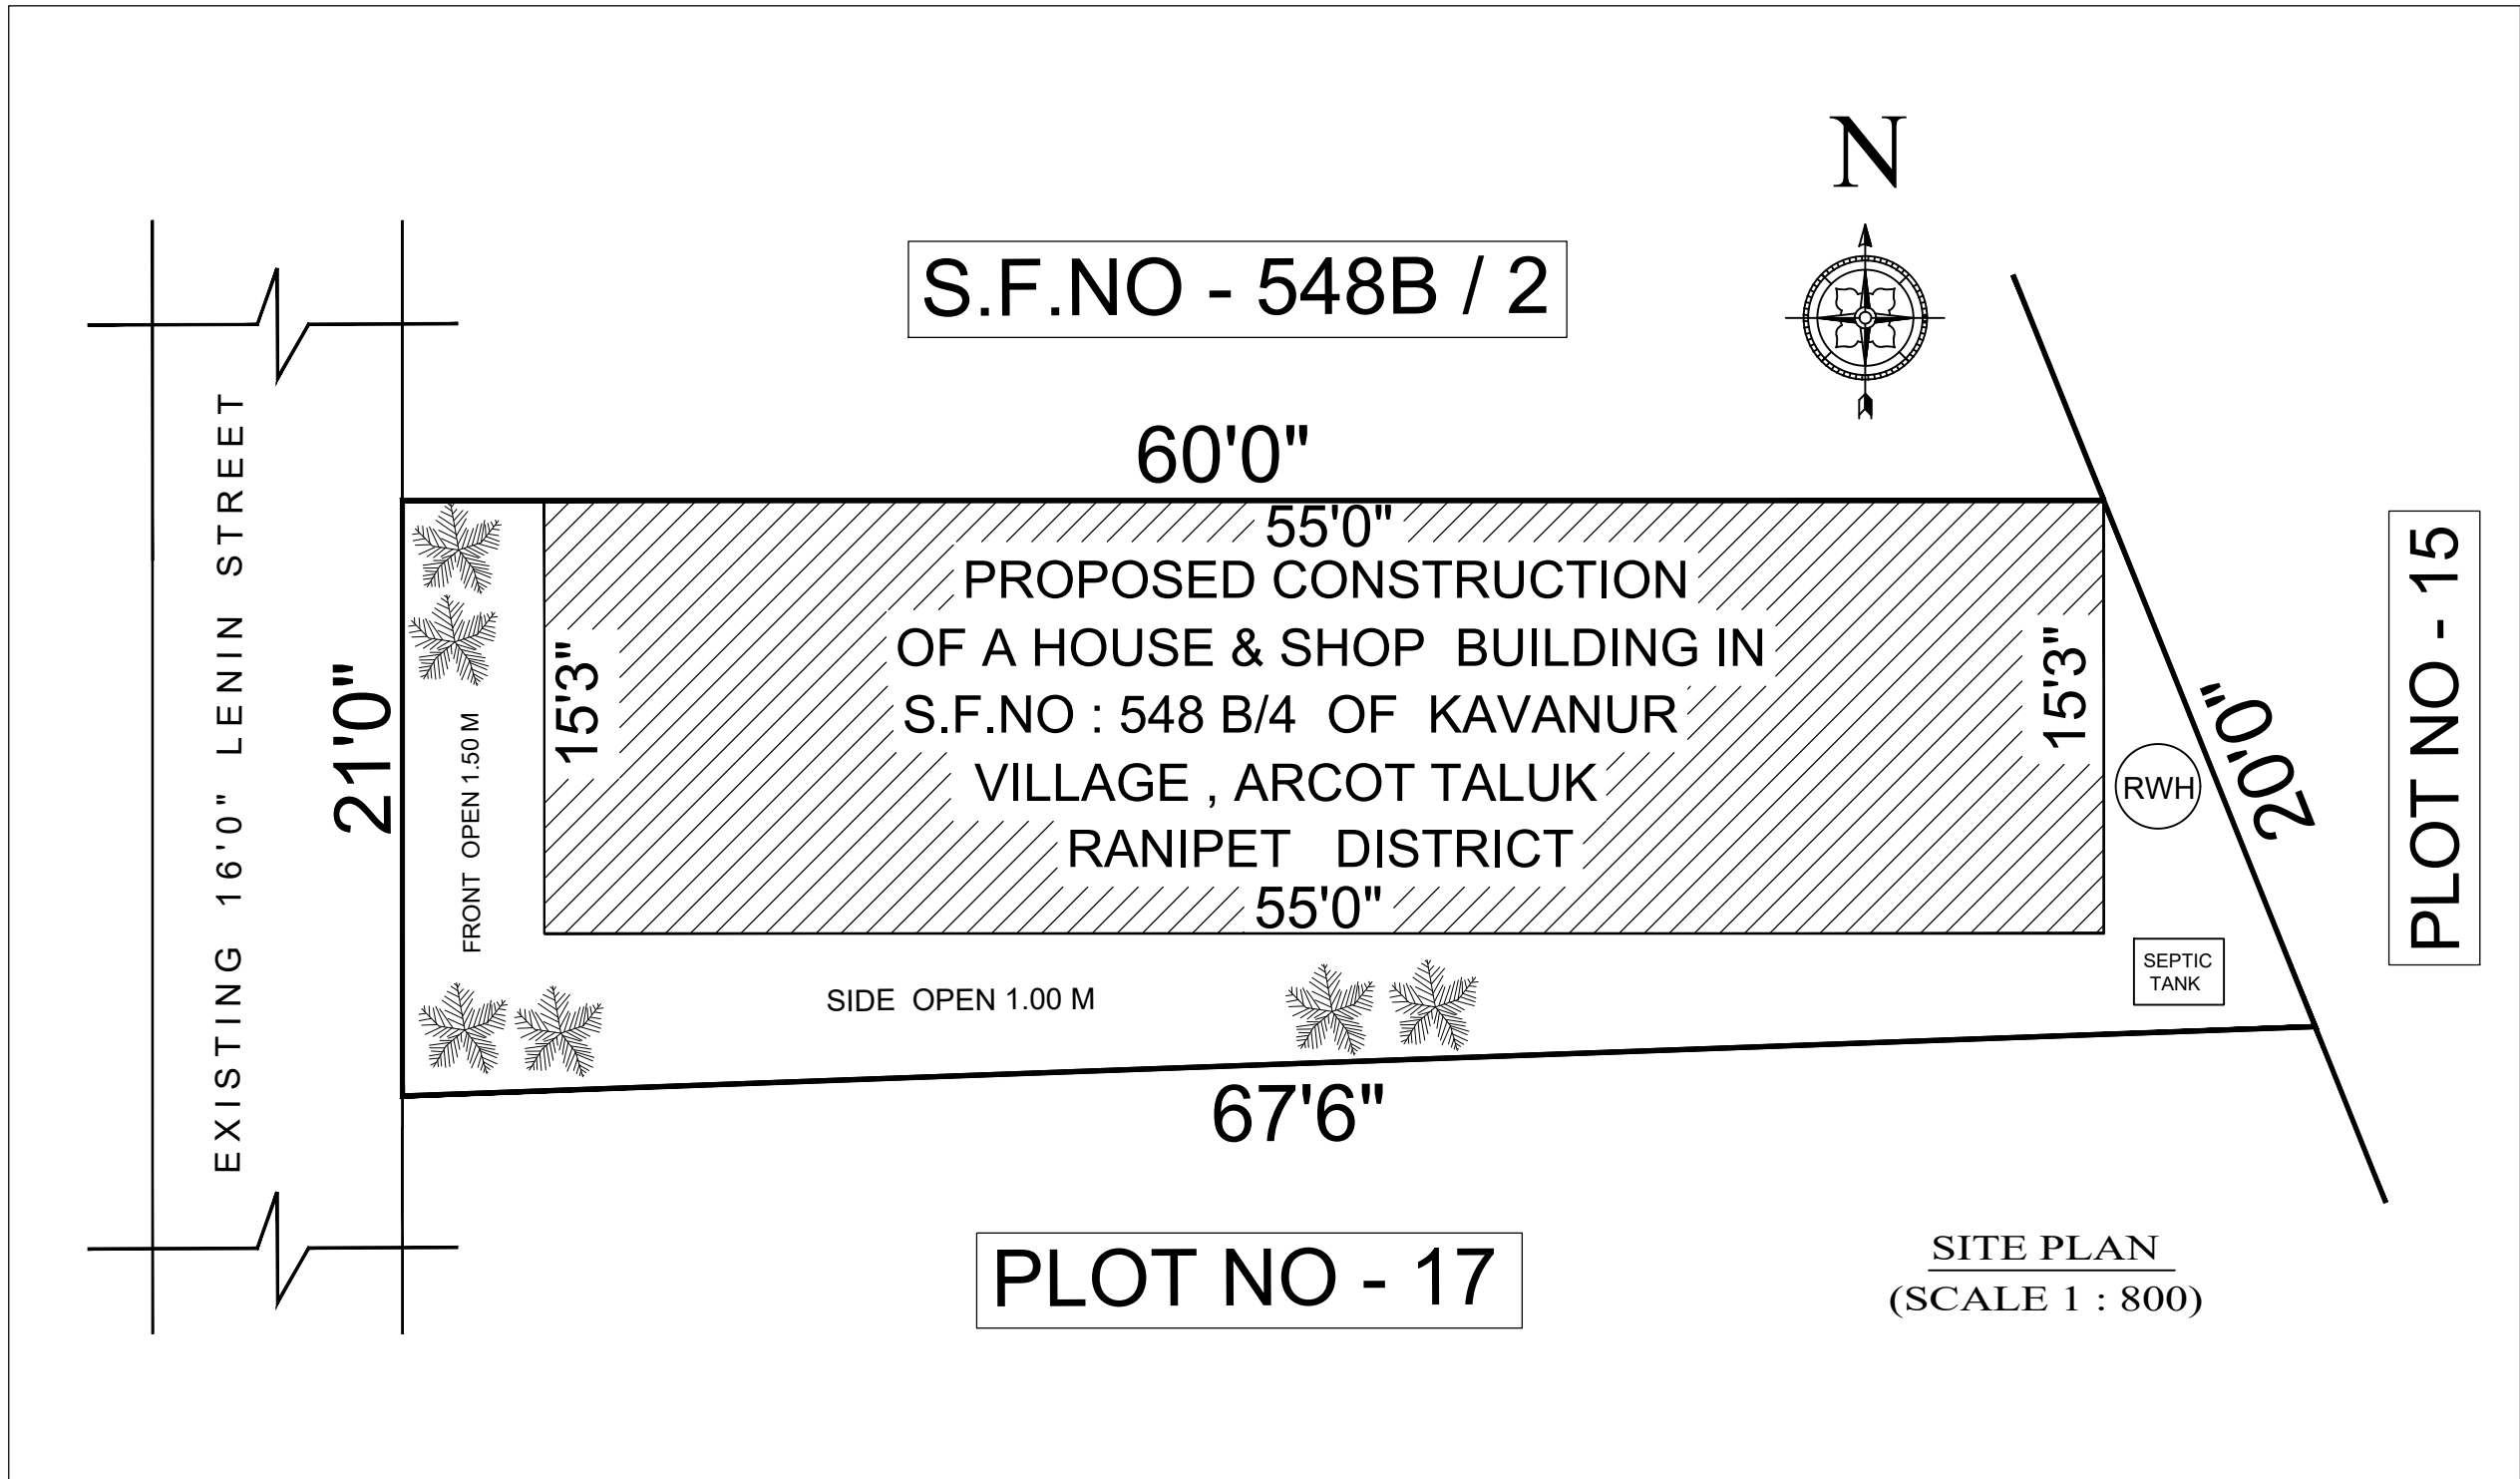


PLAN SHOWING THE PROPOSED CONSTRUCTION
OF A HOUSE & SHOP BUILDING IN GROUND FLOOR
AT PLOT NO - 16 , S.F.NO - 548 B/4 OF " MOOGAMBIKAI
NAGAR ", IN KAVANUR VILLAGE , ARCOT TALUK,
RANIPET DISTRICT . SCALE 1:100 (OR) 1 INCH :8 FEET

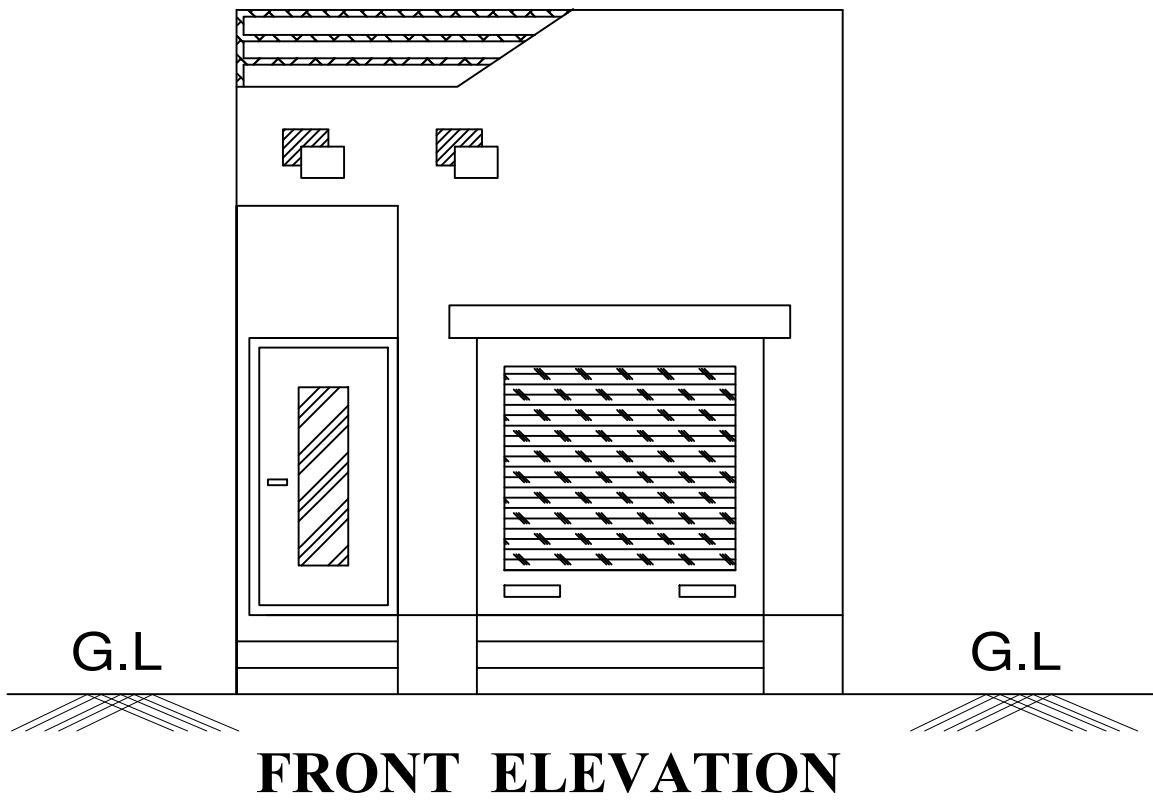

AREA DETAILS

TOTAL AREA OF THE SITE --- 121.47 SQ.M (1307.00 SQ.FT)
AREA OF PRO. BUILDING IN G.FLOOR - 78.00 SQ.M (840.00 SQ.FT)
OPEN SPACE AREA --- 43.47 SQ.M (467.00 SQ.FT)


NOTE :

SITE BOUNDARY SHOWN IN ----
PROPOSED BUILDING SHOWN IN ----
EXISTING ROADS SHOWN IN ----


JOINERY DETAILS

TYPE	PARTICULARS	SIZE (IN .FT)	SIZE (IN .M)
MD	MAIN - DOOR	3'6"X7'0"	1.05X2.13
D1	DOOR	3'0"X7'0"	0.90X2.13
D2	DOOR	2'6"X7'0"	0.75X2.13
W	WINDOW	6'0"X4'0"	1.80X1.20
W1	KITCHEN - WINDOW	2'0"X4'0"	0.60X1.20
V	VENTILATOR	2'0"X2'0"	0.60X0.60
R.S	ROLLING SHUTTER	8'0"X9'0"	2.44X3.00




OFFICE USE:

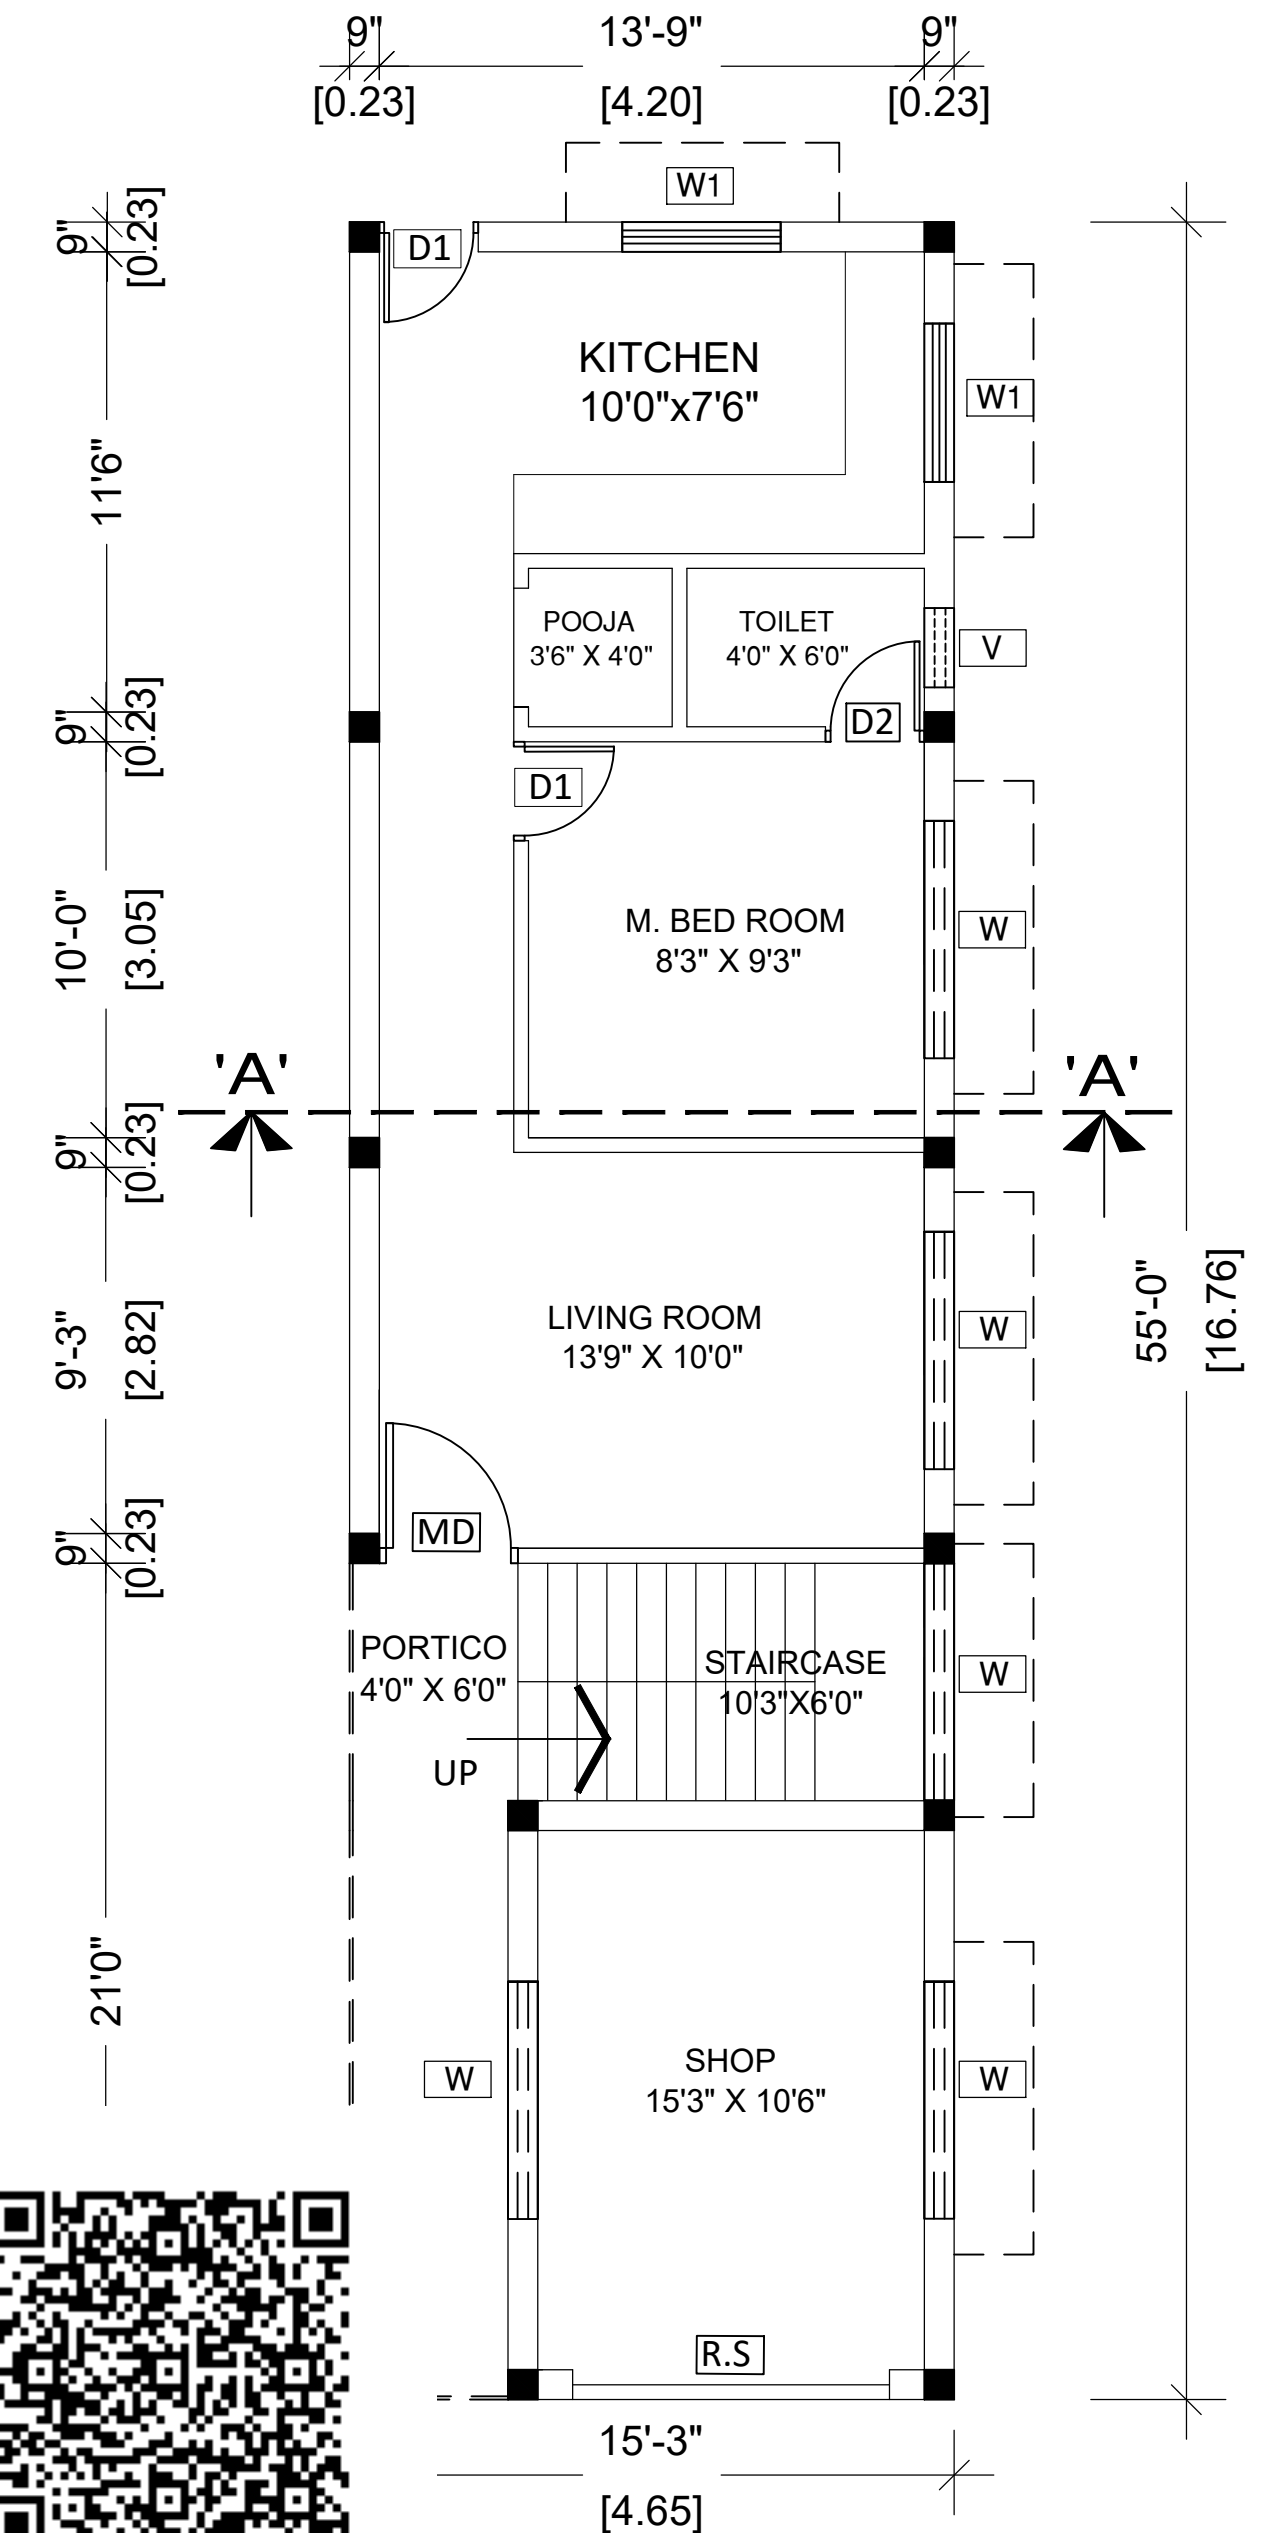

GROUND FLOOR PLAN

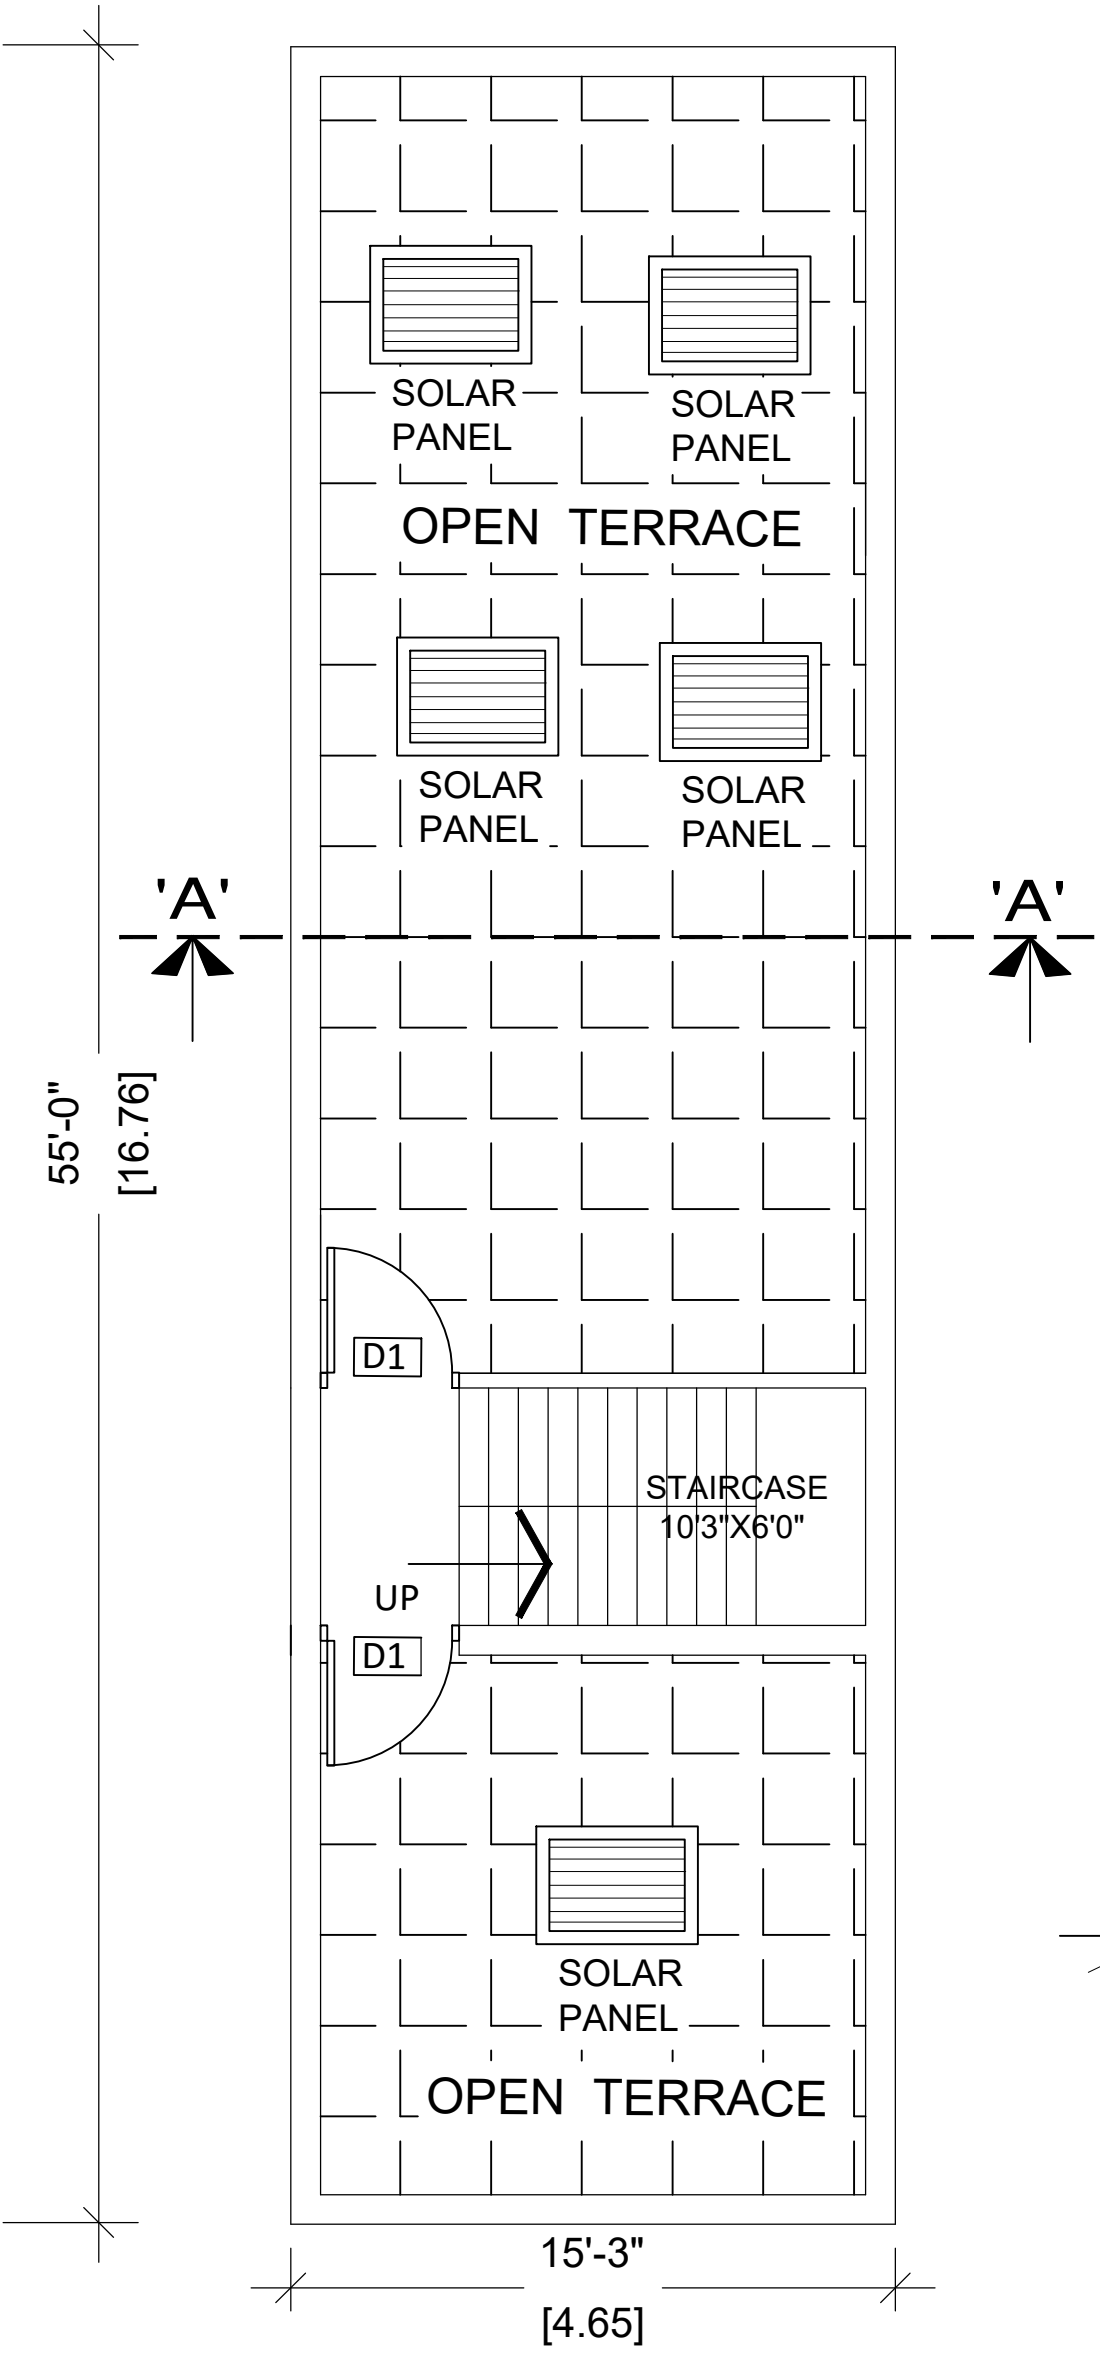

TERRACE FLOOR PLAN

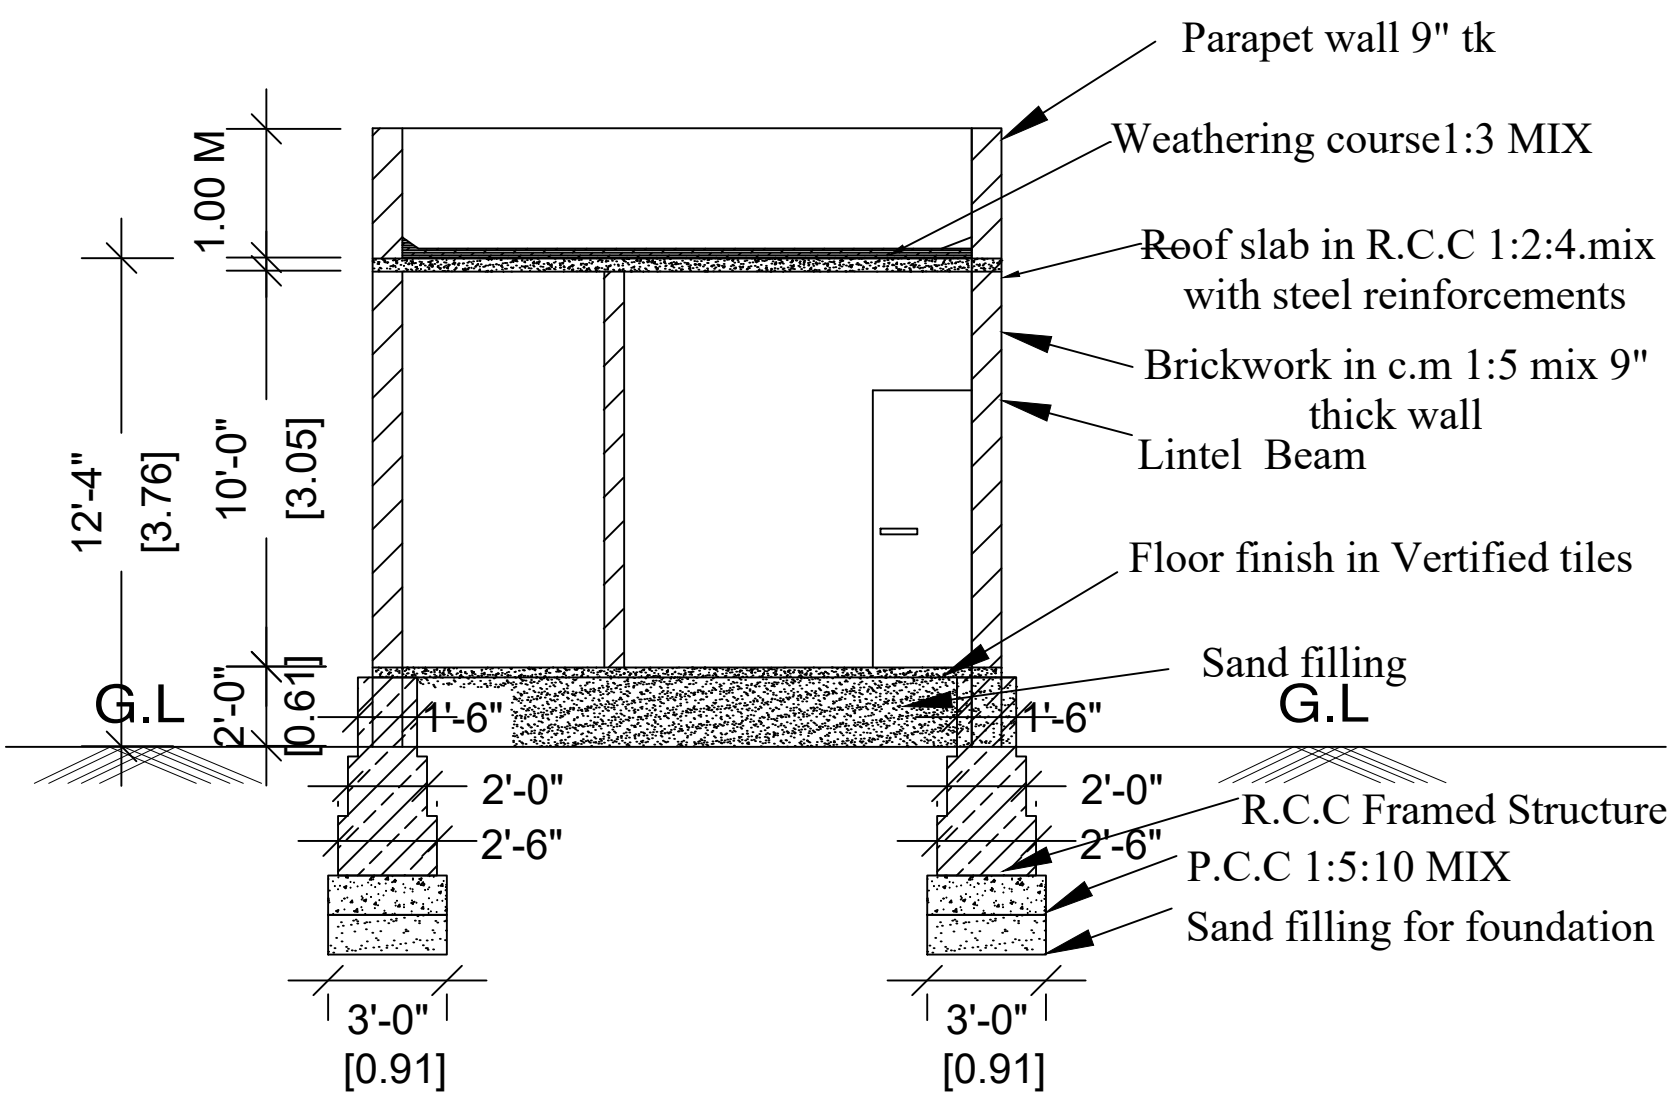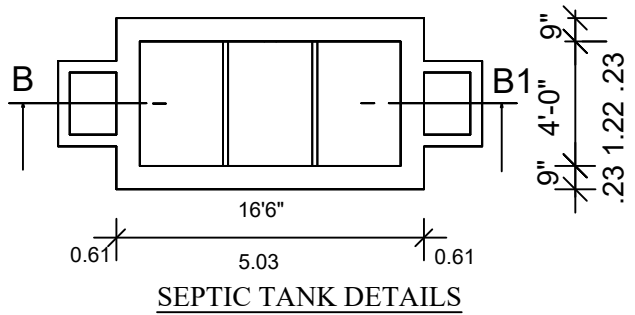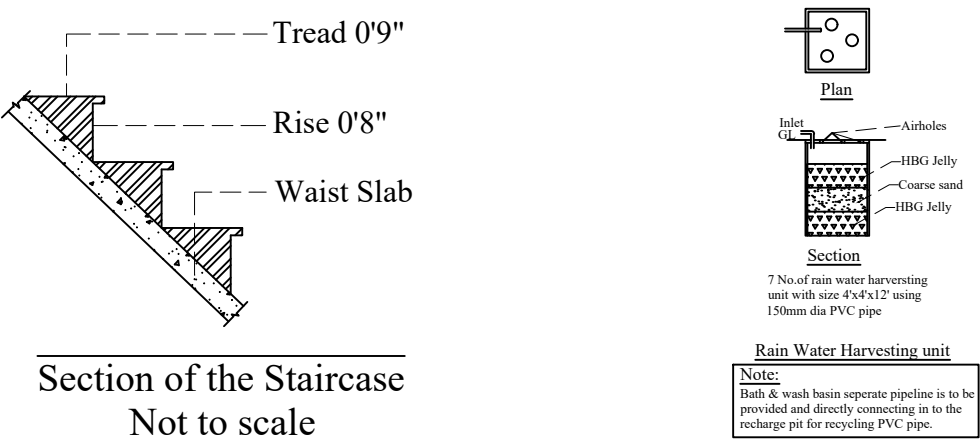

SECTION ON A'@A'

E. A. BASKAR, M.E(SW), B.E(CNV), A.M.I.E.,
Regd. Engineer Gr. - III (RE)
Regd. No. RE/Gr-III/22/04/135
With Vellore District Town and Country Planning,
No. 81, Dr. M.G.R. Salai, Arcot - 632 503.
Cell : 84381 44087, 94430 06635

APPLICANT 'S SIGNATURE:

ENGINEER'S SIGNATURE: