




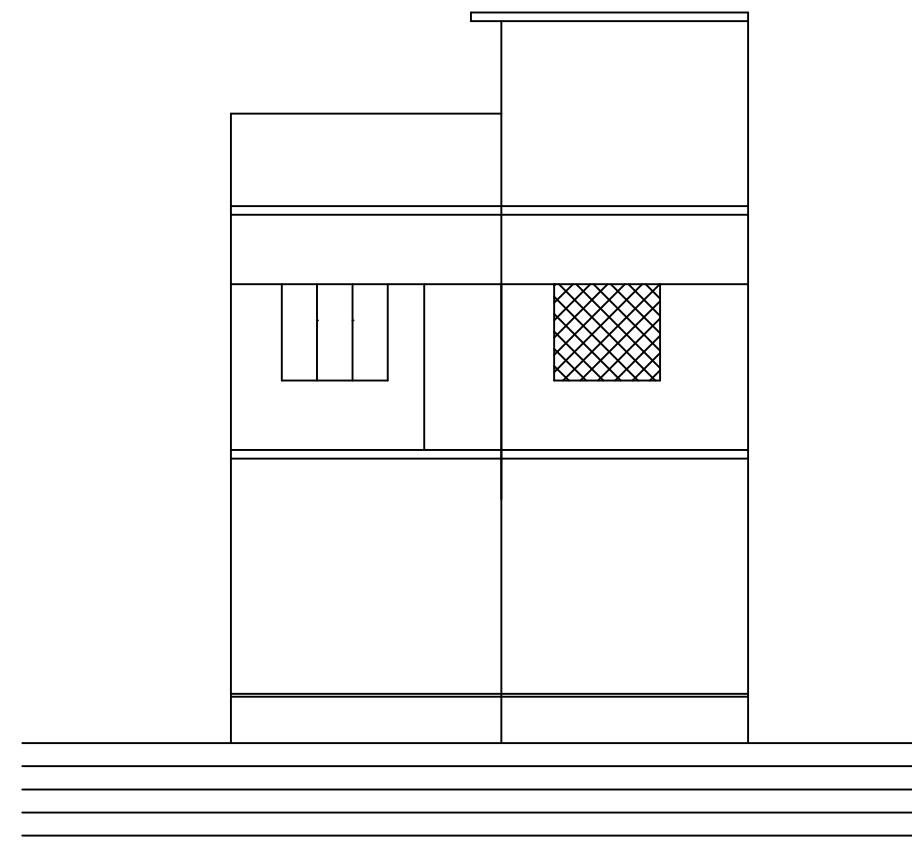


FRONT ELEVATION

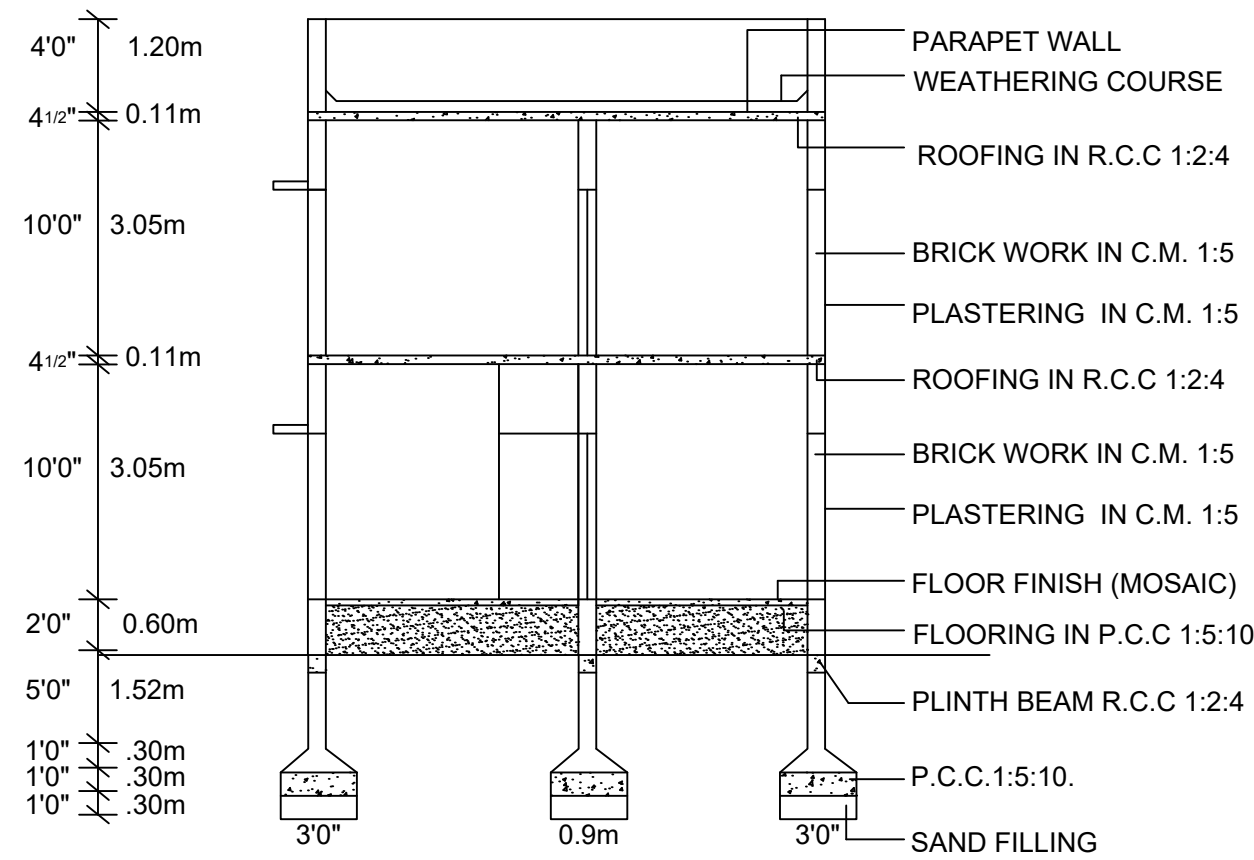


SECTION ON " AA "


COMPOUND WALL WITH
DWARF WALL DETAILS

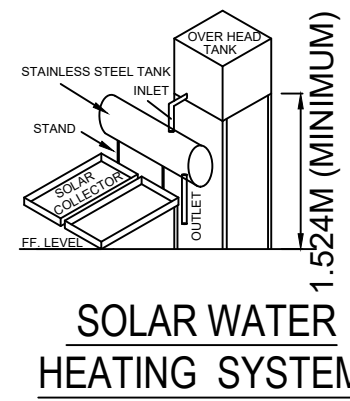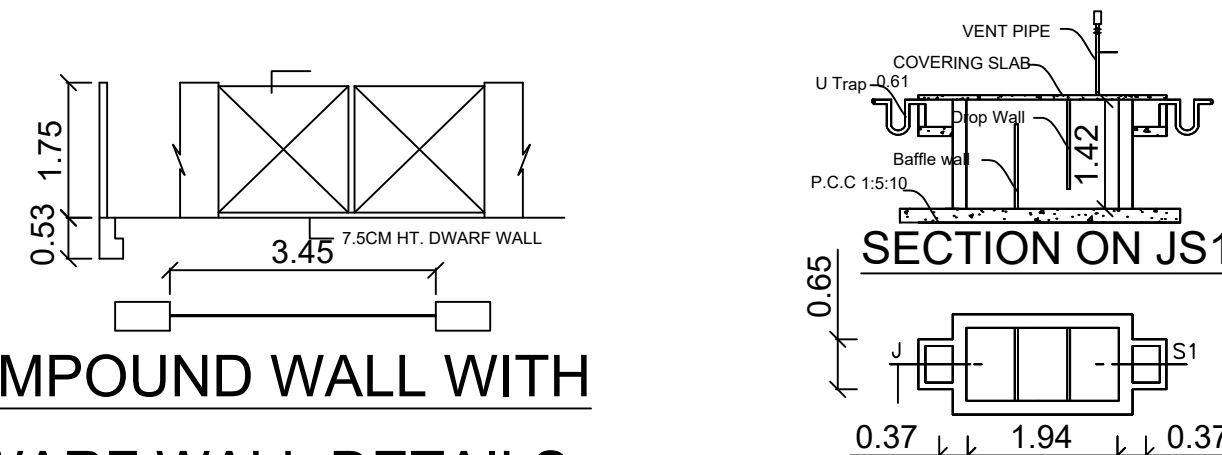


SOLAR WATER
HEATING SYSTEM

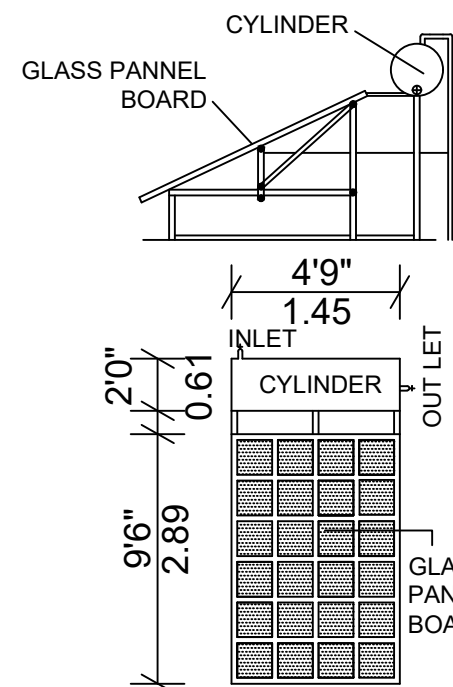

SOLAR WATER
SYSTEM

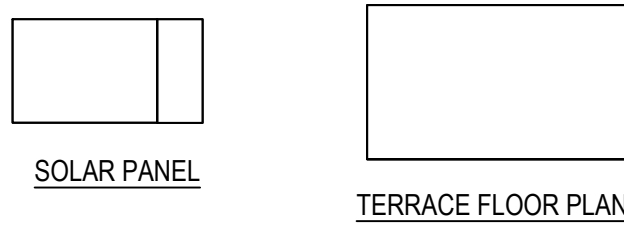


TERRACE FLOOR PLAN

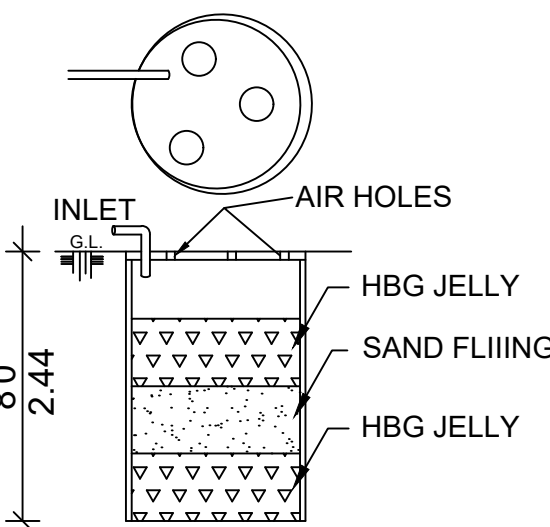

RAIN WATER
HARVESTING UNIT

TOPO PLAN

SCALE : 1" = 33'0" (OR) 1CM = 400CM

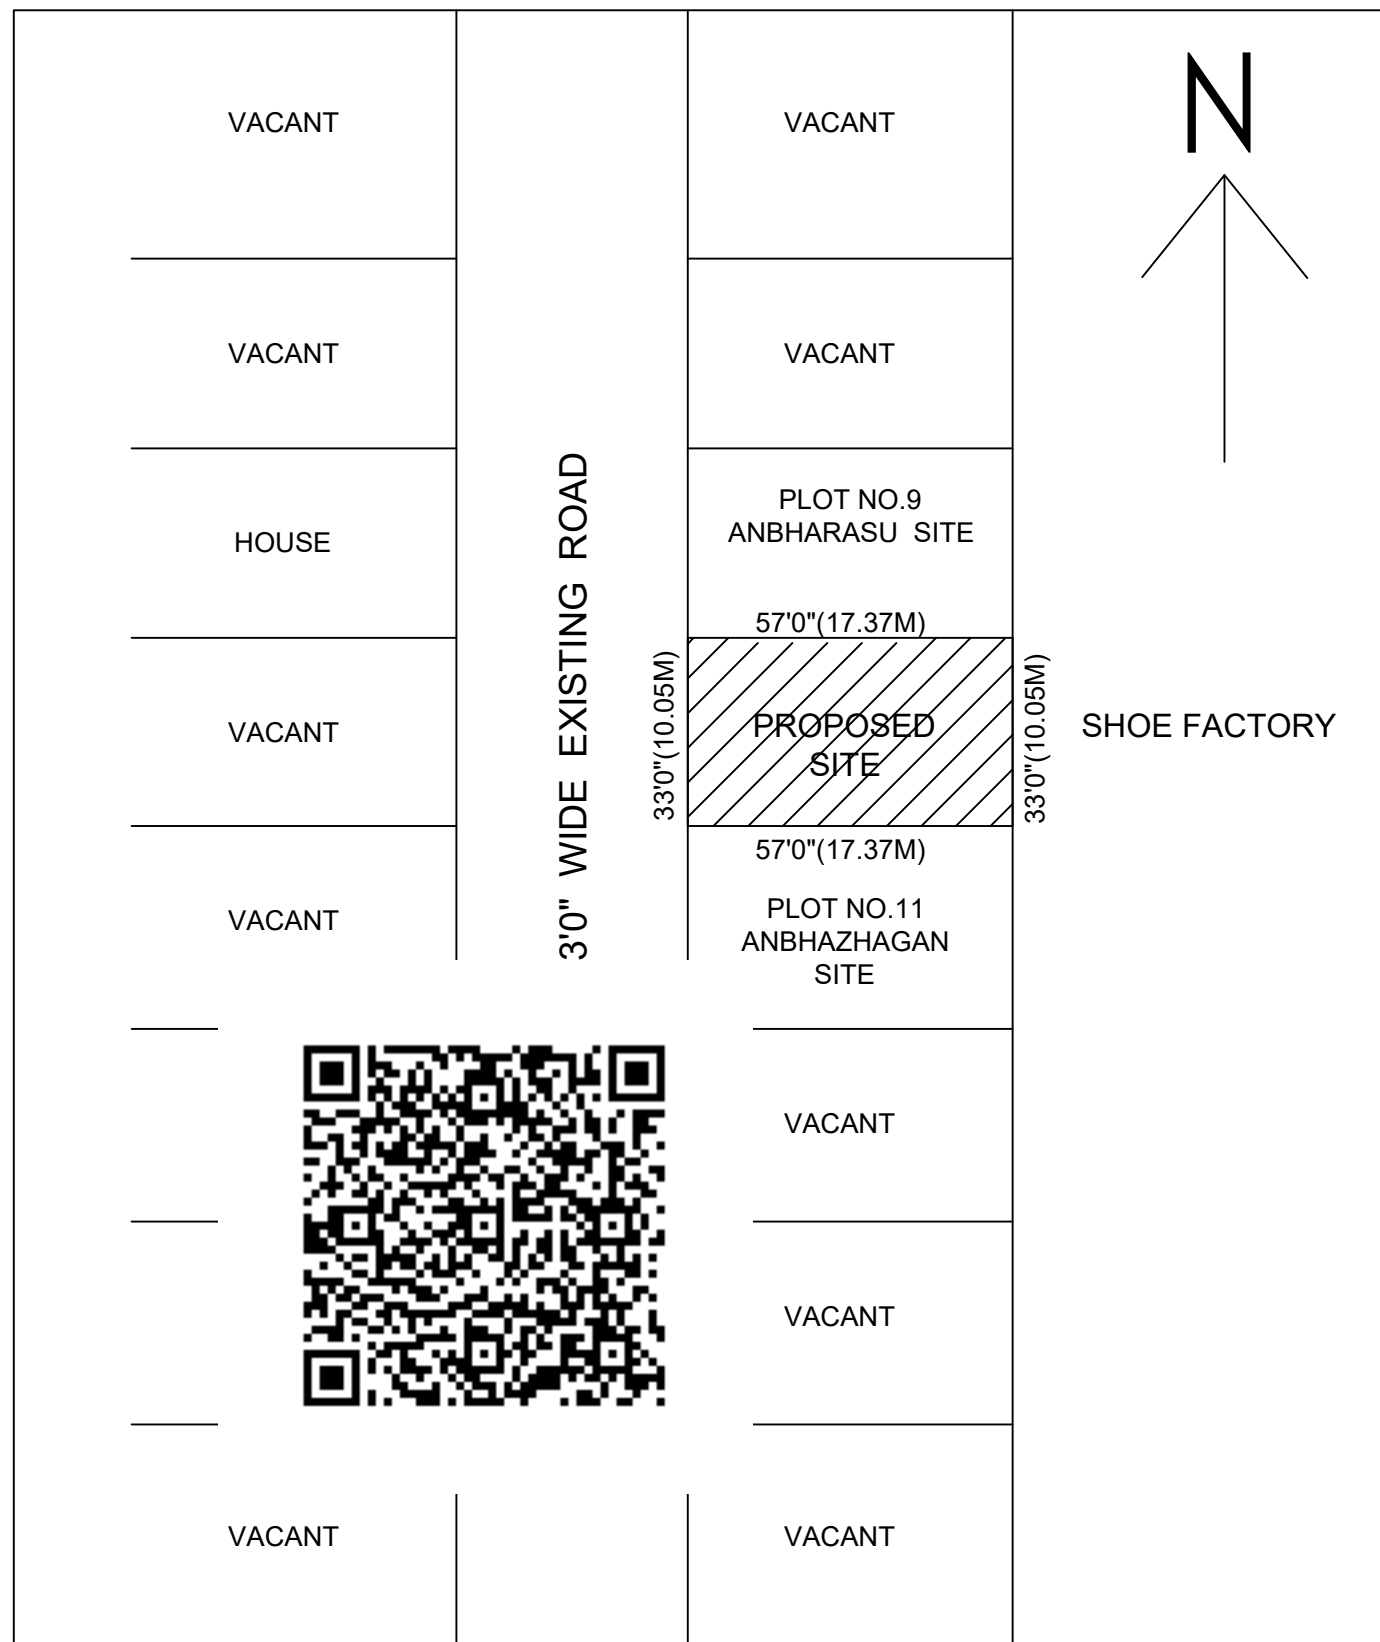

REFERENCE :-

D DOOR 3'3" x 7'0" (OR) 1.00 x 2.10M
D1.....DOOR 2'6" x 6'0" (OR) 0.75 x 1.82M
W WINDOW 4'6" x 5'0" (OR) 1.37 x 1.22M
W1..... WINDOW..... 3'3" x 5'0" (OR) 1.00 x 1.22M
W2..... WINDOW..... 2'6" x 5'0" (OR) 0.76 x 1.22M
V..... VENTILATOR..... 3'0" x 2'0" (OR) 0.90 x 0.60M

AREA DETAILS Sq.Ft Sq.Mt

PLOT EXTENT AS PER TSLR	2130.48	198.00
SUPER IMPOSED PLOT AREA	1881.00	174.81
PLOT AREA AS PER DOCUMENT	1881.00	174.81
EXISTING BUILDING GROUND FLOOR	808.50	75.10
EXISTING BUILDING FRIST FLOOR	386.00	35.85
PRO.ADD CONSTN FIRST FLOOR	379.18	35.24
OPEN SPACE	686.50	63.80
FSI AREA	0.83	
PLOT COVERAGE	42.96%	

STAIRCASE DETAILS

WIDTH :0.90M, RISE:0.17M, TREAD :0.26M.

NOTE :-

- THE WASTE WATER DISCHARGED FROM THE ROOMS OTHER THAN TOILET WILL GOING TO BE TREATED AND WILL GOING TO BE RECYCLED.
- USING 'U' TYPE TRAP 2 Nos IN INLET, OUTLET & VENT PIPE WILL BE COVERED WITH MOSQUITO PROOF COVERING NET IN INNER SIDE AND TOP OF VENT PIPE

LEGEND :-

OWNER's BOUNDARY SHOWN IN GREEN ...
PROPOSED ADDI CONSTRUCTION SHOWN IN ...
EXISTING BUILDING SHOWN IN BLUE ...
EXISTING STREET SHOWN IN YELLOW ...

PLAN SHOWING THE PROPOSED
ADDITIONAL CONSTRUCTION OF A
RESIDENCE IN FIRST FLOOR, IN PLOT
NO.10, " **THANTHAI PERIYAR NAGAR** ",
IN APPROVED LAYOUT OF D.D.T.C.P.No.
14/87, IN OLD S.F.NO.41/7C (PART), NEW
S.F.NO.41/29 , PATTa No.1212, TAJPURA
VILLAGE, TAJPURA PANCHAYAT,
ARCOT TALUK, RANIPET DISTRICT.

SCALE 1:100

OWNER's NAME :-

THIRUMATHI. R.MOHANARANI


W/o. THIRU. RAJENDIRAN.

R. Mohanarani


OWNER's SIGNATURE

P. S. RAHUL, B.E., (Civil)
Registered Engineer-Grade-III,
Arcot Municipality
Reg. No. 025/LS/2024/00002
No.5A/13, Tippu Ali Dharga Street,
Kalavai Road, Arcot-632 503, Rpt. Dt.
Mobile : 63833 54803.


ENGINEER's SIGNATURE

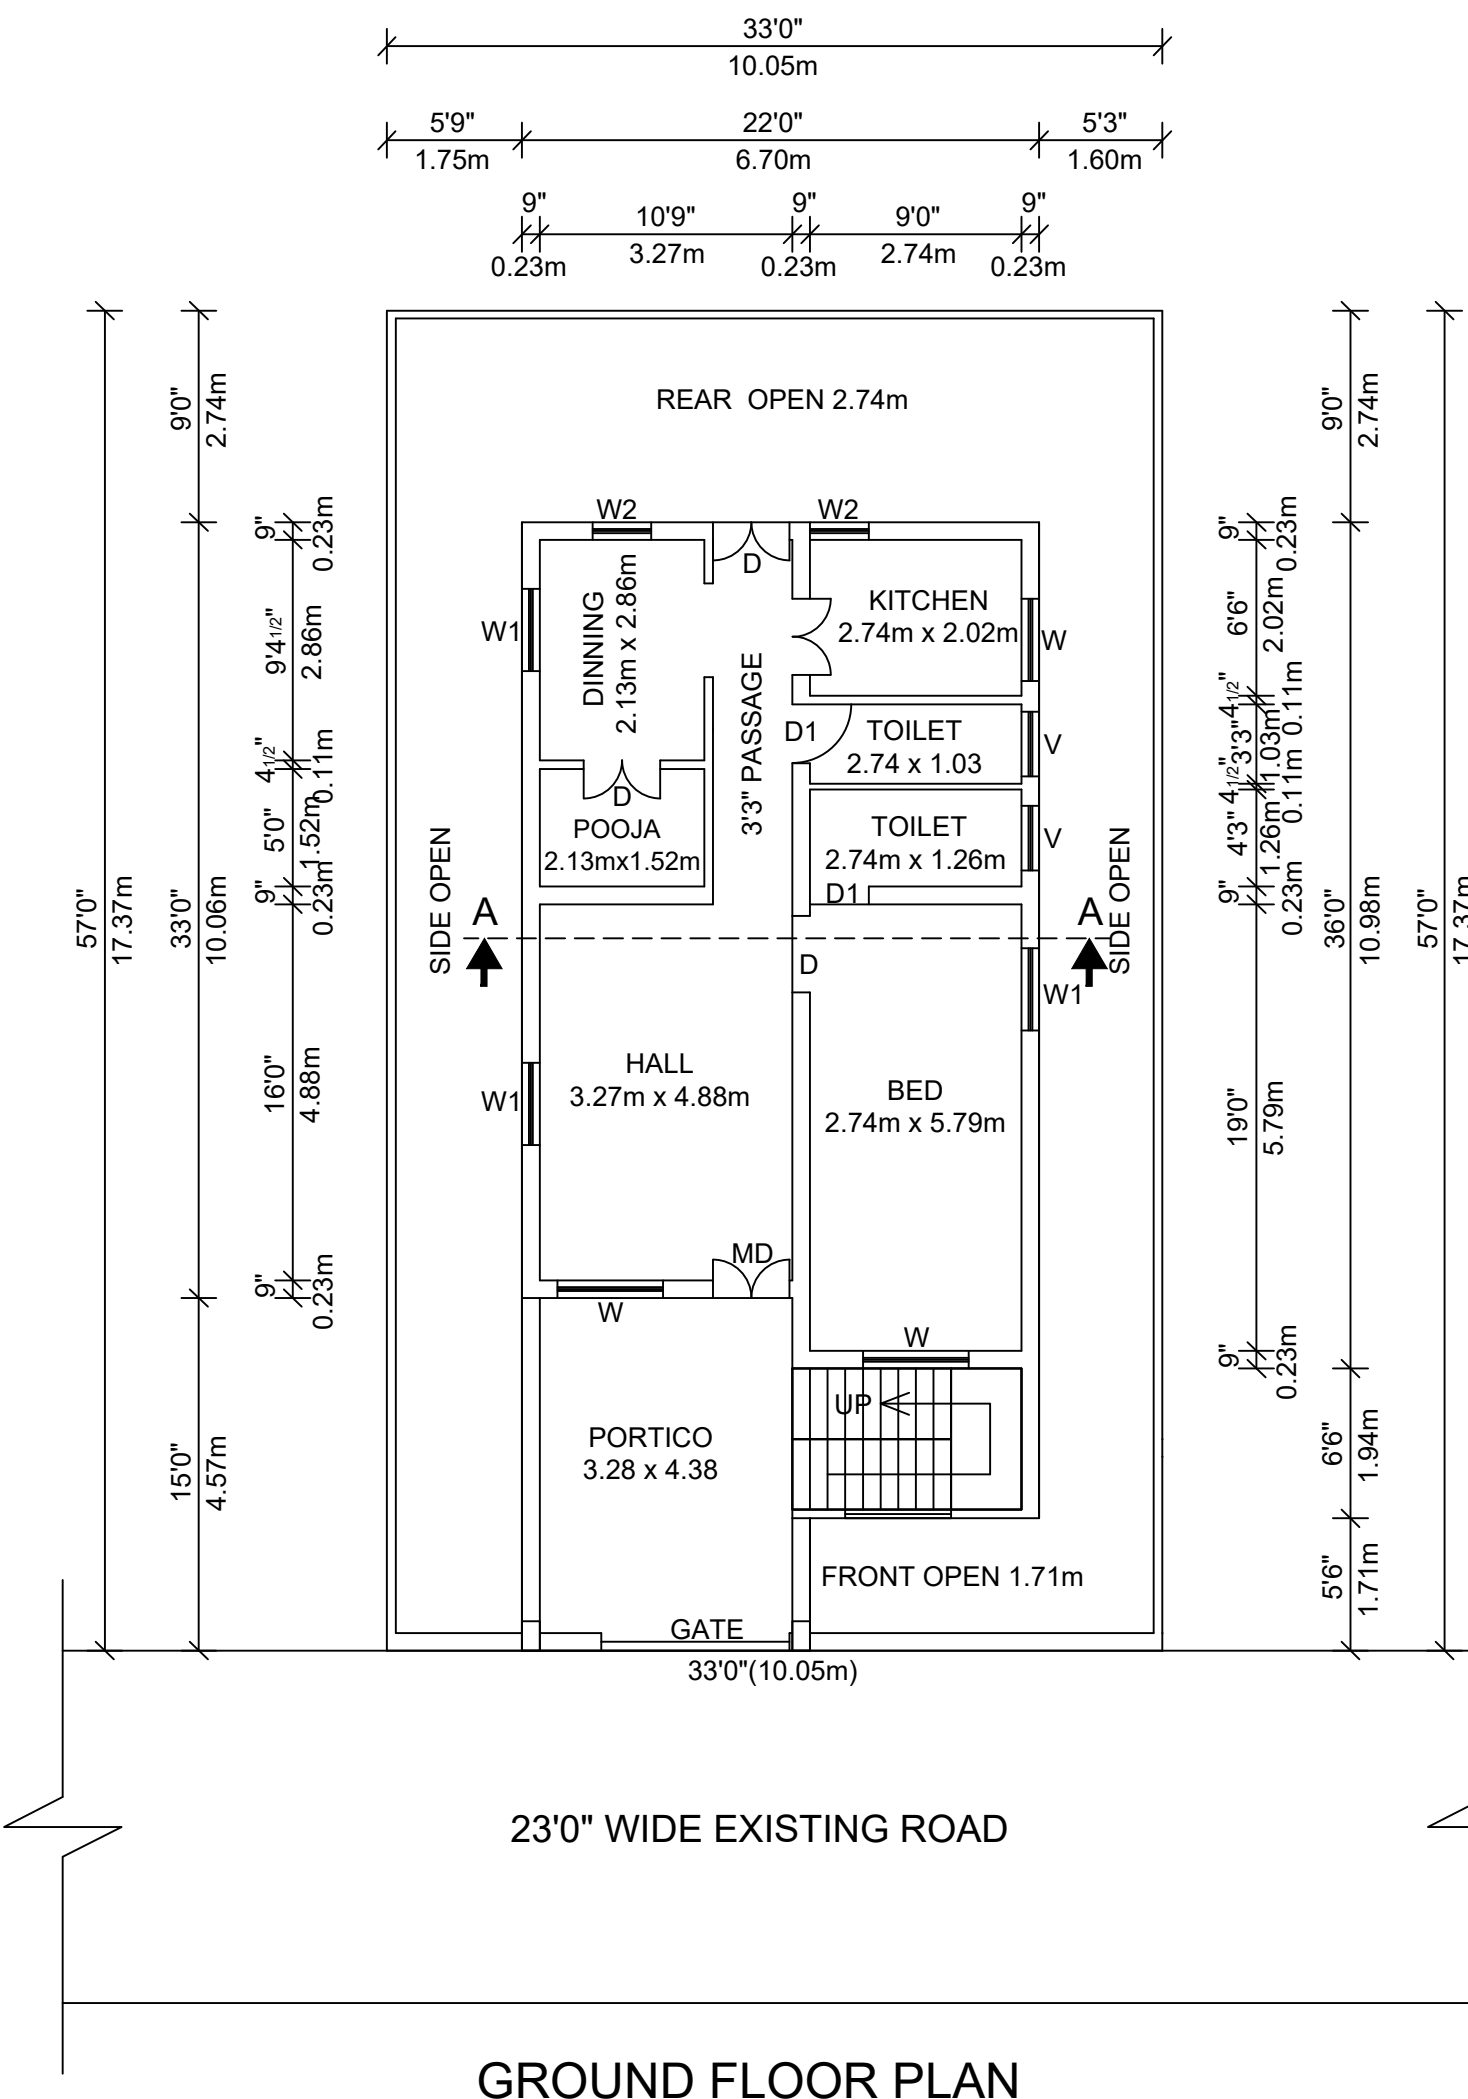

GROUND FLOOR PLAN

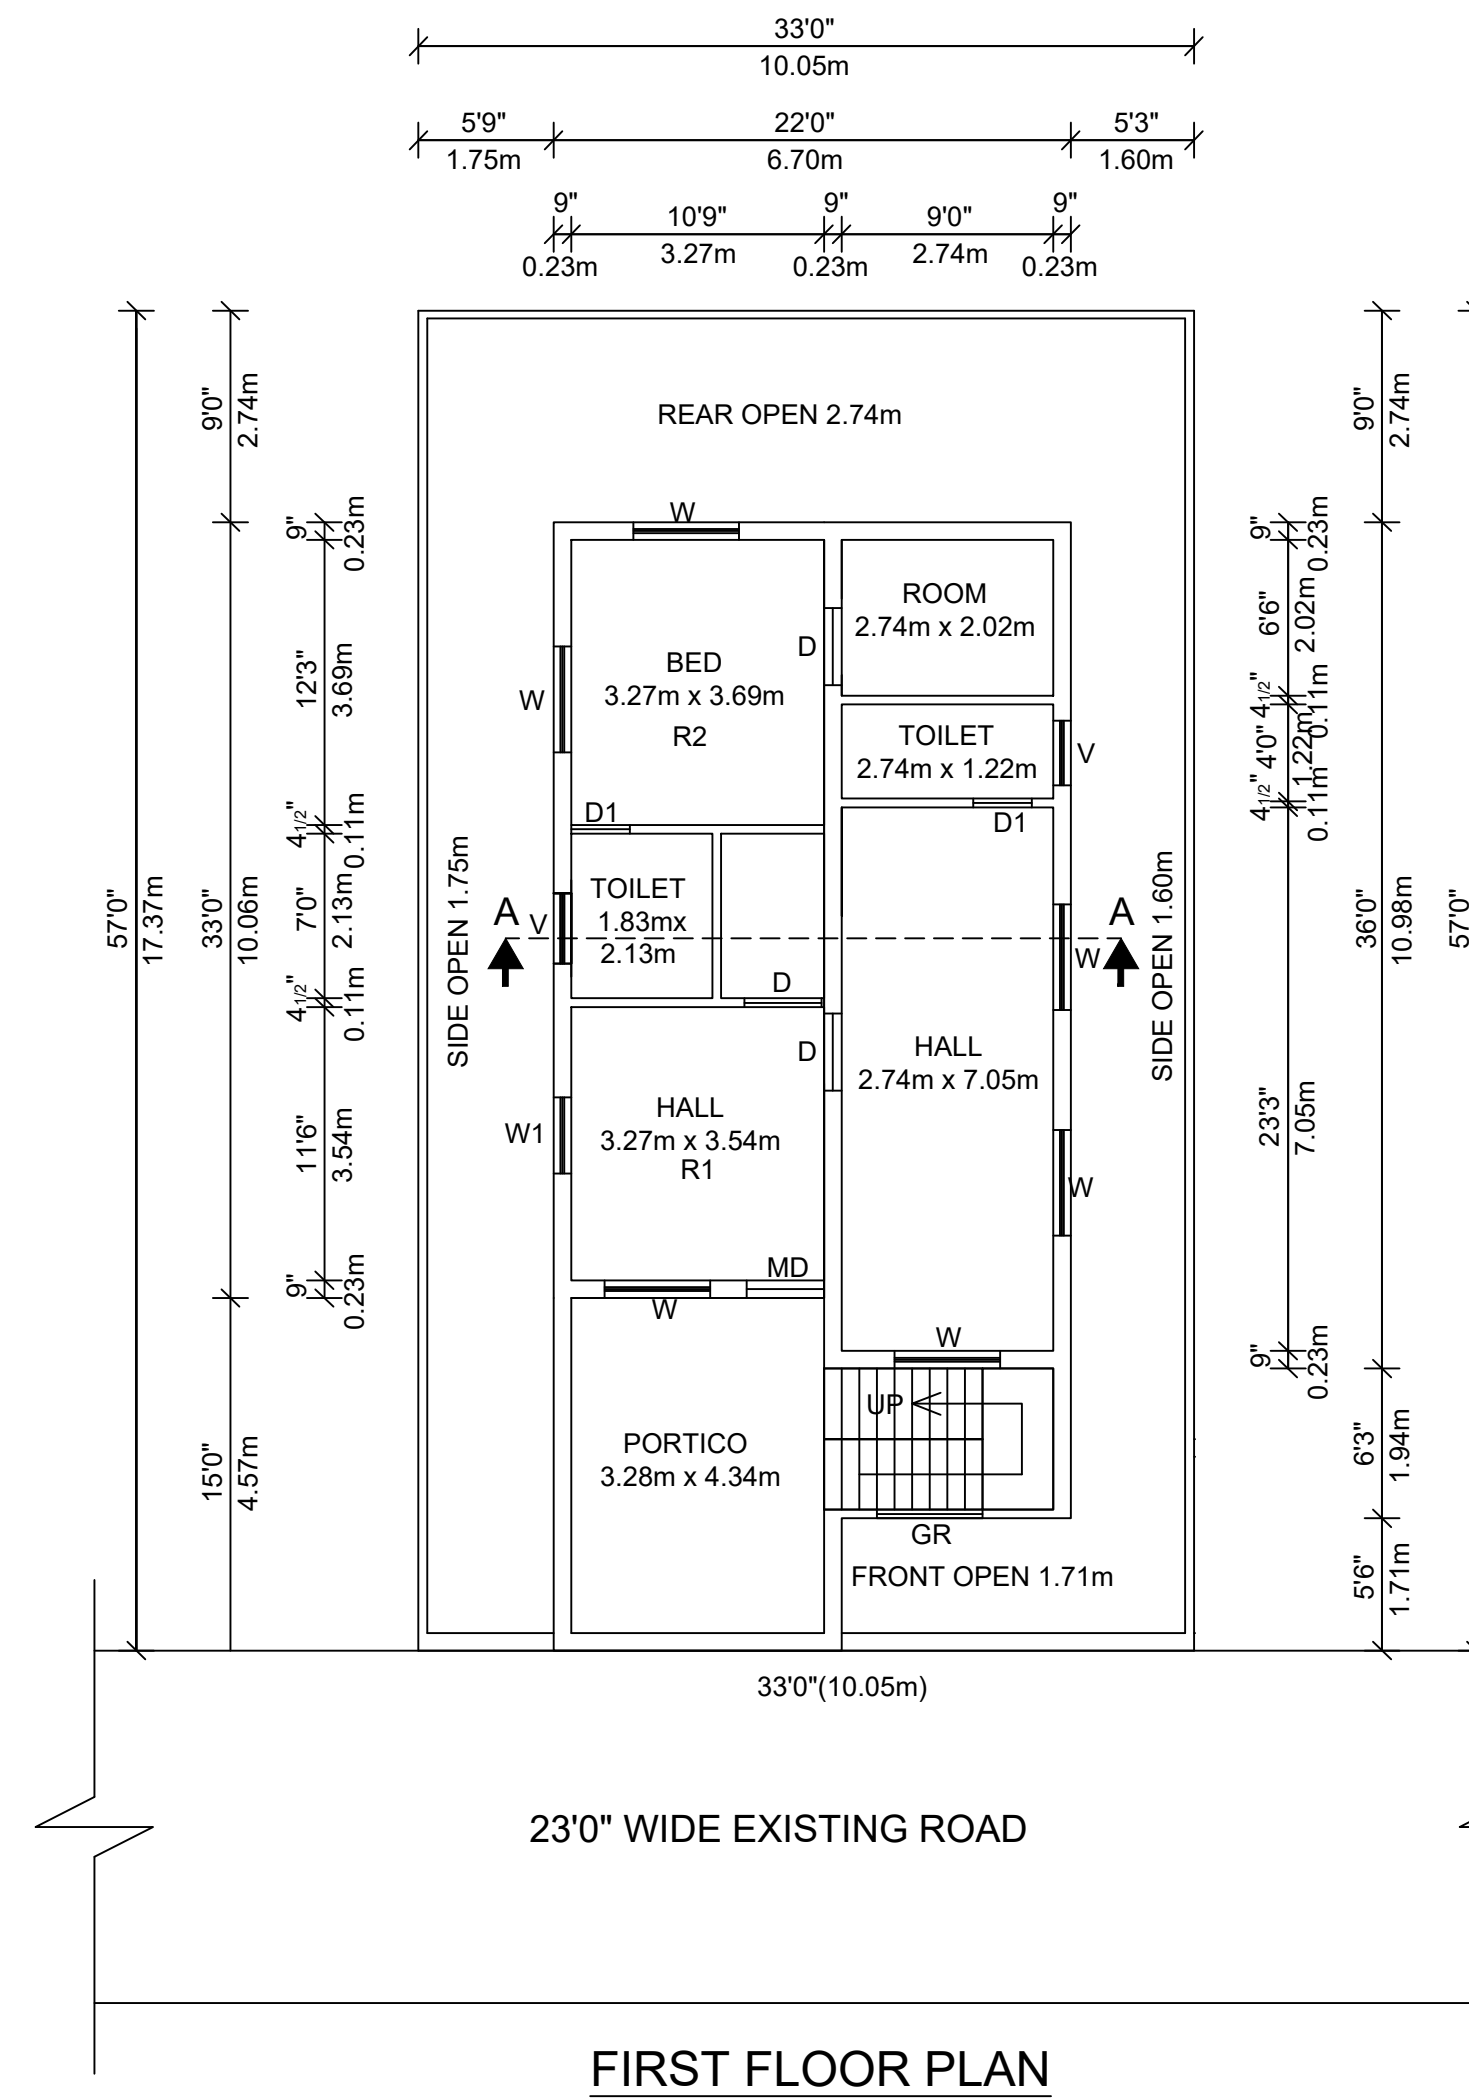

FIRST FLOOR PLAN

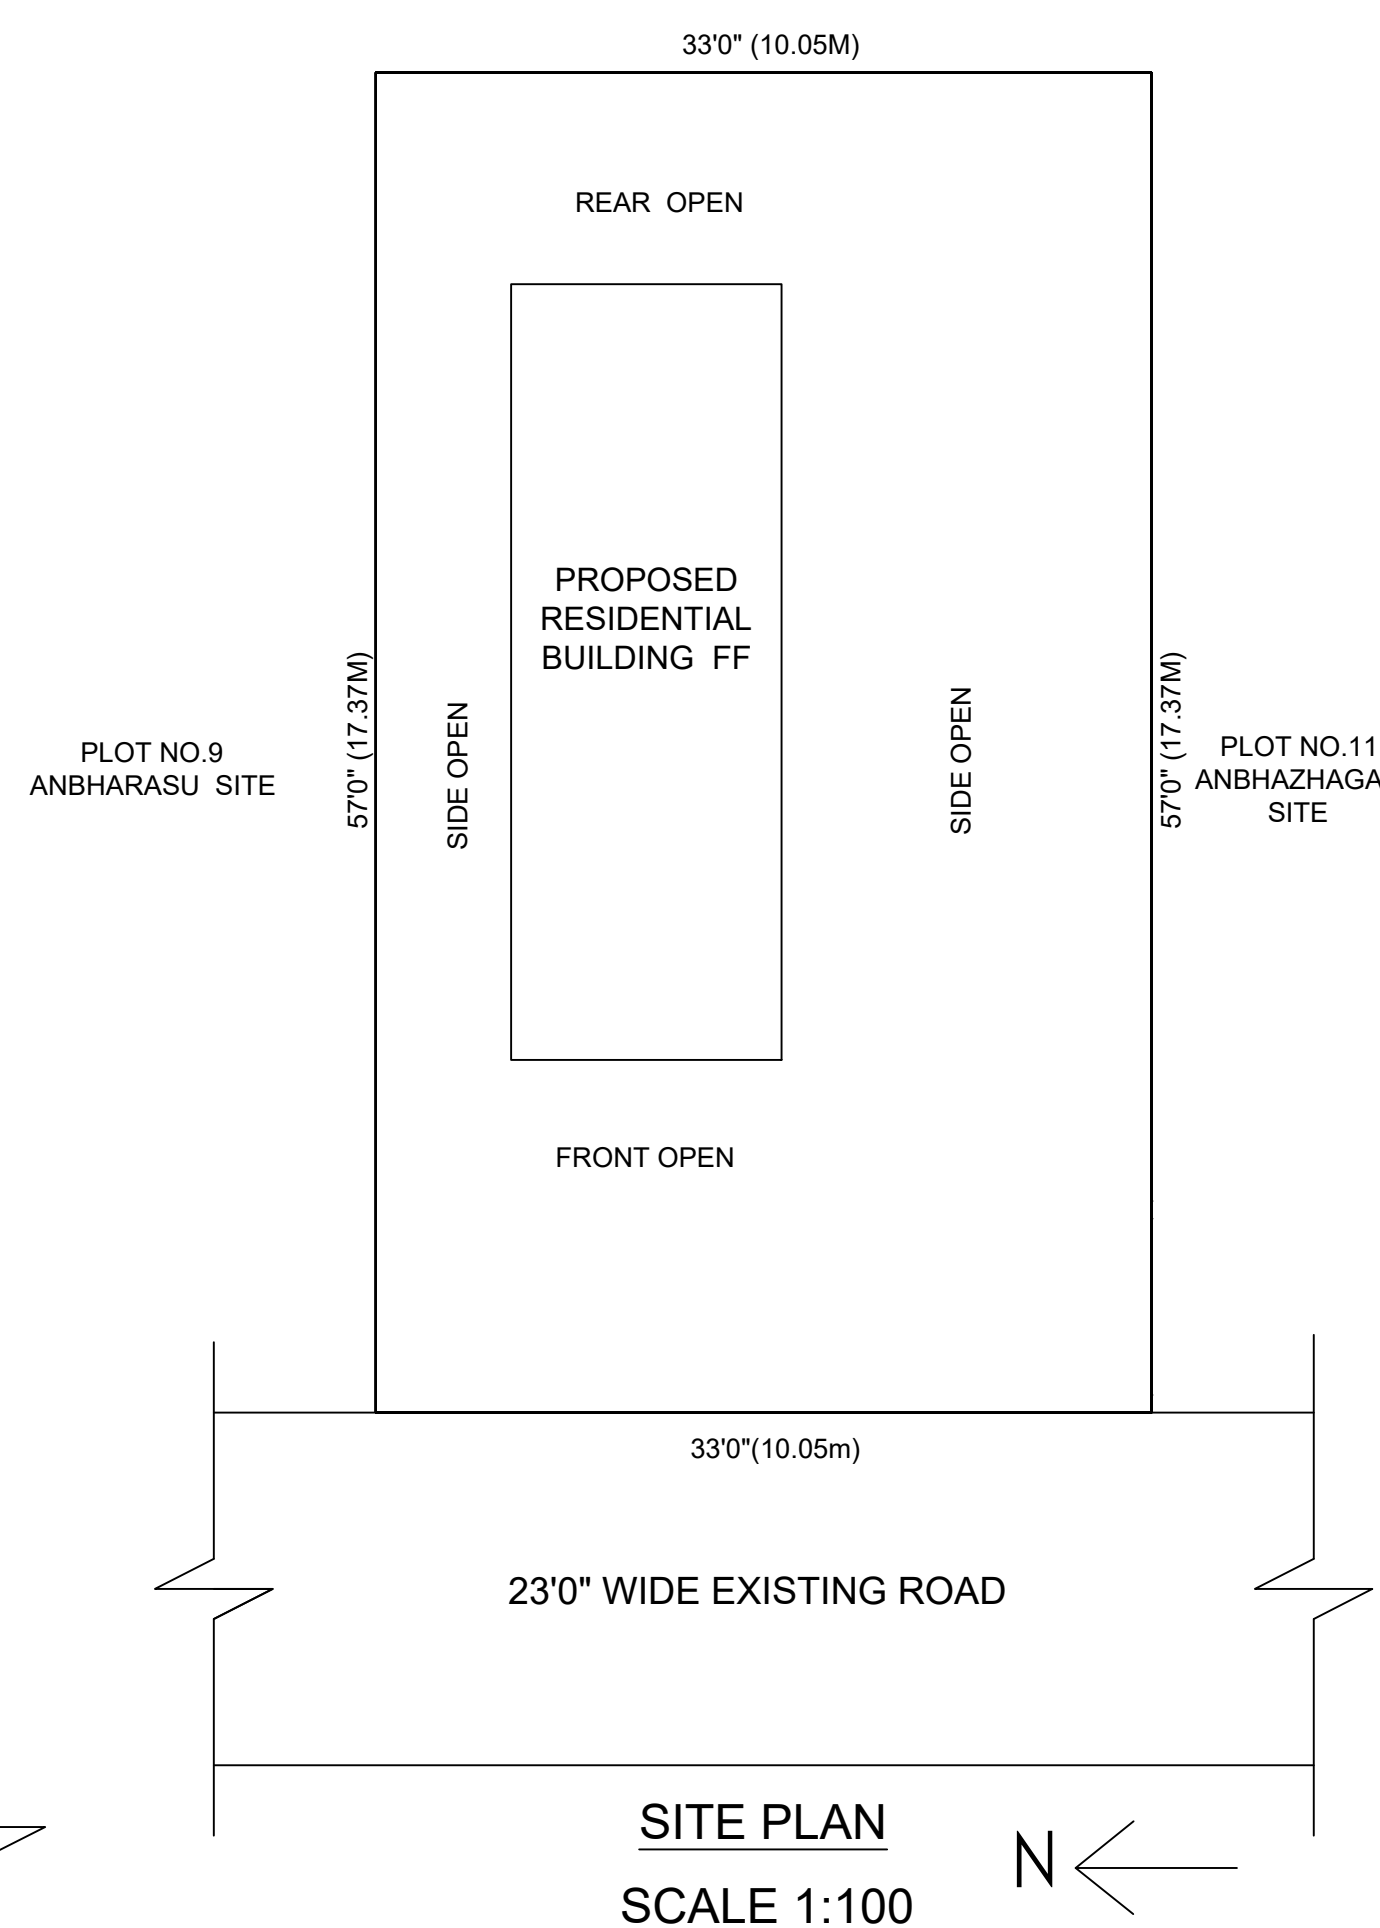

SITE PLAN

SCALE 1:100