



PLAN SHOWING THE PROPOSED CONSTRUCTION OF A "RESIDENTIAL BUILDING " IN STILT FLOOR, FIRST FLOOR, SECOND FLOOR AND THIRD FLOOR
IN S.F.No. 349/1H (NEW S.F.No. 349/1B2 & 349/1E1) AT PLOT NO: 54,55 ,KEELMINNAL VILLAGE , WALAJAH TALUK , RANIPET DISTRICT. Scale: 1cm = 1 m (or) 1 inch = 8 feet


OFFICE USE :

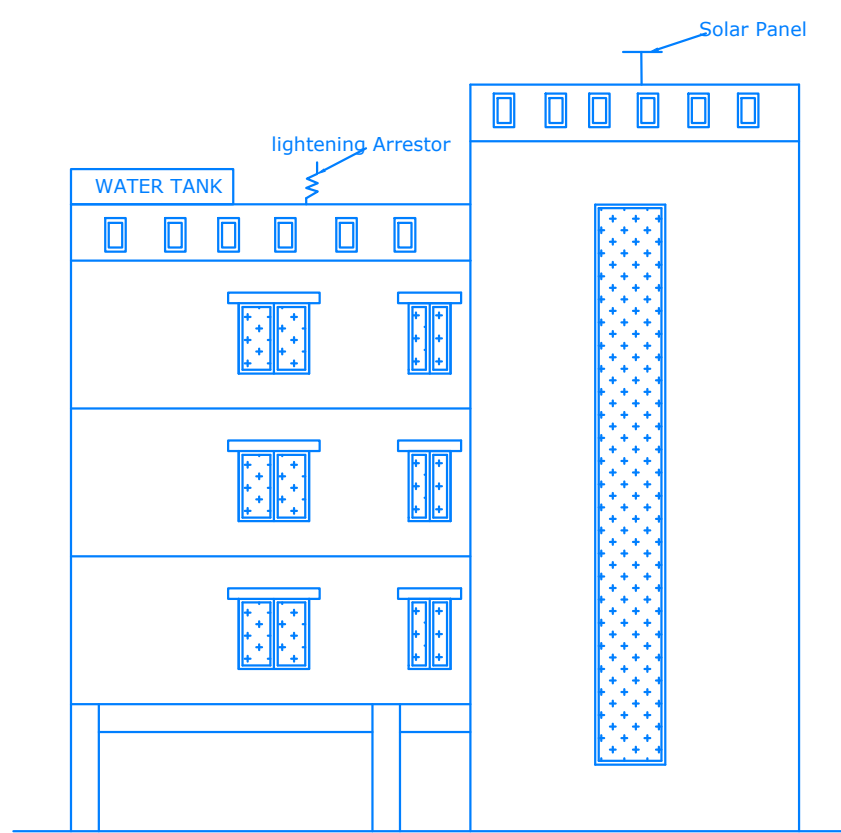

FRONT ELEVATION

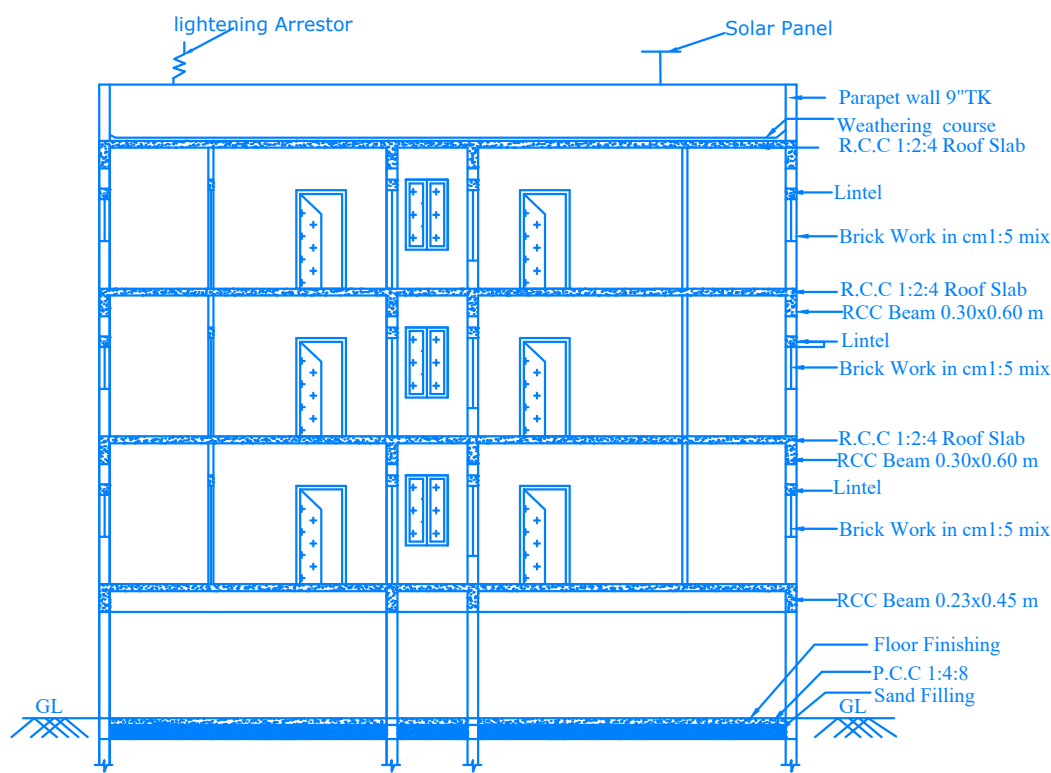


SECTION ON 'AA'

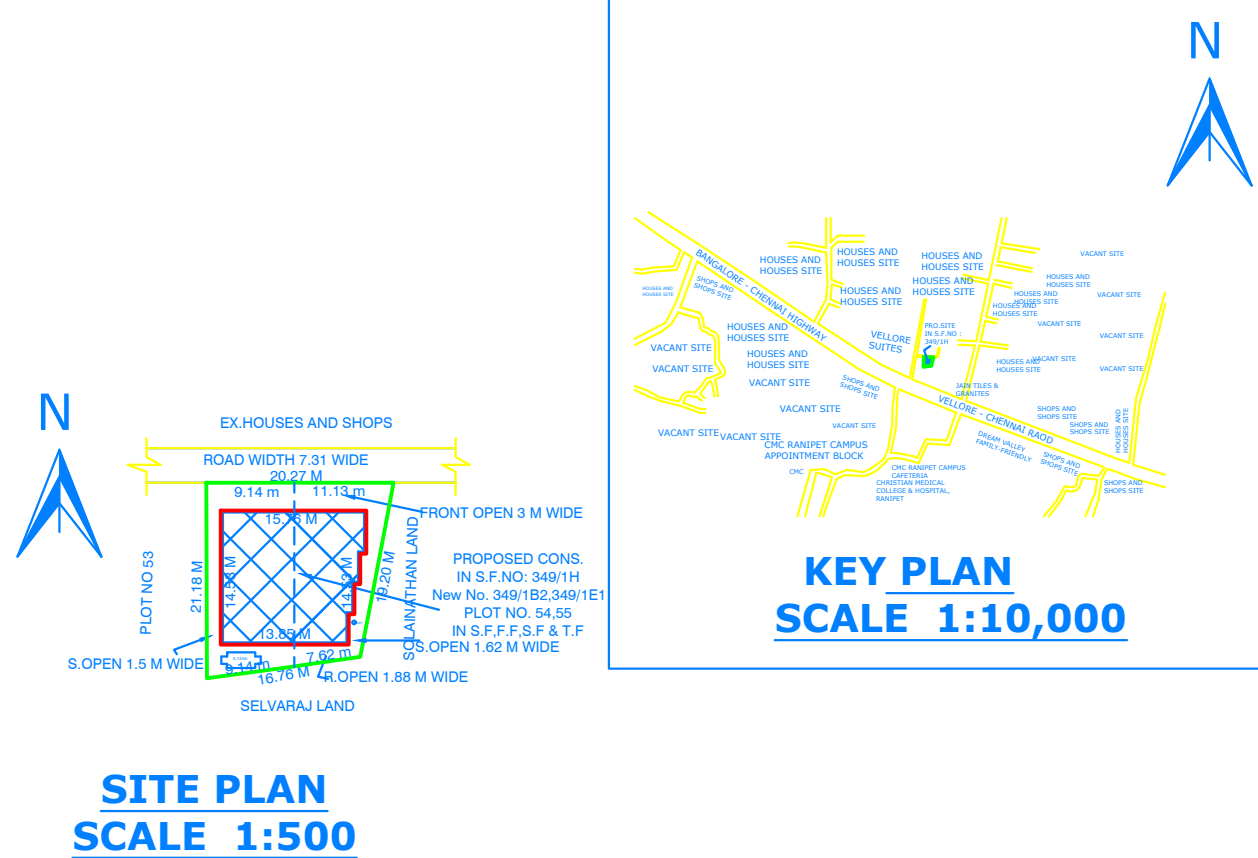


SITE PLAN
SCALE 1:500


KEY PLAN
SCALE 1:10,000

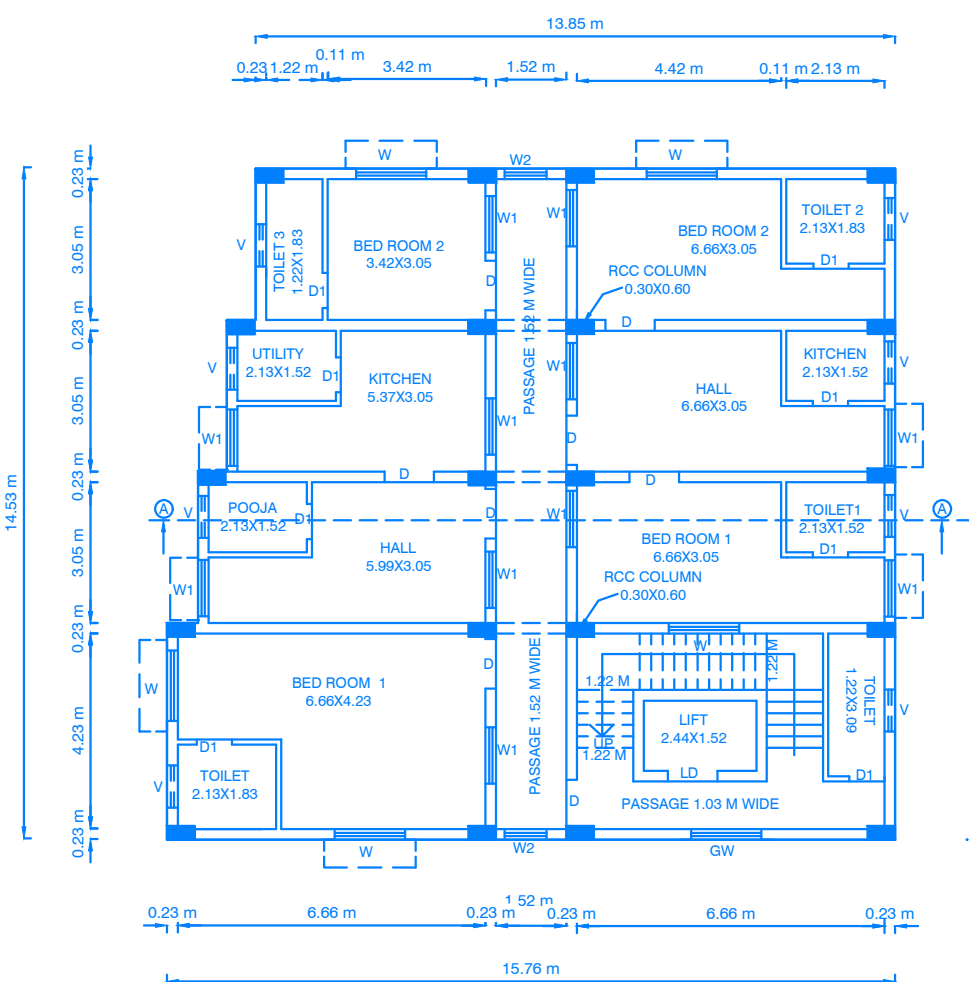

THIRD FLOOR PLAN

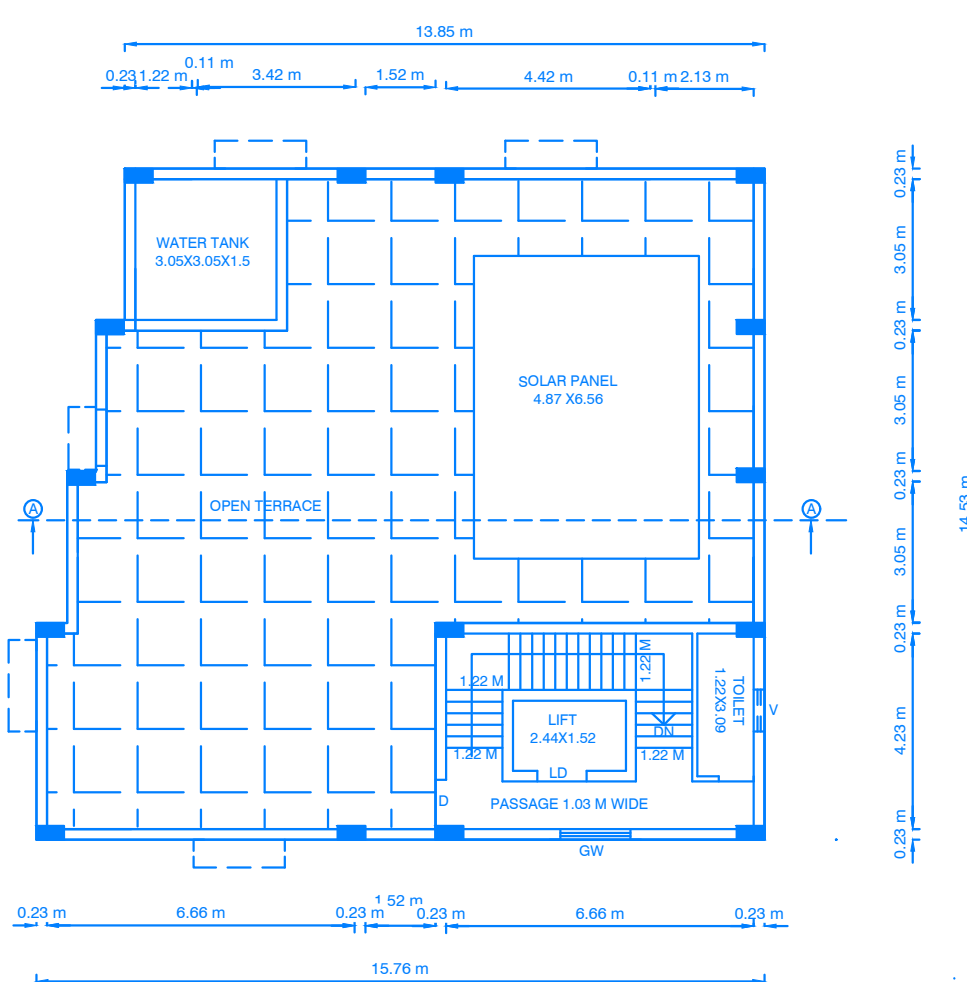



TERRACE FLOOR PLAN

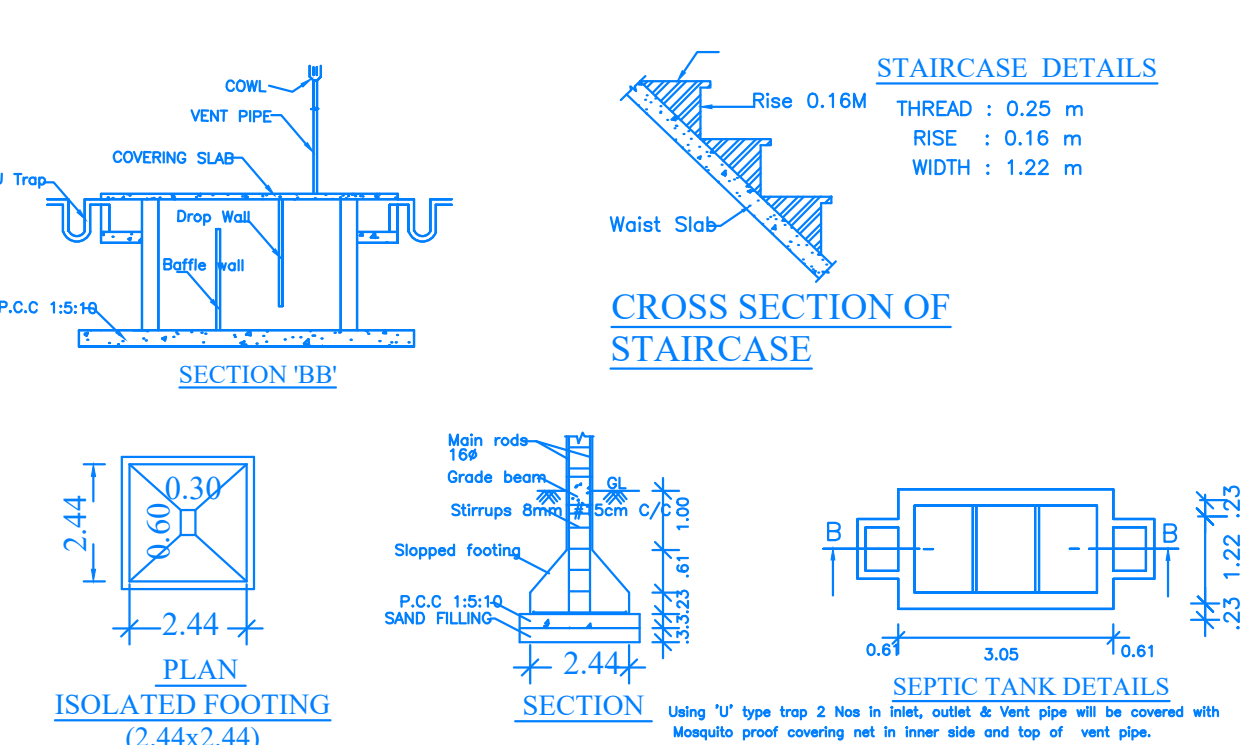


ISOLATED FOOTING
(2.44x2.44)

SEPTIC TANK DETAILS


RAIN WATER HARVEST UNIT WASTE WATER RECYCLE UNIT

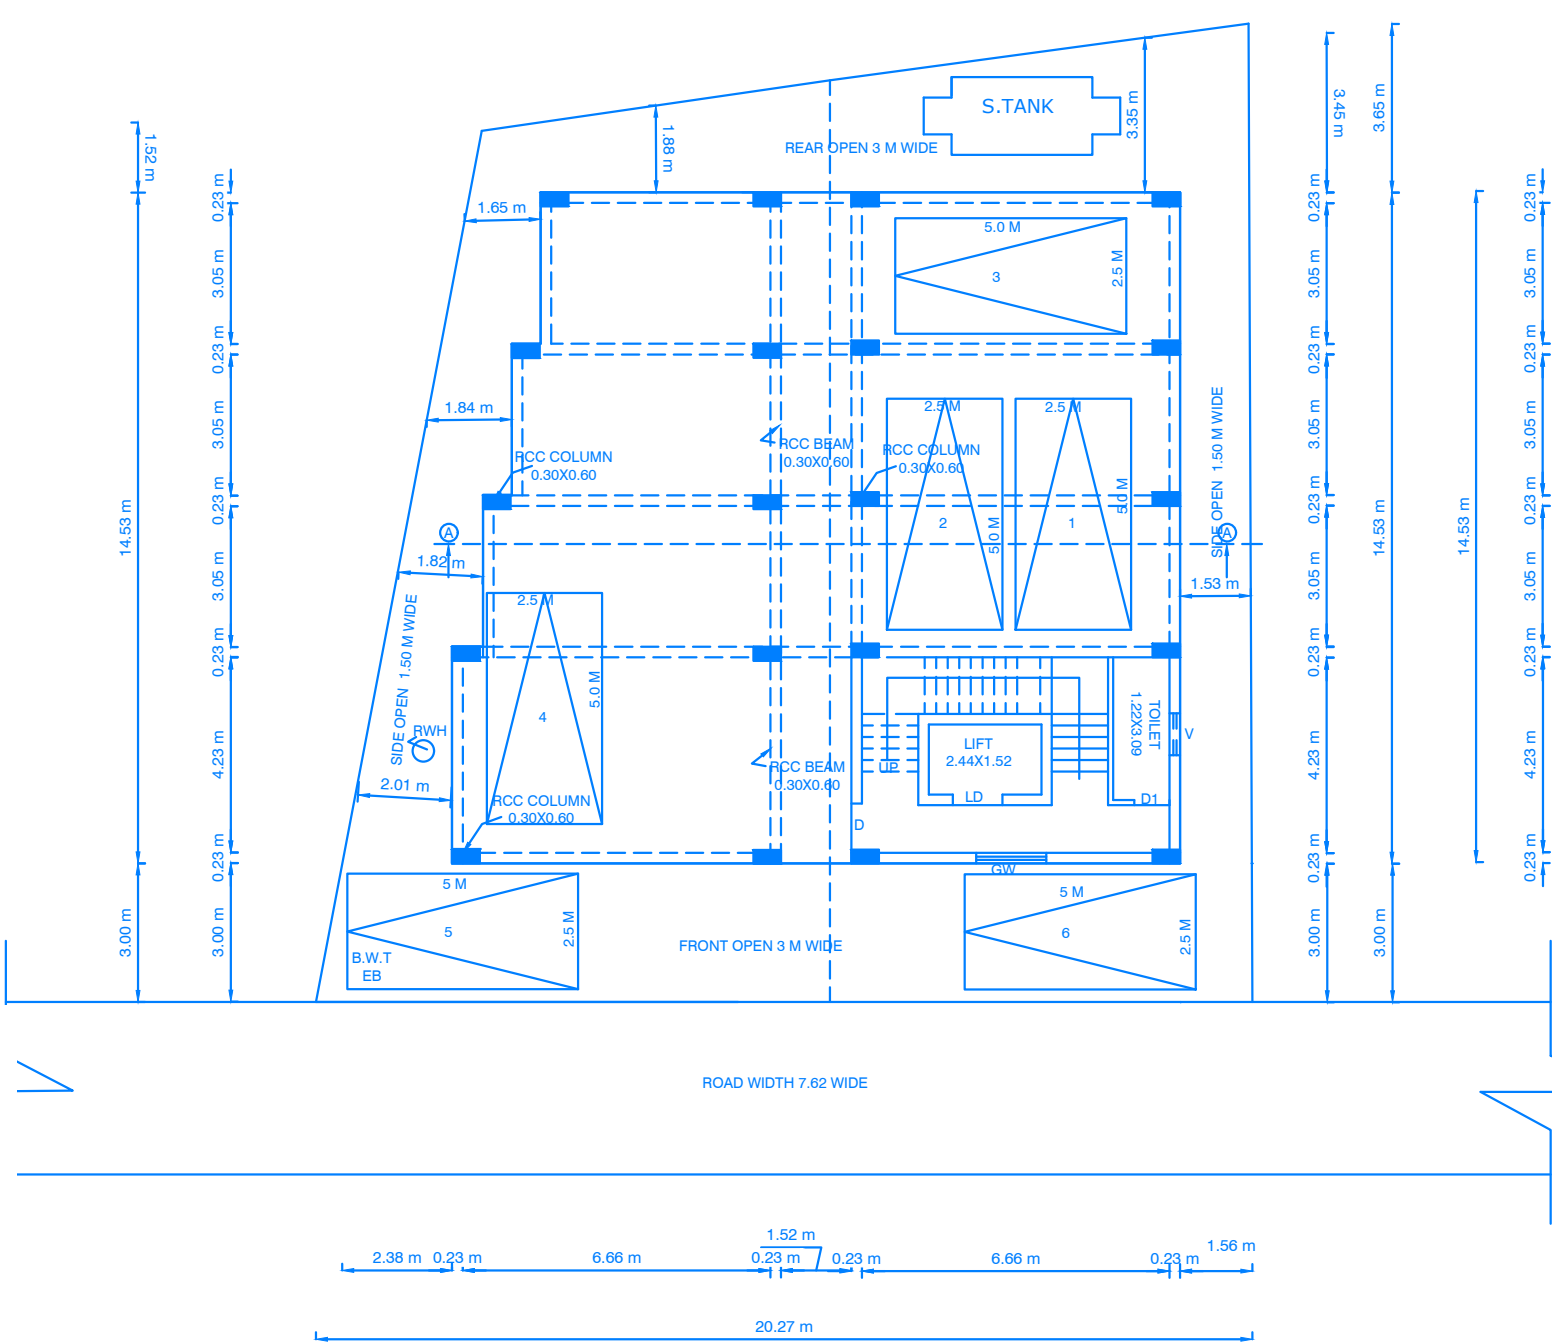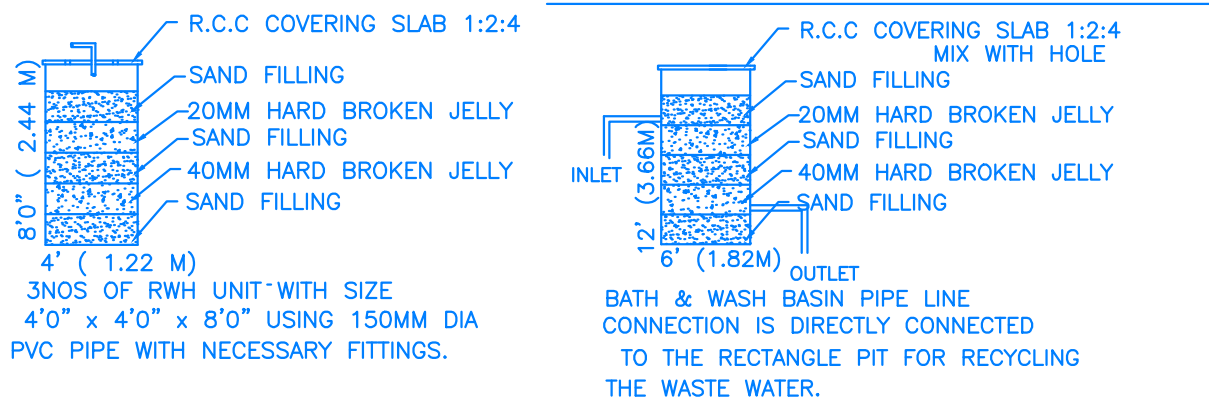

STILT FLOOR PLAN

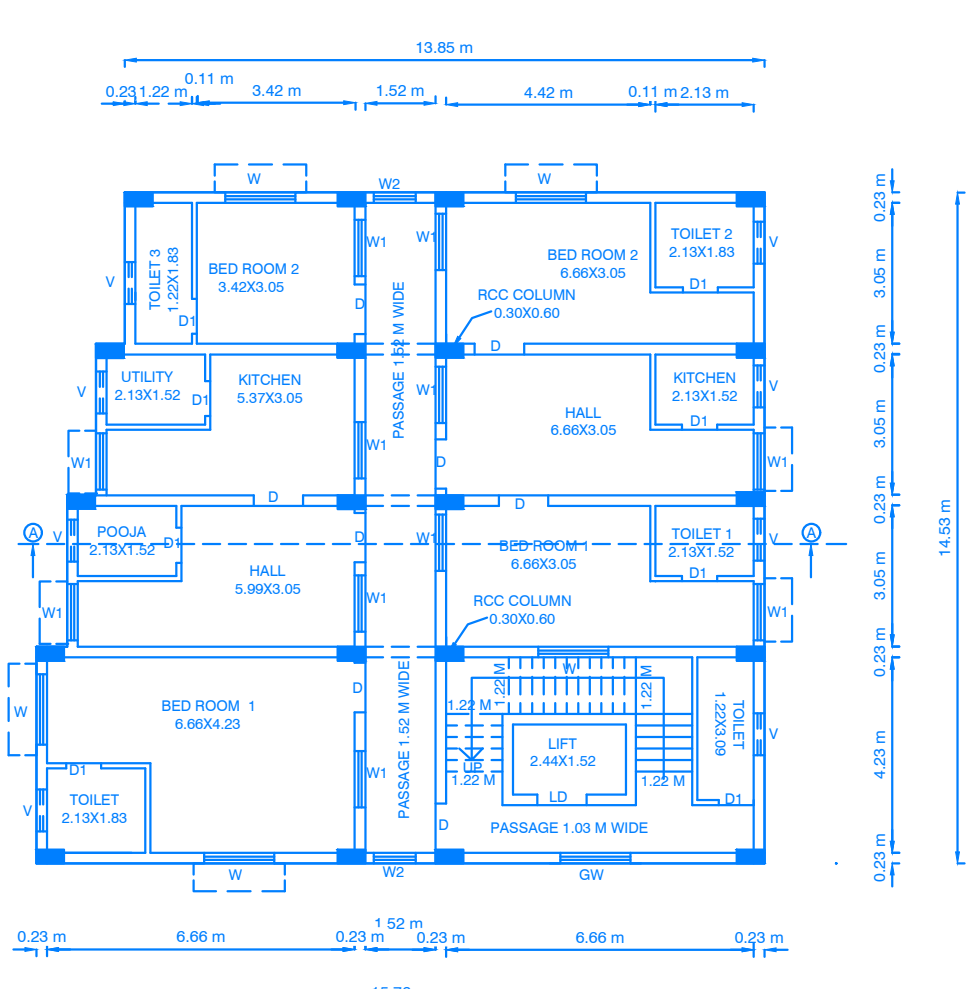

FIRST FLOOR PLAN

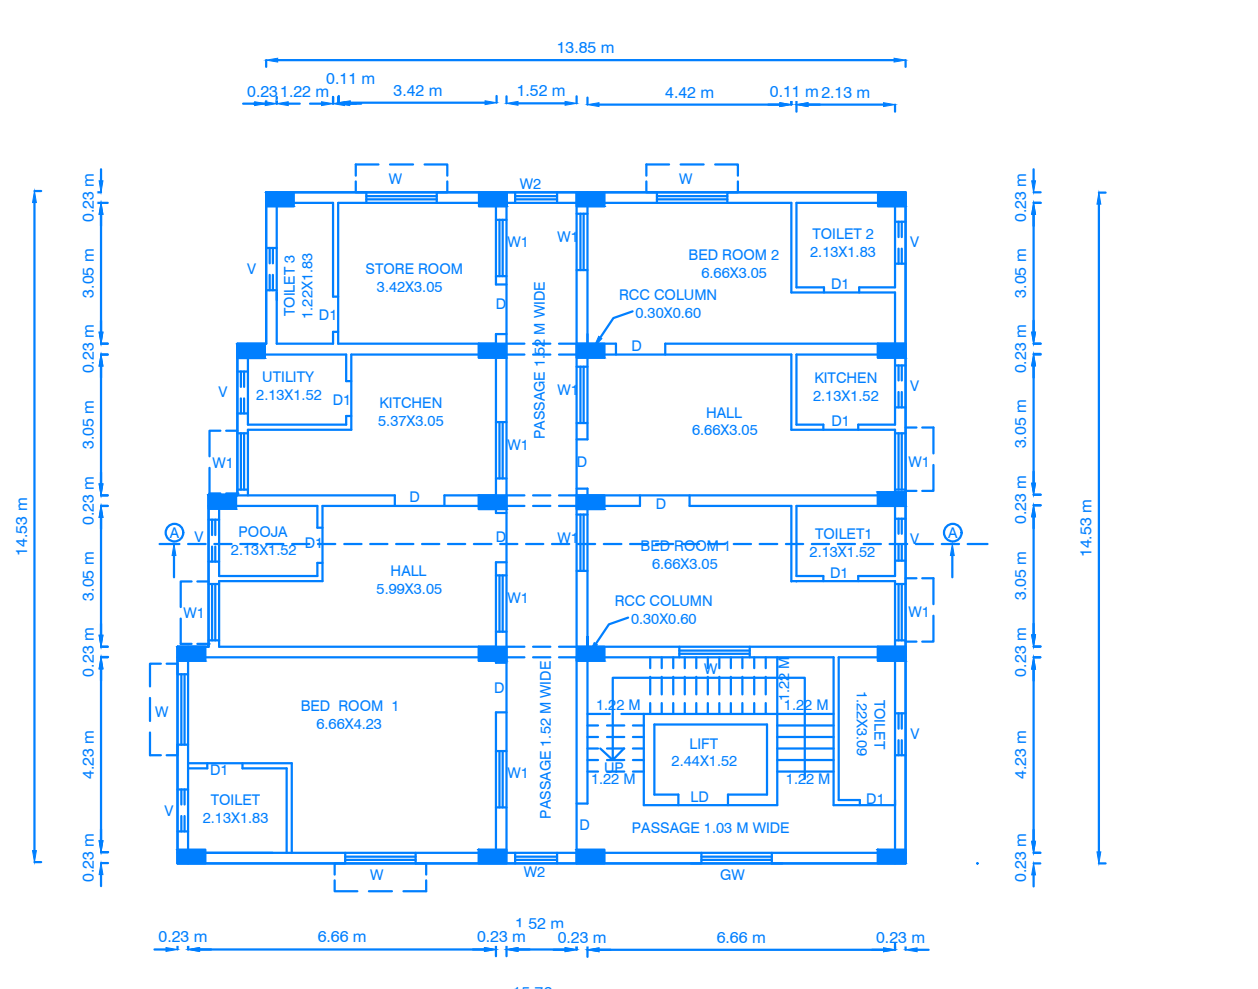

SECOND FLOOR PLAN

AREA DETAILS :

TOTAL AREA OF THE SITE ----- 371.78 SQ.M 4002.00SQ.FT			
DESCRIPTION	FSI SQM	NON FSI SQM	BUILT UP SQM
STILT FLOOR	33.40	182.92	216.32
FIRST FLOOR	216.32	-----	216.32
SECOND FLOOR	216.32	-----	216.32
THIRD FLOOR	216.32	-----	216.32
HEAD ROOM	-----	33.40	33.40
TOTAL	682.36	216.32	898.68

OPEN SPACE OF THE SITE ----- 155.46 SQ.M 1673.37 SQ.FT

PARKING DETAILS:

CAR PARKING = 6 NOS

JOINERY DETAIL :

	M	FT
D ----- DOOR	1.07X2.13	3'6"x7'0"
D1 ----- DOOR	0.76 X2.13	2'6"x7'0"
W ----- WINDOW	1.52X1.52	5'0"x5'0"
W1 ----- WINDOW	1.22X1.52	4'0"x5'0"
W2 ----- WINDOW	0.91X1.37	3'0"x4'6"
V ----- VENTILATION	0.91 X0.61	3'0"x2'0"
GW ----- GRILL WINDOW	1.22X1.20 M	4'0"x4'0"

NOTE :

- OWNERS BOUNDARY SHOW IN GREEN -----
- PRO.CONSTRUCTION SHOWN IN RED ---
- EX.ROAD SHOW IN YELLOW -----

S. Mahend.

APPLICANT SIGNATURE

Er. E. SARAVANAN
B.Tech., M.Sc.(REV), AIV,
Reg. No. RE/G-I/FEB2022/132
Regd. Engineer Grade - I (RE)
With Deputy Director of Town & Country Planning (DD, T&CP)
No. 680/2, 3rd South Avenue Road,
Sathuvachari, Vellore - 632 009, Tamil Nadu.
Ph: 979504 96956

REGISTERED ENGINEER

