



PLAN SHOWING THE PROPOSED CONSTRUCTION OF A RESIDENTIAL BUILDING IN
OLD S.NO. 332, NEW S.NO. 332/ 26A1, PRESENT S.NO. 332/ 37, PLOT NO.5, ANNAI PARASAKTHI
NAGAR, KAVANOOR VILLAGE, ARAKKONAM TALUK, RANIPET DISTRICT.,
SCALE 1:100

Owner :- Mr. N. RAJAN




S/o. R.Natesan

North


Tiruttani To Vyasapuram Limit

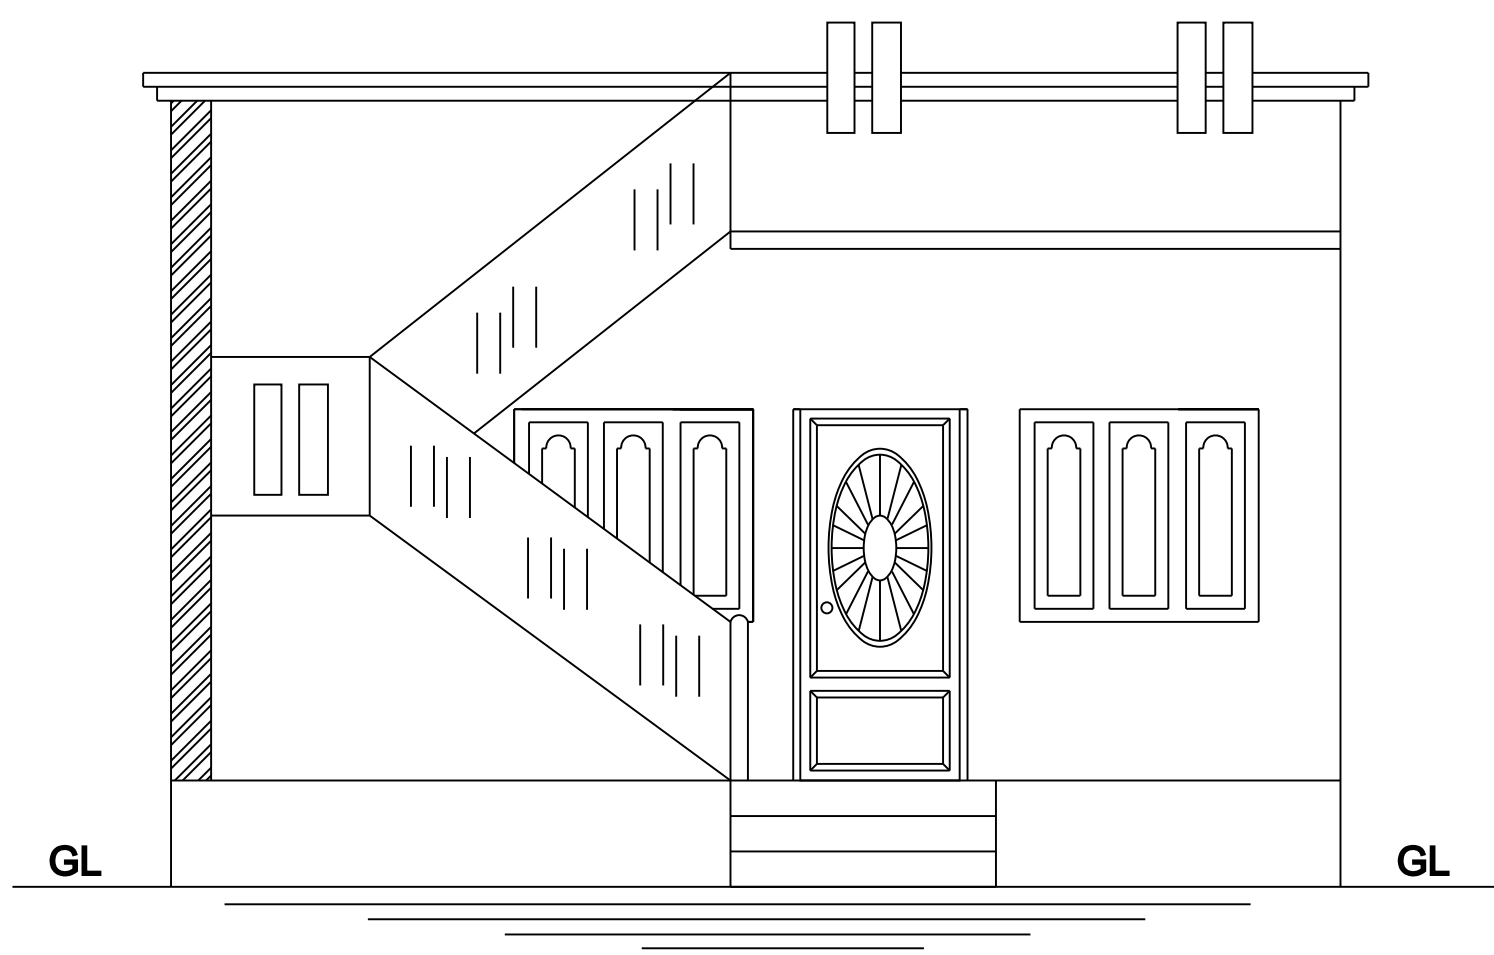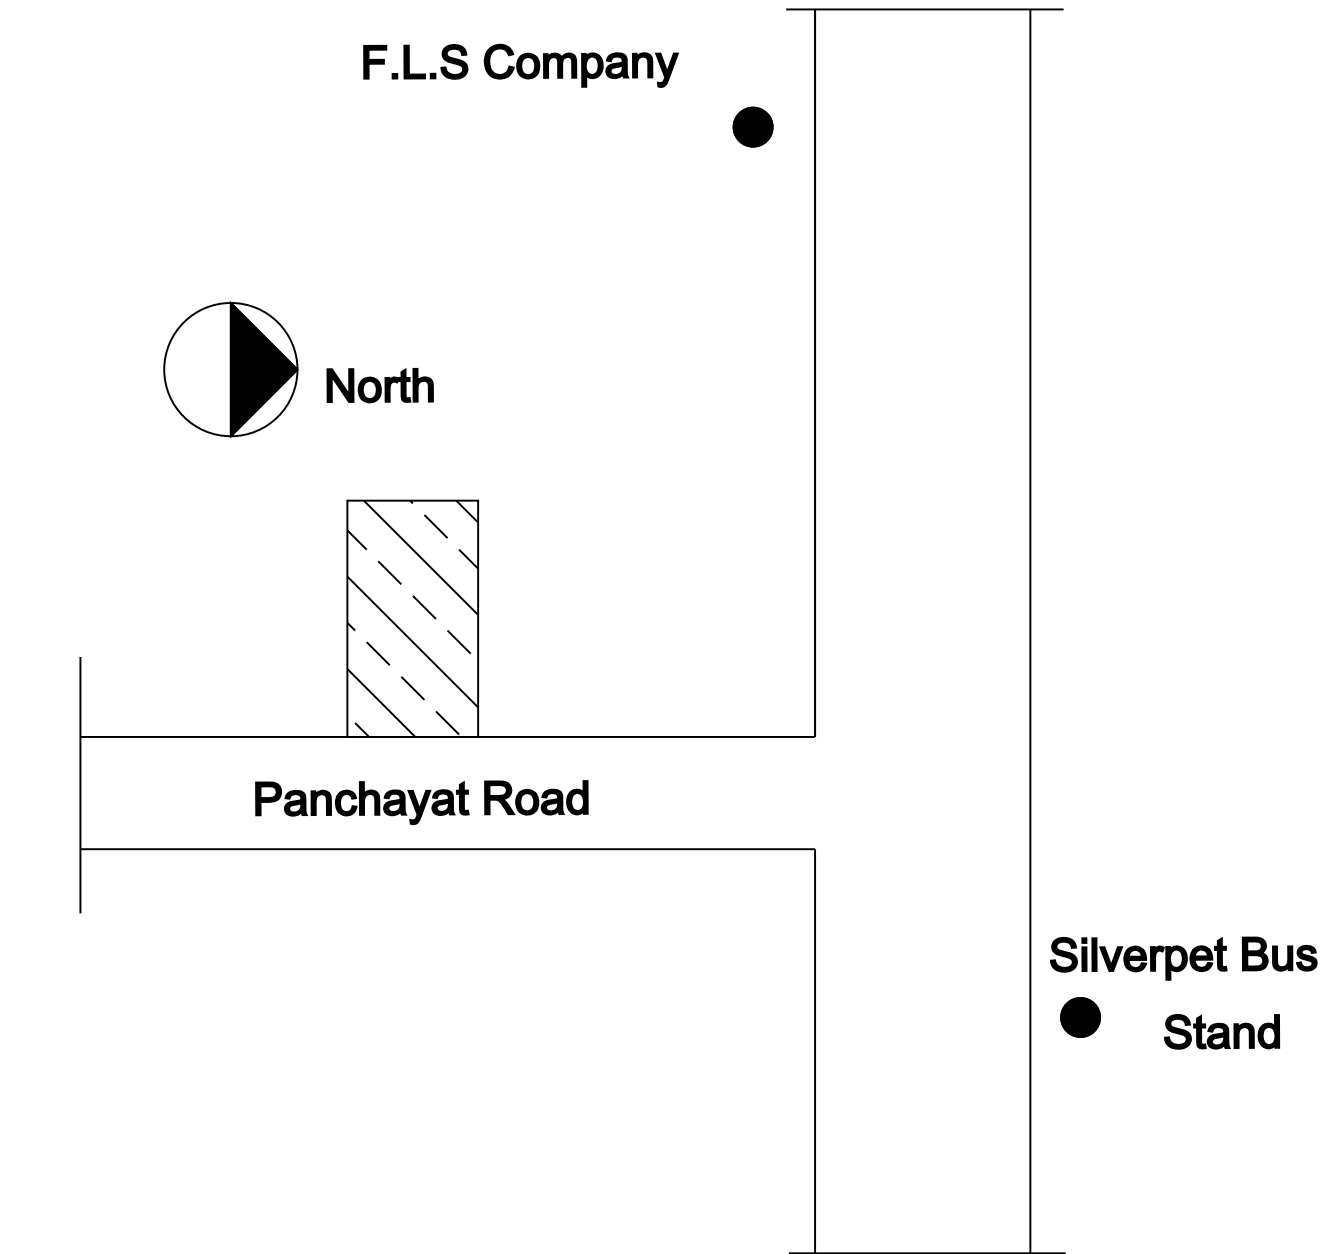


ELEVATION

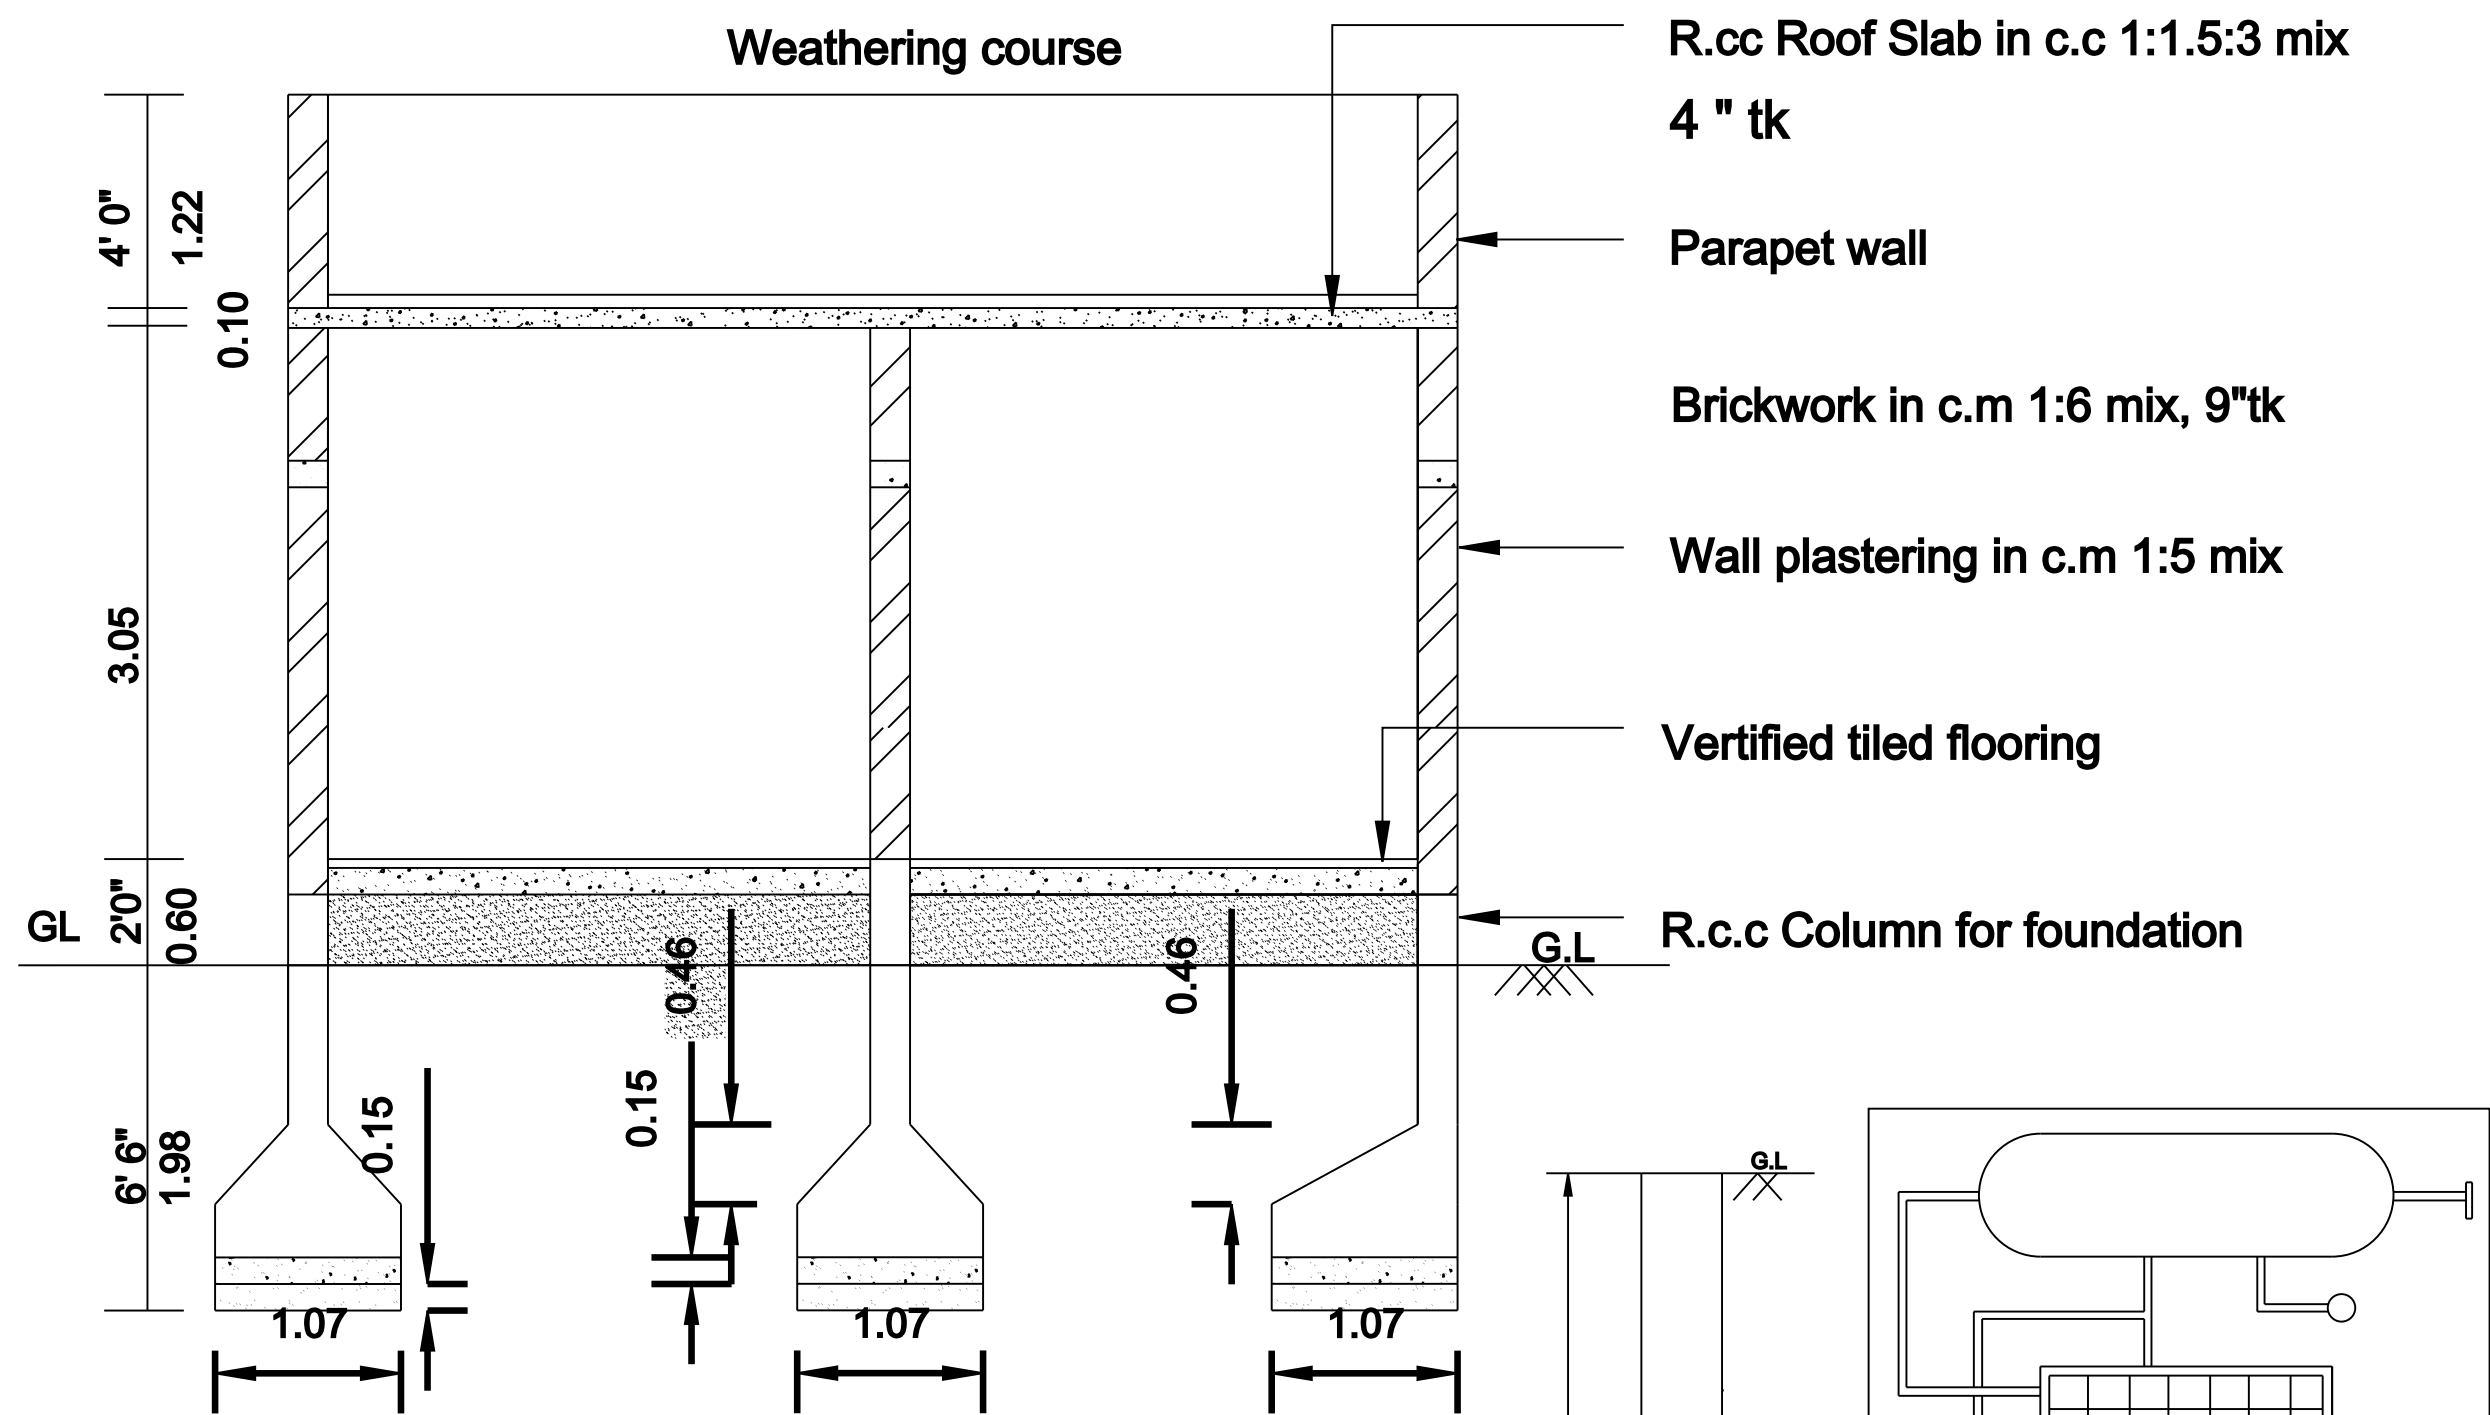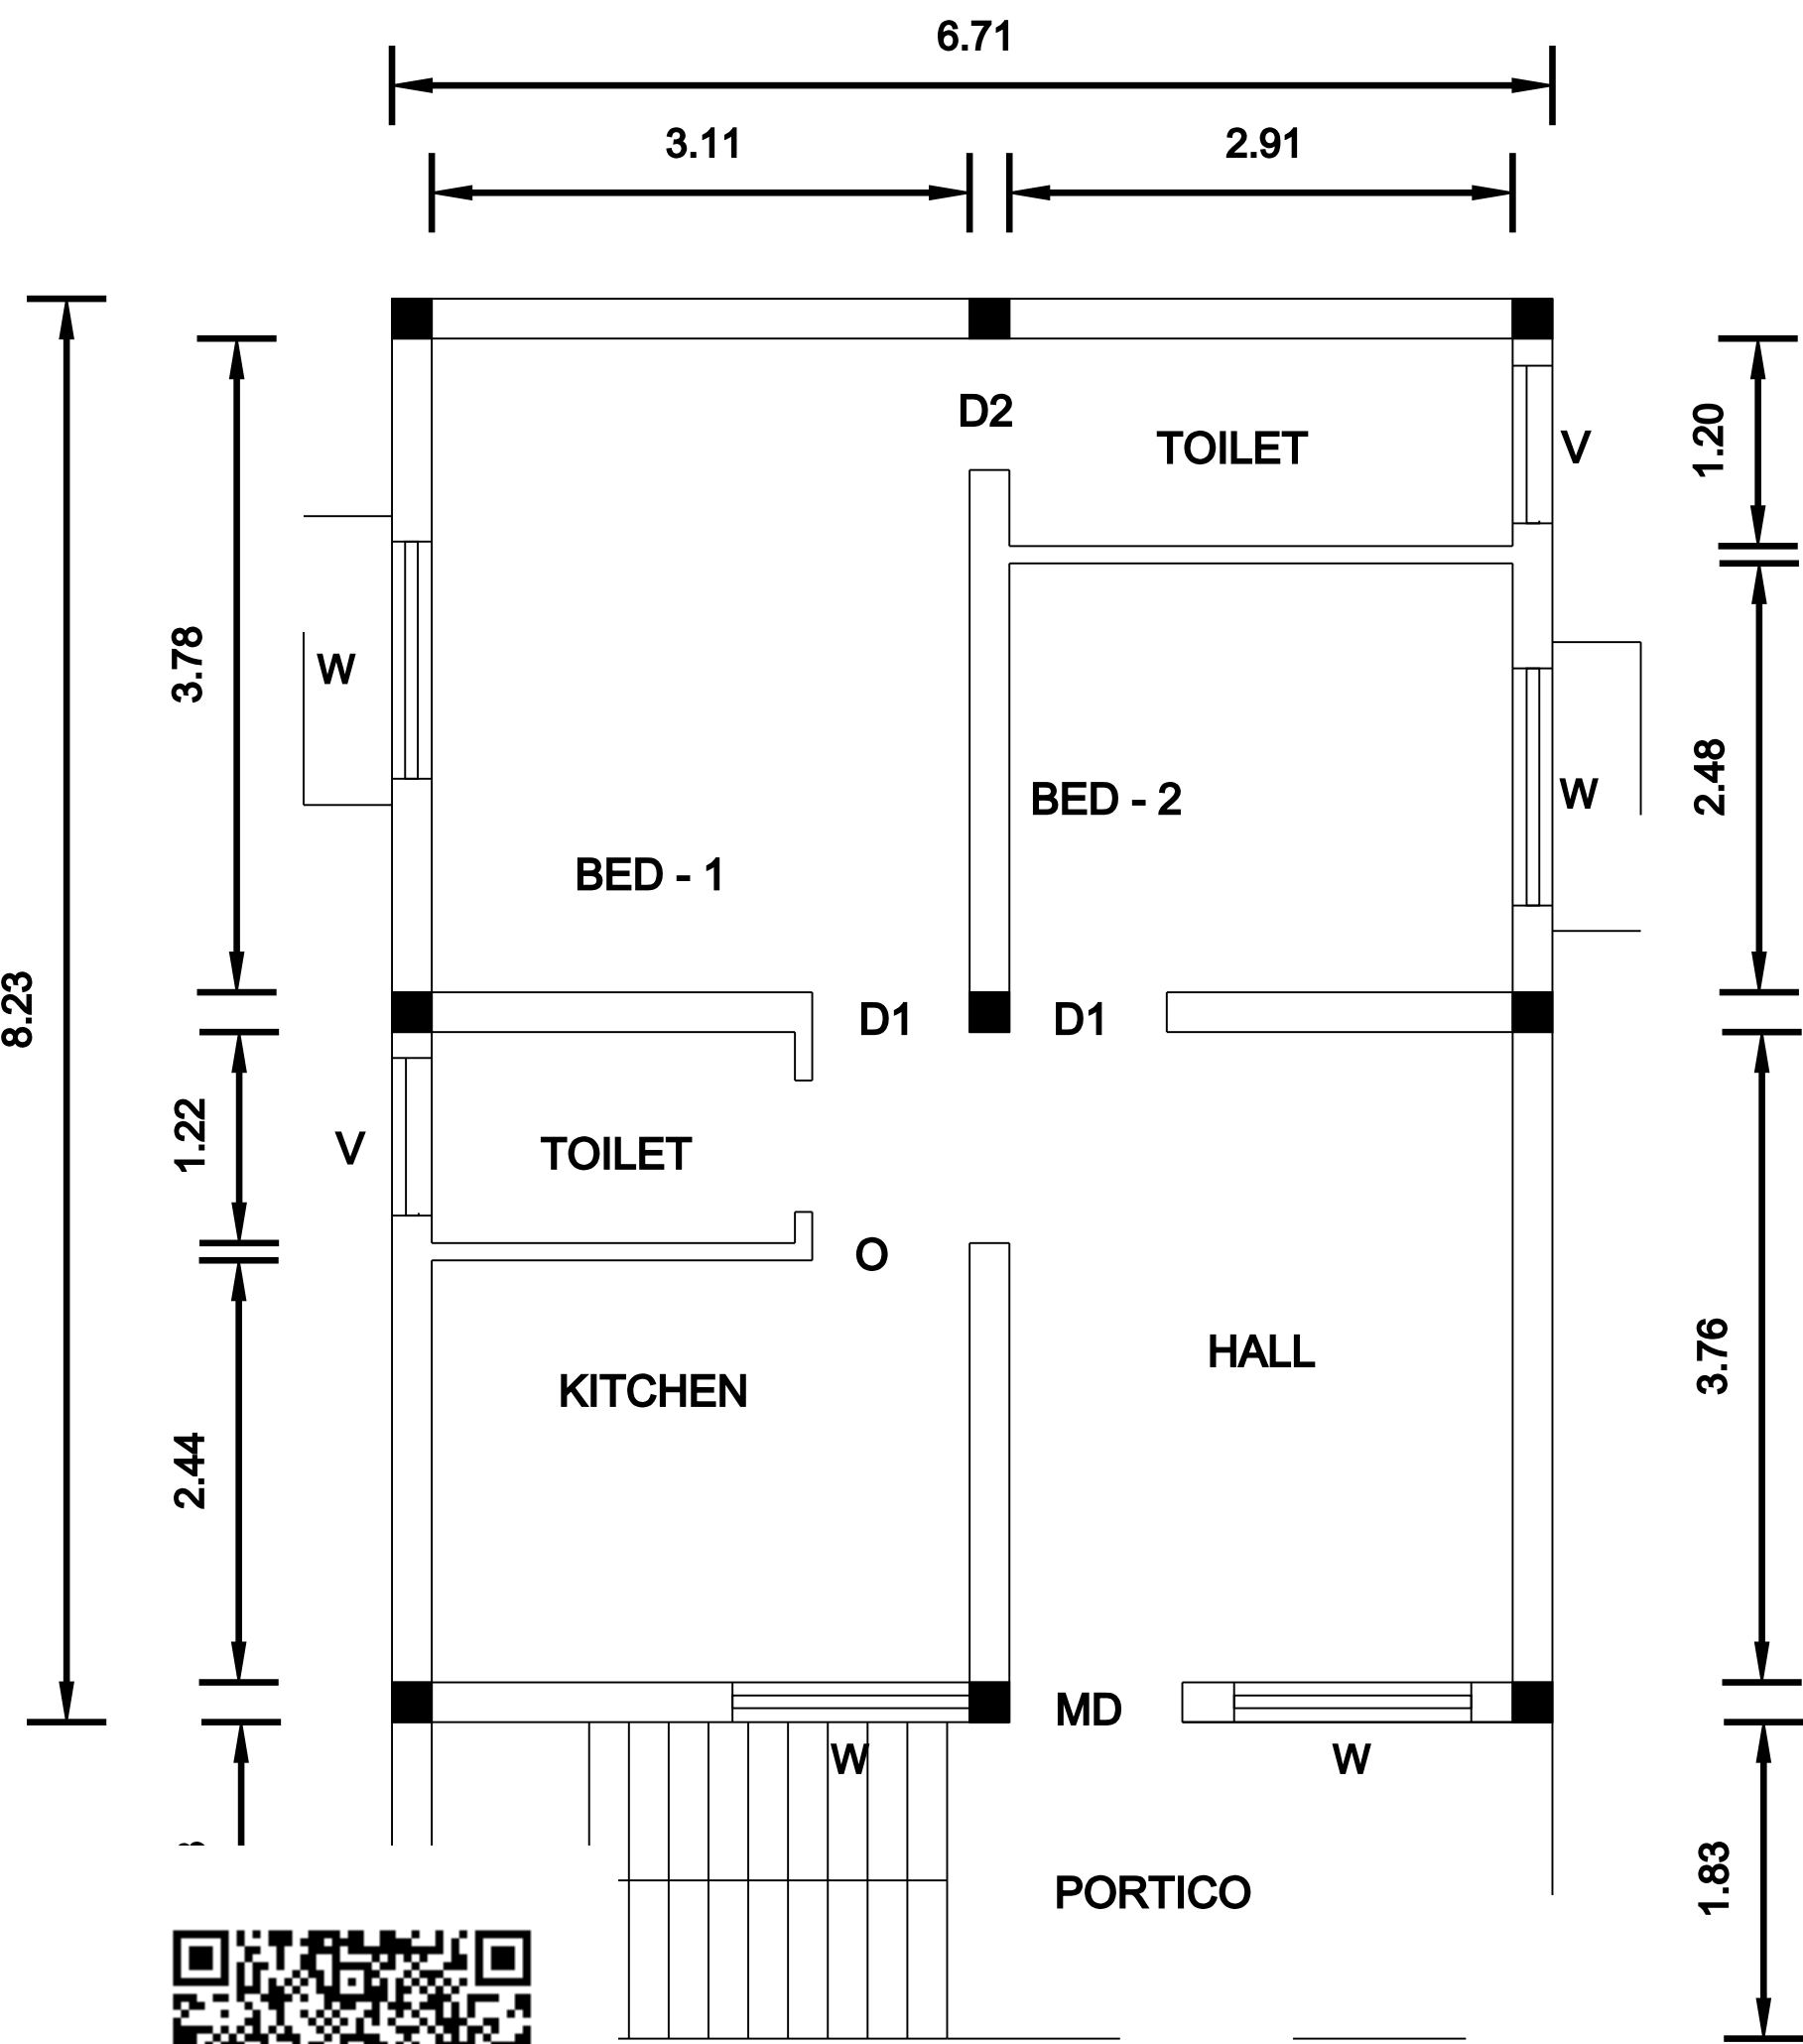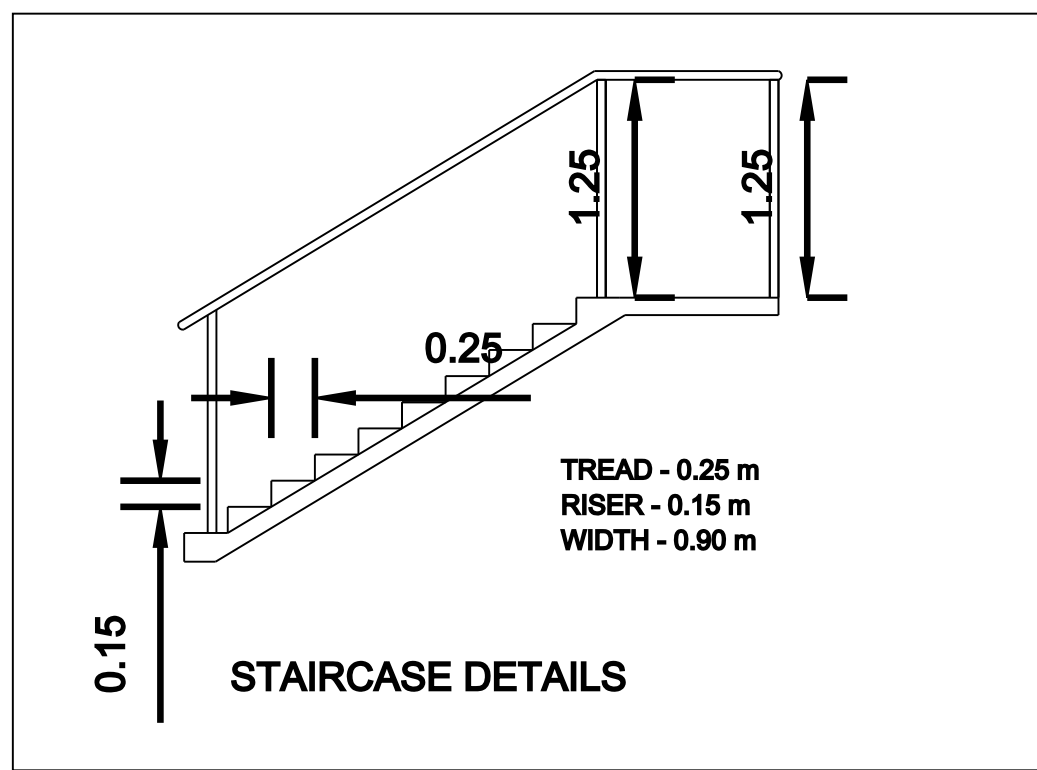


SECTION ON 'AA'

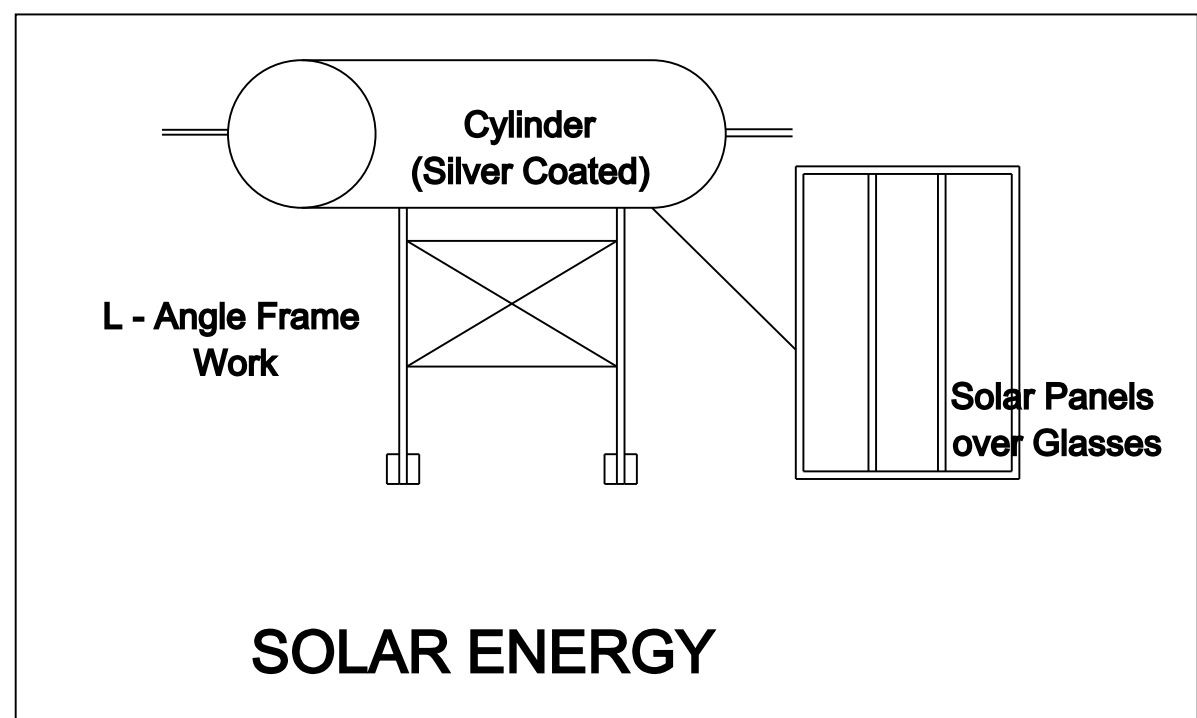

SOLAR ENERGY

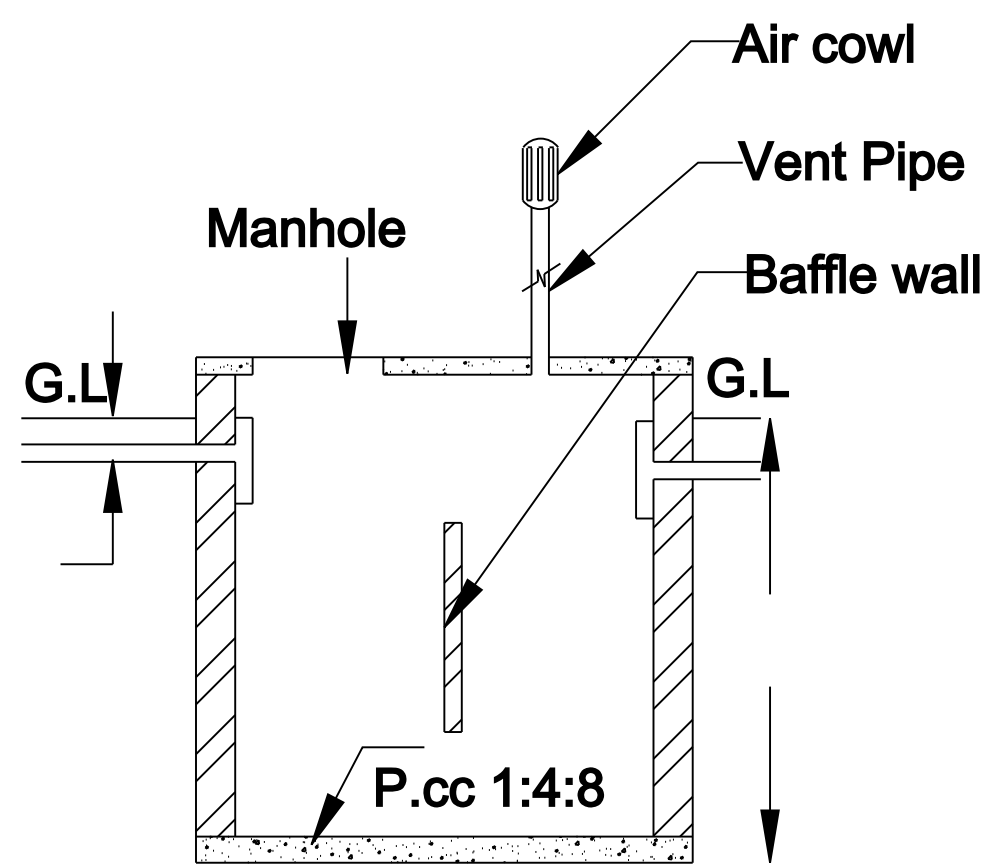


Section

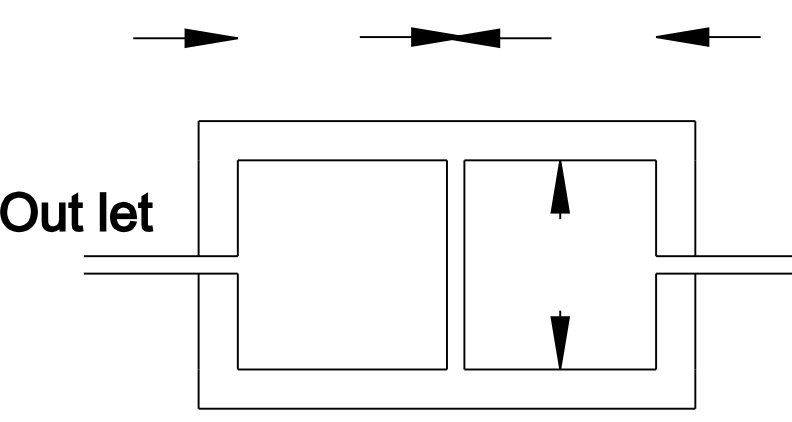


Plan

SEPTIC TANK
DETAIL

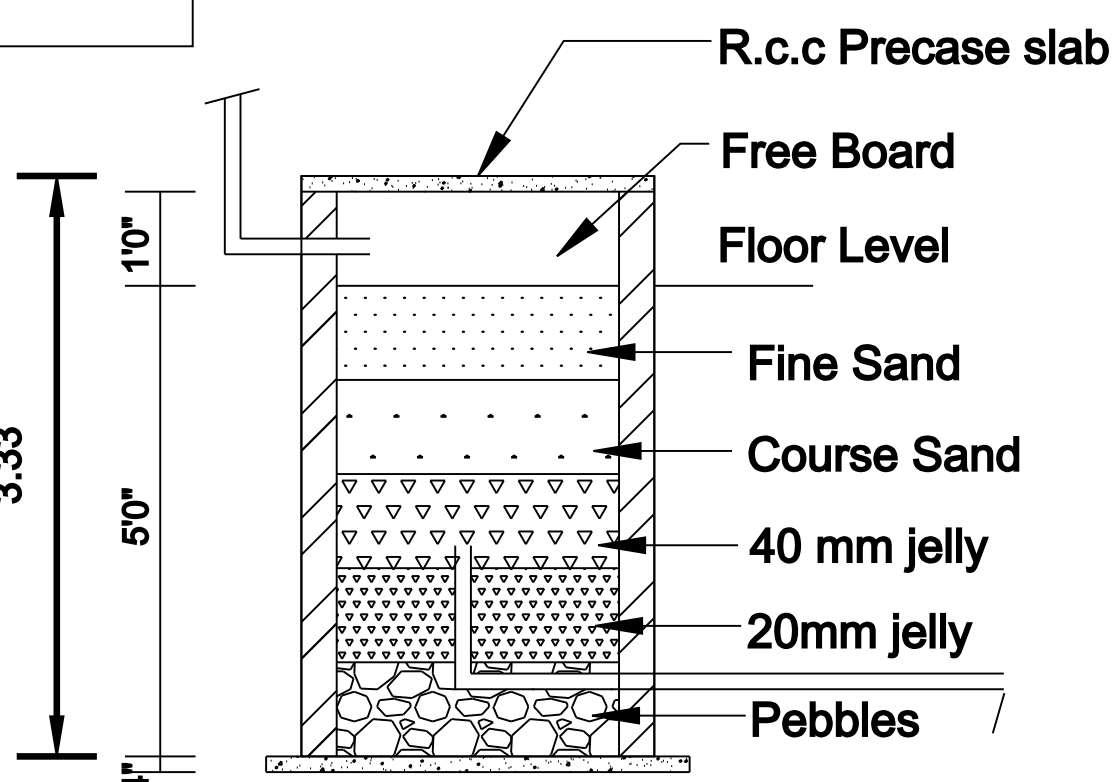


Section

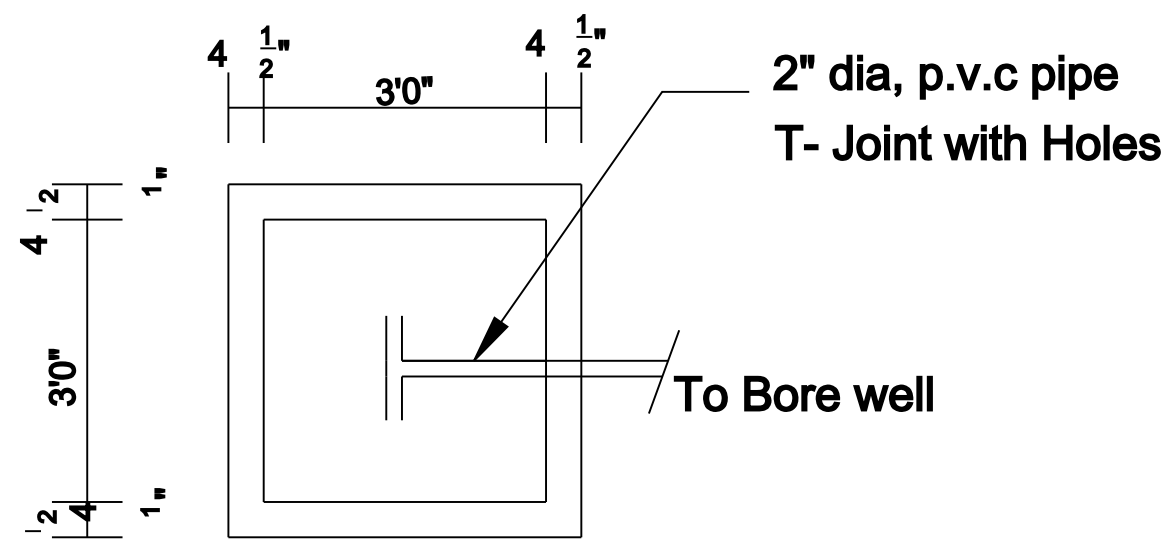

Plan

RAINWATER HARVESTING
TANK SCALE 1:50

PLOT No.6

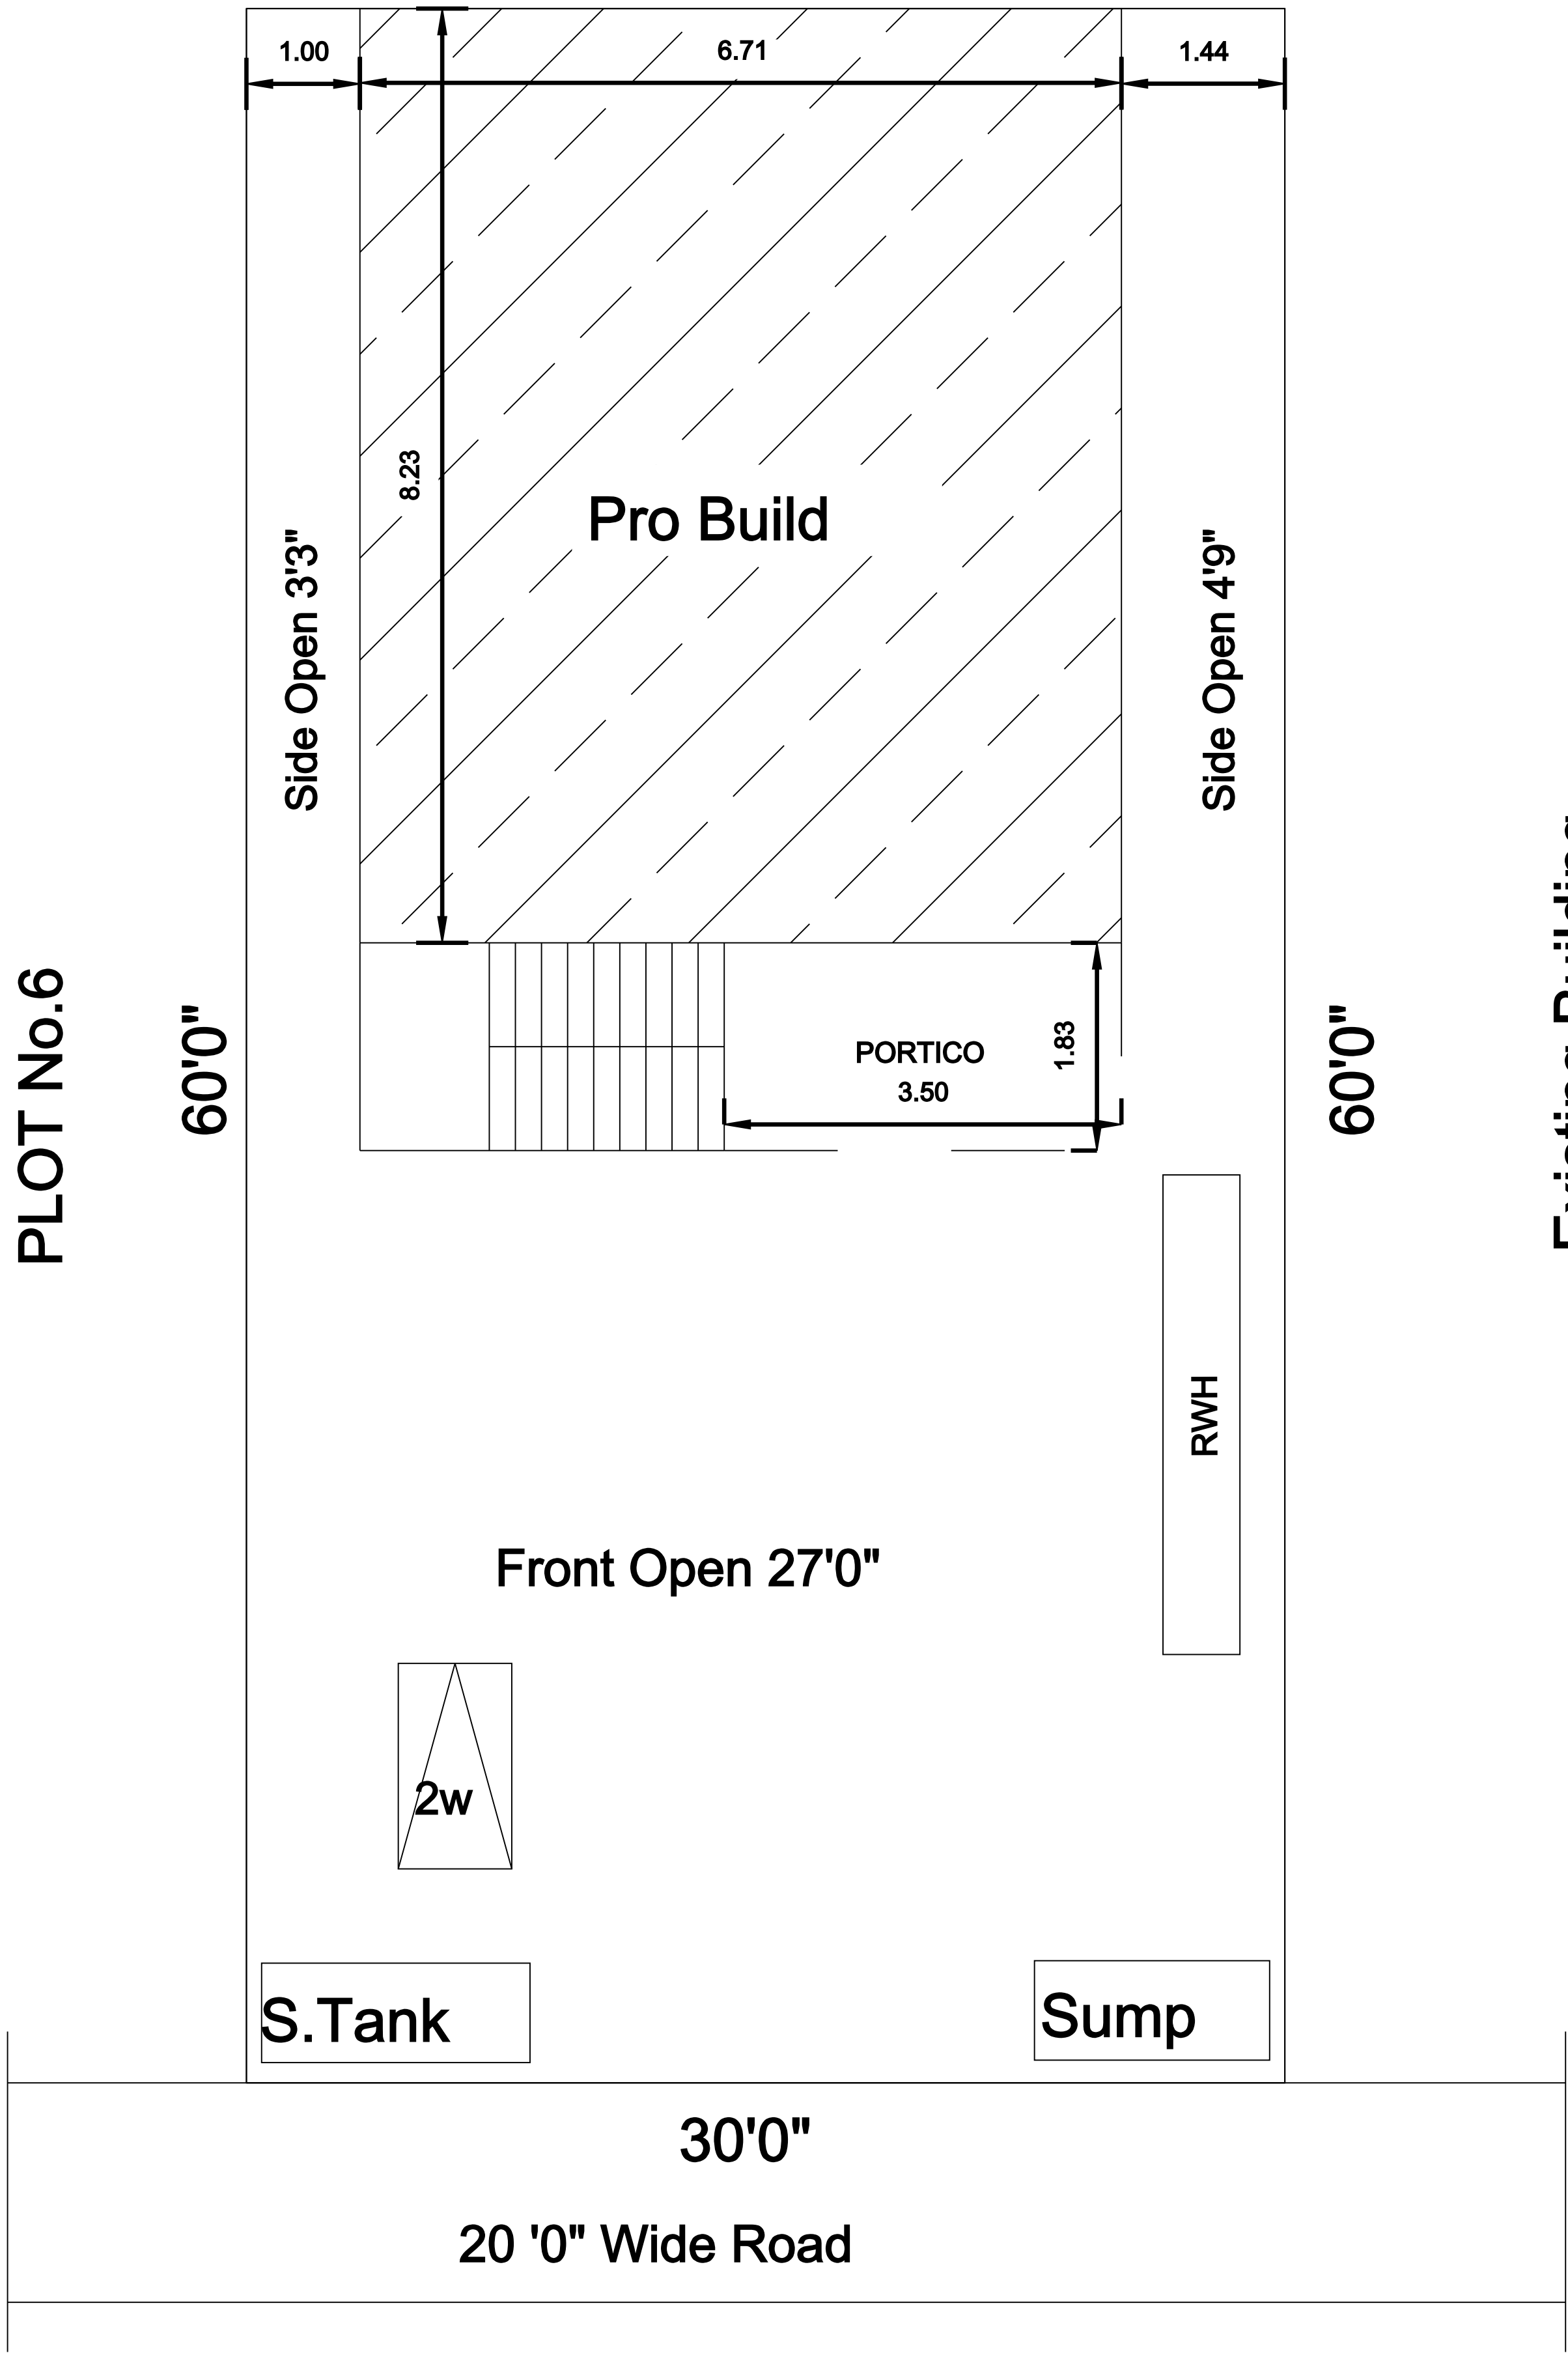

SITE PLAN

SCALE 1:100

JOINARY DETAILS

- MD DOOR 3'3" X 7'0" (1.00 X 2.13)
- D1 DOOR 3'0" X 7'0" (0.91 X 2.13)
- D2 DOOR 2'6" X 7'0" (0.76 X 2.13)
- O OPENING 4'0" X 7'0" (1.22 X 2.23)
- W WINDOW 4'6" X 4'0" (1.37 X 1.22)
- V VENTILATOR 3'0" X 2'0" (0.90 X 0.60)

AREA DETAILS

- AREA OF PLOT :- 1800.00 (167.22)
- AREA OF PRO.CONS :- 726.53 (67.50)
- AREA OF OPEN :- 1073.47 (99.73)
- PLOT COVERAGE :- 40.36 %
- FSI :- 0.40

Sq.ft Sq.m

OWNER

ENGINEER

Existing Building