



PLAN SHOWING THE PROPOSED ADDITIONAL FIRST FLOOR CONSTRUCTION OF A RESIDENTIAL BUILDING (OVER EXG GROUND FLOOR) IN OLD S.NO.36/1, AS PER SUBDIVISION S.NO.36/1A1, NEW S.NO.36/41, PLOT NO. 9 , AMMANUR VILLAGE , ARAKKONAM TALUK,

RANIPET DIST.,

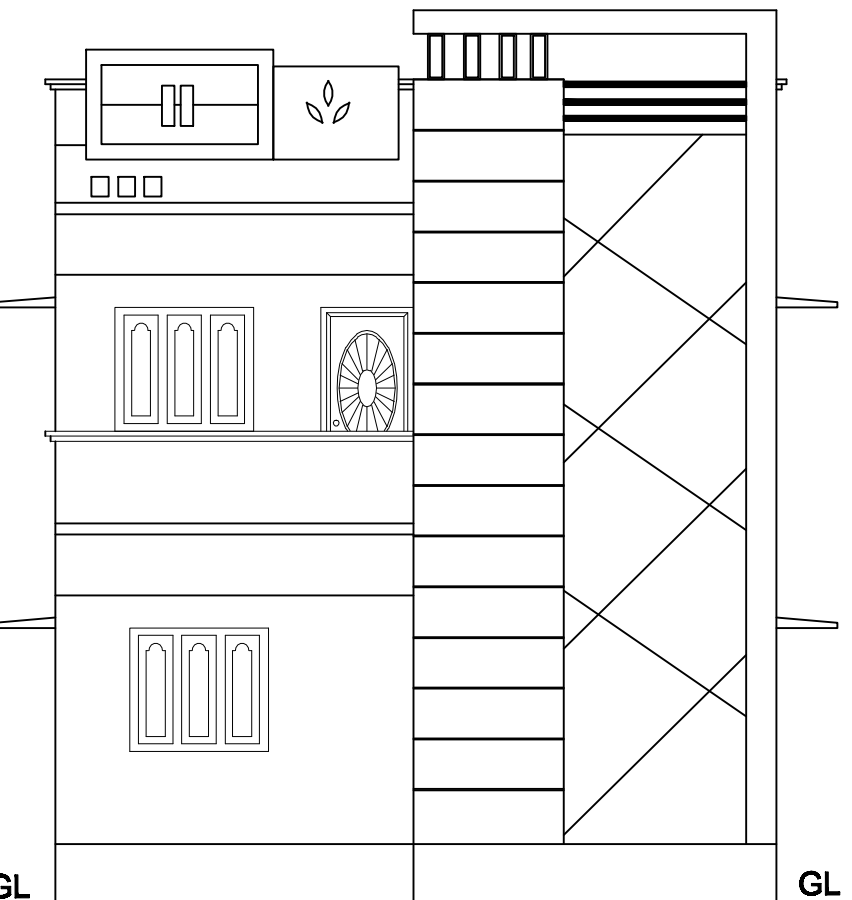


ELEVATION

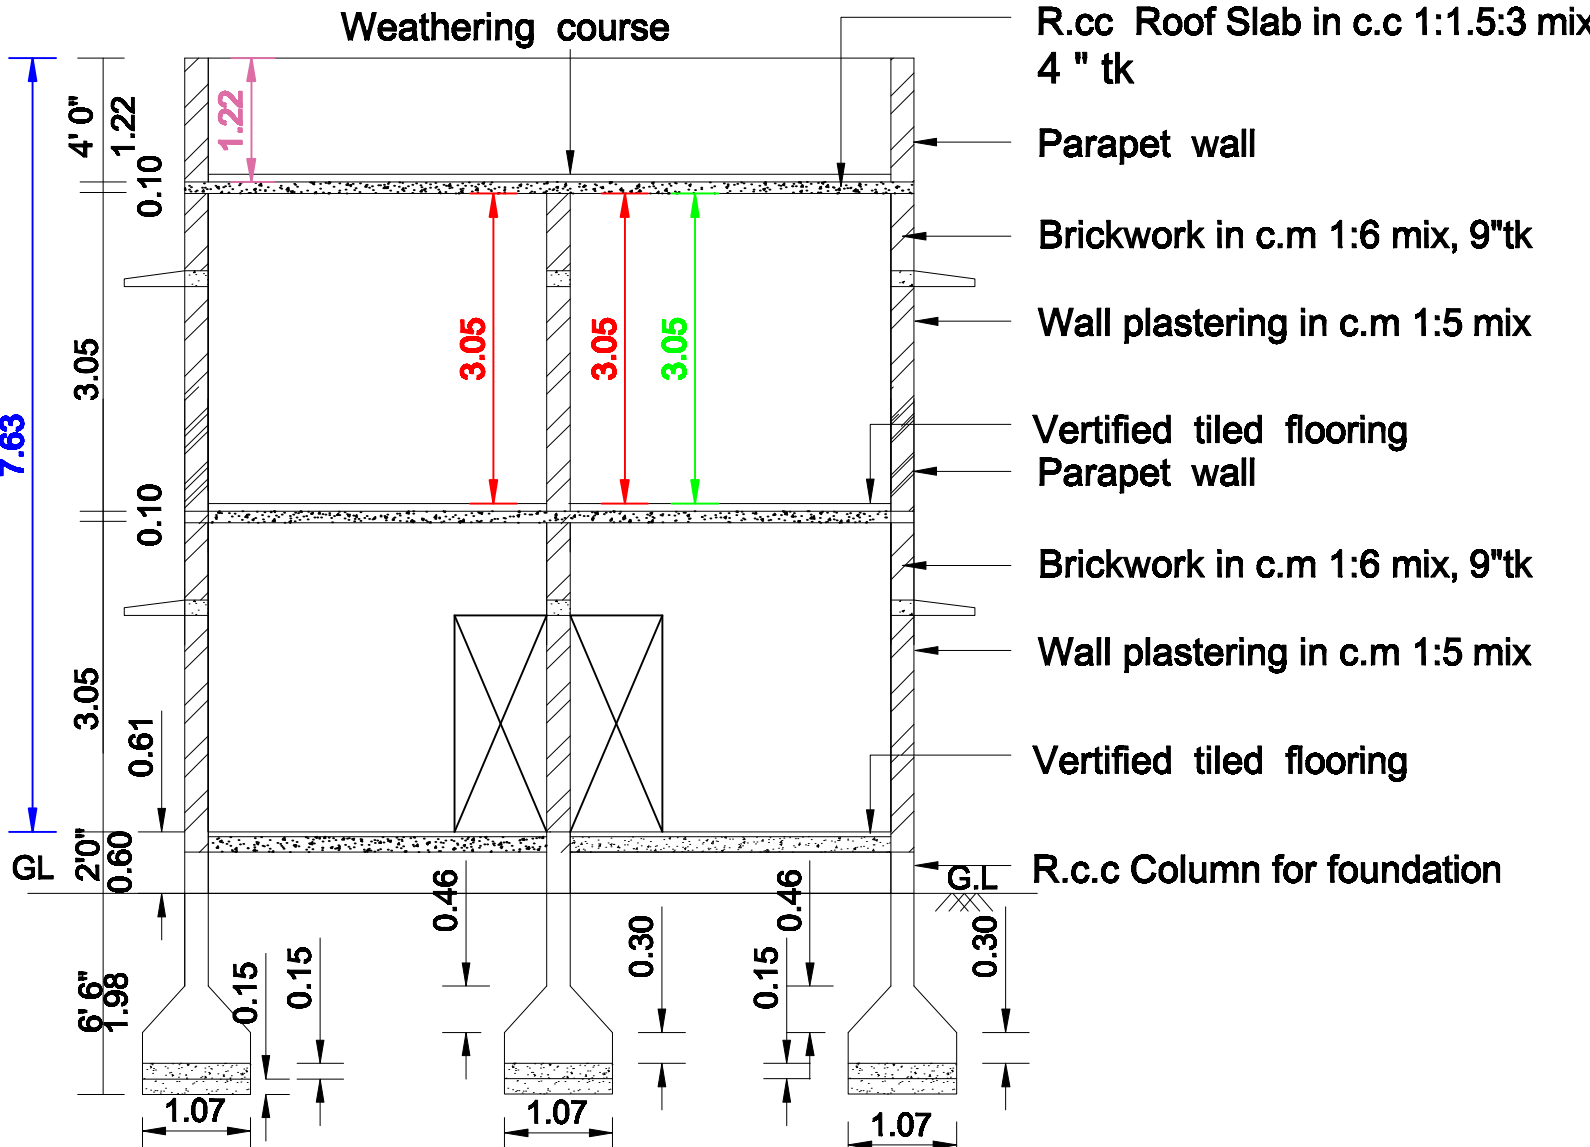

SECTION ON 'AA'

Owner :- Mr. G.JAYAKUMAR


S/o. Late .Gorege lawrance

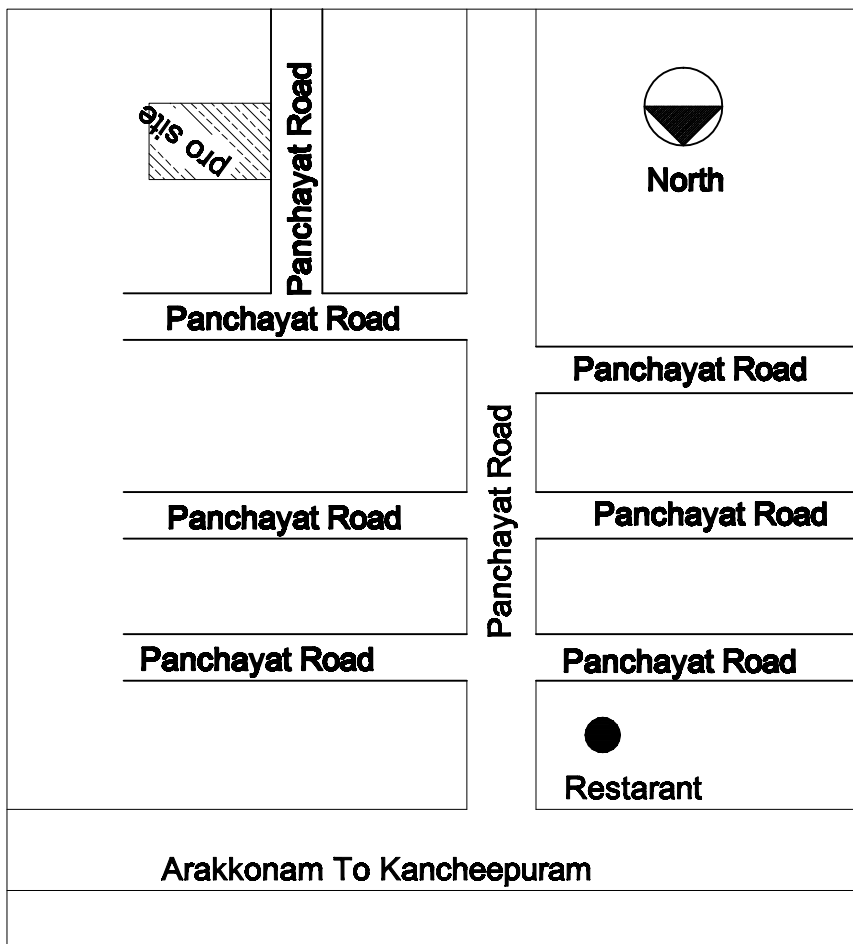


key Plan




S.NO.36 /4D

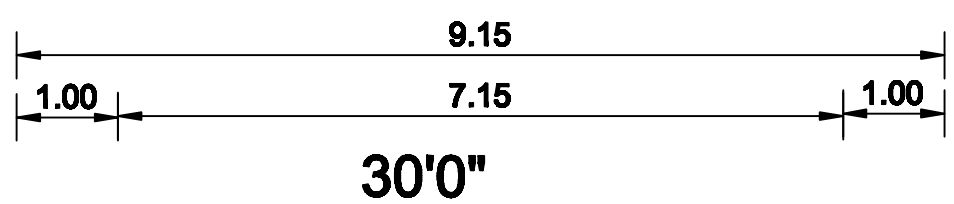


PLOT NO. 10

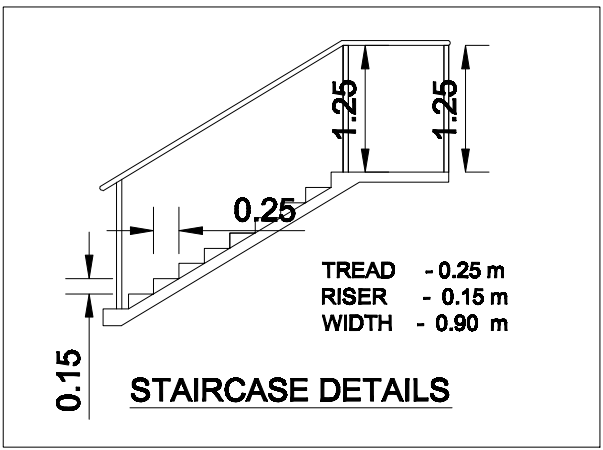


Section

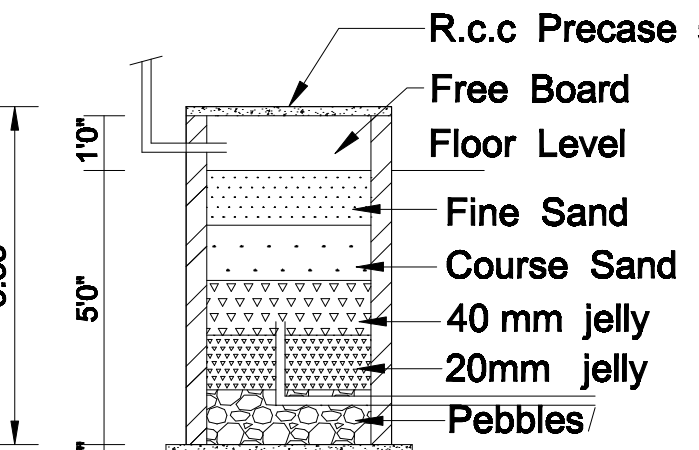


Section

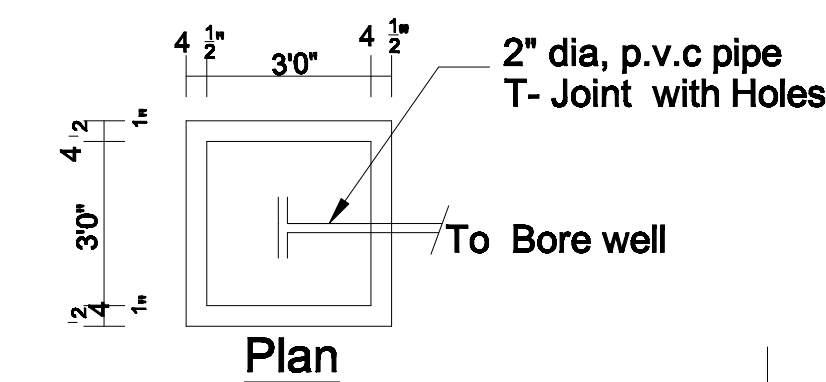


RAINWATER HARVESTING TANK SCALE 1:50

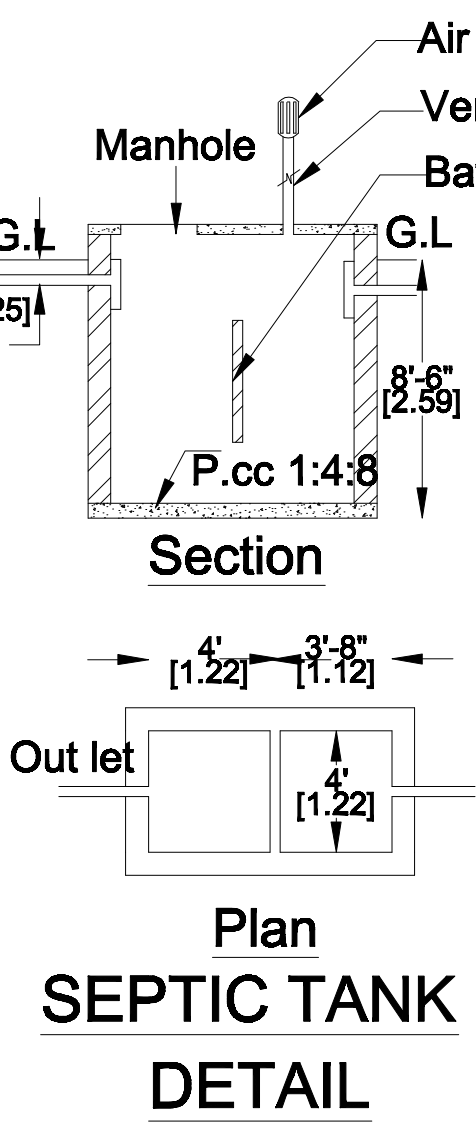



Plan SEPTIC TANK DETAIL

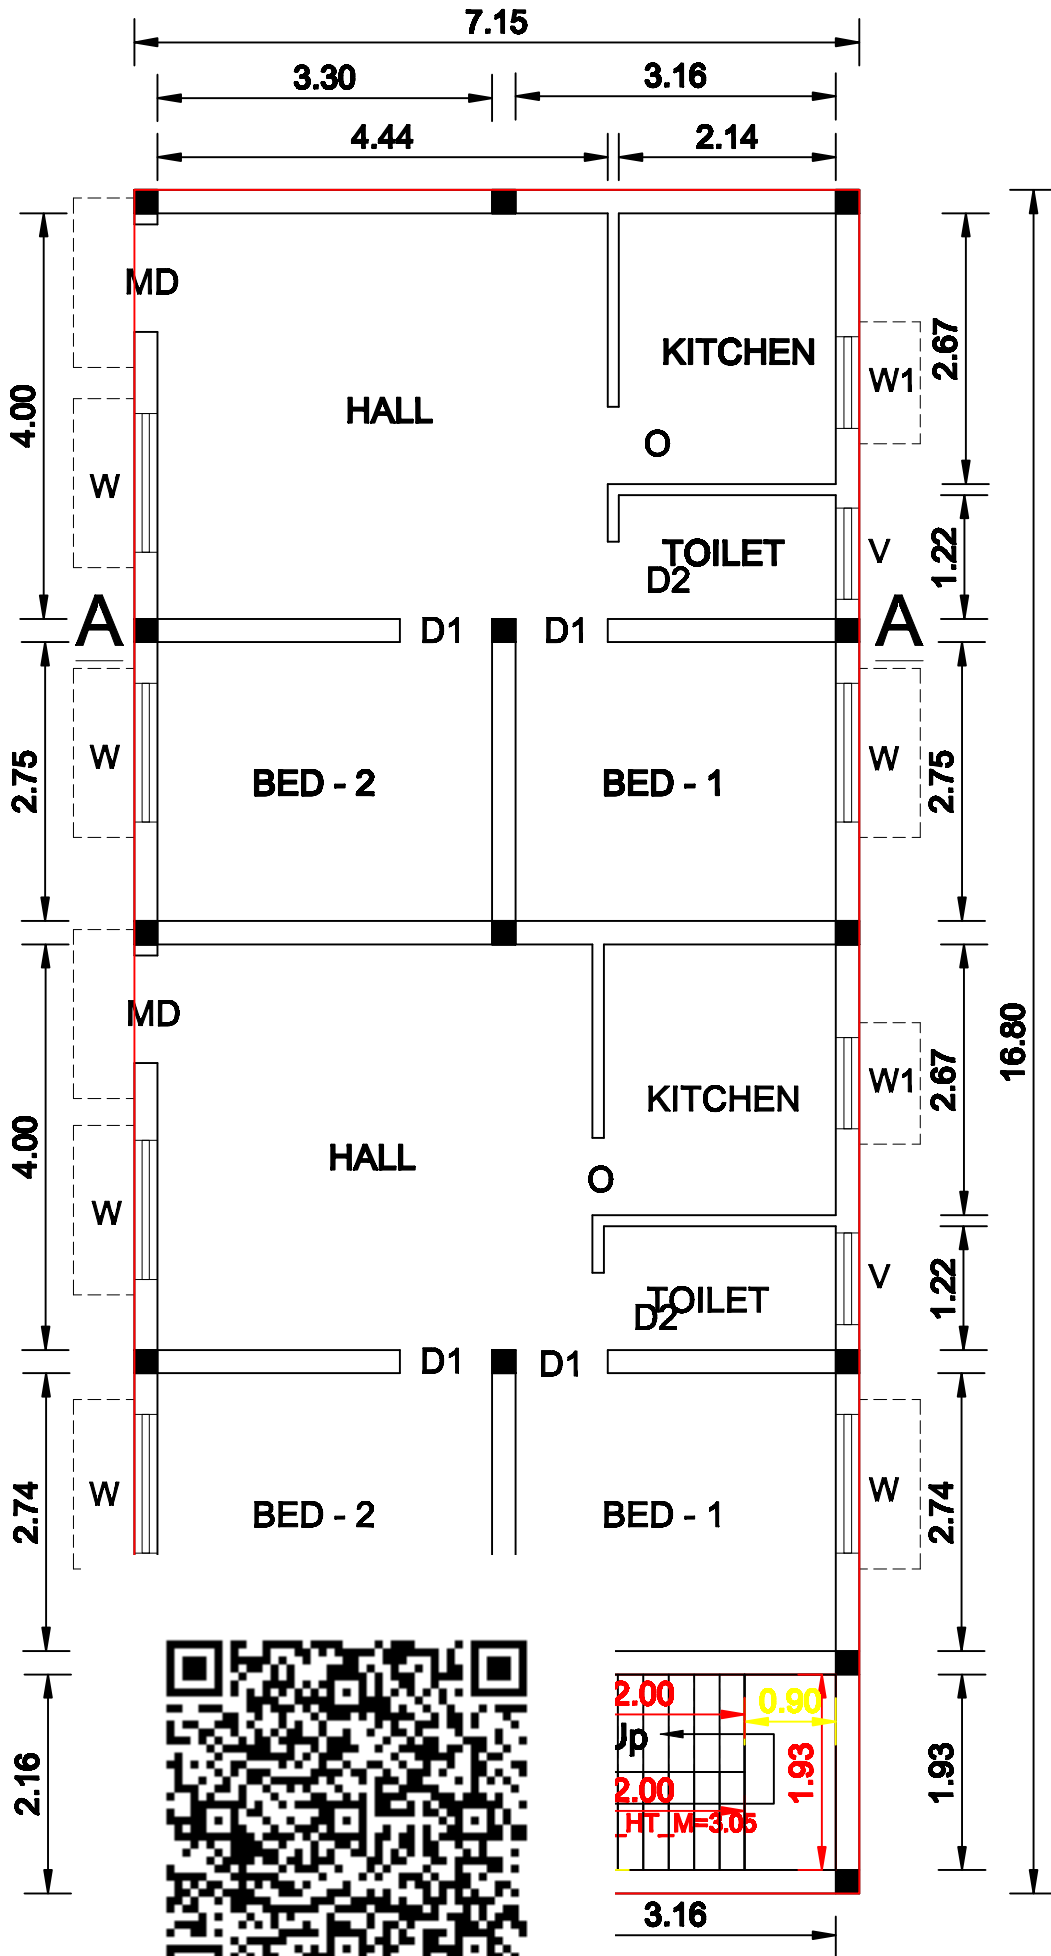

FLOOR PLAN

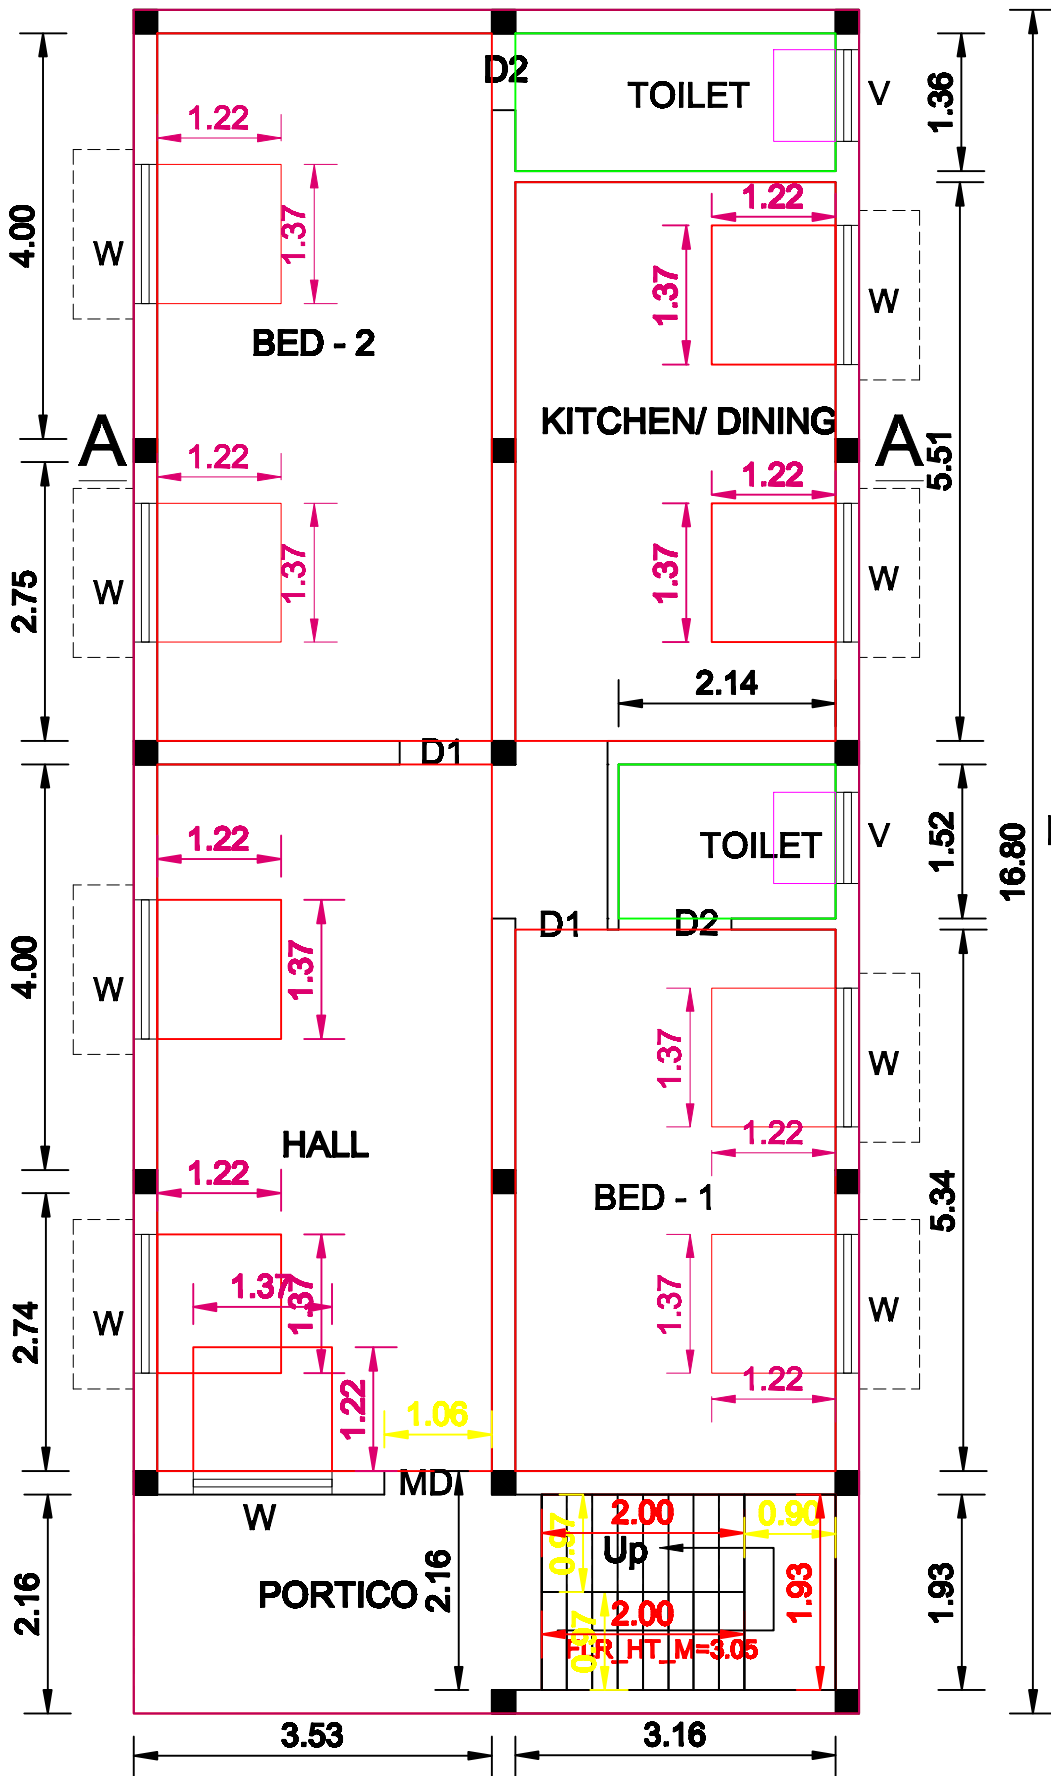

PRO FIRST FLOOR PLAN

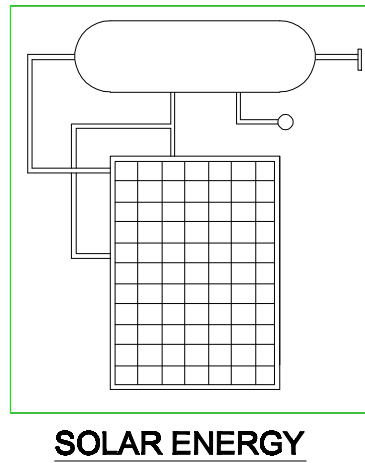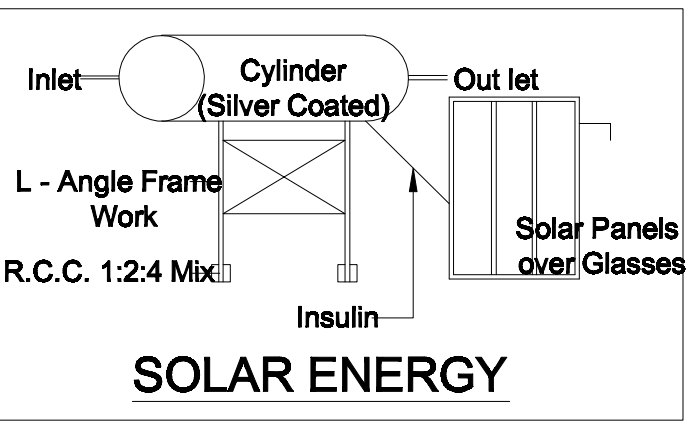

JOINARY DETAILS

MD DOOR	3'6" X 7'0" (1.06 X 2.13)
D1 DOOR	3'0" X 7'0" (0.91 X 2.13)
D2 DOOR	2'6" X 7'0" (0.76 X 2.13)
O OPENING	3'0" X 7'0" (0.90 X 2.13)
W WINDOW	4'6" X 4'0" (1.37 X 1.22)
W1 WINDOW	3'0" X 4'0" (0.90 X 1.22)
V VENTILATOR	3'0" X 2'0" (0.91 X 0.61)

AREA DETAILS

	Sq.ft	Sq.m
AREA OF PLOT	:- 1800.00 (167.22)	
AREA OF EXG GF	:- 1292.96 (120.12)	
AREA OF PRO FF	:- 1292.96 (120.12)	
AREA OF OPEN	:- 507.04 (47.10)	
PLOT COVERAGE	:- 71.83 %	
FSI	:- 1.43	

OWNER

G. Jayakumar

ENGINEER

Er.V.C.P.MANIKANDAN, B.E.M.I.E.F.I.V.C.Engg.,
Chartered Engineer / Civil Engineer,
Building Contractor / Licensed Surveyor,
Arakkonam Municipality,
P.M.R. PLANNERS & BUILDERS
129/3,Sholinghur Road, Arakkonam.
Mobile: 9443417792

SITE PLAN SCALE 1:100