


TITLE : STORE ROOM & PANEL ROOM

BLOCK -5

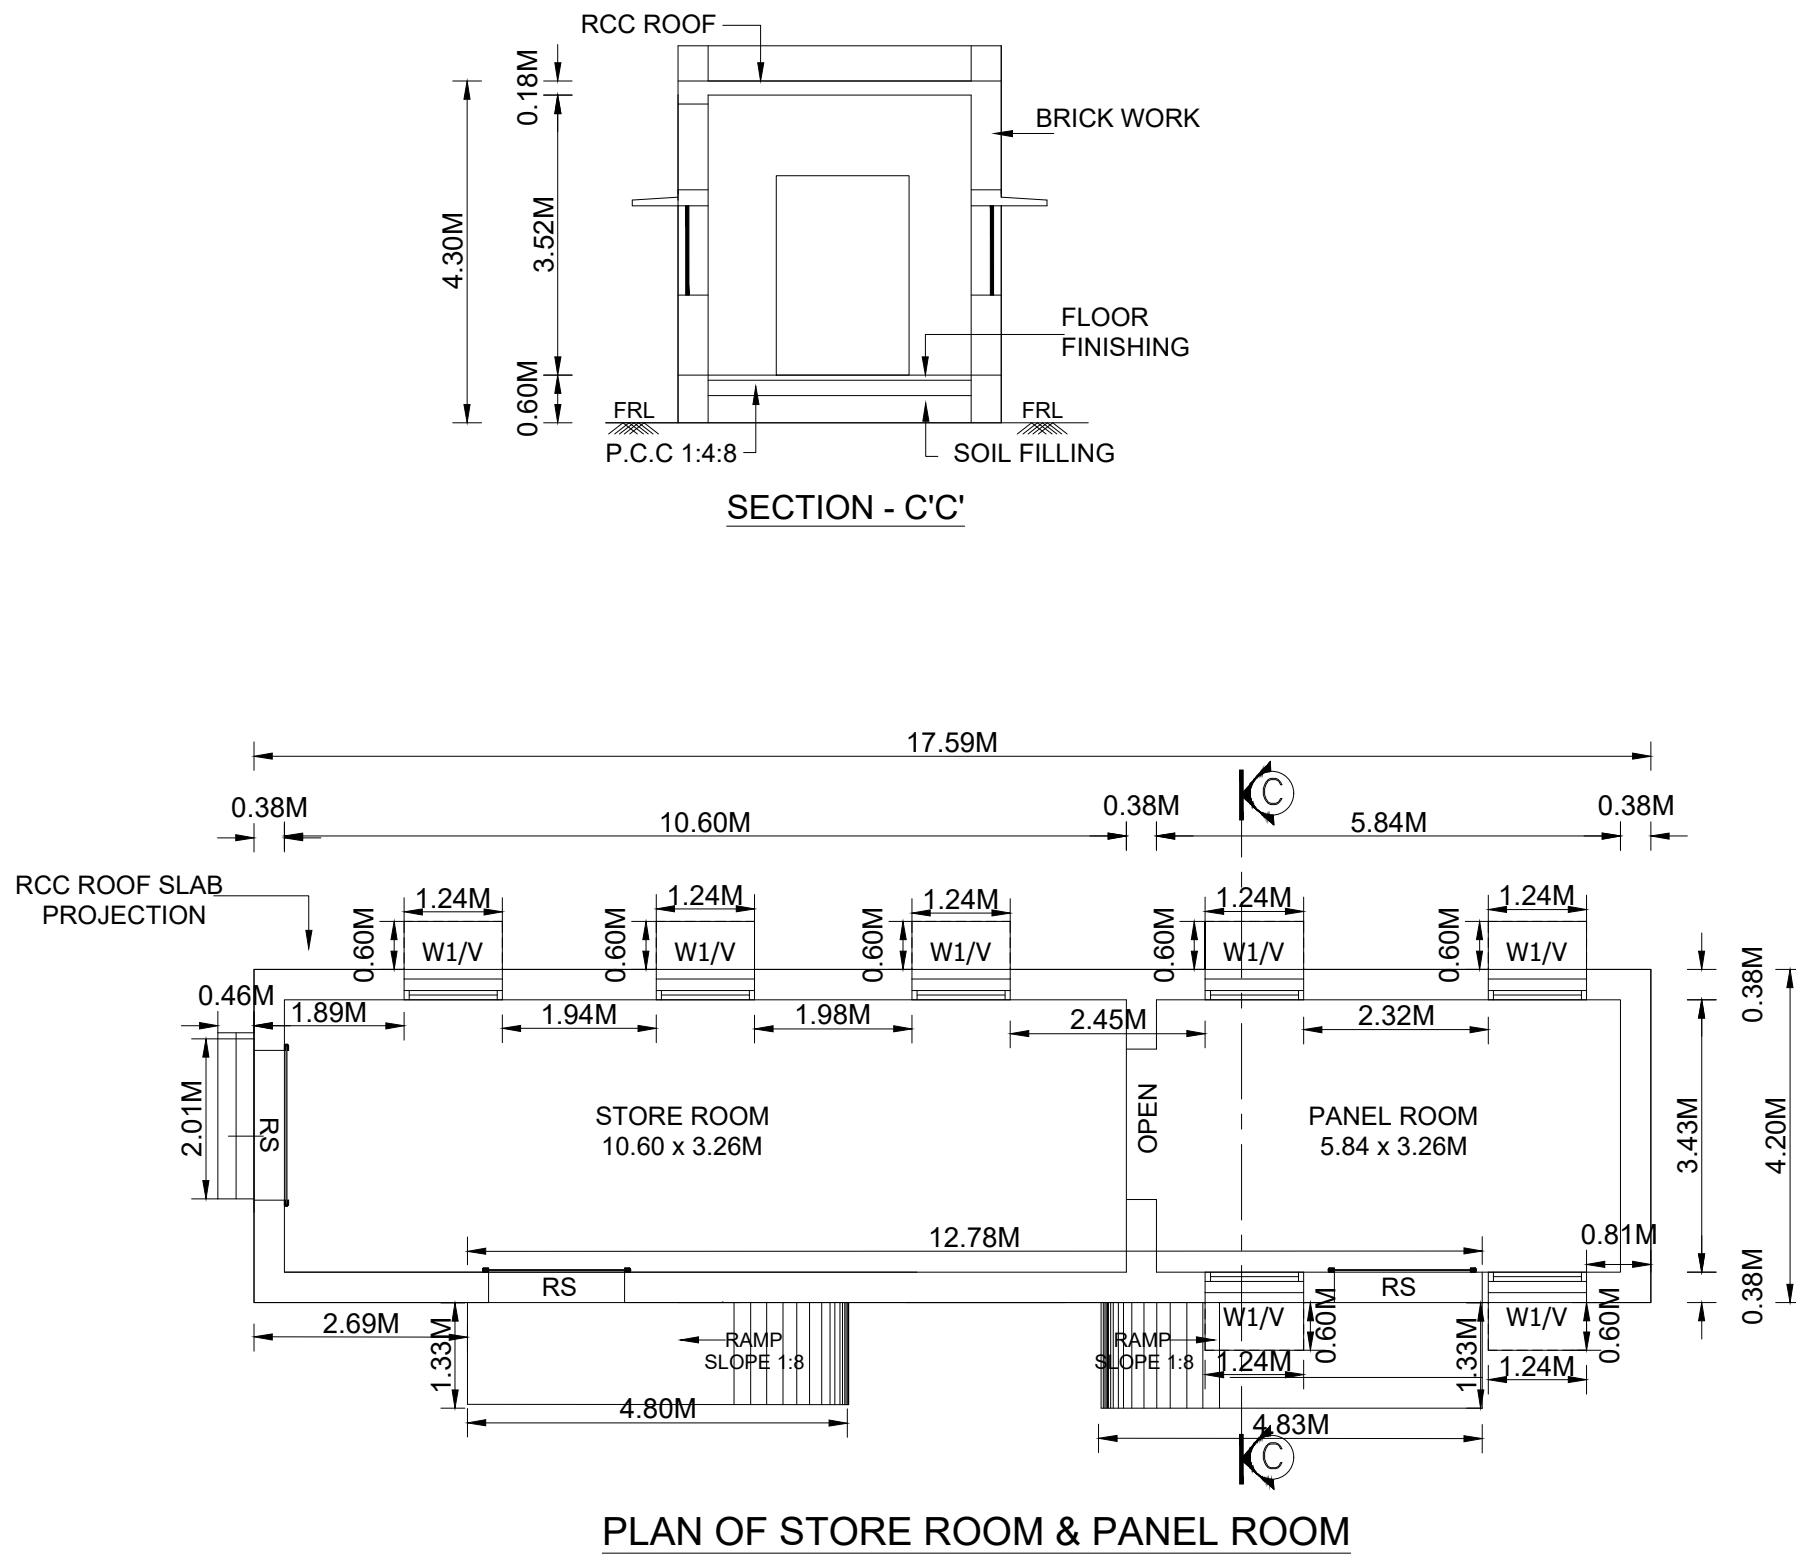


FRONT ELEVATION


ROOF PLAN

TITLE : RESTROOM-1

BLOCK -4

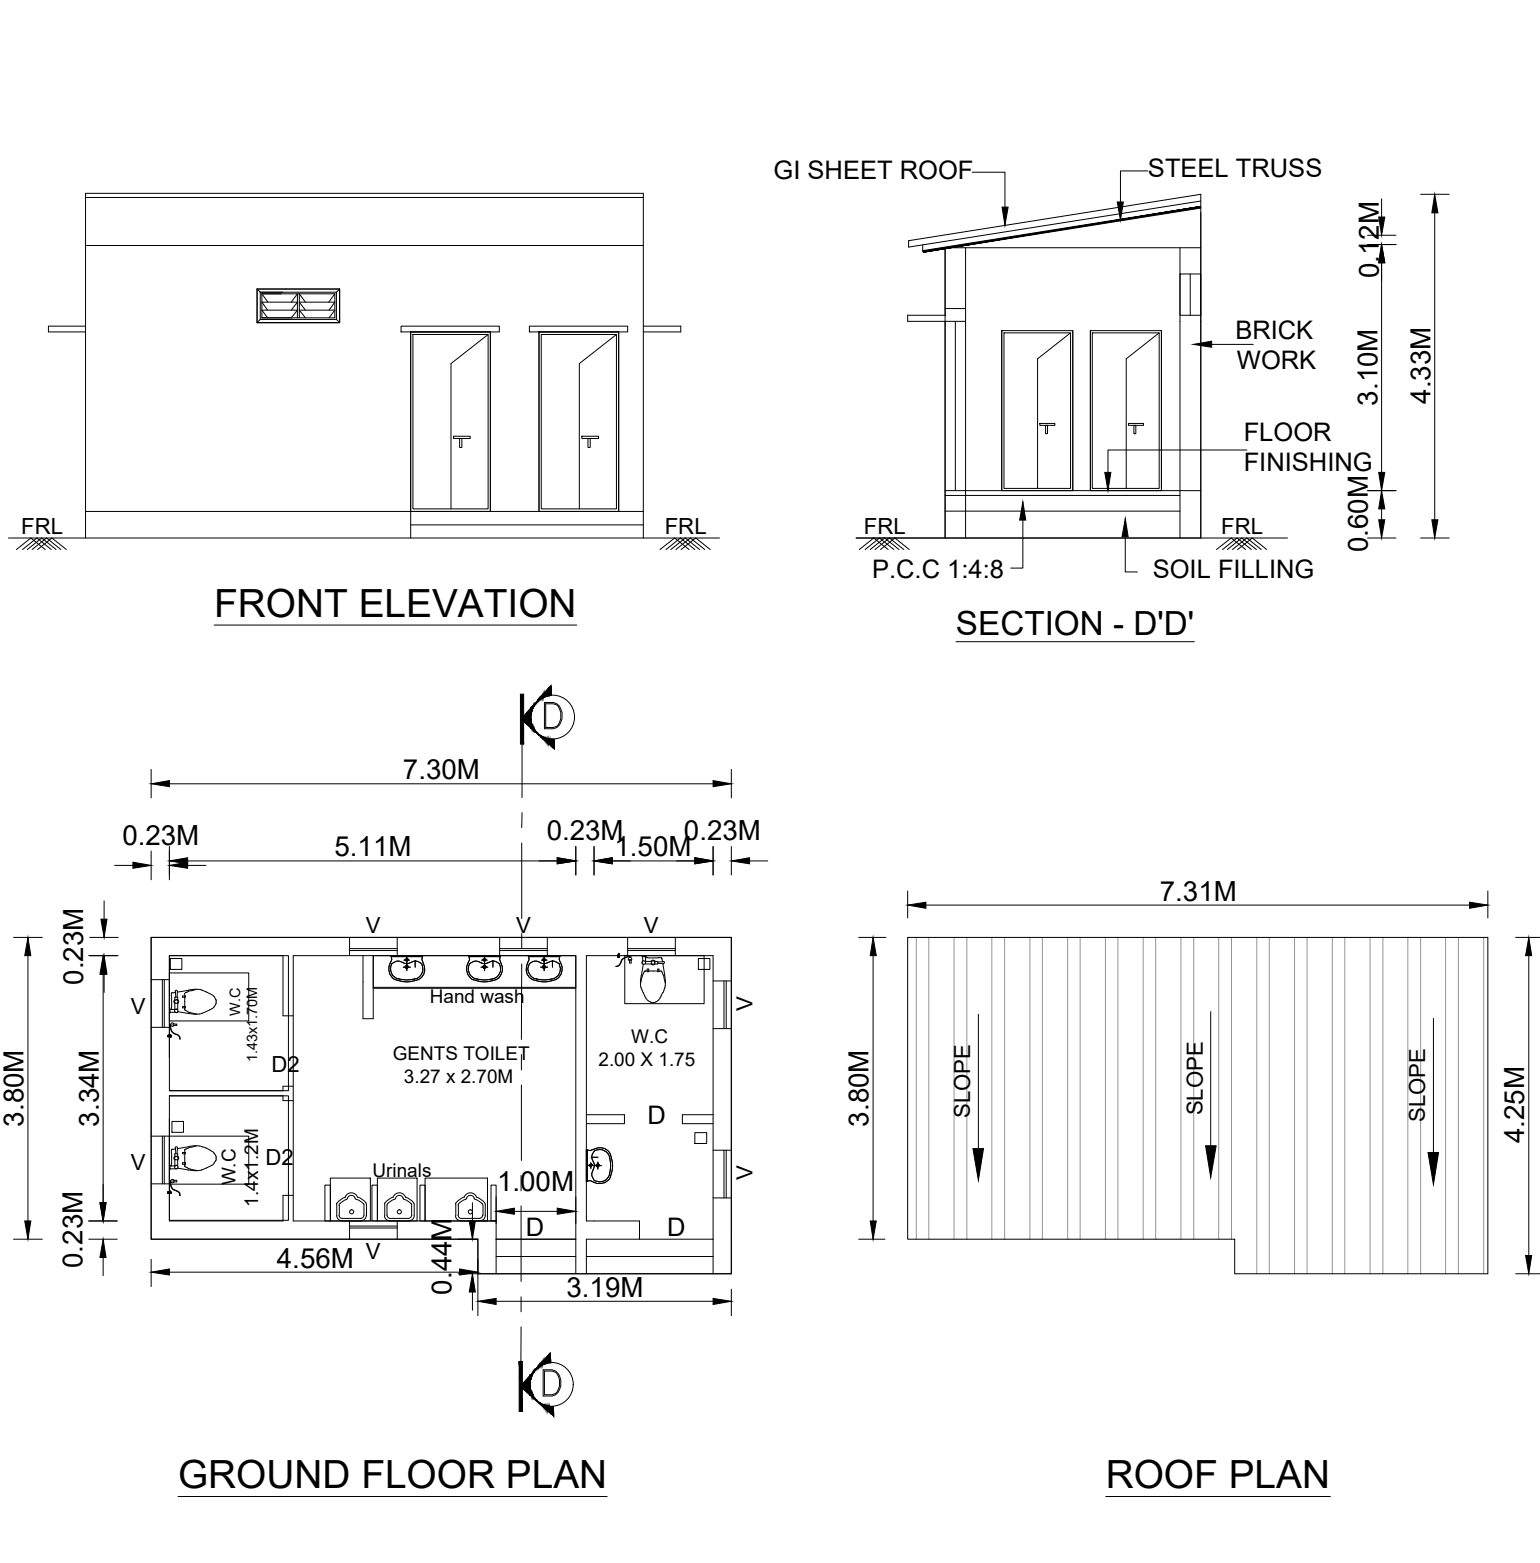


TITLE : TRANSFORMER YARD

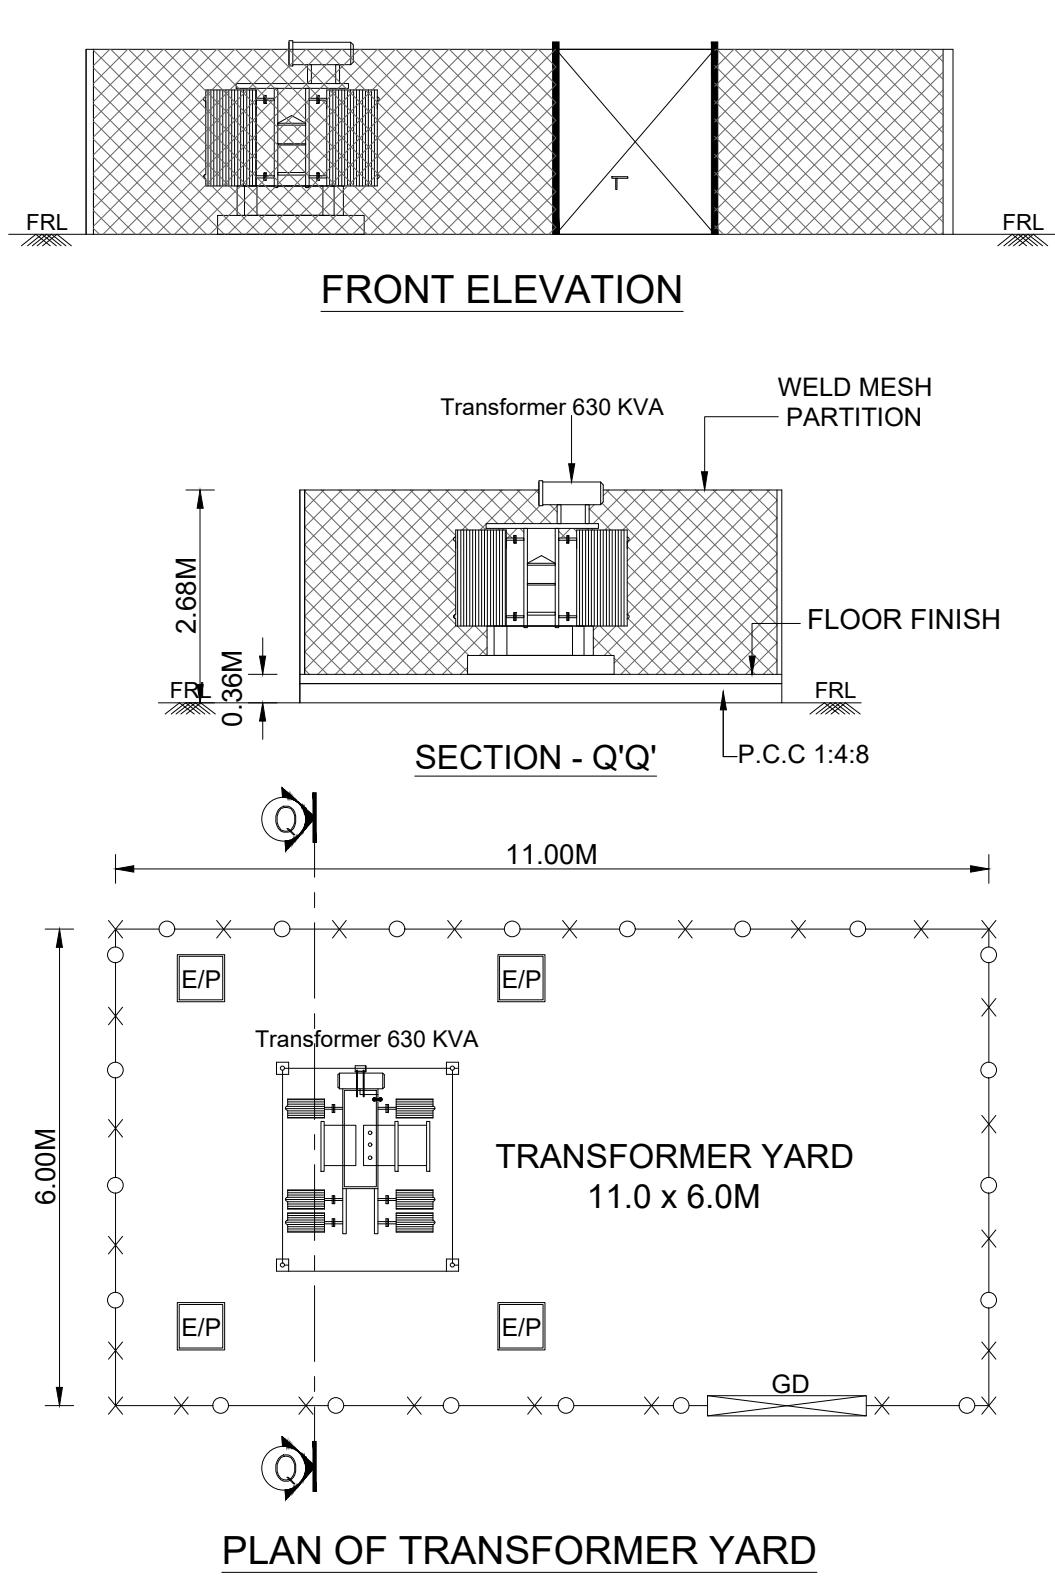

SHEET NO - 01/11

PLAN SHOWING THE REVISED FACTORY BUILDING & MACHINERY LAYOUT M/s.FL SMIDTH PRIVATE LIMITED, S.F.NO: 343/3 & 358/3 OF KAVANOR VILLAGE & 209/1B OF MOSUR VILLAGE, ARAKONAM TALUK, RANIPET DISTRICT.


TITLE:
SECURITY OFFICE, WEIGH BRIDGE ROOM,
TRANSFORMER YARD, STORE & PANEL
ROOM, HEALTH CENTER , REST ROOM,
DG,ELEVATION SECTION

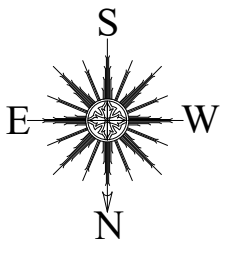

SCALE: SITE PLAN- 1:400, FLOOR PLAN 1: 100

TITLE : HEALTH CENTRE & HR ROOM

BLOCK -6

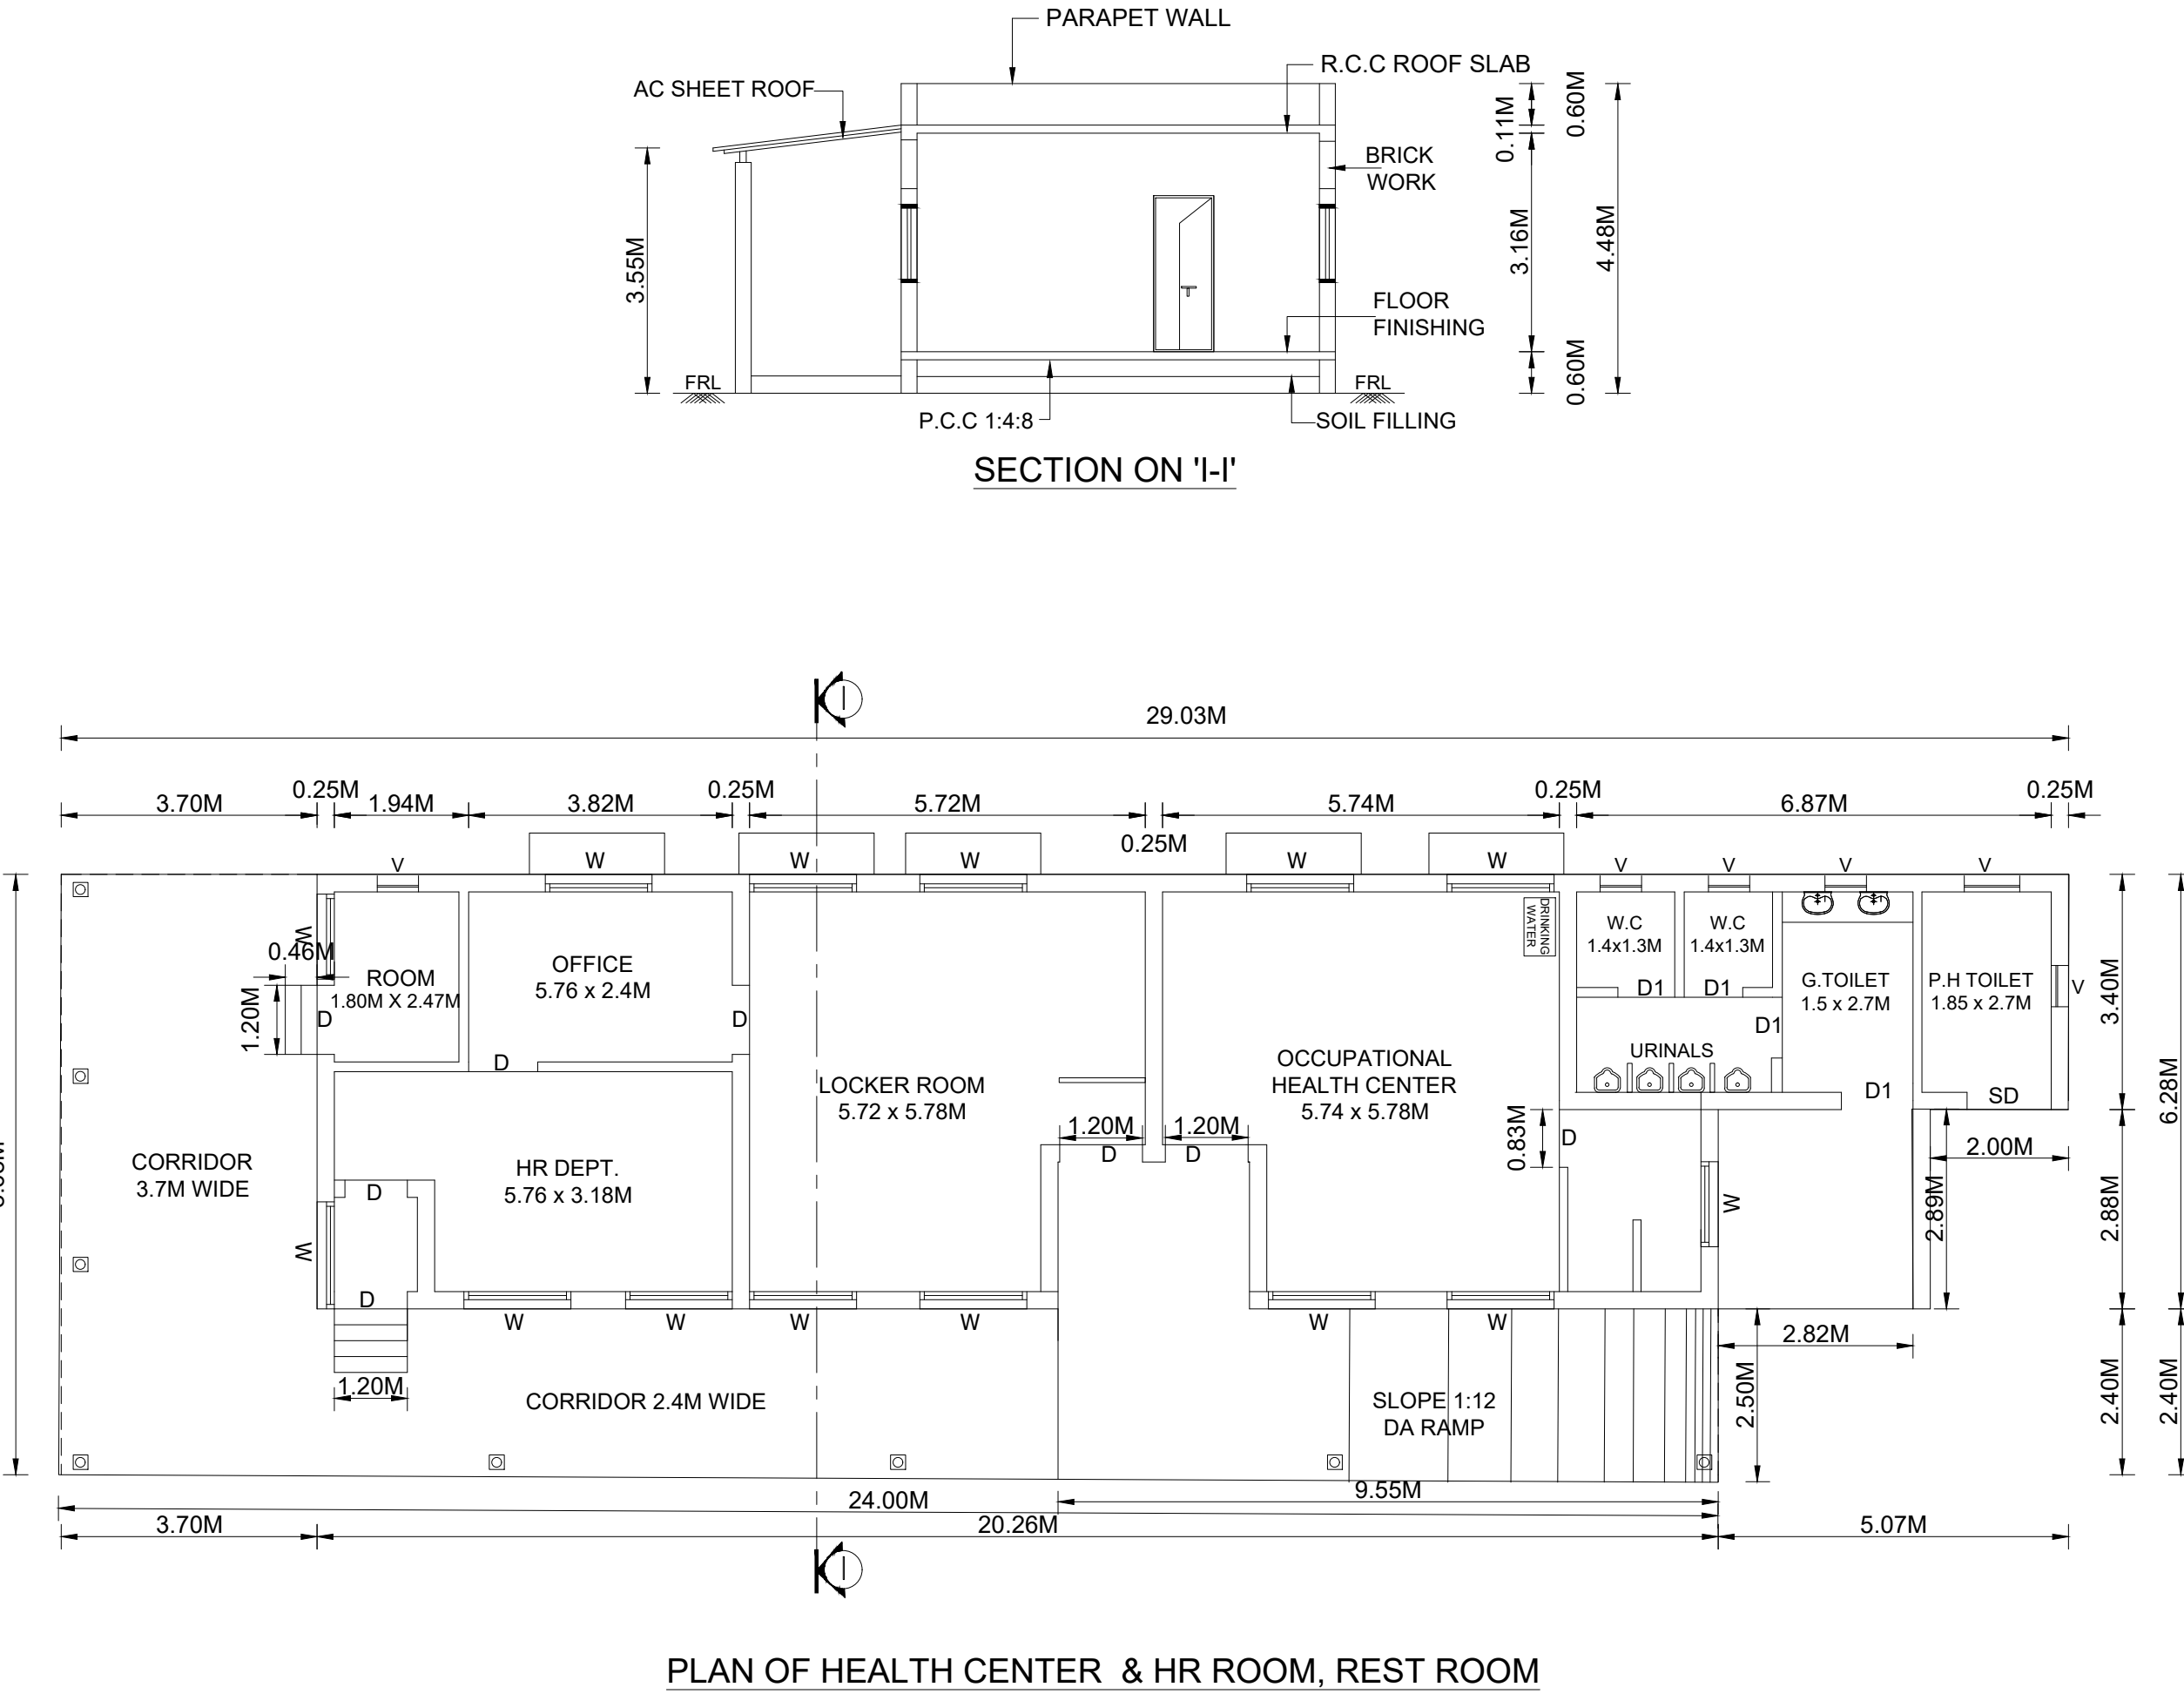


FRONT ELEVATION

ROOF PLAN

TITLE : WEIGH BRIDGE ROOM

BLOCK -3

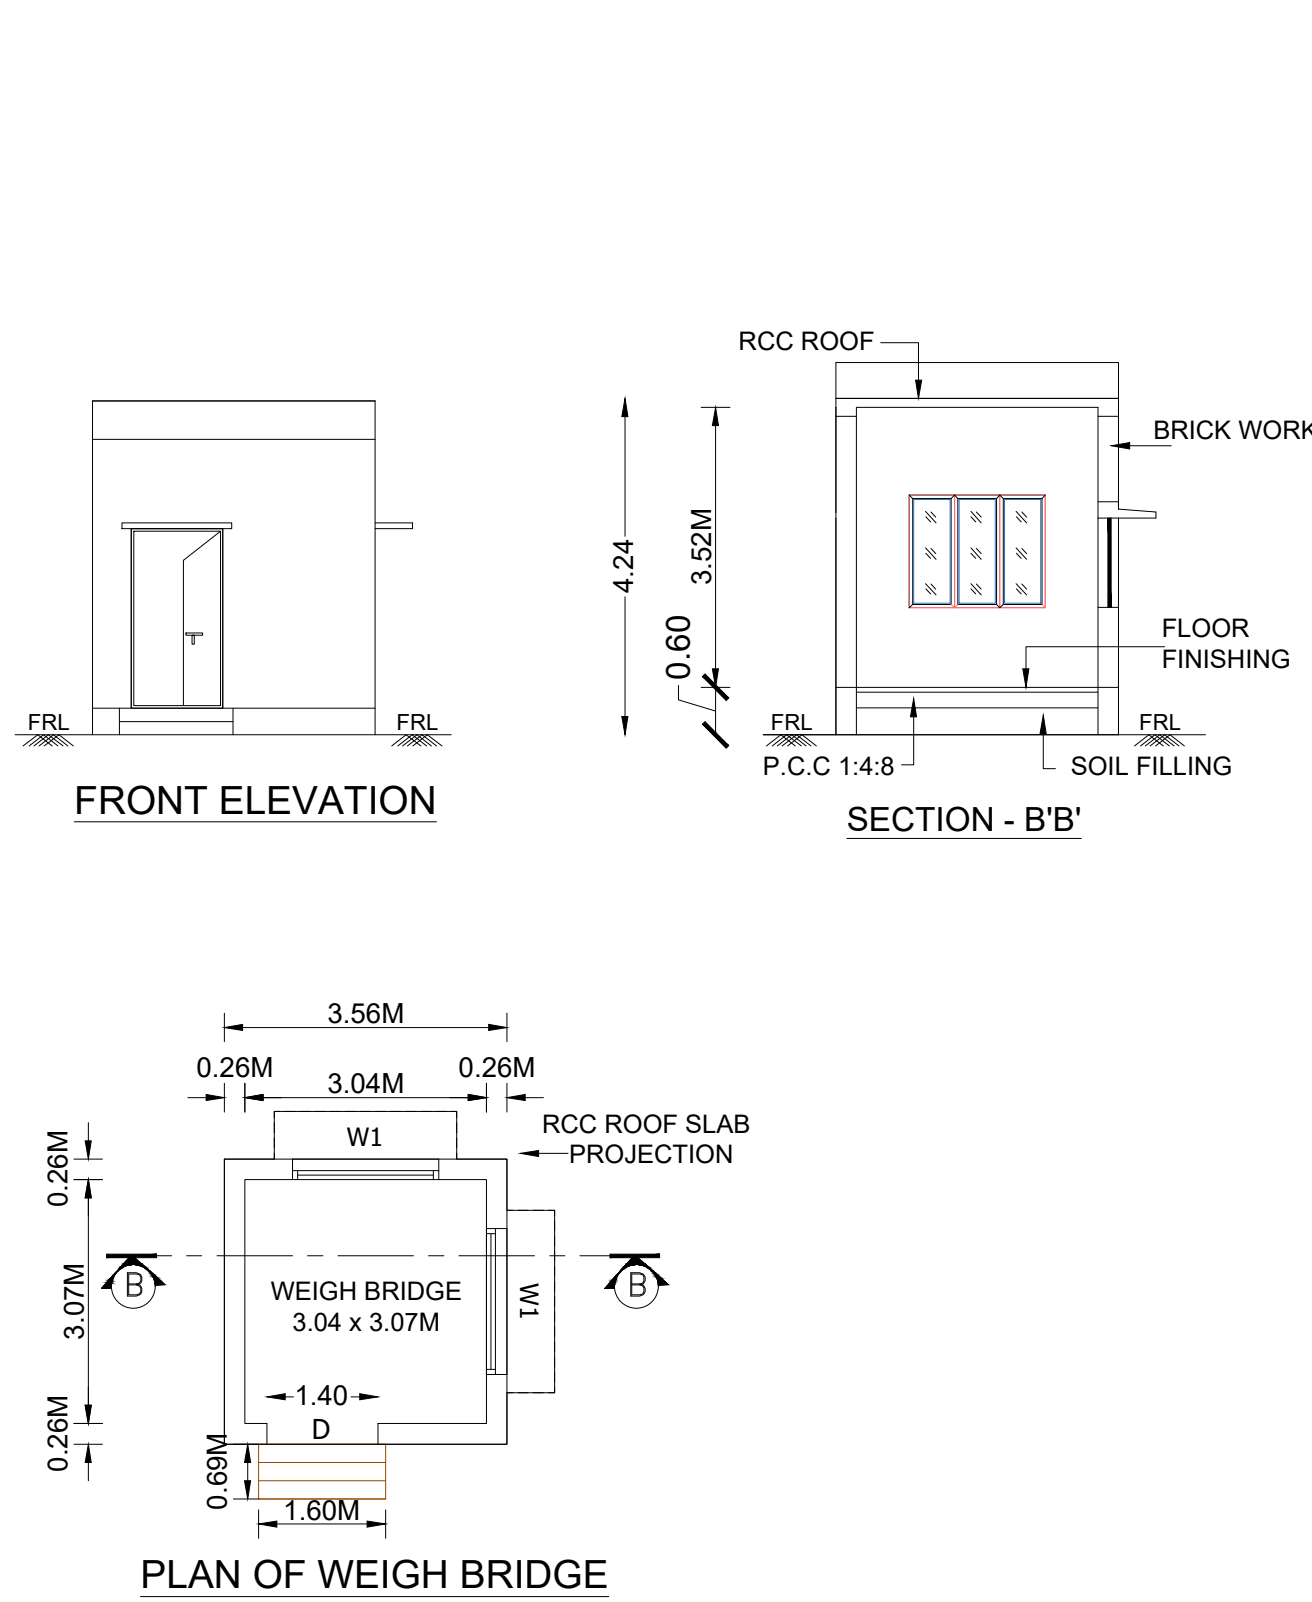

JOINERY DETAILS

TYPE	DESCRIPTION	SIZE
RS	ROLLING SHUTTER	1.71 X 2.14
RS1	ROLLING SHUTTER	4.00 X 7.00
RS2	ROLLING SHUTTER	4.00 X 4.00
D	DOOR	1.20 X 2.14
D1	DOOR	1.00 X 2.14
D2	DOOR	0.85 X 2.14
D3	DOOR	0.85 X 2.14
D4	DOOR	0.85 X 2.14
W	WINDOW	1.00 X 1.50
W2	WINDOW	2.00 X 1.50
V	VENTILATOR	1.00 X 0.60
V1	VENTILATOR	0.90 X 0.60


NOTES:
1. ALL DIMENSIONS ARE IN MM AND LEVELS ARE IN METERS.
FGL - FINISHED GROUND LEVEL
FFL - FINISHED FLOOR LEVEL _100.486
FRL - FINISHED ROAD LEVEL
BENCH MARK IS BASED ON THE MARKING AT GATE PILLAR;
ITS VALUE IS +100.000

COLOUR REFERENCE


ROAD	PROPOSED BUILDING
BOUNDRY	EXISTING BUILDING
EXISTING MACHINARY	PROPOSED MACHINERY
ADDITIONAL MACHINARY	DELETED MACHINERY

TITLE : SECURITY OFFICE


BLOCK -2

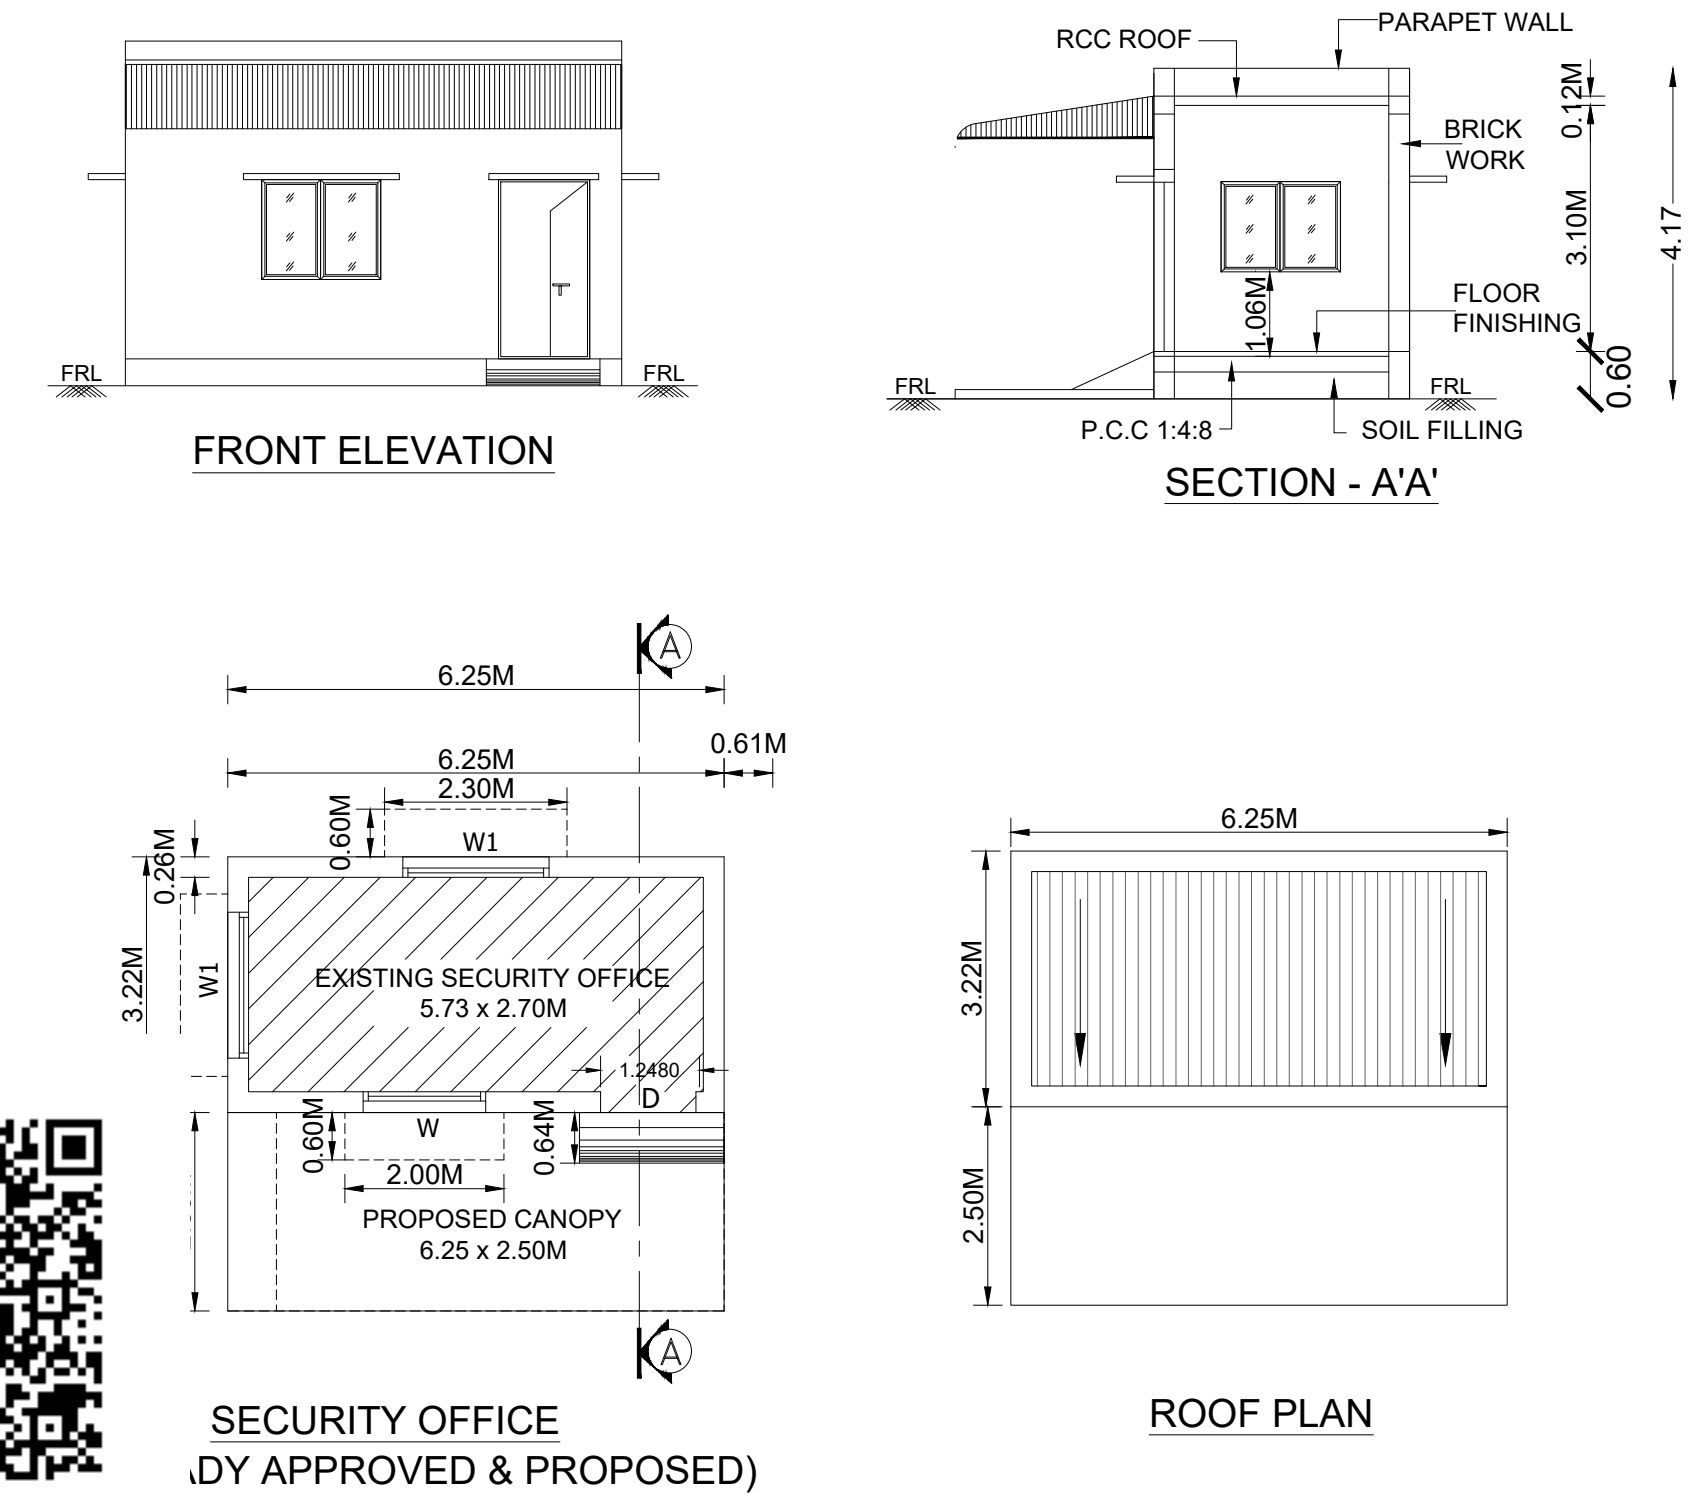

TITLE : WEIGH BRIDGE

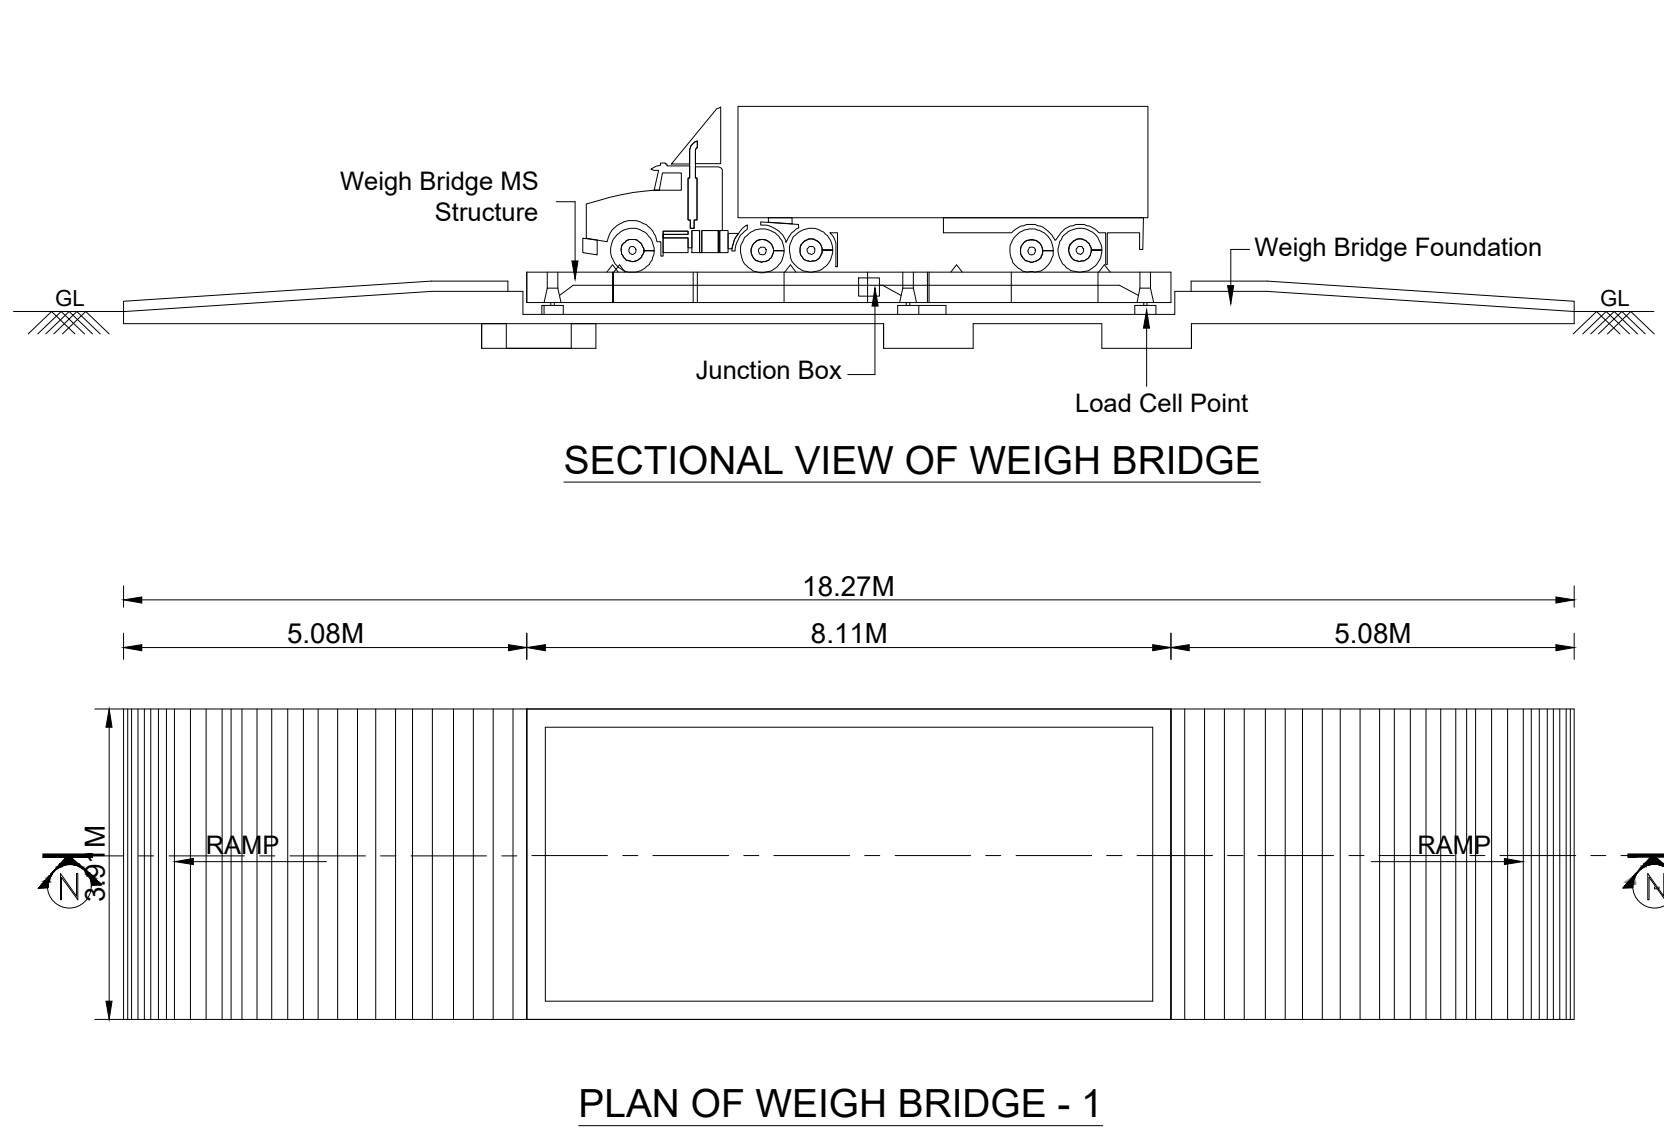

TITLE : DIESEL GENERATOR 1 & 2

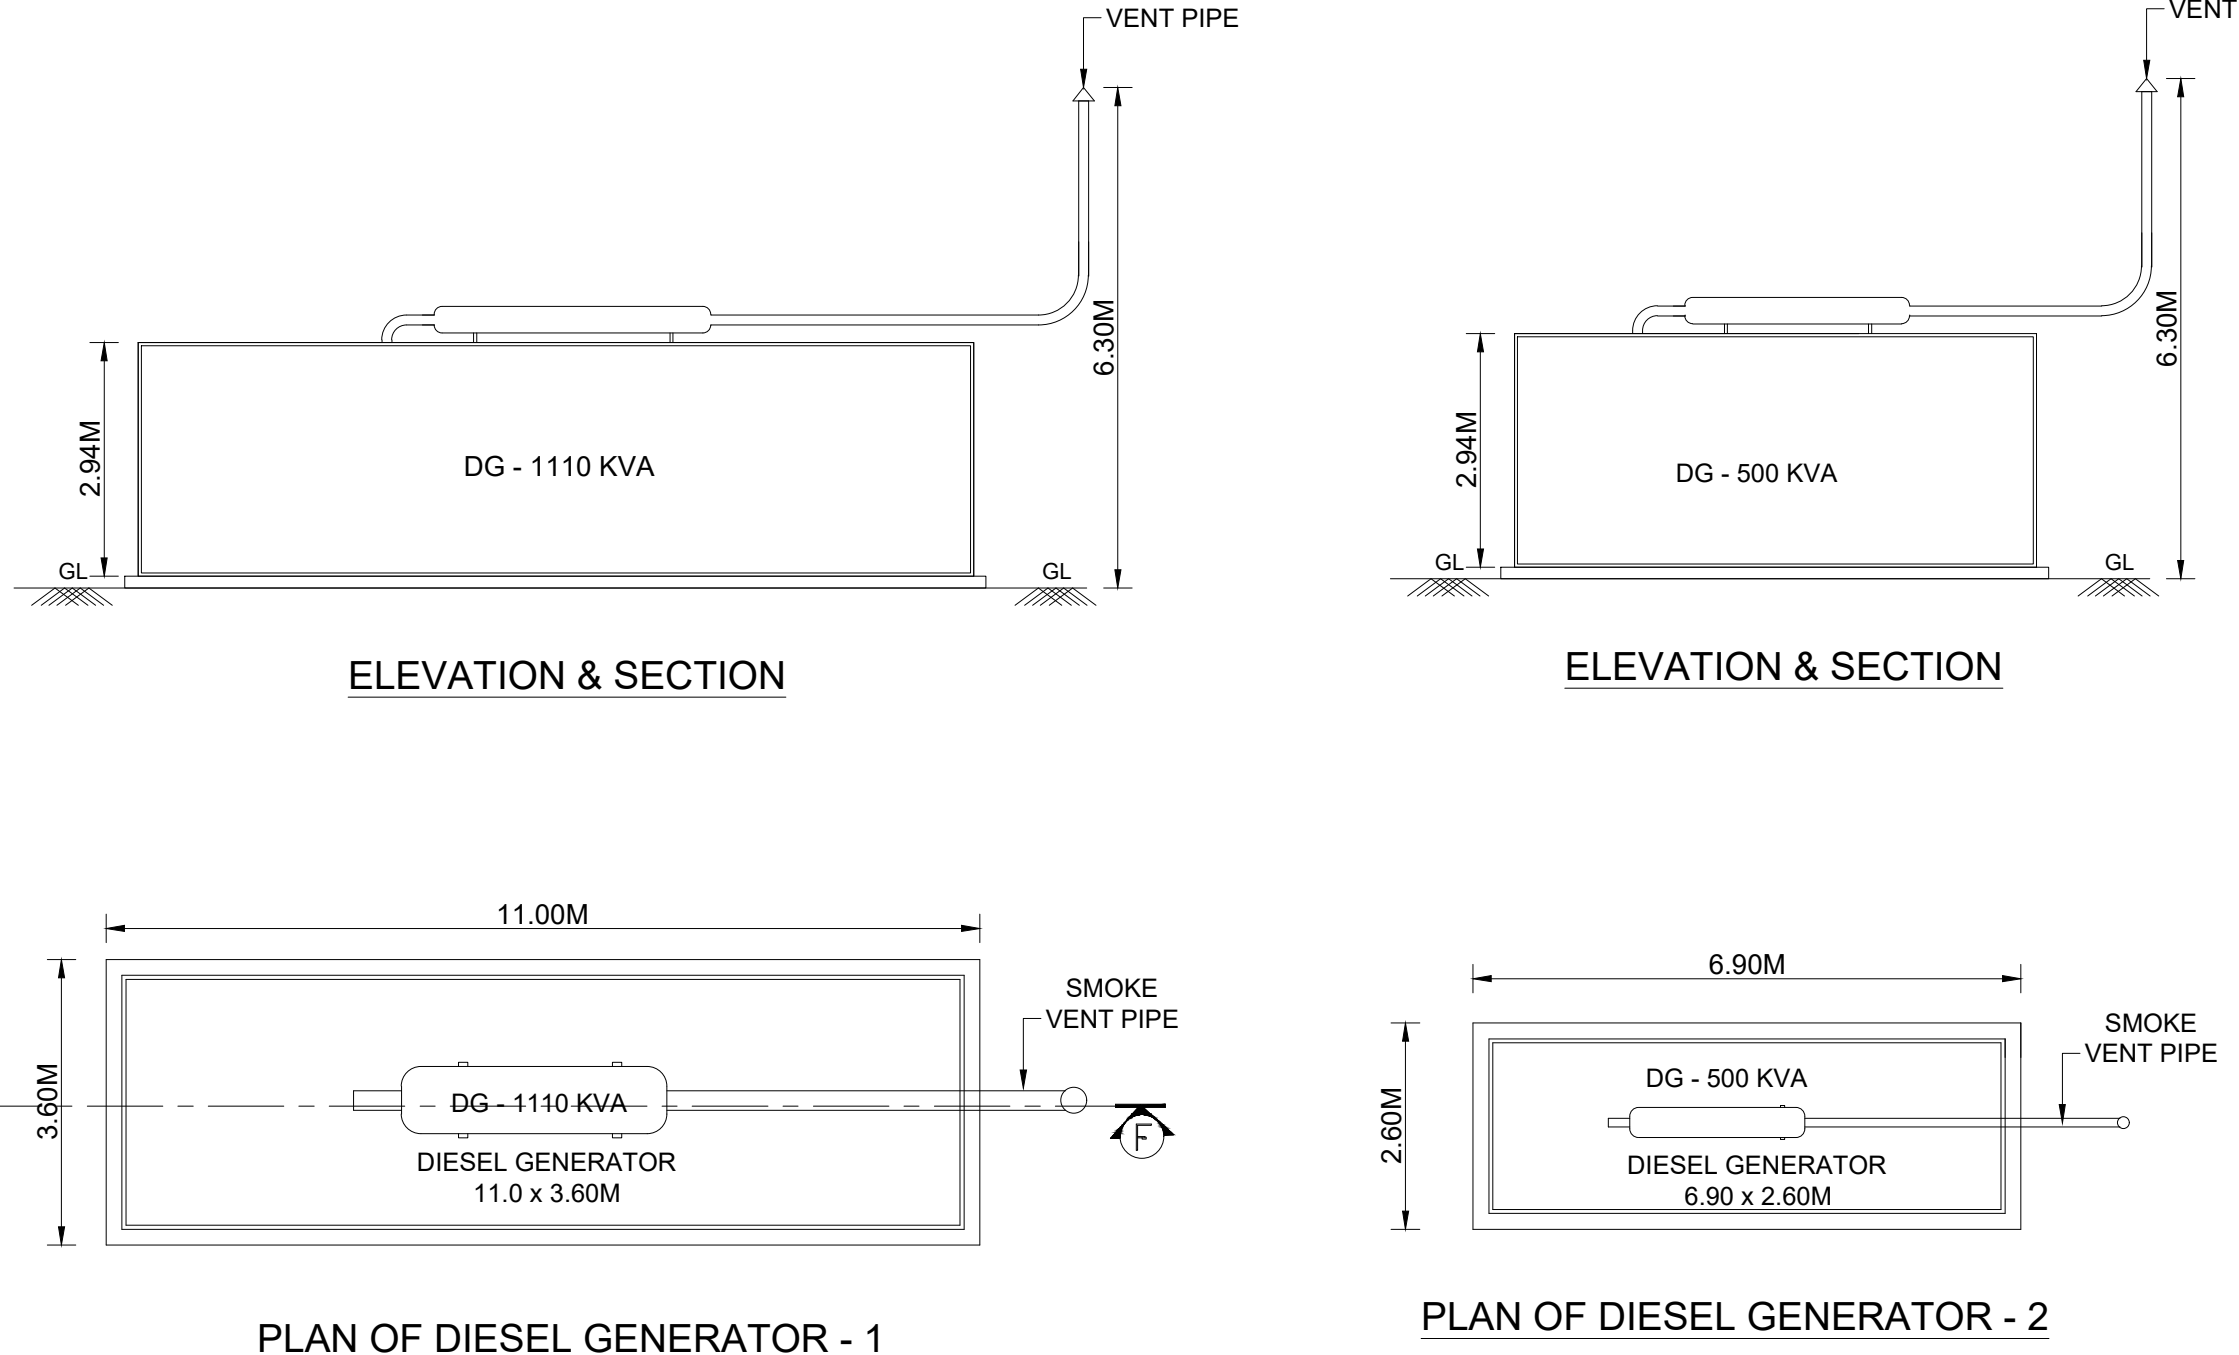

OWNER/OCCUPER

V. SIVA, M.E.
STRUCTURAL ENGINEER GRADE-I
CGLDIST/SE/GR-1/2023/11/008
79, 4th Street, K.K.Nagar, Salmadu,
Villupuram - 605 401.


STRUCTURAL ENGINEER

S.M. GOMATHY, B.Tech. (CIVIL),
Registered Engineer Grade - I, (RE-GR-I)
Reg.No: CGLDIST/RE/GR-1/2023/09/007
C1,Plot No: 39 & 40, Lakshmi Plaza, Balaji Nagar,
1st Street, Nagalur, Chennai - 600 061.

REGISTERED ENGINEER Gr-1

PLAN SHOWING THE REVISED FACTORY BUILDING & MACHINERY LAYOUT M/s.FL SMIDTH PRIVATE LIMITED, S.F.NO: 343/3 OF KAVANOR VILLAGE & 209/1B OF MOSUR VILLAGE, ARAKKONAM TALUK, RANIPET DISTRICT.

TITLE:
STORES BUILDING FLOOR PLAN
ELEVATION & SECTION DETAILS

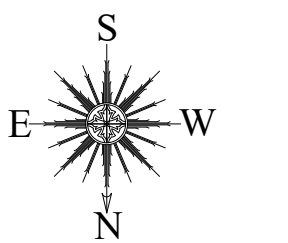

SCALE: SITE PLAN- 1:400, FLOOR PLAN 1: 100

JOINERY DETAILS

TYPE	DESCRIPTION	SIZE
RS	ROLLING SHUTTER	1.71 X 2.14
RS1	ROLLING SHUTTER	4.00 X 7.00
RS2	ROLLING SHUTTER	4.00 X 4.00
D	DOOR	1.20 X 2.14
D1	DOOR	1.00 X 2.14
D2	DOOR	0.85 X 2.14
D3	DOOR	0.85 X 2.14
D4	DOOR	0.85 X 2.14
W	WINDOW	1.00 X 1.50
W2	WINDOW	2.00 X 1.50
V	VENTILATOR	1.00 X 0.60
V1	VENTILATOR	0.90 X .060

COLOUR REFERENCE

	ROAD		PROPOSED BUILDING
	BOUNDARY		EXISTING BUILDING
	EXISTING MACHINERY		PROPOSED MACHINERY
	ADDITIONAL MACHINERY		DELETED MACHINERY






OWNER/OCCUPER




V.SIVA, M.E.
STRUCTURAL ENGINEER GRADE-I
CGLDIST/SE/GR-I/2023/11/008
79, 4th Street, K.K.Nagar, Salamedu,
Villupuram - 605 401.

STRUCTURAL ENGINEER

S.M. GOMATHY, B.Tech. (Civil),
Registered Engineer Grade - 1, (RE-Gr1)
Reg.No: CGLDIST/RE/Gr-I/2023/09/007
C1, Plot No: 39 & 40, Lakshmi Flats, Balaji Nagar,
1st Street, Nagannalur, Chennai - 600 061.

REGISTERED ENGINEER Gr-1

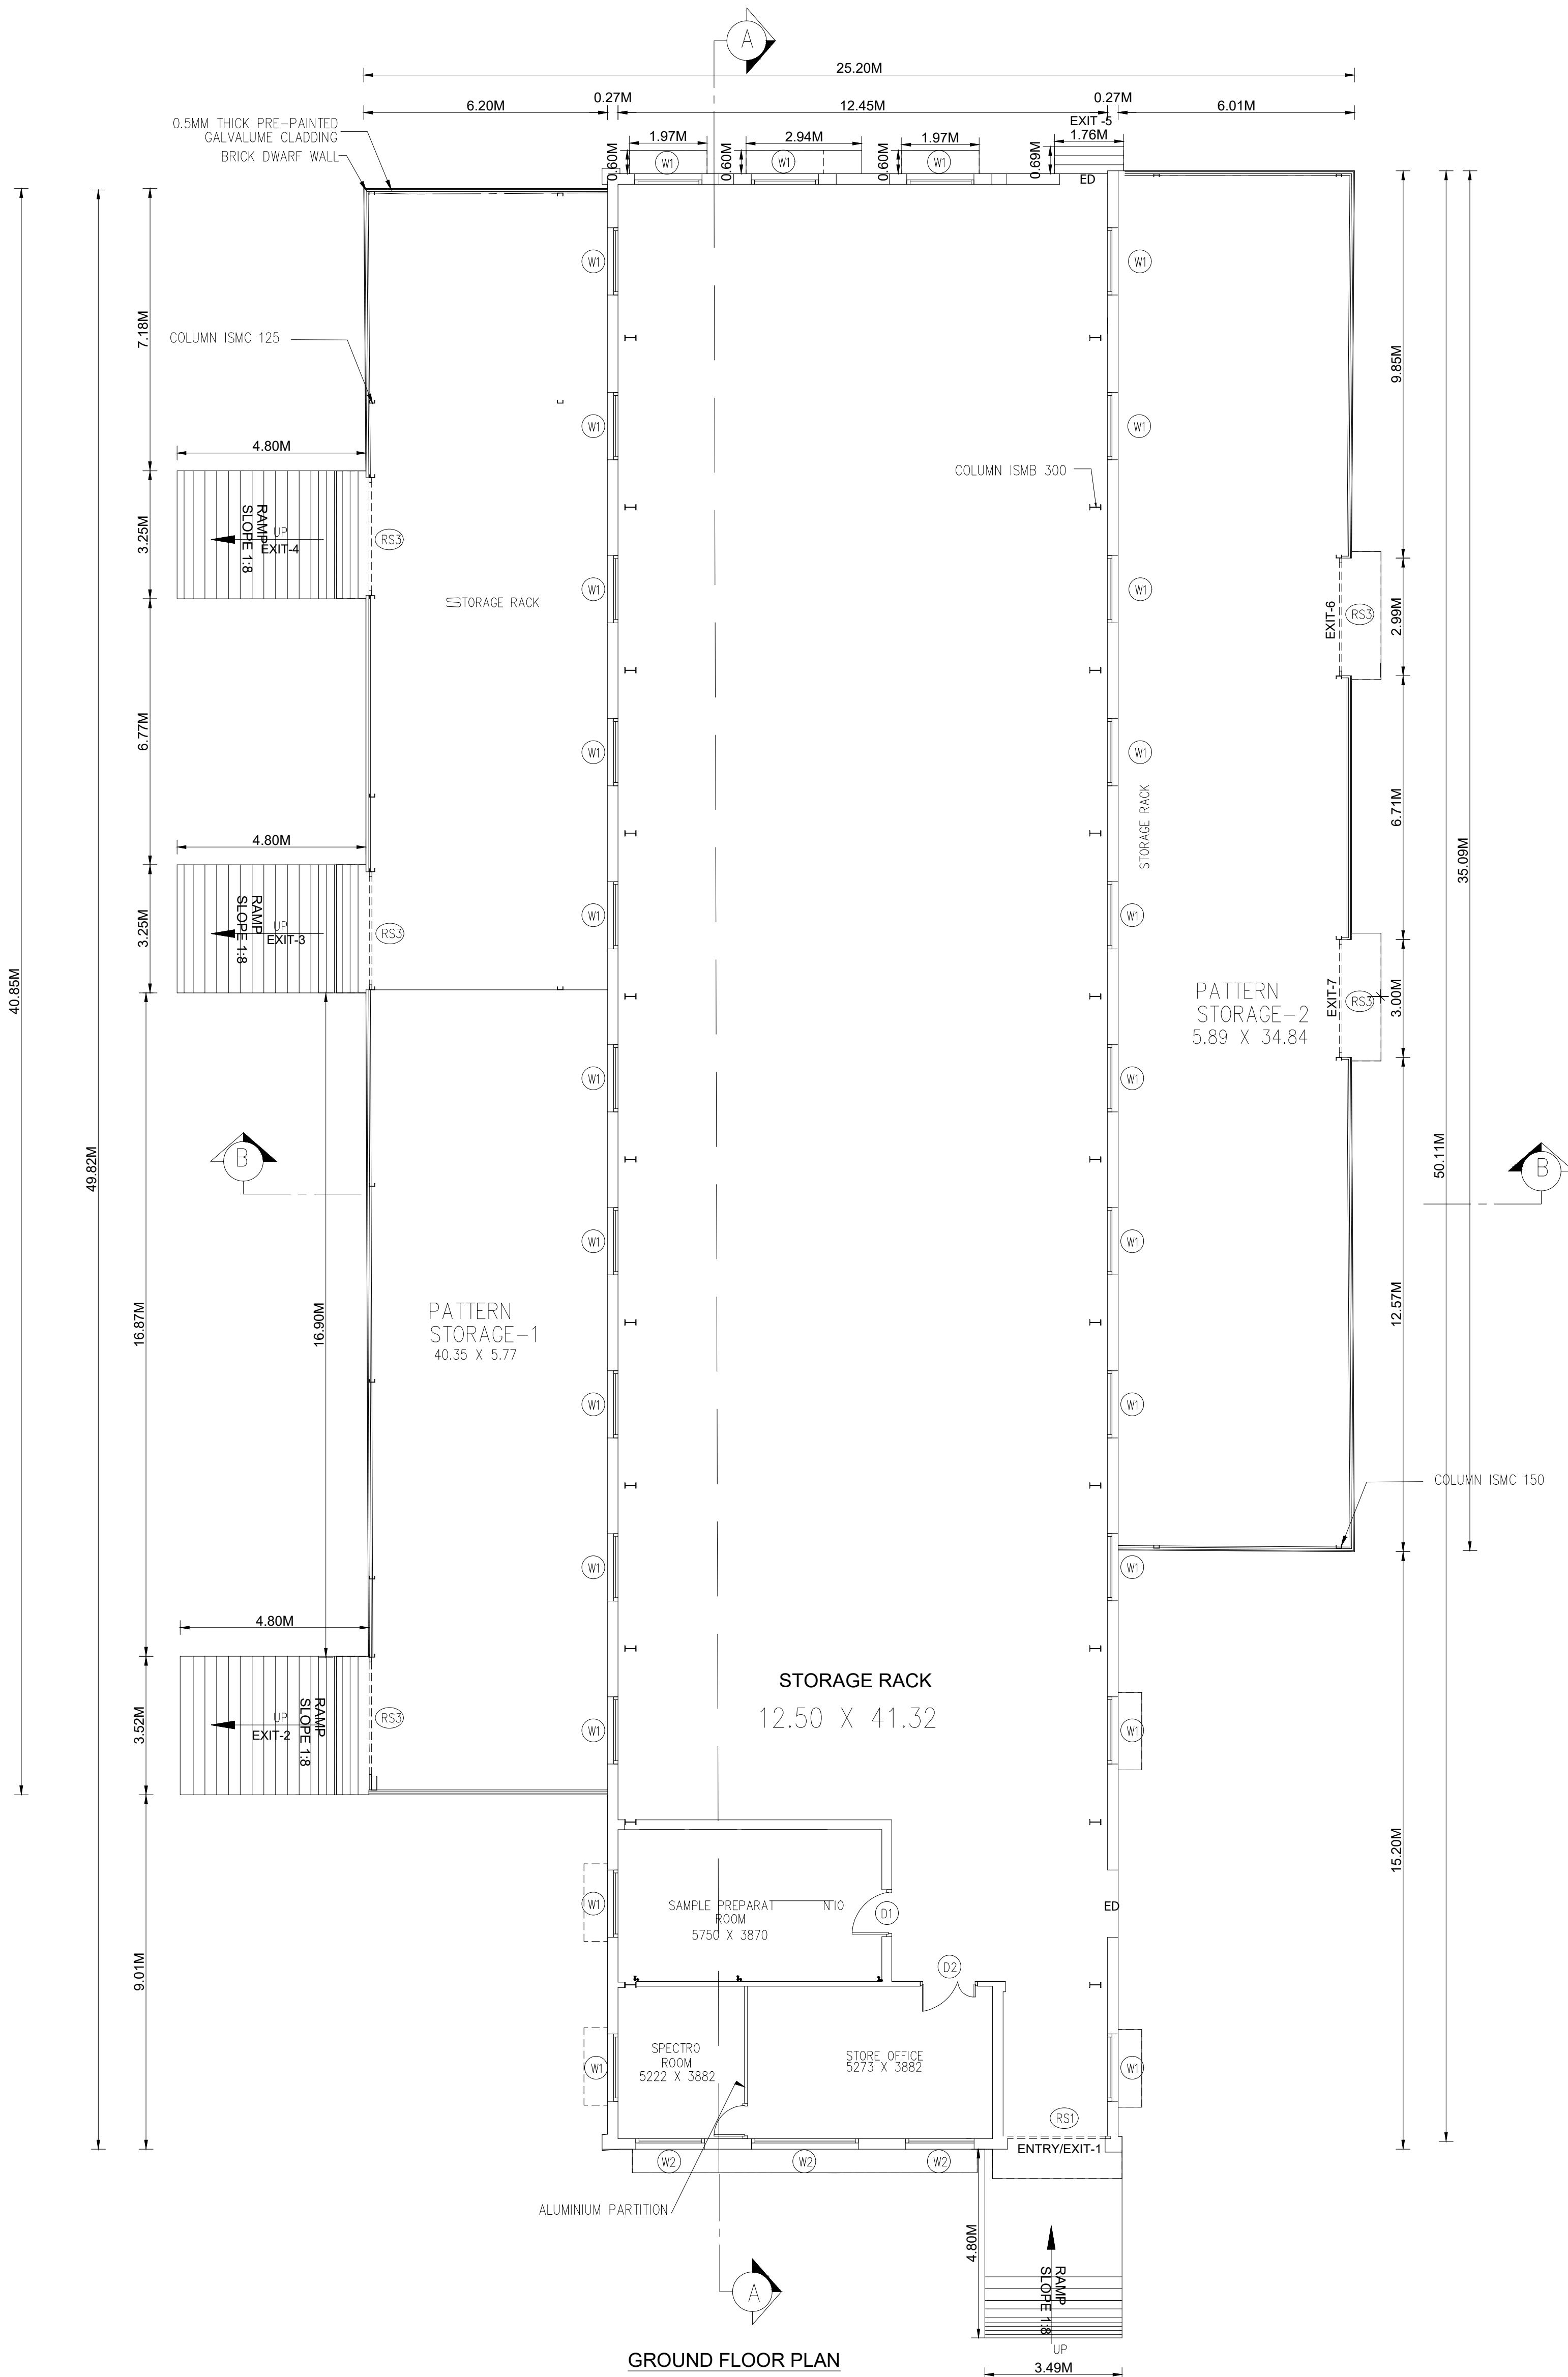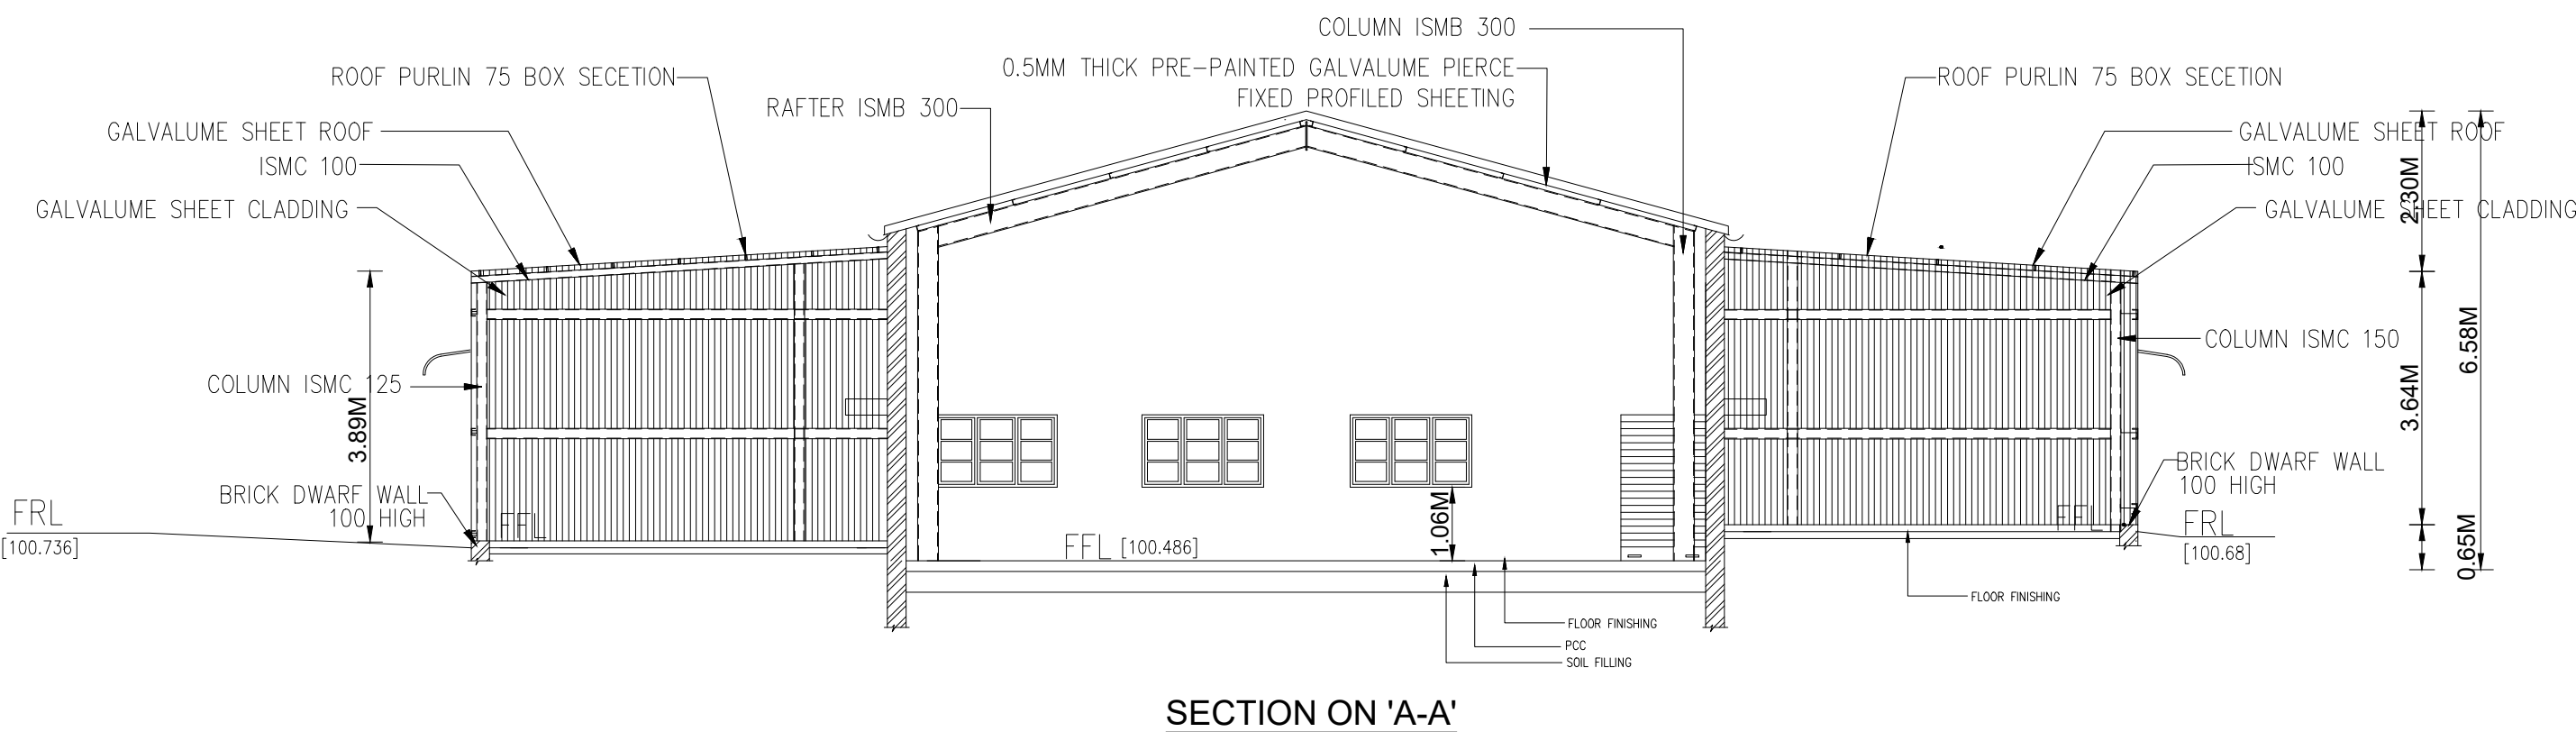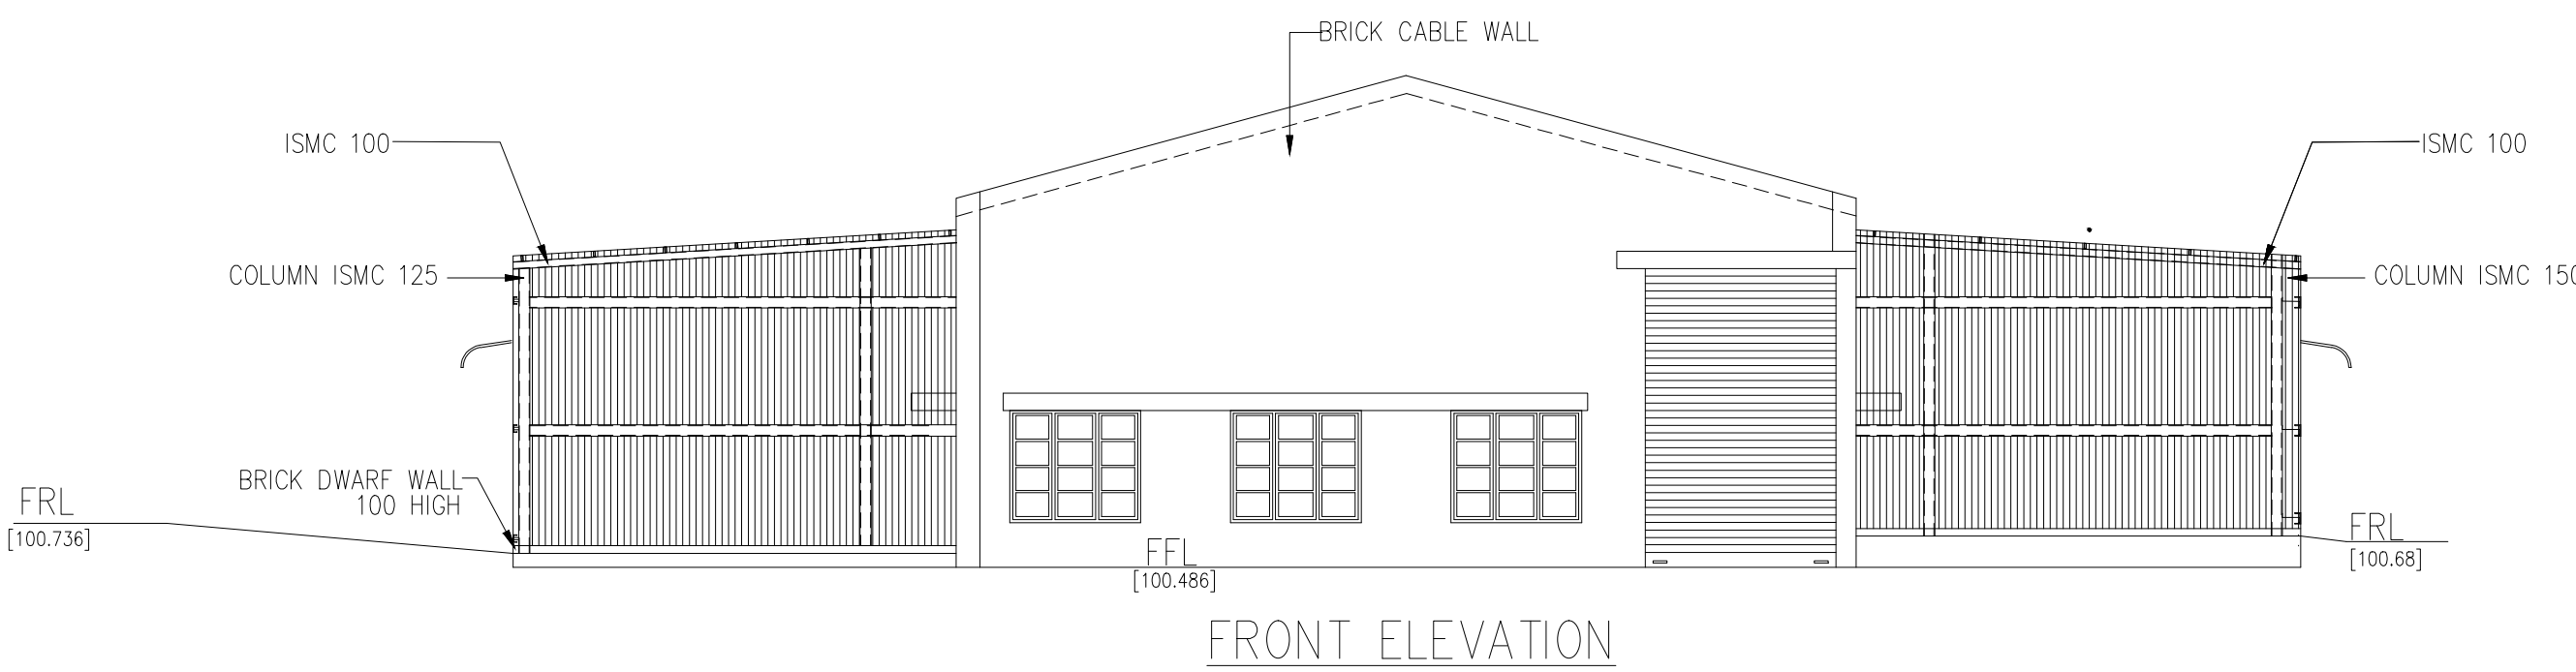

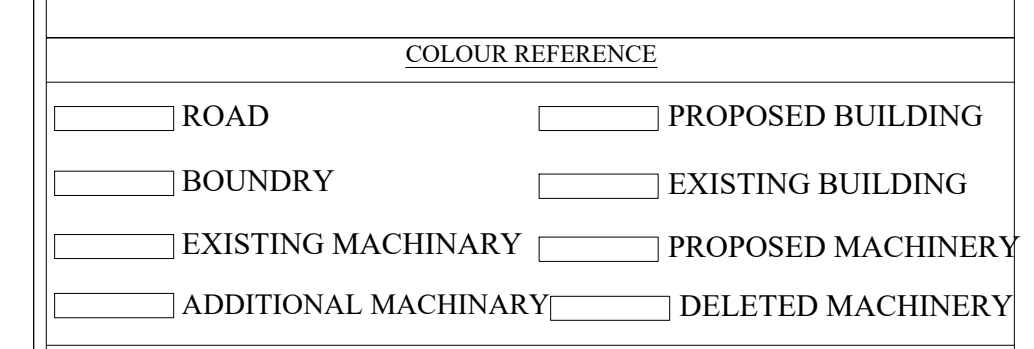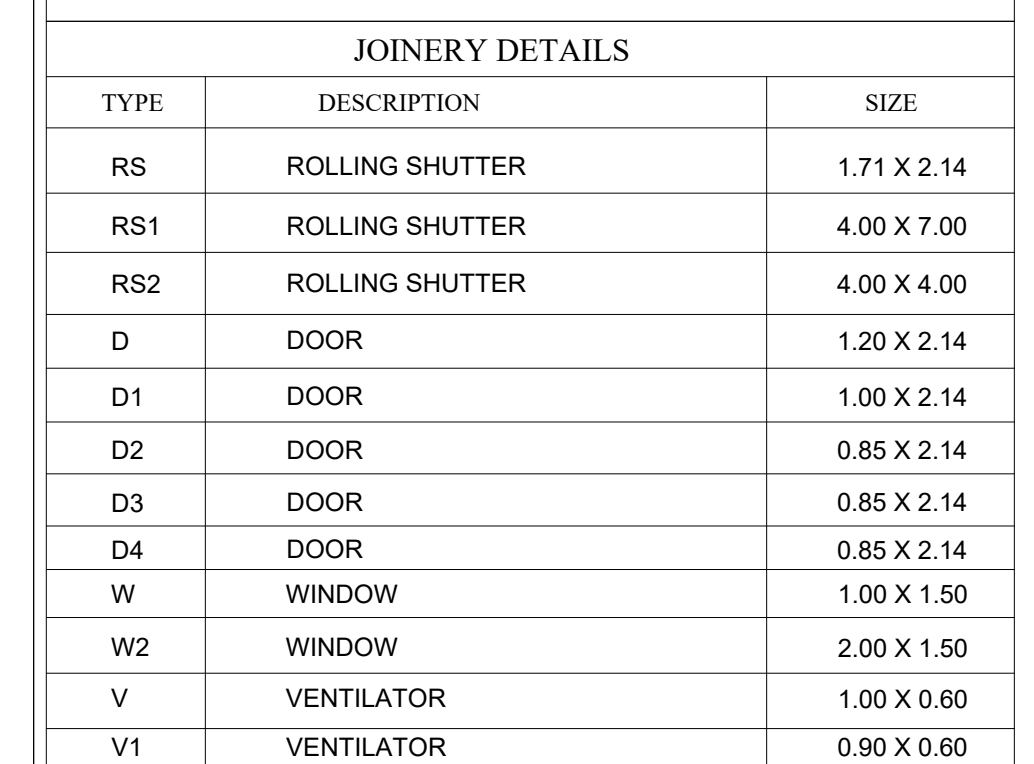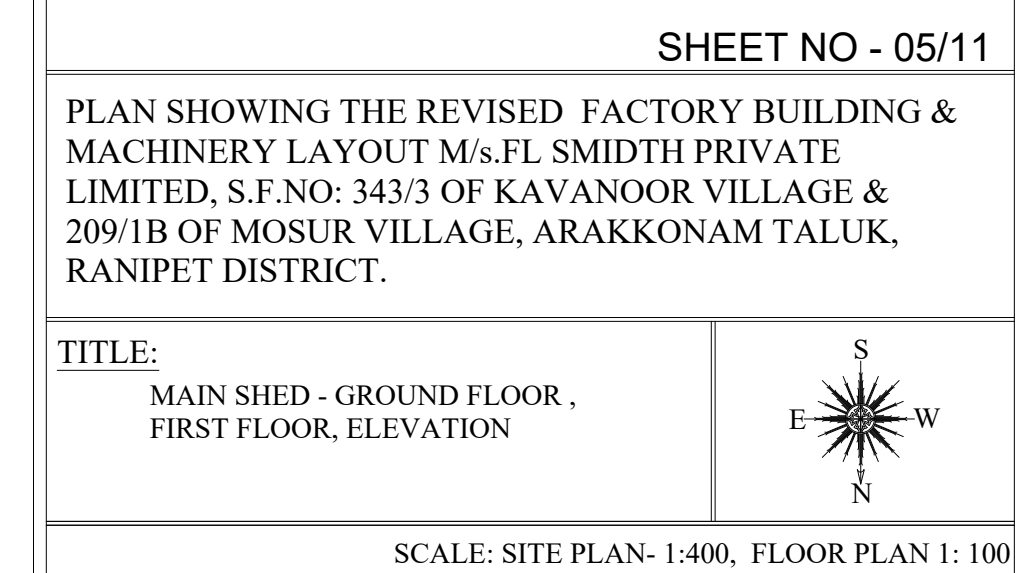

OWNER / OCCUPIER

V.SIVA, M.E.,
STRUCTURAL ENGINEER GRADE-I
CGLDIST/SE/GR-I/2023/11/008
79, 4th Street, K.K.Nagar, Salamedu,
Villupuram - 605 401.

STRUCTURAL ENGINEER

S.M. GOMATHY, B.Tech. (Civil),
Registered Engineer Grade - 1, (RE-Gr1)
Reg.No: CGLD/ST/RE/Gr-1/2023/09/007
C1, Plot No: 39 & 40, Lakshmi Flats, Balaji Nagar,
1st Street, Nanganallur, Chennai - 600 061.

REGISTERED ENGINEER Gr-1




REGISTERED ENGINEER Gr-1

PLAN SHOWING THE REVISED FACTORY BUILDING & MACHINERY LAYOUT M/s.FL SMIDTH PRIVATE LIMITED, S.F.NO: 343/3 OF KAVANOR VILLAGE & 209/1B OF MOSUR VILLAGE, ARAKKONAM TALUK, RANIPET DISTRICT.

TITLE:

ADMIN BUILDING GROUND FLOOR & FIRST FLOOR ELEVATION , SECTION DETAILS

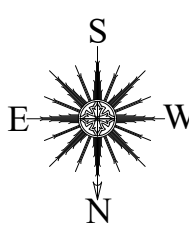

SCALE: SITE PLAN- 1:400, FLOOR PLAN 1: 100

JOINERY DETAILS

TYPE	DESCRIPTION	SIZE
RS	ROLLING SHUTTER	1.71 X 2.14
RS1	ROLLING SHUTTER	4.00 X 7.00
RS2	ROLLING SHUTTER	4.00 X 4.00
D	DOOR	1.20 X 2.14
D1	DOOR	1.00 X 2.14
D2	DOOR	0.85 X 2.14
D3	DOOR	0.85 X 2.14
D4	DOOR	0.85 X 2.14
W	WINDOW	1.00 X 1.50
W2	WINDOW	2.00 X 1.50
V	VENTILATOR	1.00 X 0.60
V1	VENTILATOR	0.90 X 0.60


COLOUR REFERENCE

	ROAD		PROPOSED BUILDING
	BOUNDARY		EXISTING BUILDING
	EXISTING MACHINERY		PROPOSED MACHINERY
	ADDITIONAL MACHINERY		DELETED MACHINERY


OWNER/OCCUPER

STRUCTURAL ENGINEER


REGISTERED ENGINEER Gr-1

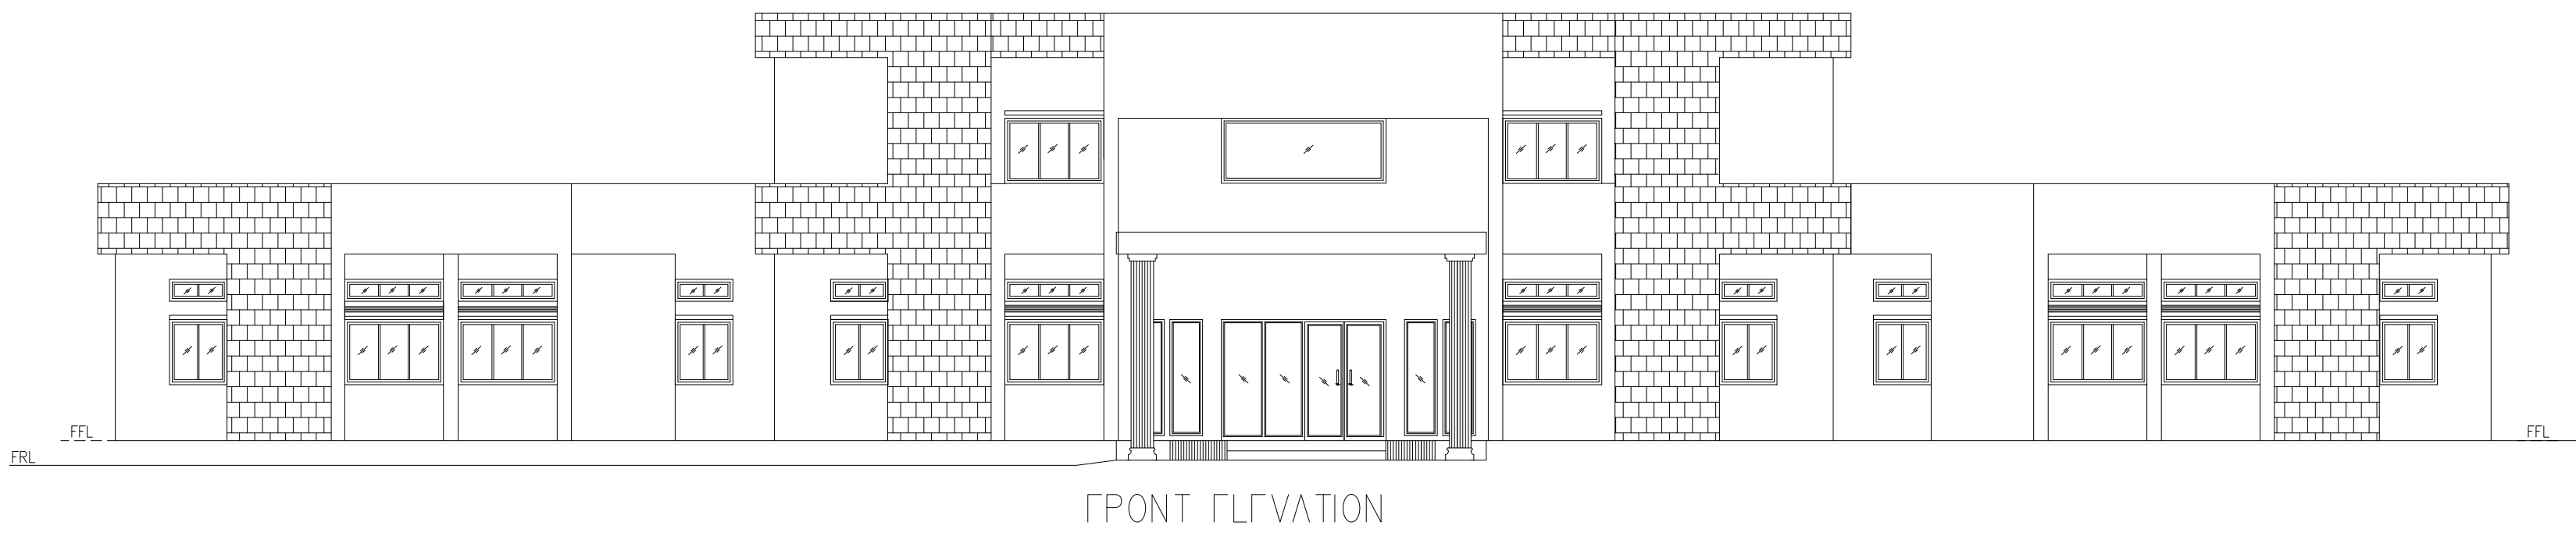

FRONT ELEVATION

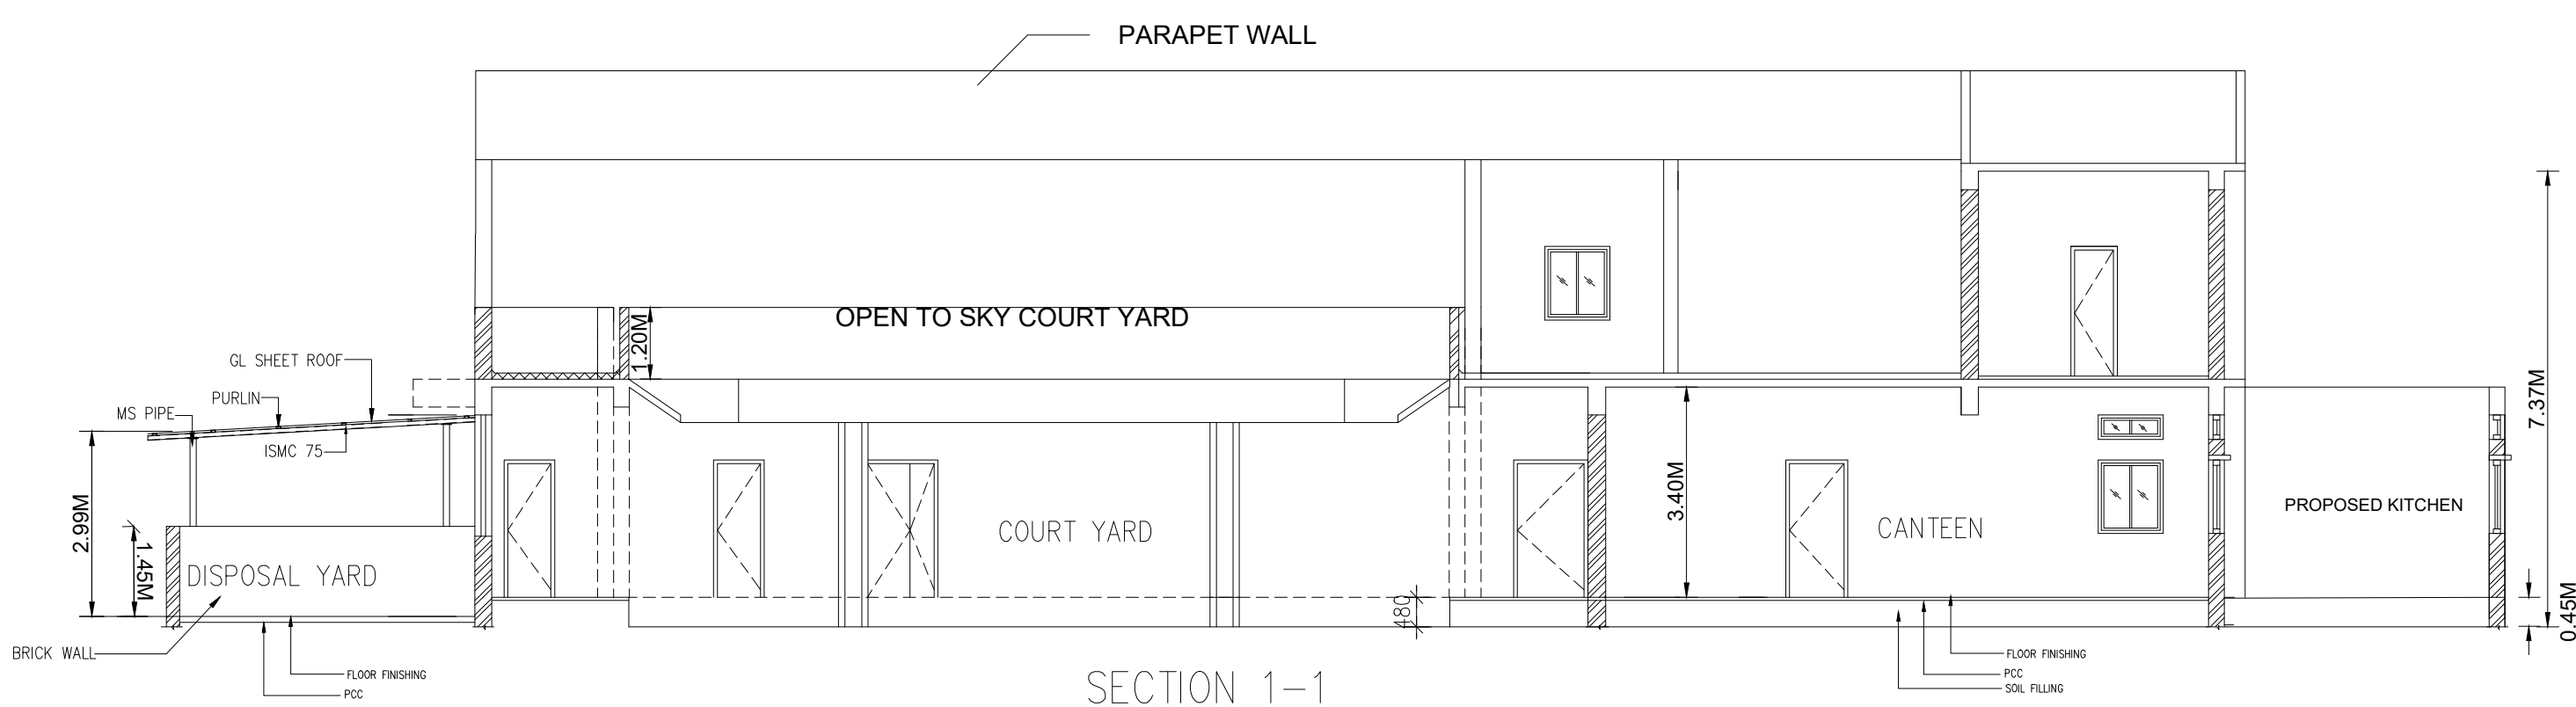


SECTION 1-1

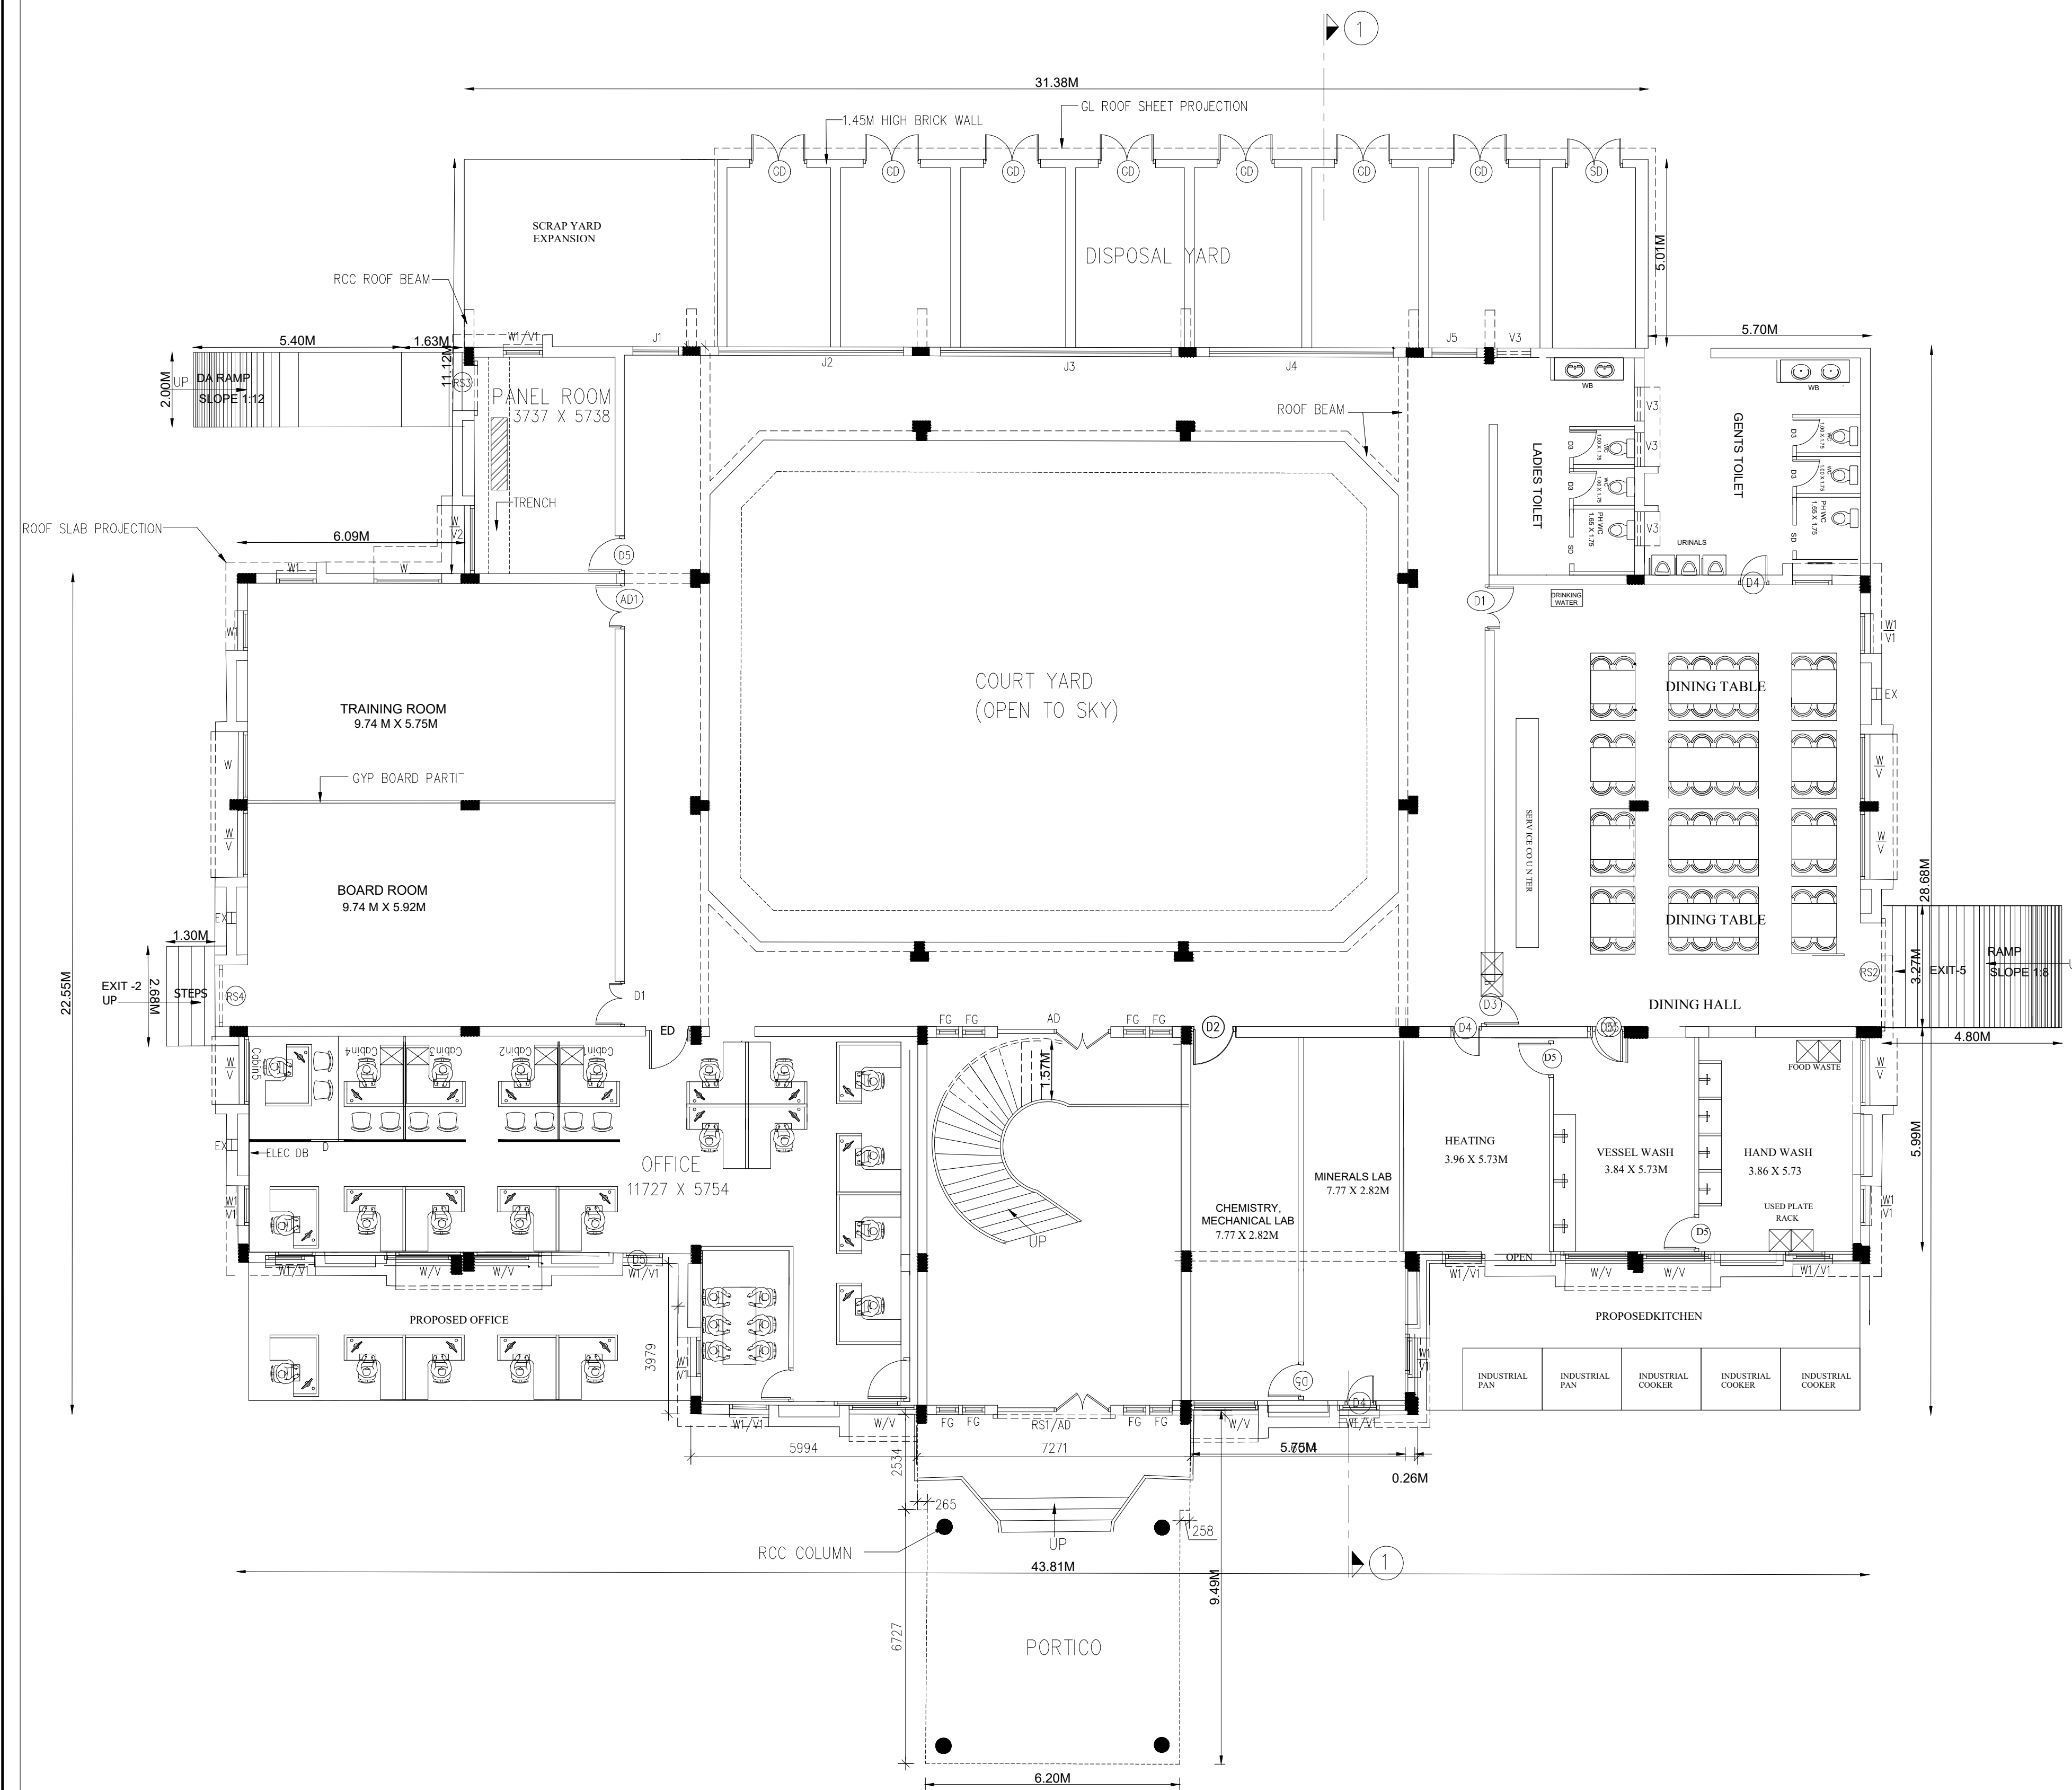

GROUND FLOOR PLAN

(ALREADY CONSTRUCTED & PROPOSED)

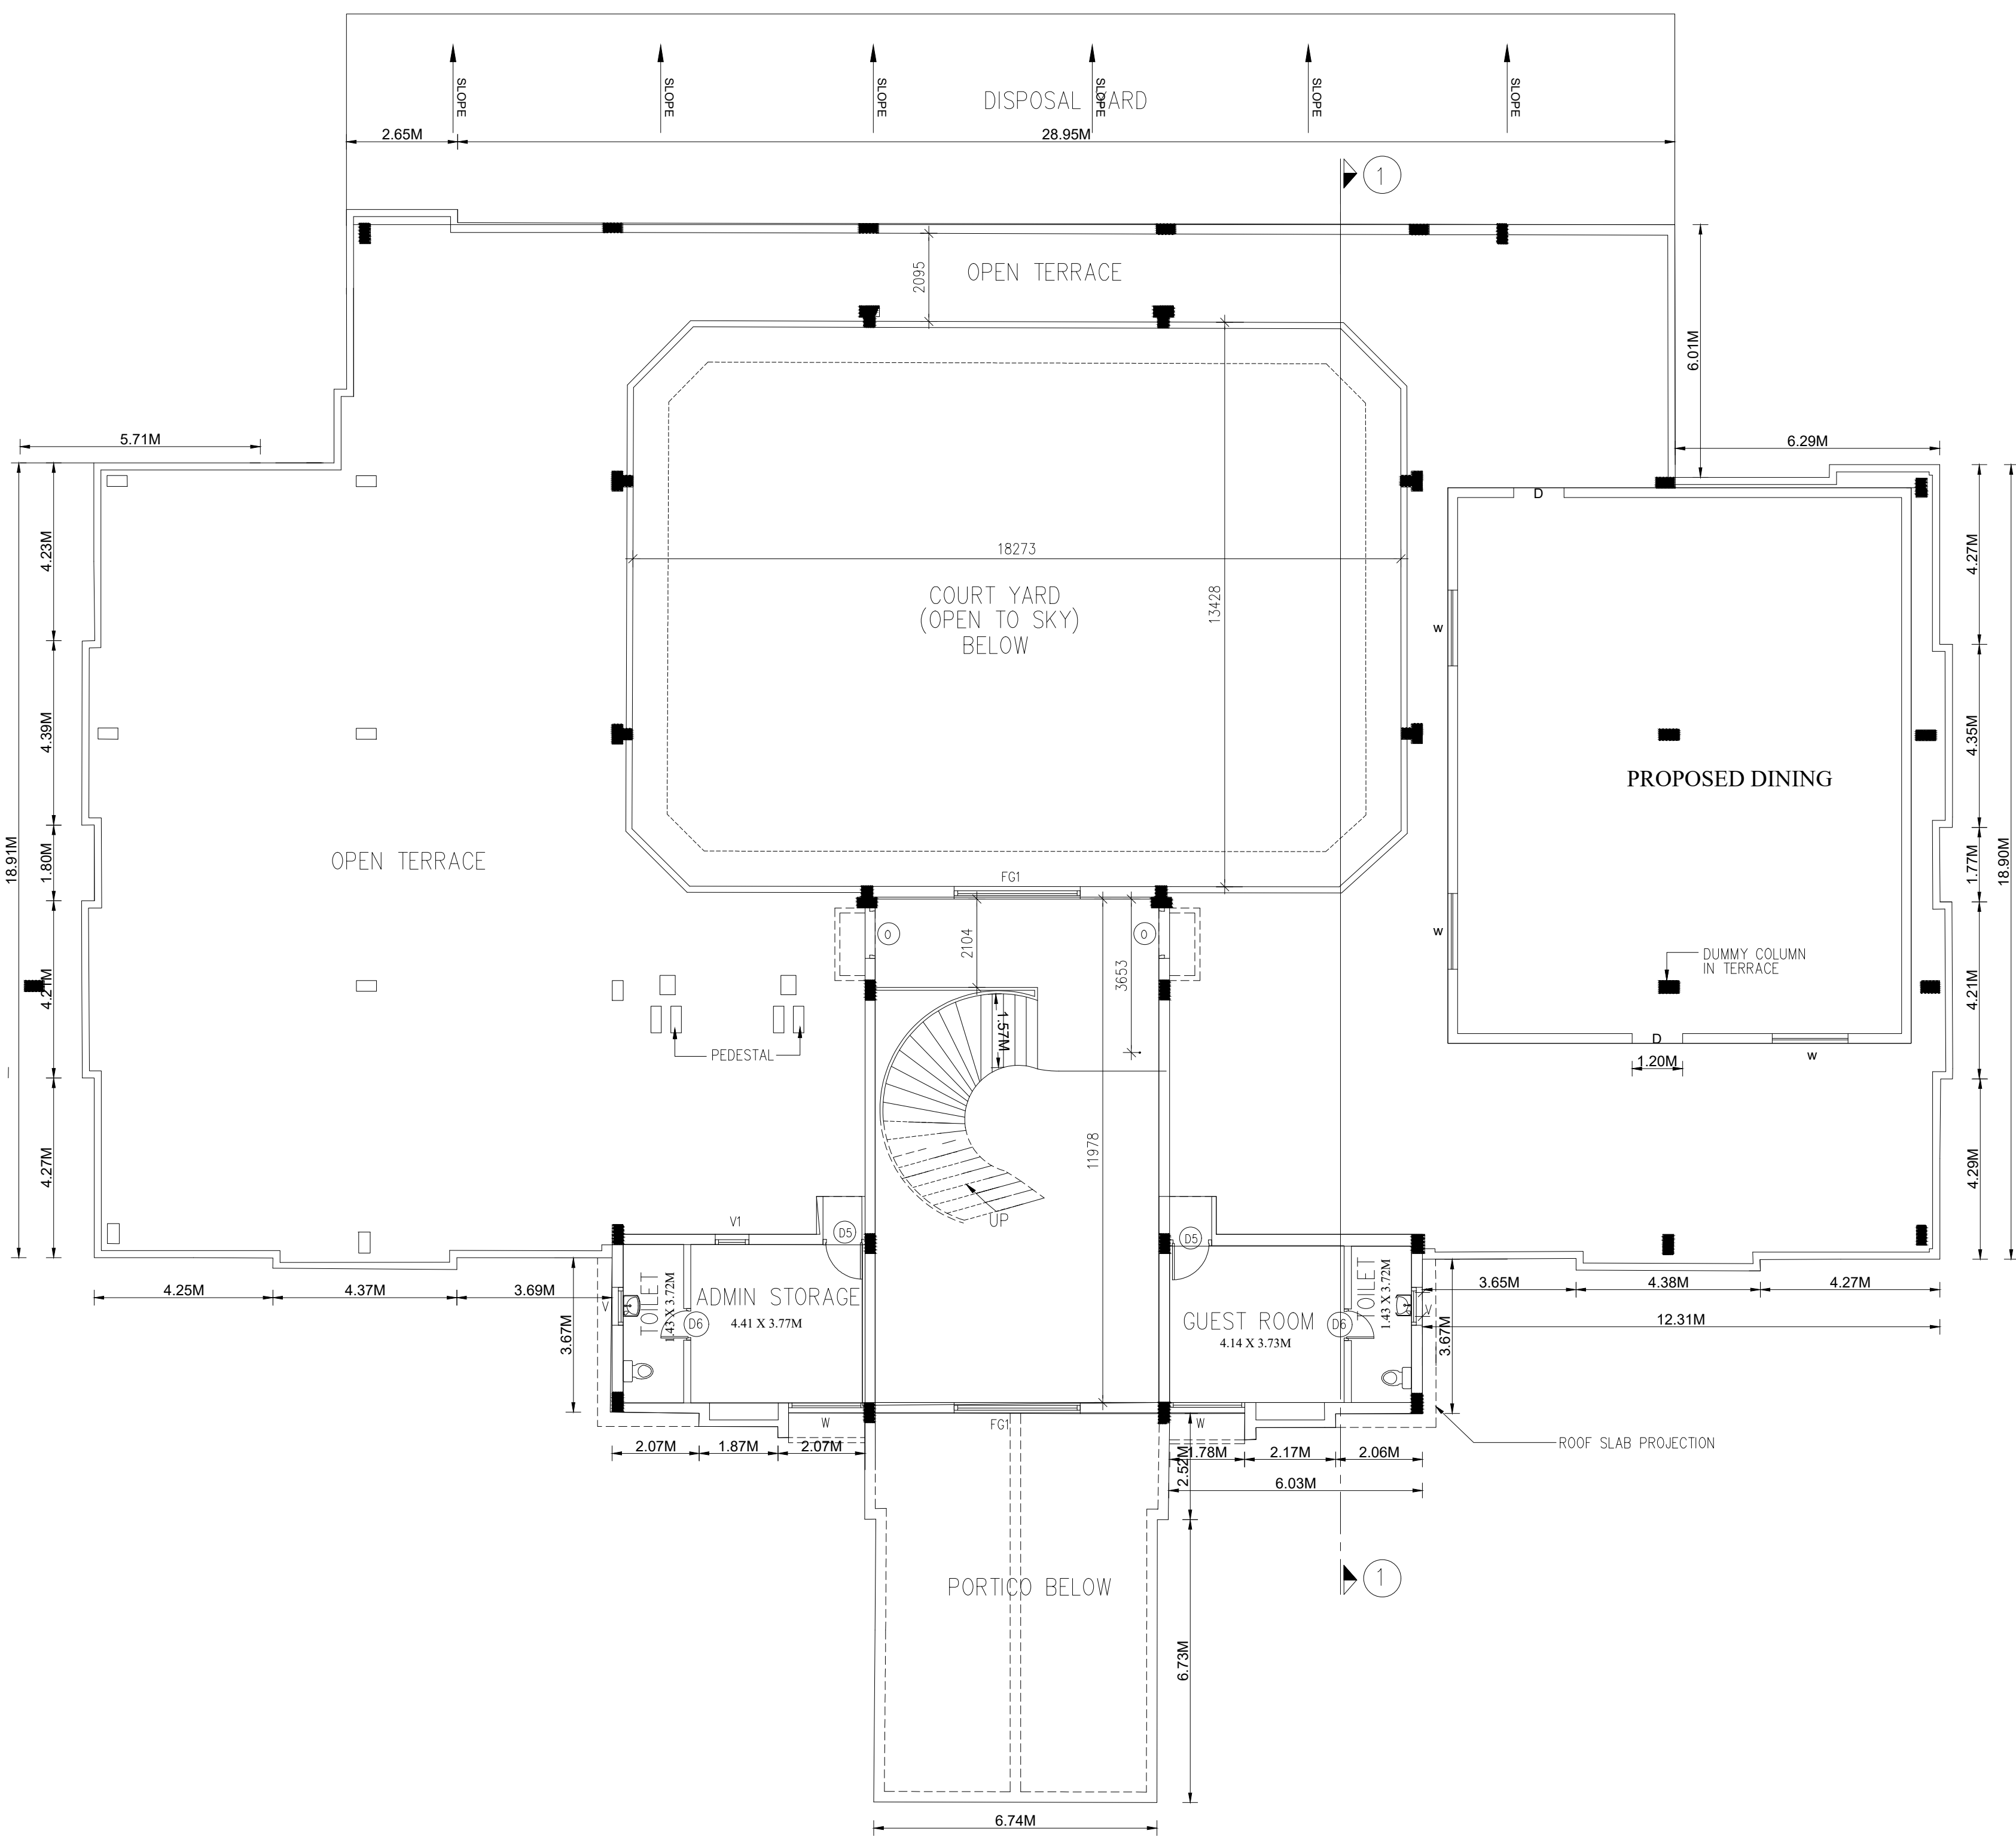


FIRST FLOOR PLAN

BLOCK - 21

SHEET NO - 08/11

TITLE:
MACHINE SHOP (KREBS SHED)
ELEVATION & SECTION DETAILS

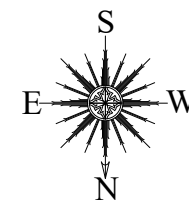

SCALE: SITE PLAN- 1:400, FLOOR PLAN 1: 100

JOINERY DETAILS

TYPE	DESCRIPTION	SIZE
RS	ROLLING SHUTTER	1.71 X 2.14
RS1	ROLLING SHUTTER	4.00 X 7.00
RS2	ROLLING SHUTTER	4.00 X 4.00
D	DOOR	1.20 X 2.14
D1	DOOR	1.00 X 2.14
D2	DOOR	0.85 X 2.14
D3	DOOR	0.85 X 2.14
D4	DOOR	0.85 X 2.14
W	WINDOW	1.00 X 1.50
W2	WINDOW	2.00 X 1.50
V	VENTILATOR	1.00 X 0.60
V1	VENTILATOR	0.90 X .060

COLOUR REFERENCE

☐ ROAD	☐ PROPOSED BUILDING
☐ BOUNDARY	☐ EXISTING BUILDING
☐ EXISTING MACHINERY	☐ PROPOSED MACHINERY
☐ ADDITIONAL MACHINERY	☐ DELETED MACHINERY



OWNER/OCCUPER

V. Srinivas


V.SIVA, M.E.,
STRUCTURAL ENGINEER GRADE-I
CGLDIST/SE/GR-I/2023/11/008
79, 4th Street, K.K.Nagar, Salamedu,
Villupuram - 605 401.

STRUCTURAL ENGINEER


Symptomatically

S.M. GOMATHY, B.Tech. (Civil),
Registered Engineer Grade - 1, (RE-Gr1)
Reg.No: CGLDIST/RE/Gr-1/2023/09/007
C1, Plot No: 39 & 40, Lakshmi Flats, Balaji Nagar
1st Street, Naganallur, Chennai - 600 061.

REGISTERED ENGINEER Gr-1

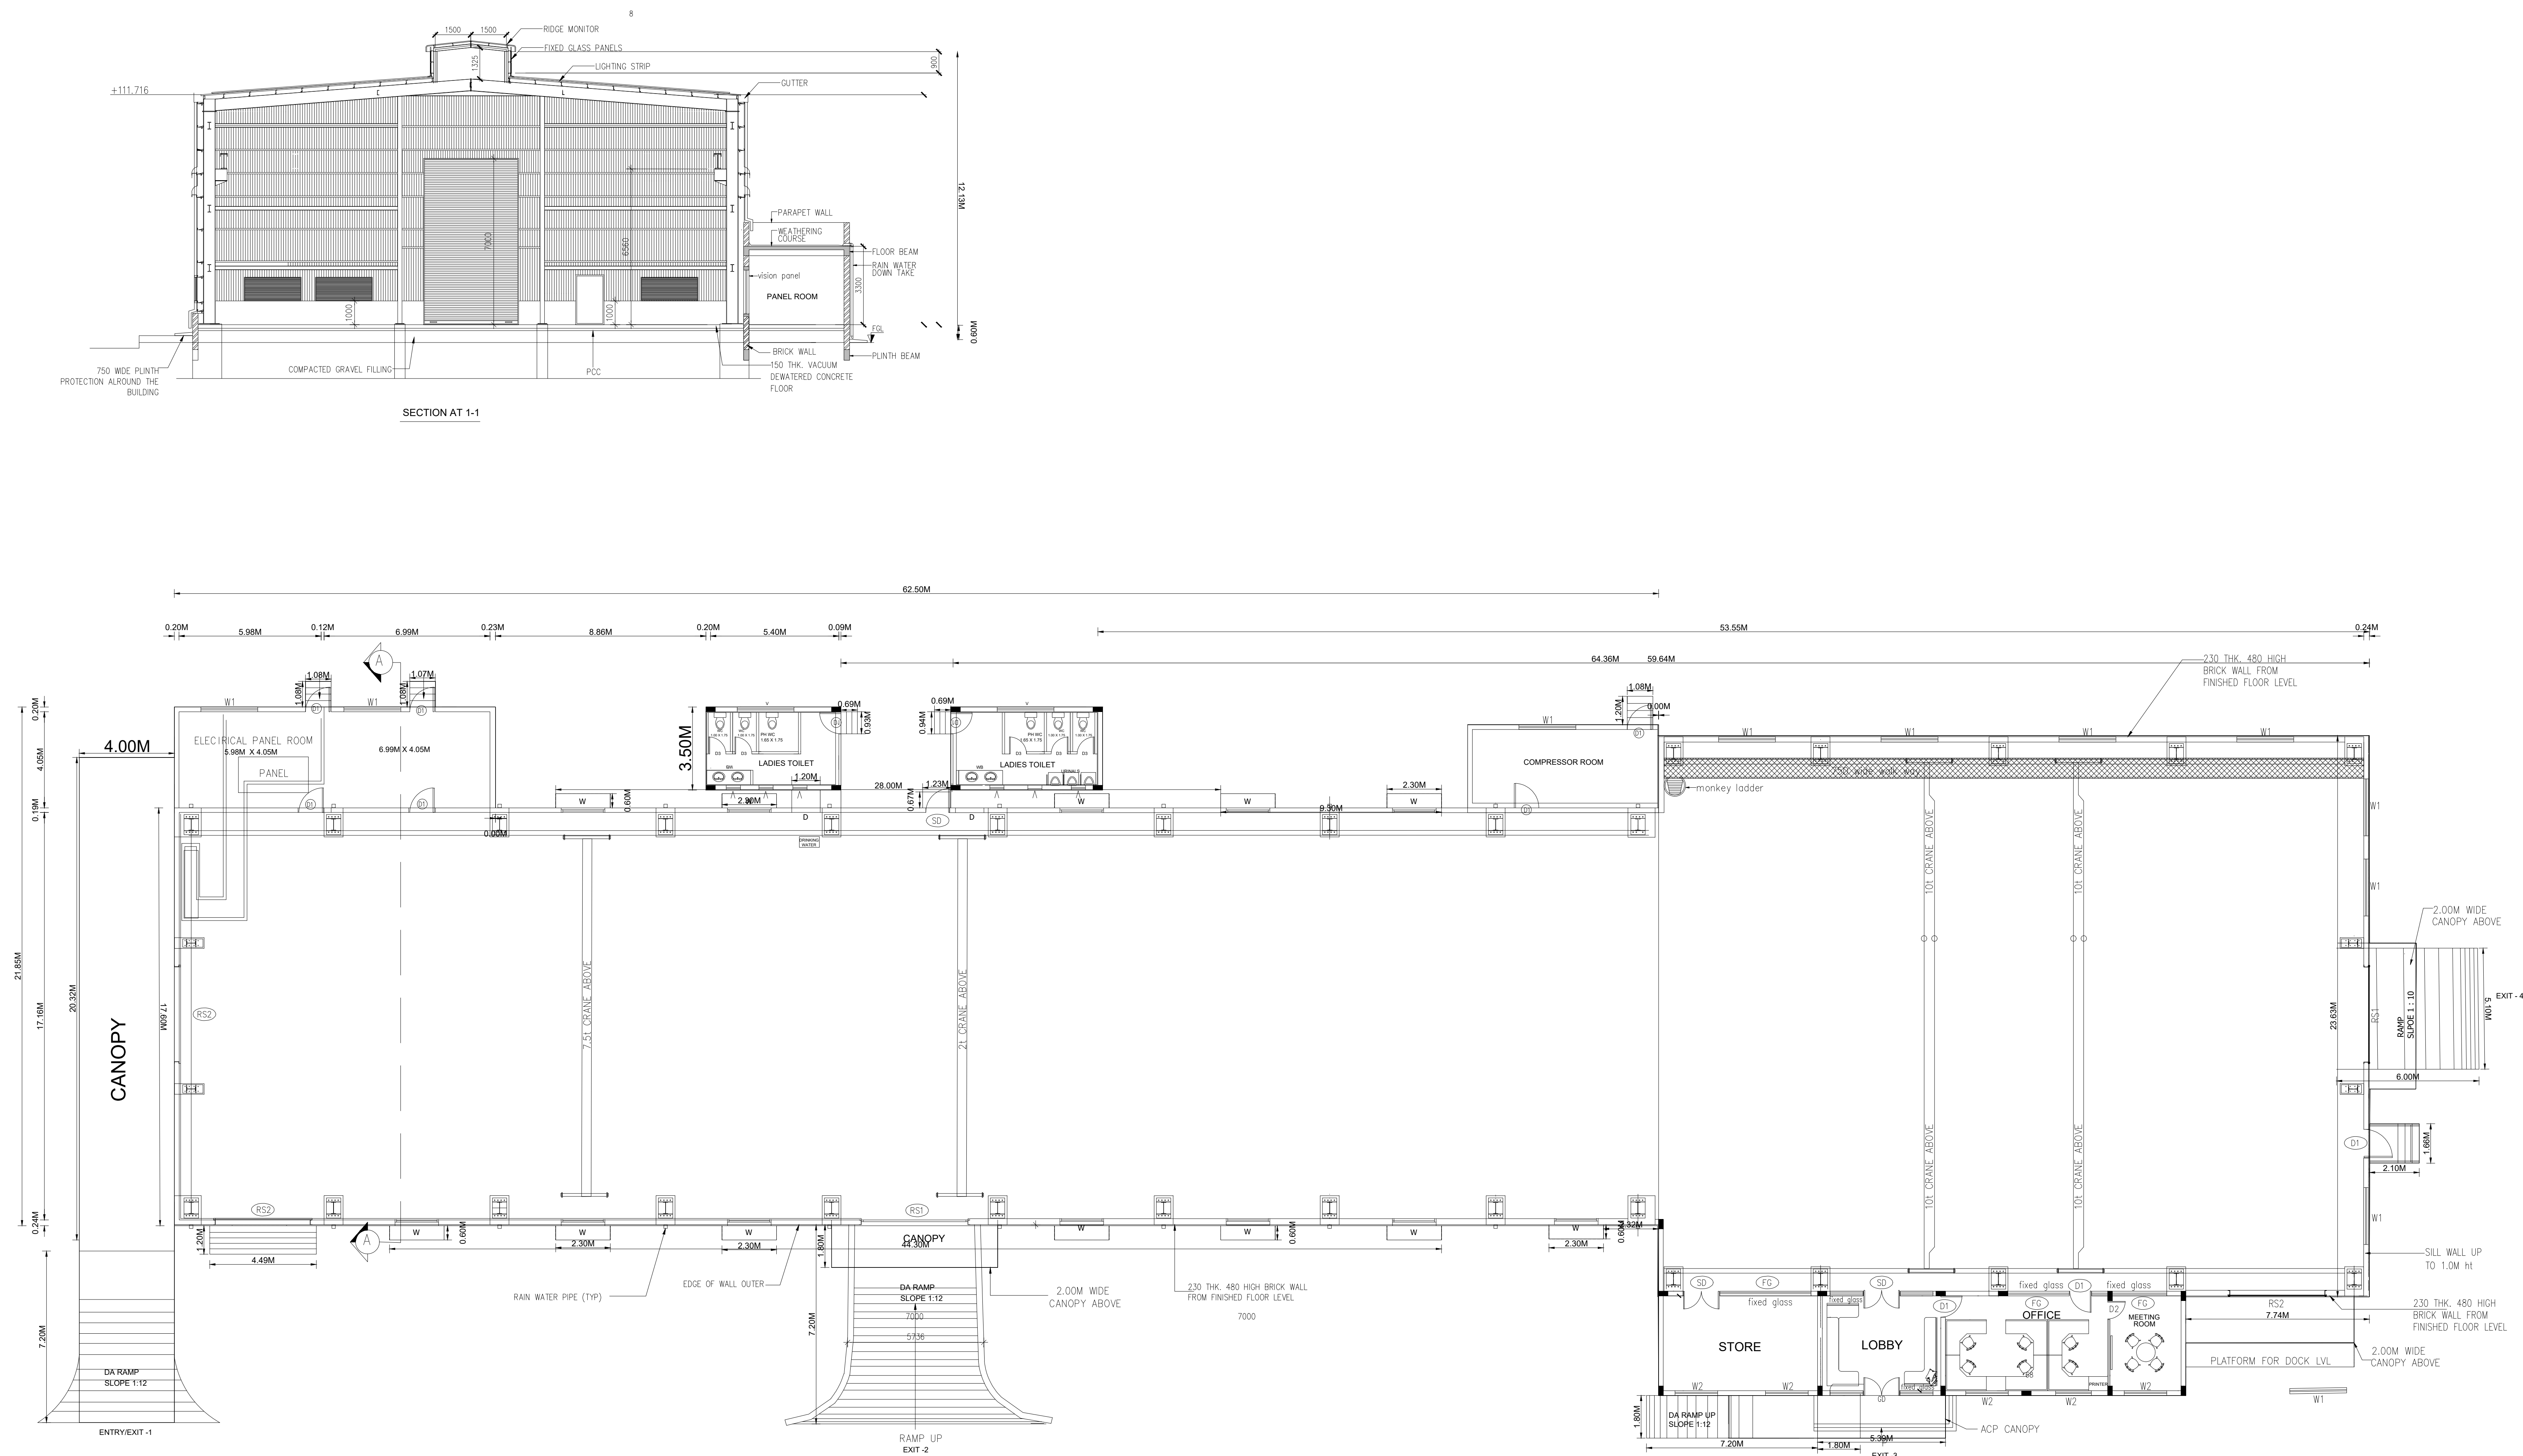


GROUND FLOOR PLAN - MACHINE SHOP
(ALREADY CONSTRUCTED & PROPOSED)

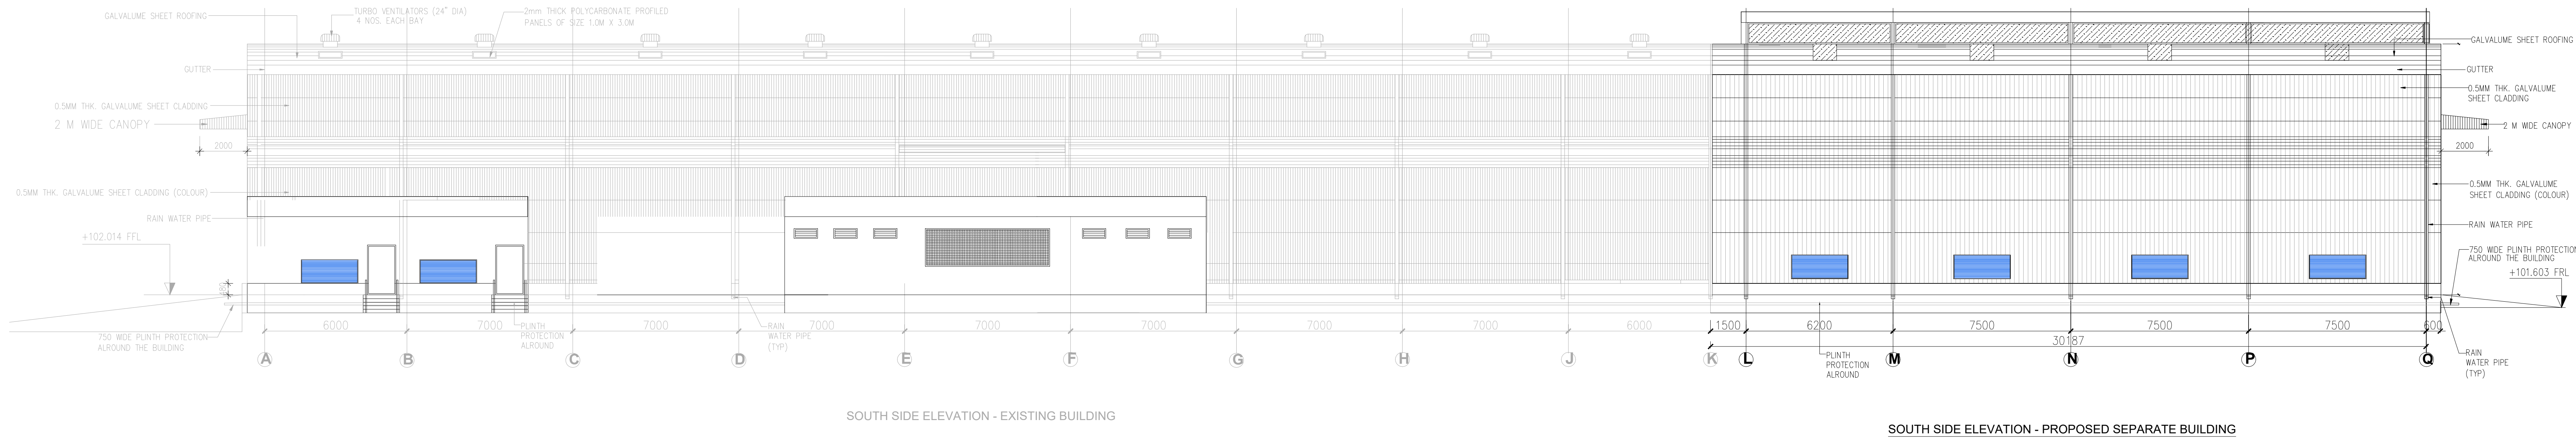

SHEET NO - 09/11

PLAN SHOWING THE REVISED FACTORY BUILDING & MACHINERY LAYOUT M/s.FL SMIDTH PRIVATE LIMITED, S.F.NO: 343/3 OF KAVANOR VILLAGE & 309/1B OF MOSUR VILLAGE, ARAKKONAM TALUK, RANIPET DISTRICT.

TITLE:
MACHINE SHOP (KREBS SHED)
ELEVATION & SECTION DETAILS

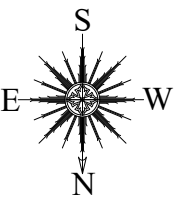

SCALE: SITE PLAN- 1:400, FLOOR PLAN 1: 100

JOINERY DETAILS

TYPE	DESCRIPTION	SIZE
RS	ROLLING SHUTTER	1.71 X 2.14
RS1	ROLLING SHUTTER	4.00 X 7.00
RS2	ROLLING SHUTTER	4.00 X 4.00
D	DOOR	1.20 X 2.14
D1	DOOR	1.00 X 2.14
D2	DOOR	0.85 X 2.14
D3	DOOR	0.85 X 2.14
D4	DOOR	0.85 X 2.14
W	WINDOW	1.00 X 1.50
W2	WINDOW	2.00 X 1.50
V	VENTILATOR	1.00 X 0.60
V1	VENTILATOR	0.90 X .060

COLOUR REFERENCE

☐ ROAD	☐ PROPOSED BUILDING
☐ BOUNDRY	☐ EXISTING BUILDING
☐ EXISTING MACHINERY	☐ PROPOSED MACHINERY
☐ ADDITIONAL MACHINERY	☐ DELETED MACHINERY



OWNER/OCCUPYER

V. SIVA, M.E.
STRUCTURAL ENGINEER GRADE-I (RE-GR-I)
CGLDIST/SE/GR-I/2023/11/008
79, 4th Street, K.K.Nagar, Salem,
Villupuram - 606 401.

STRUCTURAL ENGINEER


S.M. GOMATHY, B.Tech. (CIVIL),
Registered Engineer Grade - I, (RE-Gr-I)
Reg.No: CGLDIST/RE/GR-I/2023/05/007
C1,Plot No: 39 & 40, Lakshmi Flats, Balaji Nagar,
1st Street, Nagalur, Chennai - 600 061.

REGISTERED ENGINEER Gr-I


ROOF PLAN

TITLE : STORAGE SHED - 4


BLOCK - 26

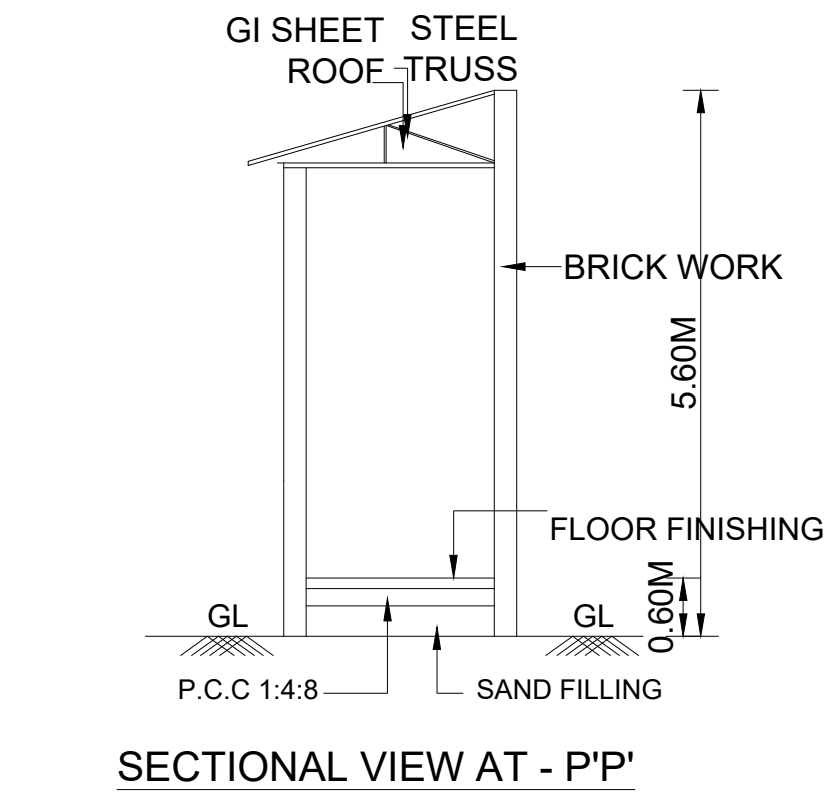

SECTIONAL VIEW AT - P'P'

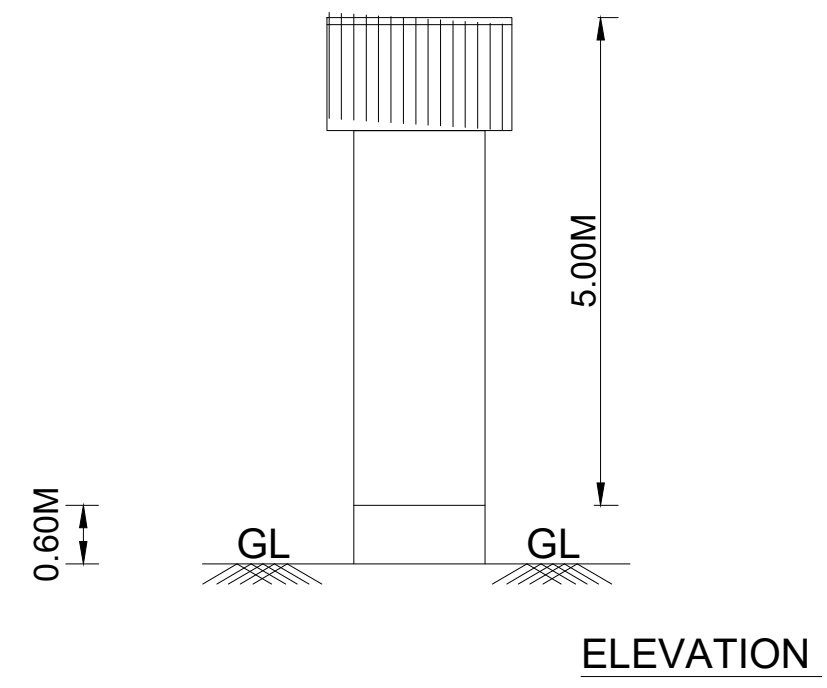


ELEVATION

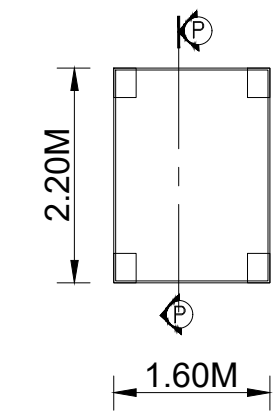


GROUND FLOOR PLAN

TITLE : STORAGE SHED - 1


BLOCK - 23

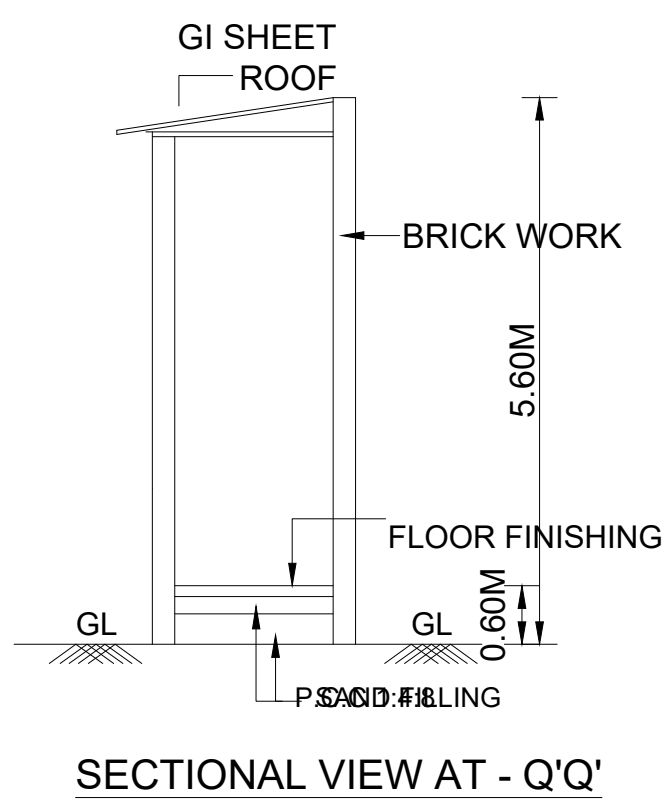

SECTIONAL VIEW AT - Q'Q'

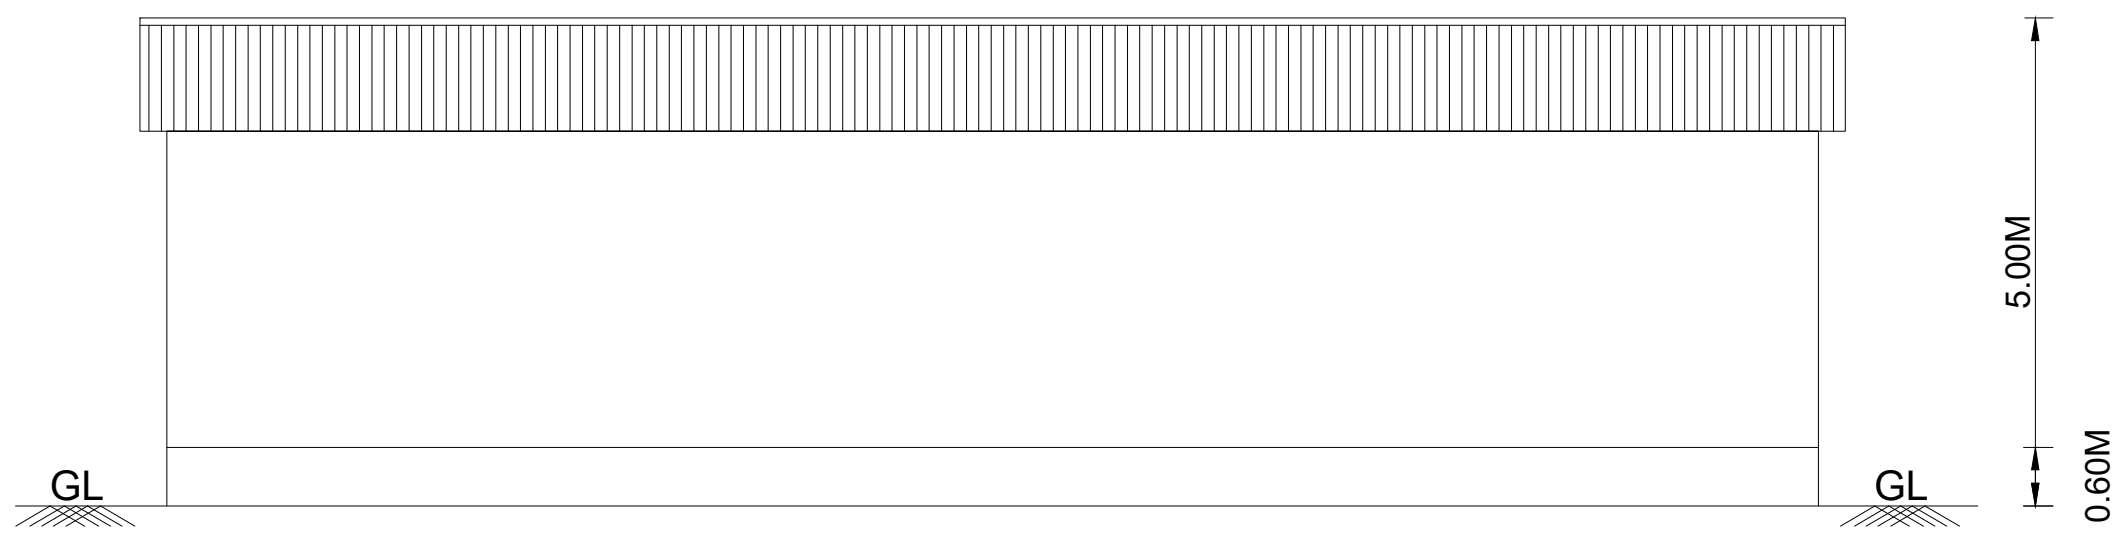


ELEVATION

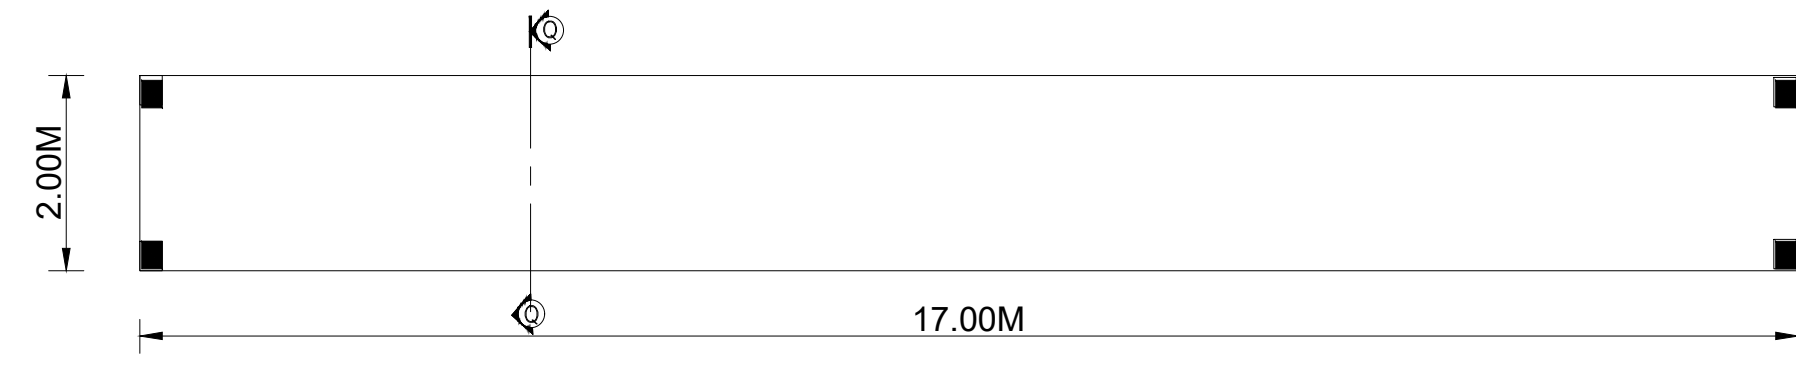


GROUND FLOOR PLAN

TITLE : STORAGE SHED -6

BLOCK - 28

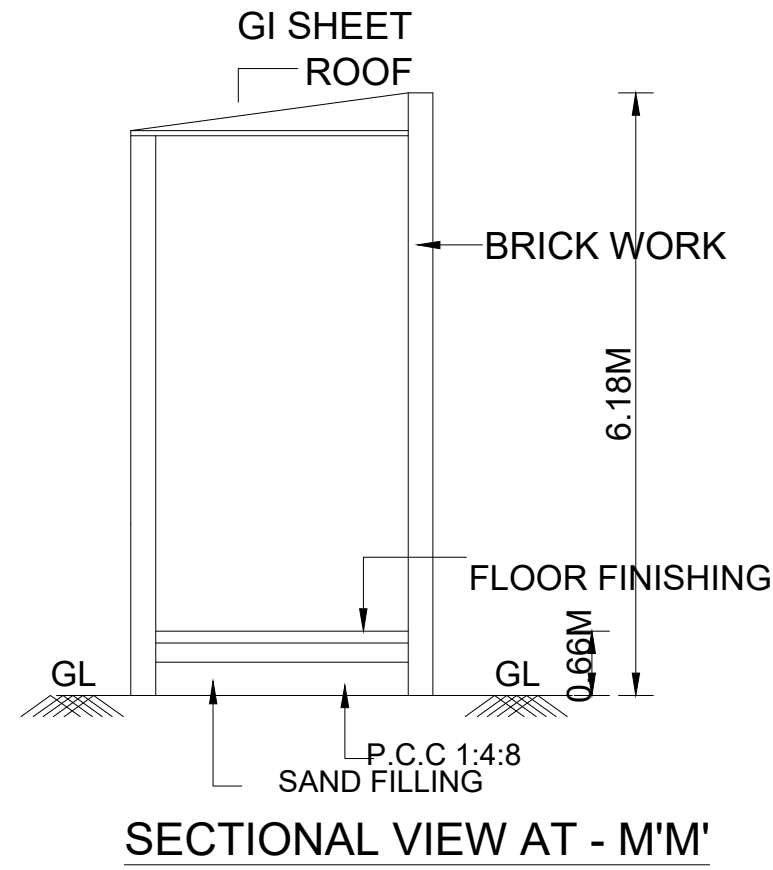

SECTIONAL VIEW AT - M'M'

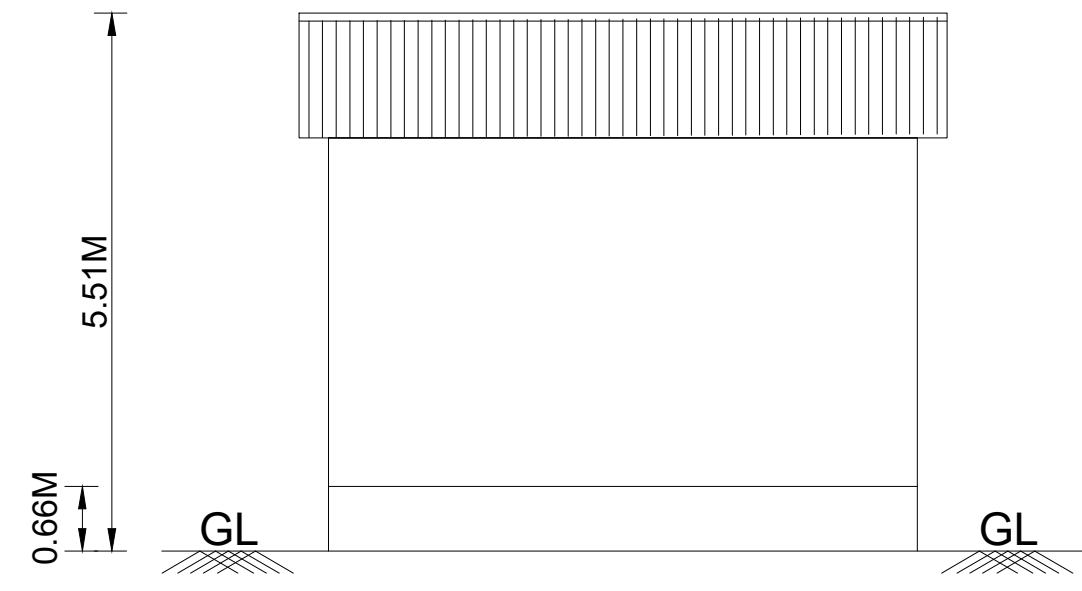


ELEVATION




GROUND FLOOR PLAN

TITLE : STORAGE SHED - 3


BLOCK - 25

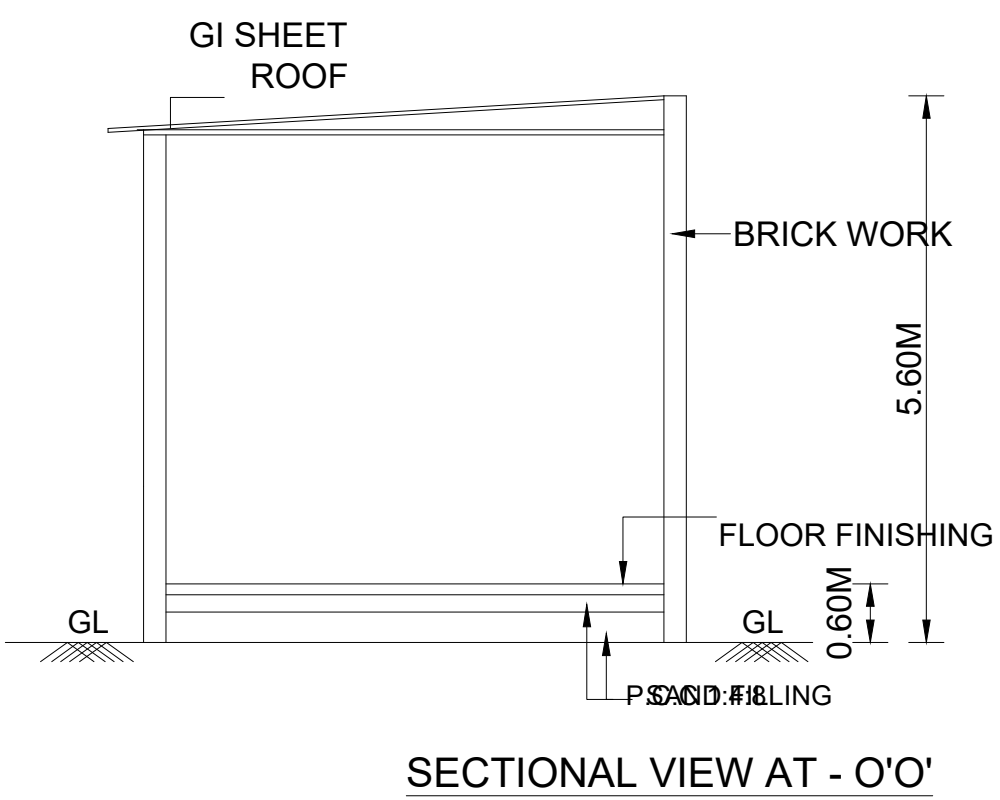

SECTIONAL VIEW AT - O'O'

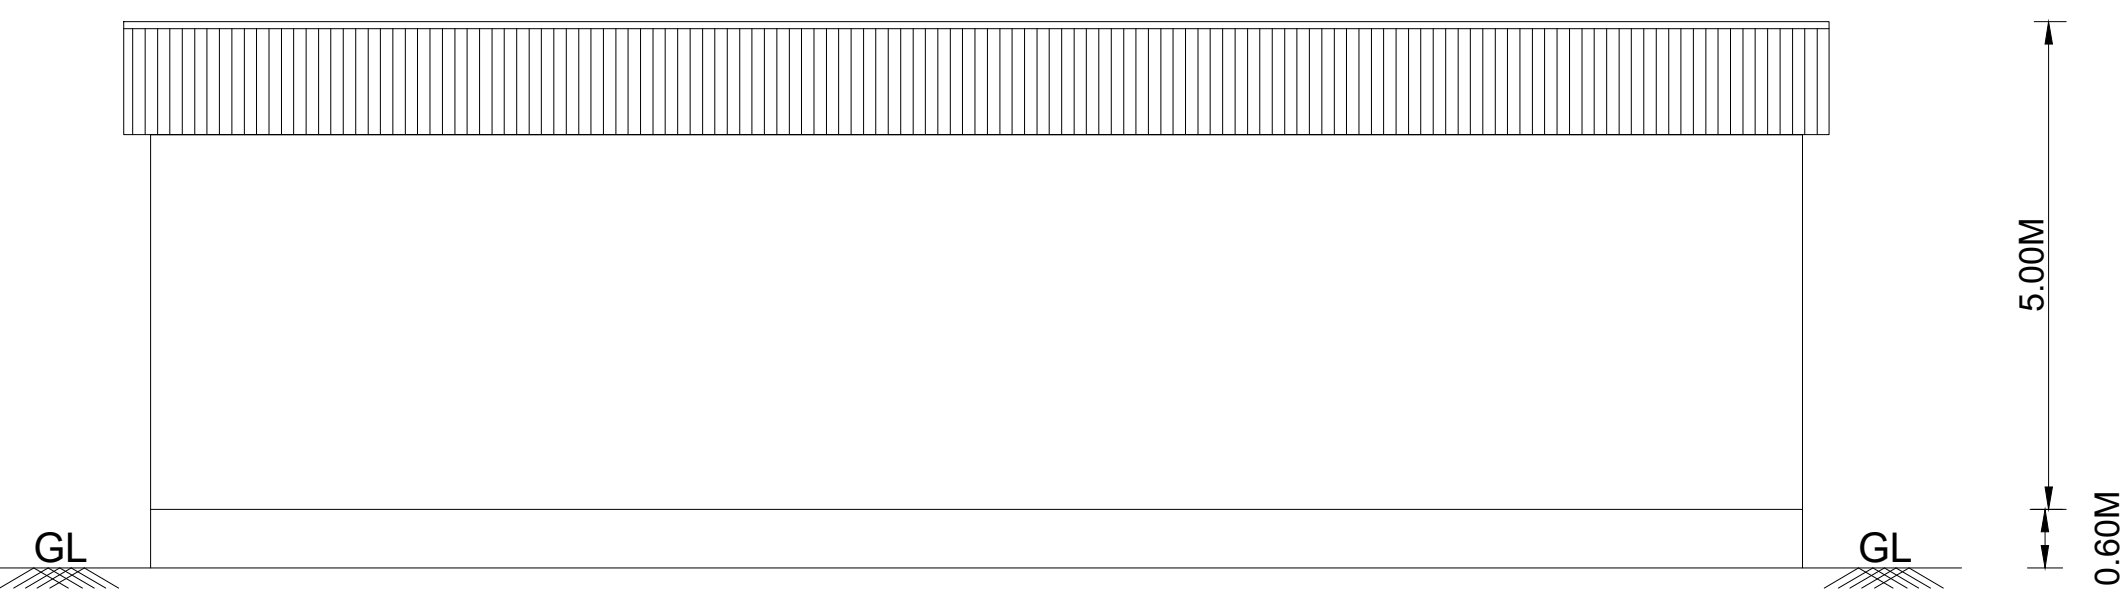


ELEVATION

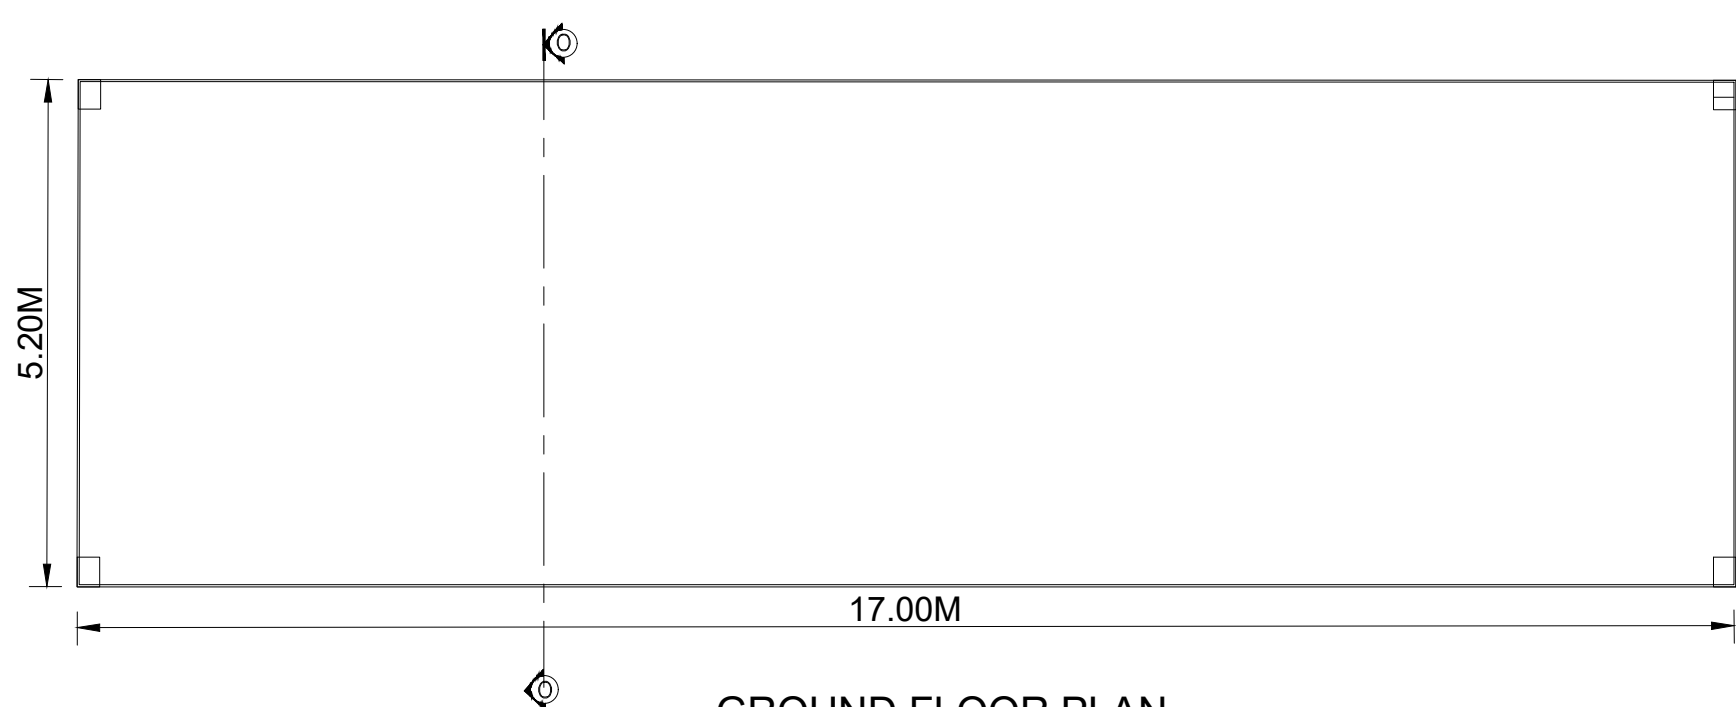


GROUND FLOOR PLAN

TITLE : STORAGE SHED - 2


BLOCK - 24

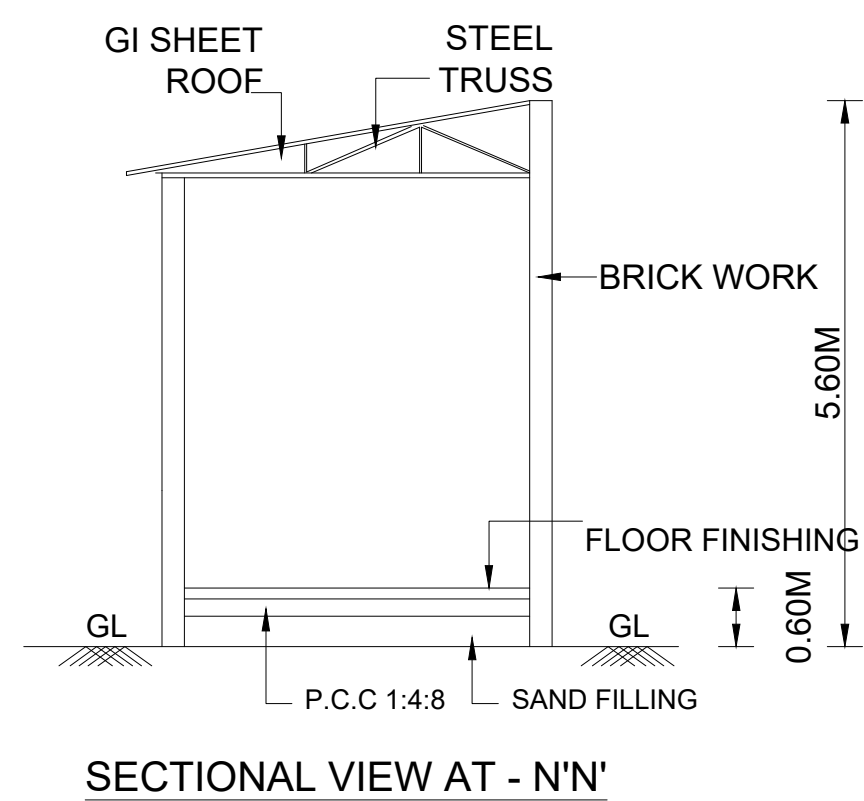

SECTIONAL VIEW AT - N'N'

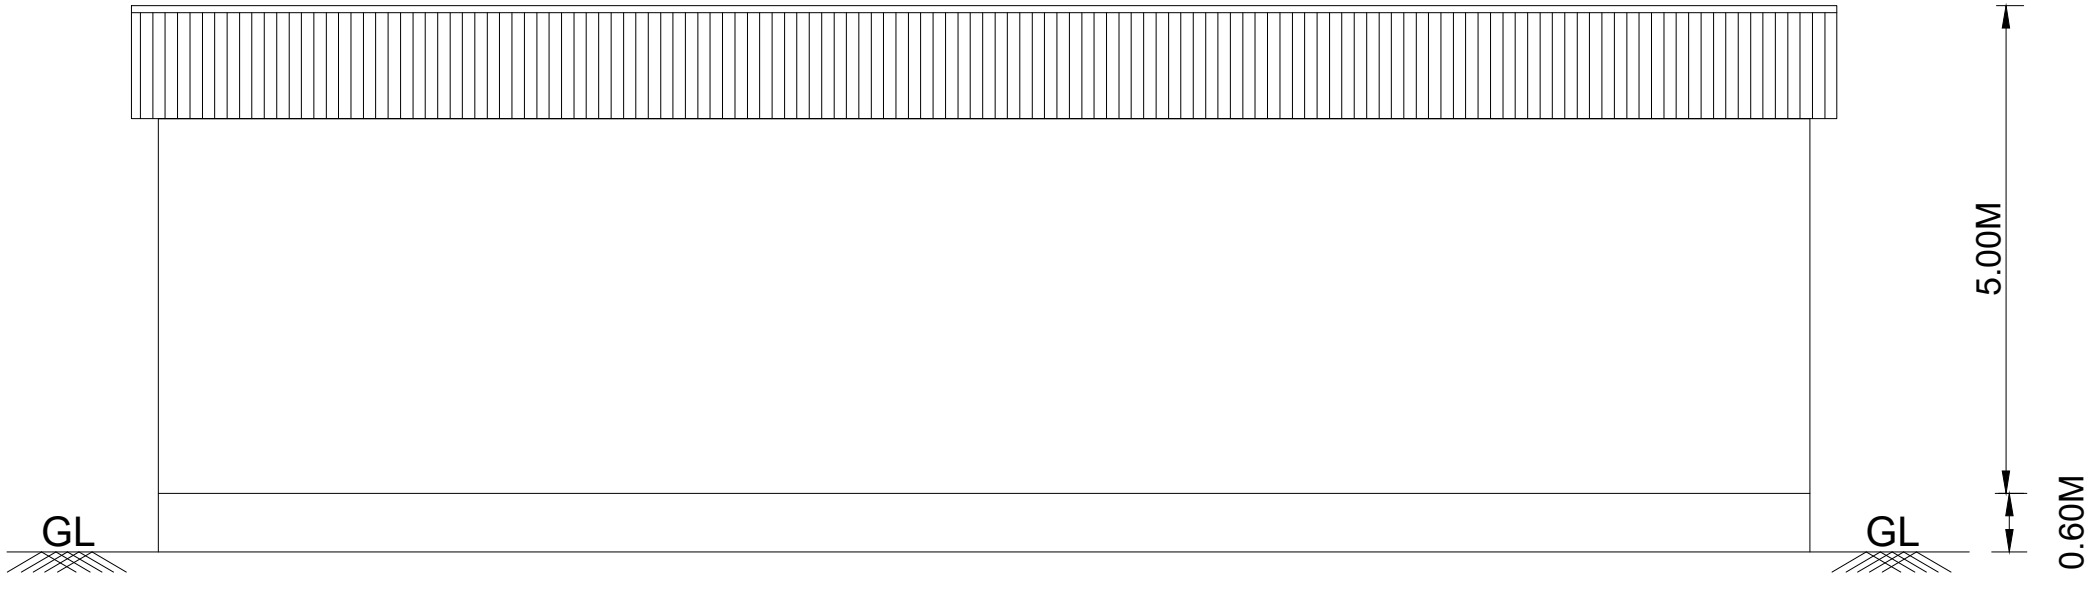


ELEVATION

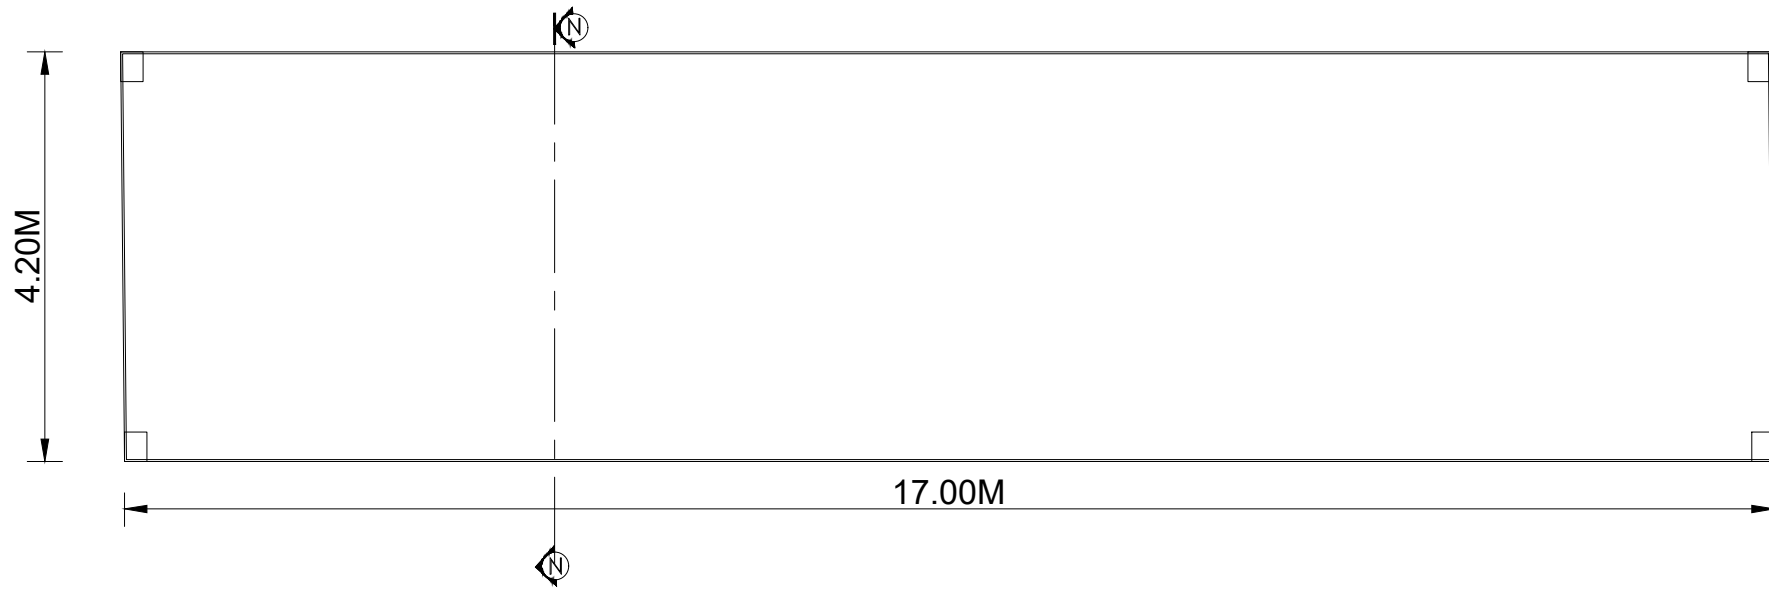


GROUND FLOOR PLAN

TITLE : STORAGE SHED - 5


BLOCK -27

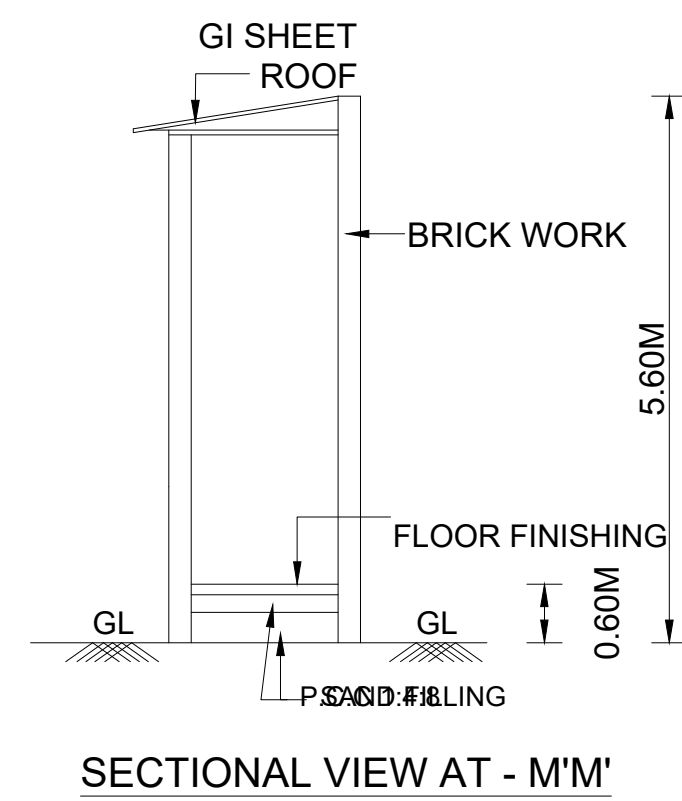

SECTIONAL VIEW AT - M'M'

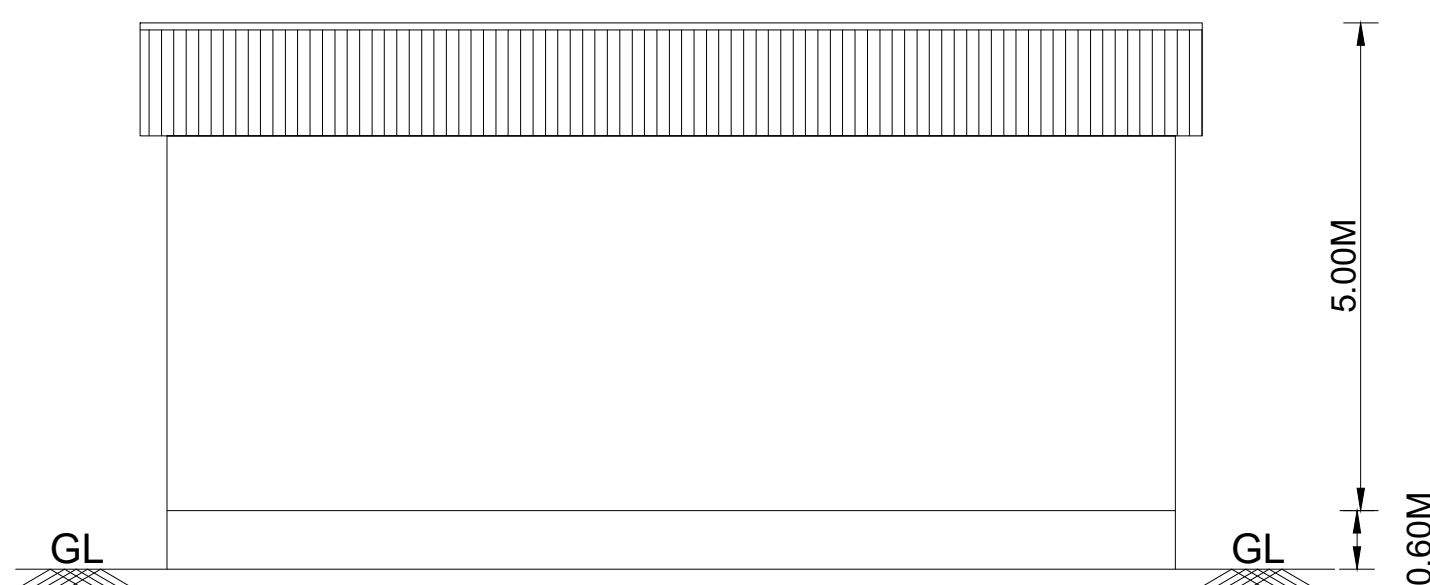

ELEVATION

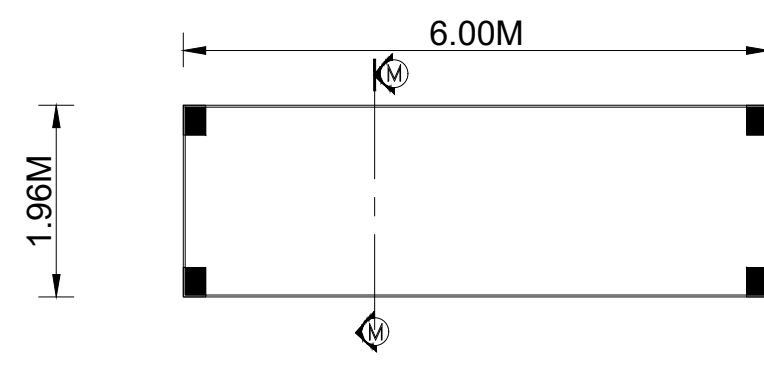


GROUND FLOOR PLAN

SHEET NO - 10/11

PLAN SHOWING THE REVISED FACTORY BUILDING & MACHINERY LAYOUT M/s.FL SMIDTH PRIVATE LIMITED, S.F.NO: 343/3 OF KAVANOOOR VILLAGE & 209/1B OF MOSUR VILLAGE, ARAKKONAM TALUK, RANIPET DISTRICT.

TITLE:
SECURITY OFFICE, WEIGH BRIDGE ROOM,
TRANSFORMER YARD, STORE & PANEL
ROOM, HEALTH CENTER, REST ROOM,
DG,ELEVATION SECTION

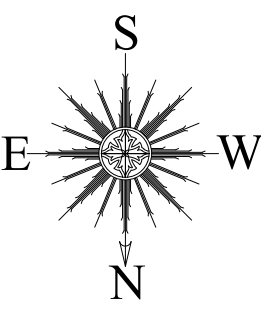

SCALE: SITE PLAN- 1:400, FLOOR PLAN 1: 100

JOINERY DETAILS

TYPE	DESCRIPTION	SIZE
RS	ROLLING SHUTTER	1.71 X 2.14
RS1	ROLLING SHUTTER	4.00 X 7.00
RS2	ROLLING SHUTTER	4.00 X 4.00
D	DOOR	1.20 X 2.14
D1	DOOR	1.00 X 2.14
D2	DOOR	0.85 X 2.14
D3	DOOR	0.85 X 2.14
D4	DOOR	0.85 X 2.14
W	WINDOW	1.00 X 1.50
W2	WINDOW	2.00 X 1.50
V	VENTILATOR	1.00 X 0.60
V1	VENTILATOR	0.90 X .060

COLOUR REFERENCE

☐ ROAD	☐ PROPOSED BUILDING
☐ BOUNDRY	☐ EXISTING BUILDING
☐ EXISTING MACHINERY	☐ PROPOSED MACHINERY
☐ ADDITIONAL MACHINERY	☐ DELETED MACHINERY



OWNER/OCCUPER

V.SIVA, M.E.,
STRUCTURAL ENGINEER GRADE-I
CGLDIST/SE/GR-I/2023/11/008
79, 4th Street, K.K.Nagar, Salamedu,
Villupuram - 605 401.

STRUCTURAL ENGINEER

S.M. GOMATHY, B.Tech. (Civil),
Registered Engineer Grade - 1, (RE-Gr1)
Reg.No. CGLDIST/RE/Gr-I/2023/09/007
C1,Plot No: 39 & 40, Lakshmi Flats, Balaji Nagar,
1st Street, Naganallur, Chennai - 600 061.

REGISTERED ENGINEER Gr-1

