


PLAN SHOWING THE PROPOSED CONSTRUCTION OF A GI SHEET ROOF COMMERCIAL SHOP BUILDING GROUND FLOOR IN PATTA NO 3171 AND S.F.NO: 371/10A1B .AT ISTHIMA NAGAR VEPOOR VILLAGE AND PANCHAYAT, WALAJA TALUK RANIPET DISTRICT -632 509.

OWNER: .Mrs. T M MADIHA HUSNA W/O ARIYUR MOHAMED UMAIR

SCALE 1: 100

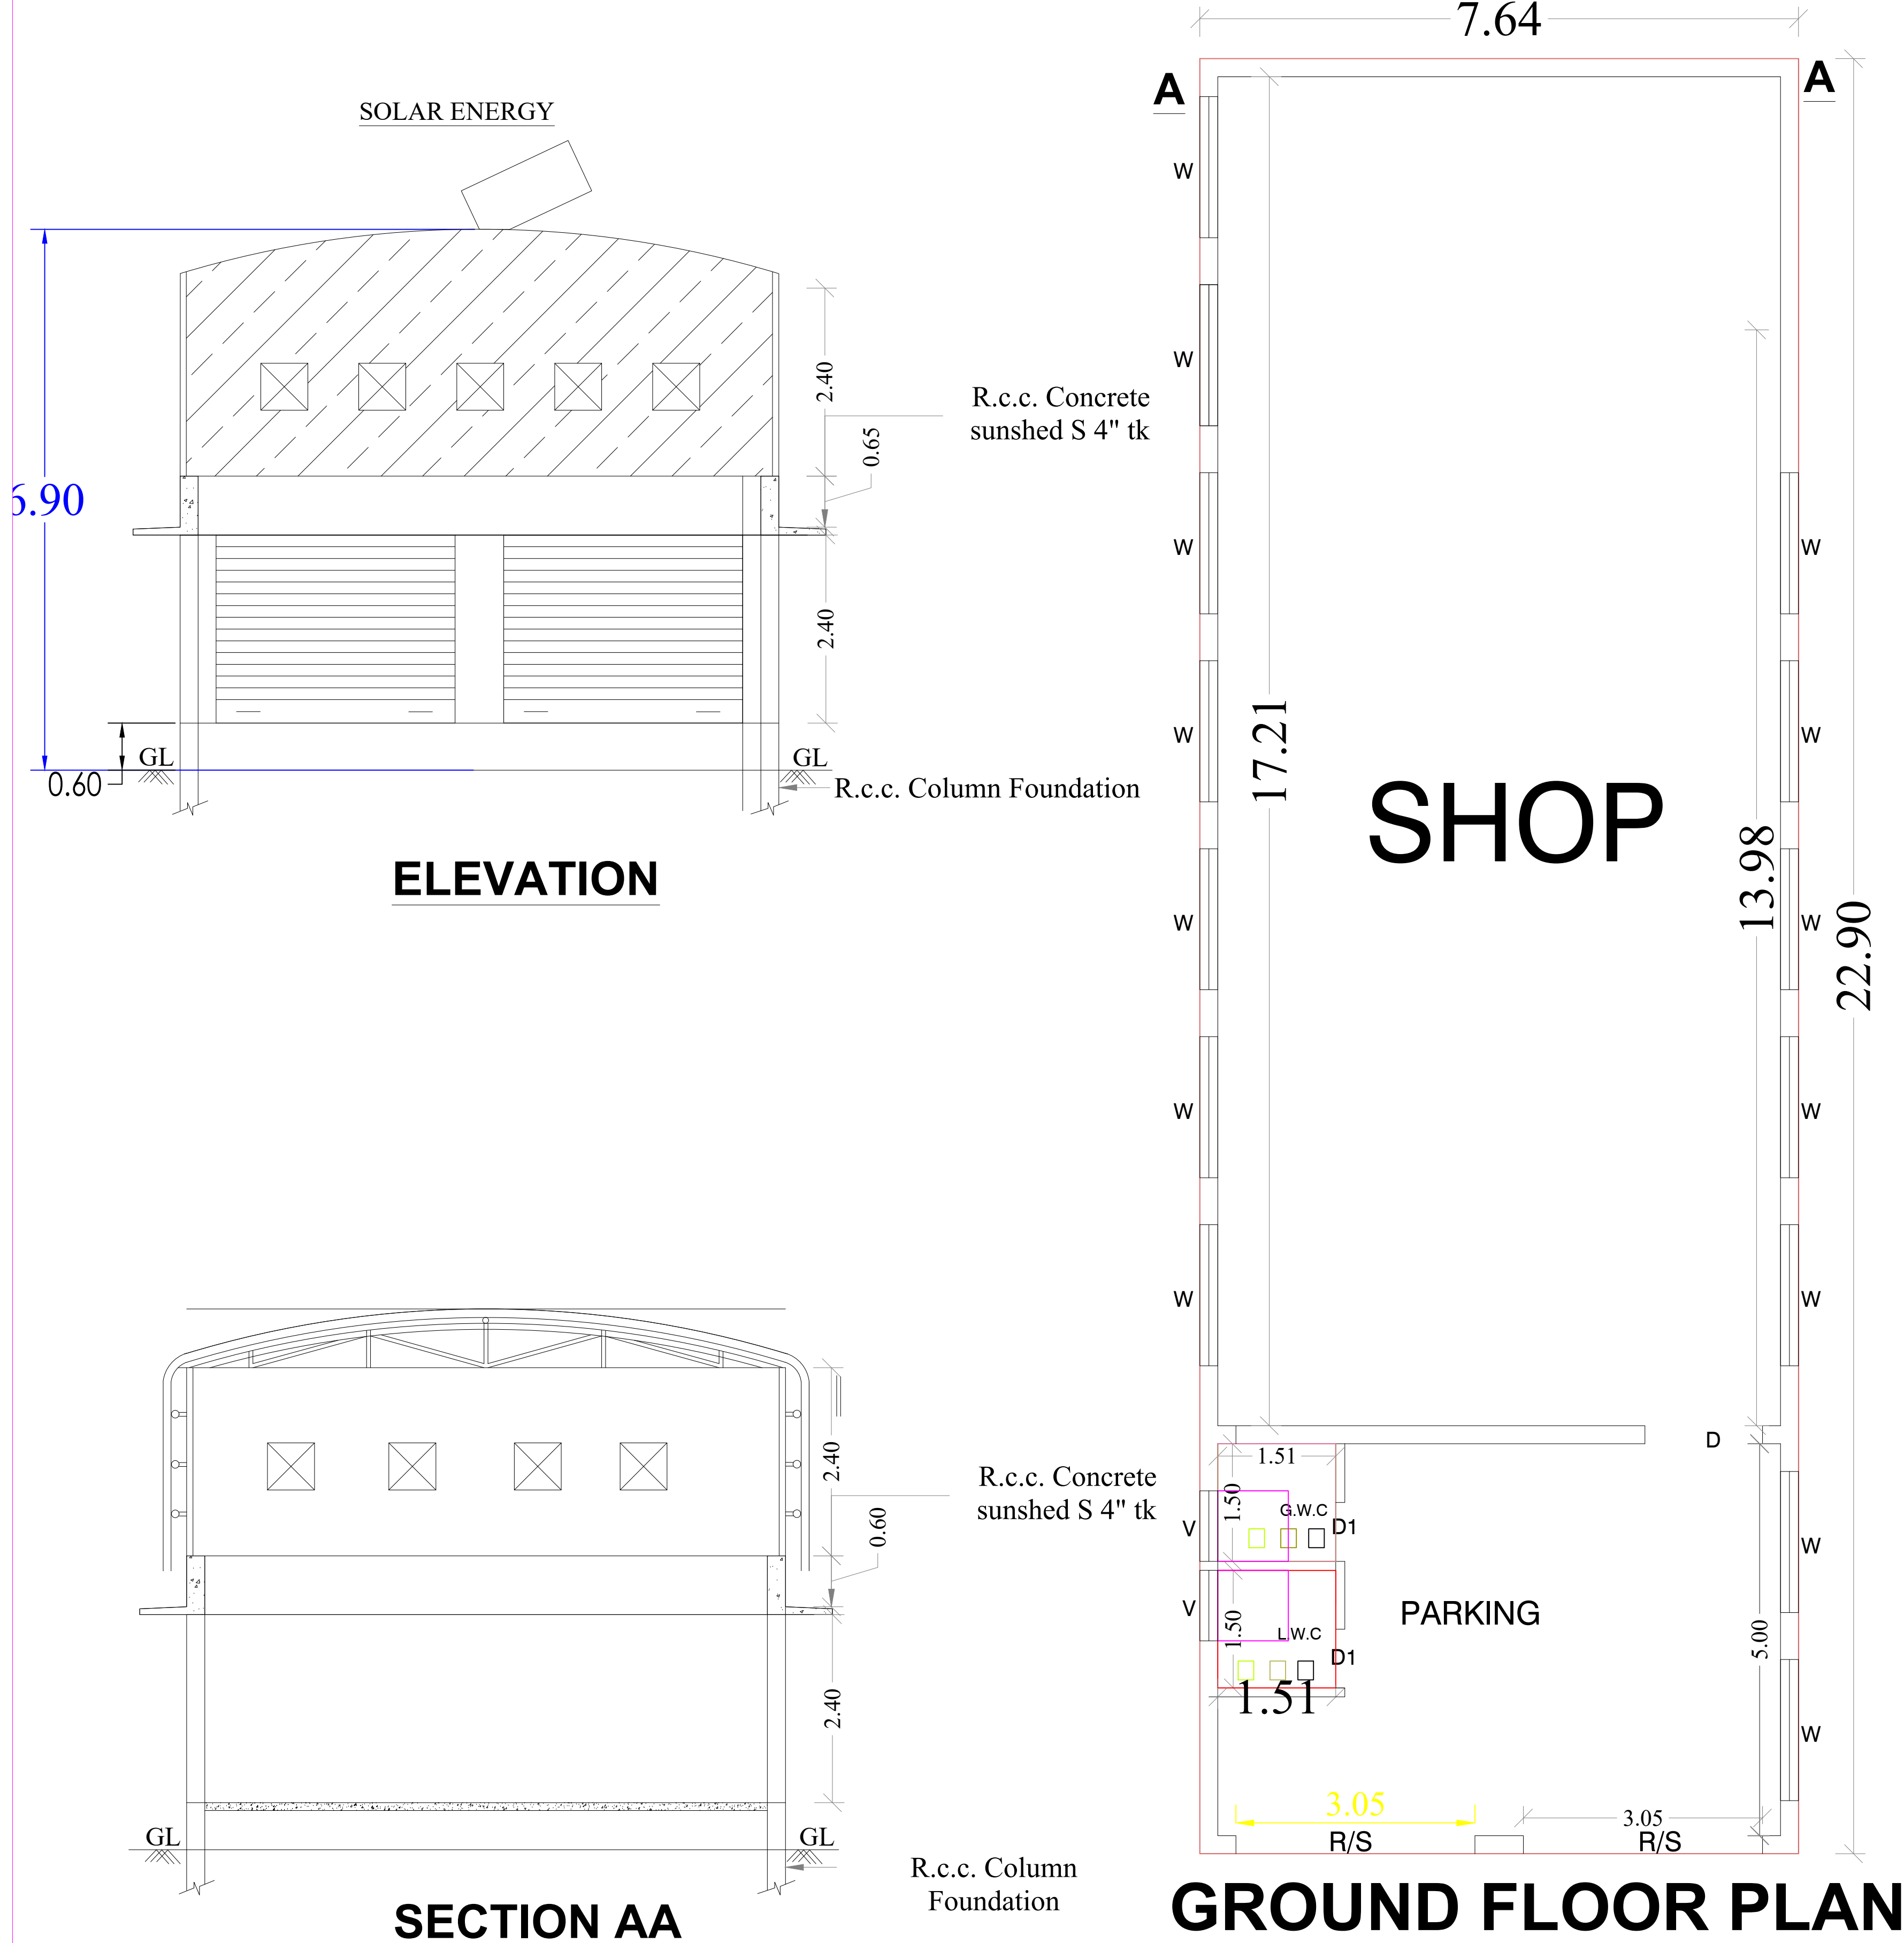

A.PANNER SELVAM VAGAIYARA PROPERTY


SUBIRAMANI GOUNDER VAGAIYARA PROPERTY

A.RAGU PROPERTY


6M WIDE ROAD

SITE PLAN


RAIN WATER HARVESTING:

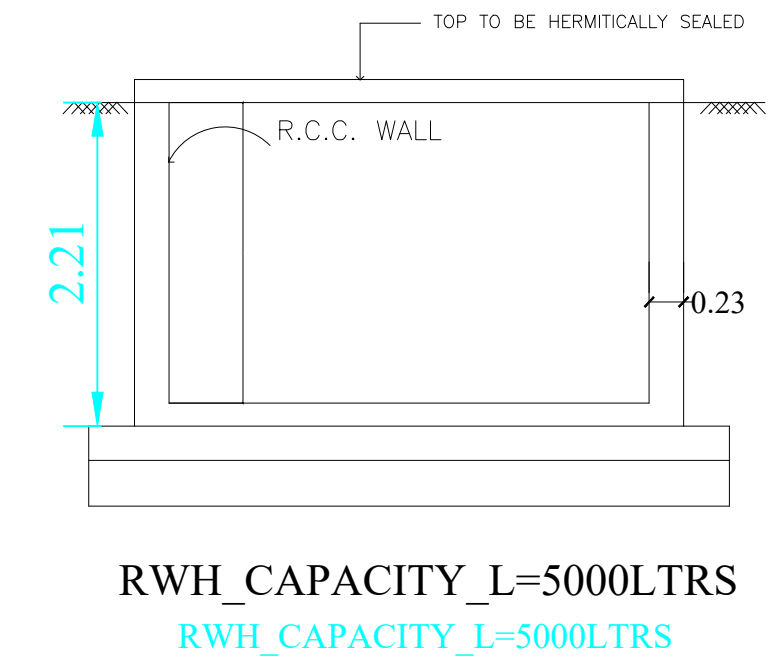


SOLAR SYSTEM

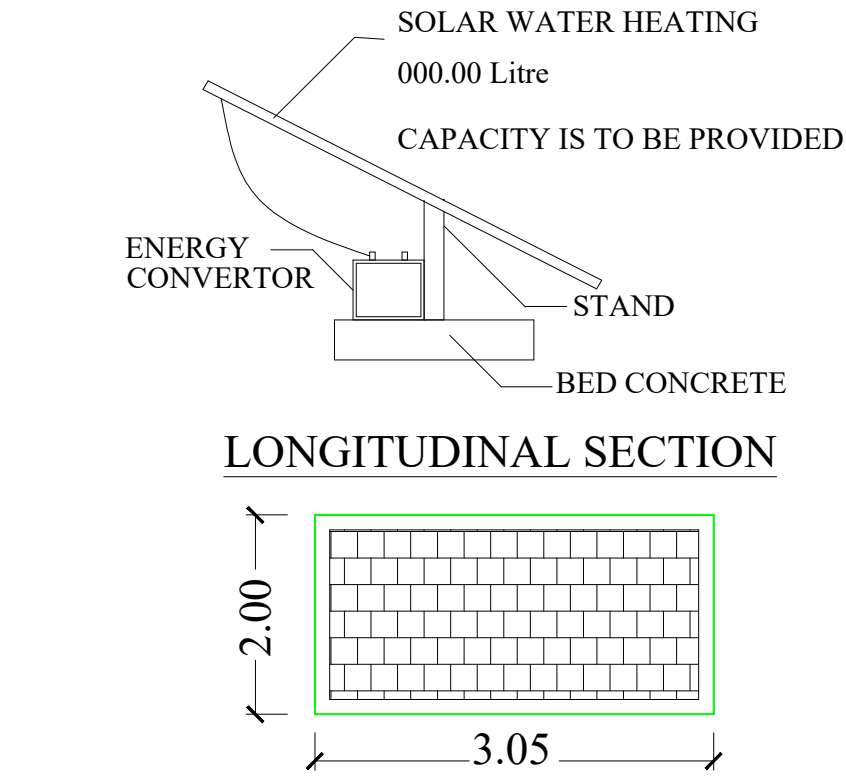


PERCOLATION PIT

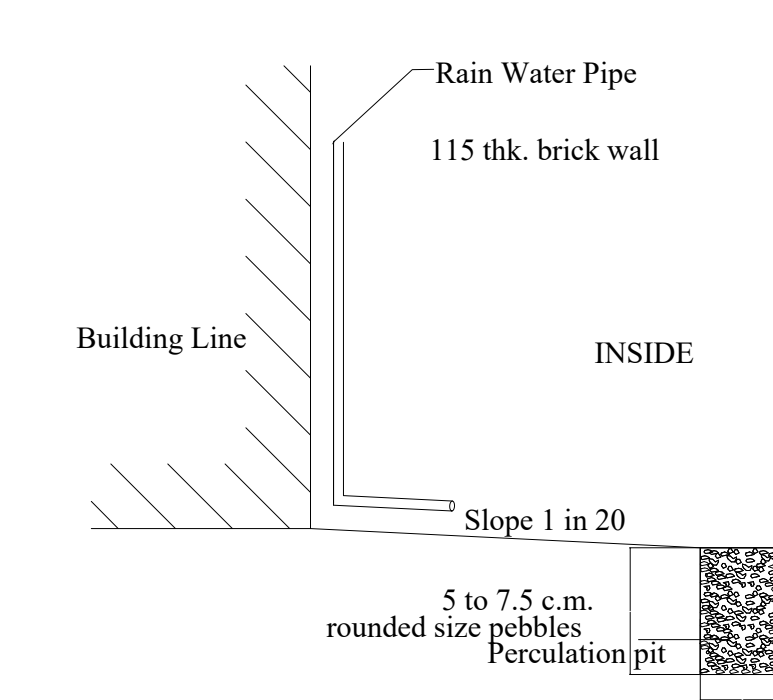


FOUNDATION DETAILS

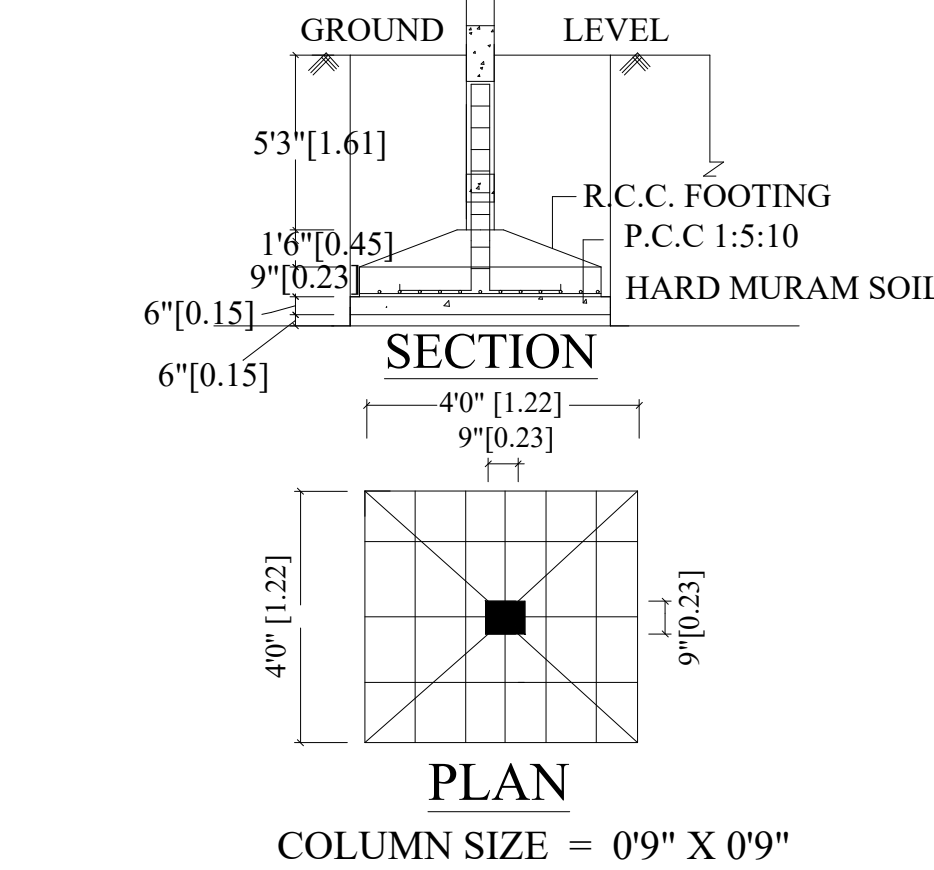

STAIR CASE DETAILS:-

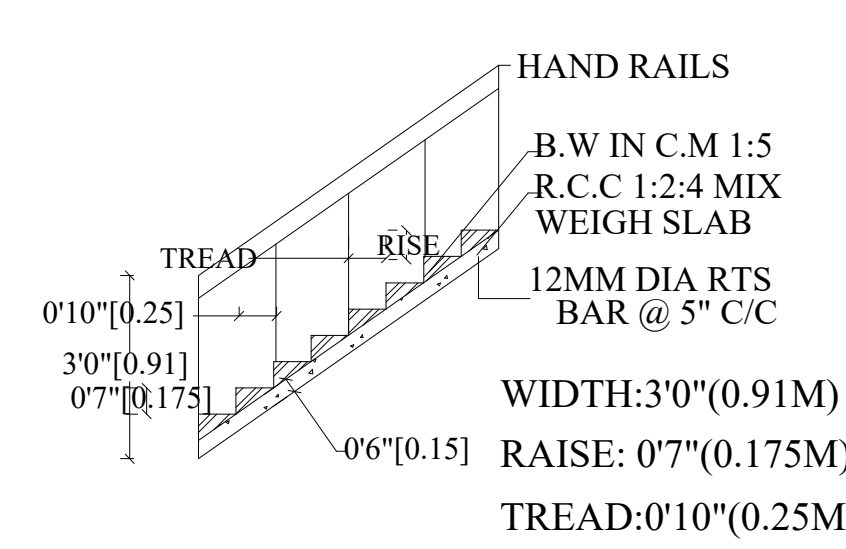

SEPTIC TANK:

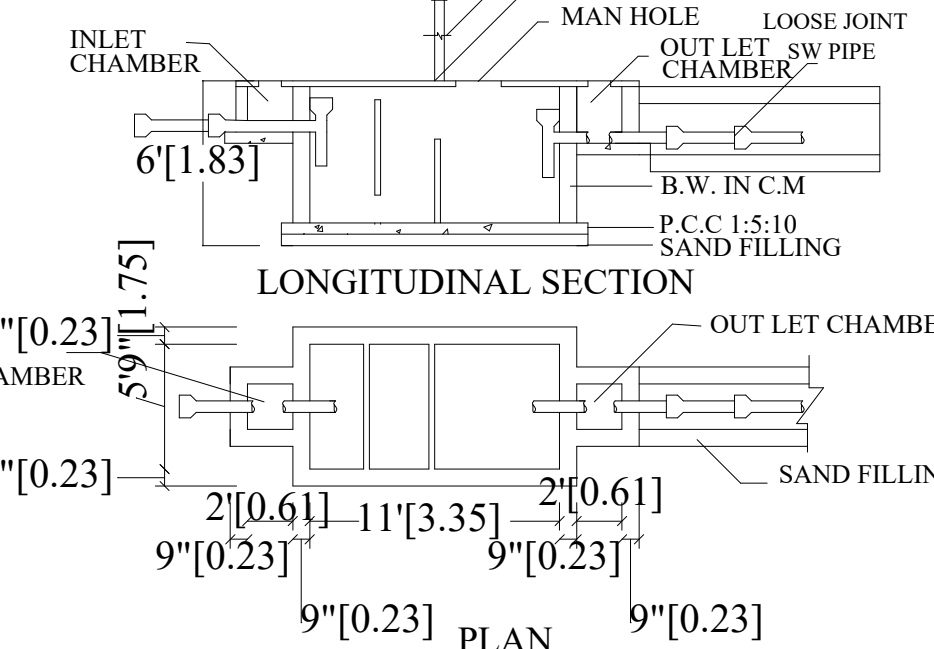


SCALE :-

ALL DIMENSIONS ARE IN FEET & METER
SCALE 1 : 100 OR 1" = 8'0"

SHEET NO: 1/1

OFFICE USE

LOCATION PLAN

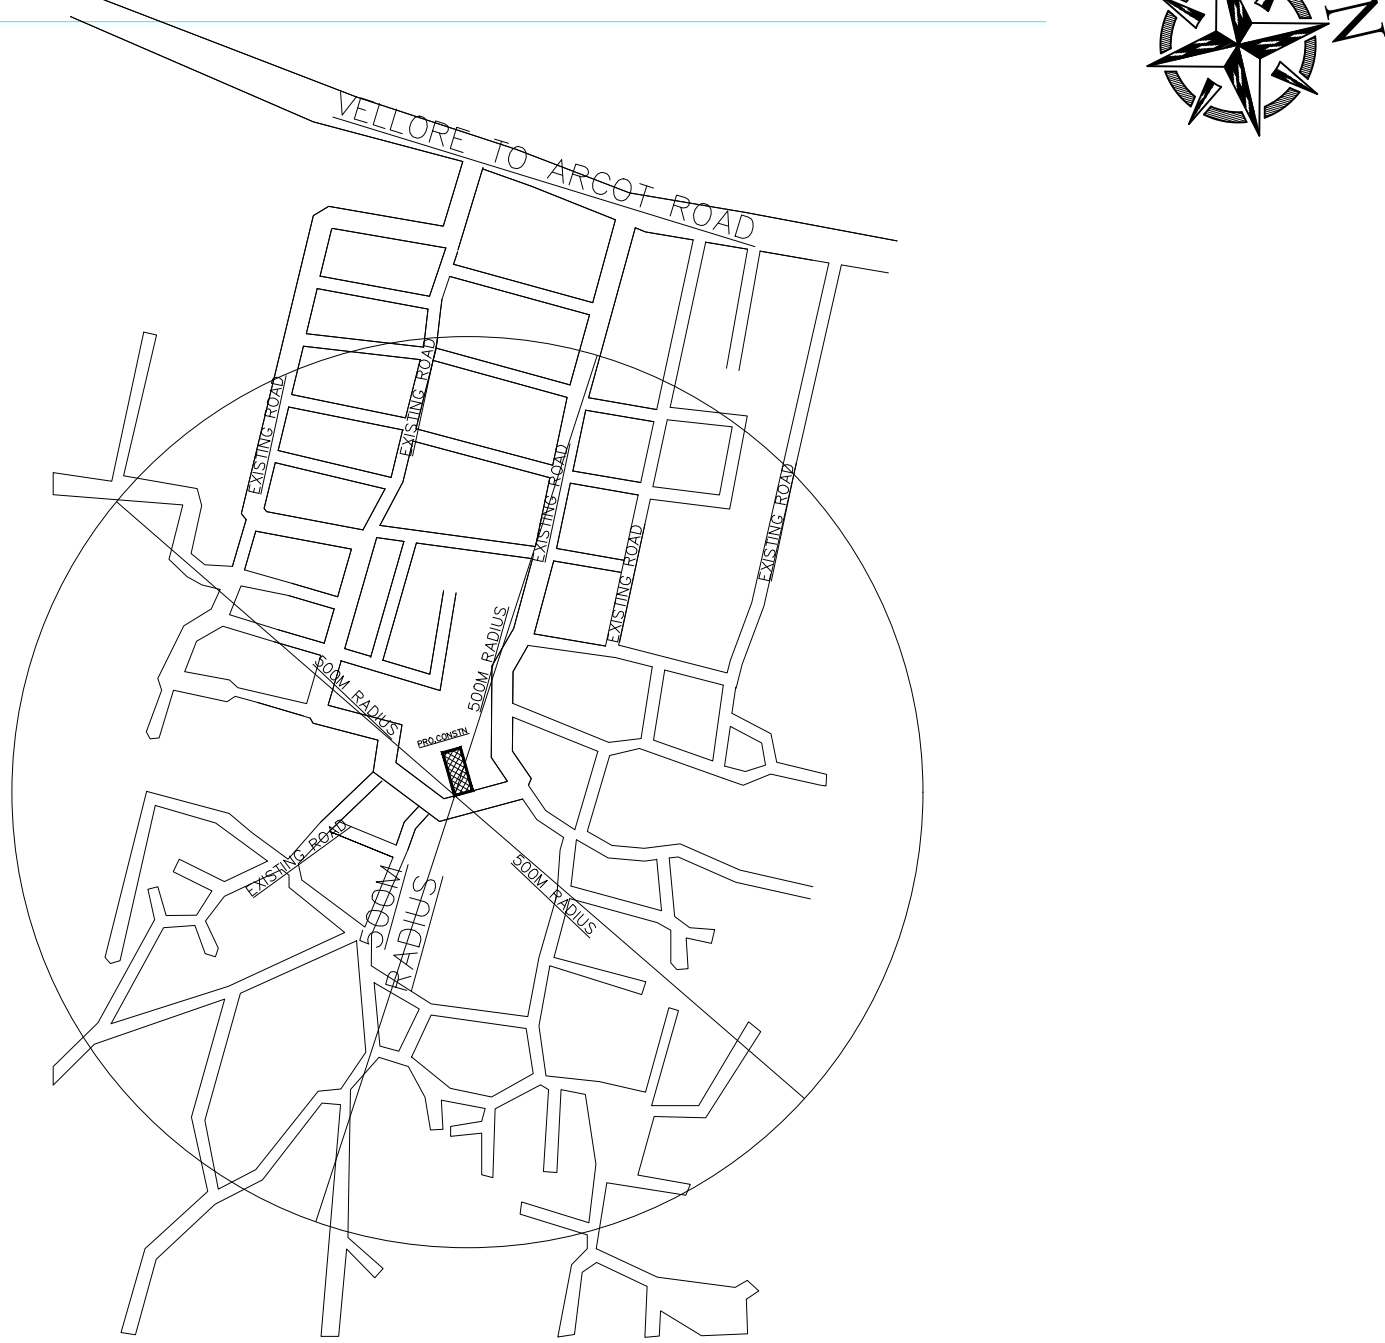

AREA DETAILS :-

1.	AREA OF THE SITE	223.05 S.M	2400.00 S.FT
2.	PRO.COMM. G.F AREA	175.00 S.M	1883.00 S.FT
3.	TOTAL BUILT UP AREA	175.00 S.M	1883.00 S.FT
4.	VACANT AREA	48.05 S.M	517.00 S.FT

JOINERY DETAILS :-

S.NO	DESCRIPTION	SIZE IN M
1	ROLLING SHUTTER - RS	3.05 X 2.40
2	DOOR - D	1.53 X 2.14
3	DOOR - D1	0.76 X 2.14
4	WINDOW - W	1.83 X 1.22
5	WINDOW - W1	0.91 X 1.22
1	VENTILATOR - V	0.91 X 0.91

Er.S.JAGADISAN, ME

Licensed Building Surveyor

Reg.No: 029/LS/2019/00005

No 14 Ramadoss Nagar

Melvisharam- 632509

Ranipet District

Ph: 9600249147

LICENSED ENGINEER

APPLICANT