



PLAN SHOWING THE PROPOSED CONSTRUCTION OF A COMMERCIAL BUILDING (SHOP) IN GROUND FLOOR
IN NATHAM OLD SURVEY NO - N239/92A1, NEW SURVEY NO 239/97, TAJPURA VILLAGE, ARCOT TALUK RANIPET DISTRICT




OWNER NAME : D.L.KUMAR S/O LOGANATHAN

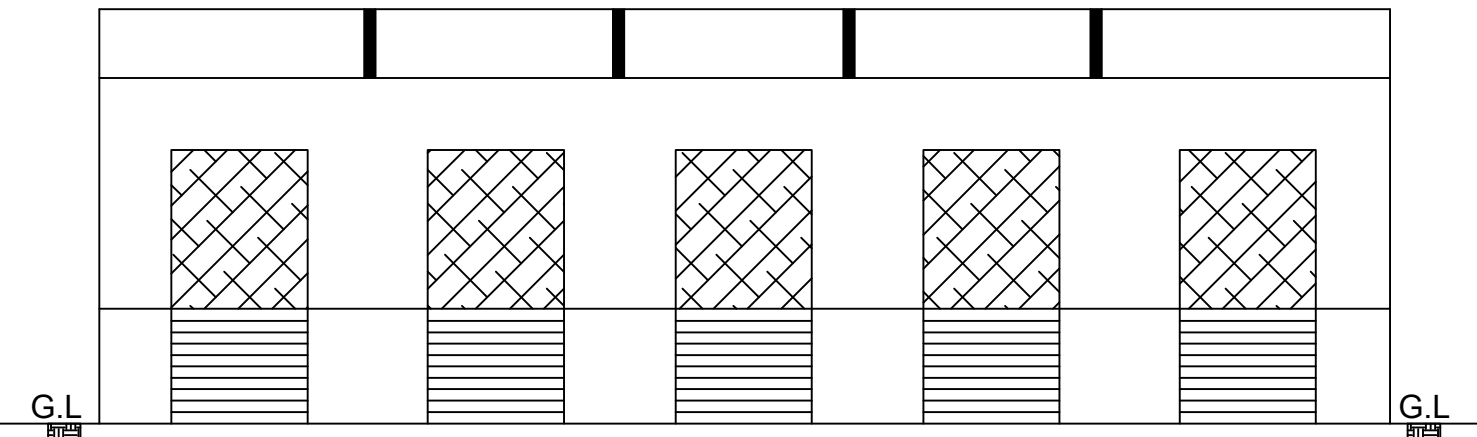


FRONT ELEVATION

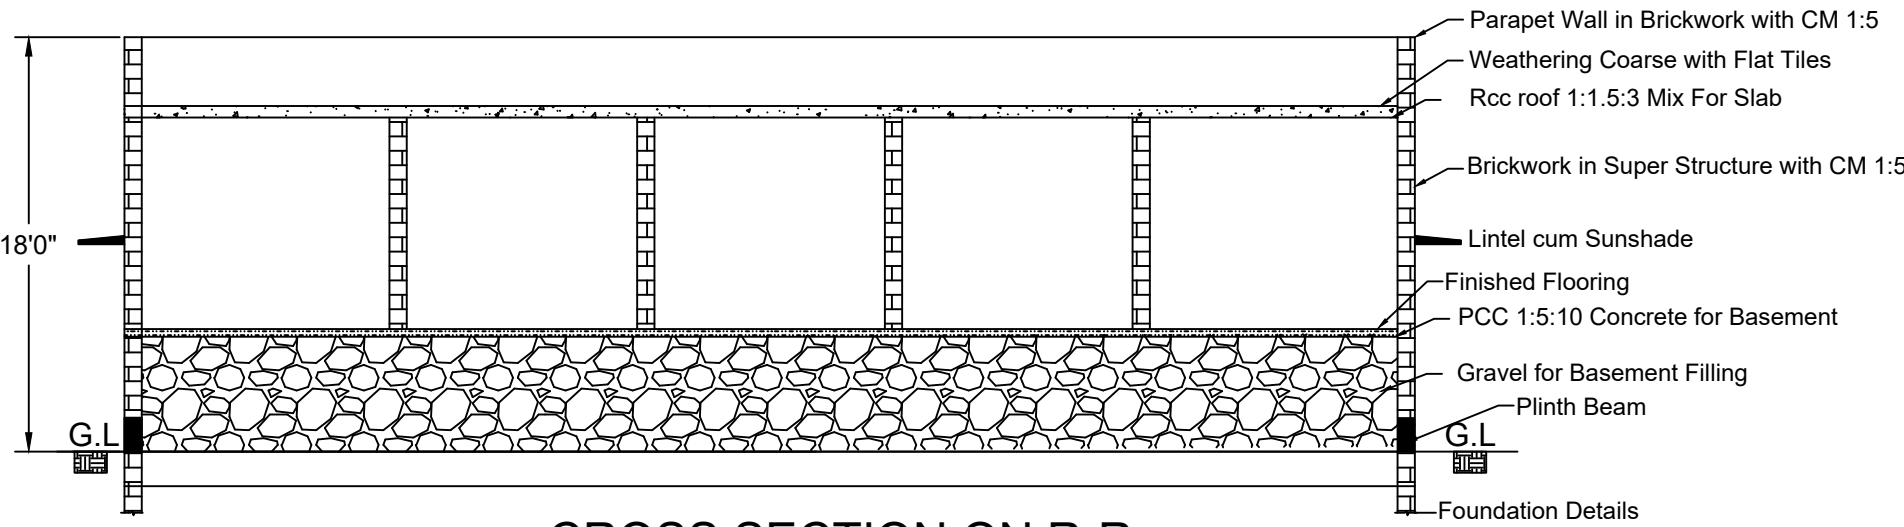


CROSS SECTION ON R-R

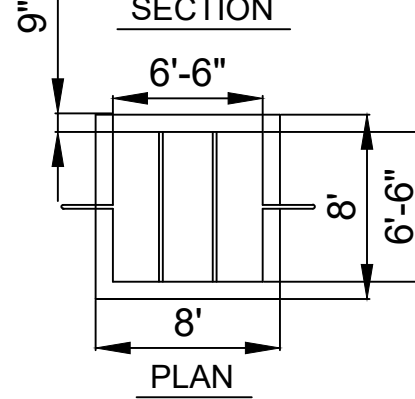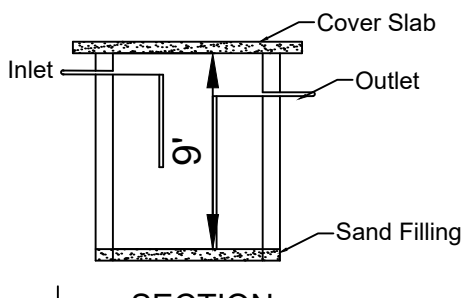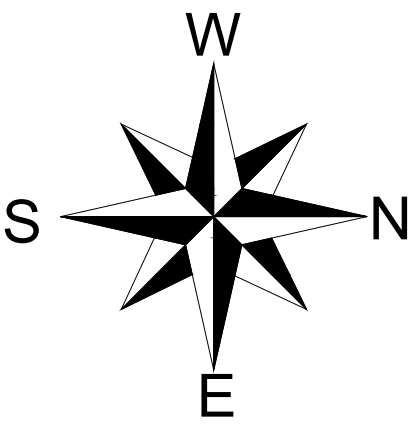


SEPTIC TANK
SCALE 1/4" = 2'0"

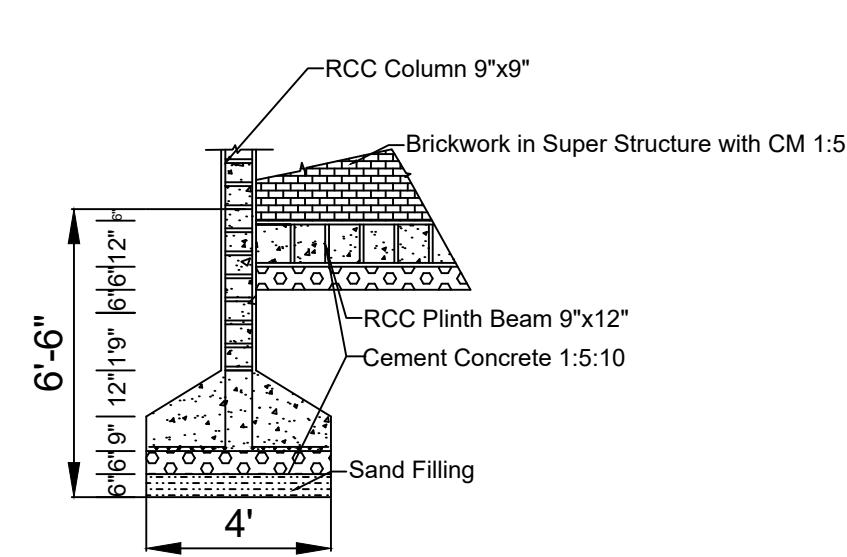


FOUNDATION DETAILS
SCALE 1/4" = 1'0"

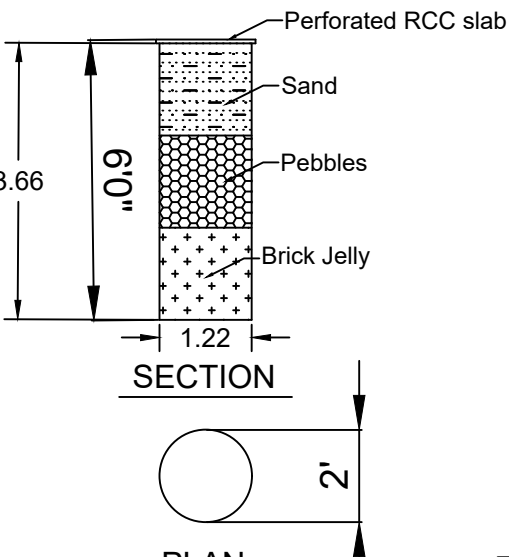


RAIN WATER
HARVESTING PIT
SCALE 1/4" = 1'0"

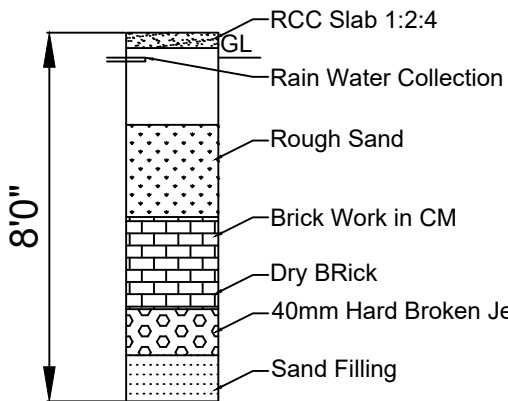

RAIN WATER HARVESTING
SCALE 1/4" = 1'0"

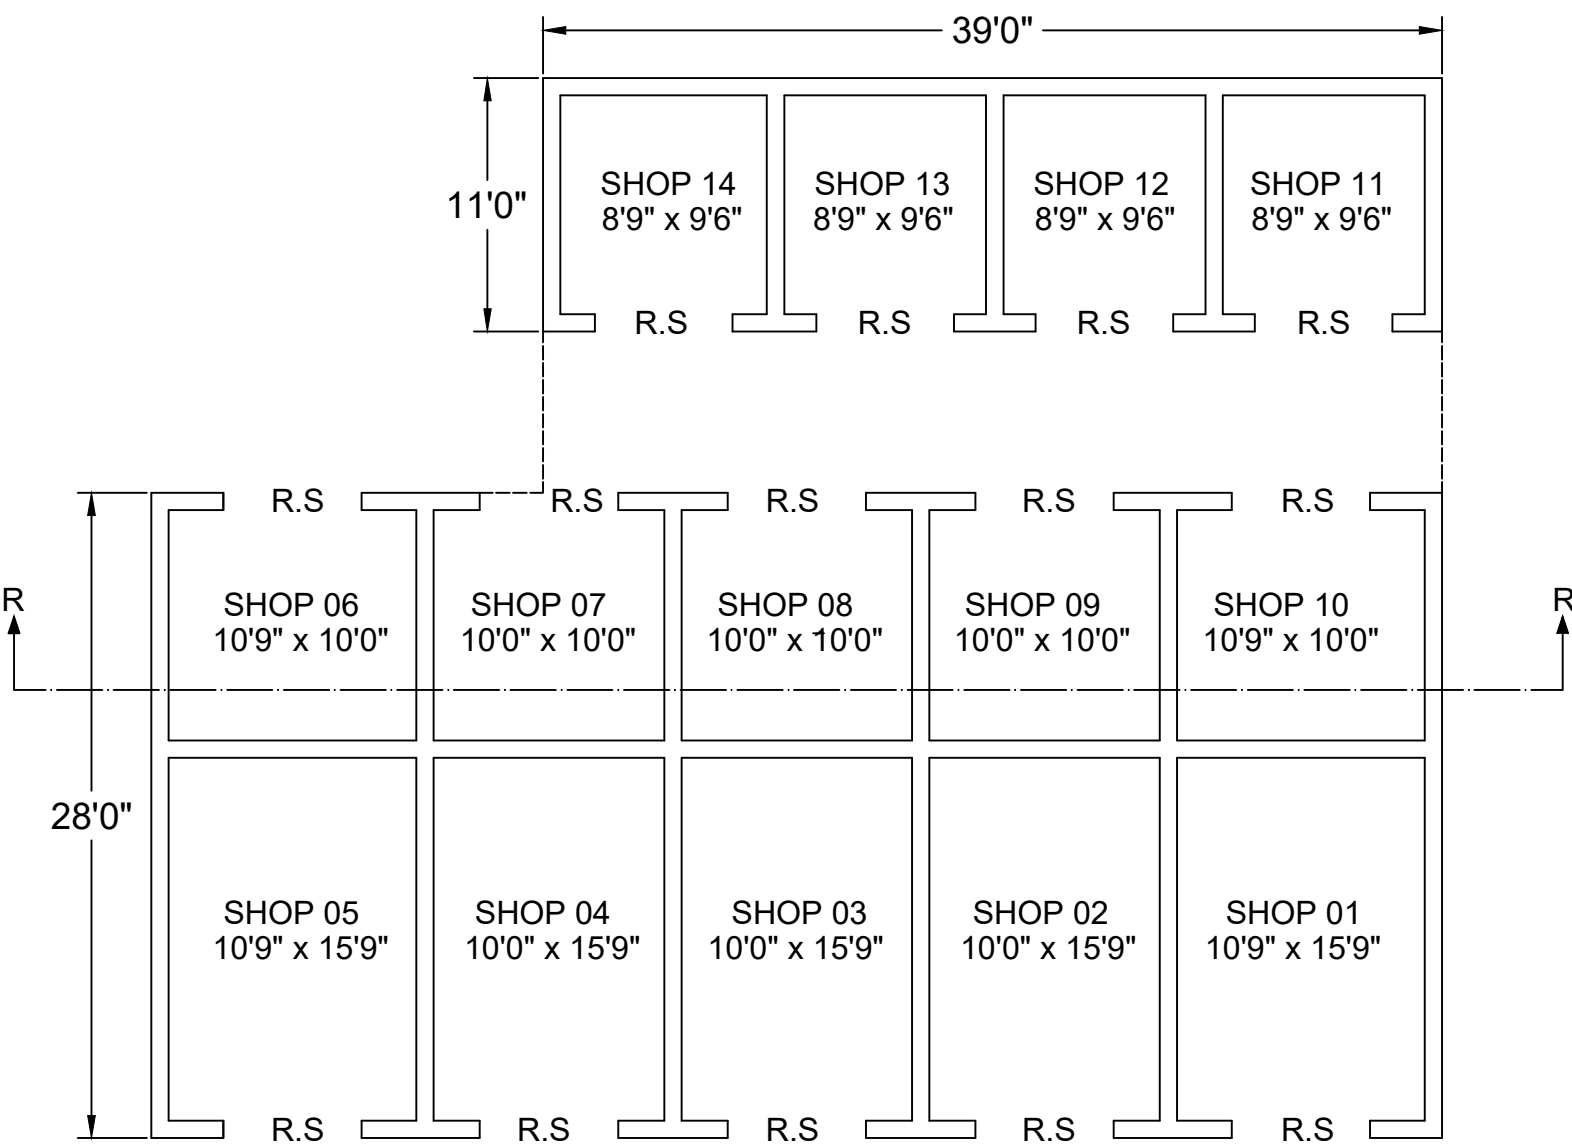


GROUND FLOOR PLAN

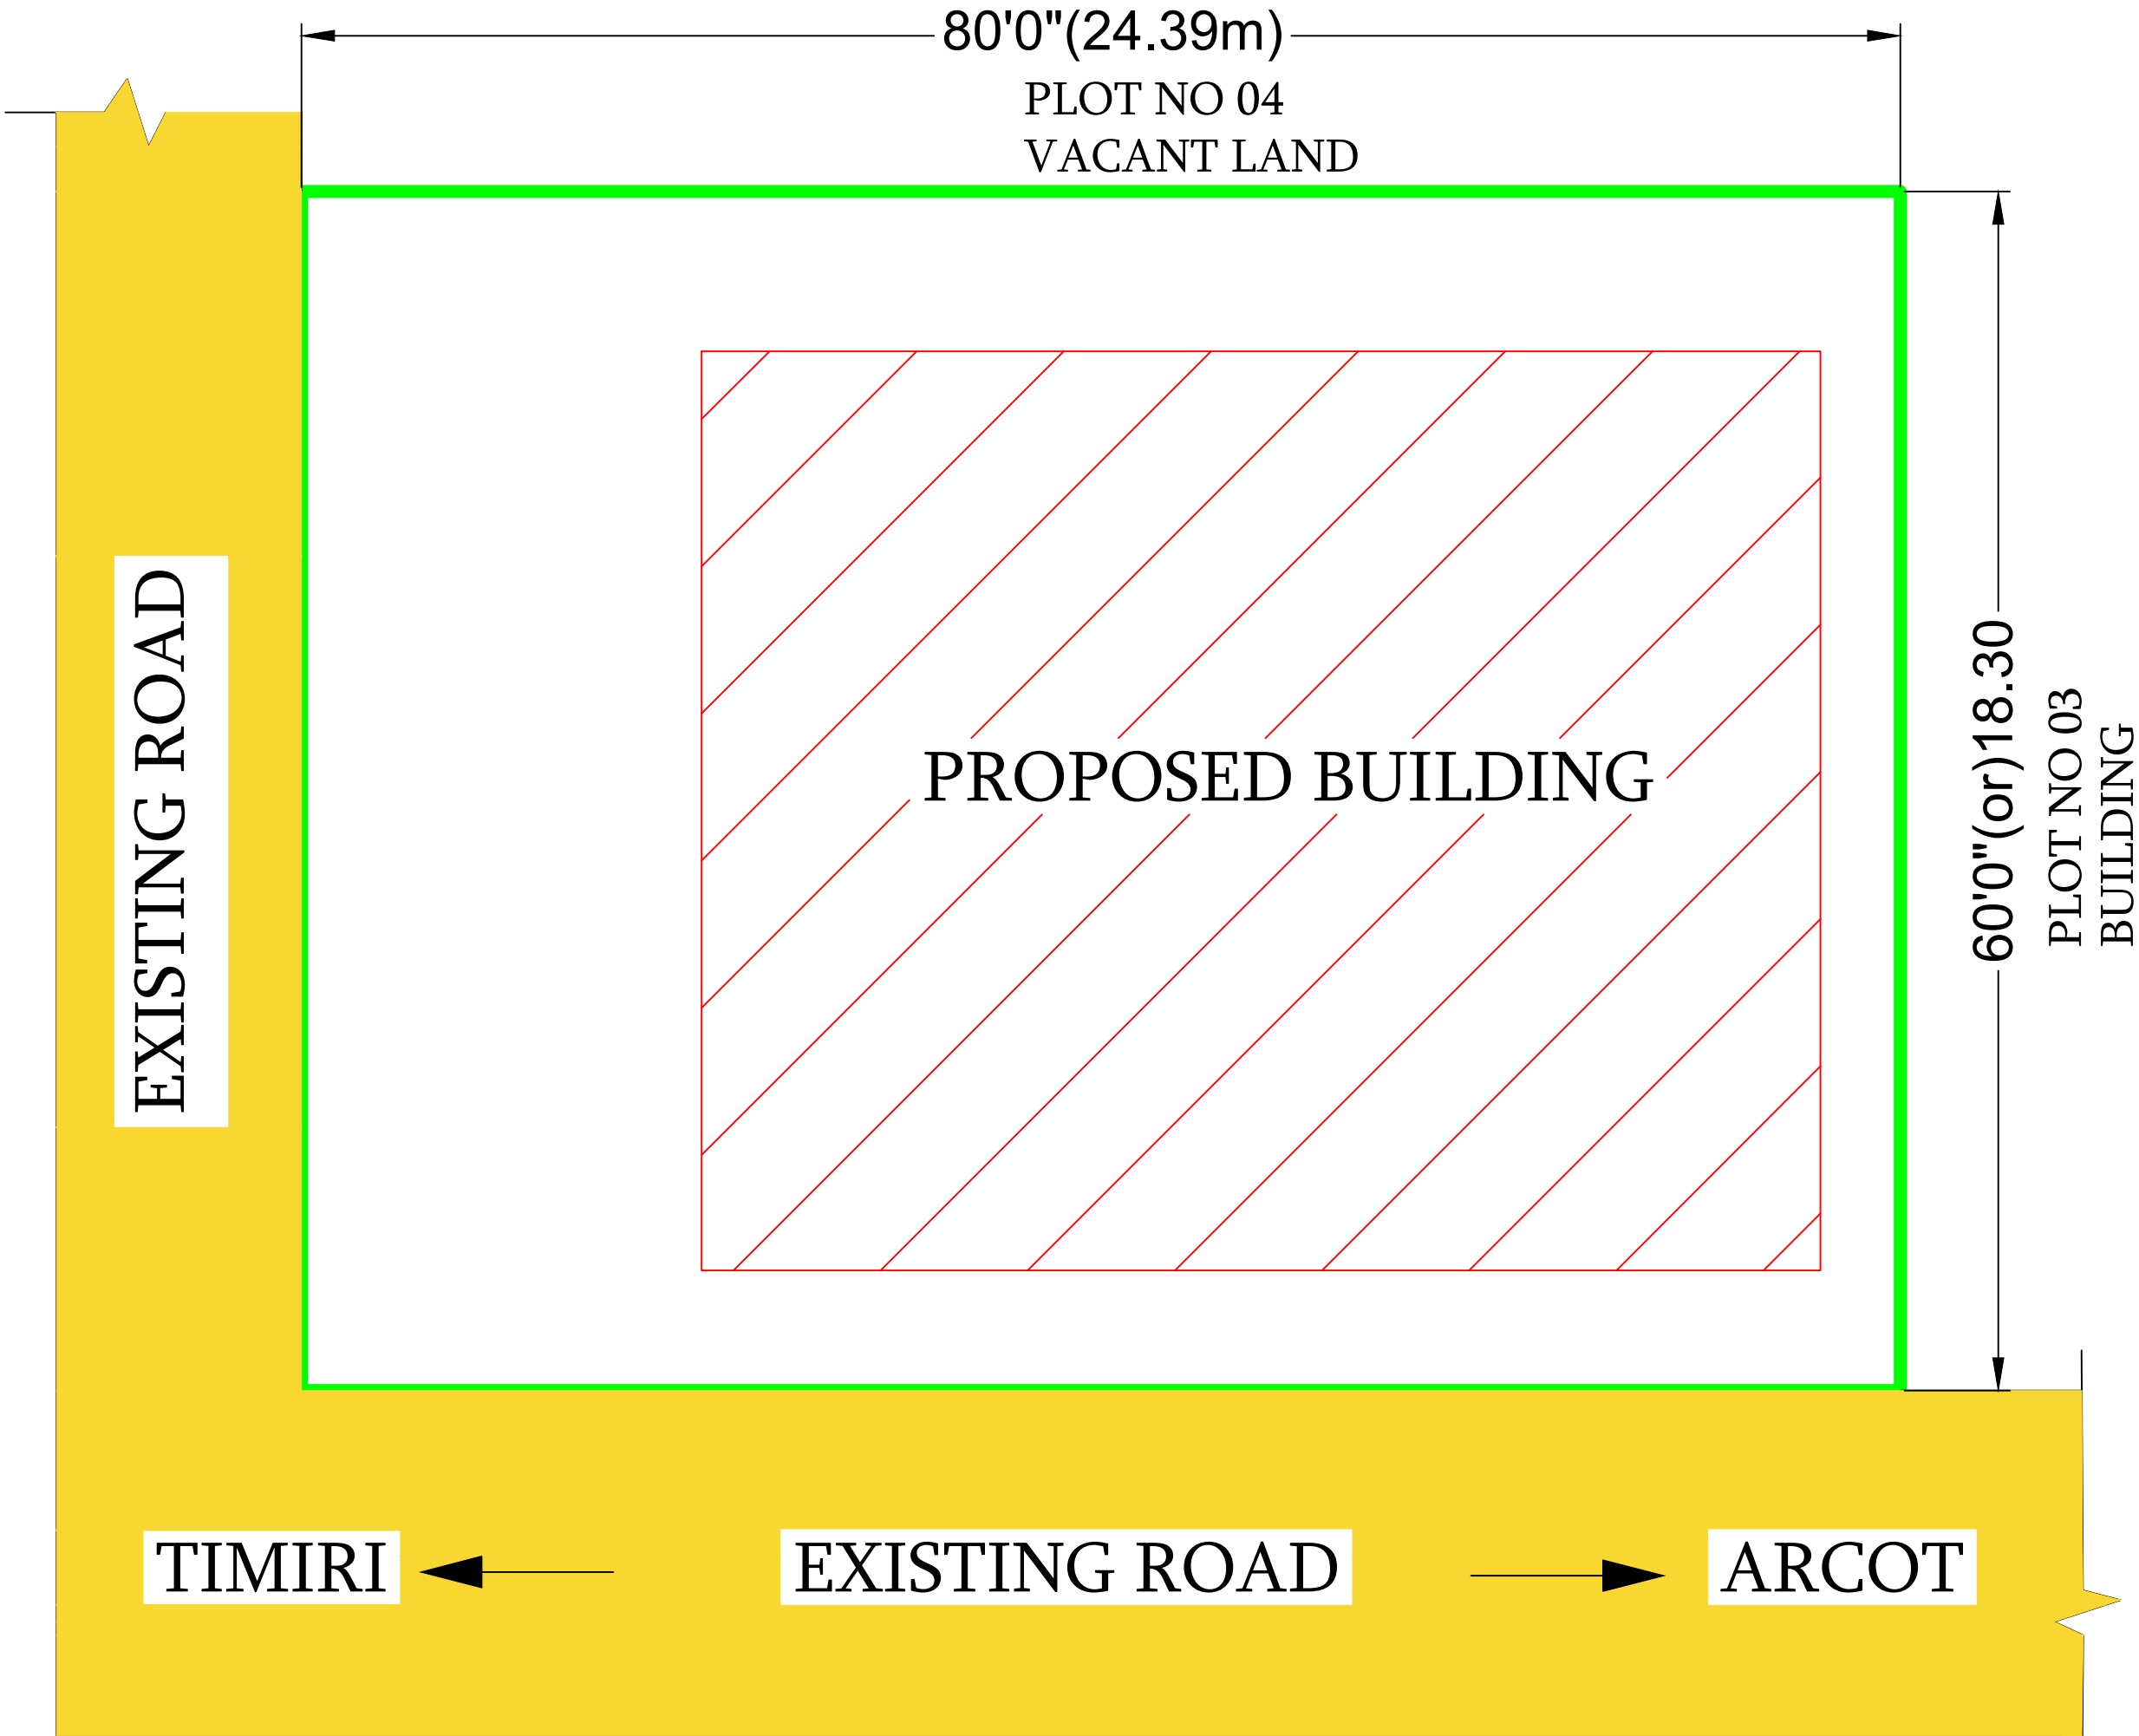

PROPOSED BUILDING

SITE PLAN

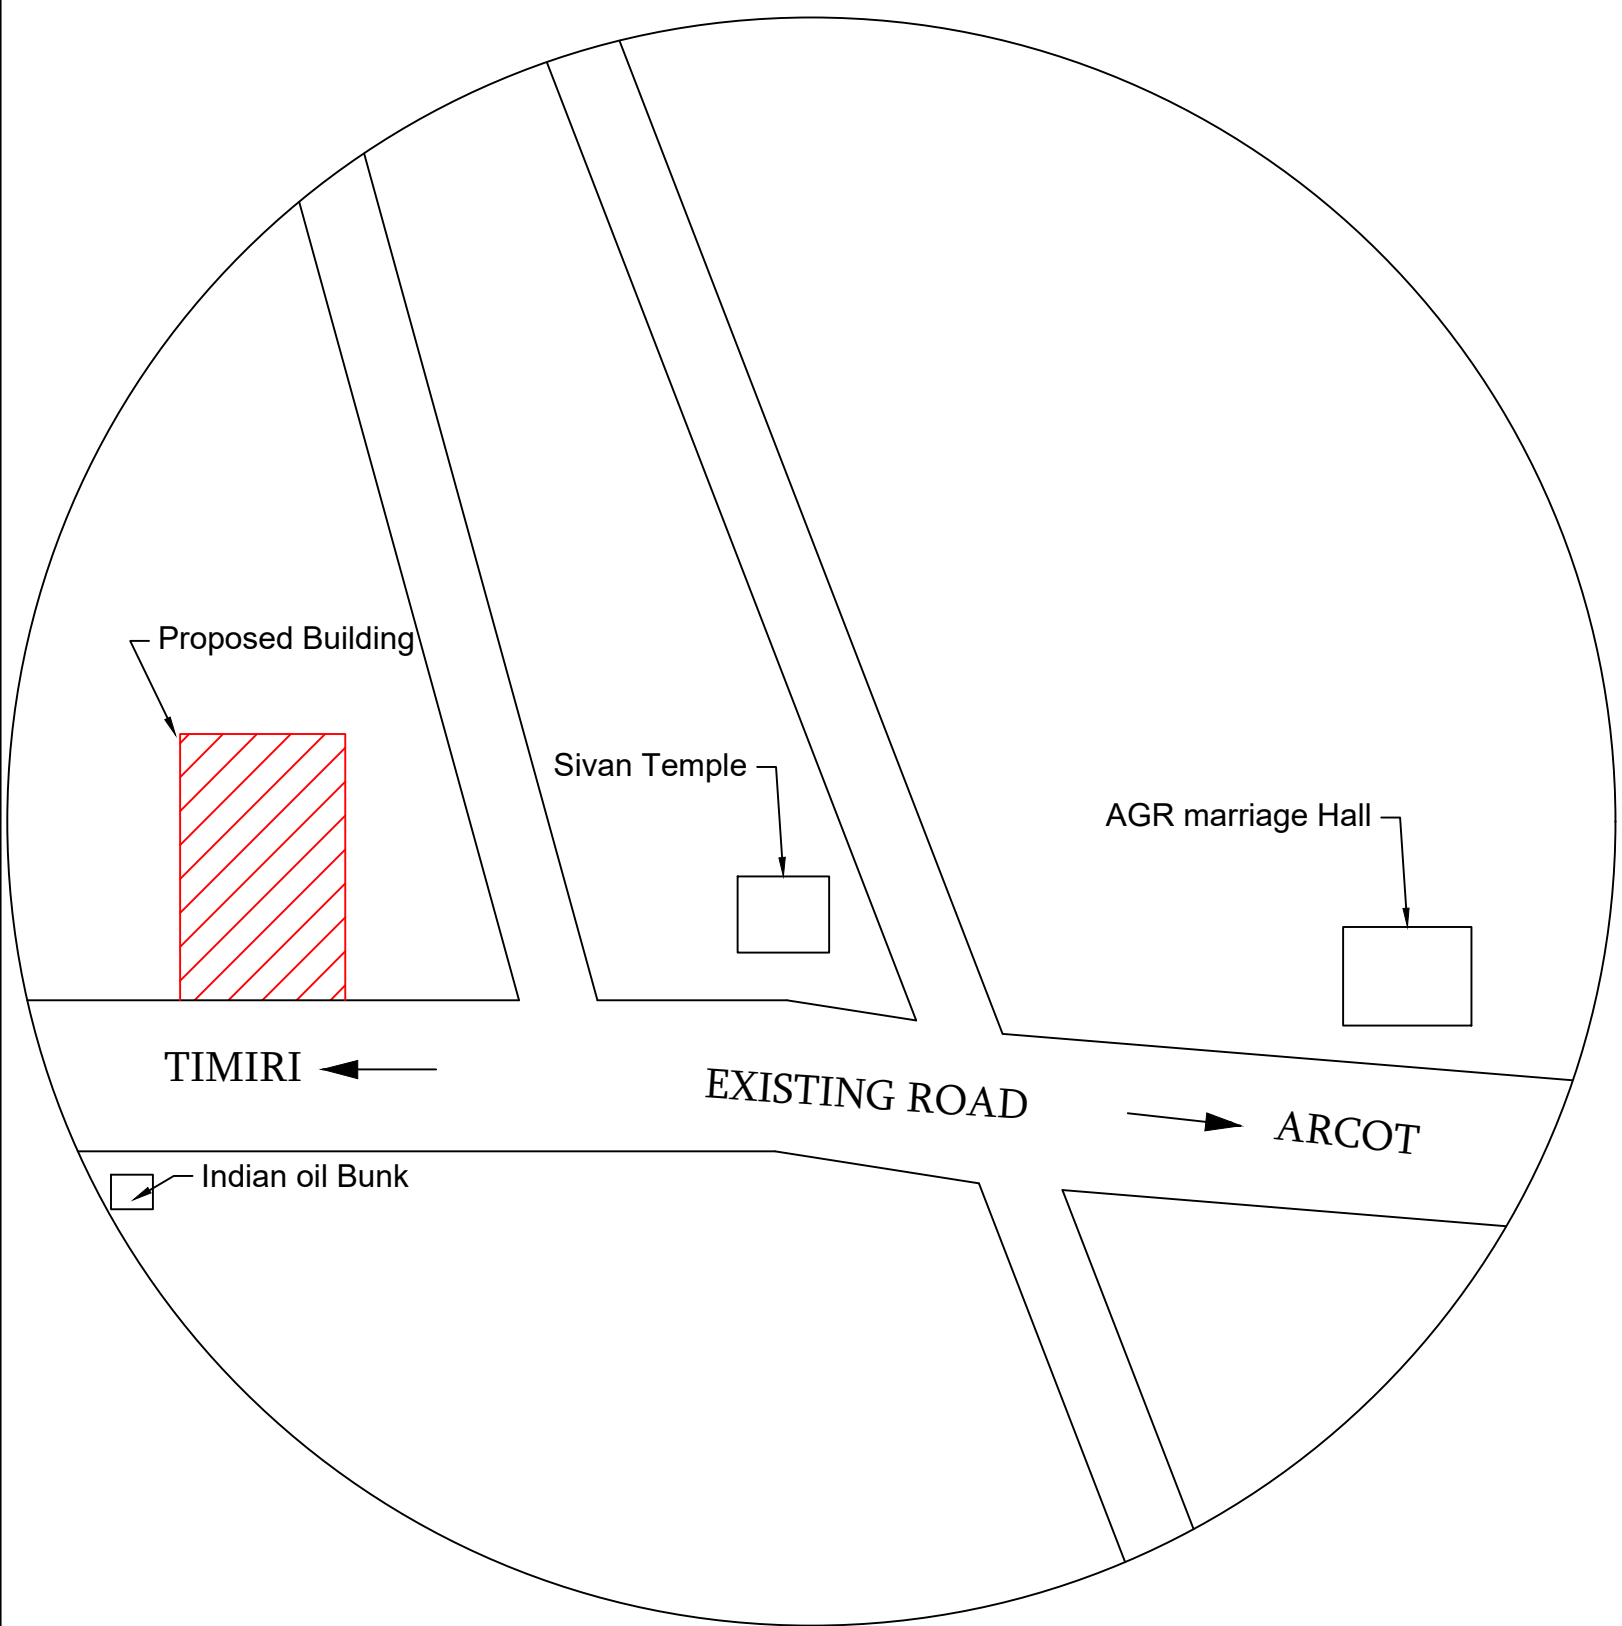

KEY PLAN
NOT SCALE

REFERENCE

- PROPOSED BUILDING
- PROPOSED SITE
- EXISTING ROAD

SCHEDULE OF JOINERY

R.S	ROLLING SHUTTER	6'0" x 7'0"
W	WINDOW	3'0" x 4'0"
V	VENTILATOR	3'0" x 2'0"

AREA STATEMENT

Total Area	= 4800.00 Sq.ft (Or) 445.93 Sq.m
Proposed R.C.C Roof Building Area	= 1997.00 Sq.ft (Or) 185.53 Sq.m
Open Area	= 2803.00 Sq.ft (Or) 260.40 Sq.m

SCALE: 1" = 8'0" (1:100)

OWNER SIGN

ENGINEER SIGN

R. Suresh
Er.R.SURESH,B.E.,
Reg. No. RE / Gr-III/RD/APR - 2022/005
No.68E, School Street, Allikulam,
Ammoor, Walaja Tk, Ranipet - 632513.
Cell : 9751124712
email : sureshcivilengineer27@gmail.co

D.L. Kumar

(MR. DL. KUMAR)

