
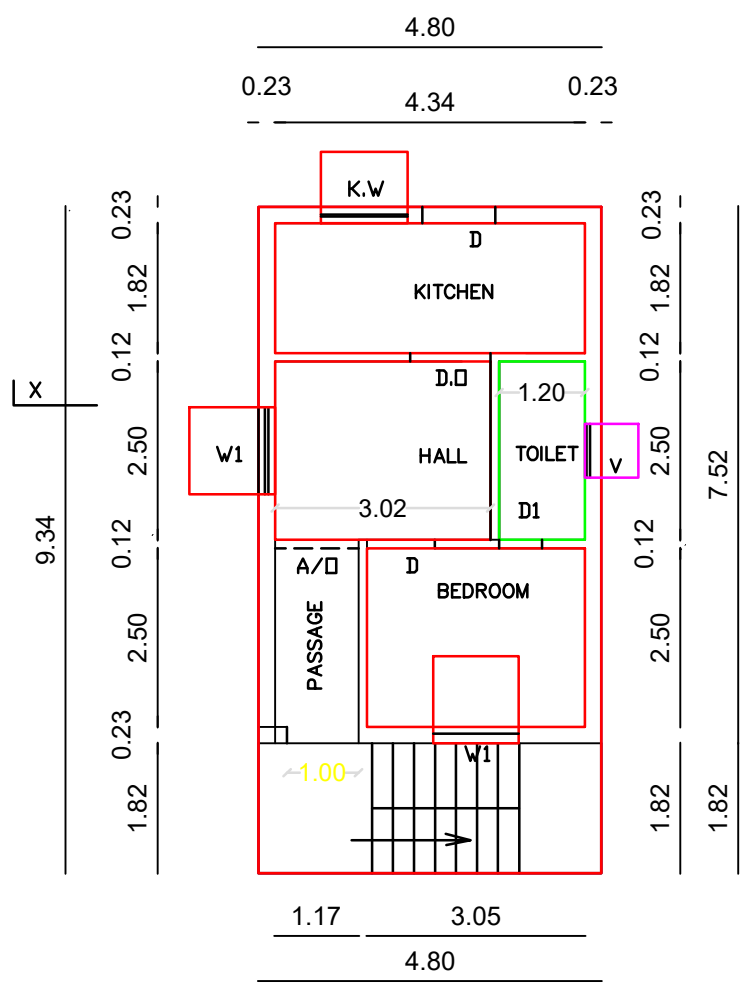



PLAN SHOWING THE PROPOSED CONSTRUCTION OF A RESIDENTIAL BUILDING GROUND FLOOR AT OLD GRAMA NATHAM S.No.126/10 pt, NEW GRAMA NATHAM S.No.437/53, ANANTHAPURAM VILLAGE, ARAKKONAM TALUK, RANIPET DISTRICT.

OWNER : Mr.S.SUGUMAR, S/o.Sankaran.

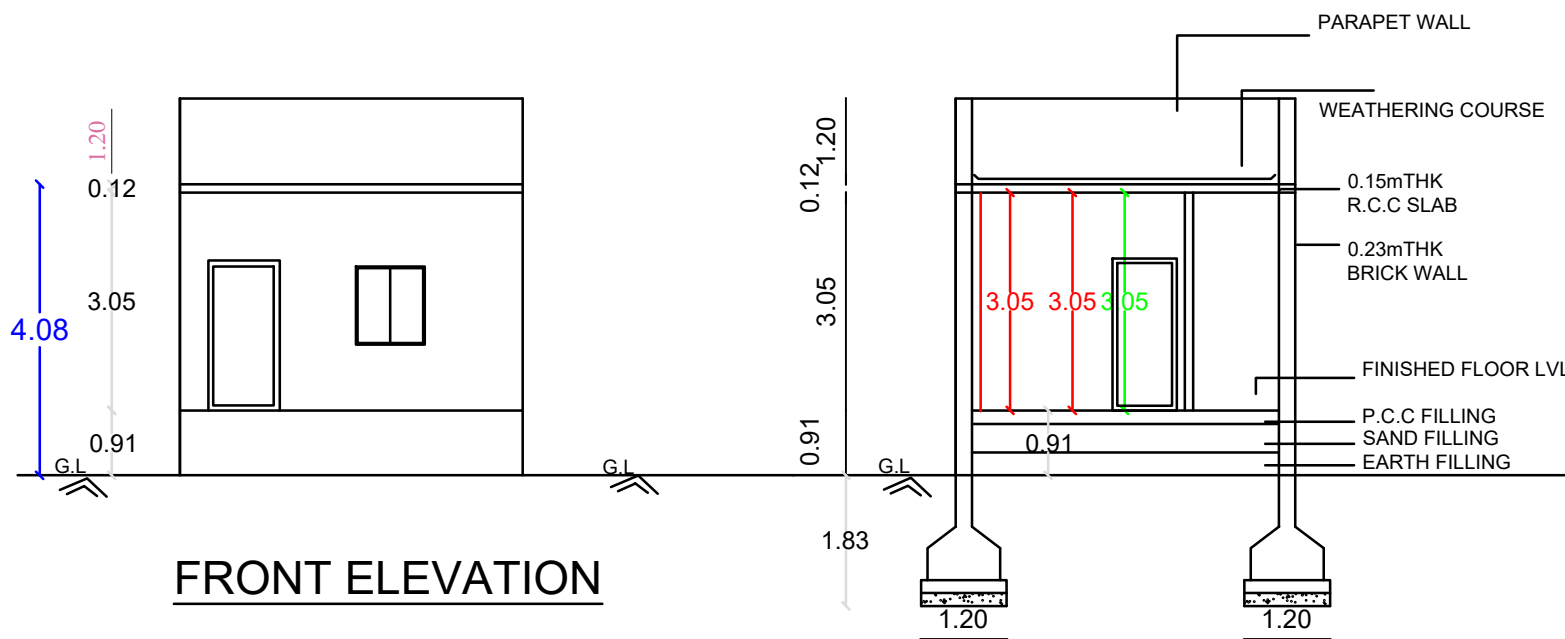


GROUND FLOOR PLAN

SCALE : 1:100







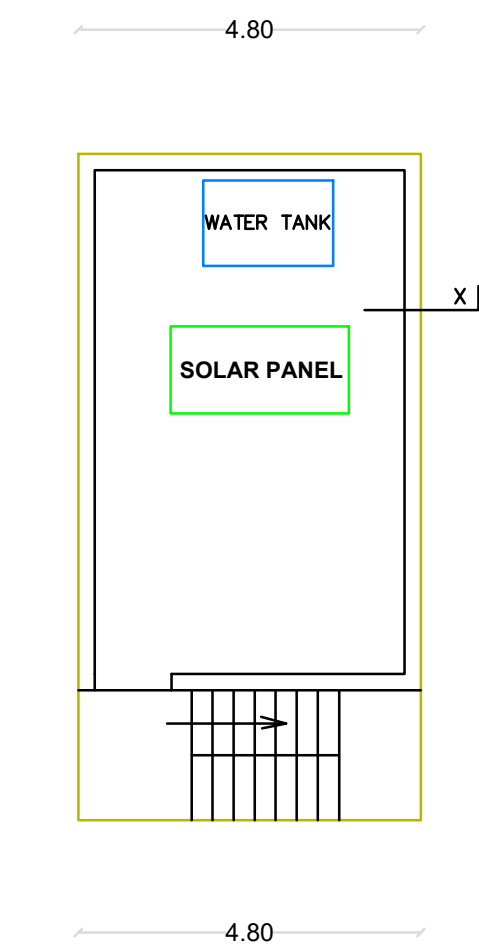


TERRACE FLOOR PLAN

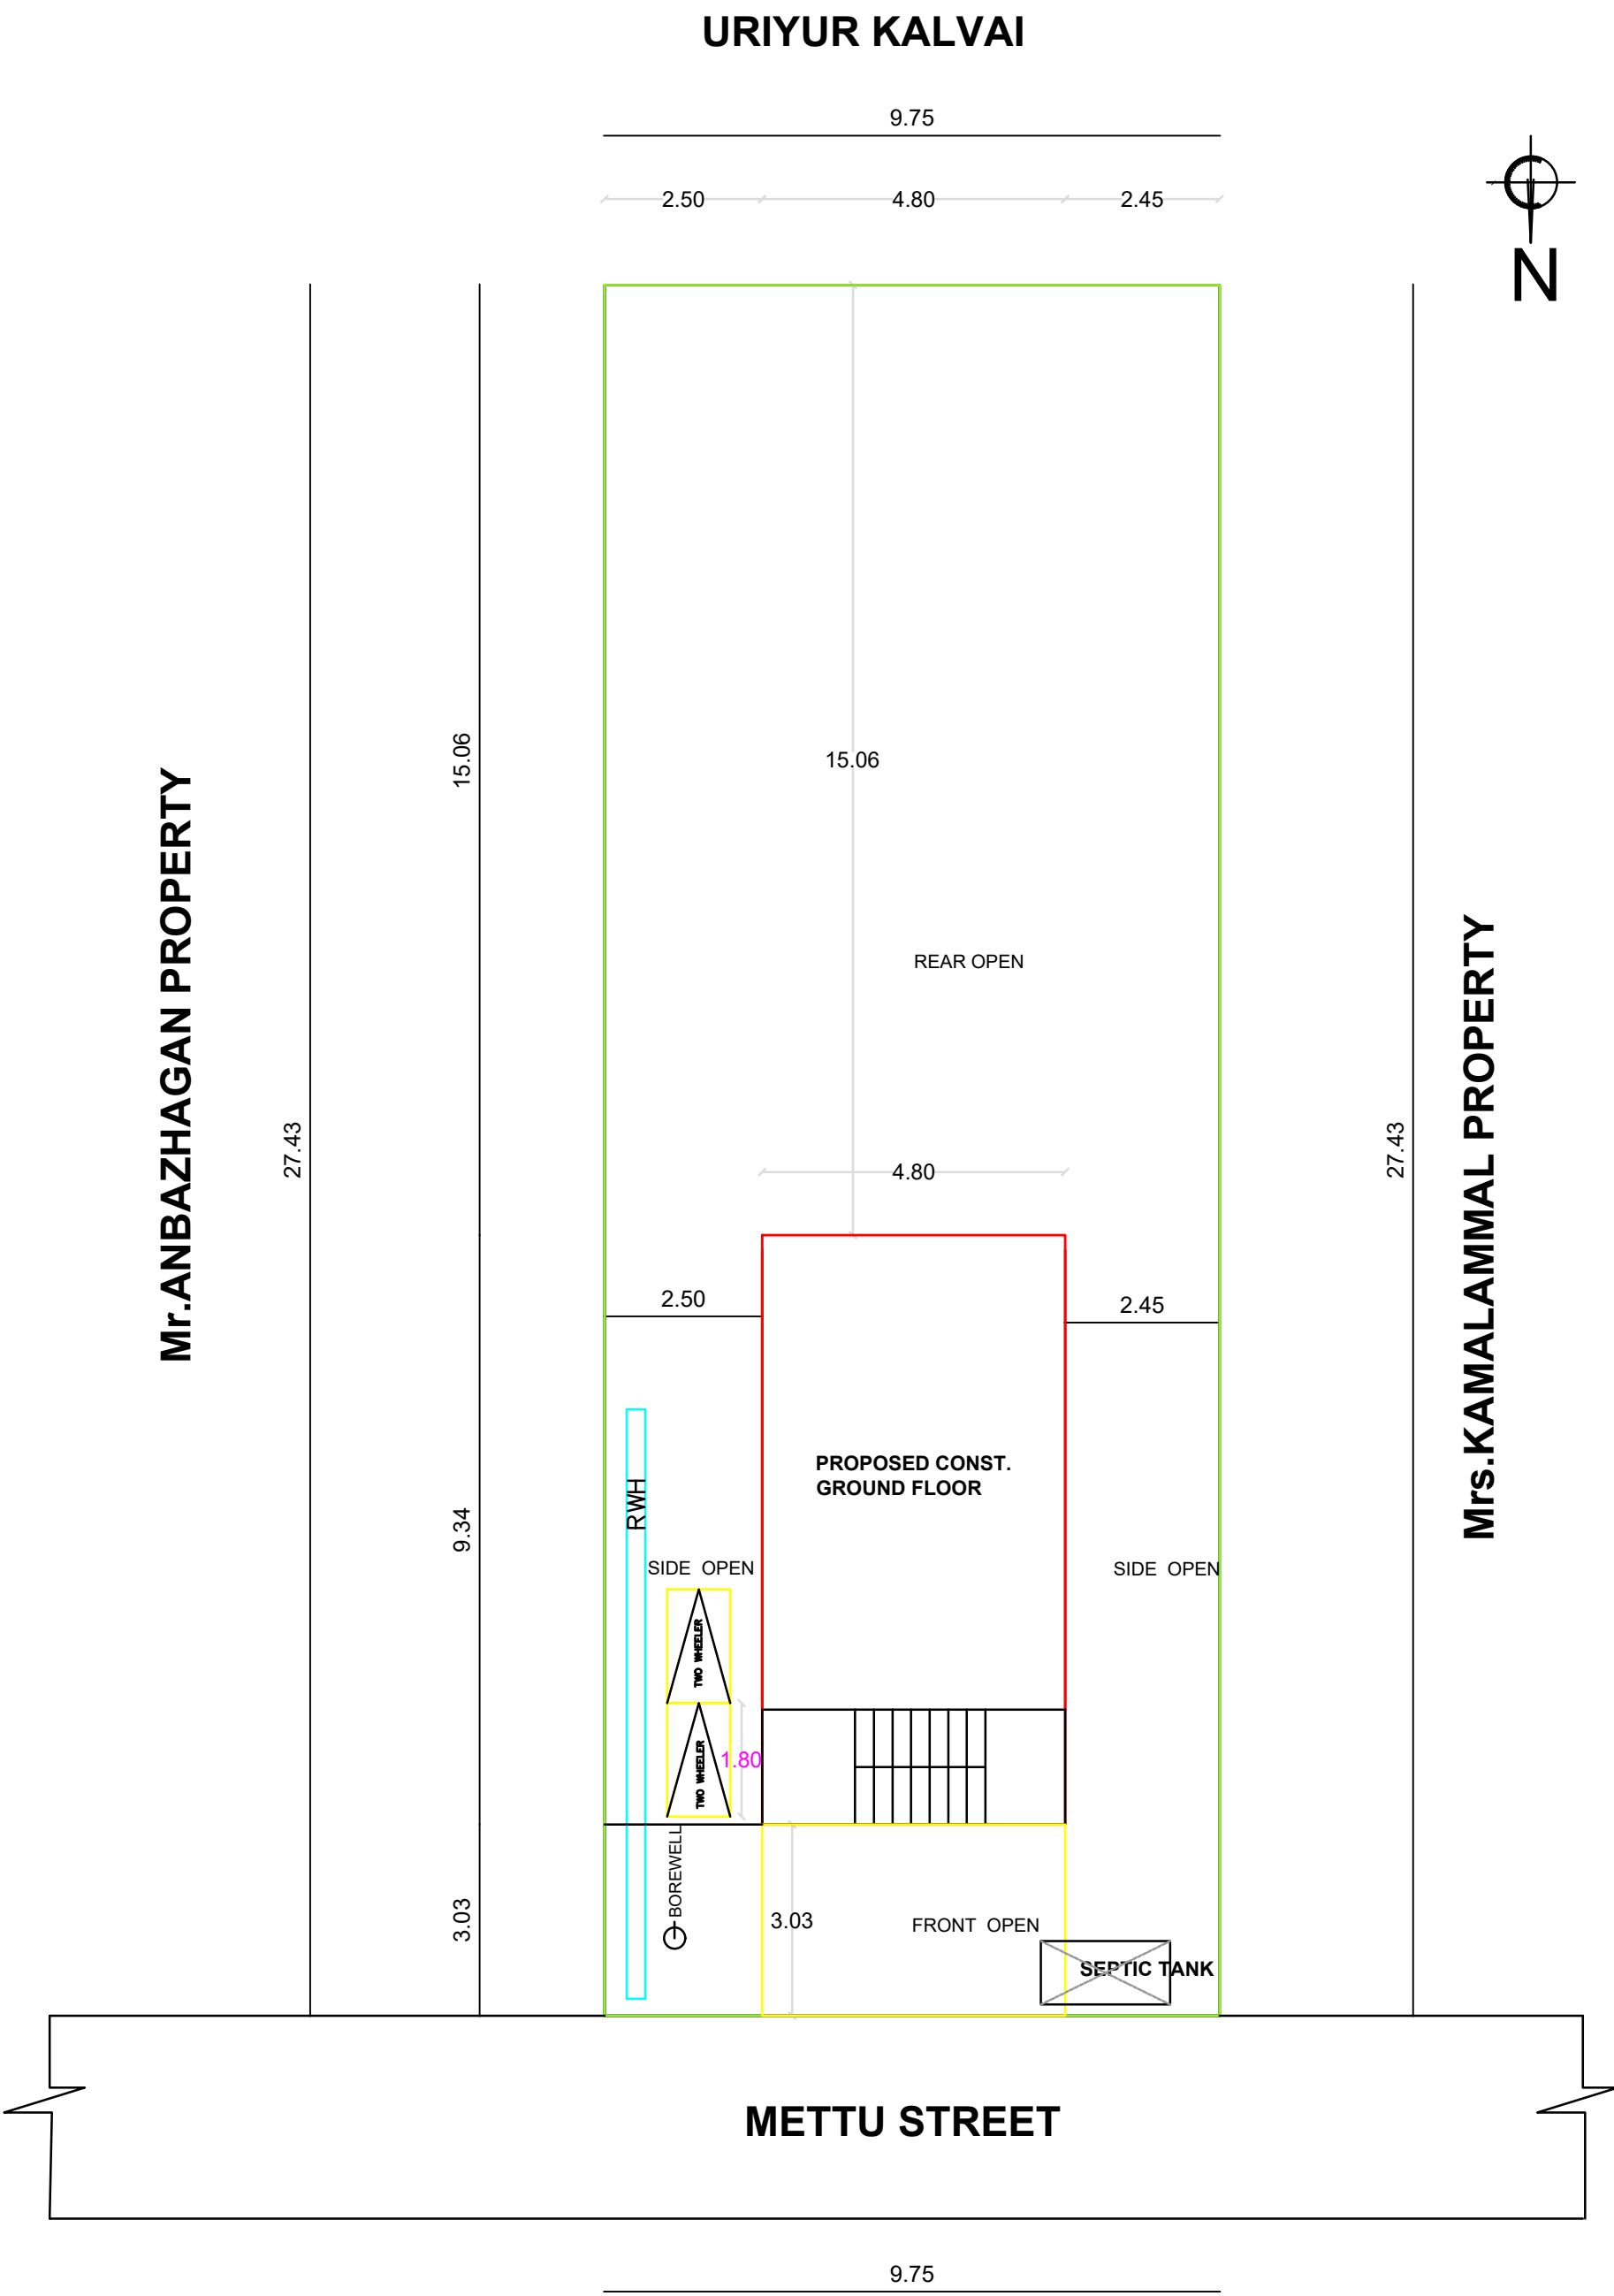


SITE PLAN

SCALE : 1:100

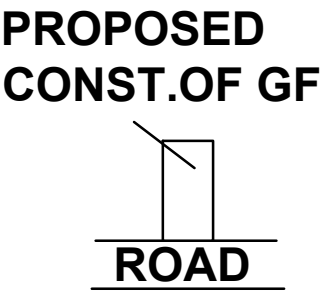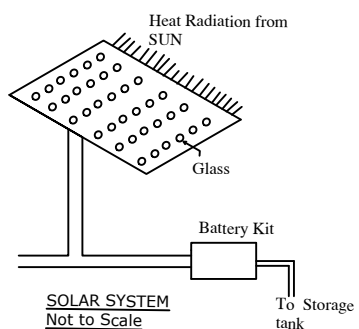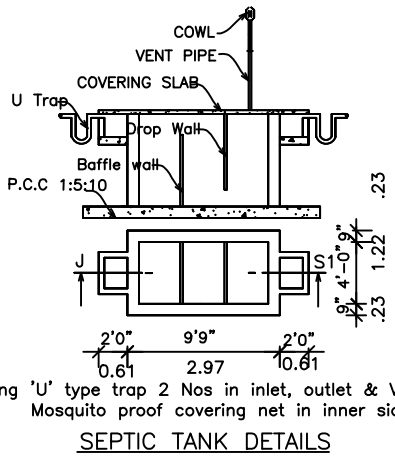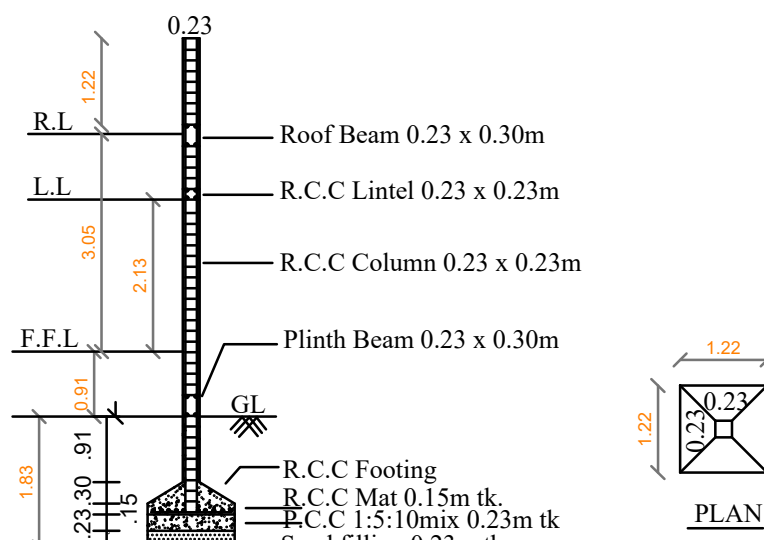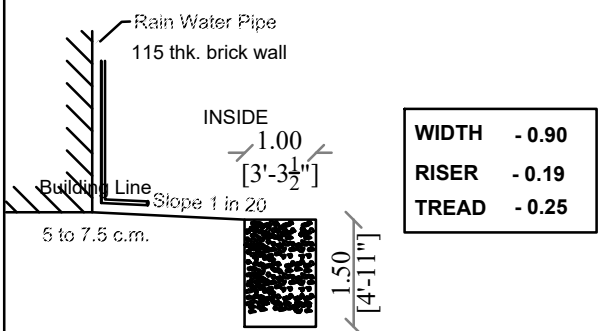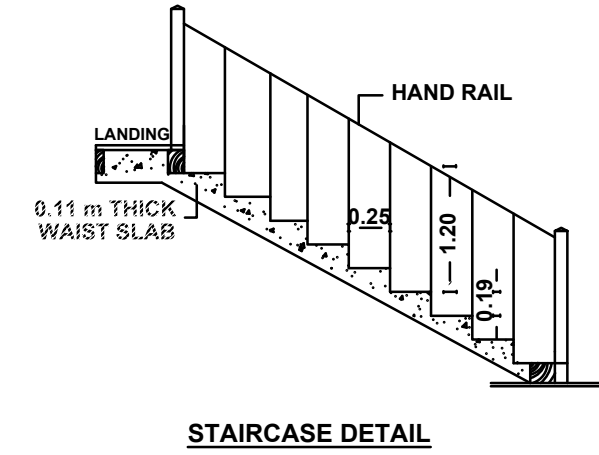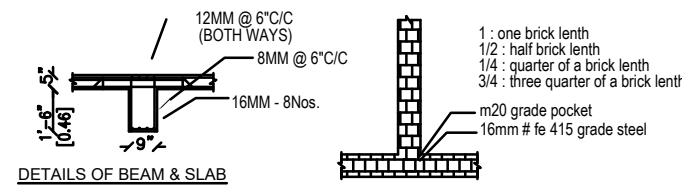

KEY PLAN
SCALE : Not To Scale

SCALE : 1:100
(ALL DIMENSIONS ARE IN METER)

 

SCHEDULE OF JOINERY


MD MAIN DOOR	3'3" X 7'0"	1.00 X 2.13
D DOOR	3'0" X 7'0"	0.91 X 2.13
D1 DOOR	2'6" X 7'0"	0.76 X 2.13
KW KITCHEN WINDOW	3'3" X 4'0"	1.00 X 1.20
W WINDOW	5'0" X 4'0"	1.50 X 1.22
W1 WINDOW	4'0" X 4'0"	1.22 X 1.22
V VENTILATOR	2'6" X 2'6"	0.75 X 0.75

- SPECIFICATION:**
- SAND FILLING IN FOUNDATION 150 MM THICK
 - P.C.C 1:4:8 USING 40MM HBG METAL FOR FOUNDATION& BASEMENT
 - R.C.C 1:2:4 USING 20MM HBG METAL FOR FOLLOWING WORKS : A)COLUMNS, B)BEAMS C)LINTELS,LOFT,SUNSHADE D)ROOF SLAB
 - PLASTERING IN C.M 1:4 12MM THICK
 - BRICK WORK IN C.M 1:5 USING I CLASS CHAMBER BURNT BRICKS
 - WEATHERING COURSE WITH B.J.C TOP FINISHED WITH SQUARE TILES

AREA DETAIL

AREA STATEMENT	SQ.FT	SQ.M
TOTAL AREA OF EXTENT	2880	267.56
PROPOSED GROUND FLOOR	482.44	44.82
OPEN PLACE AREA	2397.56	222.74
PLOT COVERAGE : 16 %		
F.S.I : 0.16		

OWNER SIGNATURE :

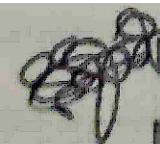

Mr.S.SUGUMAR
S/o.Sankaran.

REGISTERED ARCHTECT:-

V.J.R BUILDING PLANNER
Mrs. V. JAMUNARANI, D.Arch.,
REGISTERED ARCHITECT Grade-II
ARAKKONAM MUNICIPALITY,
RANIPET DISTRICT.
Cell: 9500535819, 9500331776

Mrs.V.JAMUNARANI, D.Arch.
Cell: 9500535819, 9500331776

