

AREA STATEMENT

F.S.I = 0.15

PLOT COVERAGE = 15.93 %

NO OF CARS PROVIDED : 0

NO OF TWO WHEELERS : 2

TOTAL NO OF FLOOR : 1 (G)

SPECIFICATIONS


**ALL THE DETAILS ARE SHOWN IN SECTION ON 'W'
TOWARDS 'MD'
JOINERY DETAILS**

COLOUR INDEX

OWNER'S BOUNDARY SHOWN IN GREEN

PROPOSED CONSTRUCTION SHOWN IN RED

EXISTING ROAD SHOWN IN YELLOW



 


OWNER'S SIGNATURE


LICENCED BUILDING SURVEYOR'S SIGNATURE

AADHAV ARCHITECT


PH: 9500904446

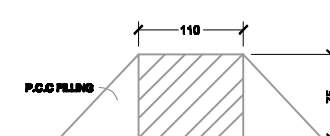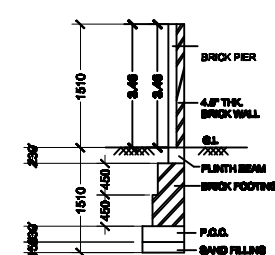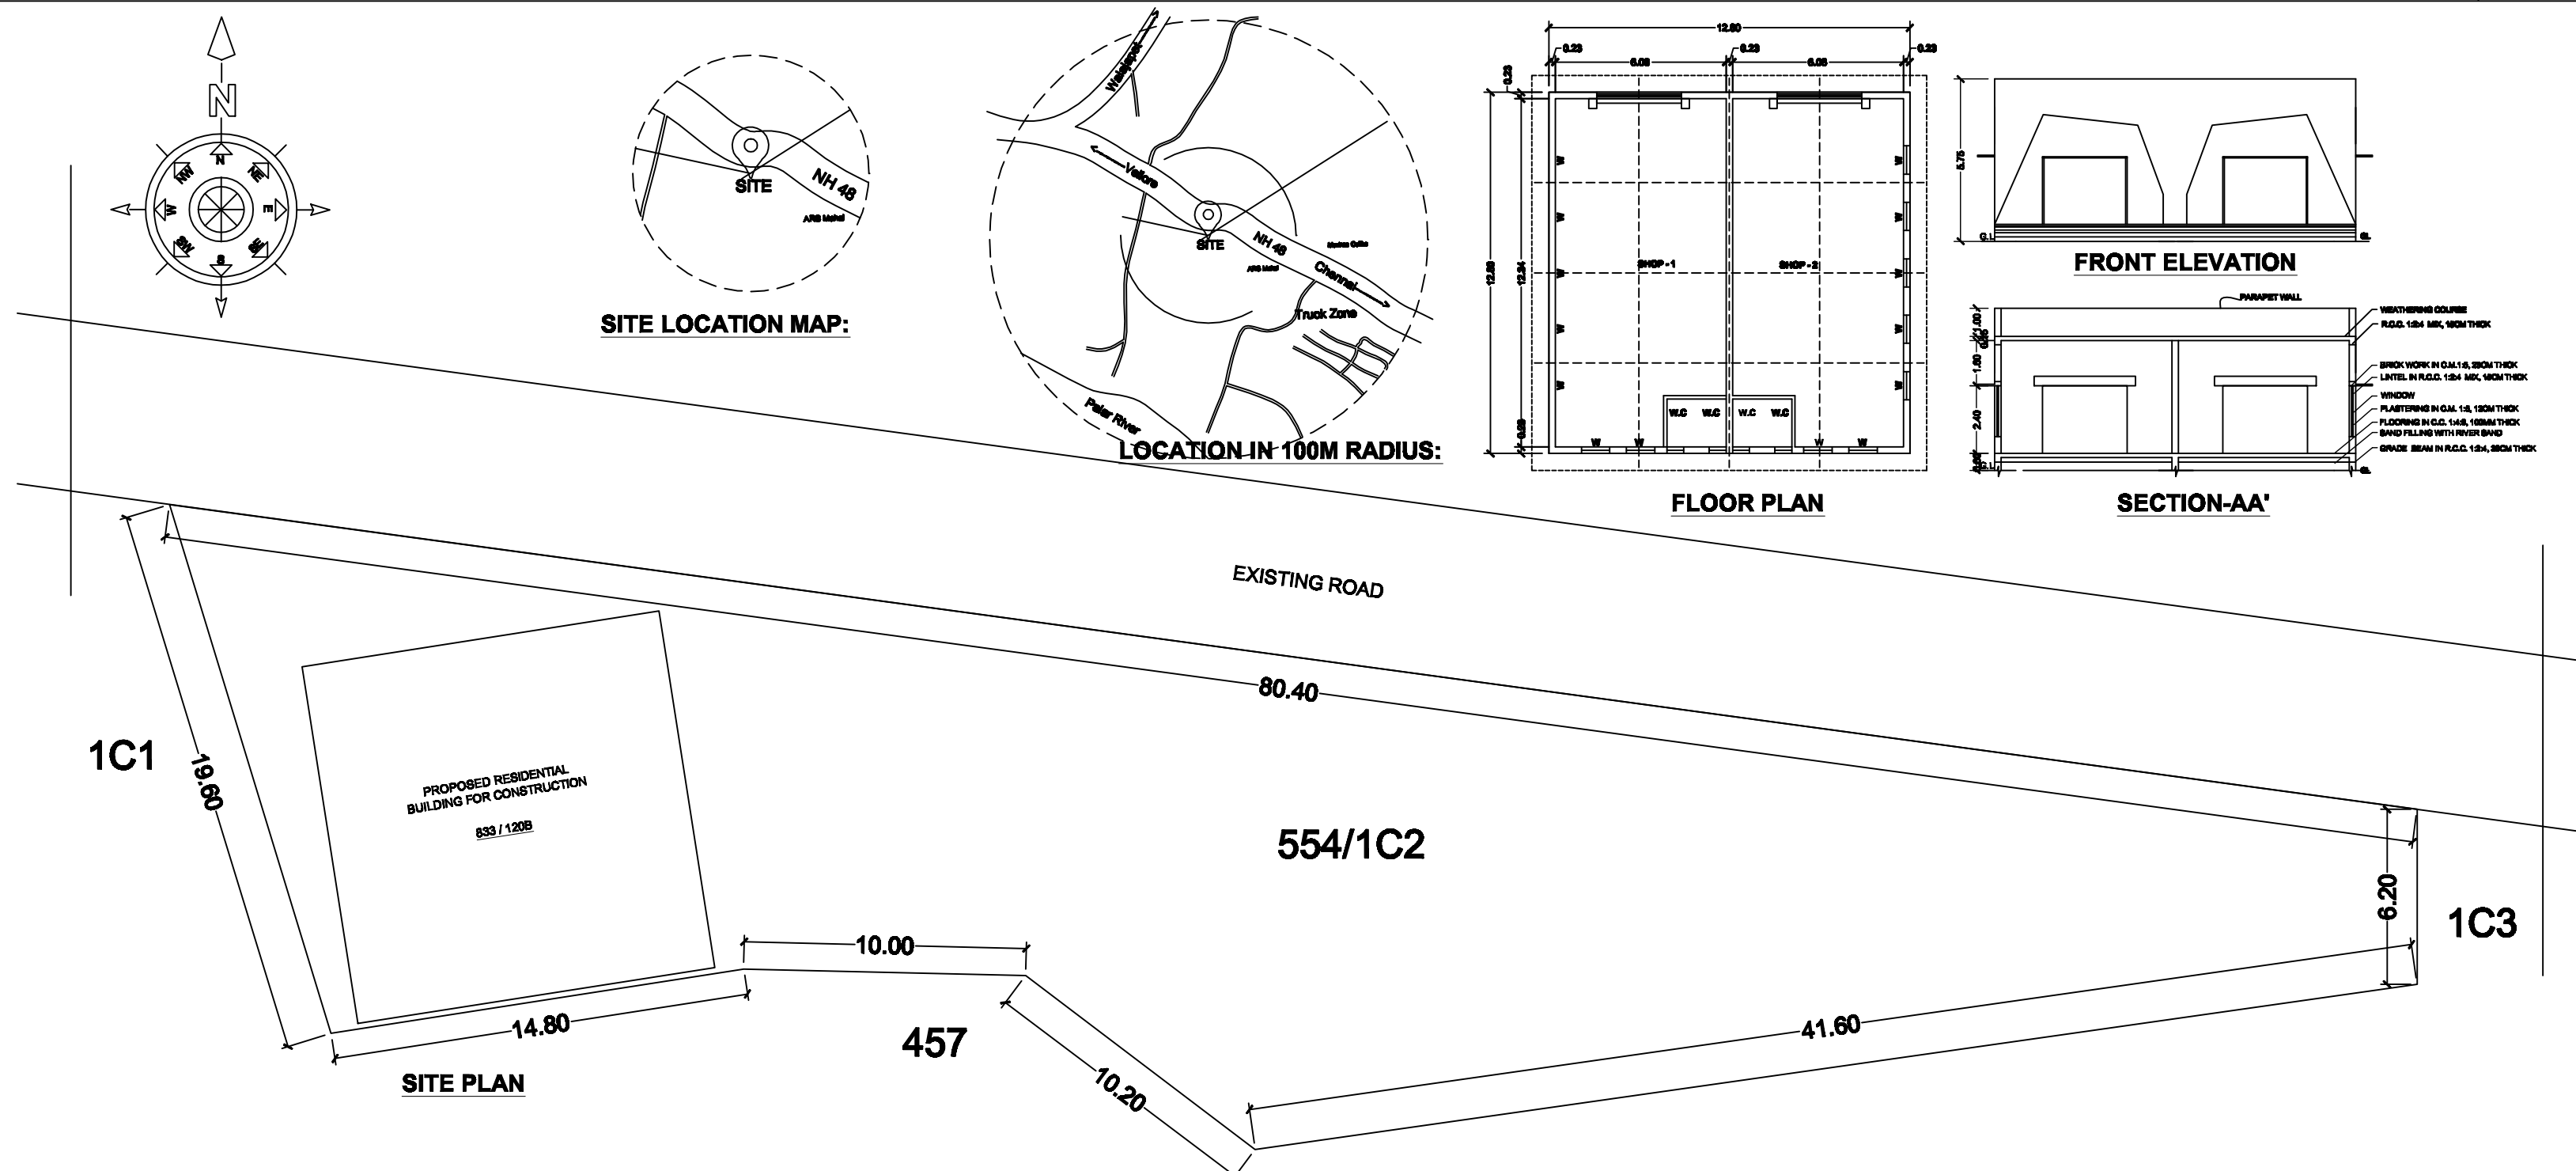

DWARF WALL SECTION
NOT TO SCALE

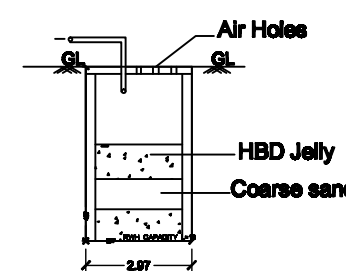


**SIZE 4'0" x 4'0" x 8'0" USING 150MM DIA
PVC PIPE WITH NECESSARY FITTINGS.
SECTION**




 


PLAN

RAIN WATER HARVESTING

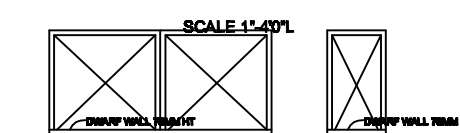


MAIN GATE WICKET GATE

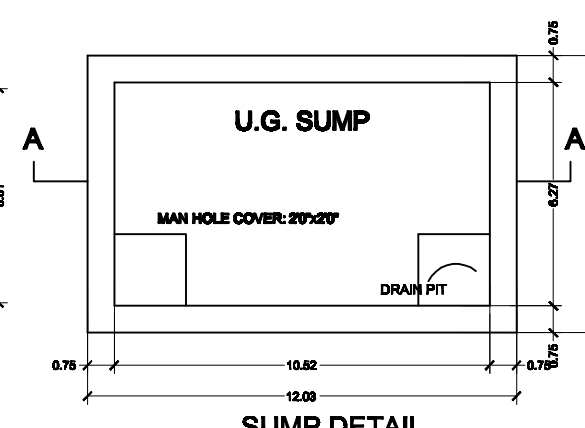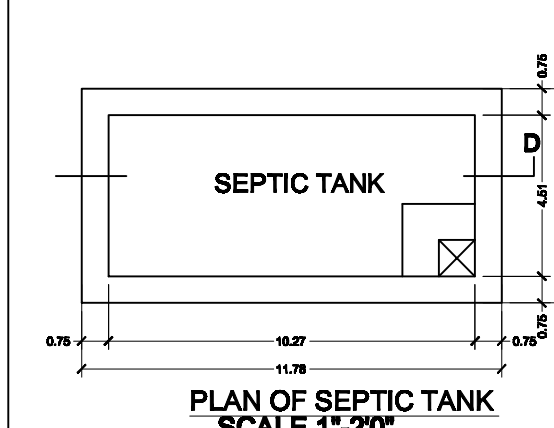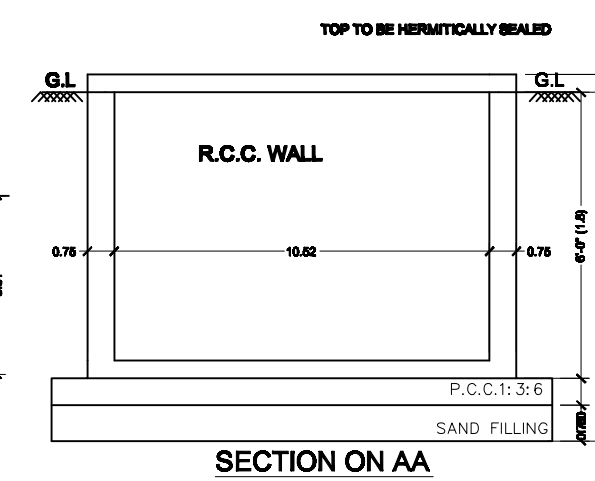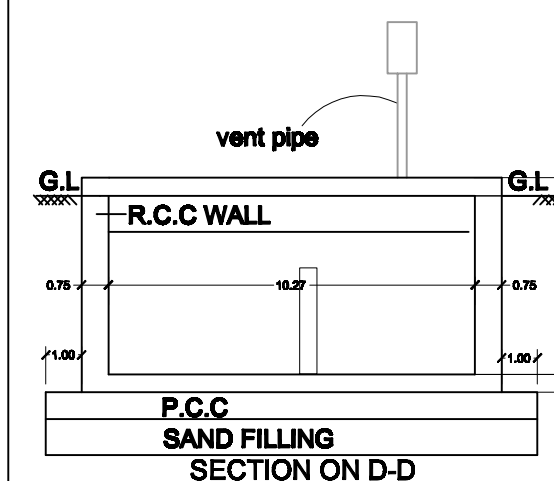


NOTE: ALL THE DIMENSIONS ARE SHOWN IN METERS | SCALE- 1:100 (OR) 1" = 8'



PLAN

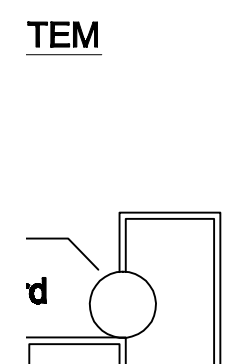

ELEVATION

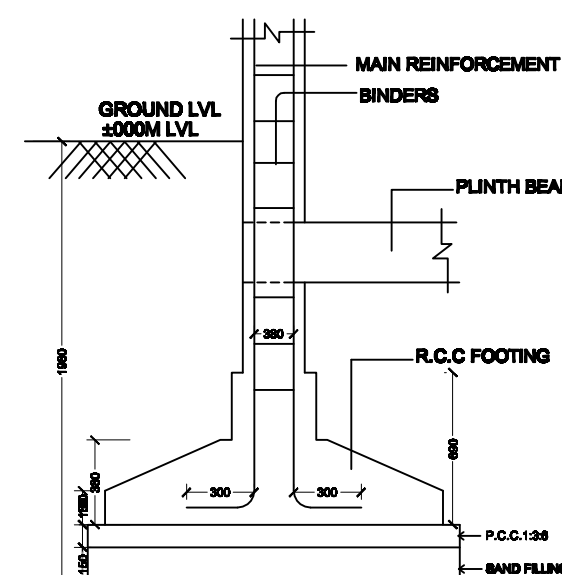

**TYPICAL SECTION OF
R.C.C COLUMN FOUNDATION**

SCALE : 1" = 2'-0"

SCALE : 1" = 2'-0"