




PLAN SHOWING THE PROPOSED CONSTRUCTION OF COMMERCIAL SHOP BUILDING IN S.No.3/1, PATTA NO.3156, AS PER PATTA S.No.3/1B, MELPAKKAM VILLAGE, ARAKKONAM TALUK, RANIPET DISTRICT. OWNER : Mr.O.P.SARAVANAKUMAR, S/o.Mr.Prabakaran.

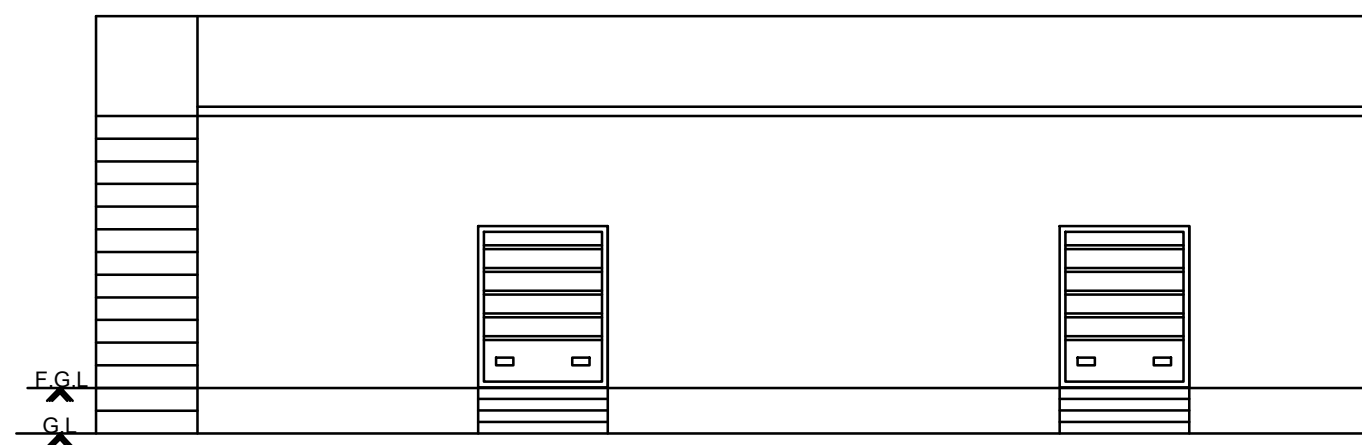



FRONT ELEVATION

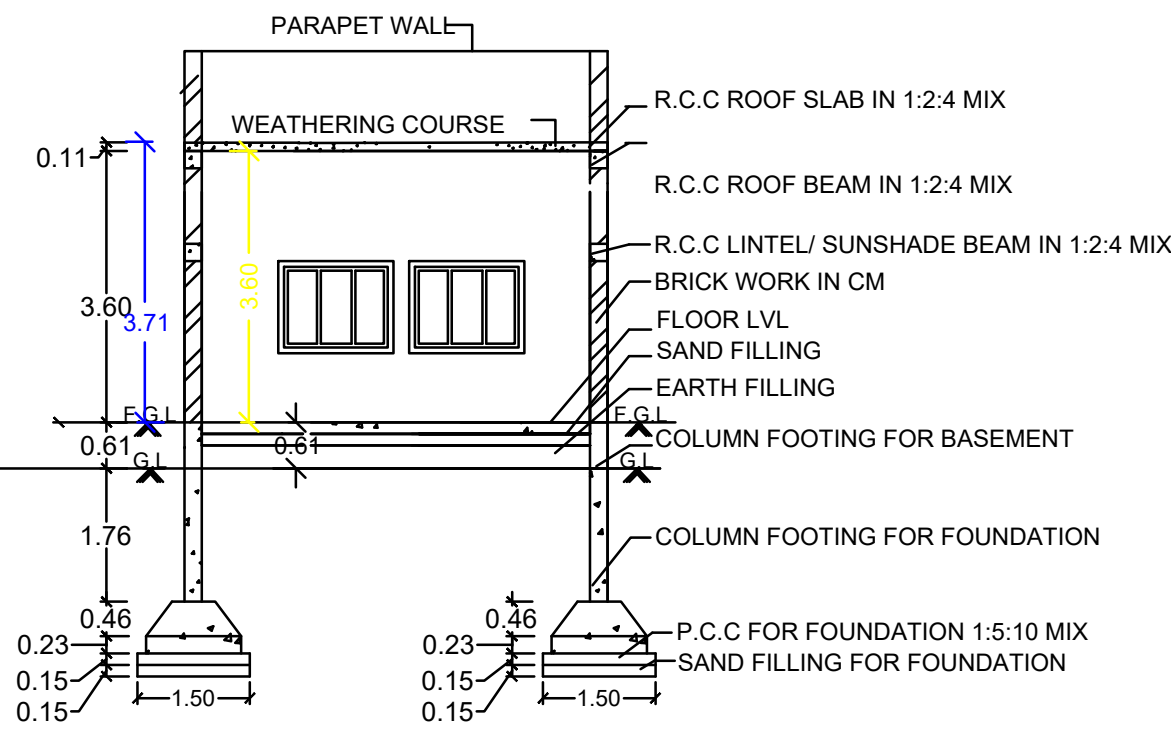


SECTION ON-X-X

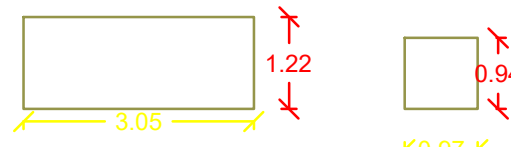


PADMAPRIYA LAND

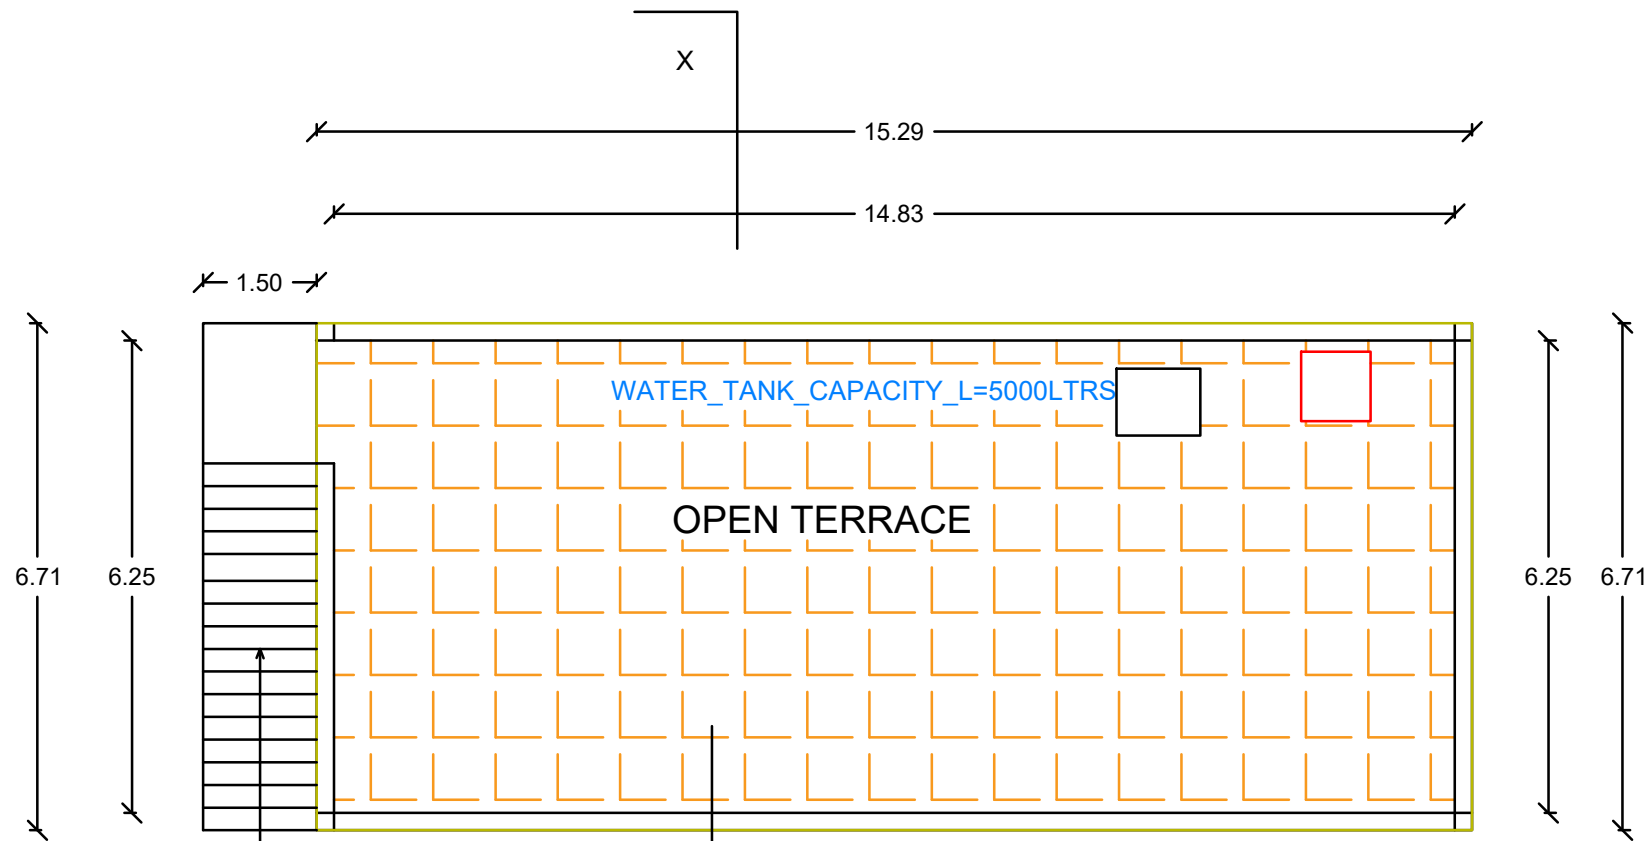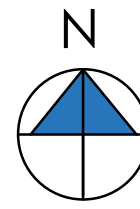

TERRACE FLOOR PLAN

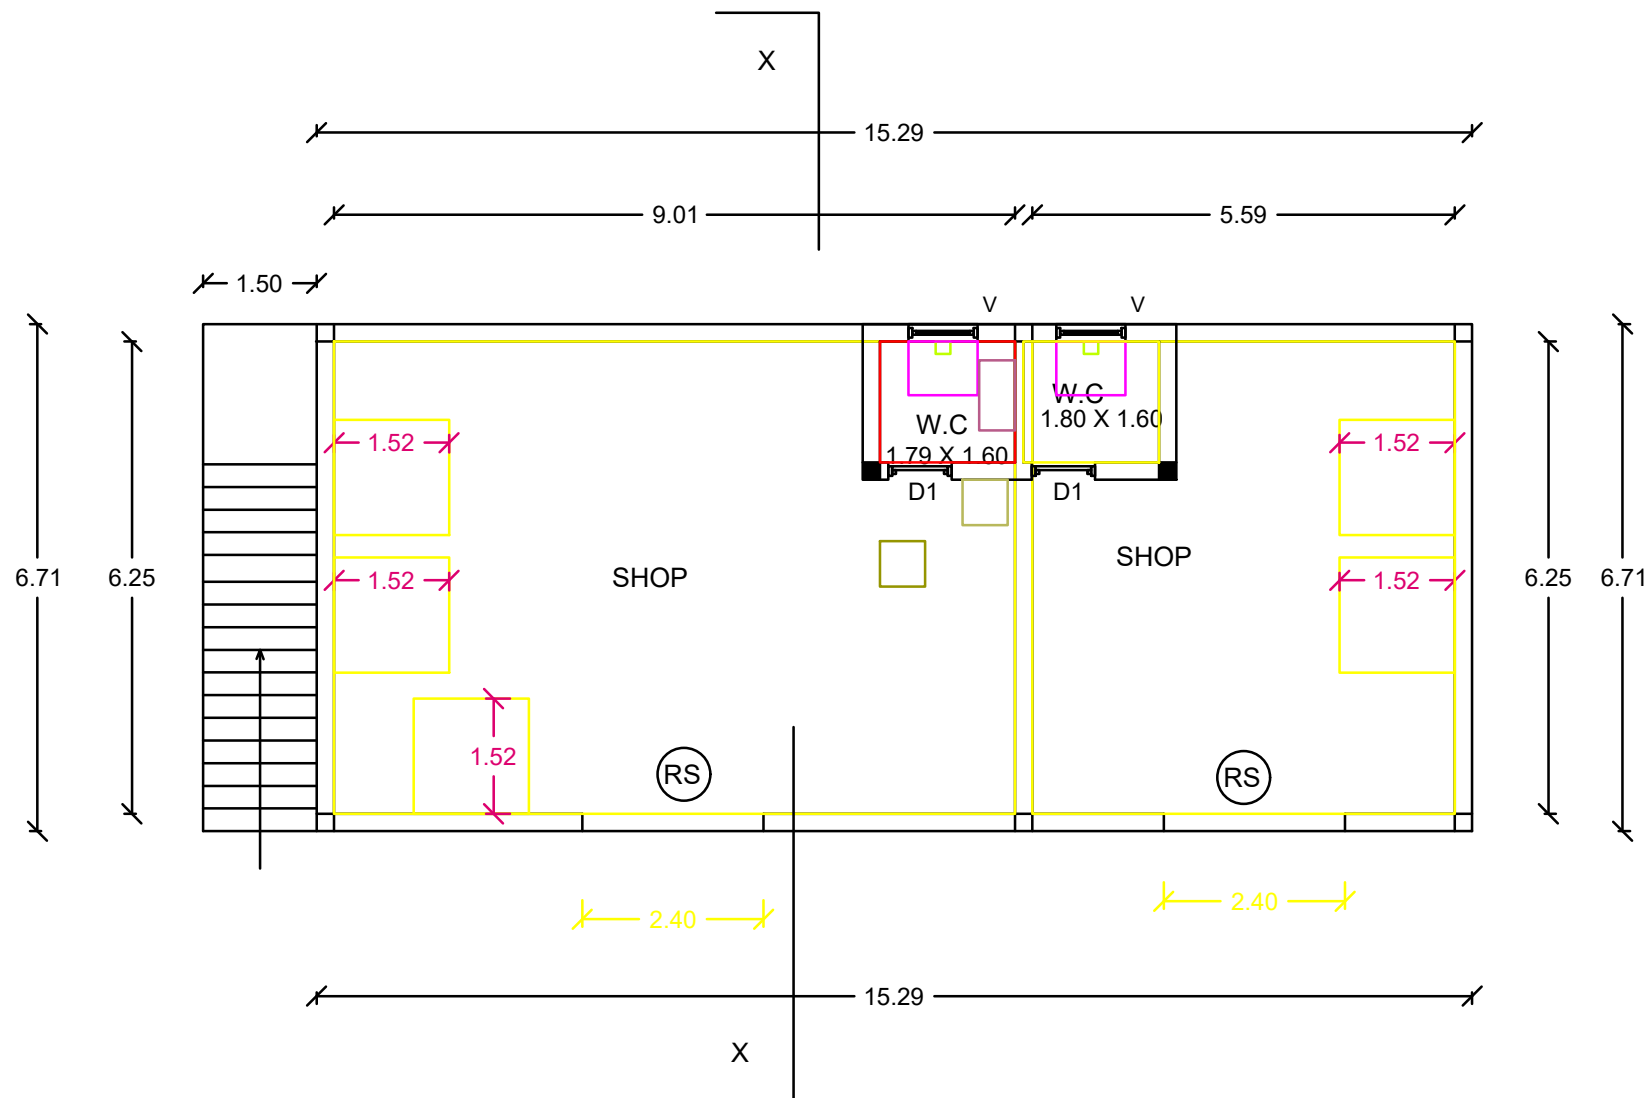

ND FLOOR PLAN

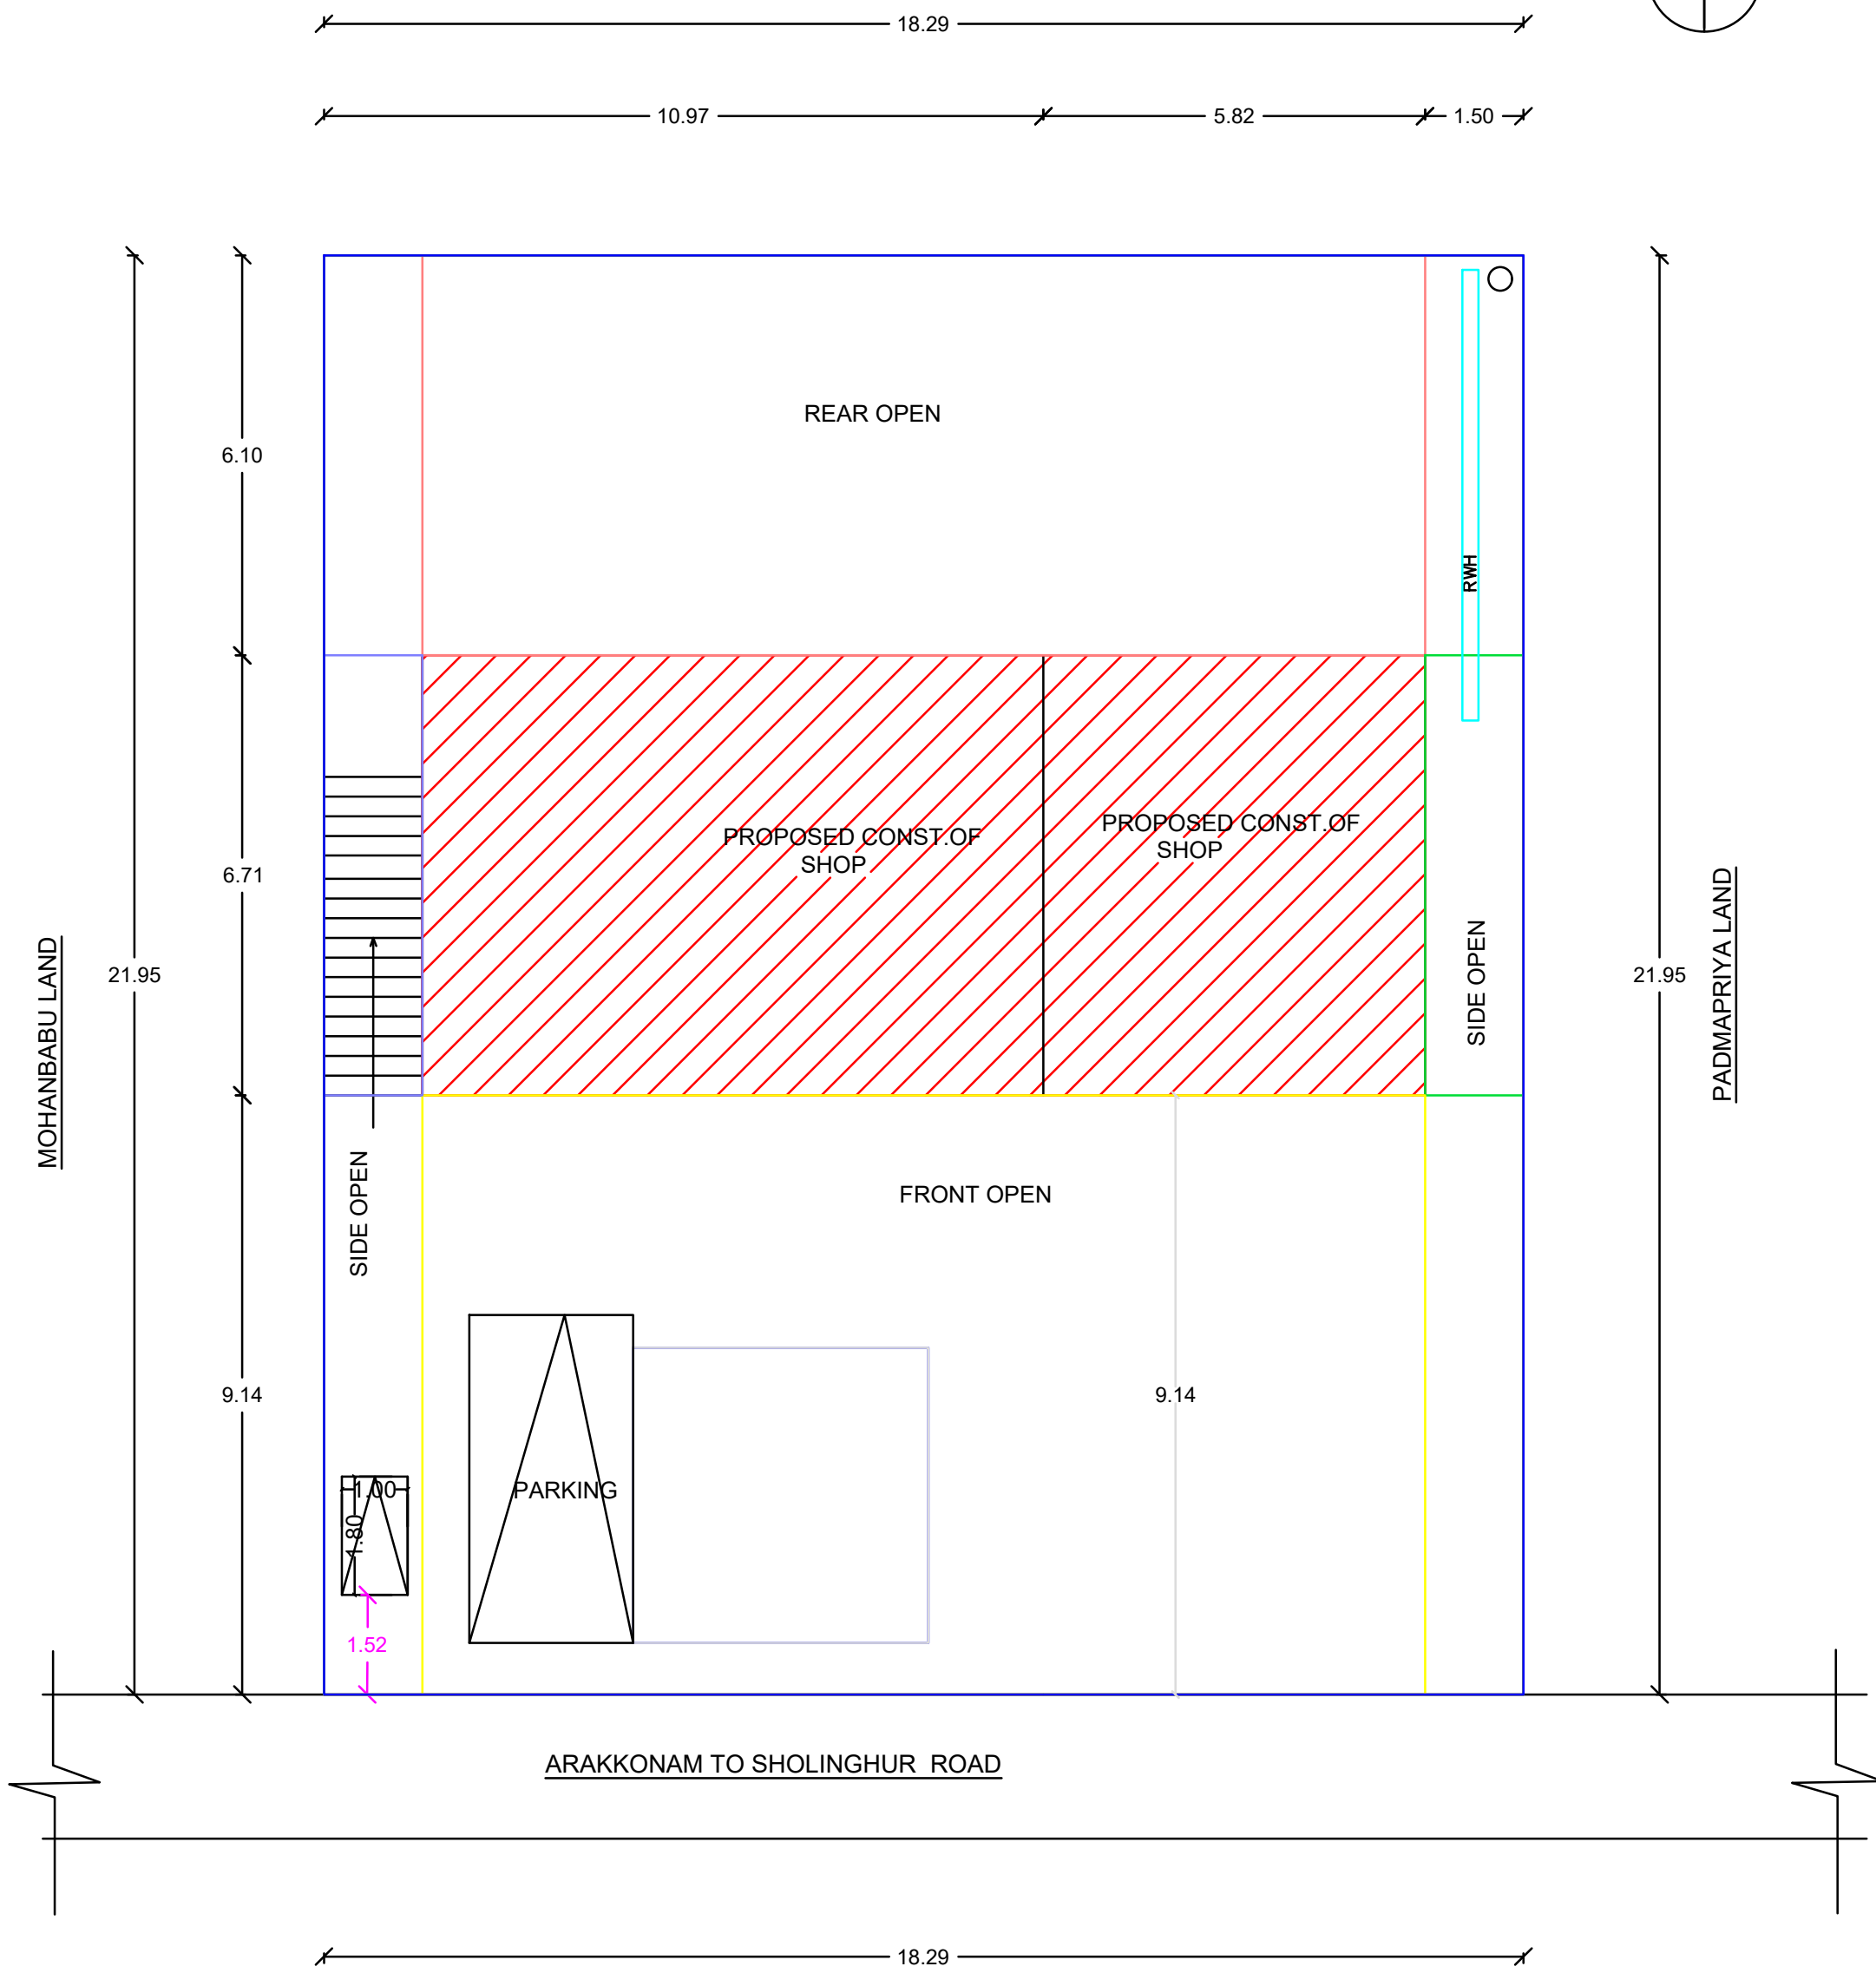


SITE PLAN


LEGEND :-

- BOUNDARY SHOWN IN - [Symbol]
- PROPOSED SHOWN IN - [Symbol]
- ROAD SHOWN IN - [Symbol]


RAIN WATER HARVESTING:

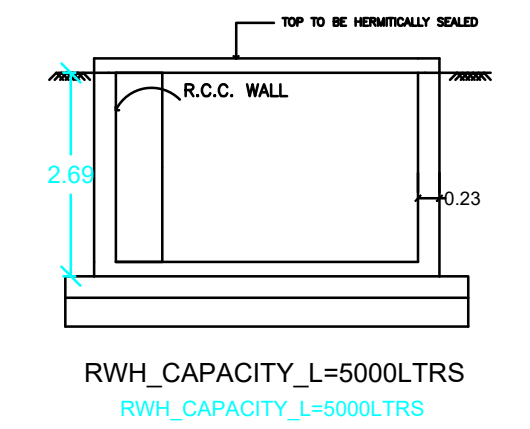


SOLAR SYSTEM

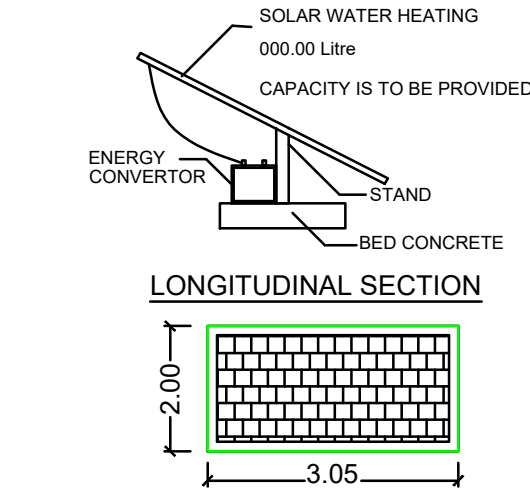


PERCOLATION PIT

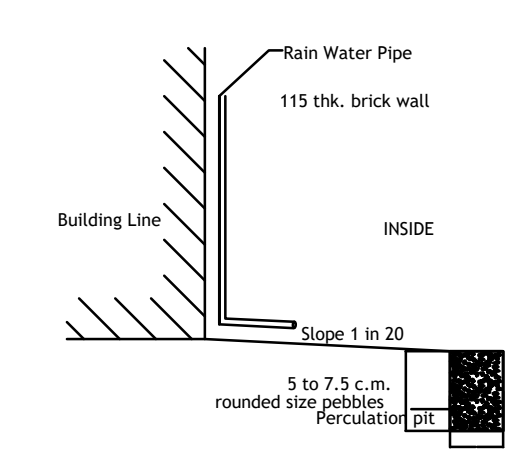


FOUNDATION DETAILS

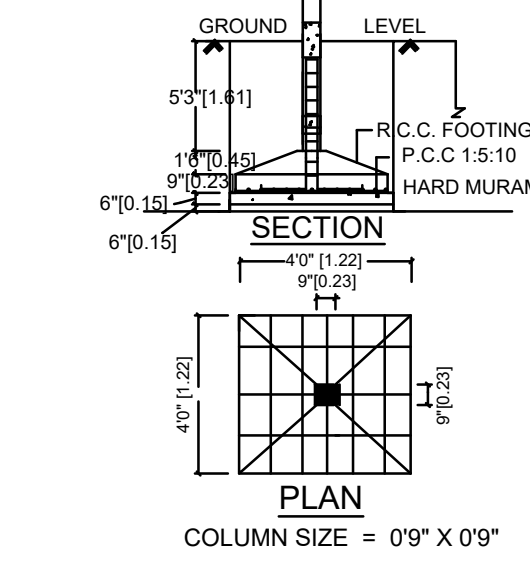

STAIR CASE DETAILS:-

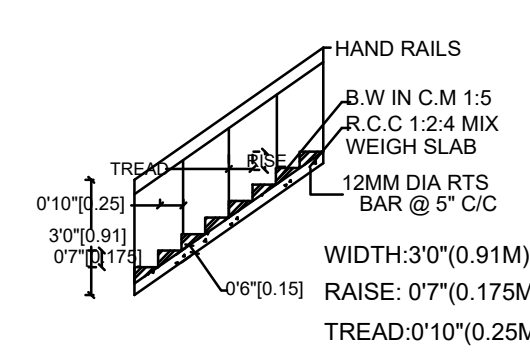

SEPTIC TANK:

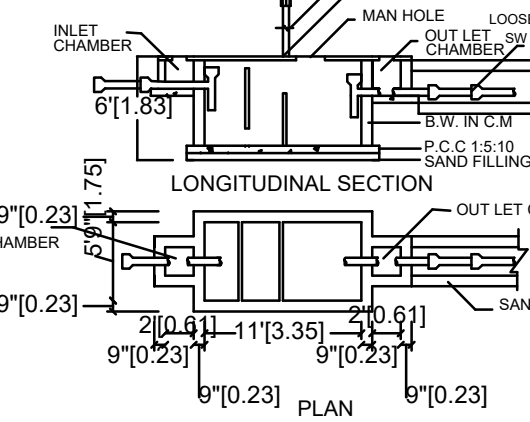

SCALE :-

ALL DIMENSIONS ARE IN FEET & METER
SCALE 1 : 100 OR 1" = 8'0"

KEY PLAN

NOT TO SCALE :-

AREA DETAILS :-

1. AREA OF THE SITE (AS PER DOCUMENT 10 cent)	405.05 S.M	4360.00 S.FT
2. GROUND FLOOR AREA	102.60 S.M	1104.39 S.FT
VACANT AREA	302.45 S.M	3255.57 S.FT
F.S.I : 0.25		
PLOT COVERAGE : 25 %		

JOINERY DETAILS :-

S.NO	DESCRIPTION	SIZE IN M
1	ROLLING SHUTTER-R.S	2.14 X 2.14
2	DOOR - D	0.91 X 2.14
3	DOOR - D1	0.76 X 2.14
4	WINDOW - W	1.83 X 1.52
5	VENTILATOR - V	0.91 X 0.61

APPLICANT:-

Mr.O.P.SARAVANAKUMAR,
S/o.Mr.Prabakaran.

ARCHITECT / ENGINEER:-

V.J.R. BUILDING PLANNER
Mrs. V.J.A. J. J. NARANI, D.Arch.,
REGISTERED ARCHITECT Grade-II
ARAKKONAM MUNICIPALITY,
RANIPET DISTRICT.
Cell: 9500535819, 9500331776