

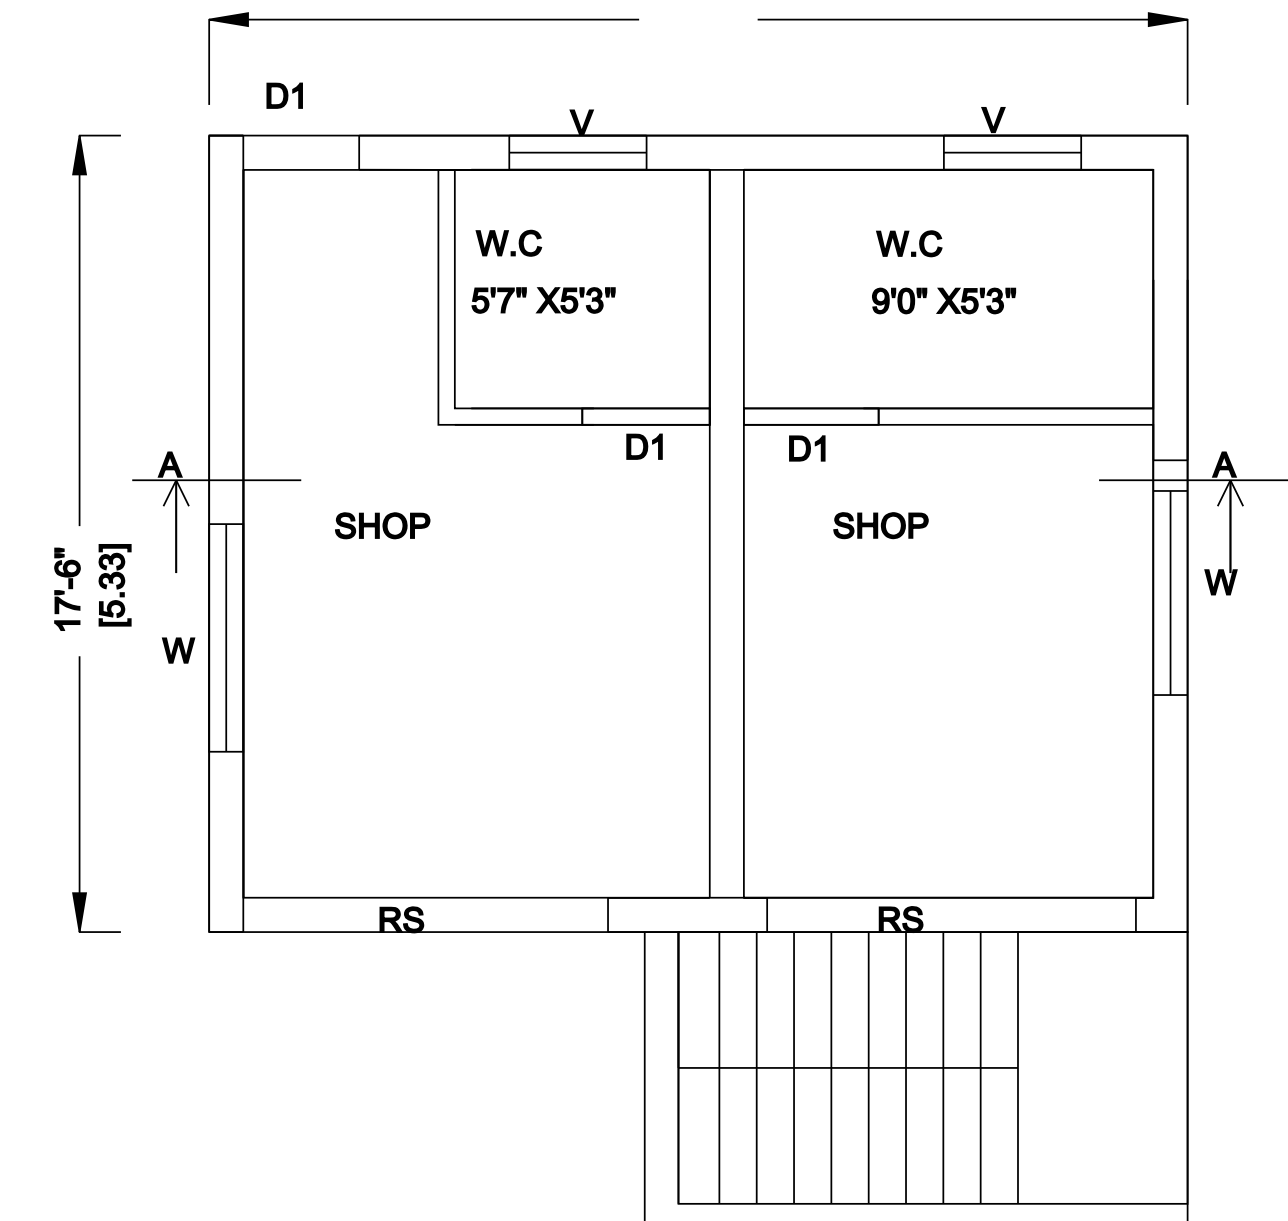


PLAN SHOWING THE PROPOSED CONSTRUCTION OF R.C.C. ROOF COMMERCIAL FOR GROUND FLOOR AND RESIDENTIAL FOR FIRST FLOOR AT PLOT NO.53, OLD S.F.NO.29/1, NEW S.F.NO.29/1A1A1, NOW NEW SUB.DIVITION S.F.NO.29/43, PATTa NO.2799, SRI ANNAI ABIRAMI NAGAR, PHASE-II, THAZHANUR VILLAGE AND PANCHAYAT, WALAJA TALUK, RANIPET DISTRICT.


OWNER NAME: K.PRAKASH

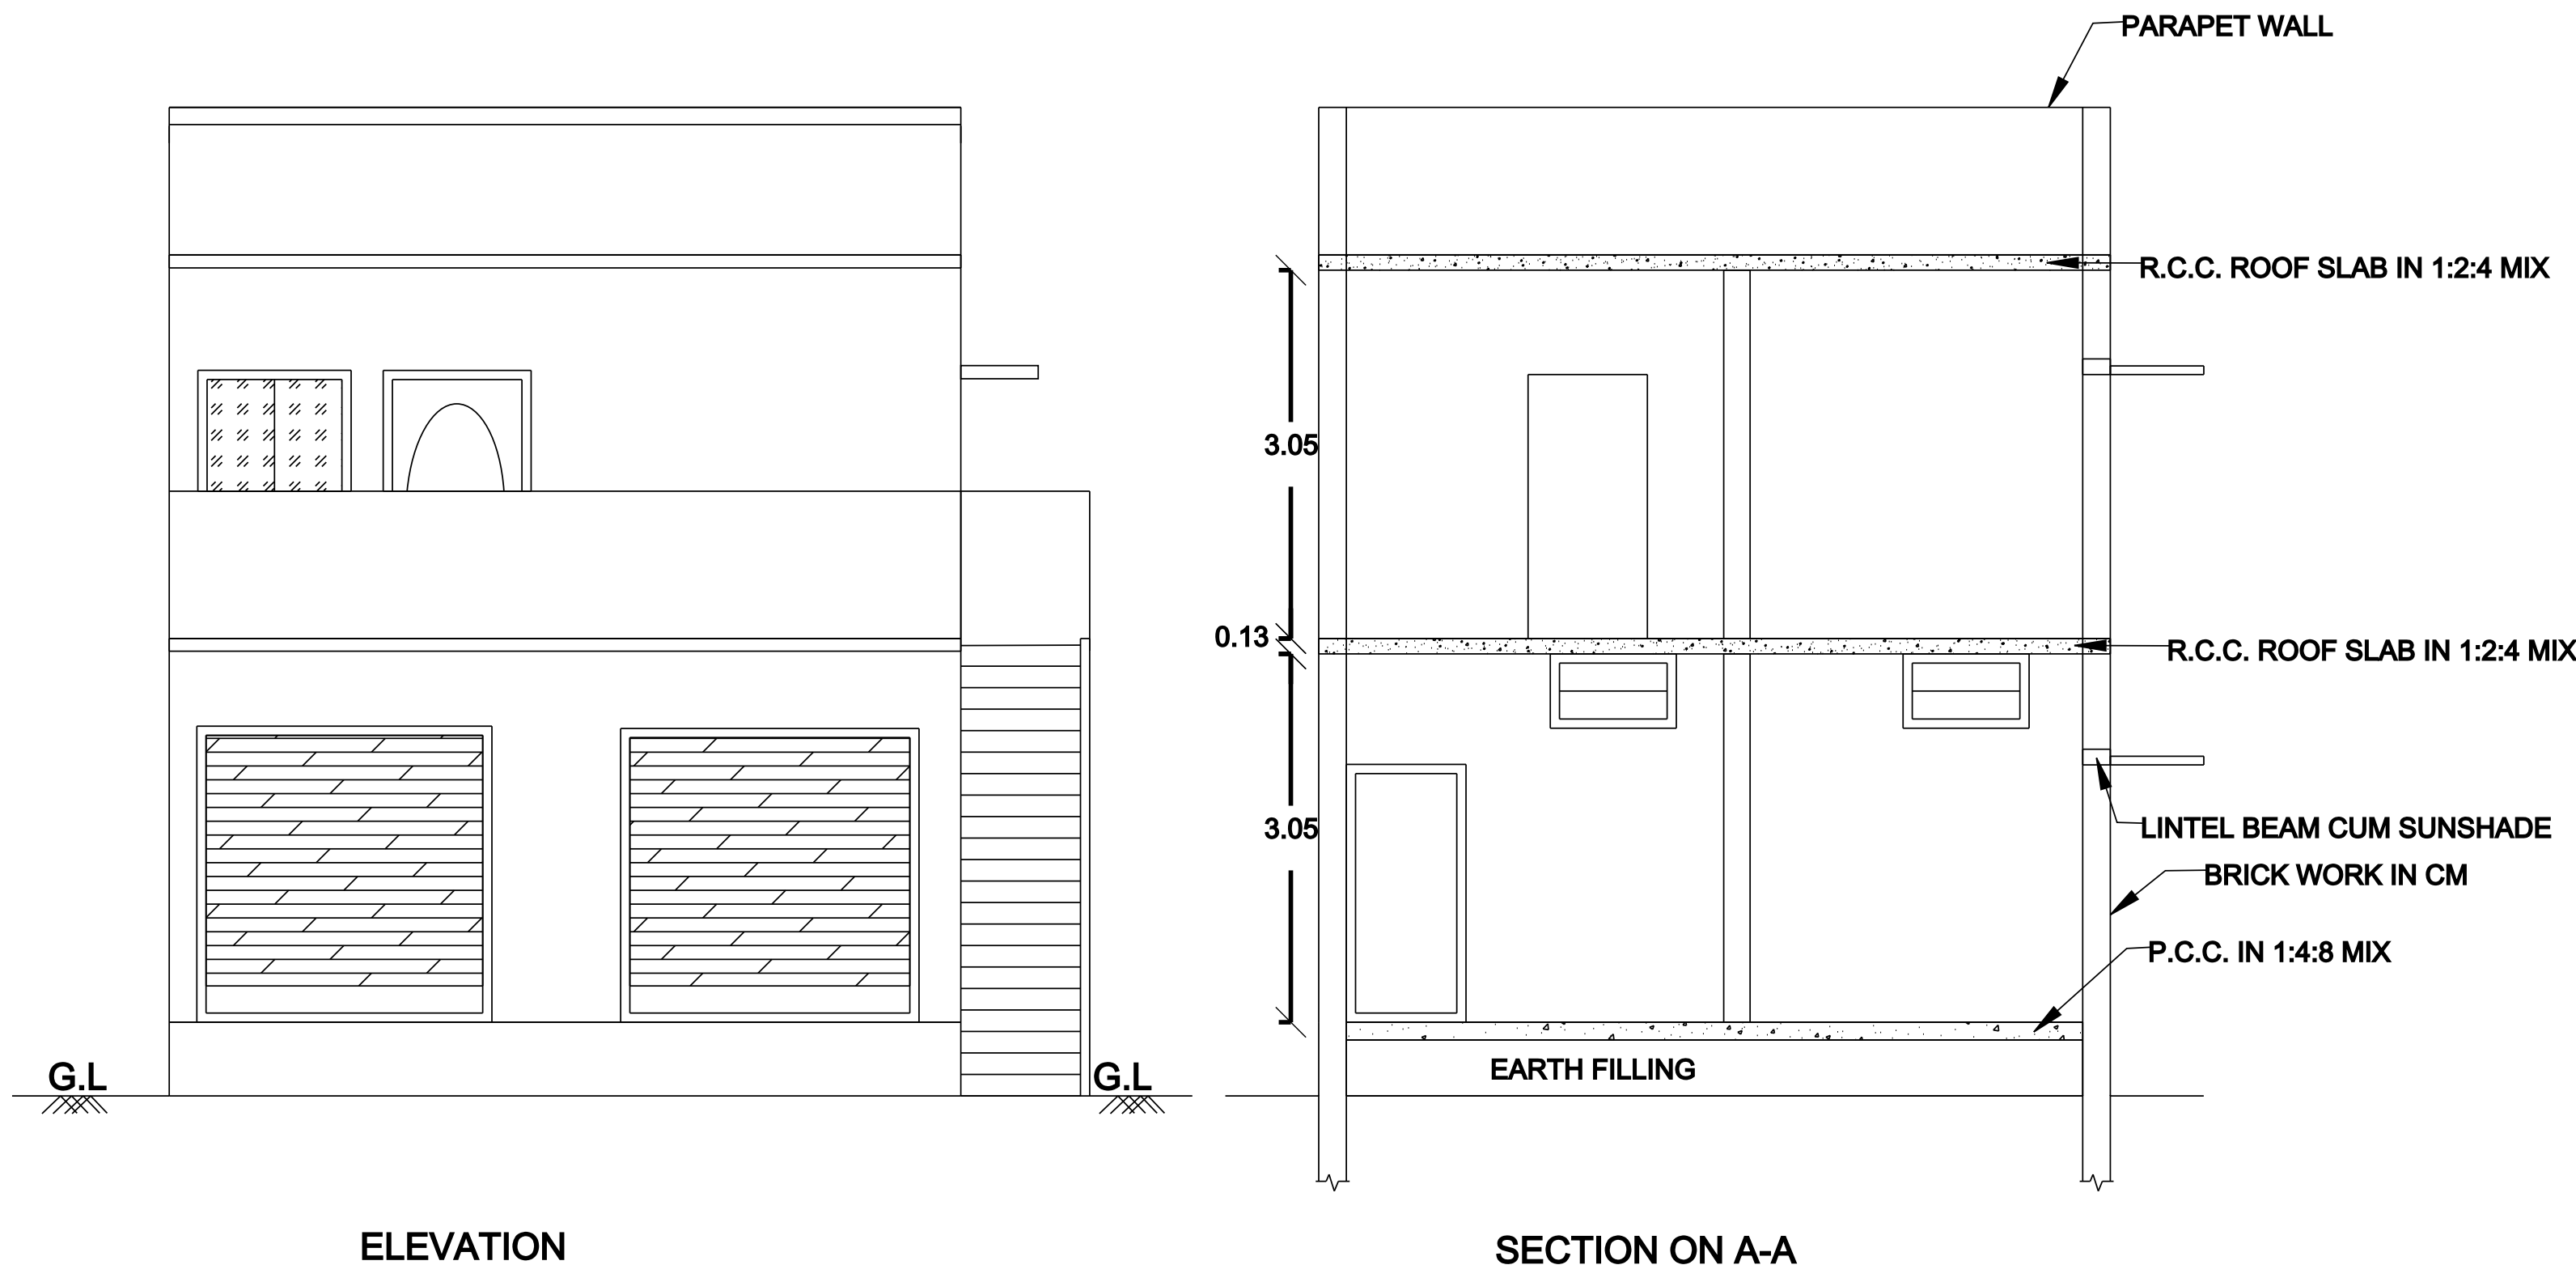


GROUND FLOOR PLAN

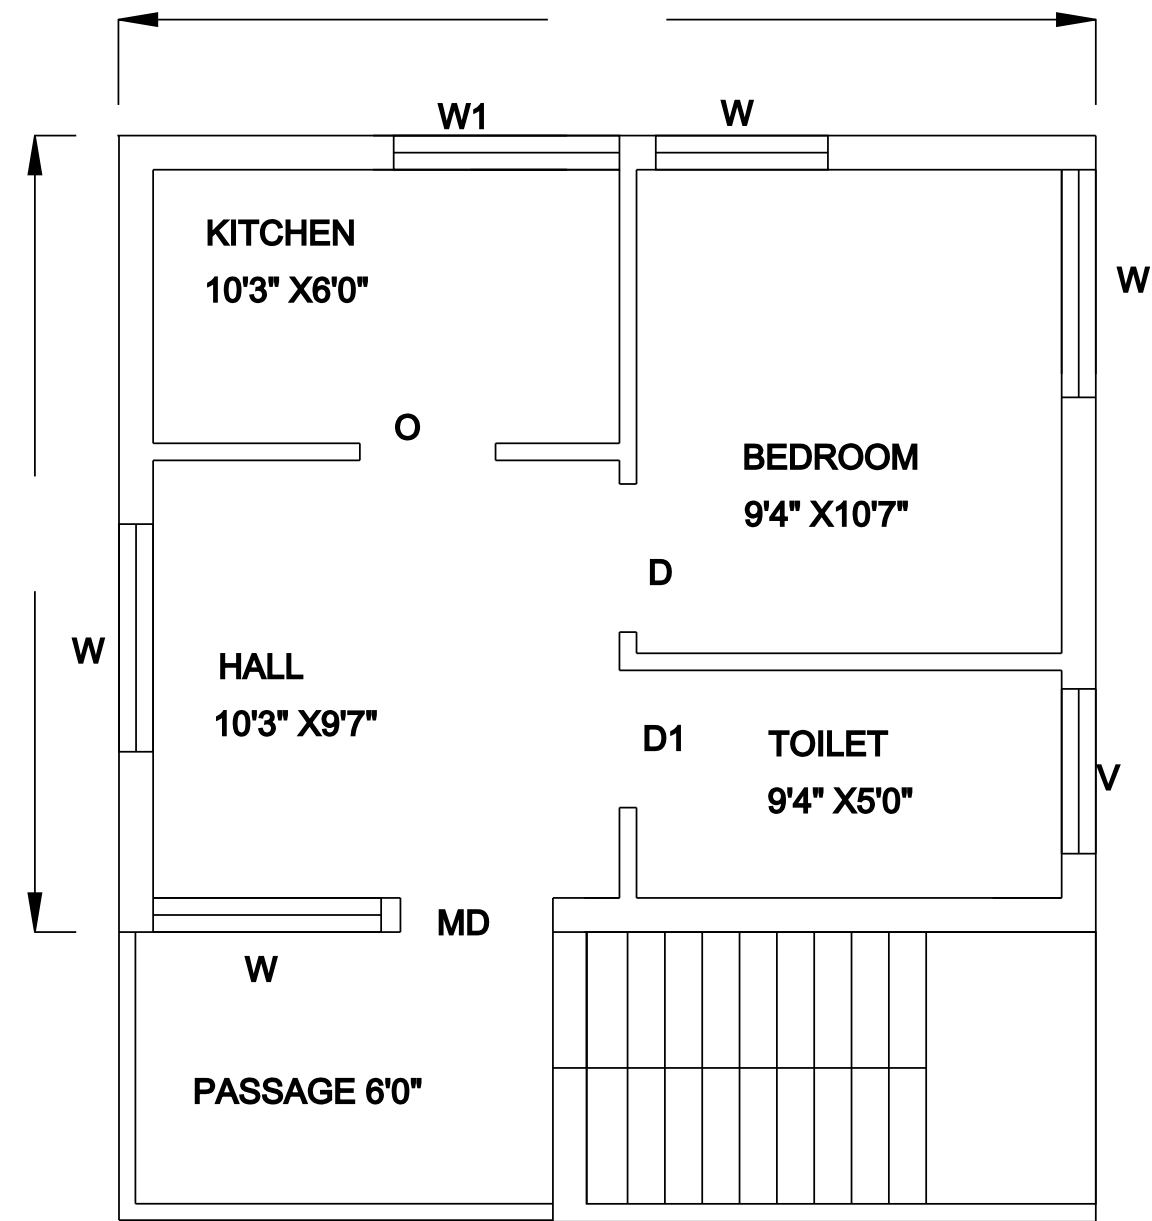


FIRST FLOOR PLAN

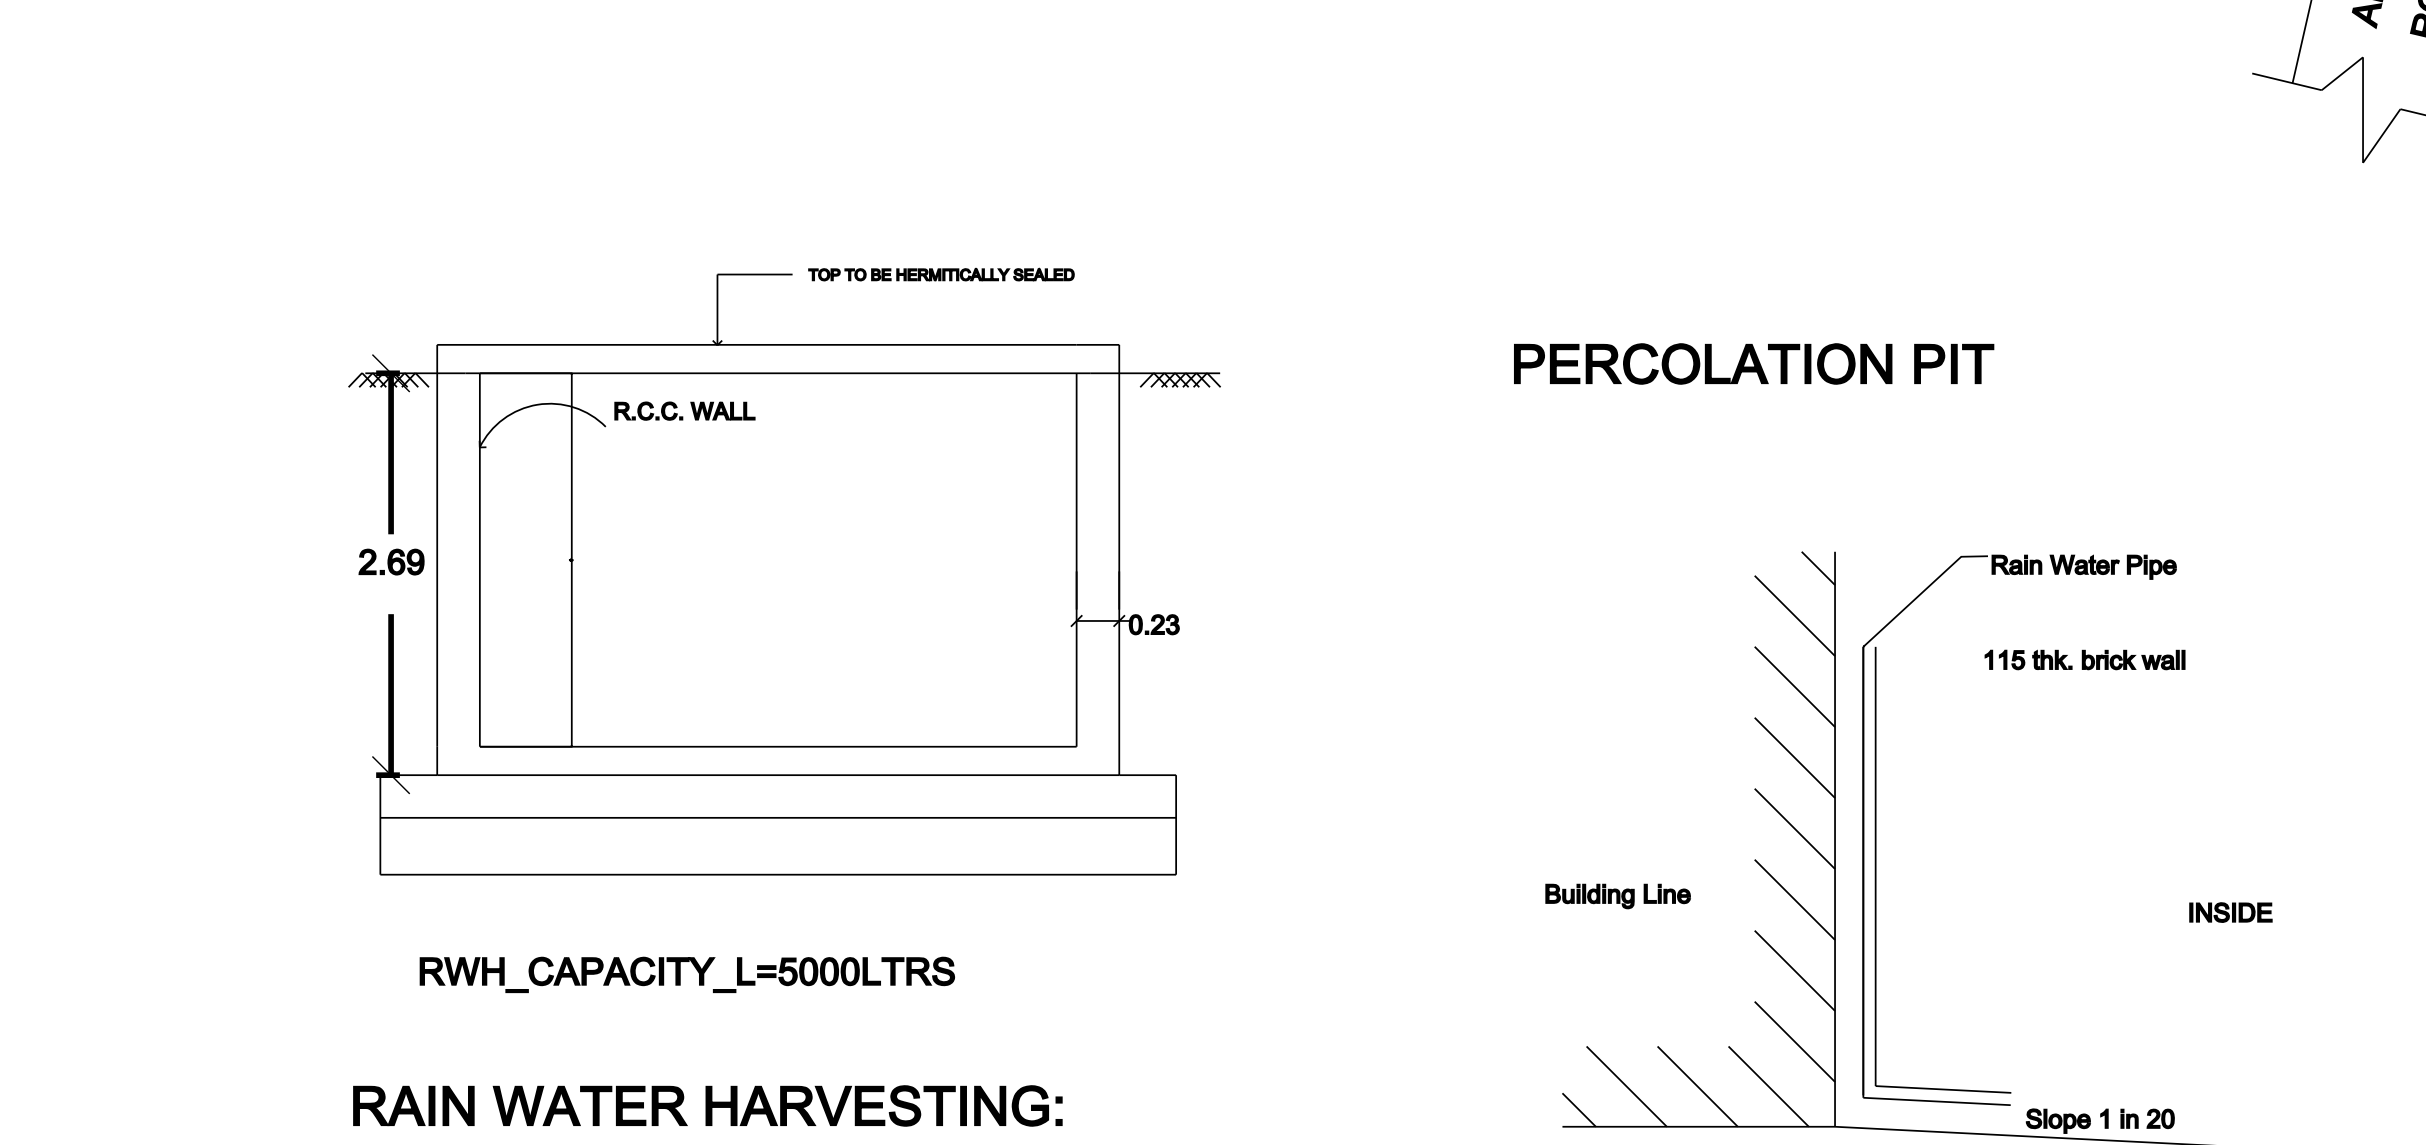


SOLAR SYSTEM

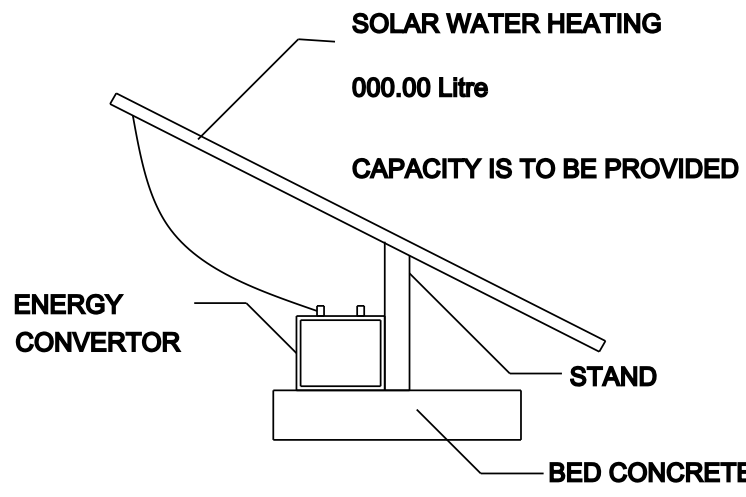



LONGITUDINAL SECTION

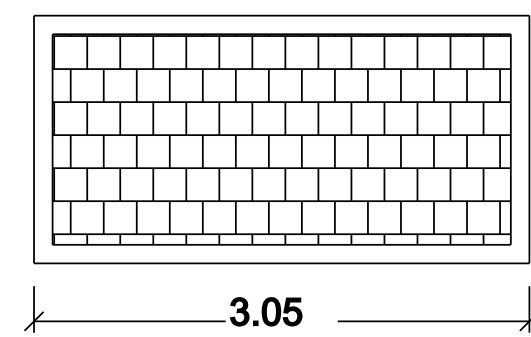


STAIR CASE DETAILS:-

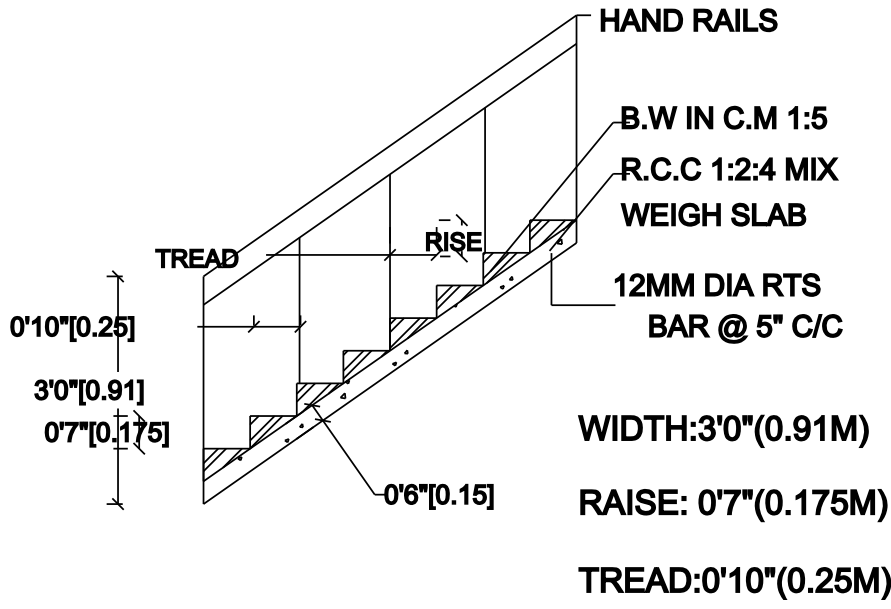

FOUNDATION DETAILS

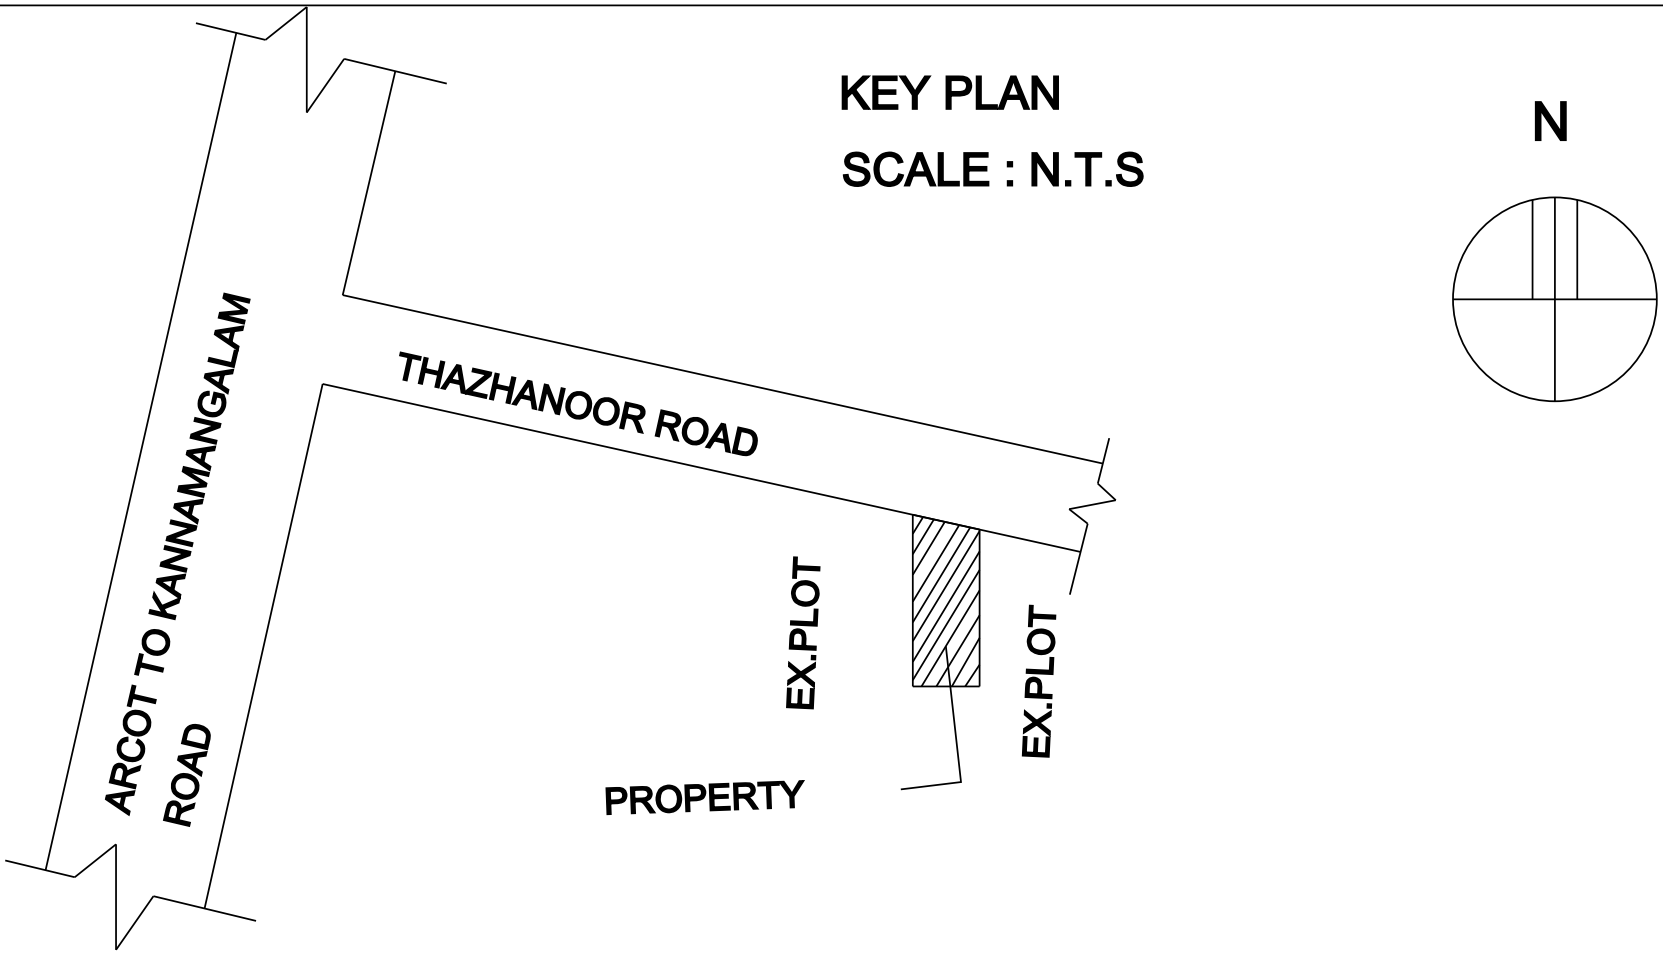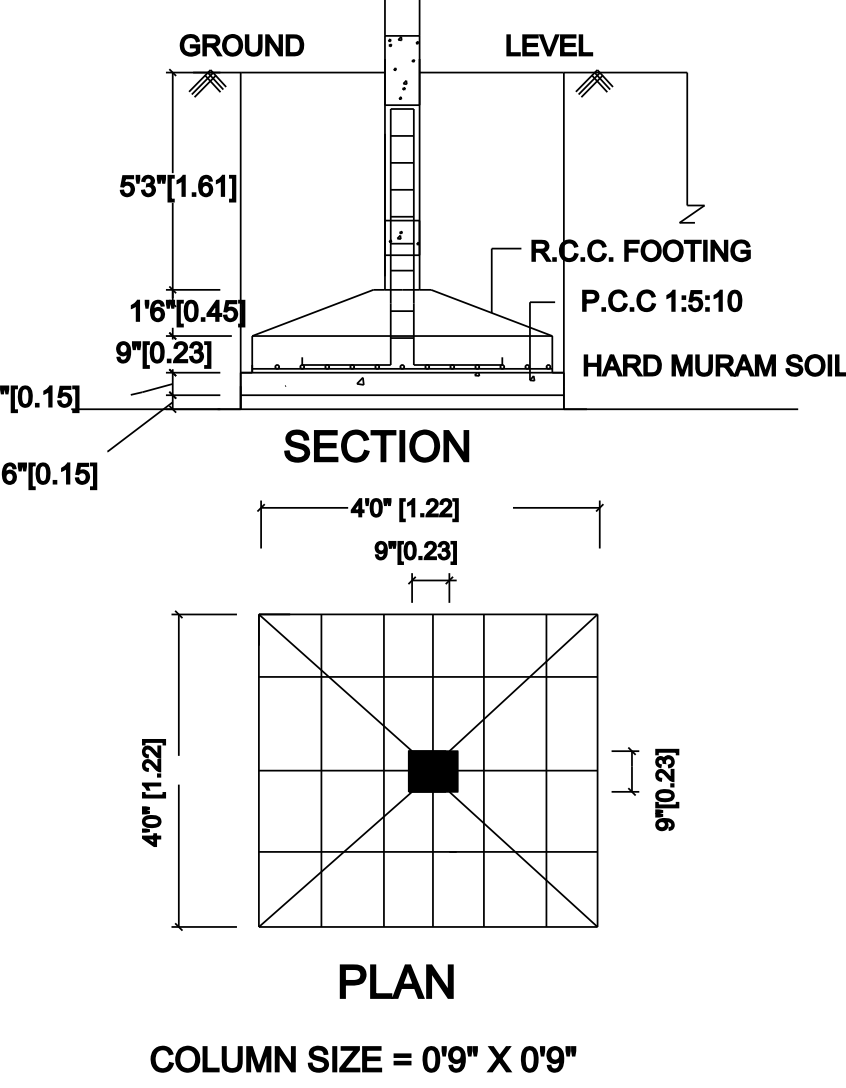

KEY PLAN
SCALE : N.T.S

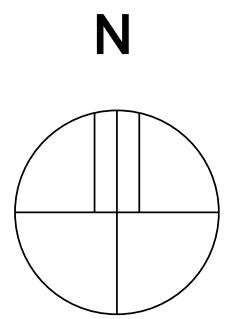

OFFICE USE:

SCHEDULE OF JOINERY :
(ALL DIMENSION ARE IN METER OR FEET)

DESCRIPTION	SIZE IN M
ROLLING SHUTTER-R.S	2.14 X 2.14
MAIN DOOR - MD	1.22 X 2.14
DOOR - D	0.91 X 2.14
DOOR - D1	0.76 X 2.14
WINDOW - W	1.83 X 1.52
VENTILATOR - V	0.91 X 0.61

AREA STATEMENT

	Sq.Ft	Sq.M
TOTAL SITE EXTENT	:1272.00	118.21
GROUND FLOOR AREA	: 376.25	34.96
FIRST FLOOR AREA	: 376.25	34.96
OPEN SPACE	: 895.75	83.25

F.S.I = $\frac{\text{Total Plinth Area}}{\text{Total Plot Area}}$ = 0.59

COLOUR INDEX

OWNER'S BOUNDARY	
CONSTRUCTION AREA	
EXISTING ROAD	

SPECIFICATION :
AS SHOW IN THE SECTION DETAILS

SCALE 1 : 100 OR 1" = 8'0"

APPLICANT

LICENCED ENGINEER

