



PLAN SHOWING THE PROPOSED CONSTRUCTION FOR RCC TERRACE ROOF RESIDENTIAL BUILDING IN GROUND FLOOR & FIRST FLOOR PLAN
S.F.NO: 150/13,KANNIKAPURAM VILLAGE,PUTTUTHAKKU PANCHAYAT,WALAJA TALUK, RANIPET DISTRICT.


ALL DIMENSIONS ARE IN METER. SCALE 1 : 100

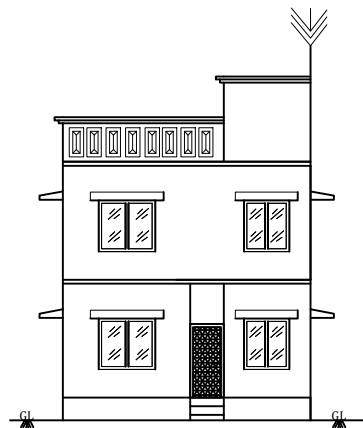




ELEVATION

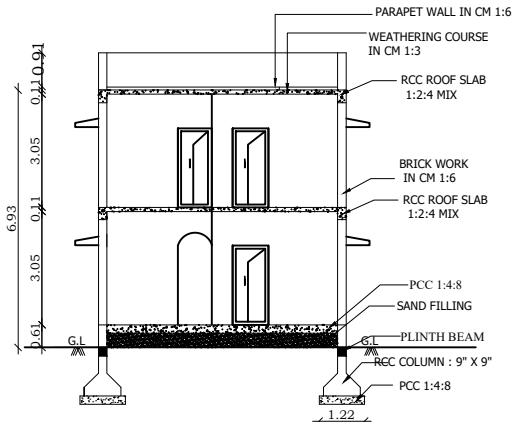


SECTION - AB

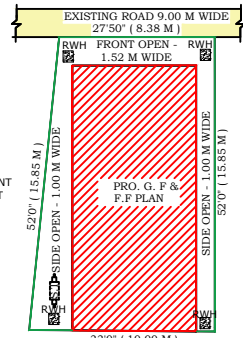

SITE PLAN
SCALE - 1:200

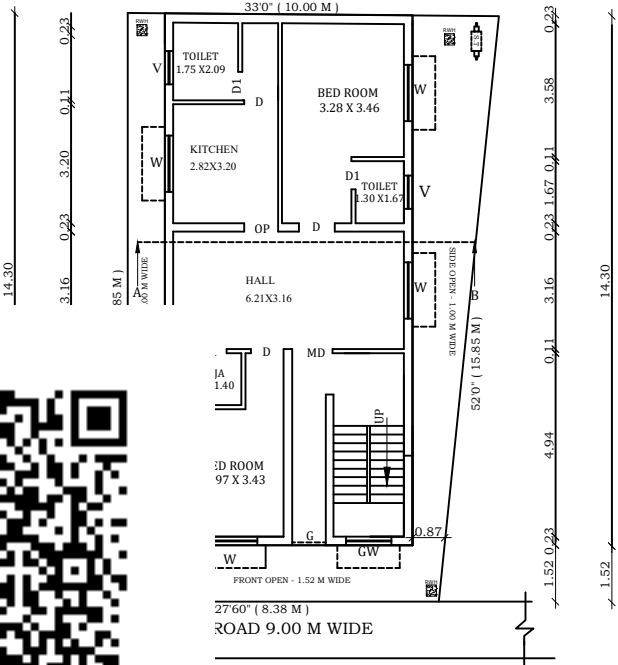  


GROUND FLOOR PLAN


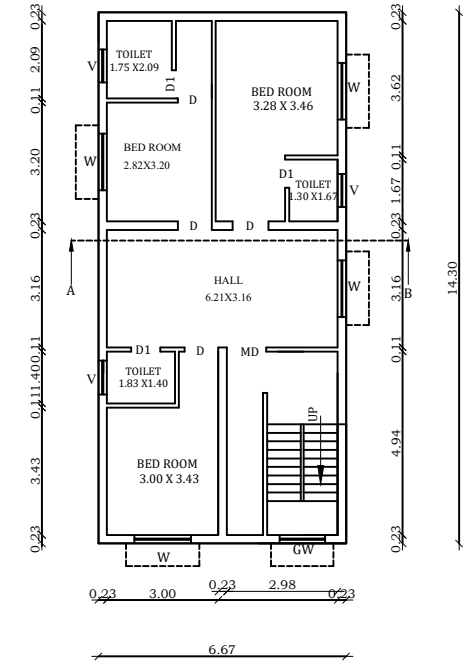


PROPOSED FIRST FLOOR PLAN


WASTE WATER RECYCLE UNIT

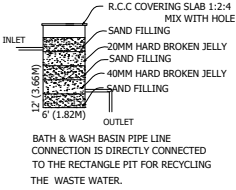

RAIN WATER HARVEST UNIT

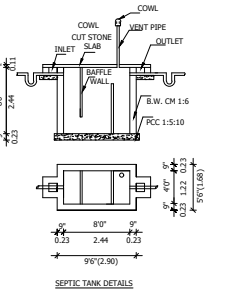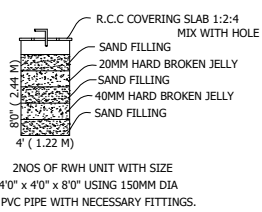

SOLAR ENERGY

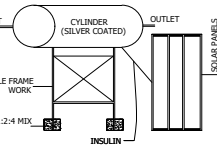

NOTE

OWNERS BOUNDARY SHOWN IN	-----	
PROPOSED BUILDING SHOWN IN	-----	
EXISTING ROAD SHOWN IN	-----	
AREA DETAILS		
	SQ.FT.	SQ.M.
TOTAL AREA OF THE SITE	1573.00	146.19
PROPOSED BUILDING IN G. F. AREA	1026.00	95.35
PROPOSED BUILDING IN F. F. AREA	1026.00	95.35
OPEN SPACE AREA	547.00	50.84

JOINERY DETAILS

MD	MAIN DOOR	3'6" X 7'0"	1.06 X 2.13 M
D	DOOR	3'0" X 7'0"	0.91 X 2.13 M
D1	DOOR	2'6" X 7'0"	0.76 X 2.13 M
W	WINDOW	5'0" X 5'0"	1.52 X 1.52 M
V	VENTILATOR	3'0" X 2'0"	0.91 X 0.61 M

SPECIFICATION

AS SHOWN IN SECTION ON - AB

APPLICANT NAME:-

Mr./Mrs.

Dinsh

APPLICANT

Er. S. DHANESH, O.C.C.E.,
Registered Engineer - Grade - III,
Reg. No. TYMR/EG-III-11/2025
Deputy Director Town and Country Planning
(D.T.C.P.), Vellore - 632 001,
Cell No.: 99945 27047

ENGINEER

DRG. NO:
SD-03-11-2025