


PLAN SHOWING THE PROPOSED CONSTRUCTION OF A RESIDENTIAL BUILDING GROUND FLOOR AT S.No.128/2 & 128/3 ,
" RAJIV GANDHI NAGAR ", PATTA No. 1013 & 1008 , AS PER PATTA NEW S.No.128/2A4, PLOT No36, KOOTHAMBAKKAM VILLAGE ,
NEMILI TALUK (AT PRESENT SHOLINGHUR TALUK) RANIPET DISTRICT.


OWNER : Mr.D.UDAKUMAR , S/o.Devaraj .

Note : DTCP APPROVED No.59/2009


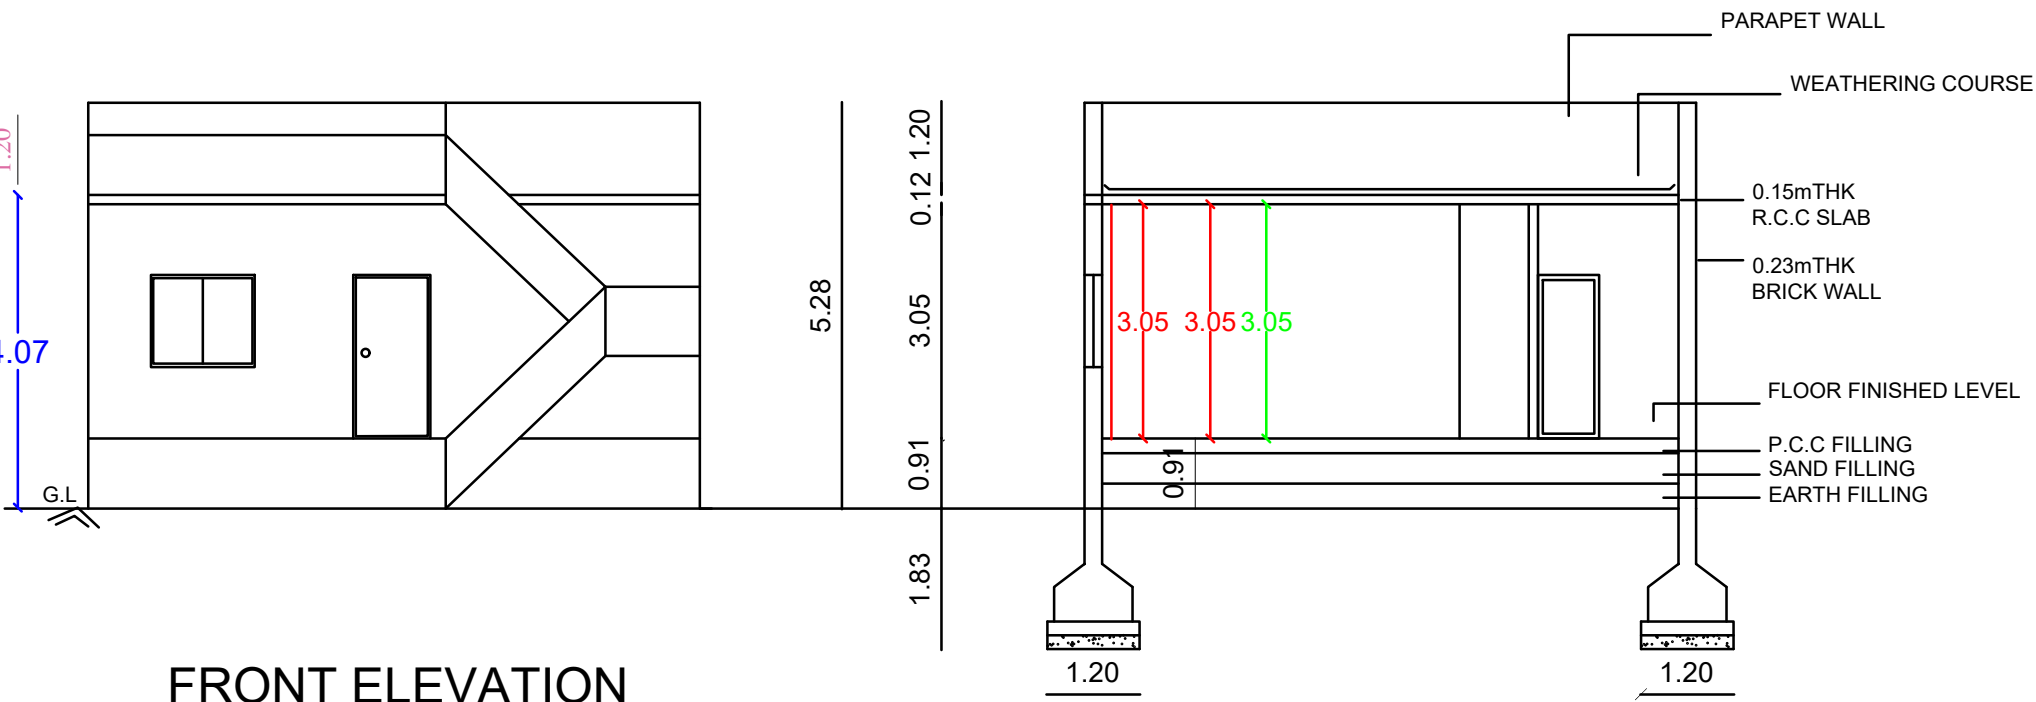


FRONT ELEVATION

SECTION ON X-X

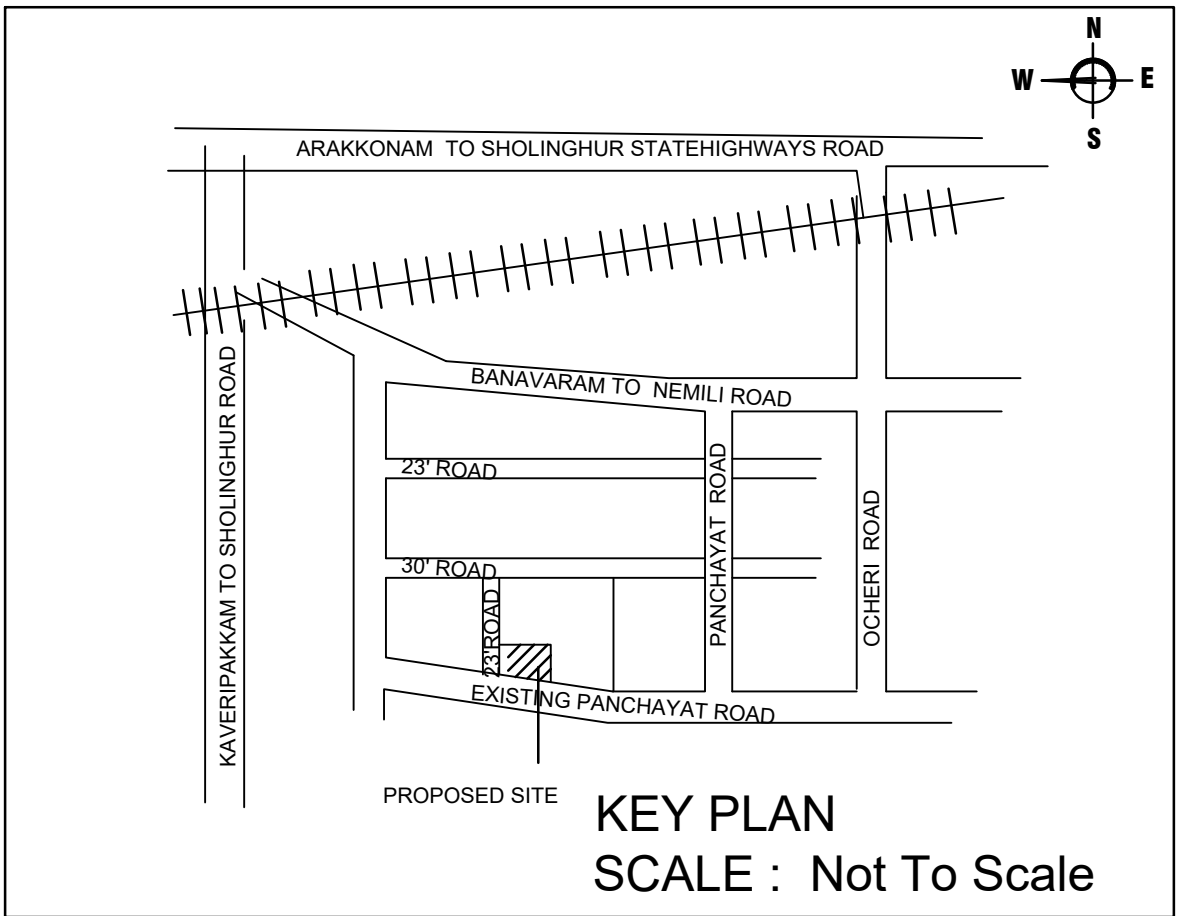


KEY PLAN
SCALE : Not To Scale

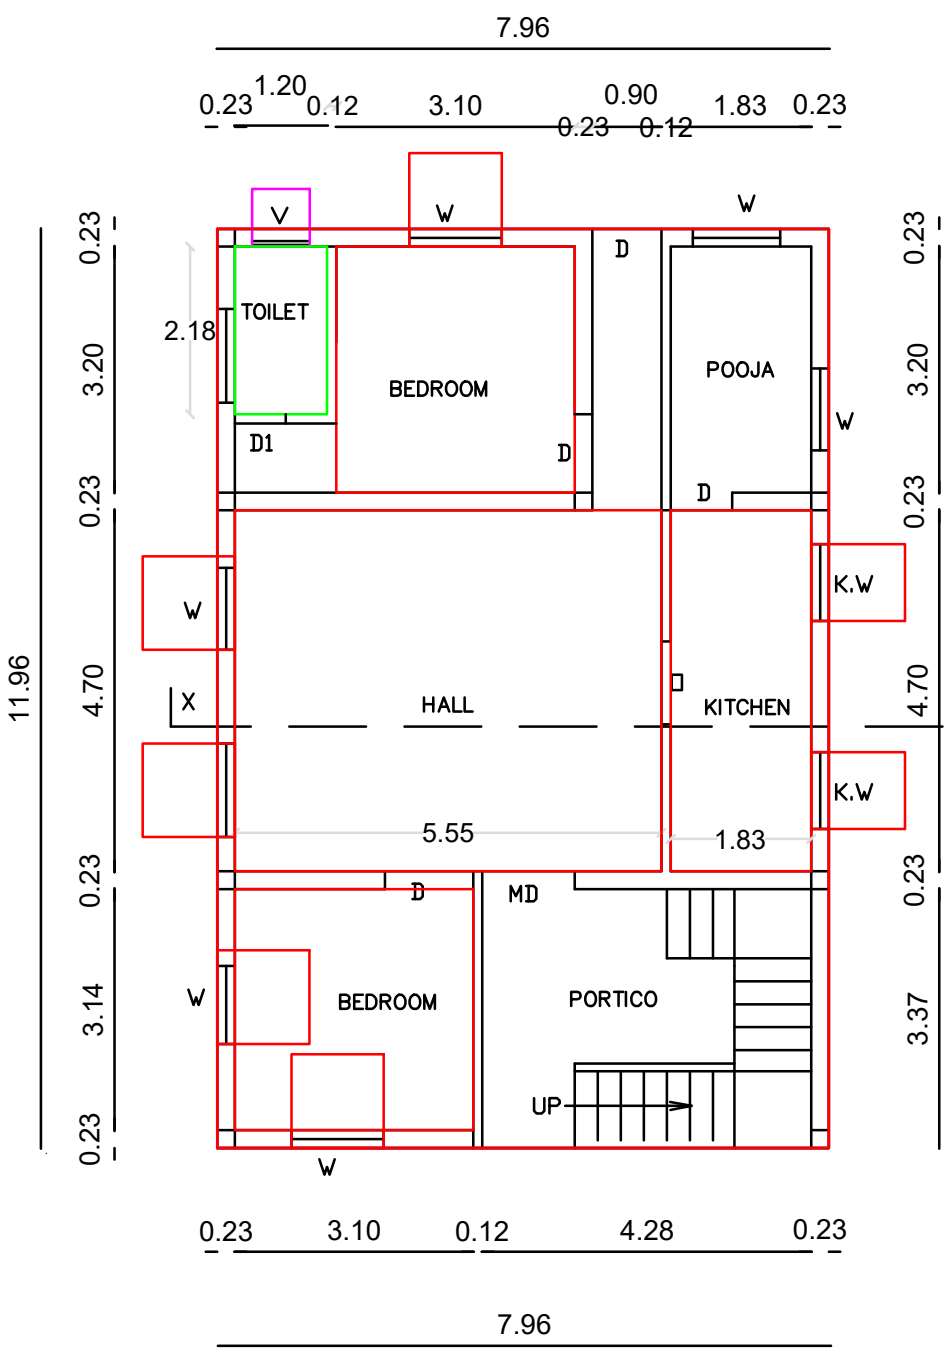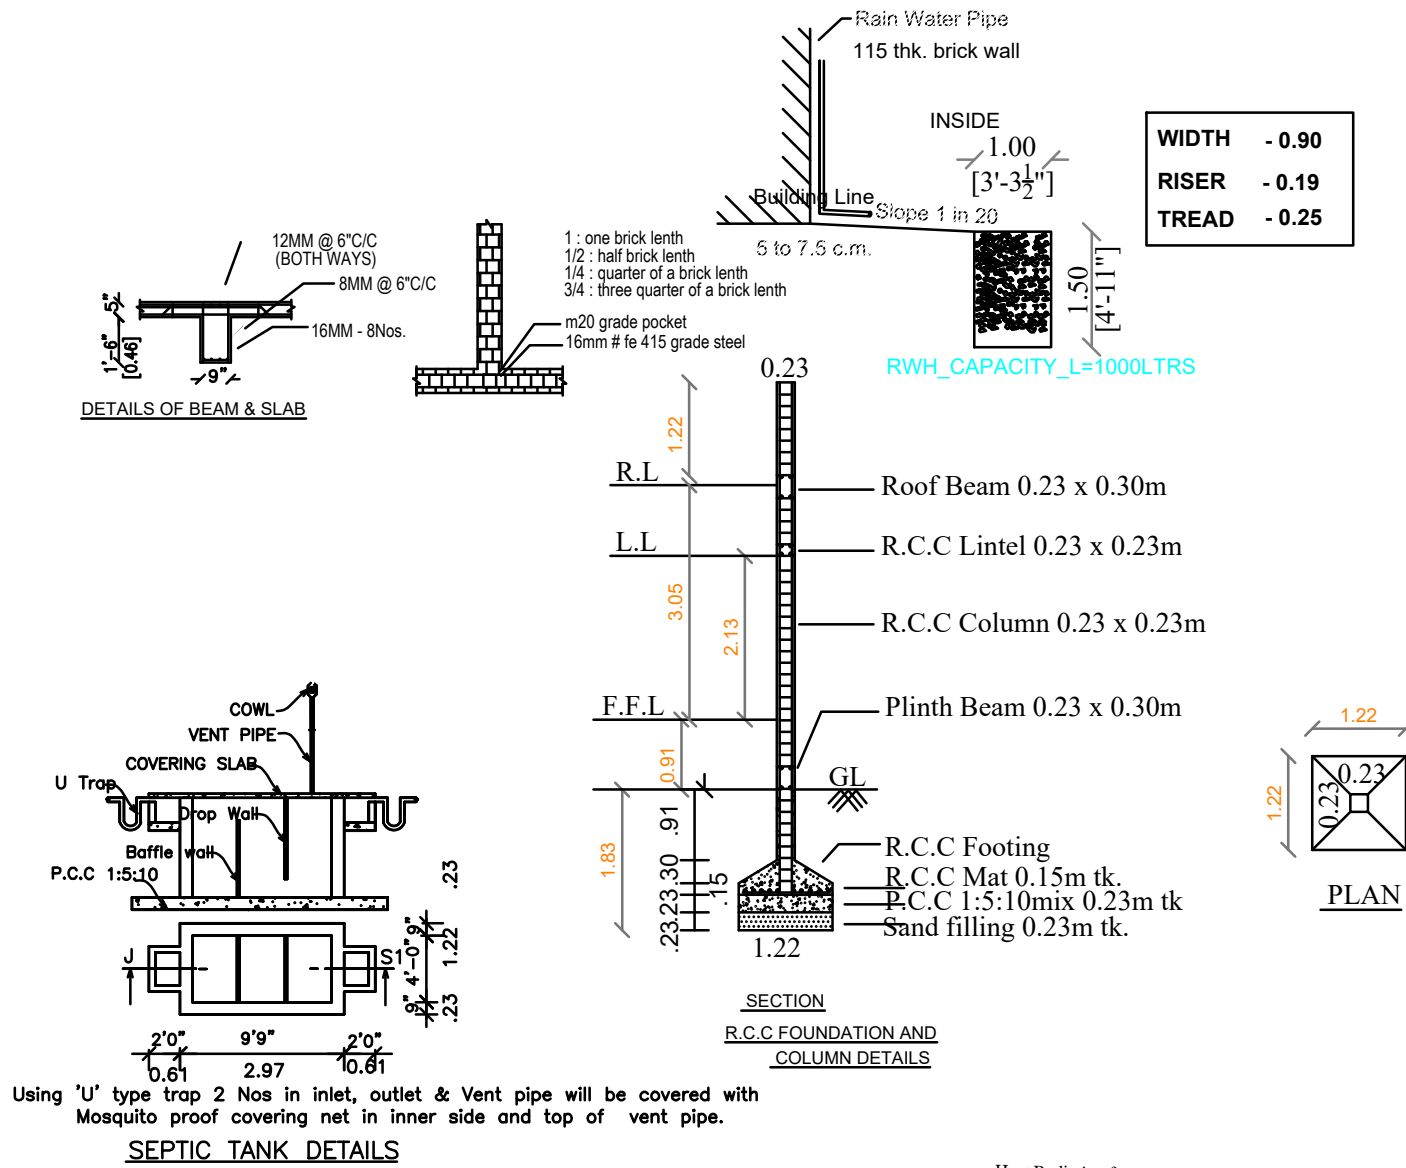


GROUND FLOOR PLAN

SCALE : 1:100
(ALL DIMENSIONS ARE IN METER)

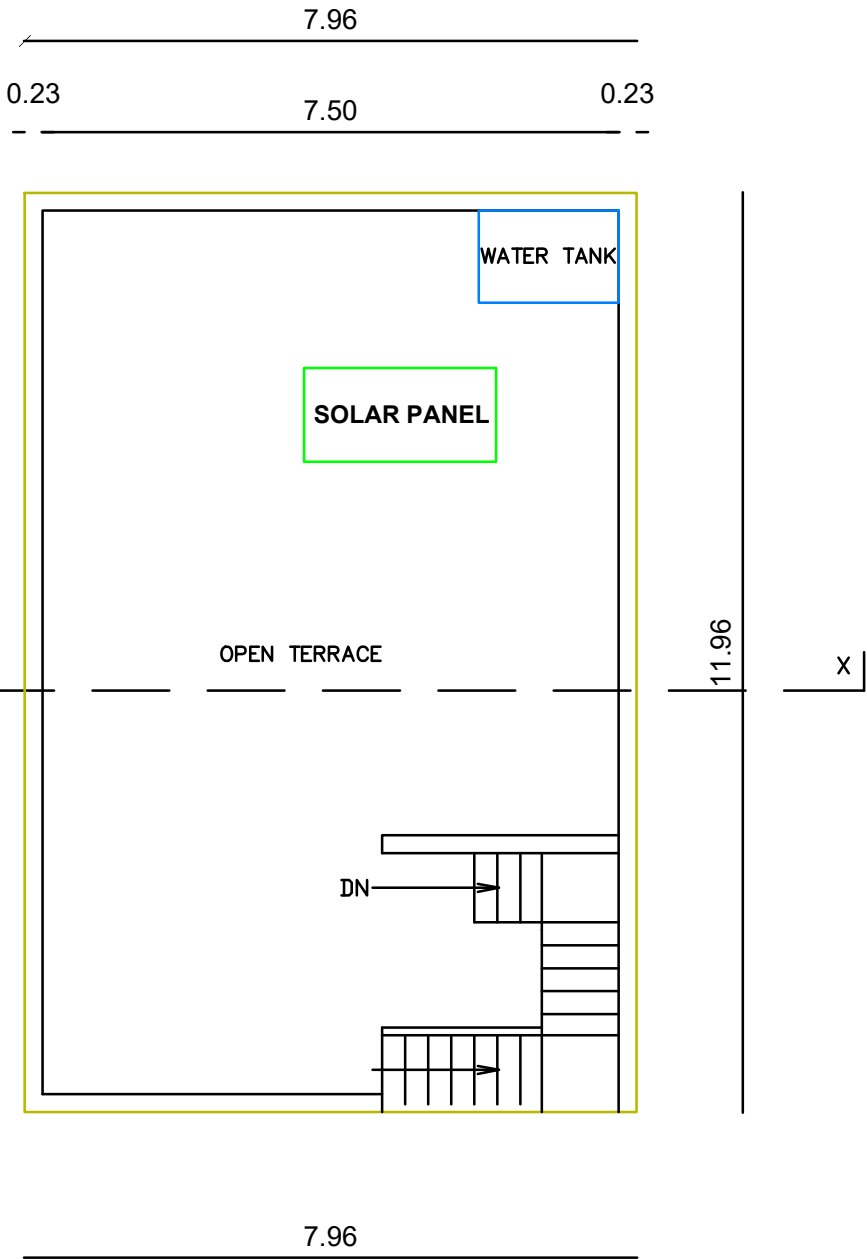

TERRACE FLOOR PLAN

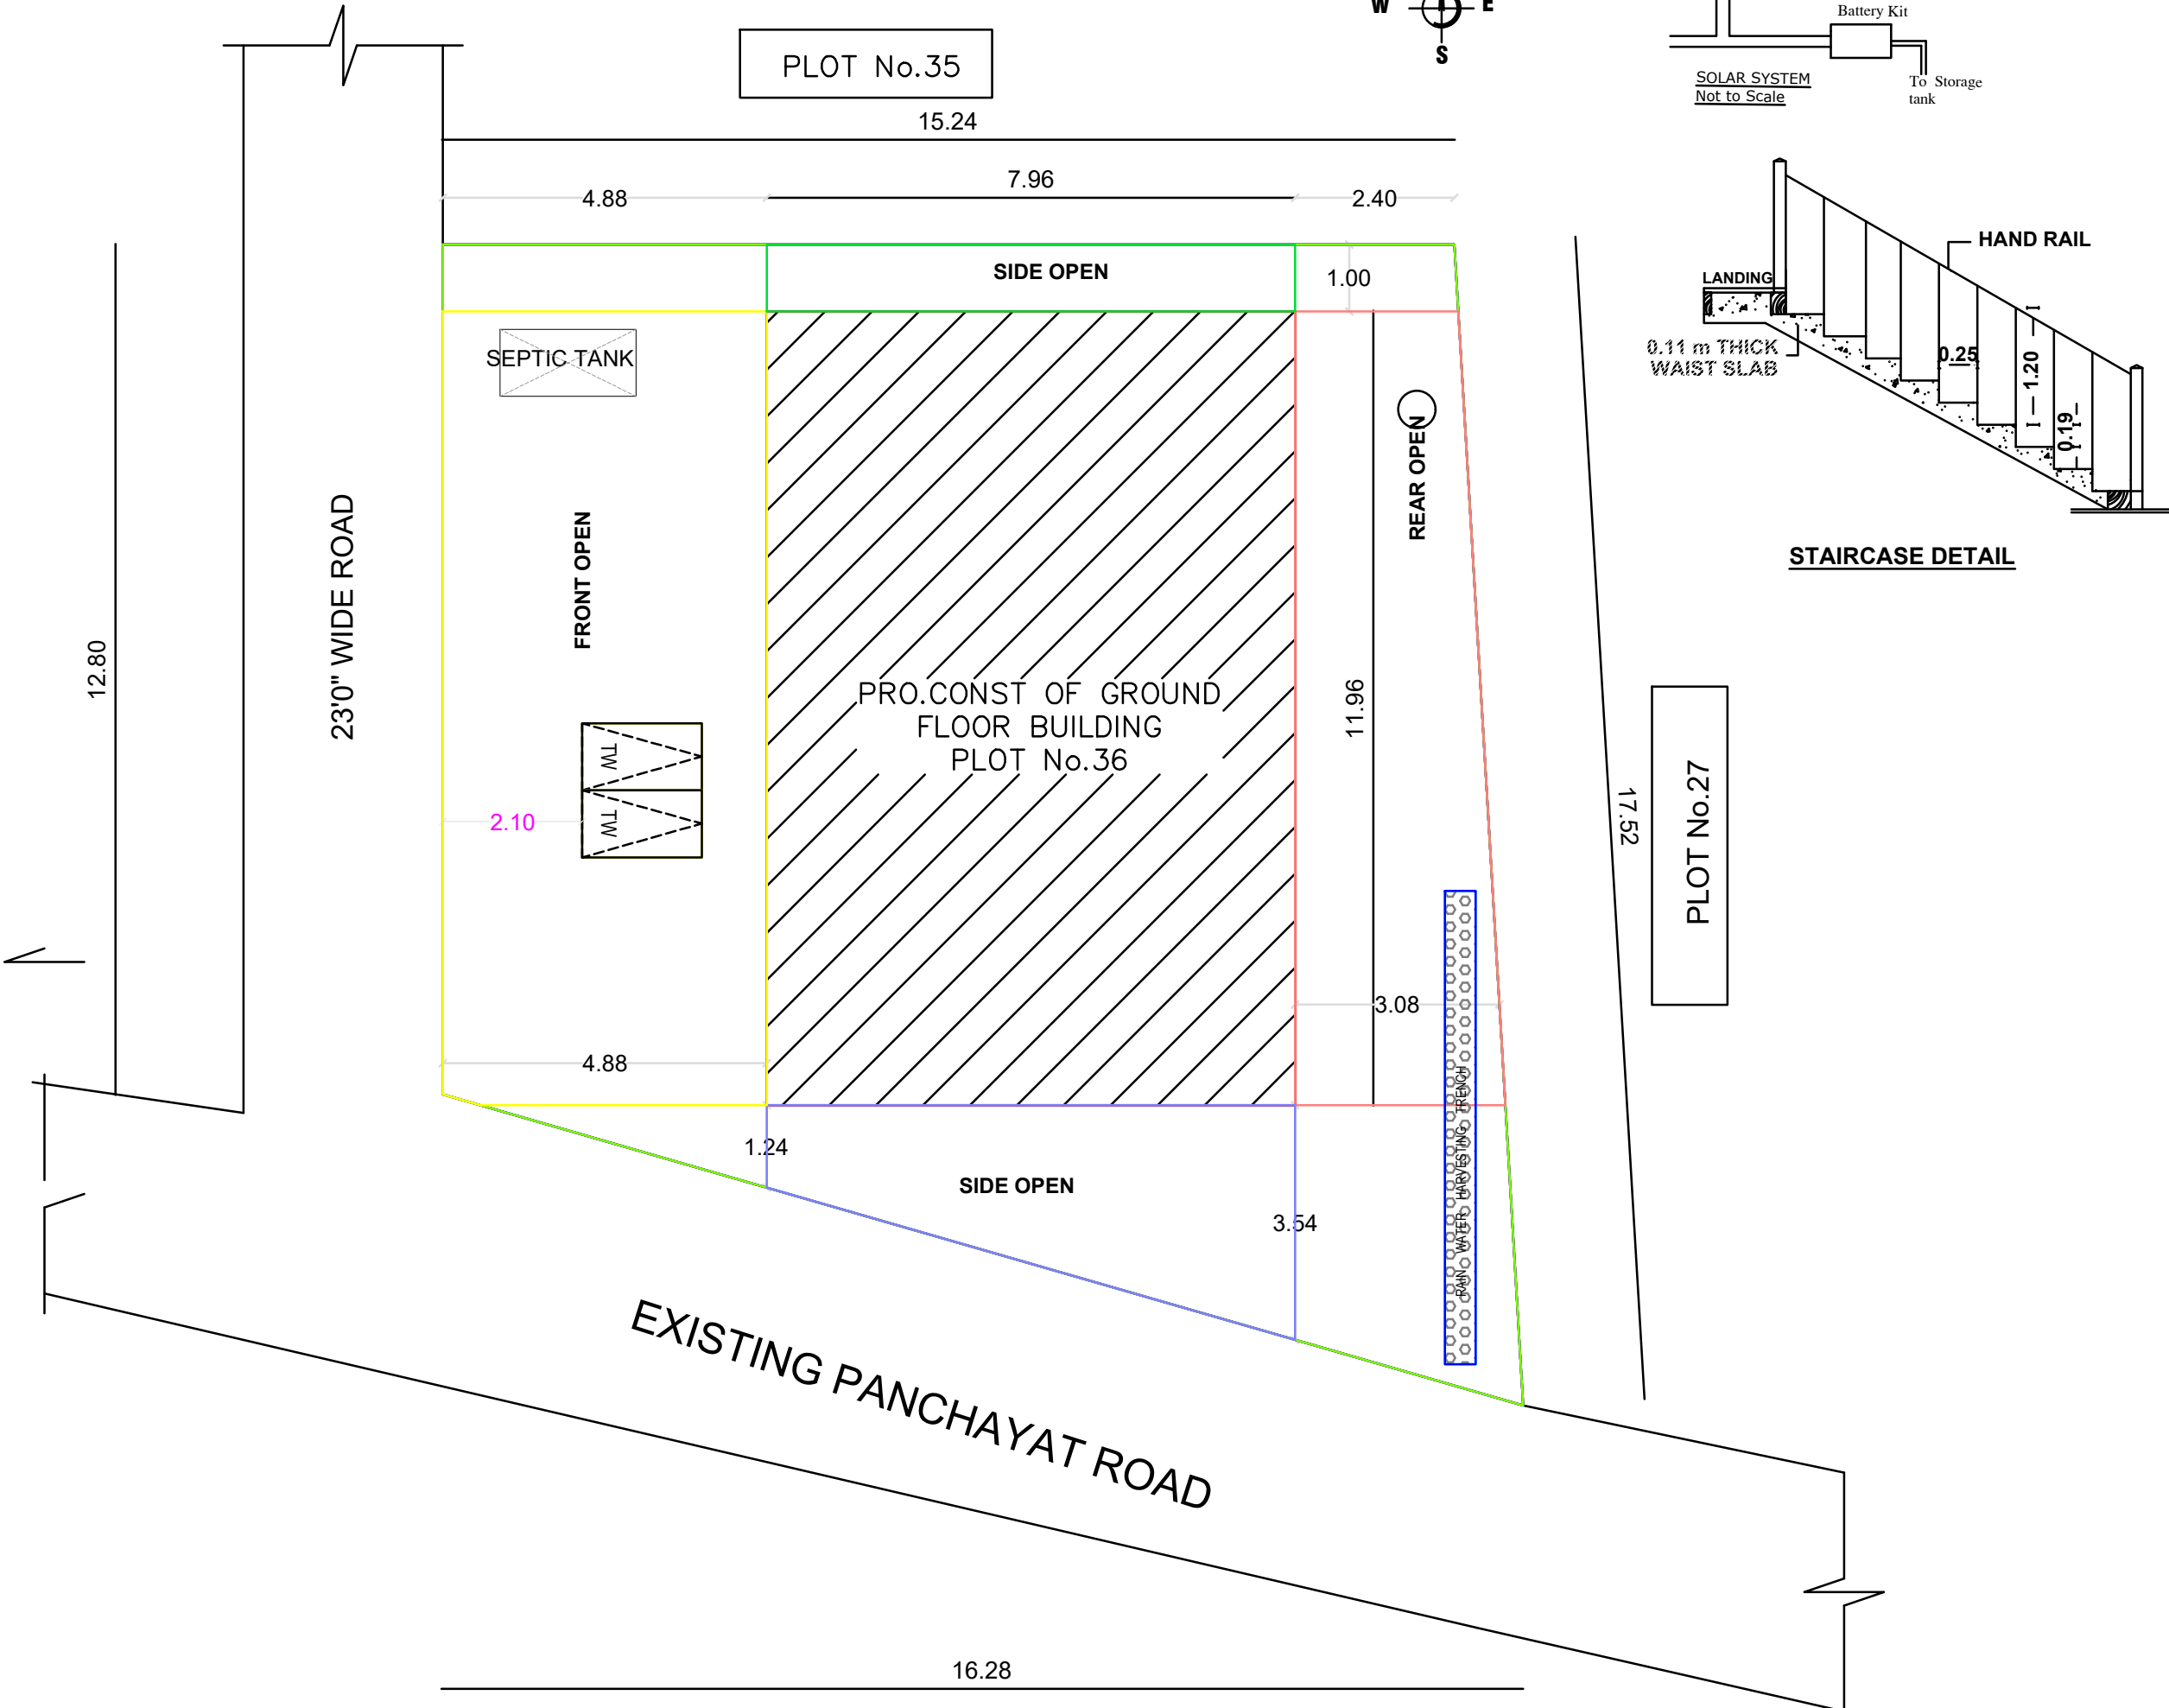

SITE PLAN

SCALE : 1:100
(ALL DIMENSIONS ARE IN METER)



COLOUR INDEX:

PROPOSED BUILDING	
EXISTING ROAD	
BOUNDARY LINE	

SCHEDULE OF JOINERY

MD MAIN DOOR	3'3" X 7'0"	1.00 X 2.13
D DOOR	3'0" X 7'0"	0.91 X 2.13
D1 DOOR	2'6" X 7'0"	0.76 X 2.13
KW KITCHEN WINDOW	3'3" X 4'0"	1.00 X 1.20
W WINDOW	5'0" X 4'0"	1.50 X 1.22
W1 WINDOW	4'0" X 4'0"	1.22 X 1.22
V VENTILATOR	2'6" X 2'6"	0.75 X 0.75

SPECIFICATION:

1. SAND FILLING IN FOUNDATION 150 MM THICK
2. P.C.C 1:4:8 USING 40MM HBG METAL FOR FOUNDATION& BASEMENT
3. R.C.C 1:2:4 USING 20MM HBG METAL FOR FOLLOWING WORKS :
A)COLUMNS, B)BEAMS C)LINTELS,LOFT,SUNSHADE D)ROOF SLAB
4. PLASTERING IN C.M 1:4 12MM THICK
5. BRICK WORK IN C.M 1:5 USING I CLASS CHAMBER BURNT BRICKS
6. WEATHERING COURSE WITH B.J.C TOP FINISHED WITH SQUARE TILES

AREA DETAIL

AREA STATEMENT	SQ.FT	SQ.M
TOTAL AREA OF PLOT	2512.00	233.37
PROPOSED GROUND FLOOR	1025.00	95.20
OPEN PLACE AREA	1487.00	138.15
PLOT COVERAGE : 41 %		
F.S.I : 0.41		

OWNER SIGNATURE :

Mr.D.UDAYAKUMAR
S/o.Devaraj

REGISTERED ENGINEER -

Er. M. ILAYARAJA, Civil Engineer,
Licensed Building Surveyor & Contractor,
R.J. PLANNERS & BUILDERS,
Nar. 14, Pillayar Koil Street, 1st Floor,
Sholinghur, Arakkonam, Cell: 9443483709

Er.M.ILAYARAJA
RJ PLANNERS & BUILDERS
Cell :9443483709