
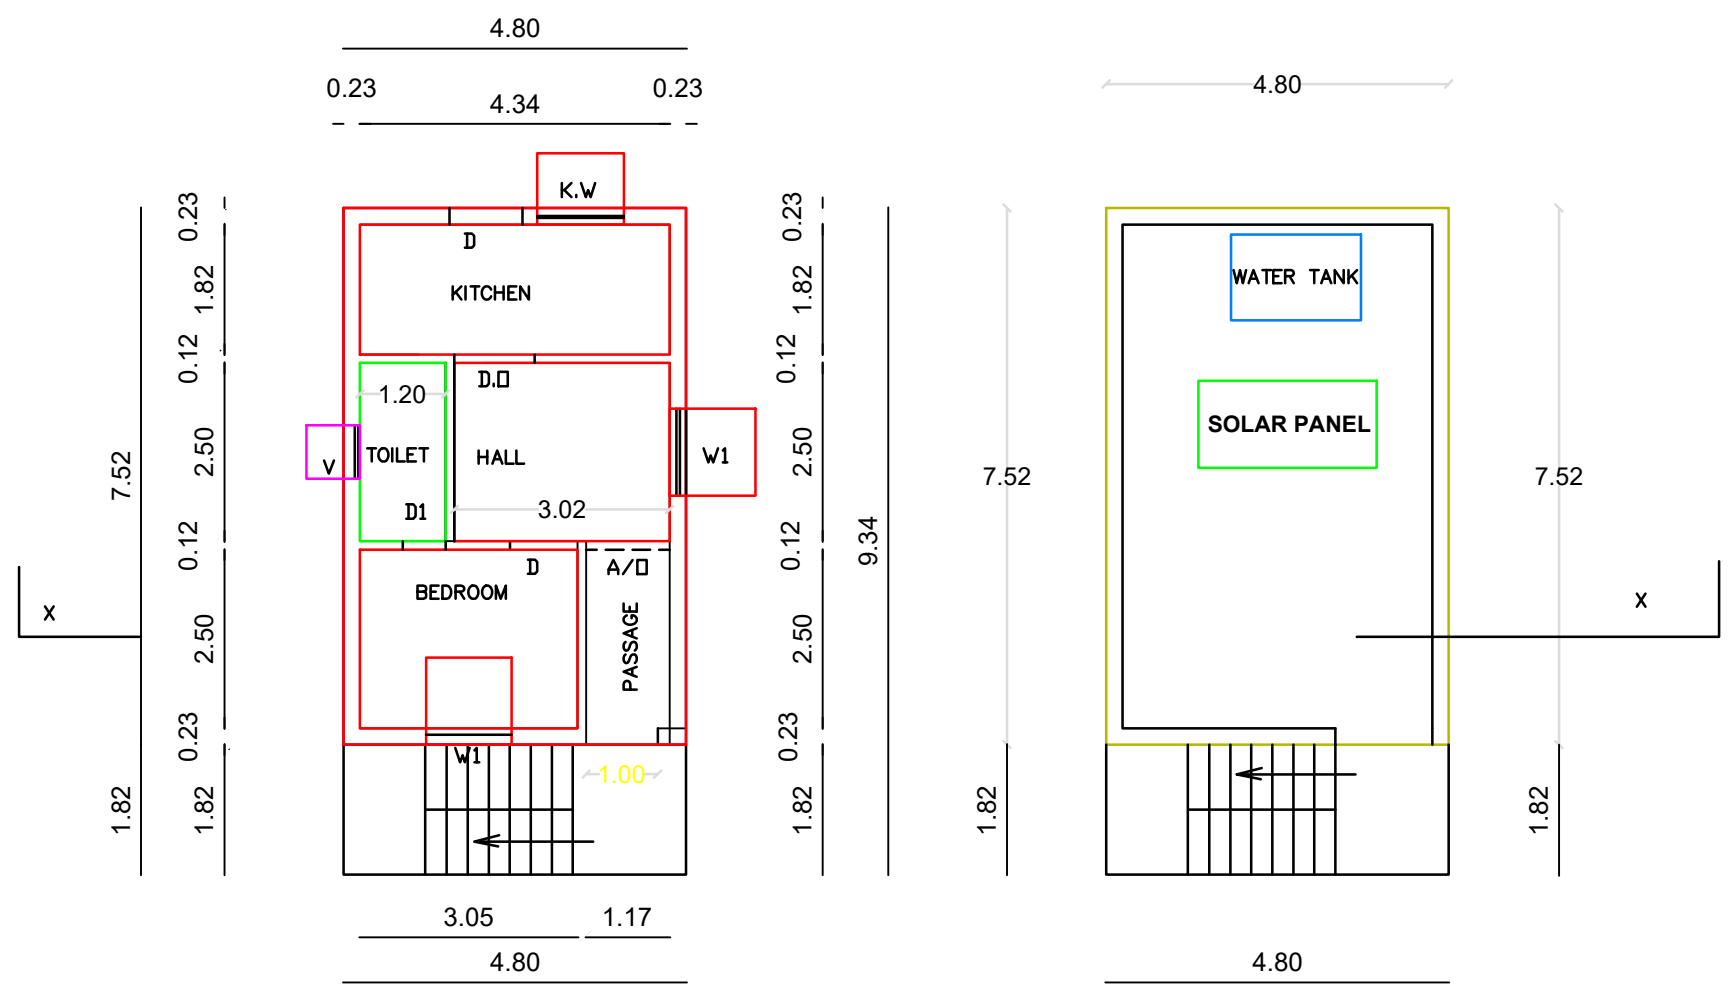


PLAN SHOWING THE PROPOSED CONSTRUCTION OF GROUND FLOOR RESIDENTIAL BUILDING IN OLD S.No.530/3, AT AS PER PATTA NEW S.No.530/3B , PATTA No.2209, VALARPURAM VILLAGE, ARAKKONAM TALUK , RANIPET DISTRICT.

OWNER : Mrs. (MANOHAR PUSHPA (A) J.PUSHPA , W/o.Jaganmanohar.

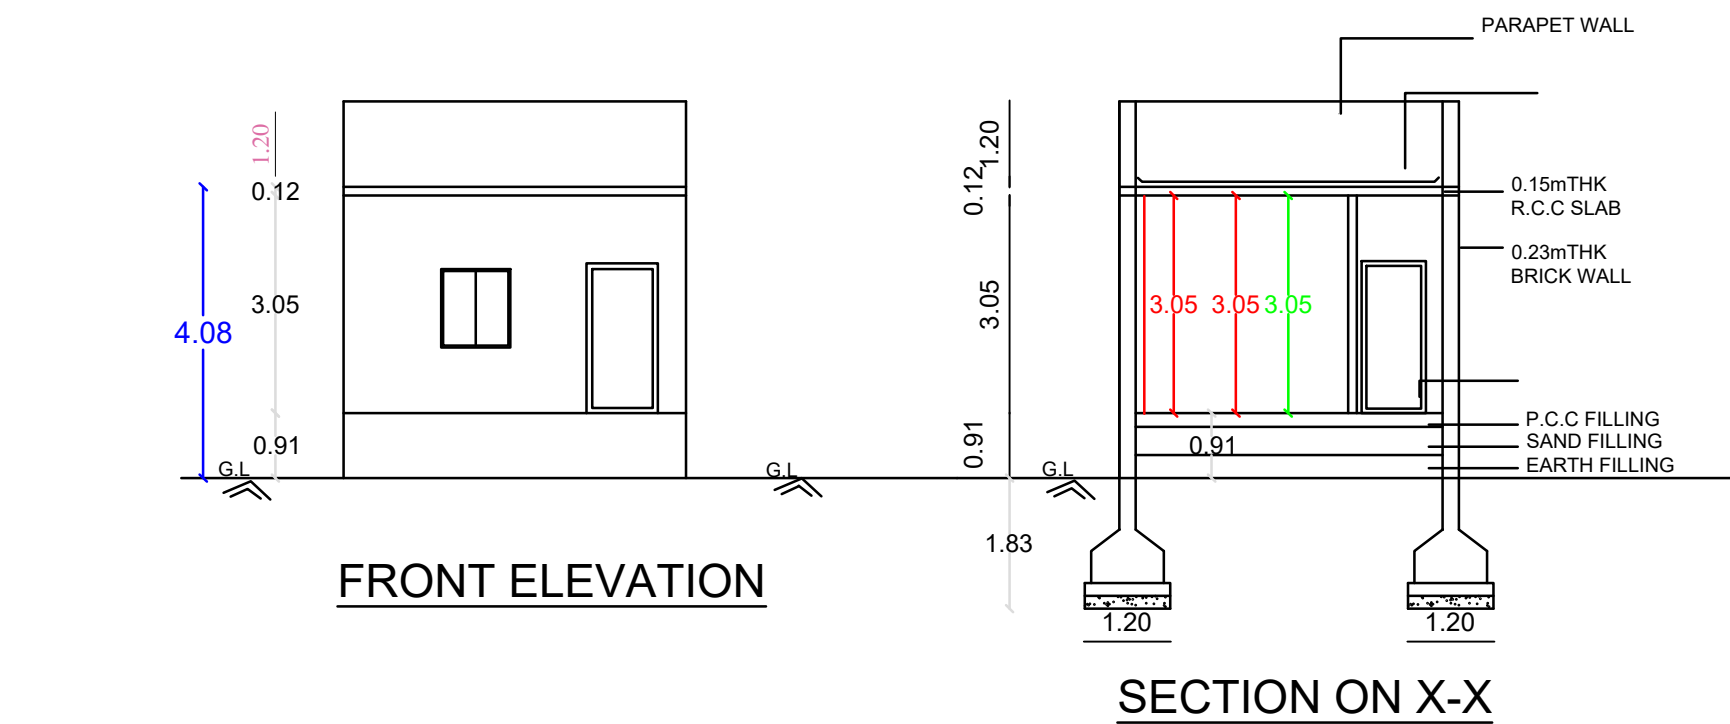


GROUND FLOOR PLAN
SCALE : 1:100


TERRACE FLOOR PLAN

S.No.528 & 529

S.No.530/3A -
Mrs.VIJAYALAKSHMI (A)
LAKSHMI LAND

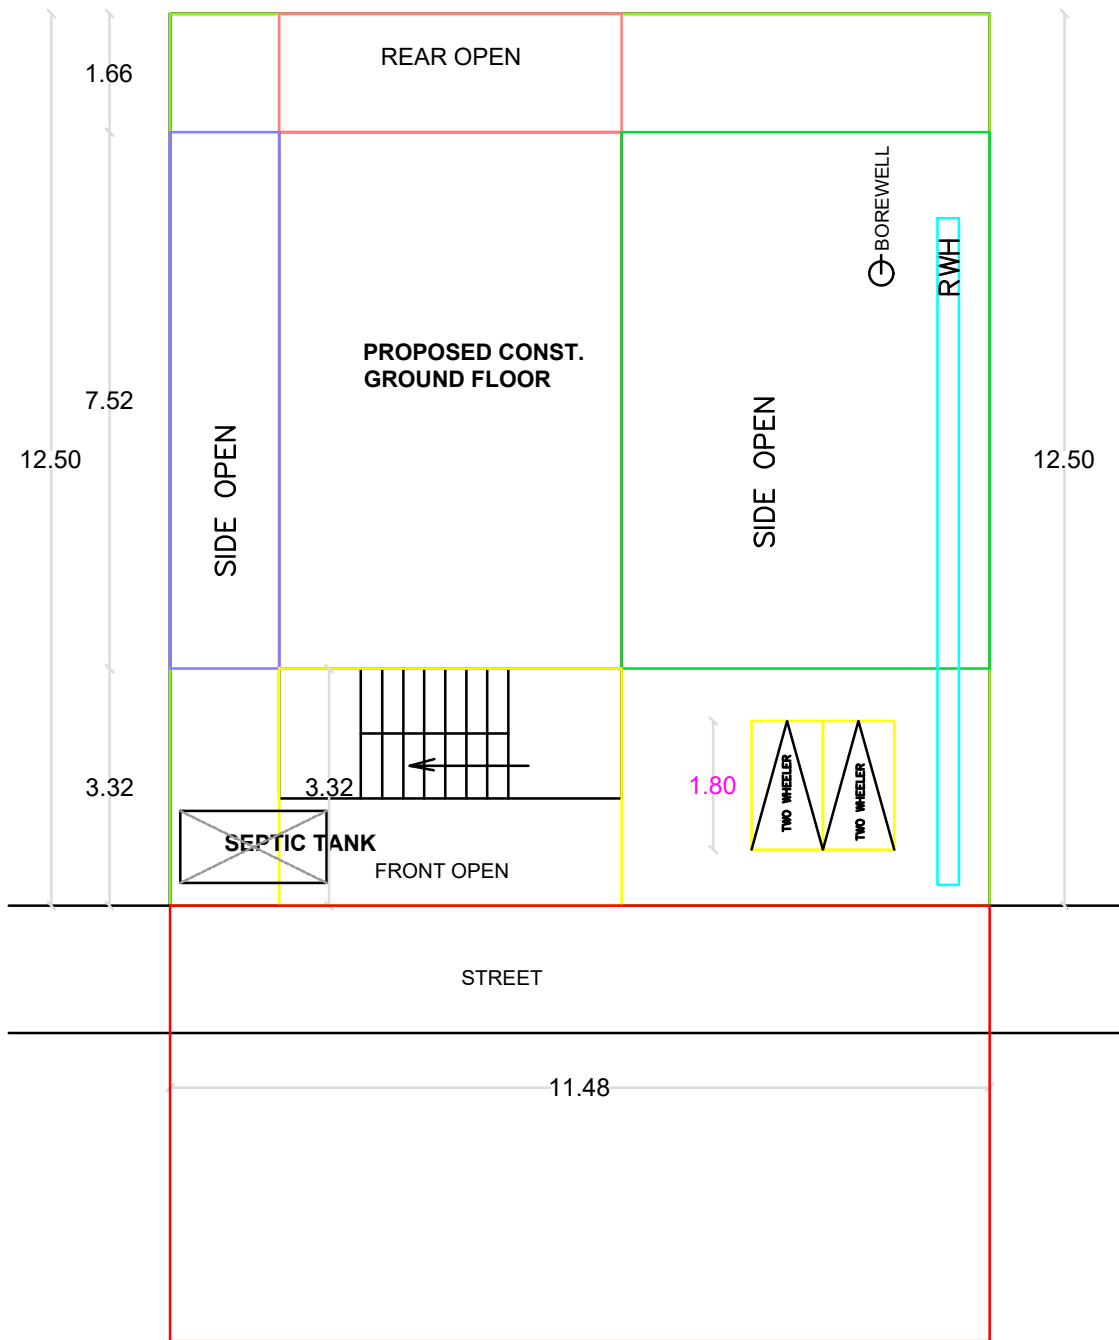

SITE PLAN
SCALE : 1:100
(ALL DIMENSIONS ARE IN METER)

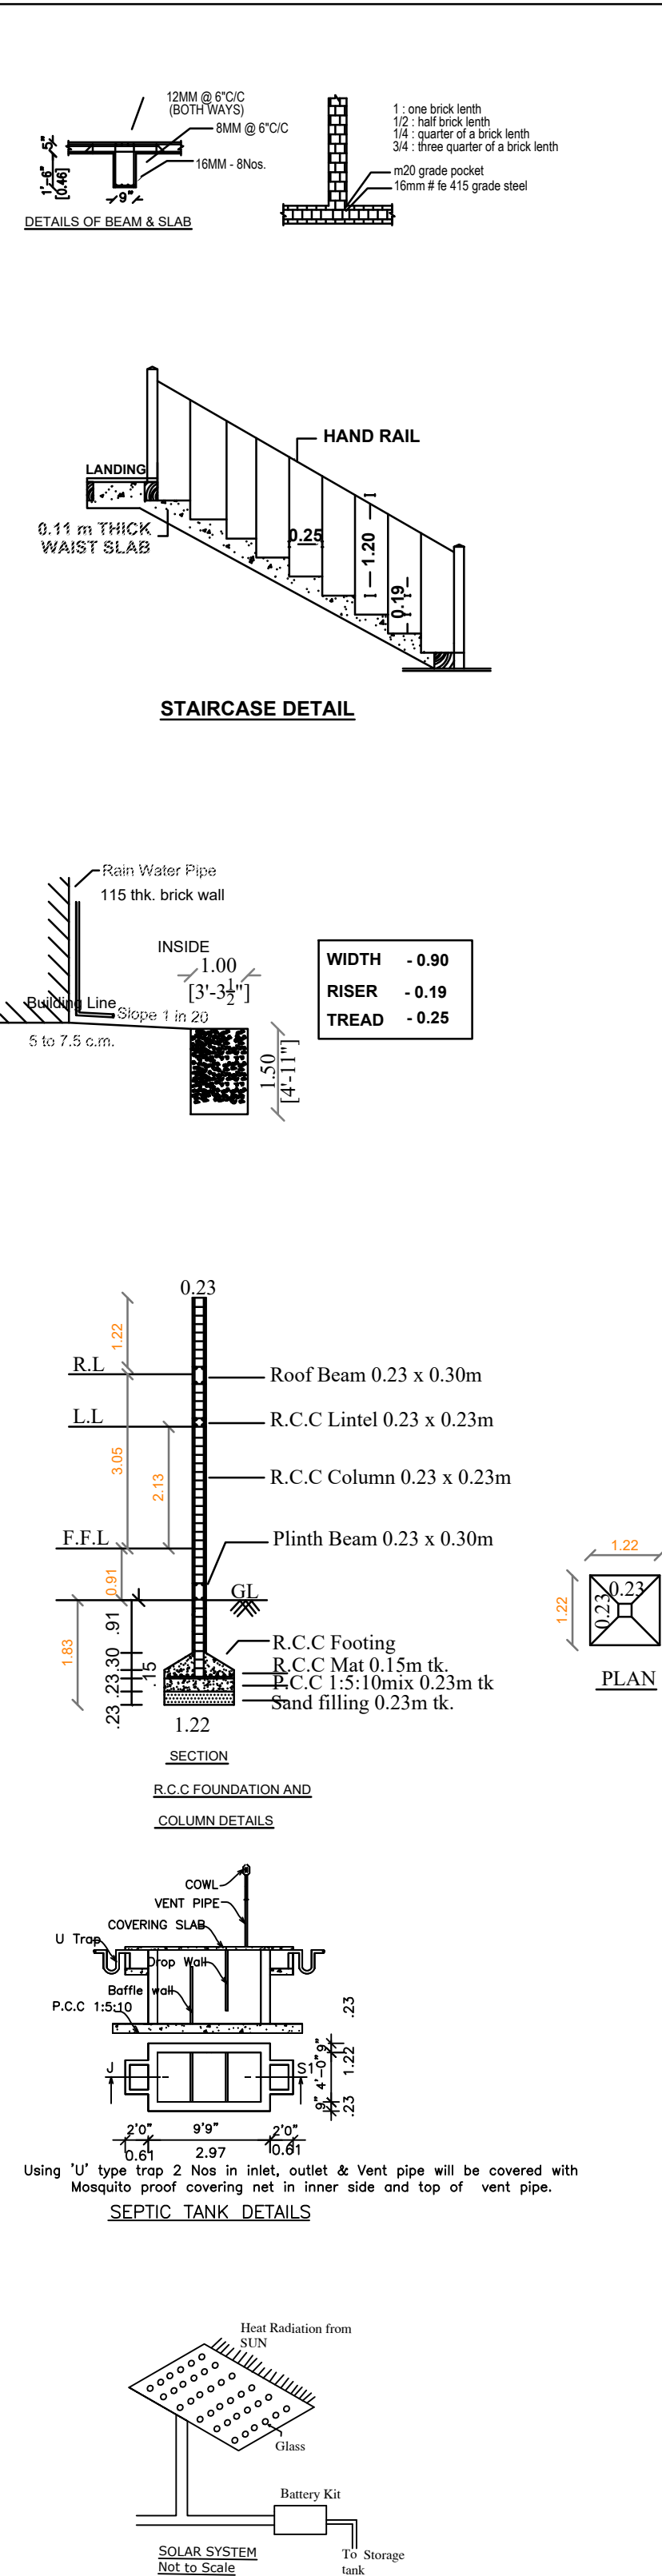

PROPOSED
CONST.OF GF

STREET

N

KEY PLAN

SCALE : Not To Scale

SCALE : 1:100
(ALL DIMENSIONS ARE IN METER)

E

N

S

W

SCHEDULE OF JOINERY			
MD	MAIN DOOR	3'3" X 7'0"	1.00 X 2.13
D	DOOR	3'0" X 7'0"	0.91 X 2.13
D1	DOOR	2'6" X 7'0"	0.76 X 2.13
KW	KITCHEN WINDOW	3'3" X 4'0"	1.00 X 1.20
W	WINDOW	5'0" X 4'0"	1.50 X 1.22
W1	WINDOW	4'0" X 4'0"	1.22 X 1.22
V	VENTILATOR	2'6" X 2'6"	0.75 X 0.75

- SPECIFICATION:**
- SAND FILLING IN FOUNDATION 150 MM THICK
 - P.C.C 1:4:8 USING 40MM HBG METAL FOR FOUNDATION& BASEMENT
 - R.C.C 1:2:4 USING 20MM HBG METAL FOR FOLLOWING WORKS :
A)COLUMNS, B)BEAMS C)LINTELS,LOFT,SUNSHADE D)ROOF SLAB
 - PLASTERING IN C.M 1:4 12MM THICK
 - BRICK WORK IN C.M 1:5 USING I CLASS CHAMBER BURNT BRICKS
 - WEATHERING COURSE WITH B.J.C TOP FINISHED WITH SQUARE TILES

AREA DETAIL		
AREA STATEMENT	SQ.FT	SQ.M
TOTAL AREA OF EXTENT (5cent) (AS PER PATTA)	1558.00	144.00
PROPOSED GROUND FLOOR	388.37	36.08
OPEN PLACE AREA	1169.63	108.66
PLOT COVERAGE : 25 %		
F.S.I : 1.33		

OWNER SIGNATURE :

Mrs.J.PUSHPA
W/o.Mr.Jaganmanohar

REGISTERED ARCHITECT:-

V.J.R BUILDING PLANNER

Mrs. V. JAMUNARANI, D.Arch.,
REGISTERED ARCHITECT Grade-II
ARAKKONAM MUNICIPALITY,
RANIPET DISTRICT,
Cell: 9500535819, 9500331776

Mrs.V.JAMUNARANI, D.Arch.

Cell: 9500535819, 9500331776

