




PLAN SHOWING THE PROPOSED CONSTRUCTION OF G.I. SHEET ROOF COMMERCIAL SHOP IN S.NO 56, THATTACHERI VILLAGE, KALAVAI TALUK, RANIPETTAI DISTRICT.

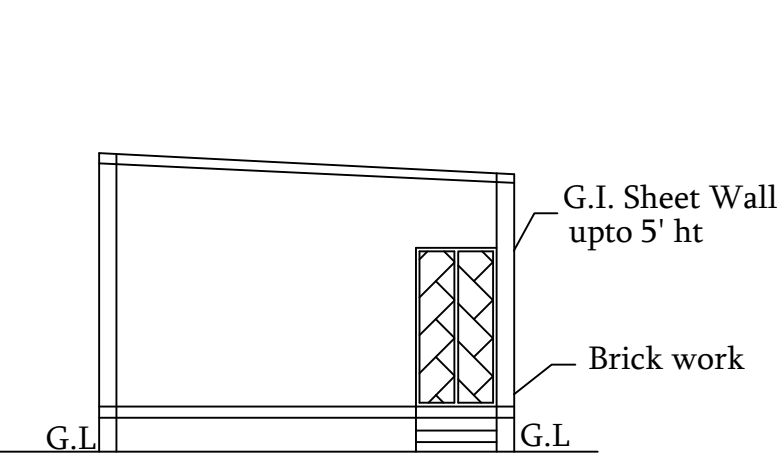


ELEVATION

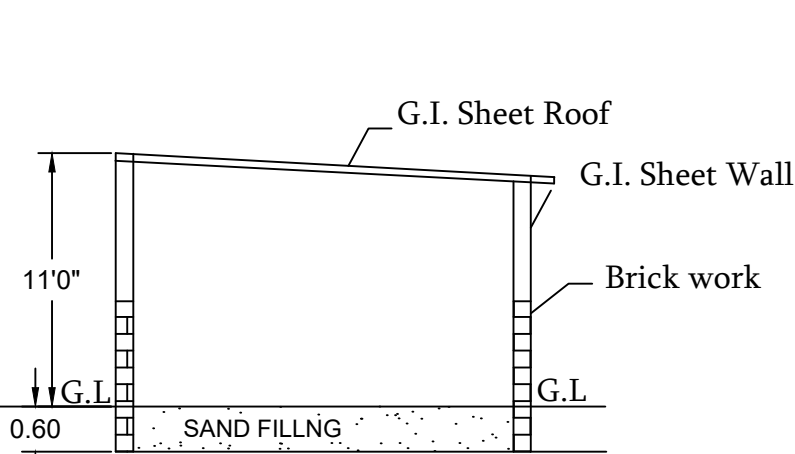

SECTION ON R-R


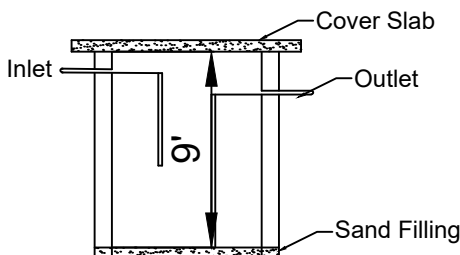


SECTION

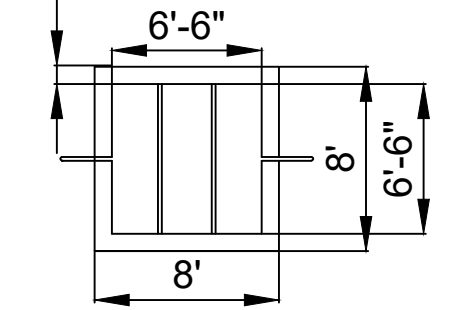


PLAN

SEPTIC TANK
SCALE 1/4" = 2'0"

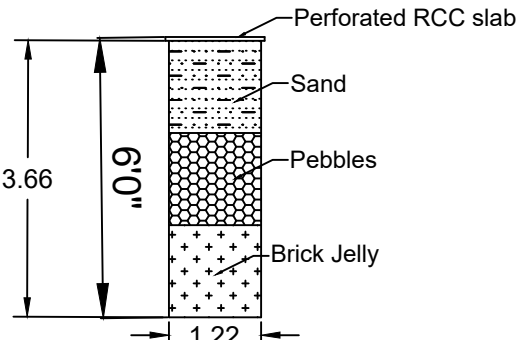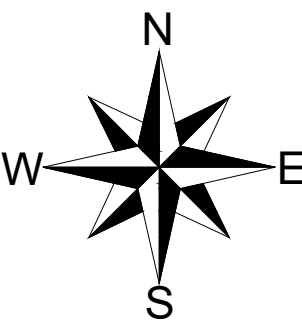


SECTION

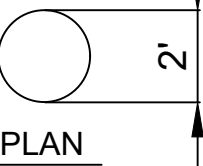


PLAN


RAIN WATER
HARVESTING PIT
SCALE 1/4" = 1'0"

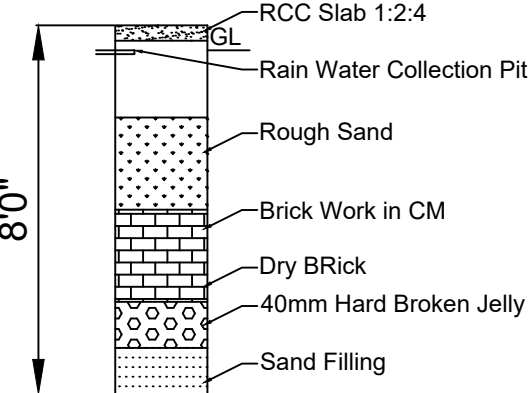


RAIN WATER HARVESTING
SCALE 1/4" = 1'0"

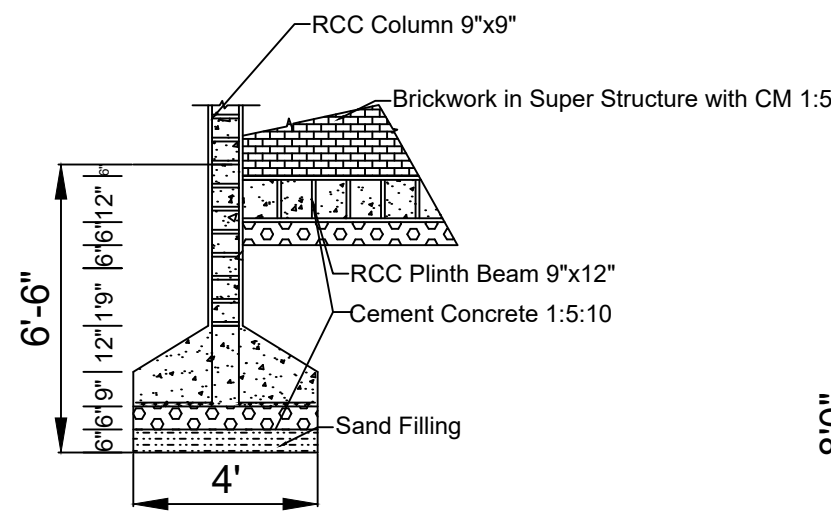


FOUNDATION DETAILS
SCALE 1/4" = 1'0"

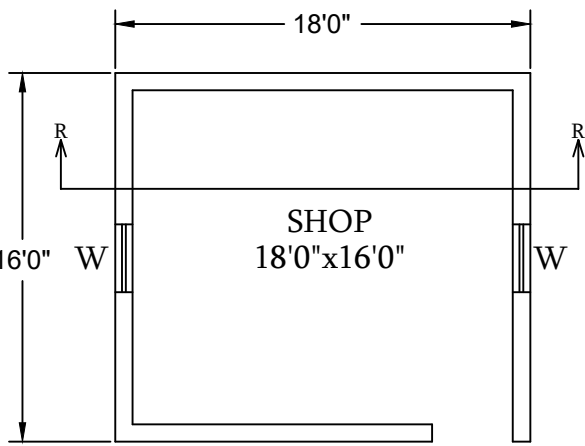

GROUND FLOOR PLAN

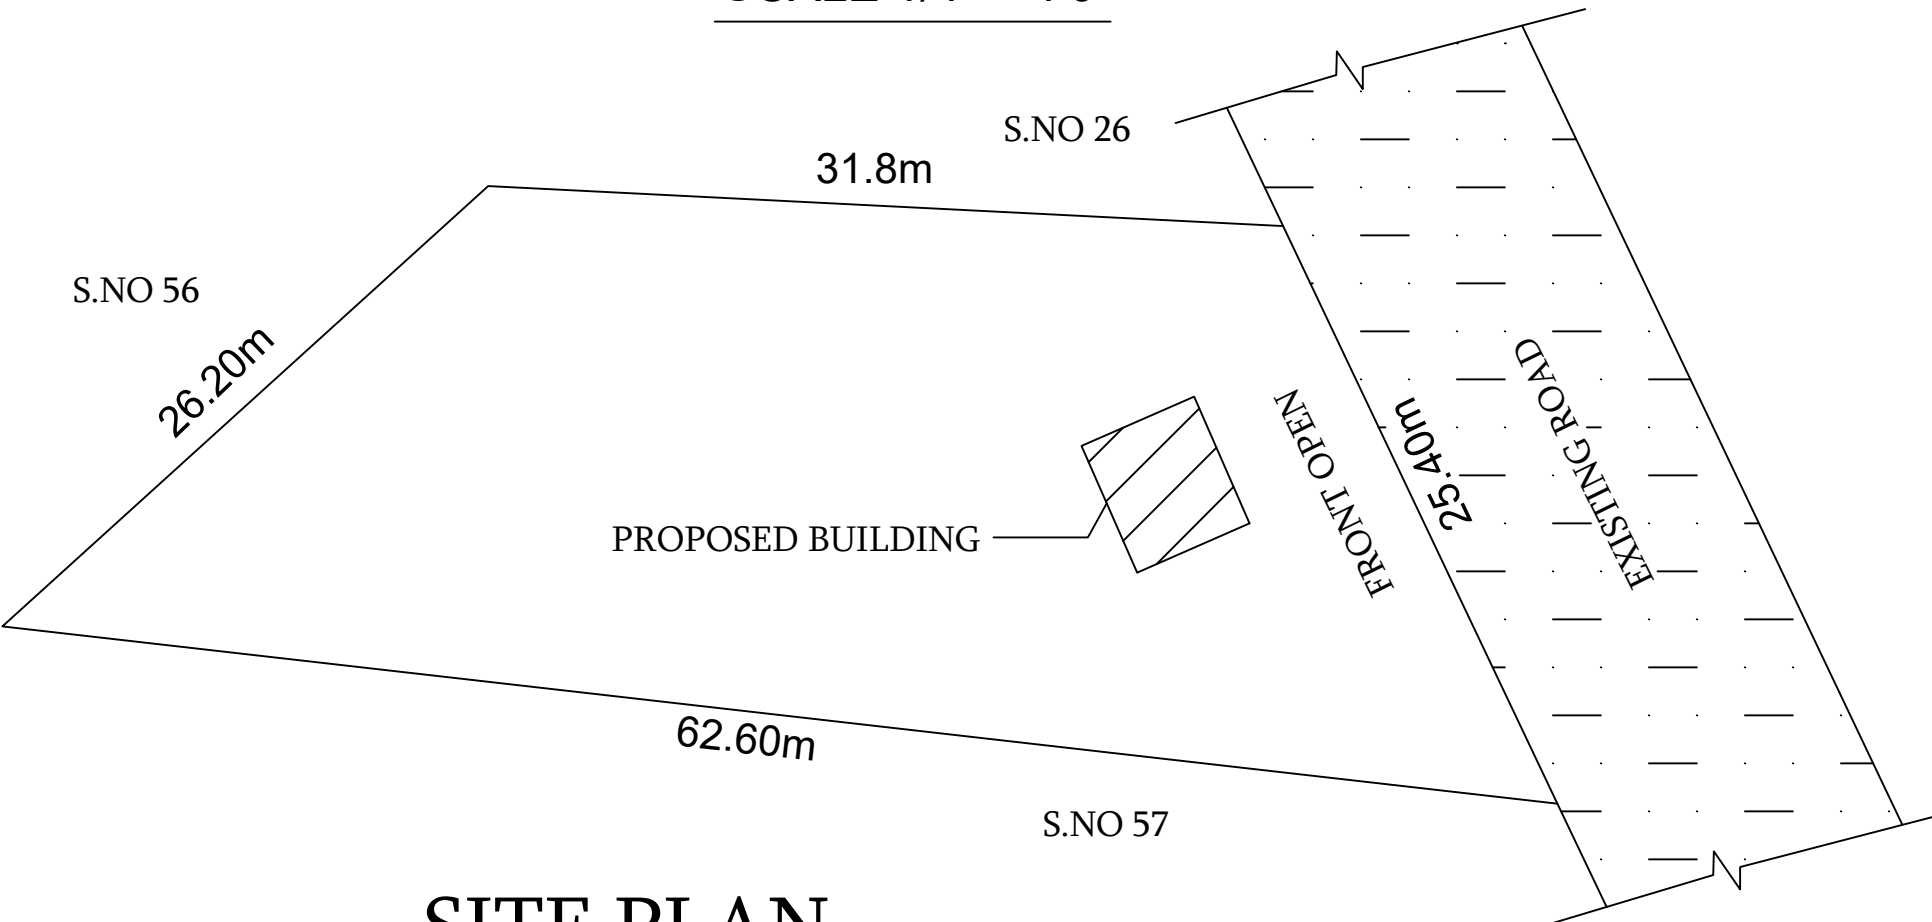

SITE PLAN
SCALE = 1:300

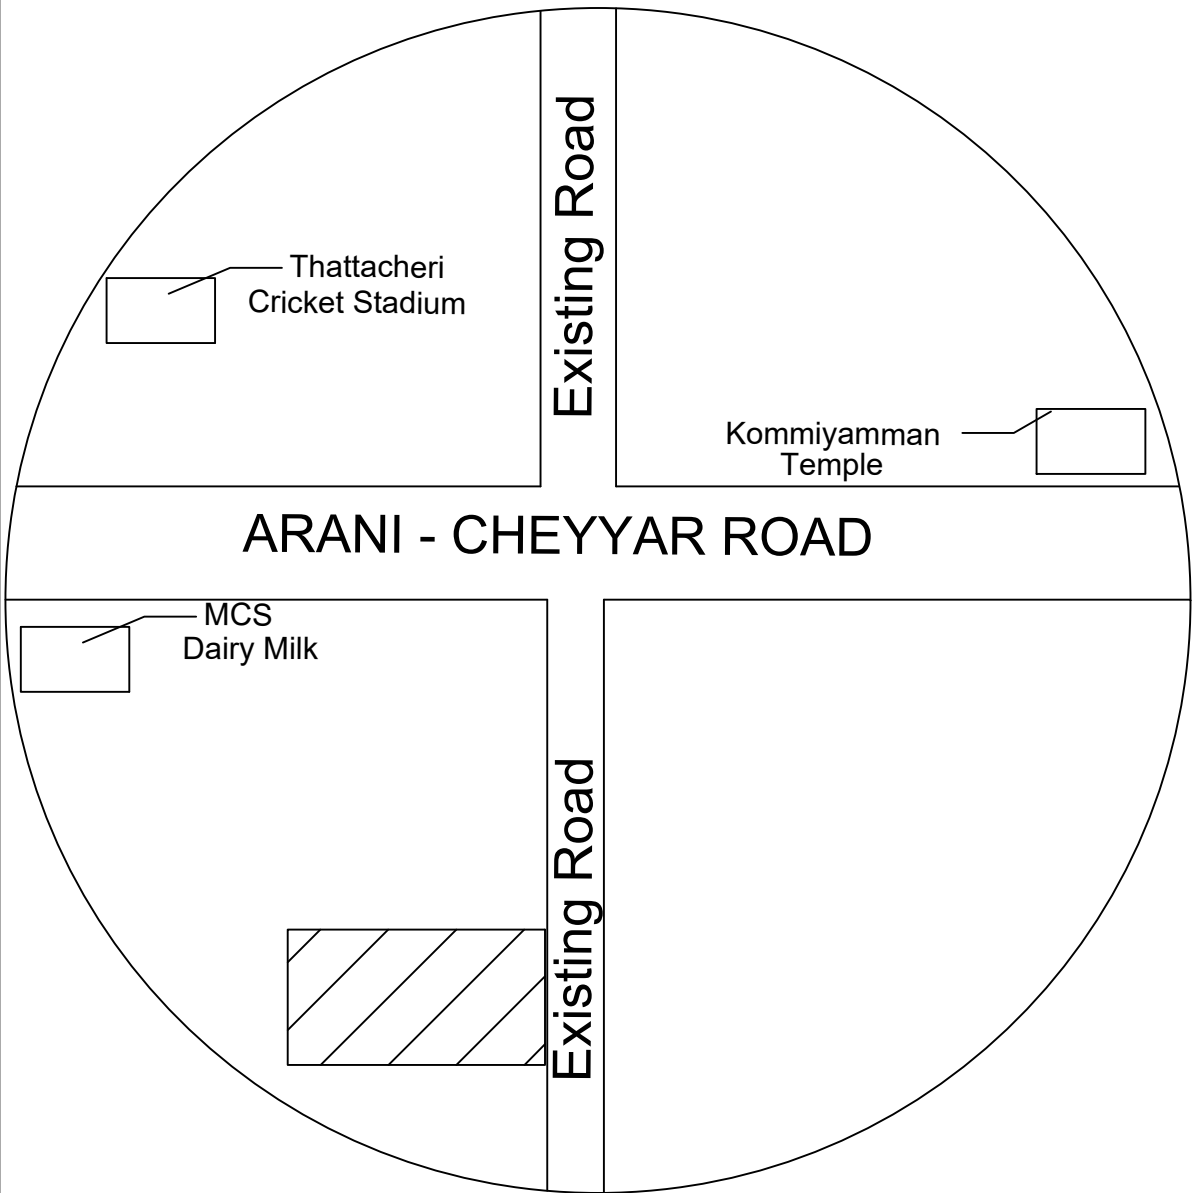

KEY PLAN
NOT SCALE

REFERENCE	SCHEDULE OF JOINERY
Proposed Building	D DOOR 3'6" x 7'0"
Open Area	W WINDOW 3'0" x 4'0"
Existing Road	V VENTILATOR 3'0" x 2'0"

AREA STATEMENT	
Total Area	= 9,800 Sq.ft (Or) 910.44 Sq.m
Proposed G.I Shed Roof Building Area	= 288 Sq.ft (Or) 26.76 Sq.m
Open Area	= 9,512 Sq.ft (Or) 883.69 Sq.m

SCALE: 1" = 8'0" (1:100)
ALL DIMENSIONS ARE IN "METER"

ENGINEER SIGN

OWNER SIGN

Er. R. SURESH, B.E.,
Reg. No. RE / Gr-III/RD/APR - 2022/005
No.68E, School Street, Allikulam,
Ammoor, Walaja Tk, Ranipet - 632513.
Cell : 9751124712
email : sureshcivilengineer27@gmail.co

(MR. S. Manivannan)

