





FRONT ELEVATION

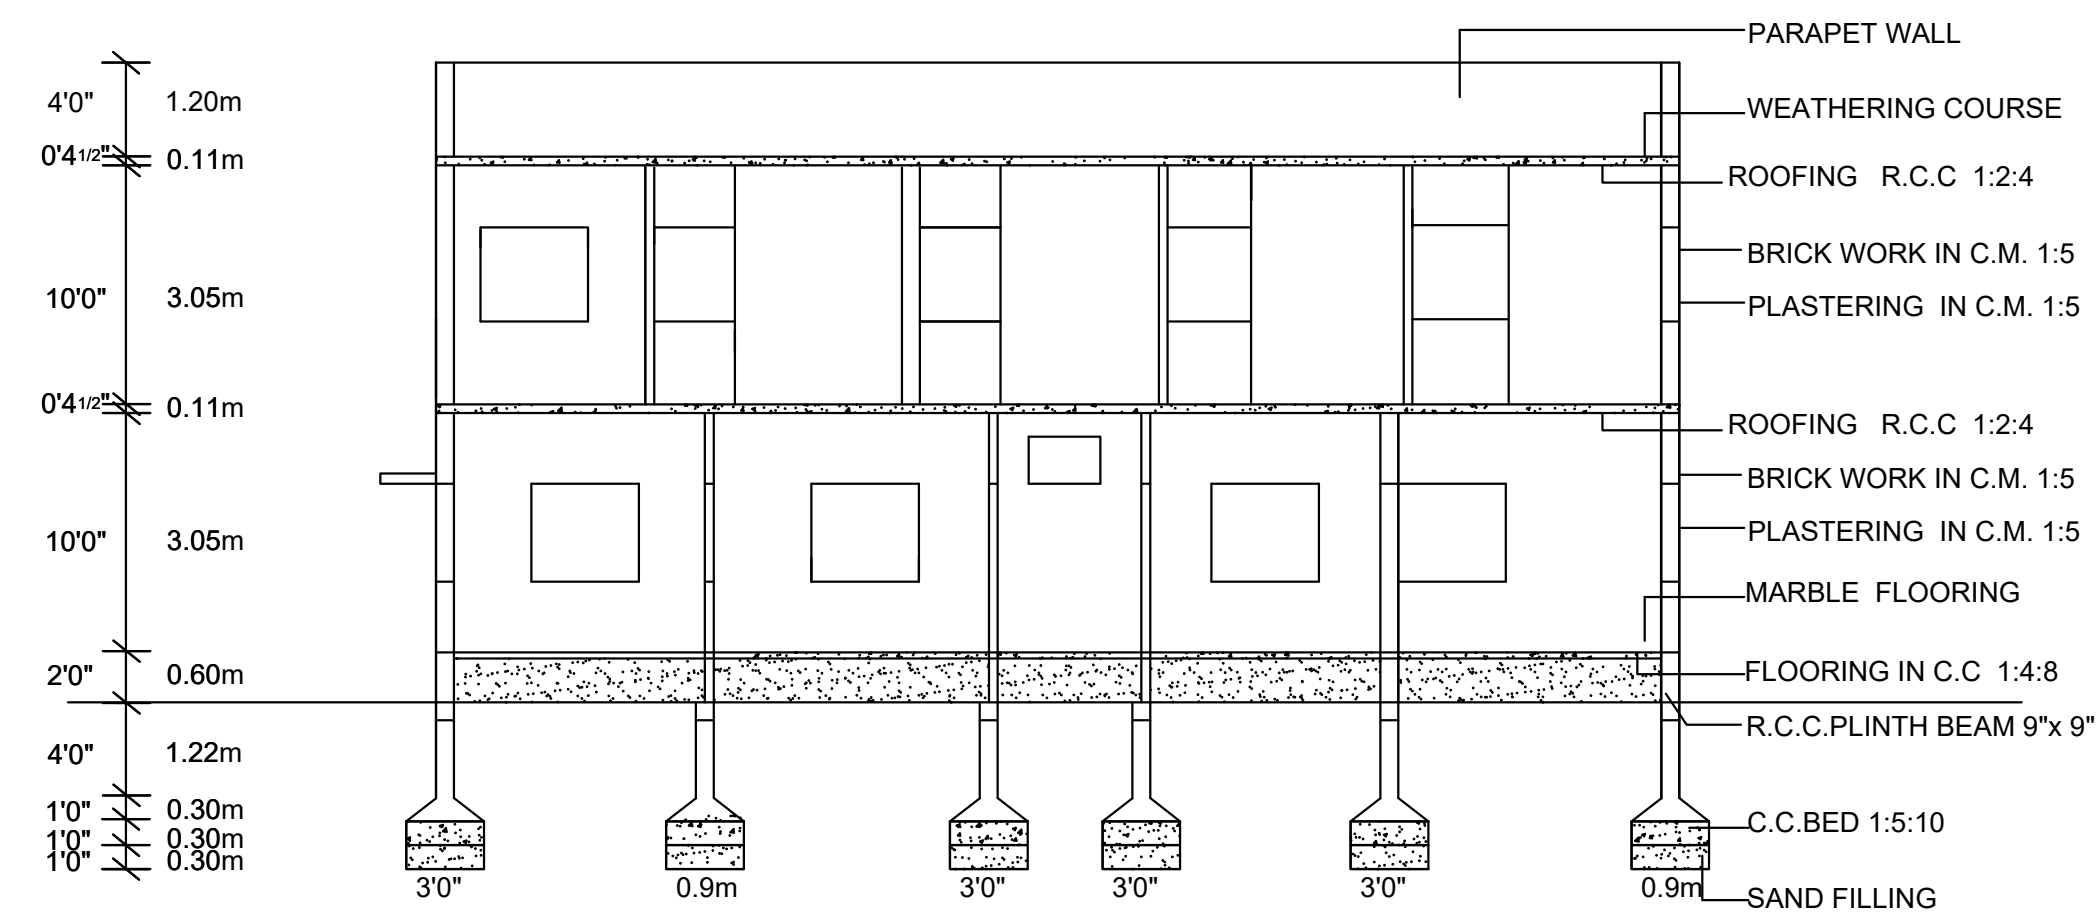


SECTION ON "AA"

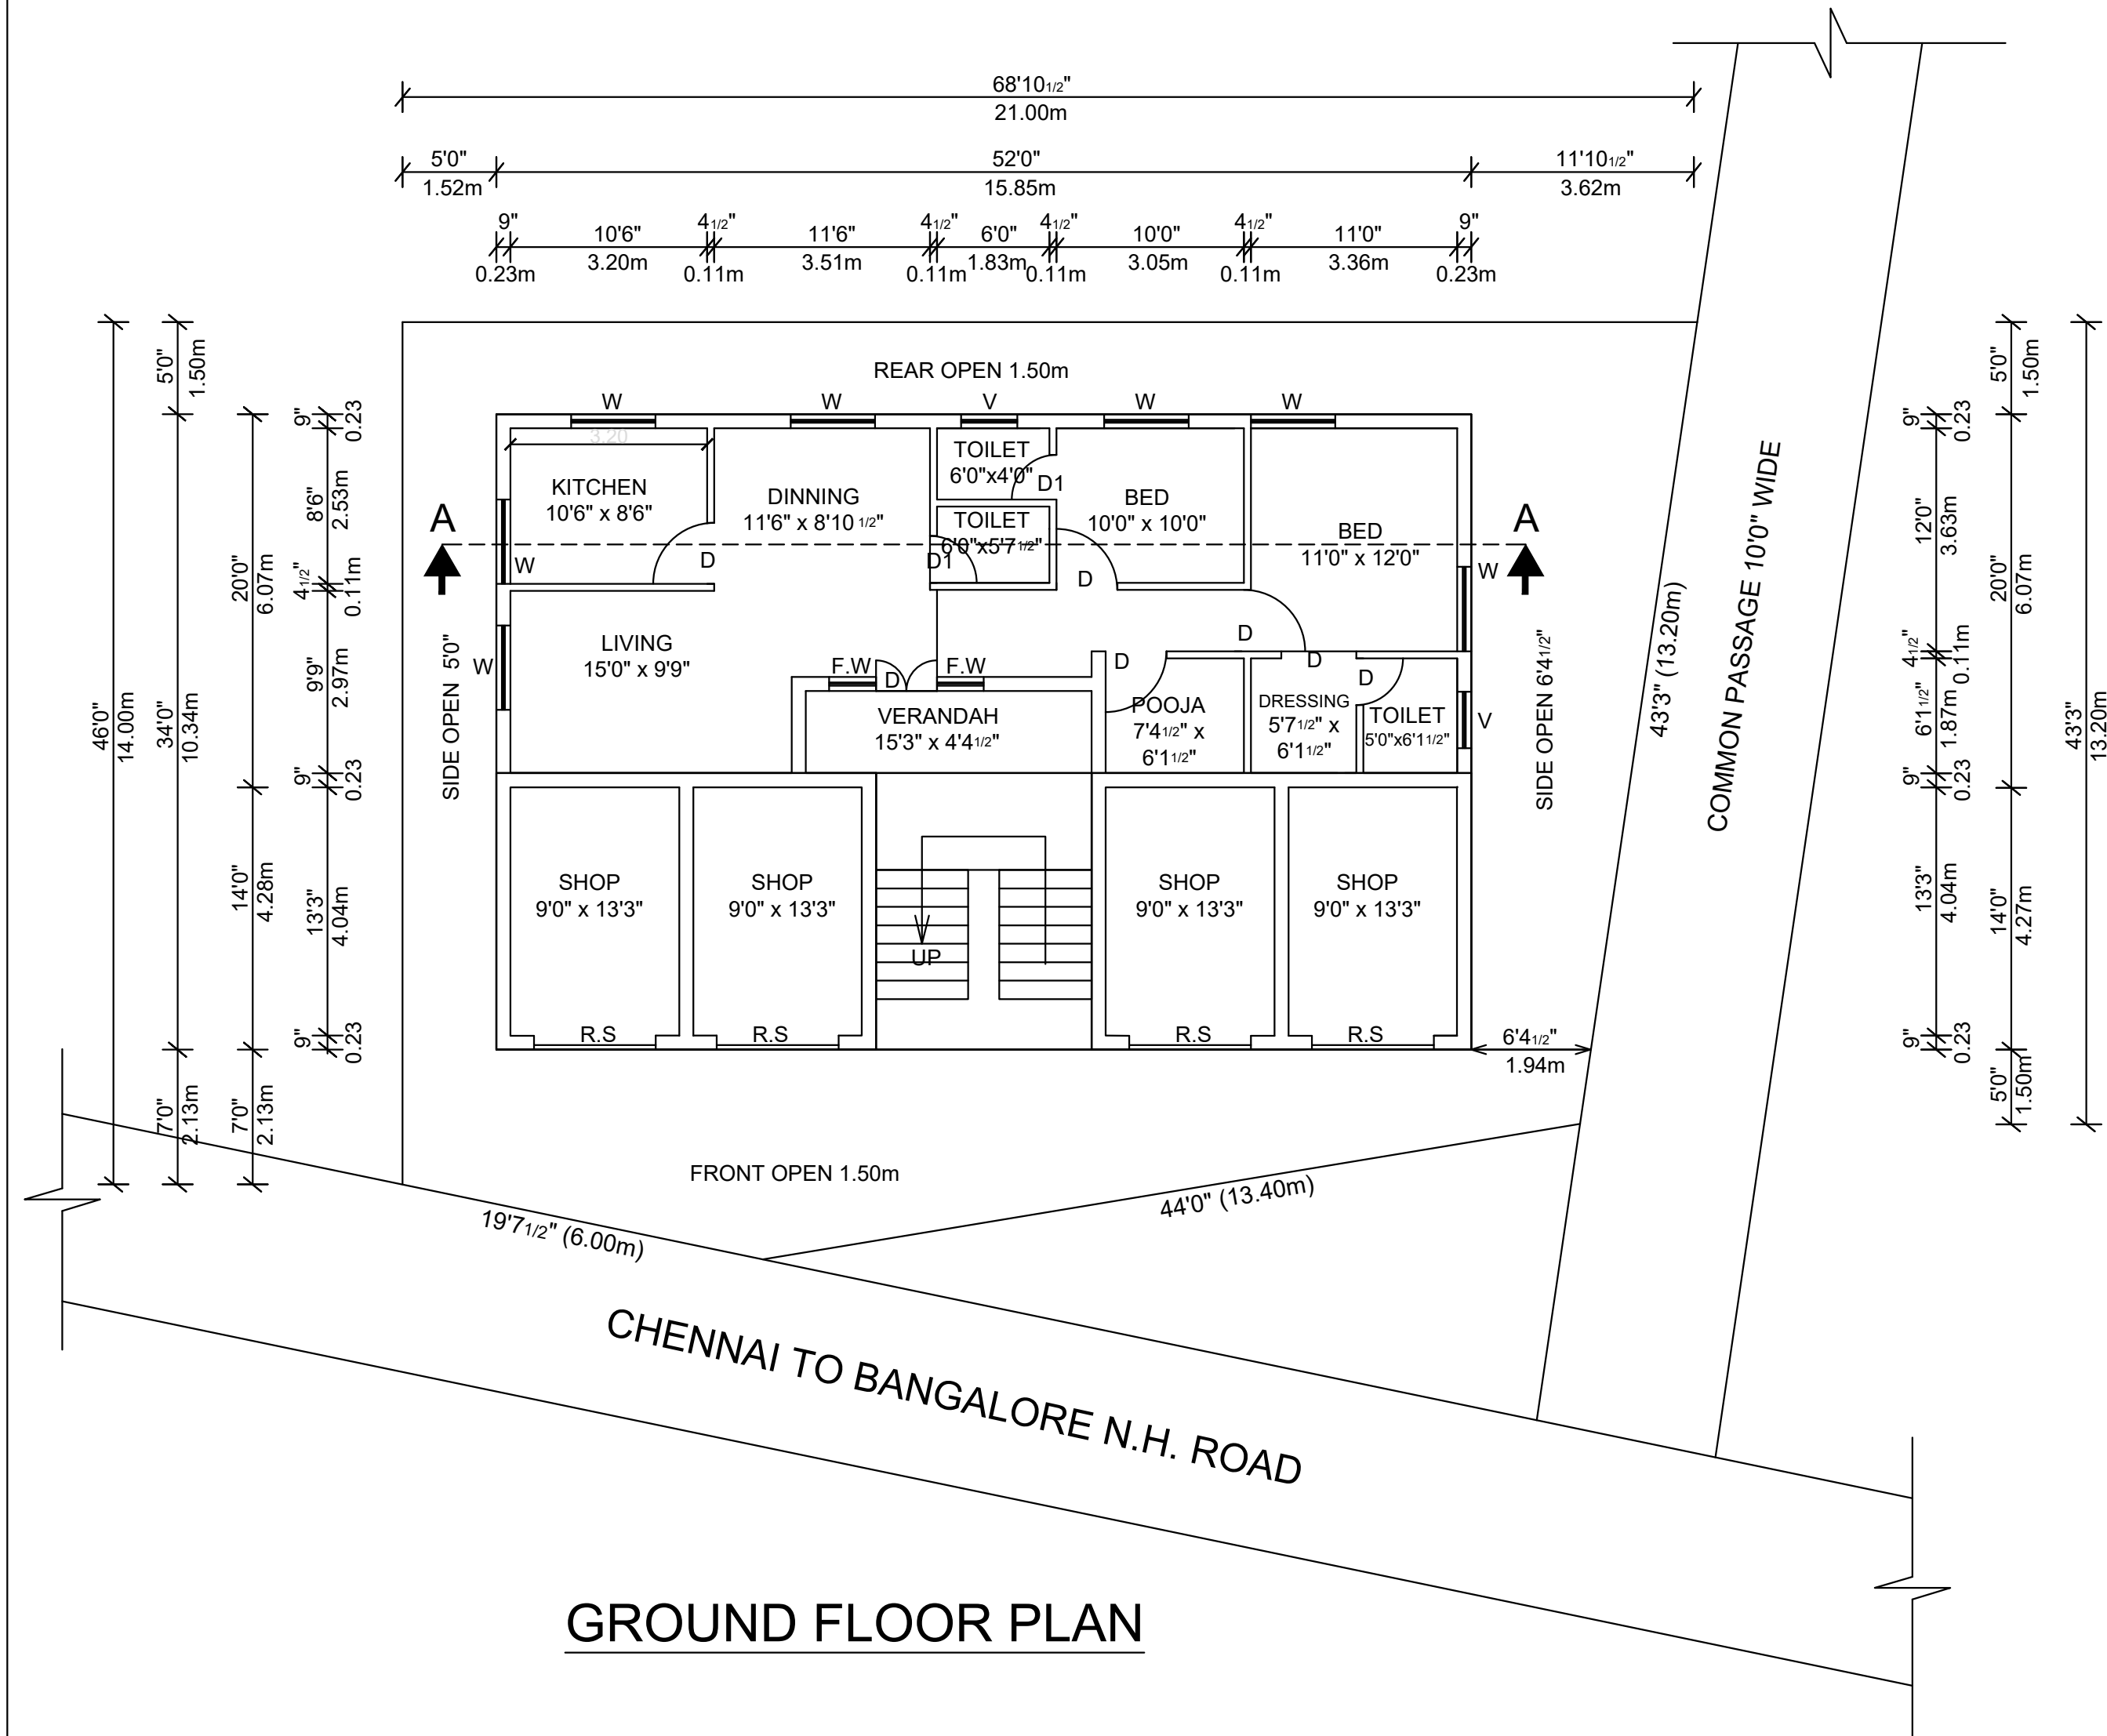


GROUND FLOOR PLAN

SITE PLAN :-
SCALE :1" = 33'0" (OR) 1CM = 400CM

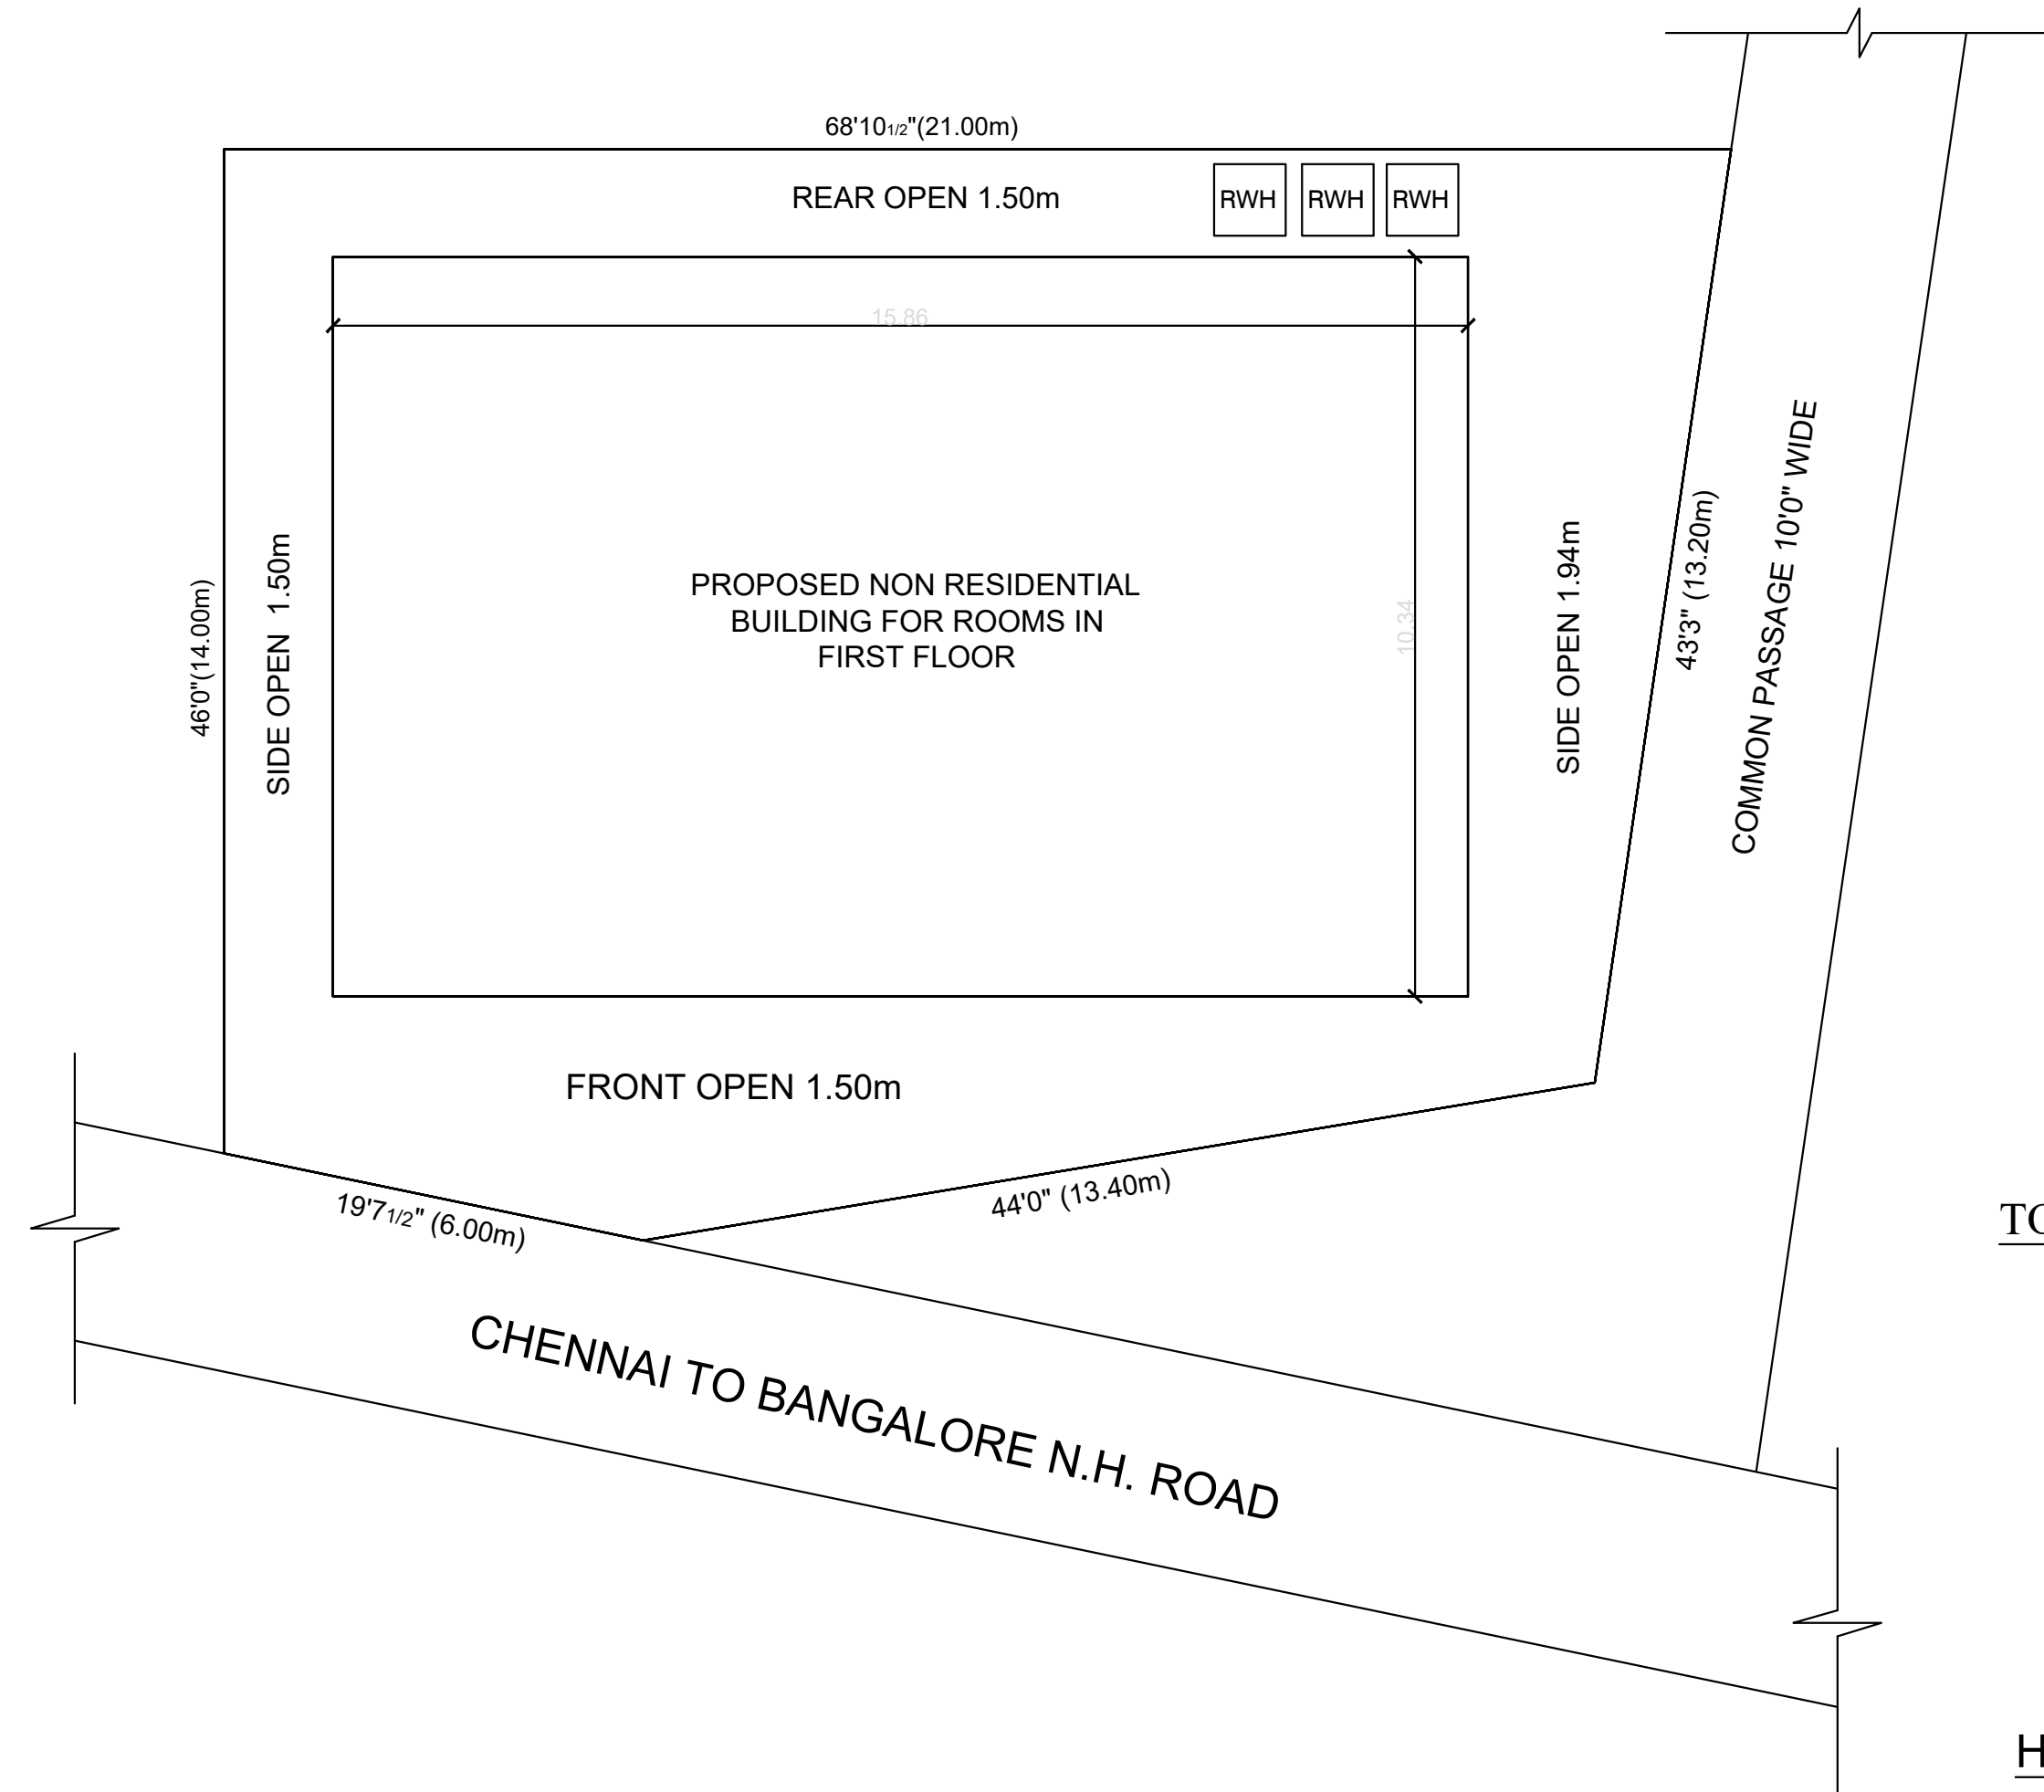



TOILET AND SANITARY
DETAILS

HEAD ROOM PLAN

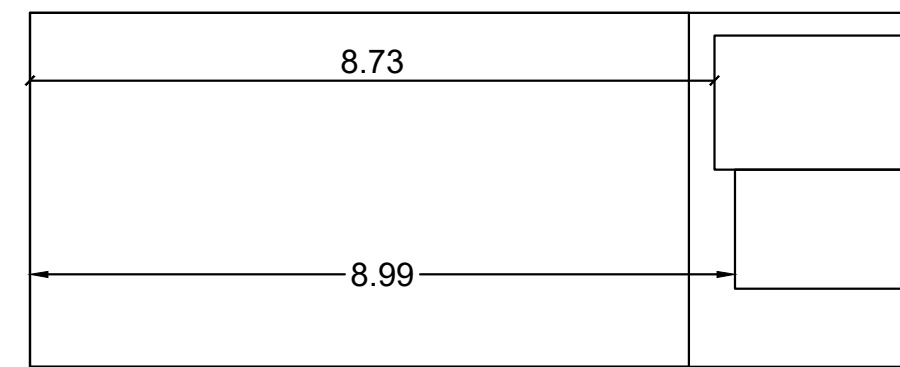


SOLAR PANNEL


TOPO PLAN
SCALE :1" = 33'0" (OR) 1CM = 400CM

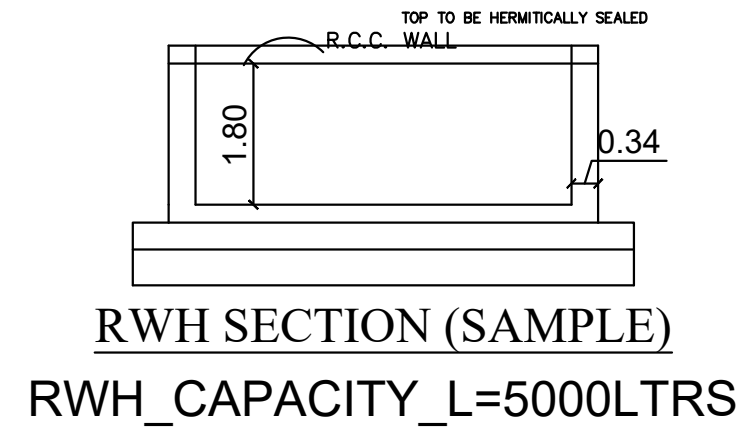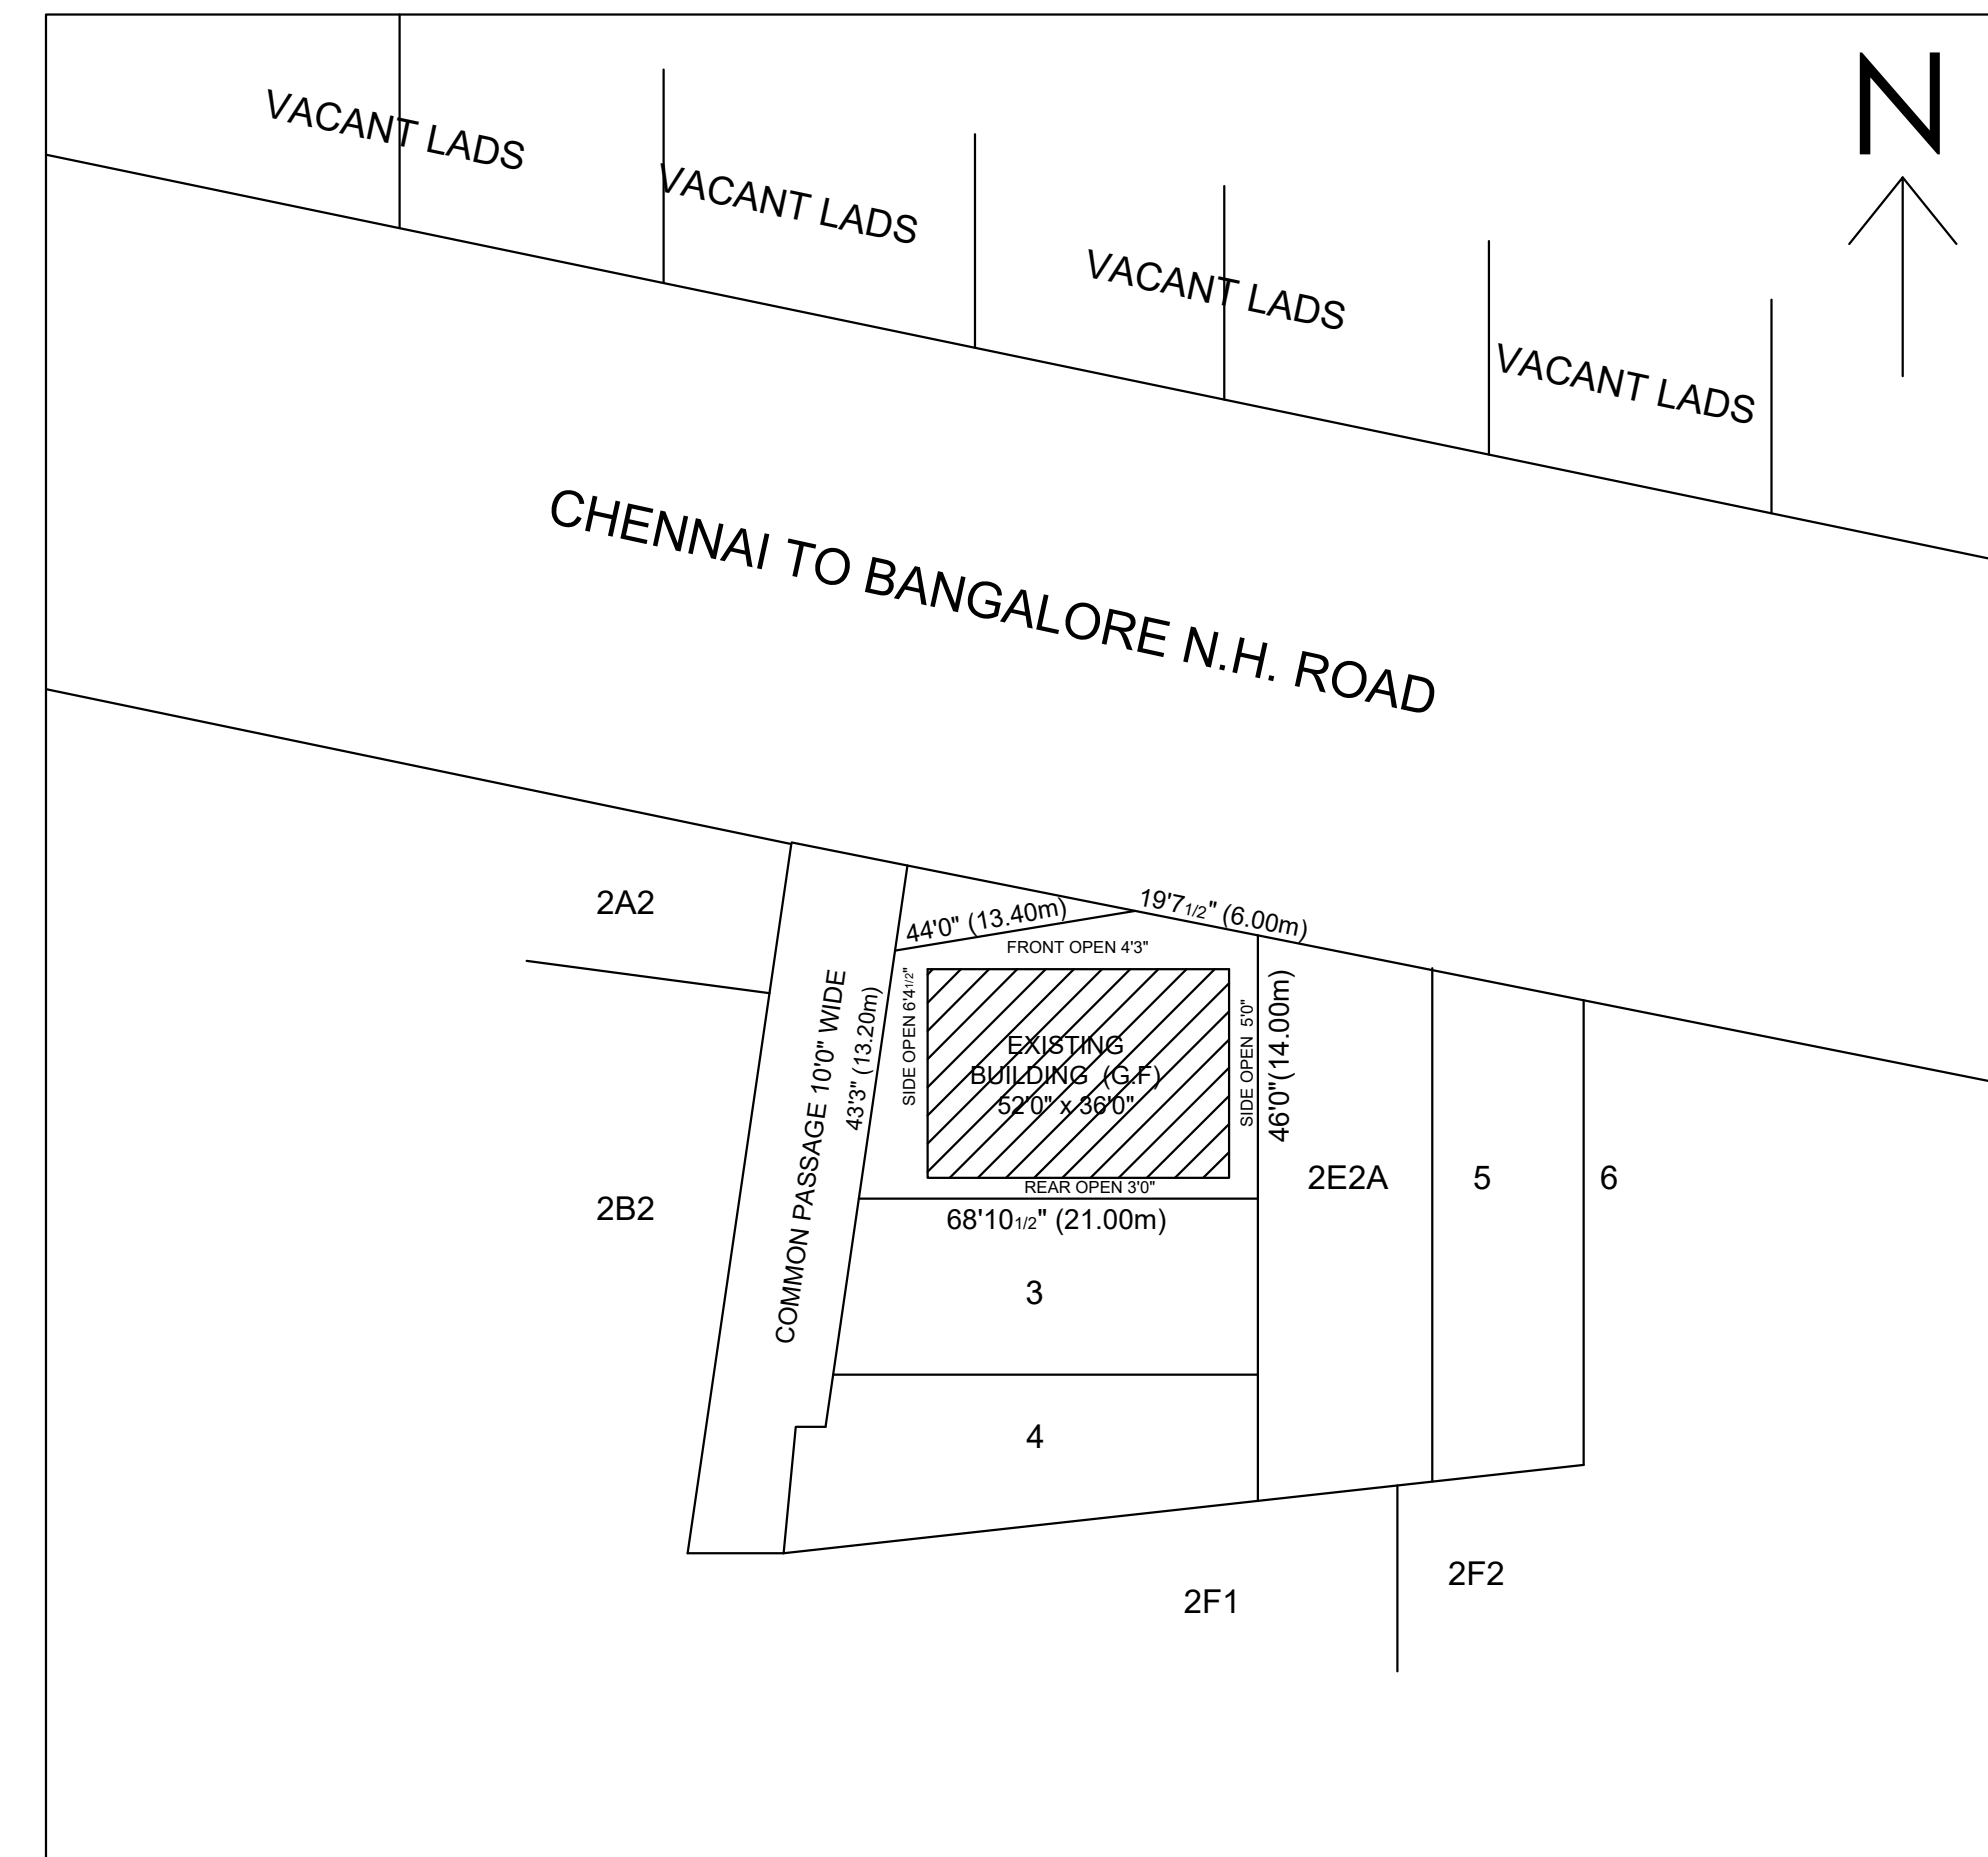


RWHP SECTION (SAMPLE)
RWHP_CAPACITY_L=5000LTRS

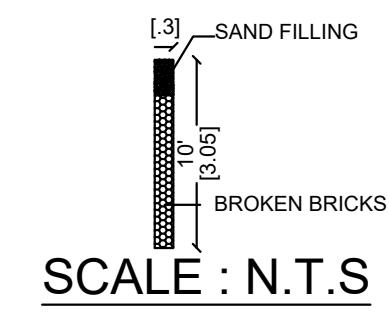


SCALE : N.T.S

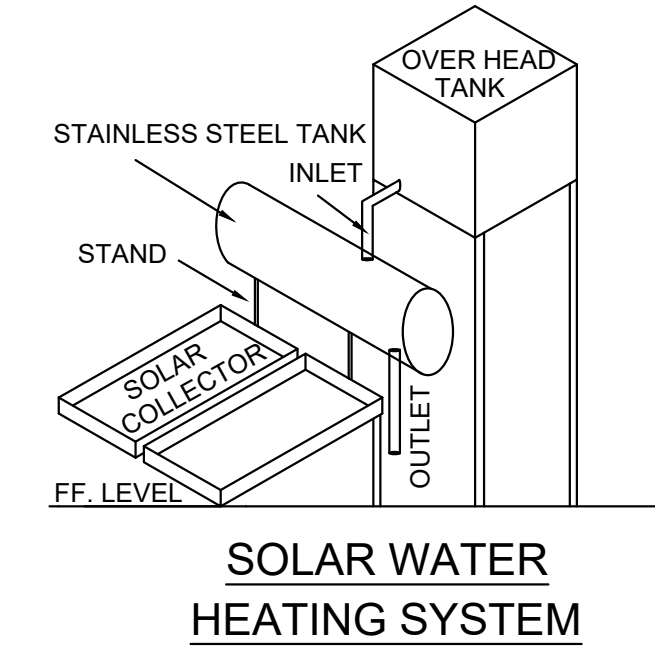


SOLAR WATER
HEATING SYSTEM

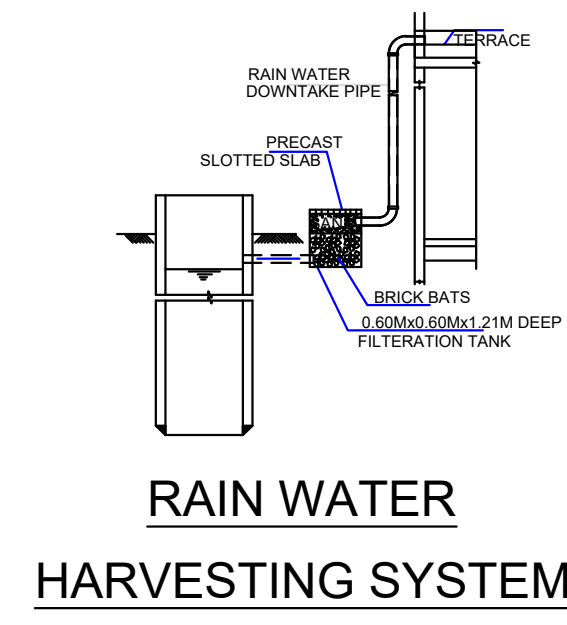


RAIN WATER
HARVESTING SYSTEM

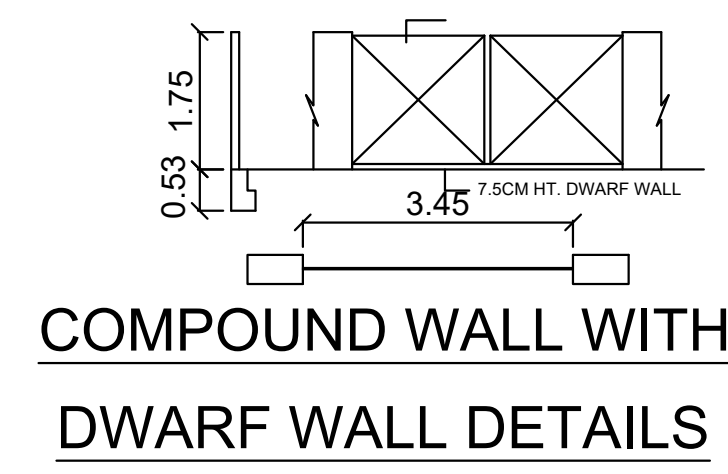


COMPOUND WALL WITH
DWARF WALL DETAILS

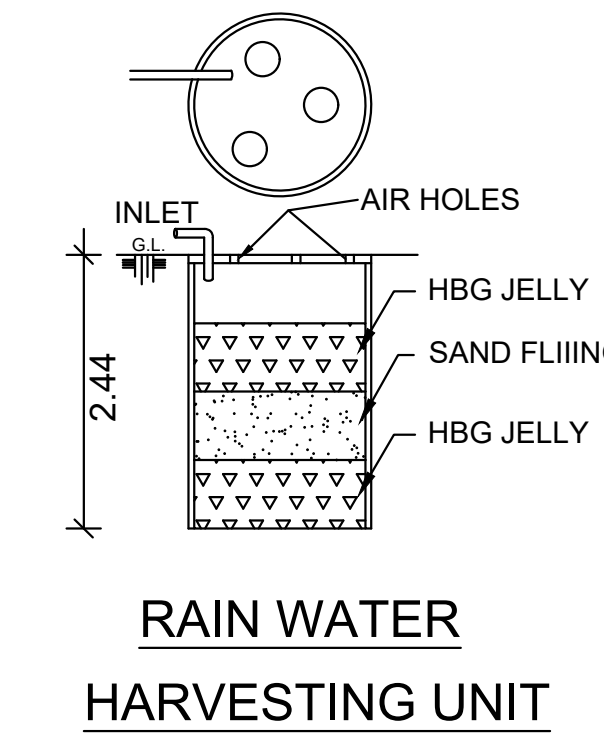

RAIN WATER
HARVESTING UNIT

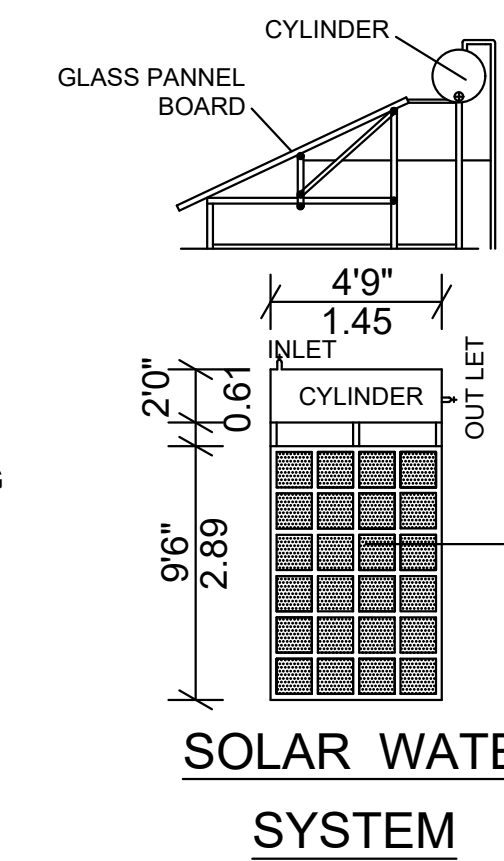

SOLAR WATER
SYSTEM

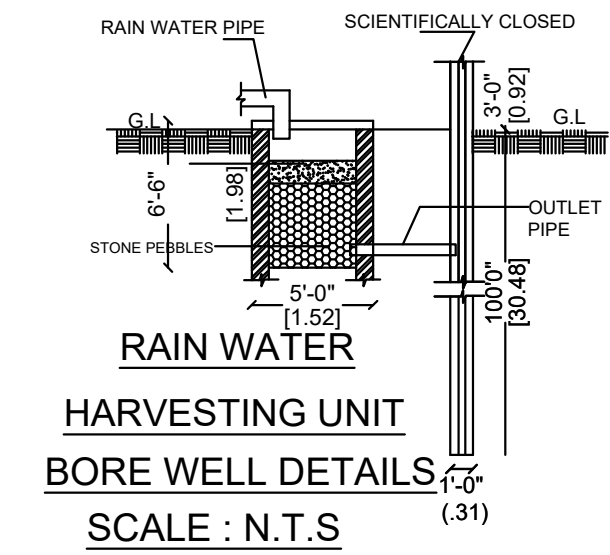

RAIN WATER
HARVESTING UNIT
BORE WELL DETAILS
SCALE : N.T.S

FOR OFFICE USE

REFERENCE :-

D..... DOOR 3'3" x 7'0" (OR) 1.00 x 2.10M
D1..... DOOR 2'6" x 6'0" (OR) 0.75 x 1.82M
W WINDOW..... 4'6" x 4'0" (OR) 1.37 x 1.22M
W 1 WINDOW..... 3'3" x 4'0" (OR) 1.00 x 1.22M
F.W FREN WIN..... 2'6" x 6'0" (OR) 0.76 x 1.82M
V..... VENTILATOR..... 3'0" x 2'0" (OR) 0.90 x 0.60M
R.S.. ..ROLLINGSHUTTER..... 6'0" x 2'0" (OR) 1.82 x 2.10M

AREA DETAILS :-

TOTAL AREA OF THE SITE 2616.00Sq.Ft (OR) 243.00Sq.Mt.
(ASPER DOCUMENT)
TOTAL AREA ASPER PATTI 2420.00Sq.Ft (OR) 225.00Sq.Mt.
SUPER IMPOSED PLOT AREA..... 2616.00Sq.Ft (OR) 243.00Sq.Mt.
EXISTING BUILDING
HOUSE IN GROUND FLOOR 997.00Sq.Ft (OR) 92.59Sq.Mt
EXISTING BUILDING SHOP
IN GROUND FLOOR 767.00Sq.Ft (OR) 71.35Sq.Mt
OPEN SPACE 852.00Sq.Ft (OR) 79.06Sq.Mt.
PROP CONSTRUCTION
ROOMS IN FIRST FLOOR 1764.00Sq.Ft (OR) 163.94Sq.Mt.
FSI AREA 1.48
PLOT COVERAGE 67.43%

NOTE :-

1. THE WASTE WATER DISCHARGED FROM THE ROOMS
OTHER THAN TOILET WILL GOING TO BE TREATED AND
WILL GOING TO BE RECYCLED.
2. USING 'U' TYPE TRAP 2 Nos IN INLET, OUTLET &
VENT PIPE WILL BE COVERED WITH MOSQUITO
PROOF COVERING NET IN INNER SIDE AND TOP OF
VENT PIPE.

LEGEND :-

OWNER'S BOUNDARY SHOWN IN GREEN
PROPOSED CONSTRUCTION SHOWN IN RED
EXISTING BUILDING SHOWN IN BLUE
EXISTING STREET SHOWN IN YELLOW

PLAN SHOWING THE PROPOSED
ADDITIONAL CONSTRUCTION OF ROOMS

(COMMERCIAL) IN FIRST FLOOR, IN S.F.

No.313/2E2, SUB DIVISION S.F.No.313/2E2B,

CHENNAI TOBANGALORE N.H.ROAD,

PUTTUTHAKKU VILLAGE, HAMLET OF KIZH

- MINNAL VILLAGE, ARCOT BLOCK,

WALAJAH TALUK, RANIPET DISTRICT.

SCALE :1" = 8'0" (OR) 1CM = 100CM

OWNER's NAME :-

THIRU. V.VAJJRAVELU.

S/o.THIRU. VELAI GOUNDAR.

OWNER'S SIGNATURE

Er. P.S. RAHUL, B.E., (Civil)
DTCP Registered Engineer-Grade-II,
Reg. No. RE/Gr-II/RD/Sep.2023/003
No.5A/13, Tippu Ali Dharga Street,
Kalavai Road, Arcot-632 503, Rpt. Dt -
Mobile : 63833 54803.

ENGINEER's SIGNATURE