



PLAN SHOWING THE PROPOSED ADDITIONAL CONSTRUCTION OF R.C.C ROOF (S.F)
HOUSE BUILDING IN DOOR NO: 1/6A1, S.F.NOS : 1 / 6A1, PATTA NO: 5441 AT SHOLINGHUR
ROAD, MARUDHALAM VILLAGE & PANCHAYAT, SHOLINGHUR TALUK, RANIPET DIST.



OWNER NAME : Mr. RAGU S/o KANDHASAMY

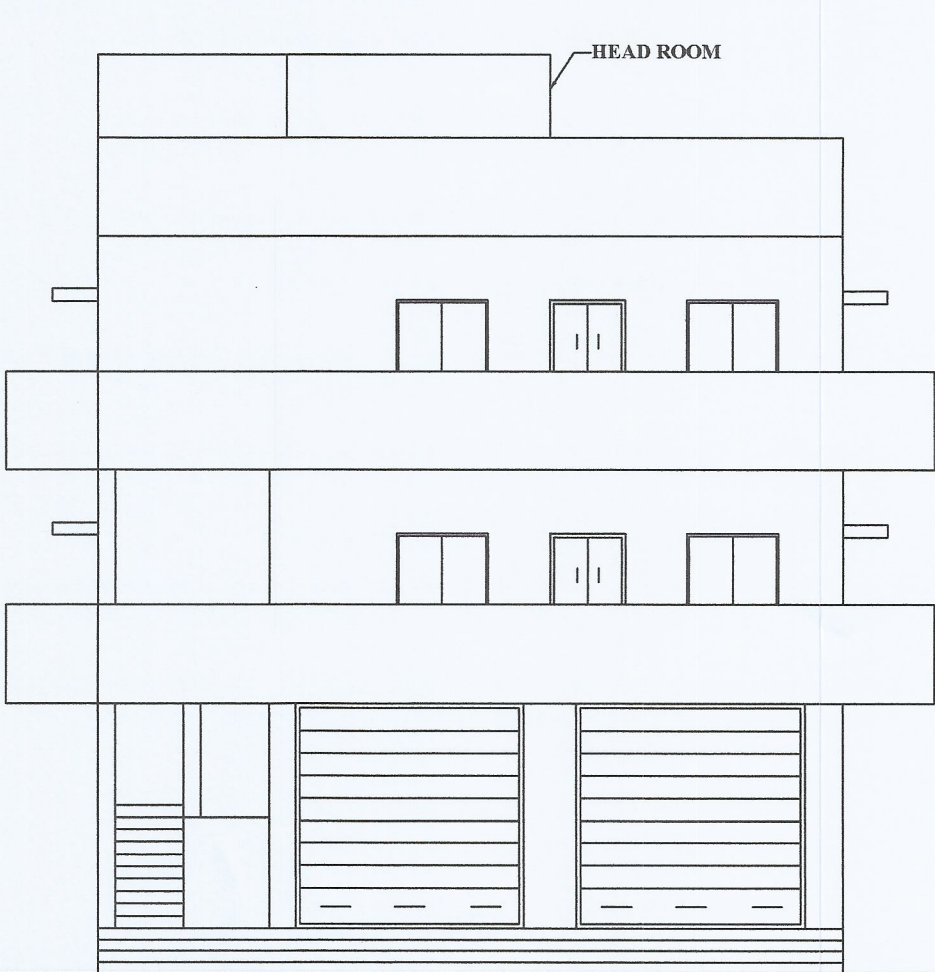


ELEVATION

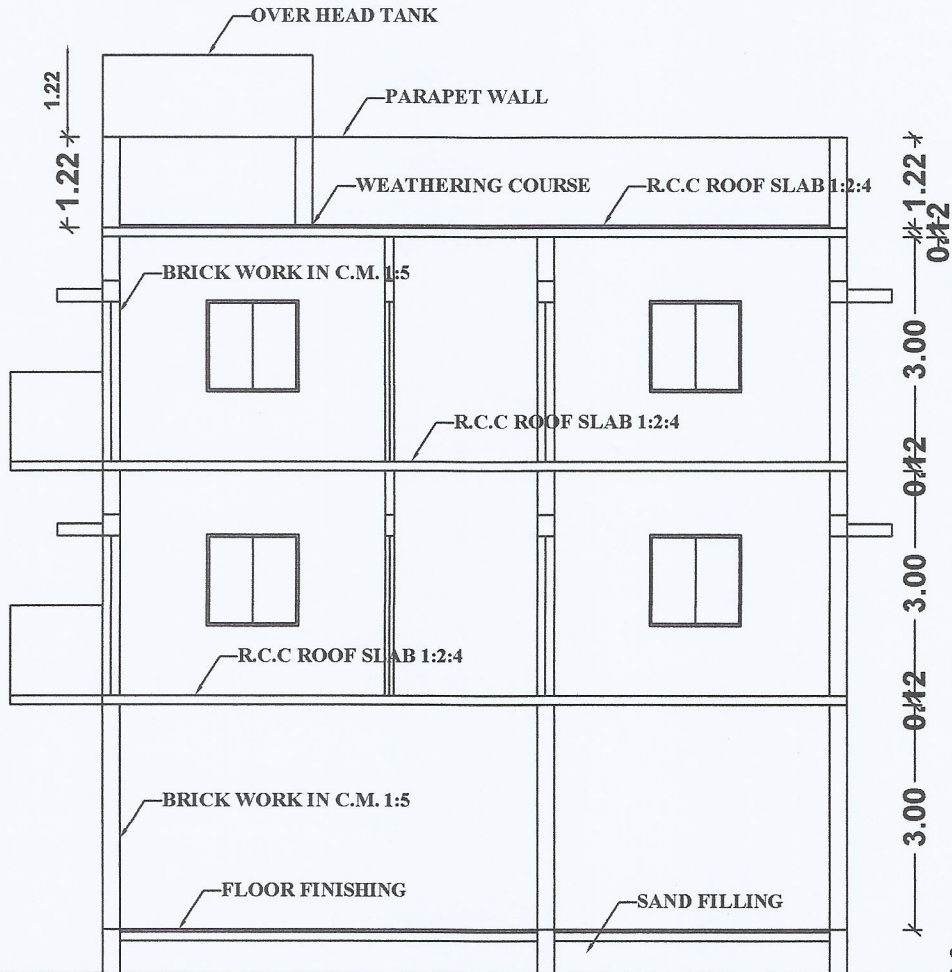


SECTION ON X-X

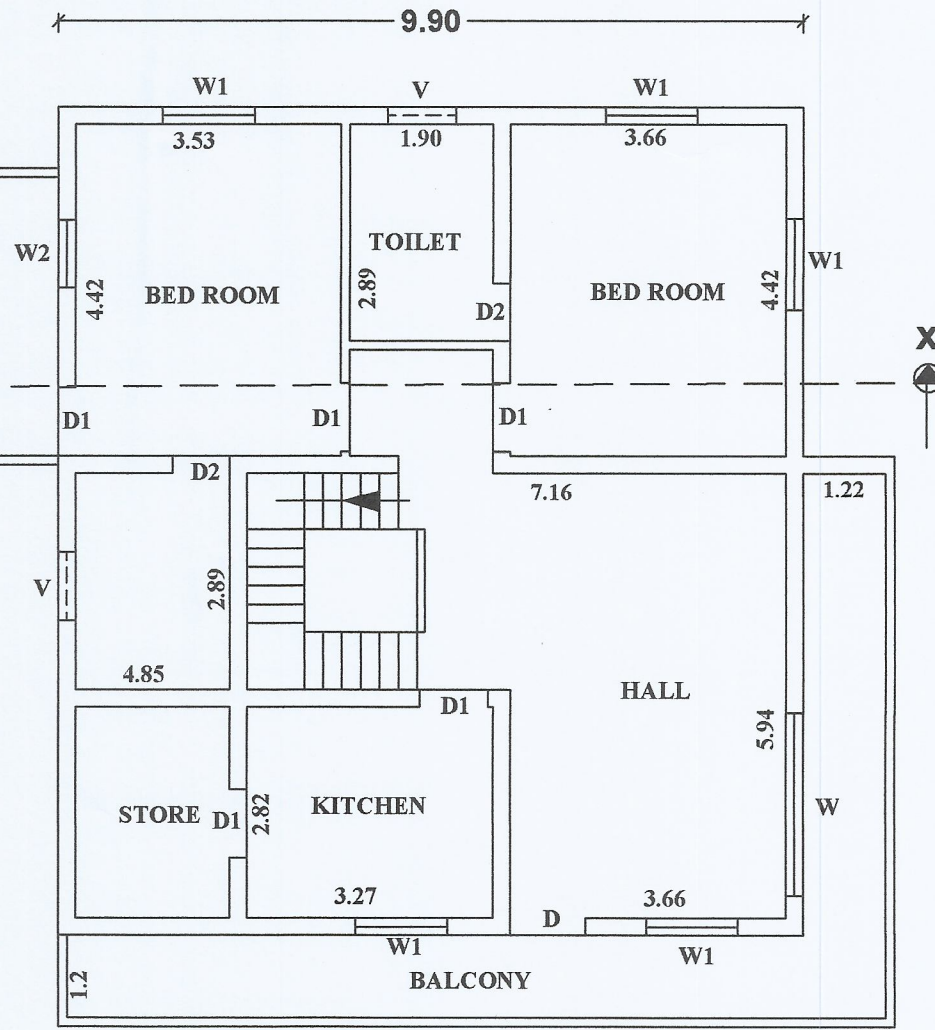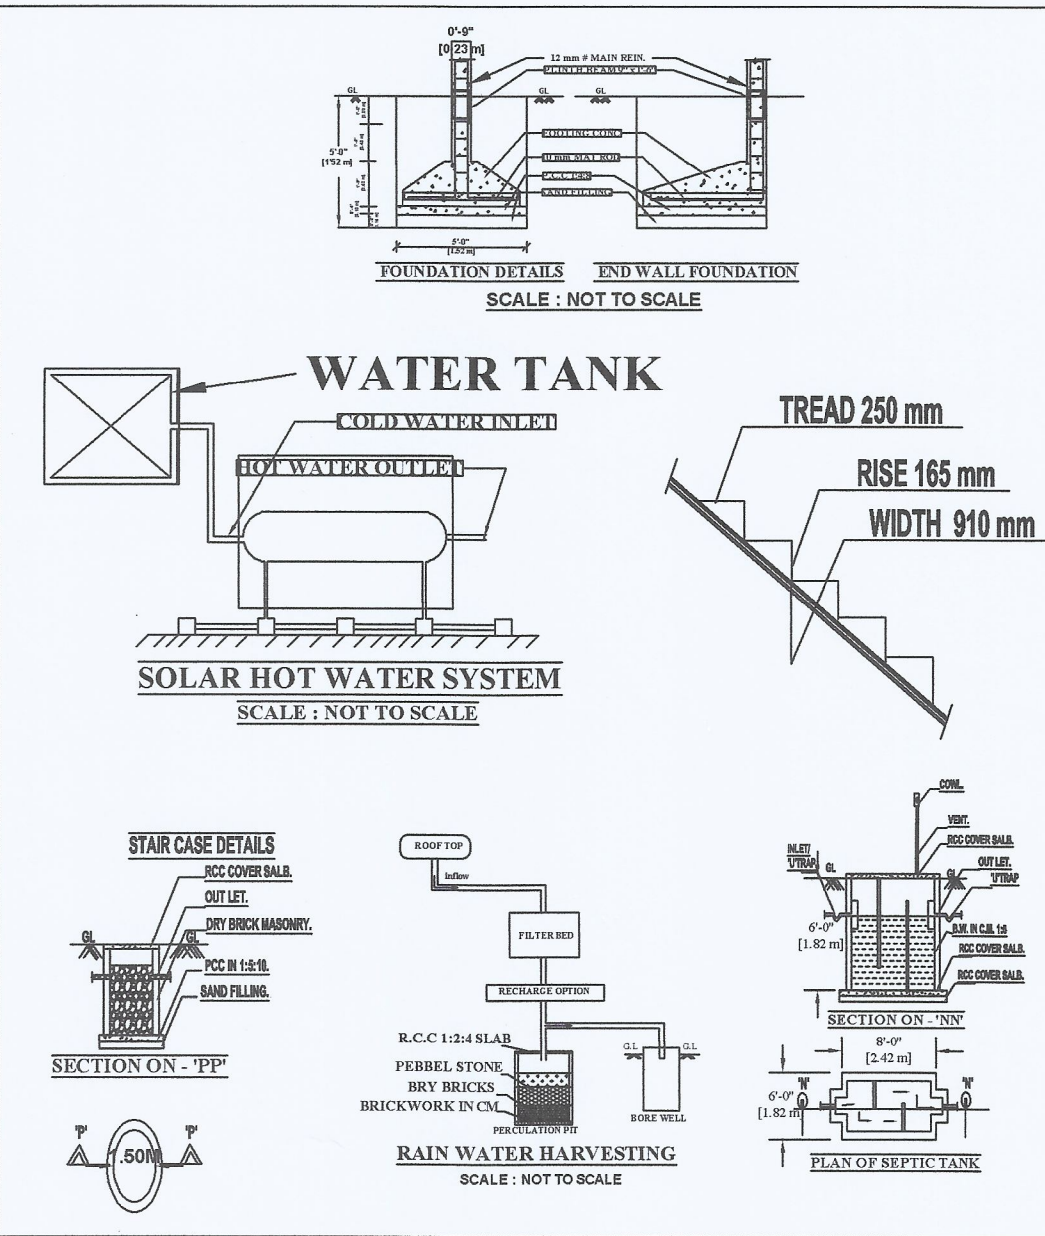

SECOND FLOOR PLAN
(PROPOSED ADDITIONAL CONSTRUCTION)

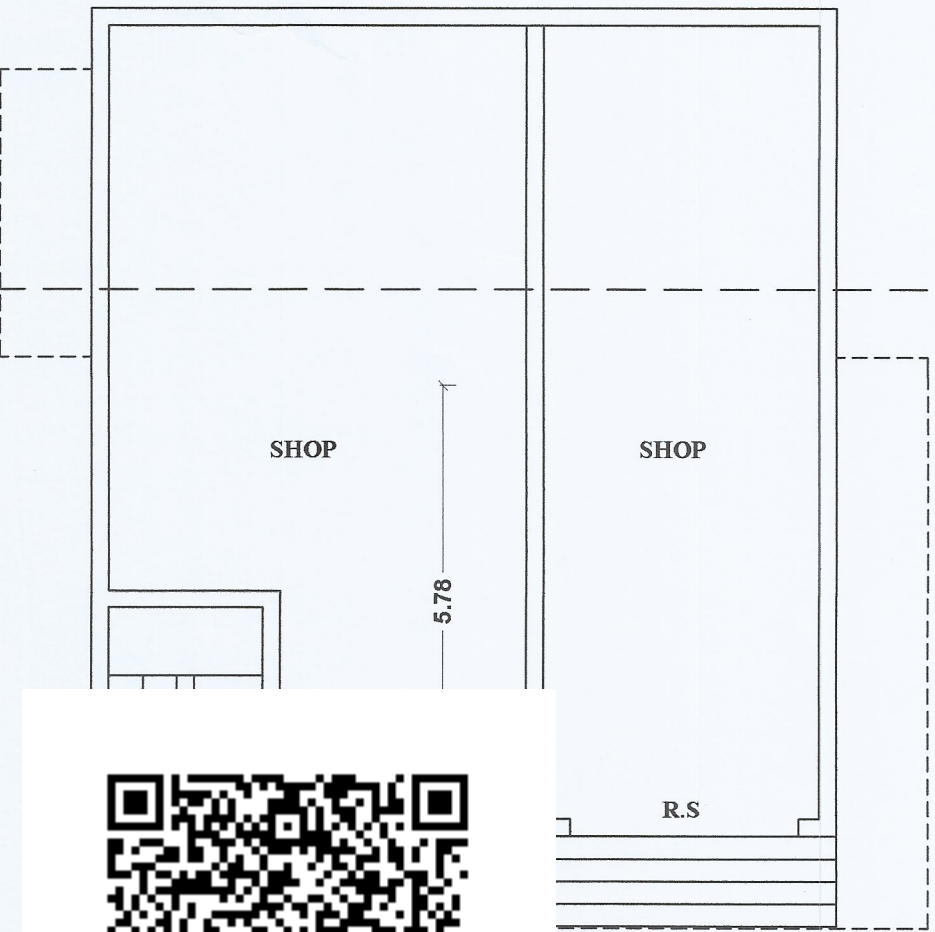


OR PLAN
ILDING)

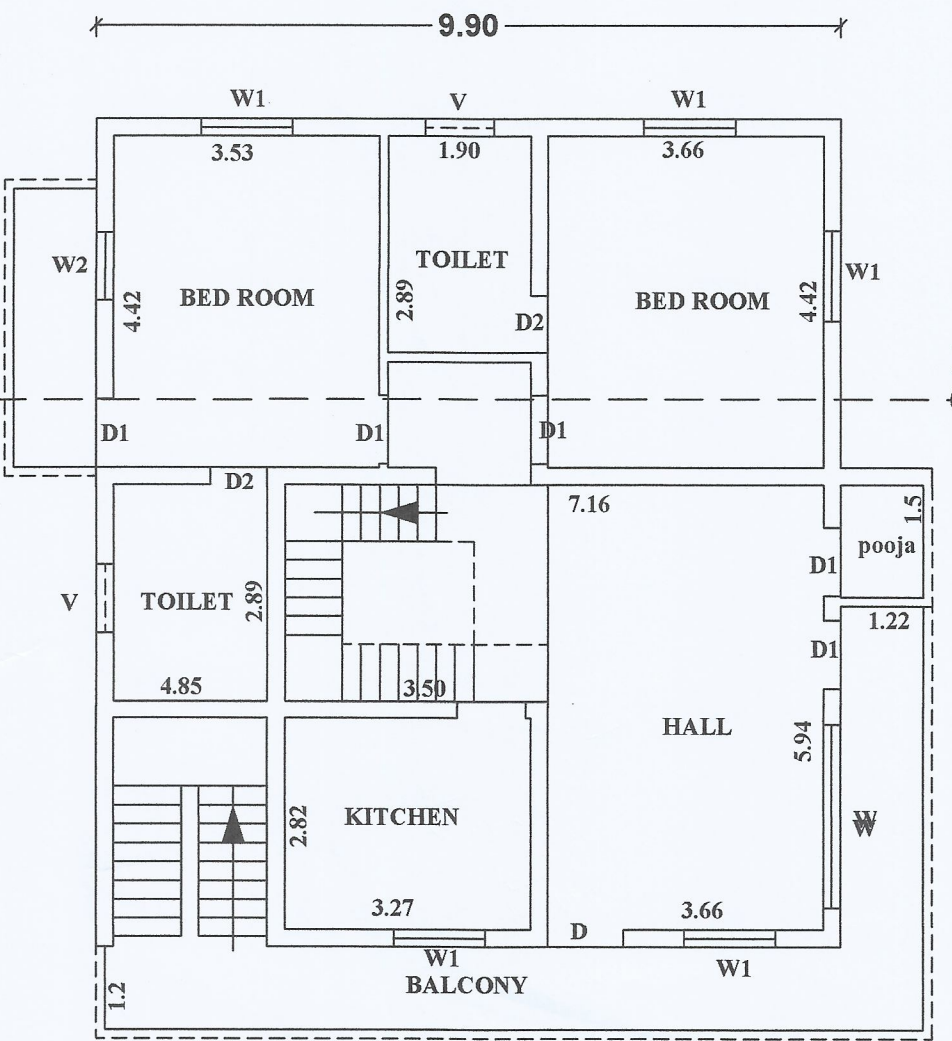

FIRST FLOOR PLAN
(EXISTING BUILDING)

SITE PLAN
SCALE : 1"= 32' OR [1 : 400]

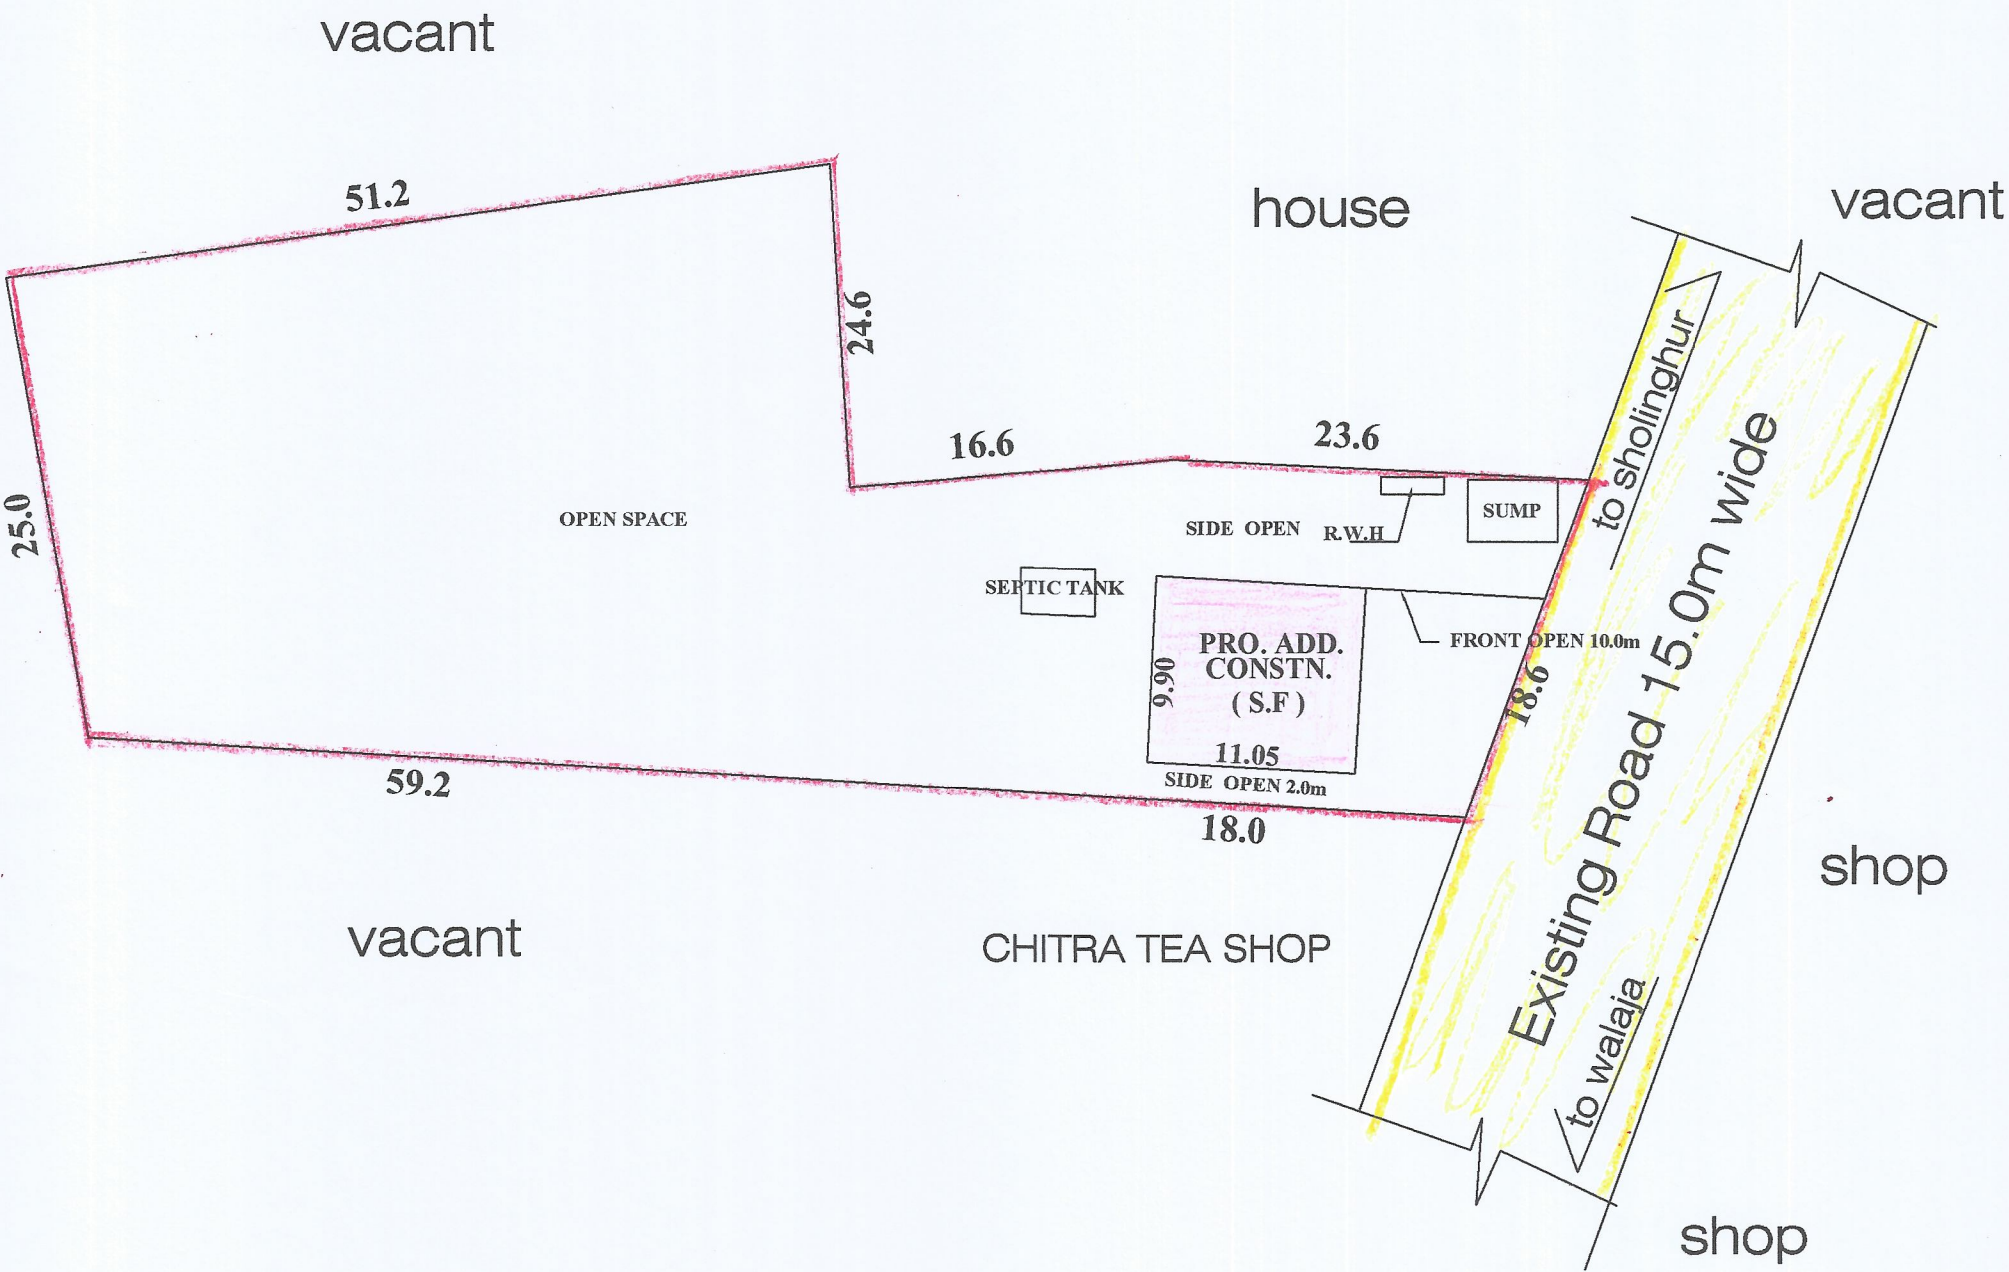

SPECIFICATION.

AS SHOWN IN THE SECTION.

JOINERIES.

- D/W. MAIN DOOR : 8'0" x 7'0" - 2.44 x 2.13m.
D1. DOORS : 3'0" x 7'0" - 0.91 x 2.13m.
D2. DOORS : 2'6" x 7'0" - 0.76 x 2.13m.
W. WINDOW : 10'0" x 4'0" - 3.05 x 1.22m.
W1. WINDOW : 6'0" x 4'0" - 1.83 x 1.22m.
W2. WINDOW : 4'0" x 4'0" - 1.22 x 1.22m.
V. VENTILATOR : 3'0" x 2'0" - 0.91 x 0.61m.


AREA DETAILS.

	SQ.FT	-	SQ.M.
TOTAL AREA OF THE SITE (AS PER DOCUMENT)	34412.40	-	3196.91 - 79.00 CENT
TOTAL AREA OF THE SITE (AS PER PATTA)	19537.00	-	1815.00 - 44.85 CENT
EXG. SHOP GROUND FLOOR AREA	1305.38	-	121.27
EXG. CON. FIRST FLOOR AREA	1305.38	-	121.27
PRO.ADD.CON.SECOND FLOOR AREA	1102.15	-	109.39
OPEN SPACE	18434.85	-	1712.59

COLOUR INDEX

- OWNERS BOUNDARY SHOWN AS
PROPOSED CONSTRUCTION SHOWN AS ...
EXISTING BUILDING SHOWN AS
EXISTING ROAD SHOWN AS

PROPOSED SITE

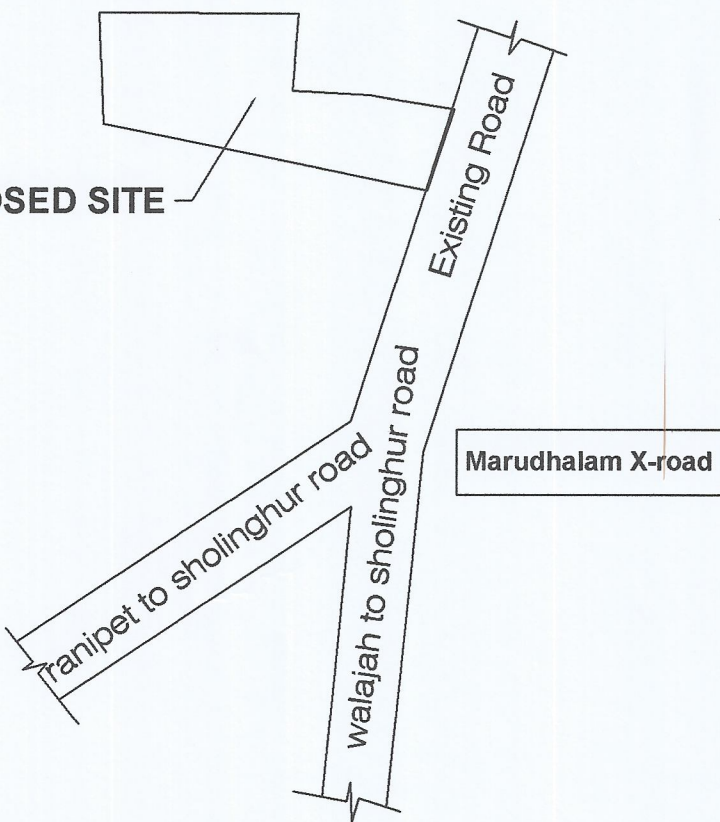

APPLICANT

REGISTER ENGINEER SIGNATURE

Cell : 94452 38889
S. SURESH, D.C.E.,
S.R. PLANNERS
Consulting Civil Engineer, Contractor
DTCP REGISTERED ENGINEER
RE/Gr.III/RD/APR-2022/604
No.138A, 1st Floor, M.B.T. Road,
(Upstair to Mahaveer Auto Moblies)
Navalur, Ranipet - 632 401, Ranipet Dist.
Mail ID : sureshsanthi27@gmail.com