
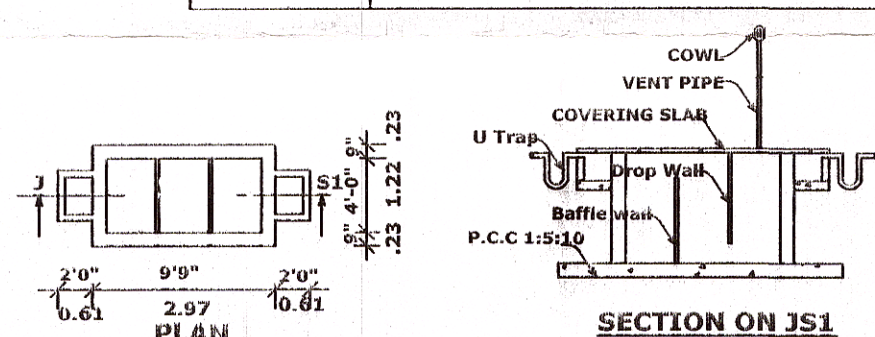
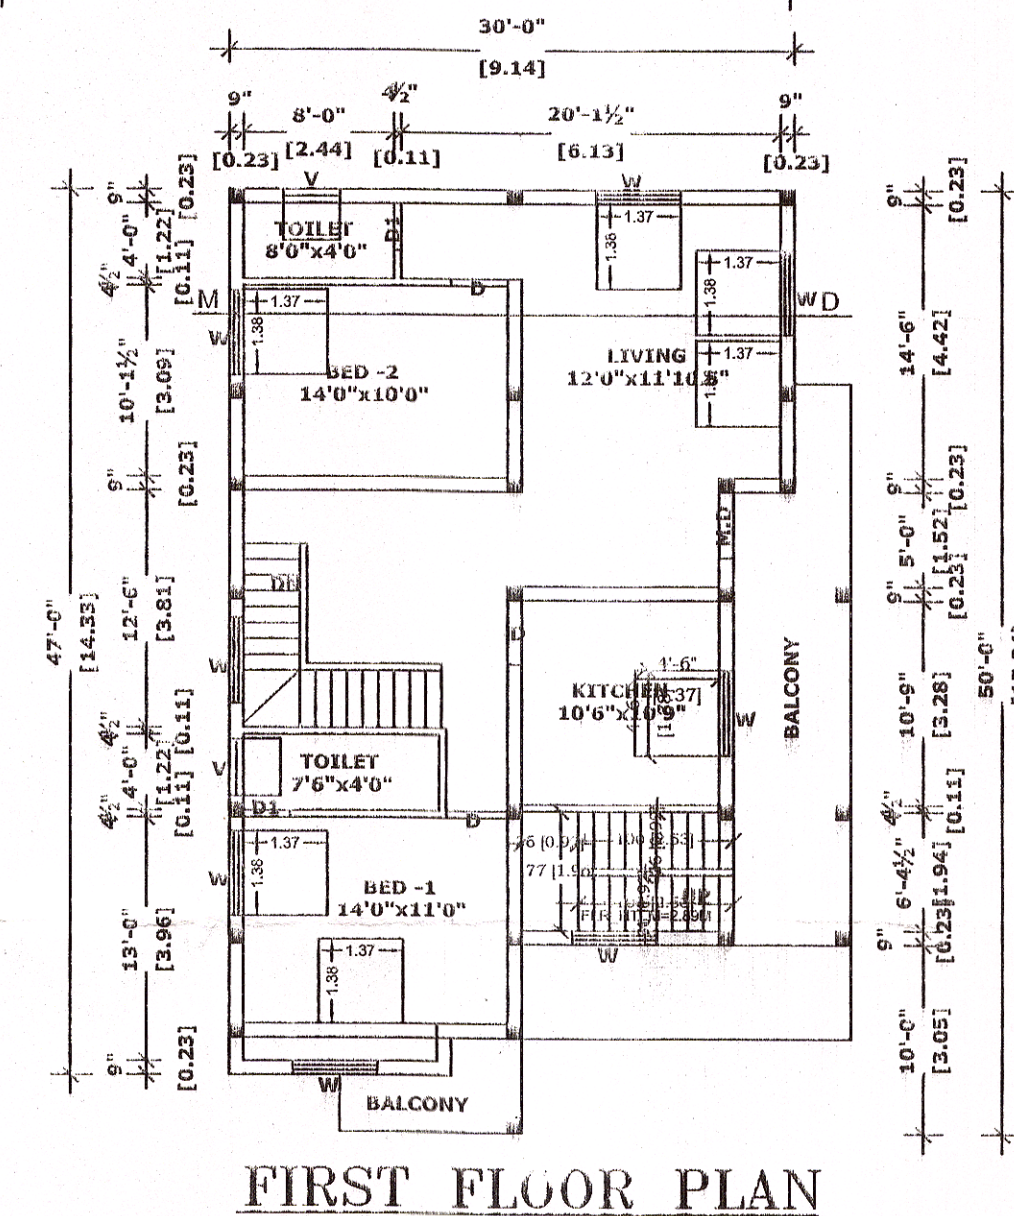
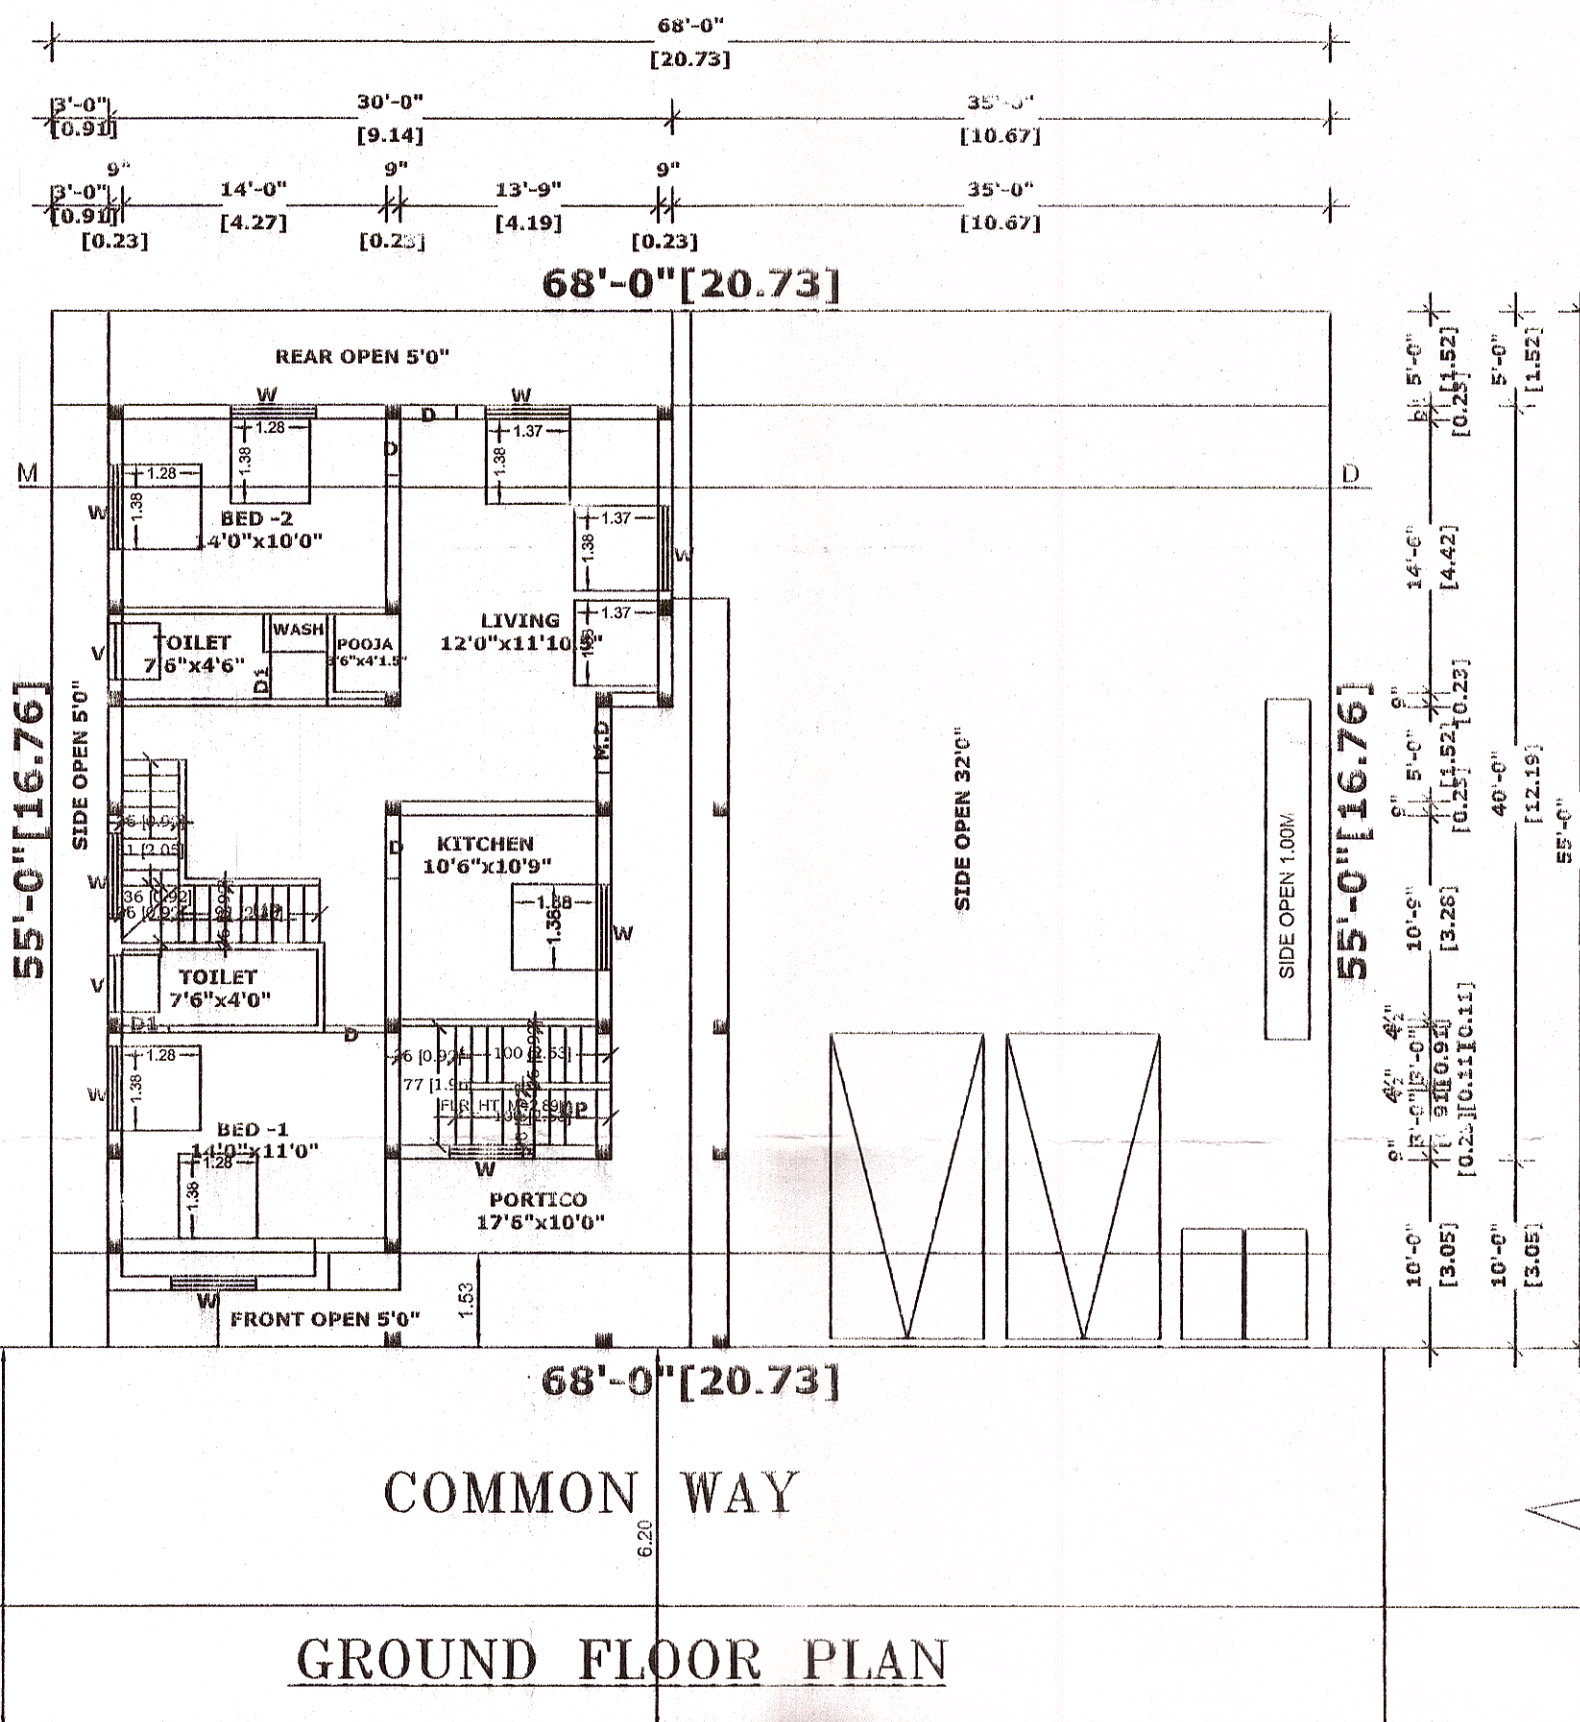
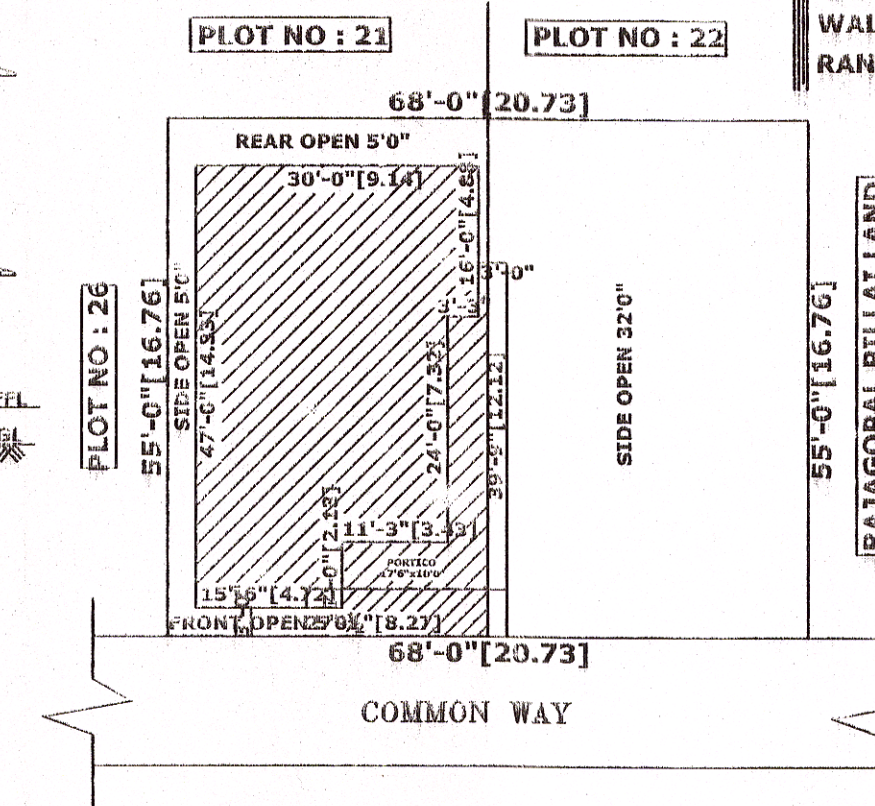


**PLAN SHOWING THE PROPOSED CONSTRUCTION IN GROUND FLOOR, FIRST FLOOR,
R.C.C ROOF RESIDENTIAL BUILDING IN OLD.S.F.NO : 819/2,
NEW S.F.NO : 819/17, PLOT NO : 27,28, PATTAN : 3892, KARAI VILLAGE
& PANCHATAT, WALAJA TALUK AND RANIPET DISTRICT. SCALE 1:100 (OR) 1" = 8'**






SITE PLAN DETAILS:-
SCALE : 1 INCH = 16 FEET
OLD.S.F.NO : 819/2,
NEW S.F.NO : 819/17,
PLOT NO : 27,28,
PATTAN : 3892,
KARAI VILLAGE
& PANCHATAT,
WALAJA TALUK AND
RANIPET DISTRICT.

1. Parapet wall
2. Weathering course
3. R.C.C 1:2:4 roof slab
4. Brick work in Cm1:5
5. P.C.C 1:5:10
6. Floor finishing
7. Sand filling
8. Lintel Cum Sunshade

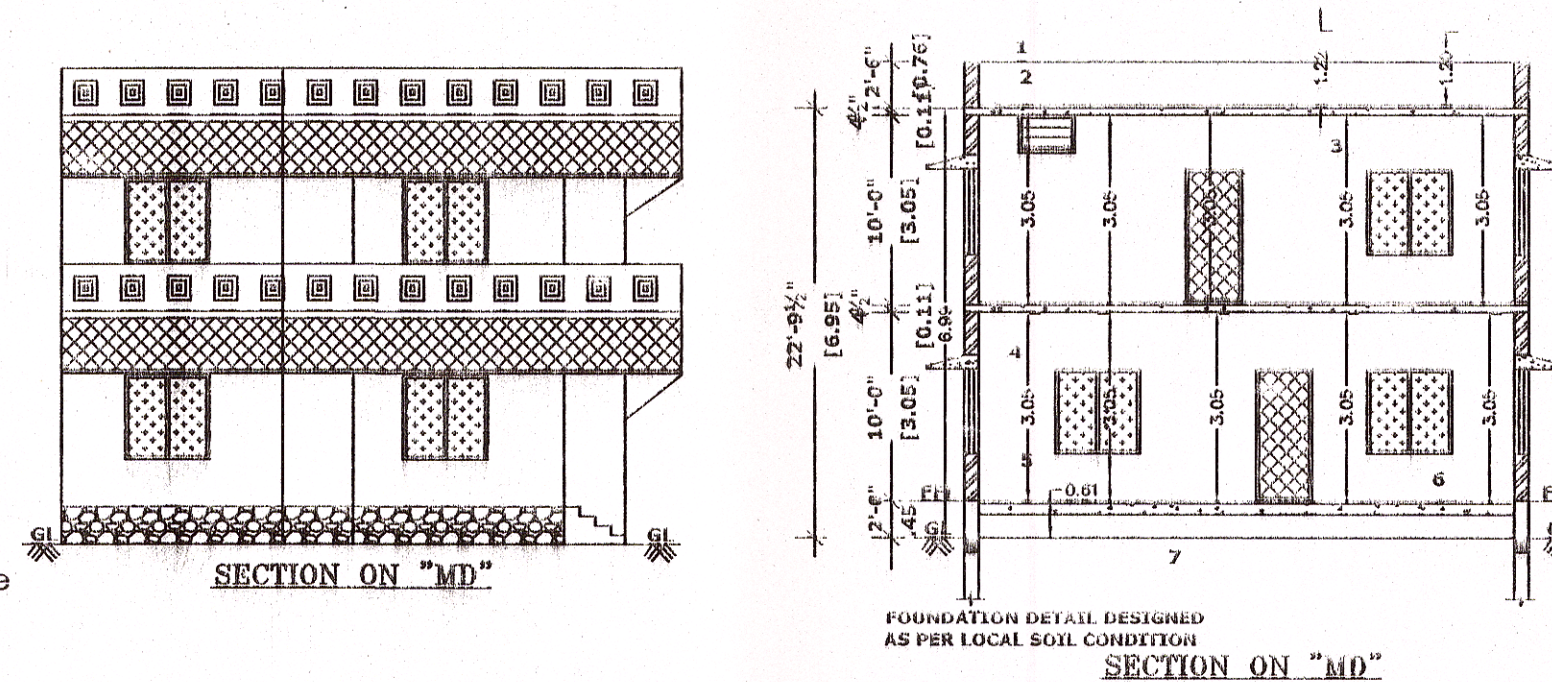


Using 'U' type trap 2 Nos in inlet, outlet & Vent pipe will be covered with Mosquito proof covering net in inner side and top of vent pipe.

SEPTIC TANK DETAILS

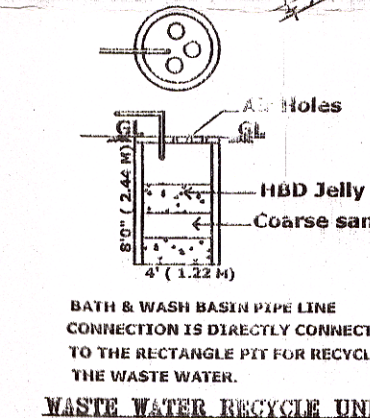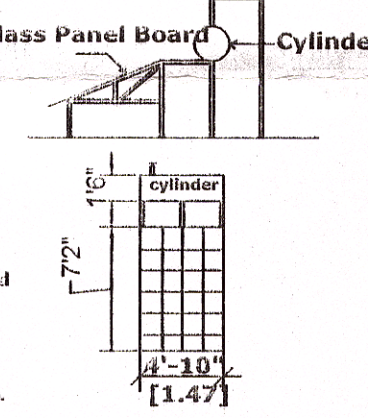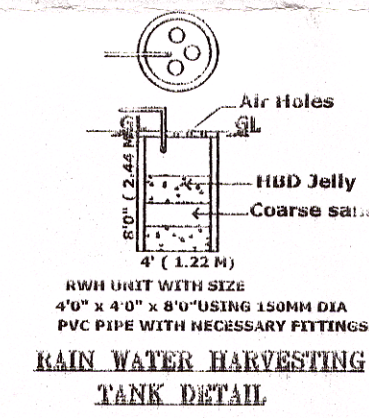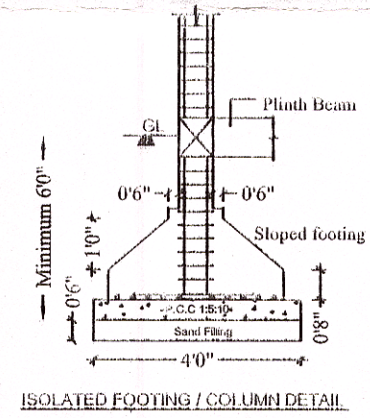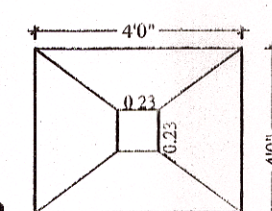

STAIRCASE DETAILS

SCALE: 1 INCH = 4 FEET (OR) 1 CM = 0.50 M

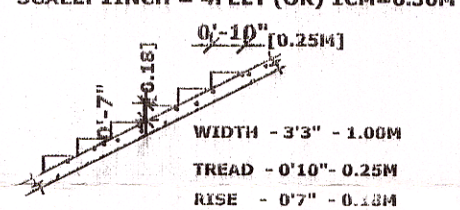

SPECIFICATIONS		
ALL THE DETAILS ARE SHOWN IN SECTION ON 'MD'		
JOINERY DETAILS		
M.D. MAIN DOOR	3'6" X 7'0"	0.91 X 2.13
D. DOOR	3'0" X 7'0"	0.91 X 2.13
D1. DOOR	2'6" X 7'0"	0.76 X 2.13
W. WINDOW	4'0" X 4'6"	1.22 X 1.38
V. VENTILATOR	3'0" X 2'0"	0.91 X 0.61
COLOUR INDEX		
OWNERS BOUNDARY SHOWN IN GREEN		
PROPOSED CONSTRUCTION SHOWN IN RED		
EXISTING ROAD SHOWN IN YELLOW		
AREA DETAILS		
TOTAL AREA OF THE SITE	3740.00	347.58
PROPOSED GROUND FLOOR AREA	1472.12	136.76
PROPOSED FIRST FLOOR AREA	1472.12	136.76
OPEN AREA OF THE SITE	2267.88	210.62

X Co Supm

OWNERS SIGNATURE:

V. Jaisankar
V. JAISANKAR, D.C.E.,
Licenced Building Surveyor's
Grade-III (RE) with Vellore LPA, DTCP
Reg. No : RE/Gr-III/19/04/026 Dt. 5/4/2019
No. 8/1, Ma Pa Sarathi Nagar, Kagithapattana,
Vellore - 632 012 Ph - 9443403524
LICENCED SURVEYOR'S SIGNATURE