

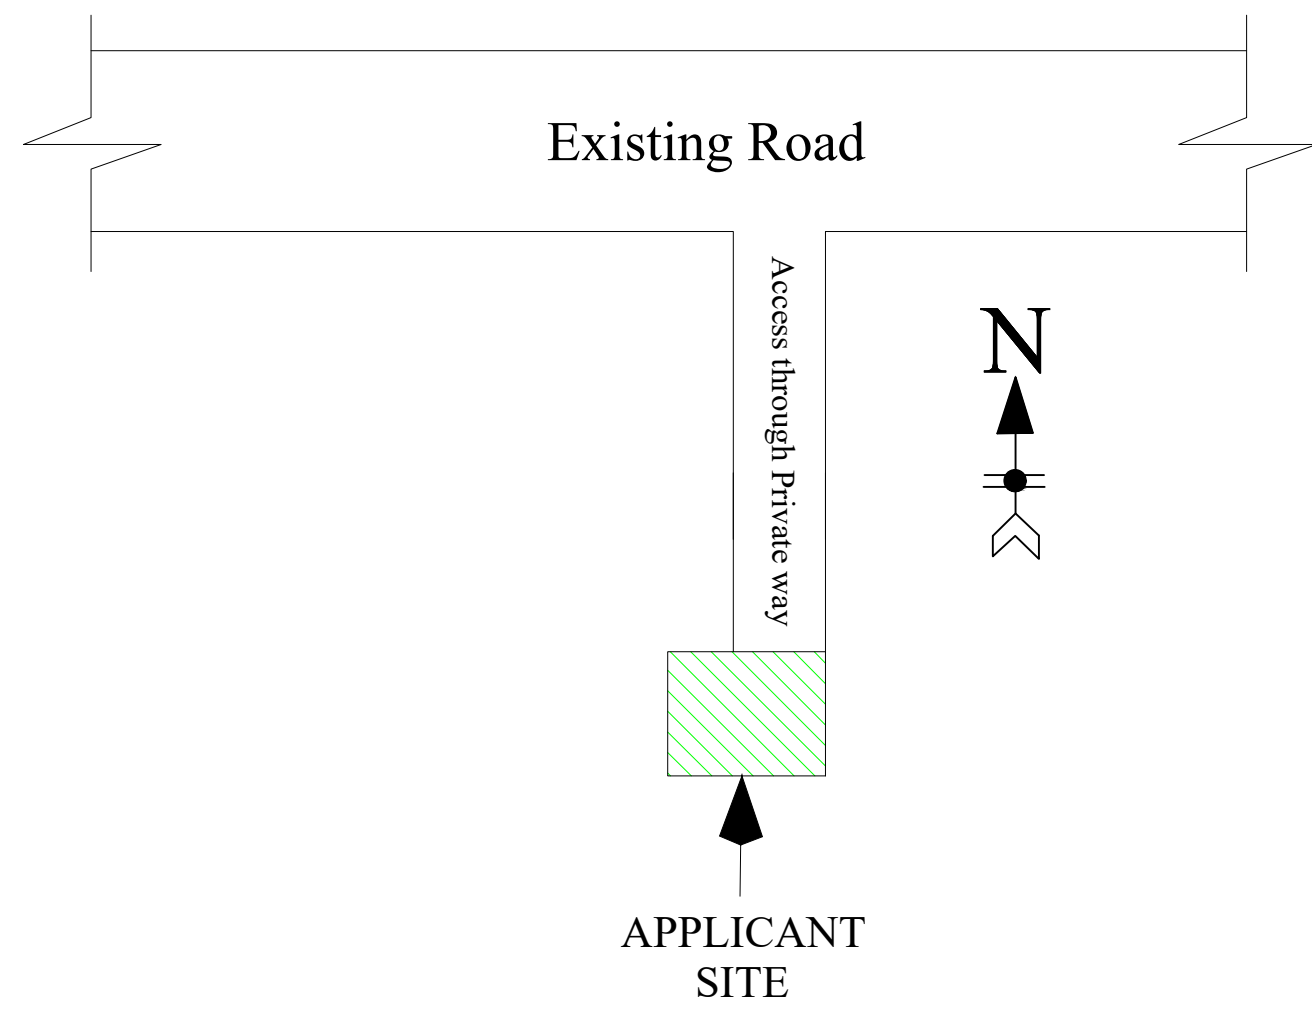


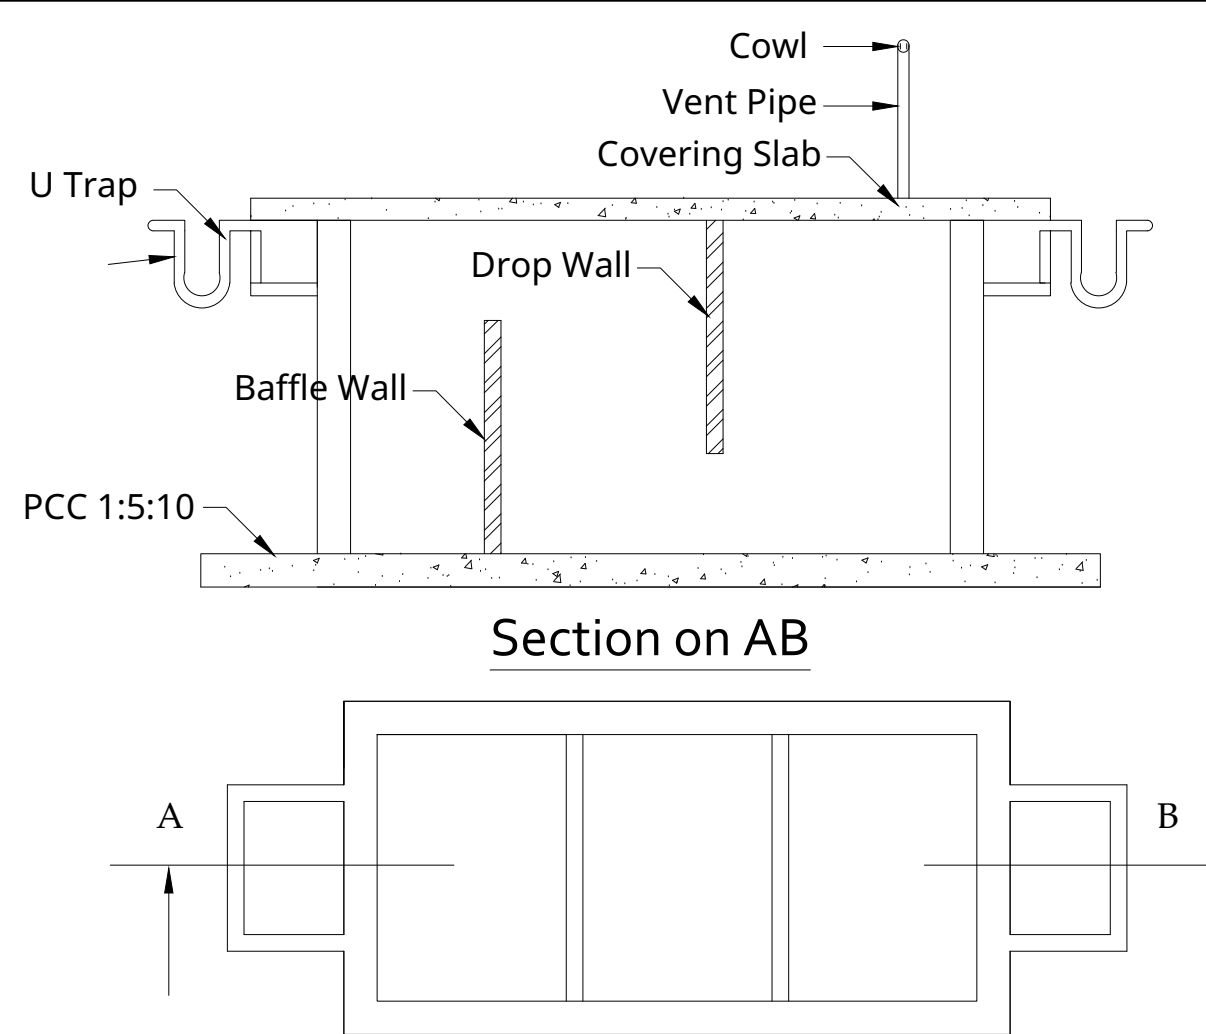


LOCATION SKETCH

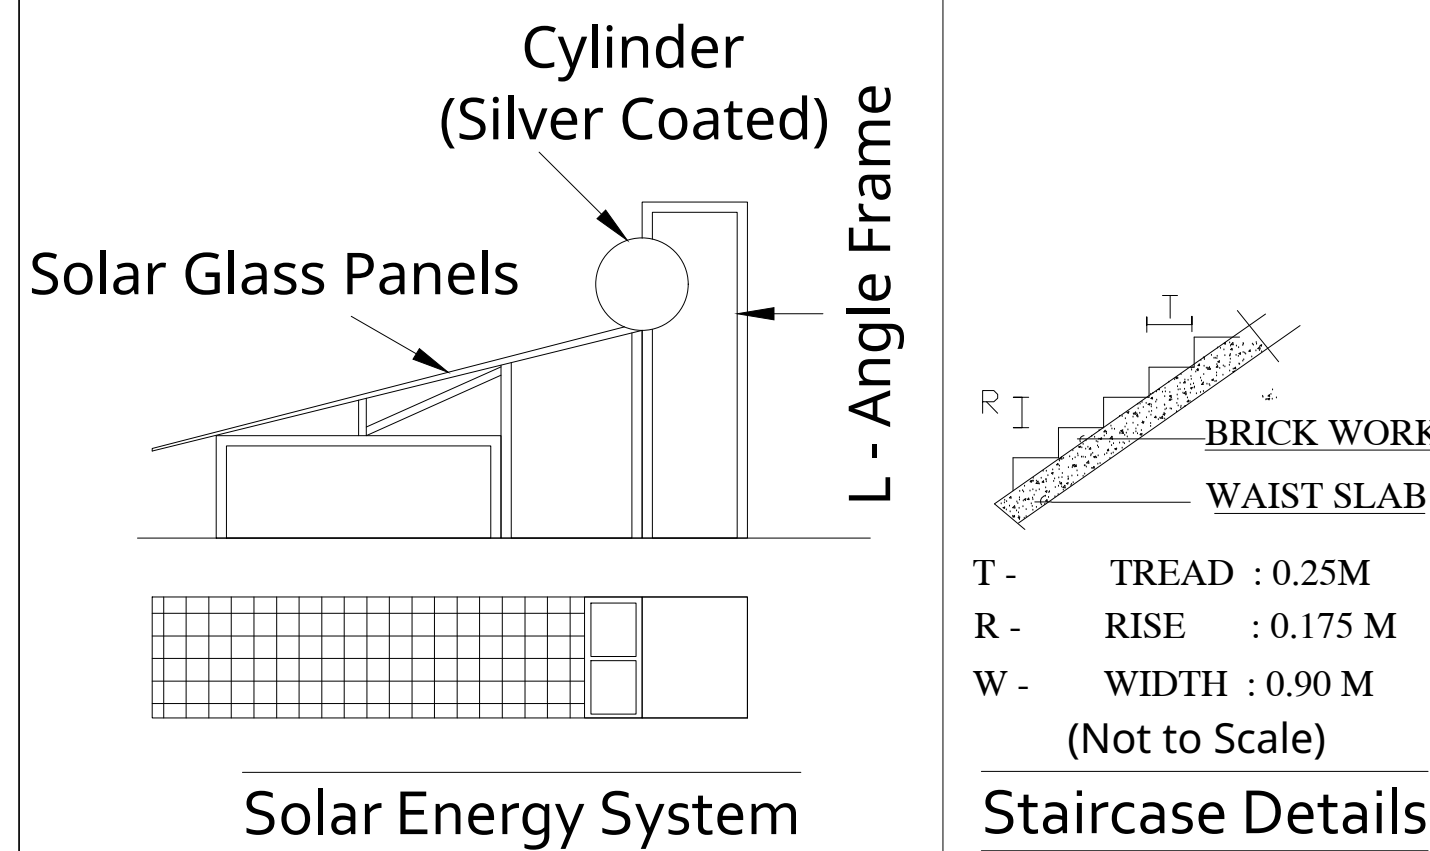


Using 'U' type trap 2 Nos in Inlet & Vent Pipe will be covered with Mosquito proof covering net in inner side and top of vent pipe.


Septic Tank Details

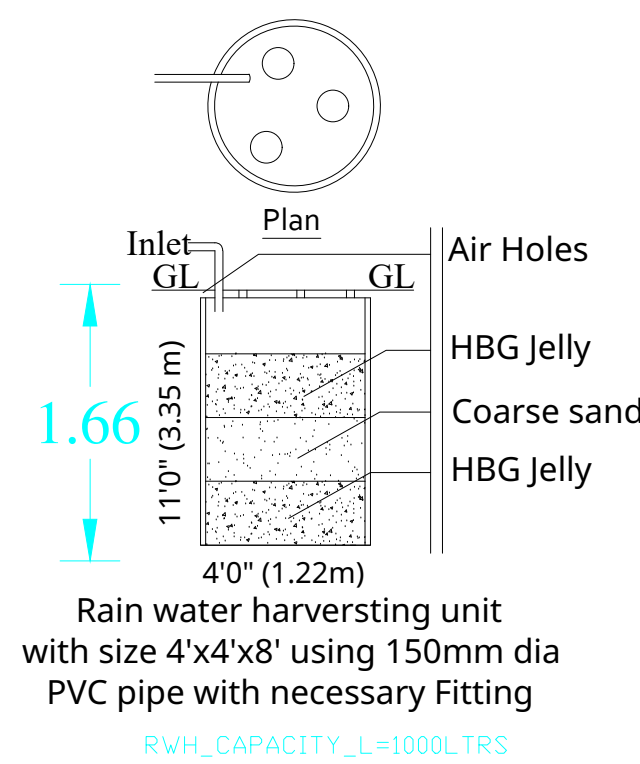

Rain Water Harvesting Tank

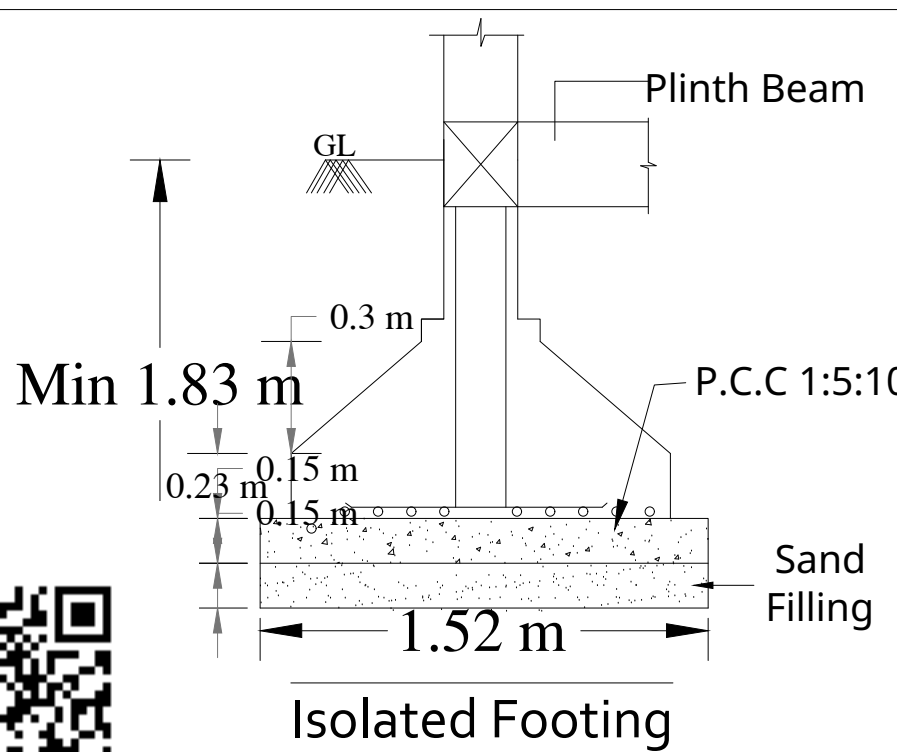


PLAN SHOWING THE DETAILS OF THE PROPOSED CONSTRUCTION OF GI SHEET ROOF "POULTRY SHED" BUILDING LOCATED IN S.F.NO.627/3, NANDHIYALAM VILLAGE & PANCHAYAT, WALAJAH TALUK, RANIPET DISTRICT.

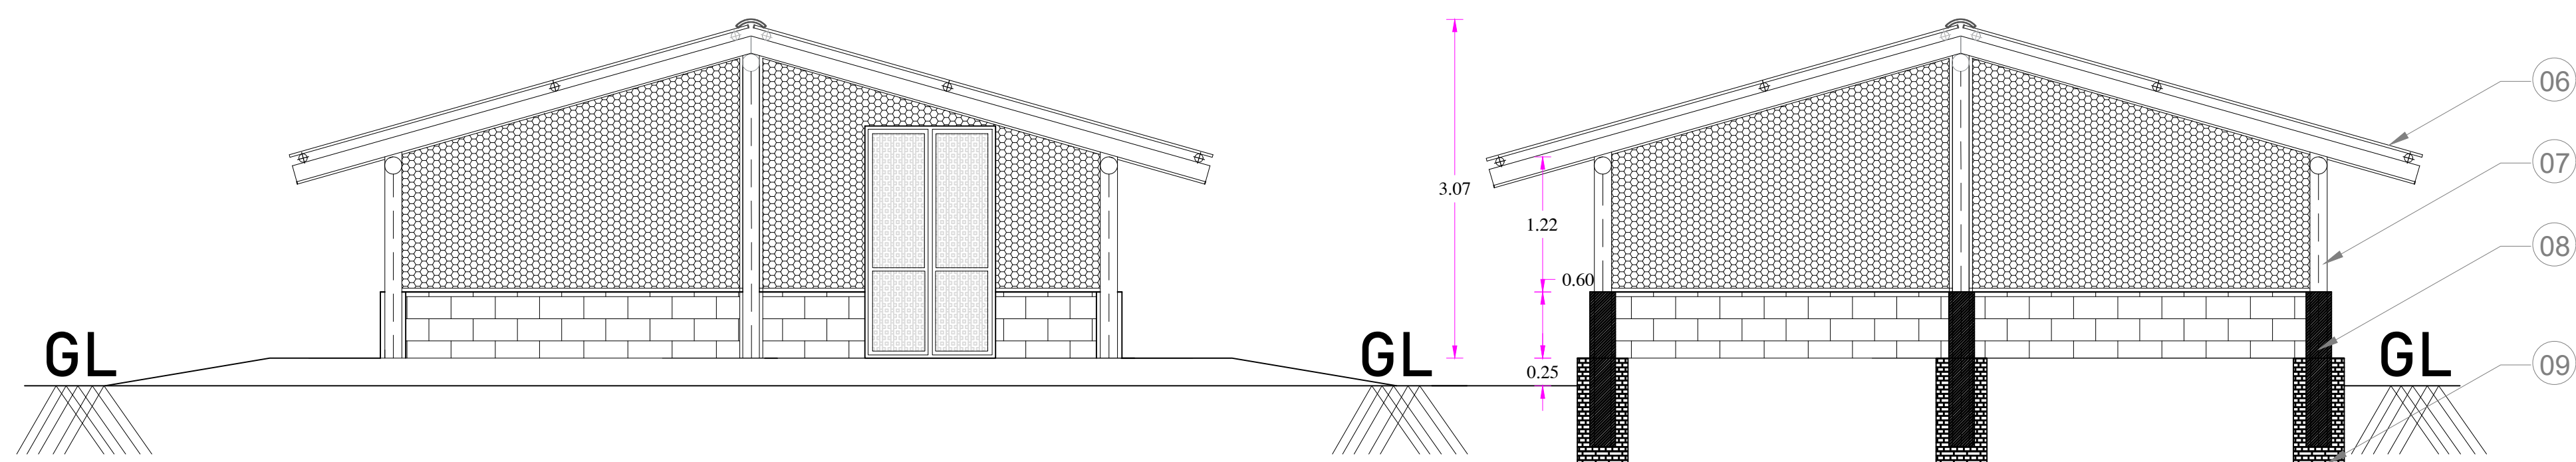

Elevation Entrance


Section on "A-B"

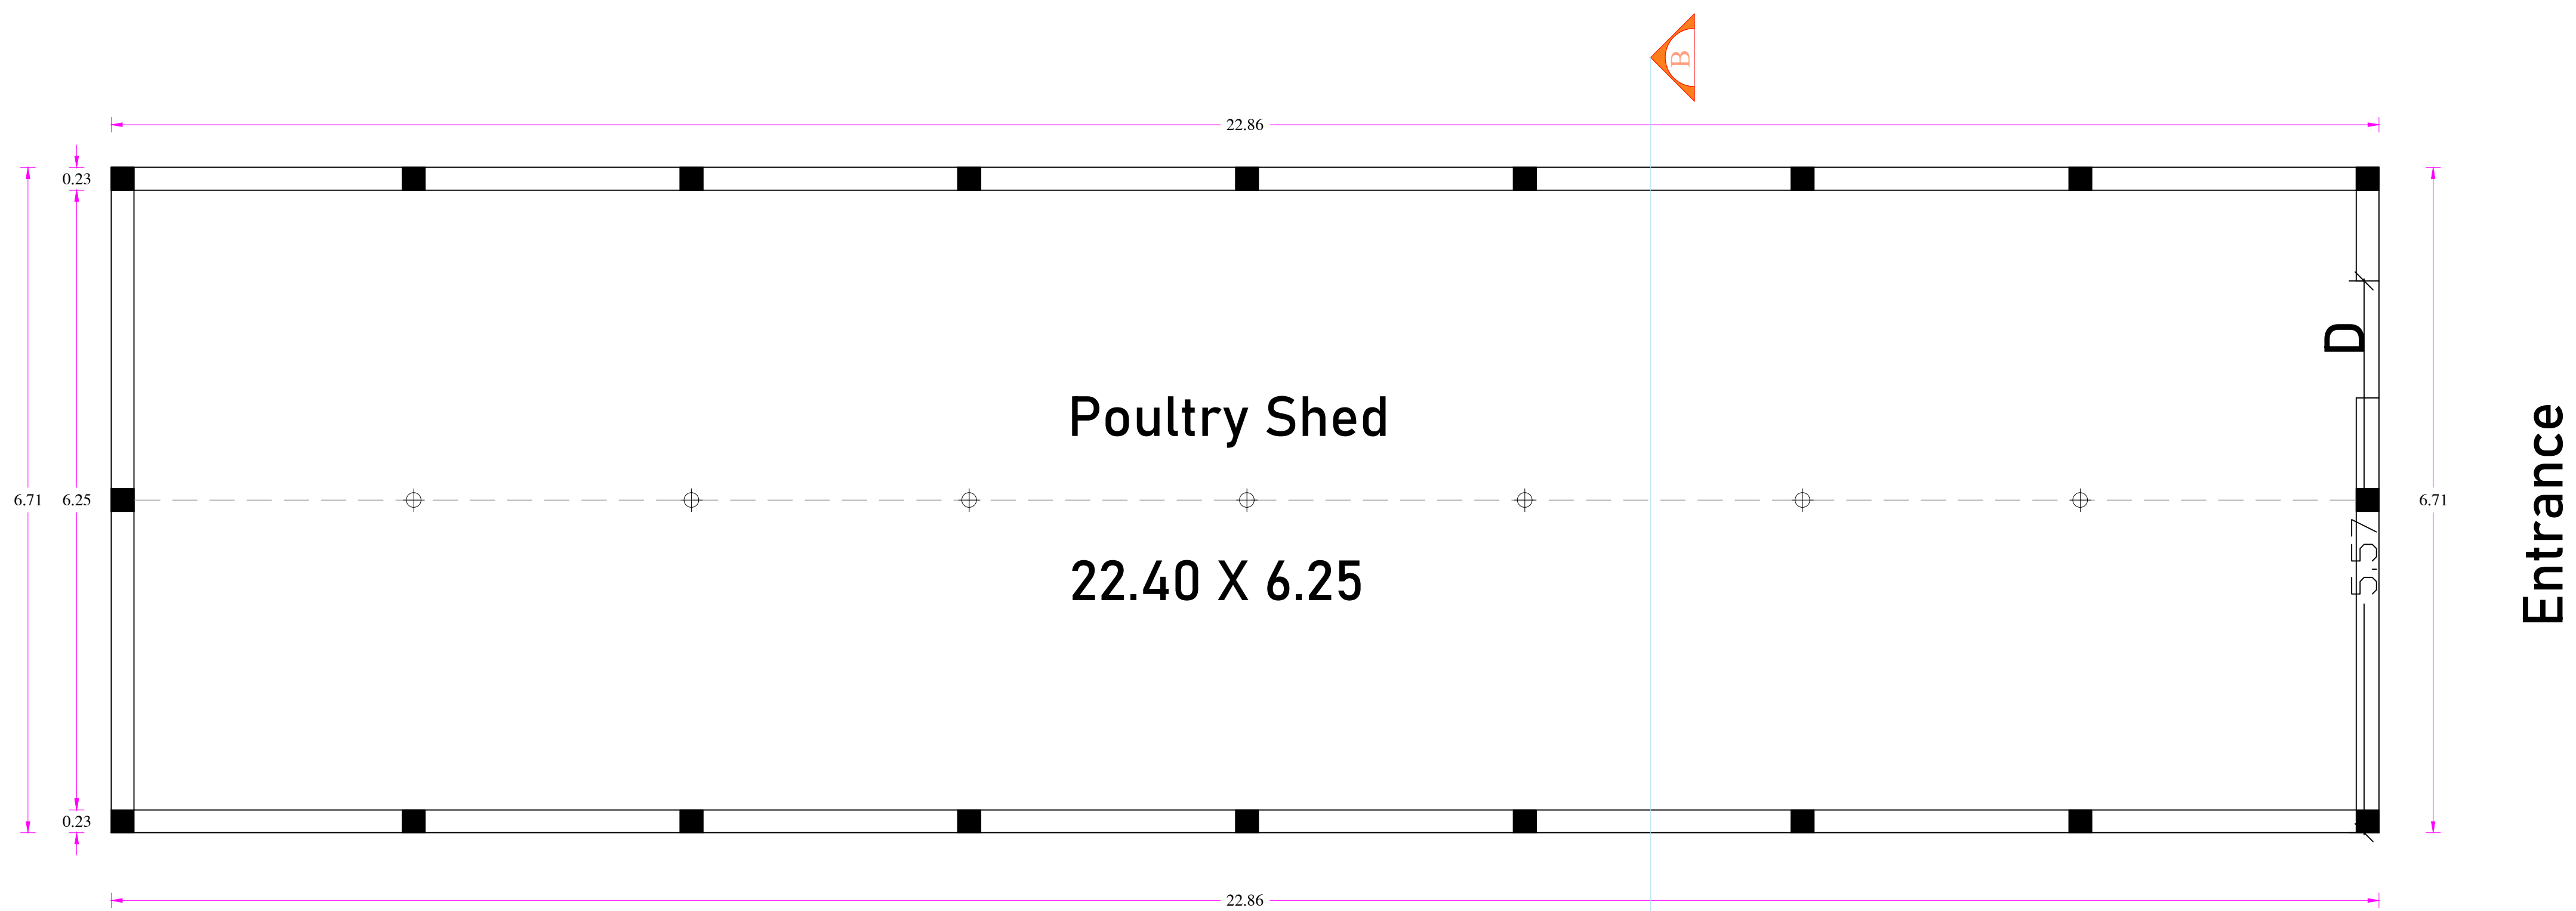

Poultry Shed

22.40 X 6.25

Poultry Shed

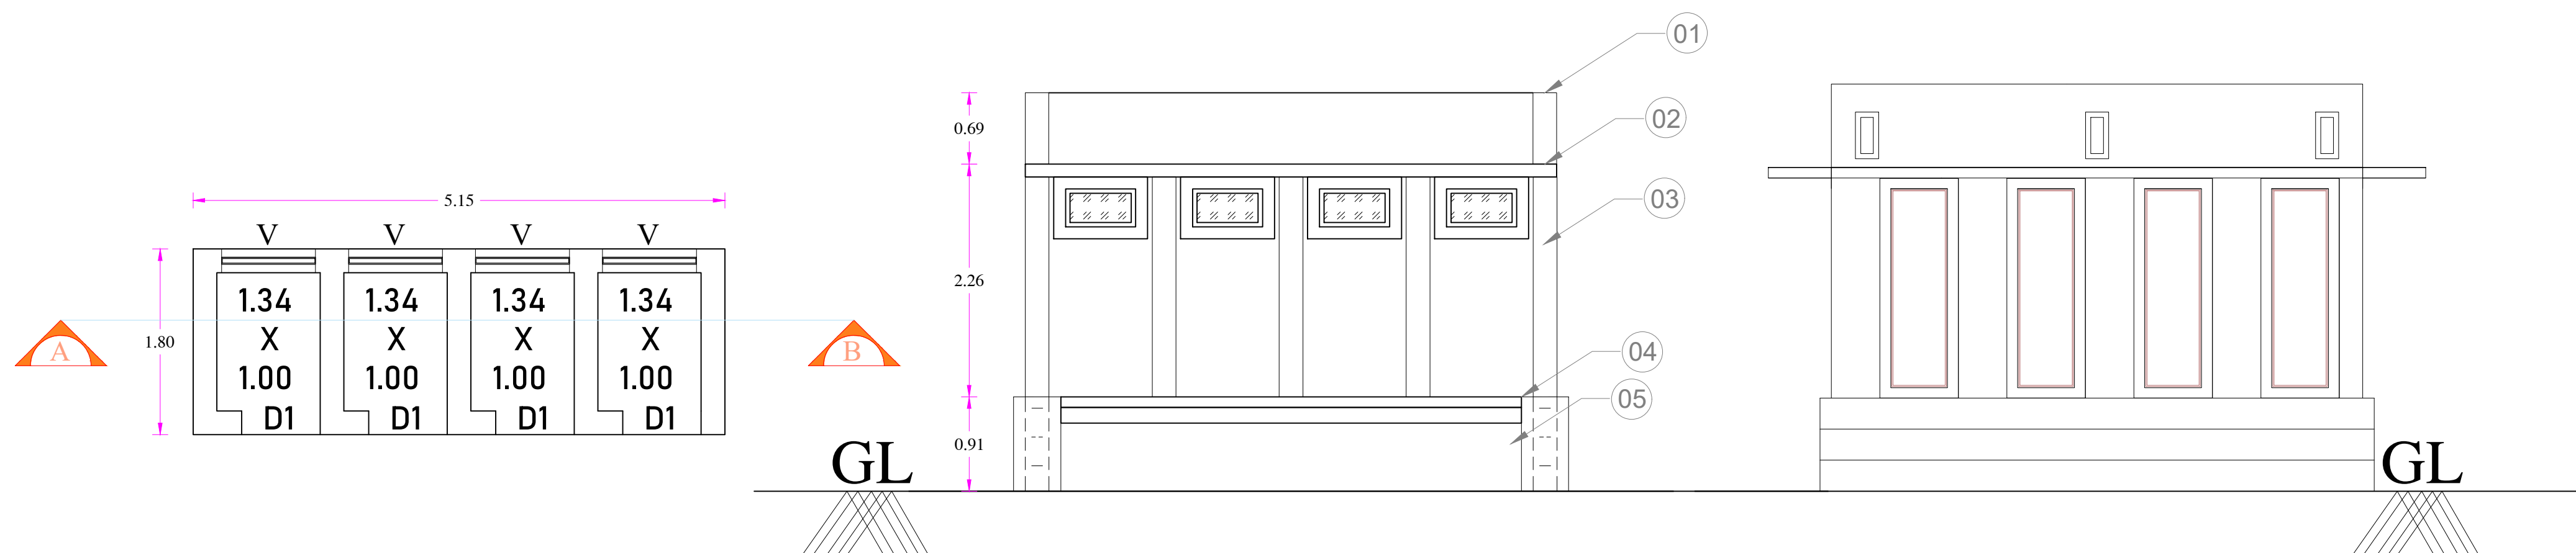

Toilet Floor Plan

Section on "A-B"

Elevation

SPECIFICATIONS:

1. PARAPET WALL
2. RCC ROOF SLAB IN 1:1.5:3 MIX
3. BRICK WORK IN CM 1:6 MIX
4. FLOOR FINISH
5. EARTH FILLING
6. SHEET ROOF
7. GI PIPE POLE / CHICKEN MESH
8. BRICK WORK IN CM 1:6 MIX
9. FOUNDATION FOR BRICK WORK

DETAILS OF THE JOINERIES : (In Meter)

MD	-	Door	-	1.07 X 2.13
D1	-	Door	-	0.76 X 2.13

Colour Index :

Site Boundary	
Proposed Construction	
Road	

Sheet No : 01/02

AREA OF THE SITE	In Sq.m	In Cents
As per document	2700.00	66.50

AREA OF THE BUILDING :

Block	In Sq.m	In Sq.ft
Block 1 - Shed	153.39	1651.00
Block 2 - Toilet	9.27	99.50
TOTAL	162.66	1750.50

Floor Space Index : 0.06

Plot Coverage : 6 %




G. Jagannathan

Applicant

Er. S. SURESH, C.E.,
Consulting & Registered Engineer,
Reg. No. RE / Gr3 / 19 / 04 / 034, T & CP
3/16, 1st Street, Phase-II, T.N.H.B.,
Sathuvachari, Vellore - 632 009.
Call : 96291 87540 / 78711 85555

Registered Engineer

PLAN SHOWING THE DETAILS OF THE PROPOSED CONSTRUCTION OF GI SHEET ROOF "POULTRY SHED" BUILDING LOCATED IN S.F.NO.627/3, NANDHIYALAM VILLAGE & PANCHAYAT, WALAJAH TALUK, RANIPET DISTRICT.

   Colour Index :		
Site Boundary		
Proposed Construction		
Road		
Sheet No : 02/02		
AREA OF THE SITE	In Sq.m	In Cents
As per document	2700.00	66.50
AREA OF THE BUILDING :		
Block	In Sq.m	In Sq.ft
Block 1 - Shed	153.39	1651.00
Block 2 - Toilet	9.27	99.50
TOTAL	162.66	1750.50
Floor Space Index : 0.06		
Plot Coverage	: 6 %	

S.F.No.627/2

38.40

Rear Open

22.86

Poultry Shed

22.86

6.71

6.71

5.15
Toilet Block

Front Open

70.00

Side Open

Side Open

65.00


S.F.No.624

SITE PLAN

Access Way through
S.F.No.628/2

36.20

S.F.No.622

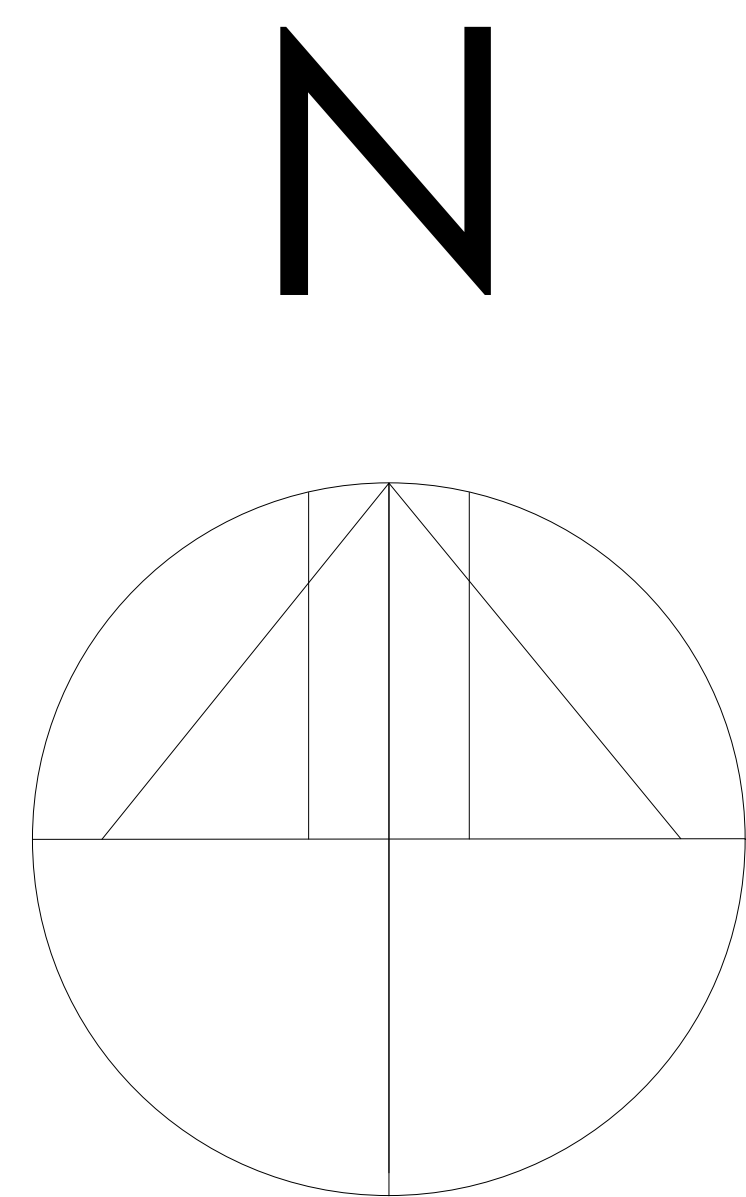

G. Jagannathan

Applicant


Er. S. SURESH, O.C.E.,
Consulting & Registered Engineer,
Reg. No. RE / Gr3 / 19 / 04 / 034, T & CP
3/16, 1st Street, Phase-II, T.N.H.B.,
Sathuvachari, Vellore - 632 009.
Cell : 96291 87540 / 78711 85555

Registered Engineer