


PLAN SHOWING THE PROPOSED CONSTRUCTION OF R.C.C. TERRACED ROOF GROUND FLOOR BUILDING


FOR RESIDENTIAL PURPOSE IN S.F.NO ;295/2A2G1, NEW SUB-DN.S.F NO : 295/27,28, PATTA NO: 2892,

SITE NOS: 47,48,49 & 50 AT VELAN GARDEN, CHINNAGOUNDANUR VILLAGE & PANCHAYAT, SANKARI UNION & TALUK, SALEM DISTRICT,


APPLICANT : THIRU. S.K. ARUN, S/O. THIRU.K. KRISHNAMOORTHY.

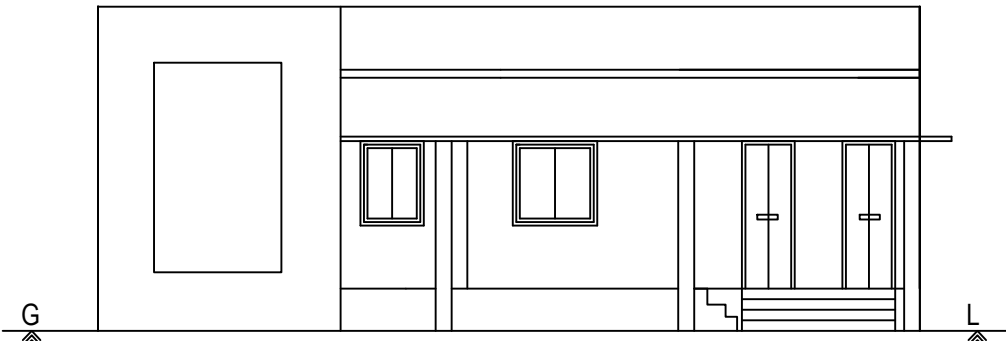


ELEVATION

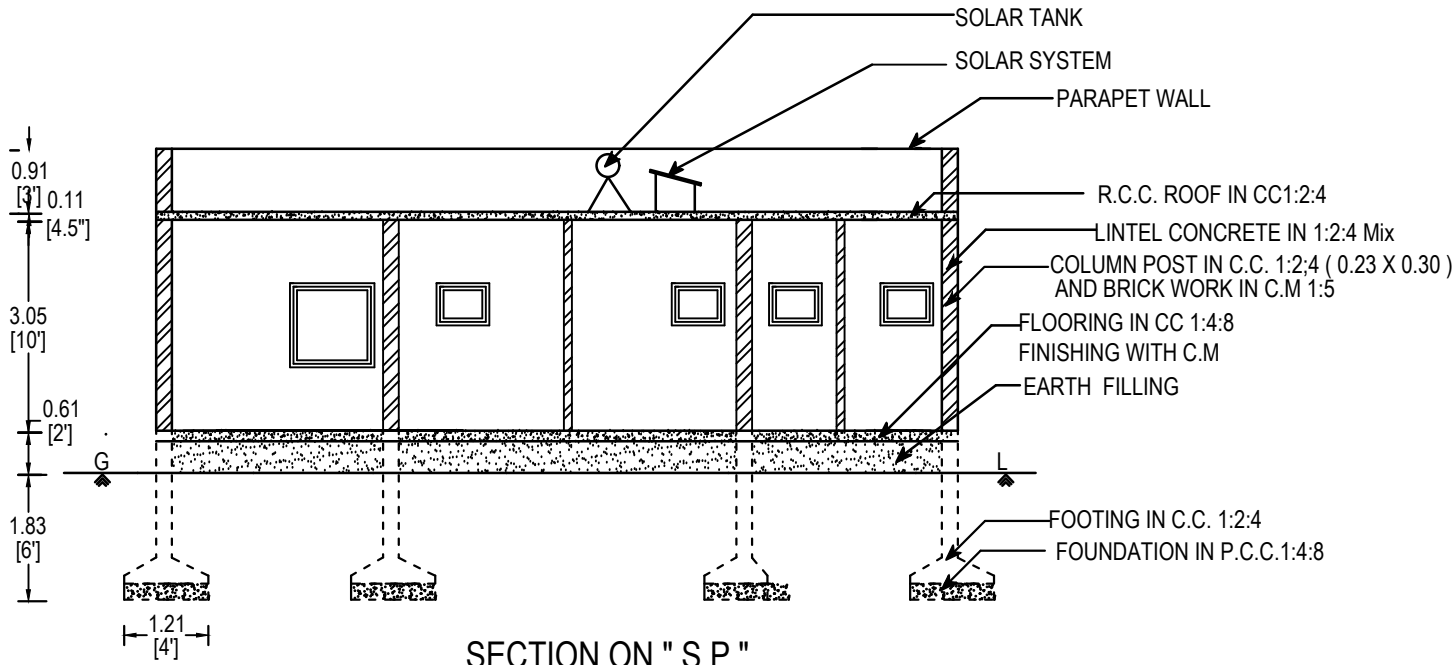



SECTION ON " S P "

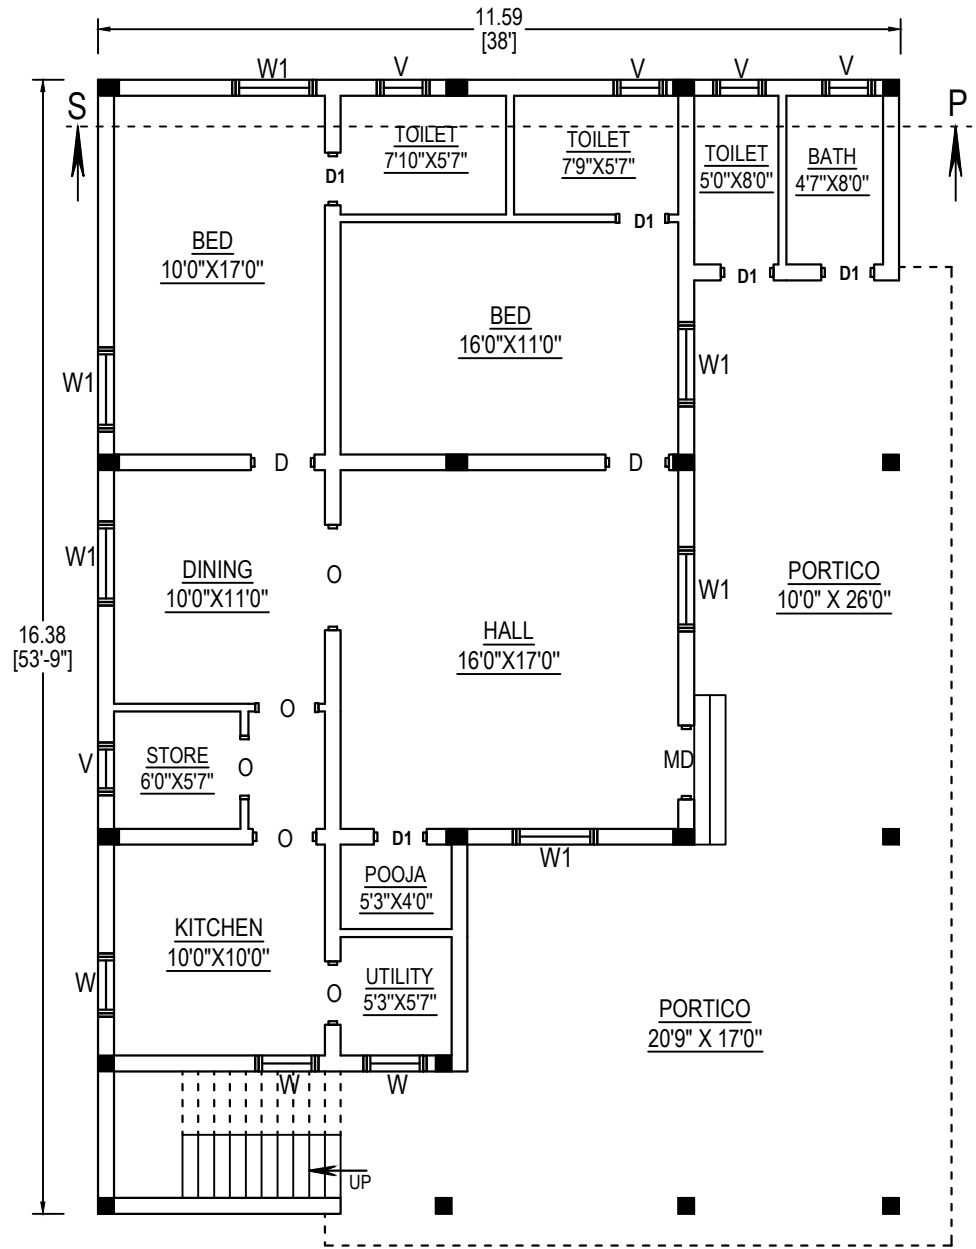


GROUND FLOOR PLAN

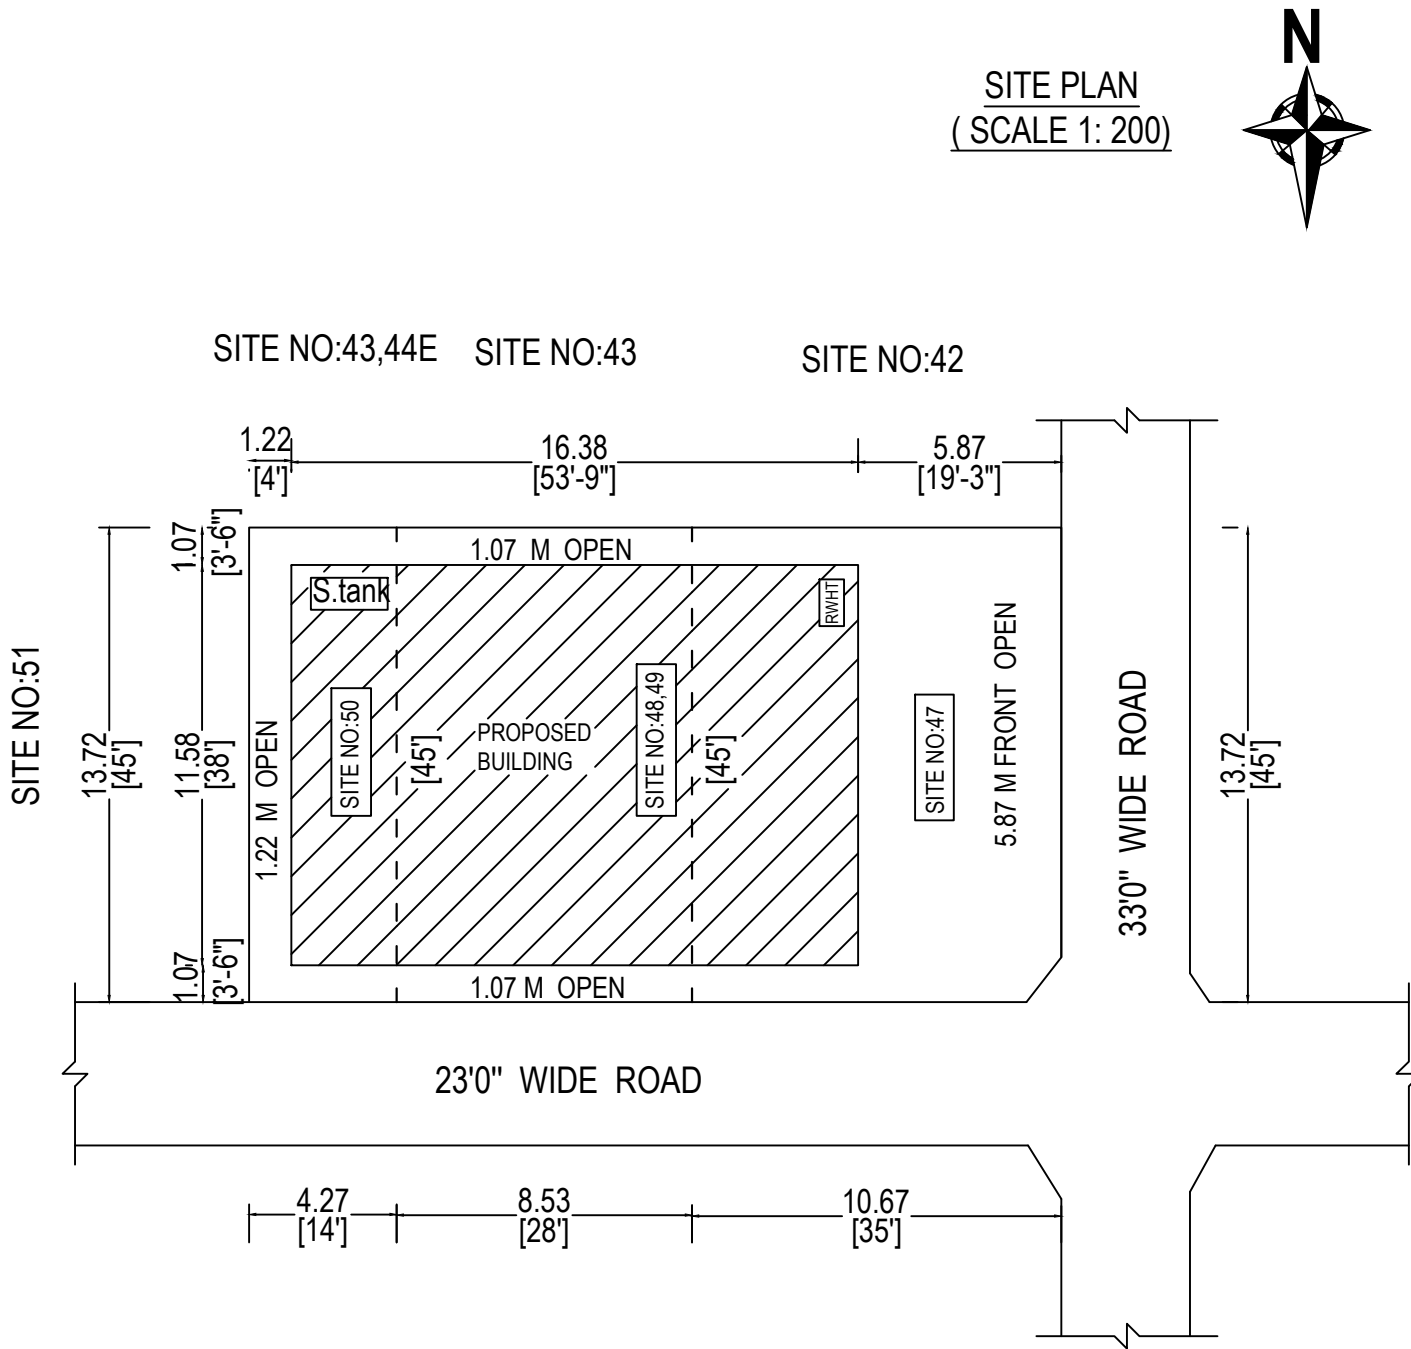


SITE PLAN
(SCALE 1: 200)

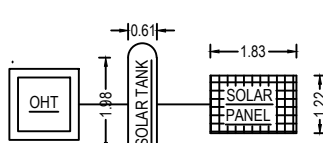 

SOLAR SYSTEM


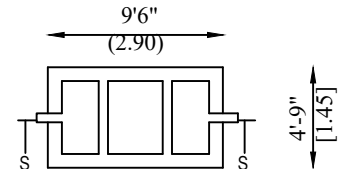


SEPTIC TANK DETAILS

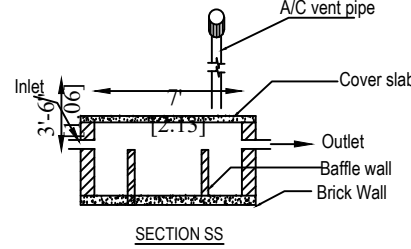

SECTION SS

RAIN WATER HARVESTING TANK

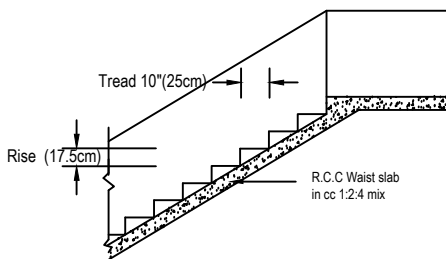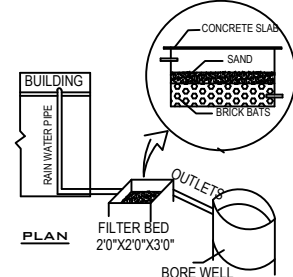

AREA STATEMENT		SQ.M.	SQ.ft.
AREA OF THE SITES	(47,48,49 & 50)	320.74	3452.50
AREA OF THE PRO... R.C.C. ROOF BUILDING		189.79	2043.00
AREA OF THE OPEN SPACE		130.95	1409.50
CARPET AREA		84.35	908.00
PRO.. SEPTIC TANK , .R.W.H. TANK , STAIRCASE, SOLAR SYSTEM,		1 Nos	
<u>JOINERY SCHEDULE</u>		SCALE 1 : 100 ALL MEASUREMENTS ARE IN " METRE " AND " FEET "	
MD - MAIN DOOR - 1.07 X 2.13 D - DOOR - 0.91 X 2.13 D1 - DOOR - 0.76 X 2.13 O - OPEN - 0.91 X 2.13 W - WINDOW - 0.91 X 1.22 W1 - WINDOW - 1.22 X 1.22 V - VENTILATOR - 0.61 X 0.45		SITE BOUNDARY - PRO..... BUILDING -	
APPLICANT		ENGINEER	
S.K. ARUN		98428 66698 , 81441 50070	