

PLAN SHOWING THE PROPOSED CONSTRUCTION OF RCC ROOF BUILDING IN GROUND FLOOR AT S.F.NO:187/2B1,B2, B3,AMMAMPALAIYAM VILLAGE, ATTUR (TALUK),SALEM (DISTRICT).

SCALE(1:100)

APPLICANT:
Mr.NAGARAJ,
S/o RAMASAMY.

SCHEDULE OF JOINERIES :-		
MD	DOOR	1.06X2.13
D	DOOR	0.91X2.13
D1	DOOR	0.76X2.13
W1	WINDOW	2.05X1.21
W	WINDOW	1.53X1.21
KW	WINDOW	1.21X1.22
V	VENTILATOR	0.60X0.60

AREA STATEMENT		
	SQ.MT	S.FT
☐ TOTAL AREA	31.96	344.01
☐ PROPOSED BUILDING		
GROUND FLOOR	19.43	209.14
CARPET AREA	16.69	179.65
AREA OF OPEN SPACE	12.53	134.87

COLUR INDEX		
■	OWNER BOUNDARY	
■	PRO. CONSTRUCTION	


NOTE:
1.L.P.GAS WILL BE USED FOR KITCHEN
2.BORE WILL WITH MOTAR,WATER TANK AND MUNICIPAL WATER SUPPALY WILL BE PROVIED
3.SULLAGE WASTE FROM TOILET WILL BE CONNECTED INTO SEPTIC TANK
4.RAIN WATER TAKEN PERCOLATION BED 1.0m WIDE PROVIDED AS PER GO(MS) MO.138 WITH DATE:11.02.02.
5.RAIN WATER TAKERN TO THE BORE WELL THROUGH 150mm DIA PIPE.
6.SOLAR WATER HEATER WILL BE PROVIDED.
7.ALL DIMENSION ARE IN METER.
8.AT KITCHEN EXHAUST FAN TO BE PROVIDED.

R Nagaraj


APPLICANT SIGN

MURUGAN BUILDERS
Er.M.MOORTHY,BE.,
License Building Surveyor
13/1C,Pillaiyarkovil street,Raipettai,
Attur(Tk),Salem(Dt)-636102
Cell:8098282722,8797419995


ENGINEER

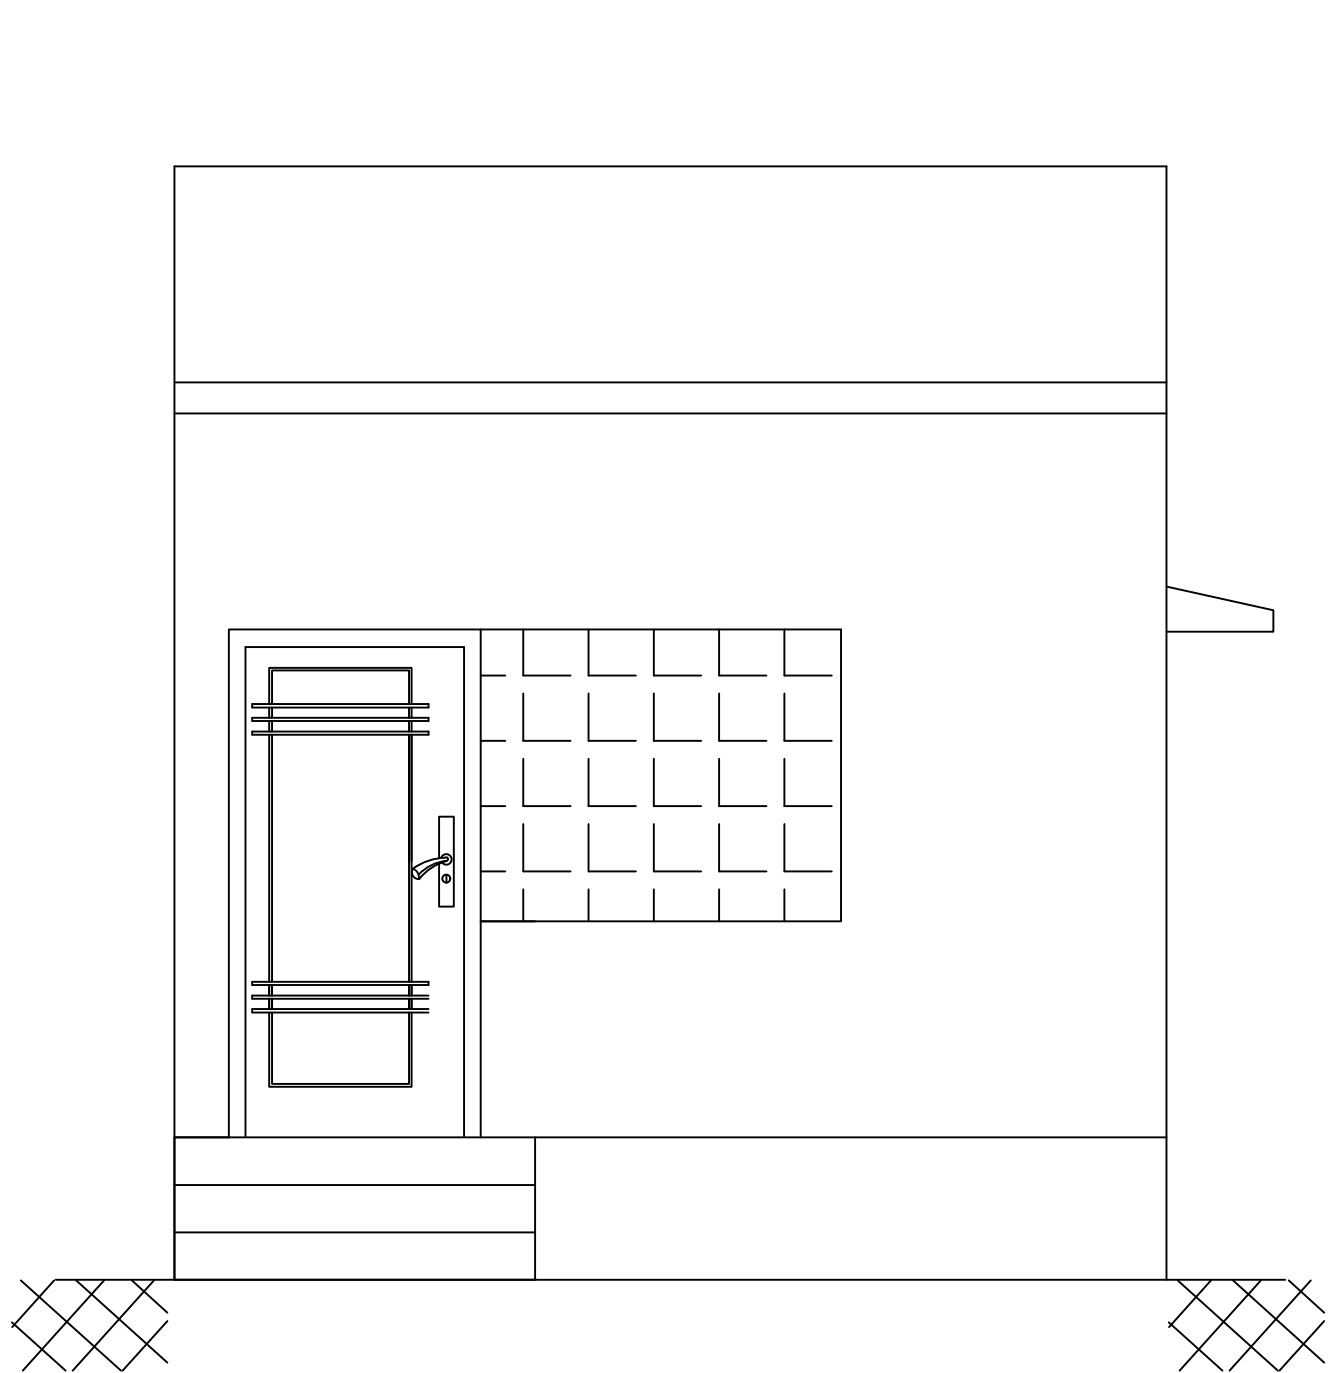


FRONT ELEVATION

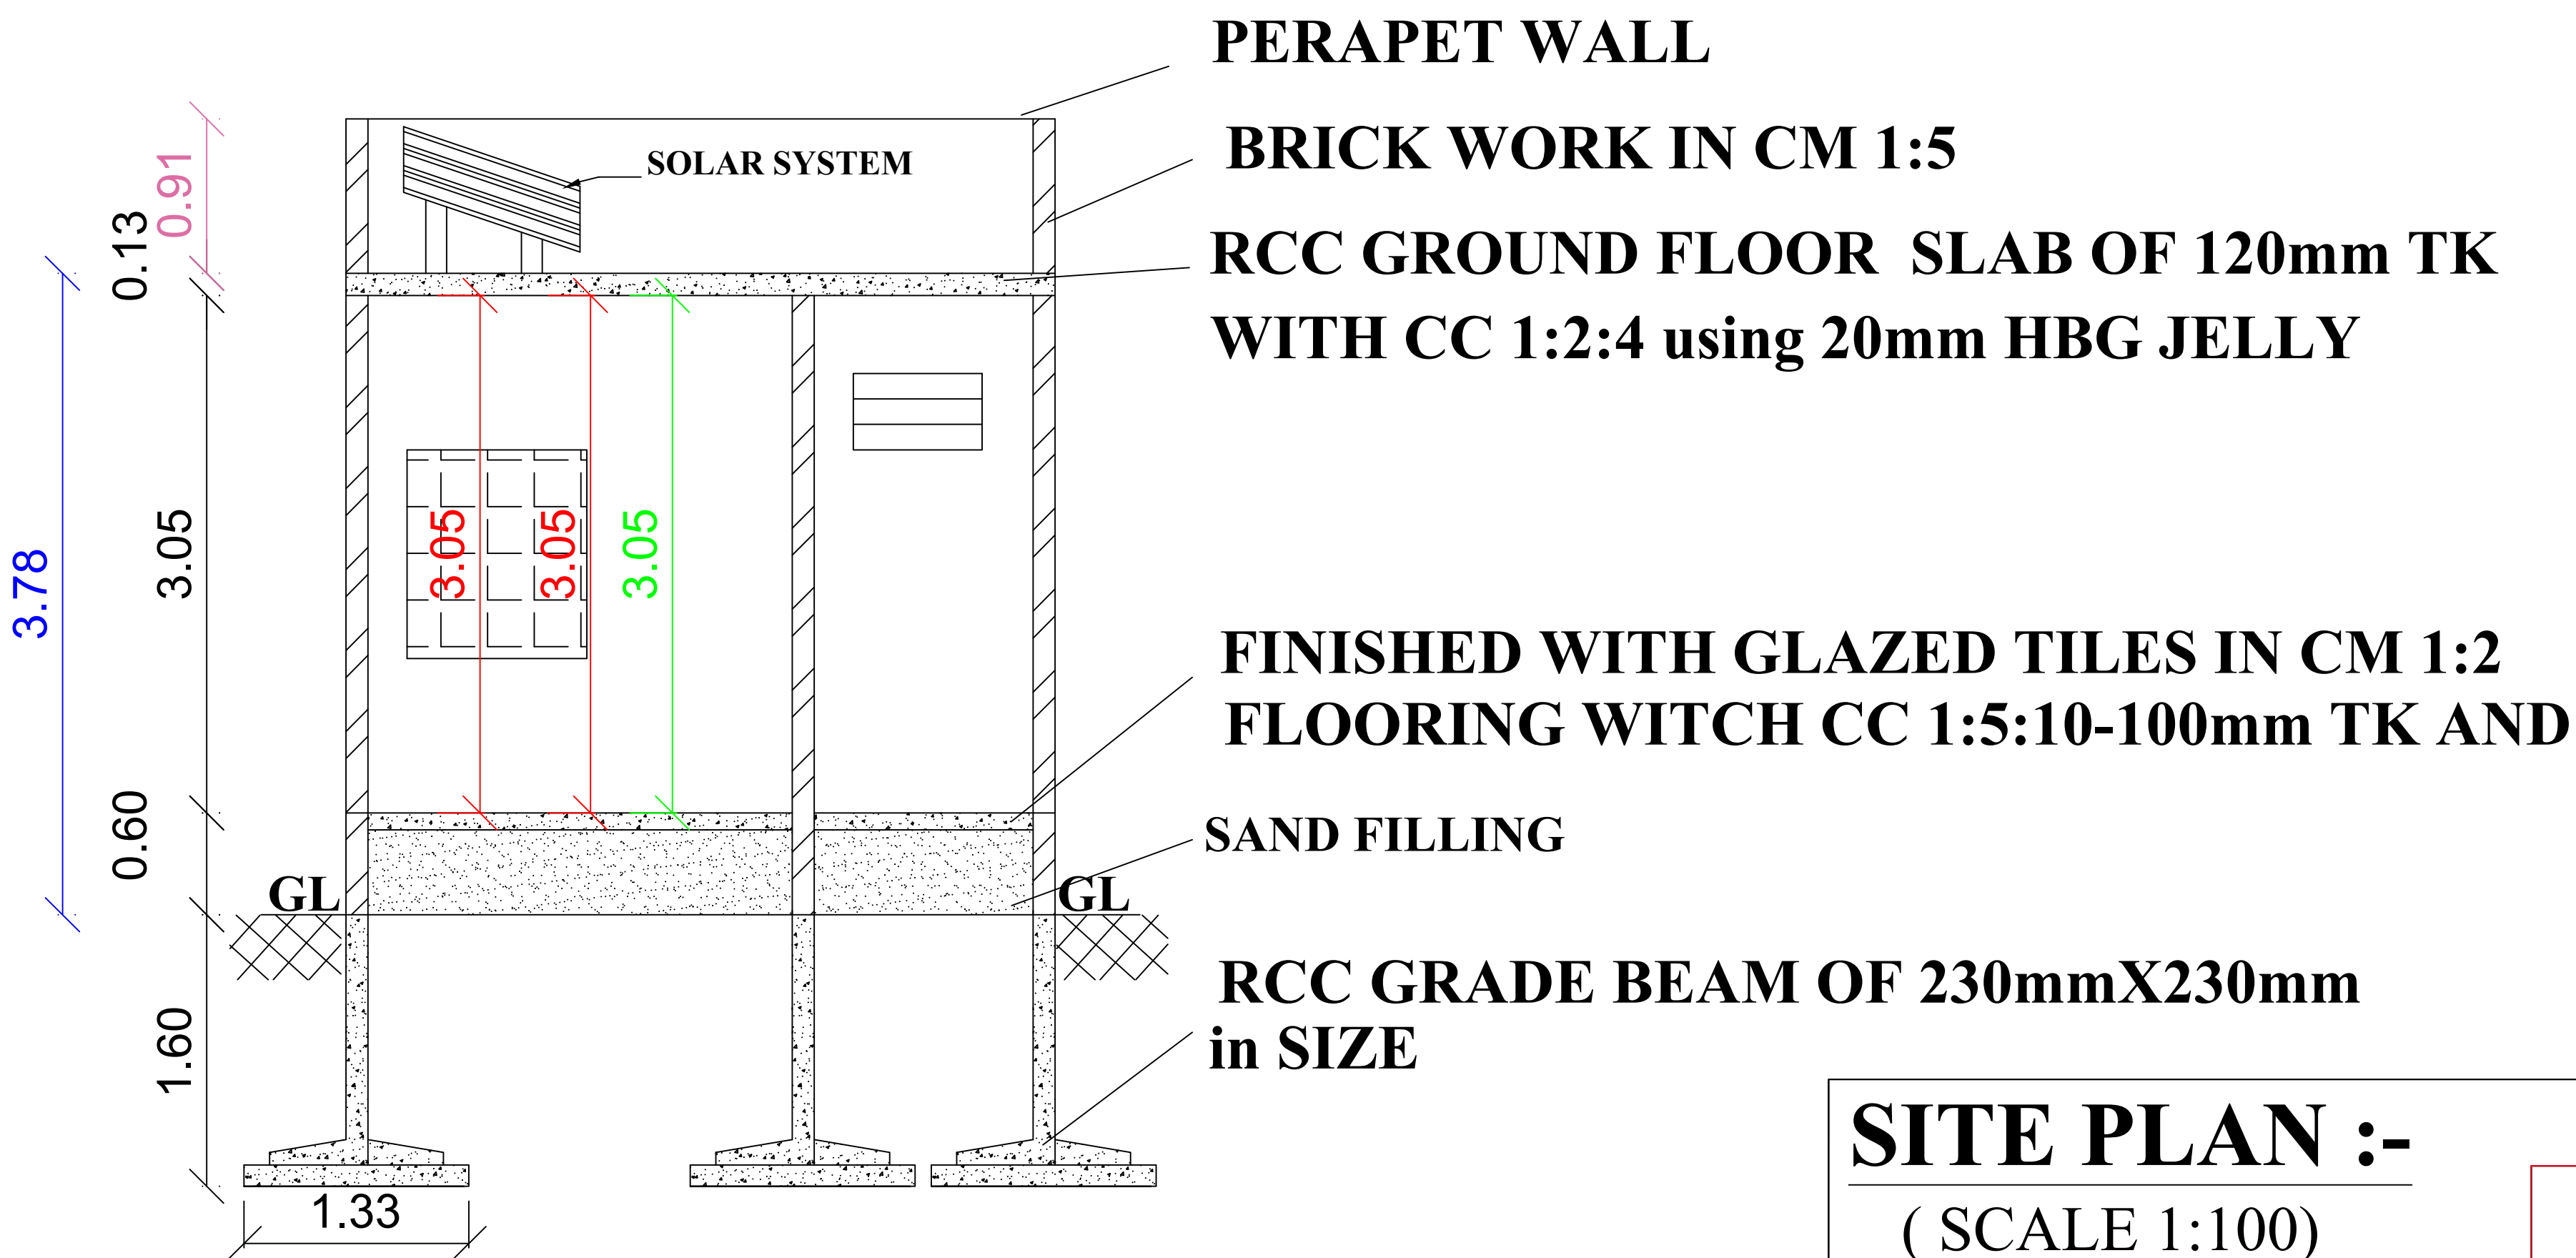

SECTION ON "AB"

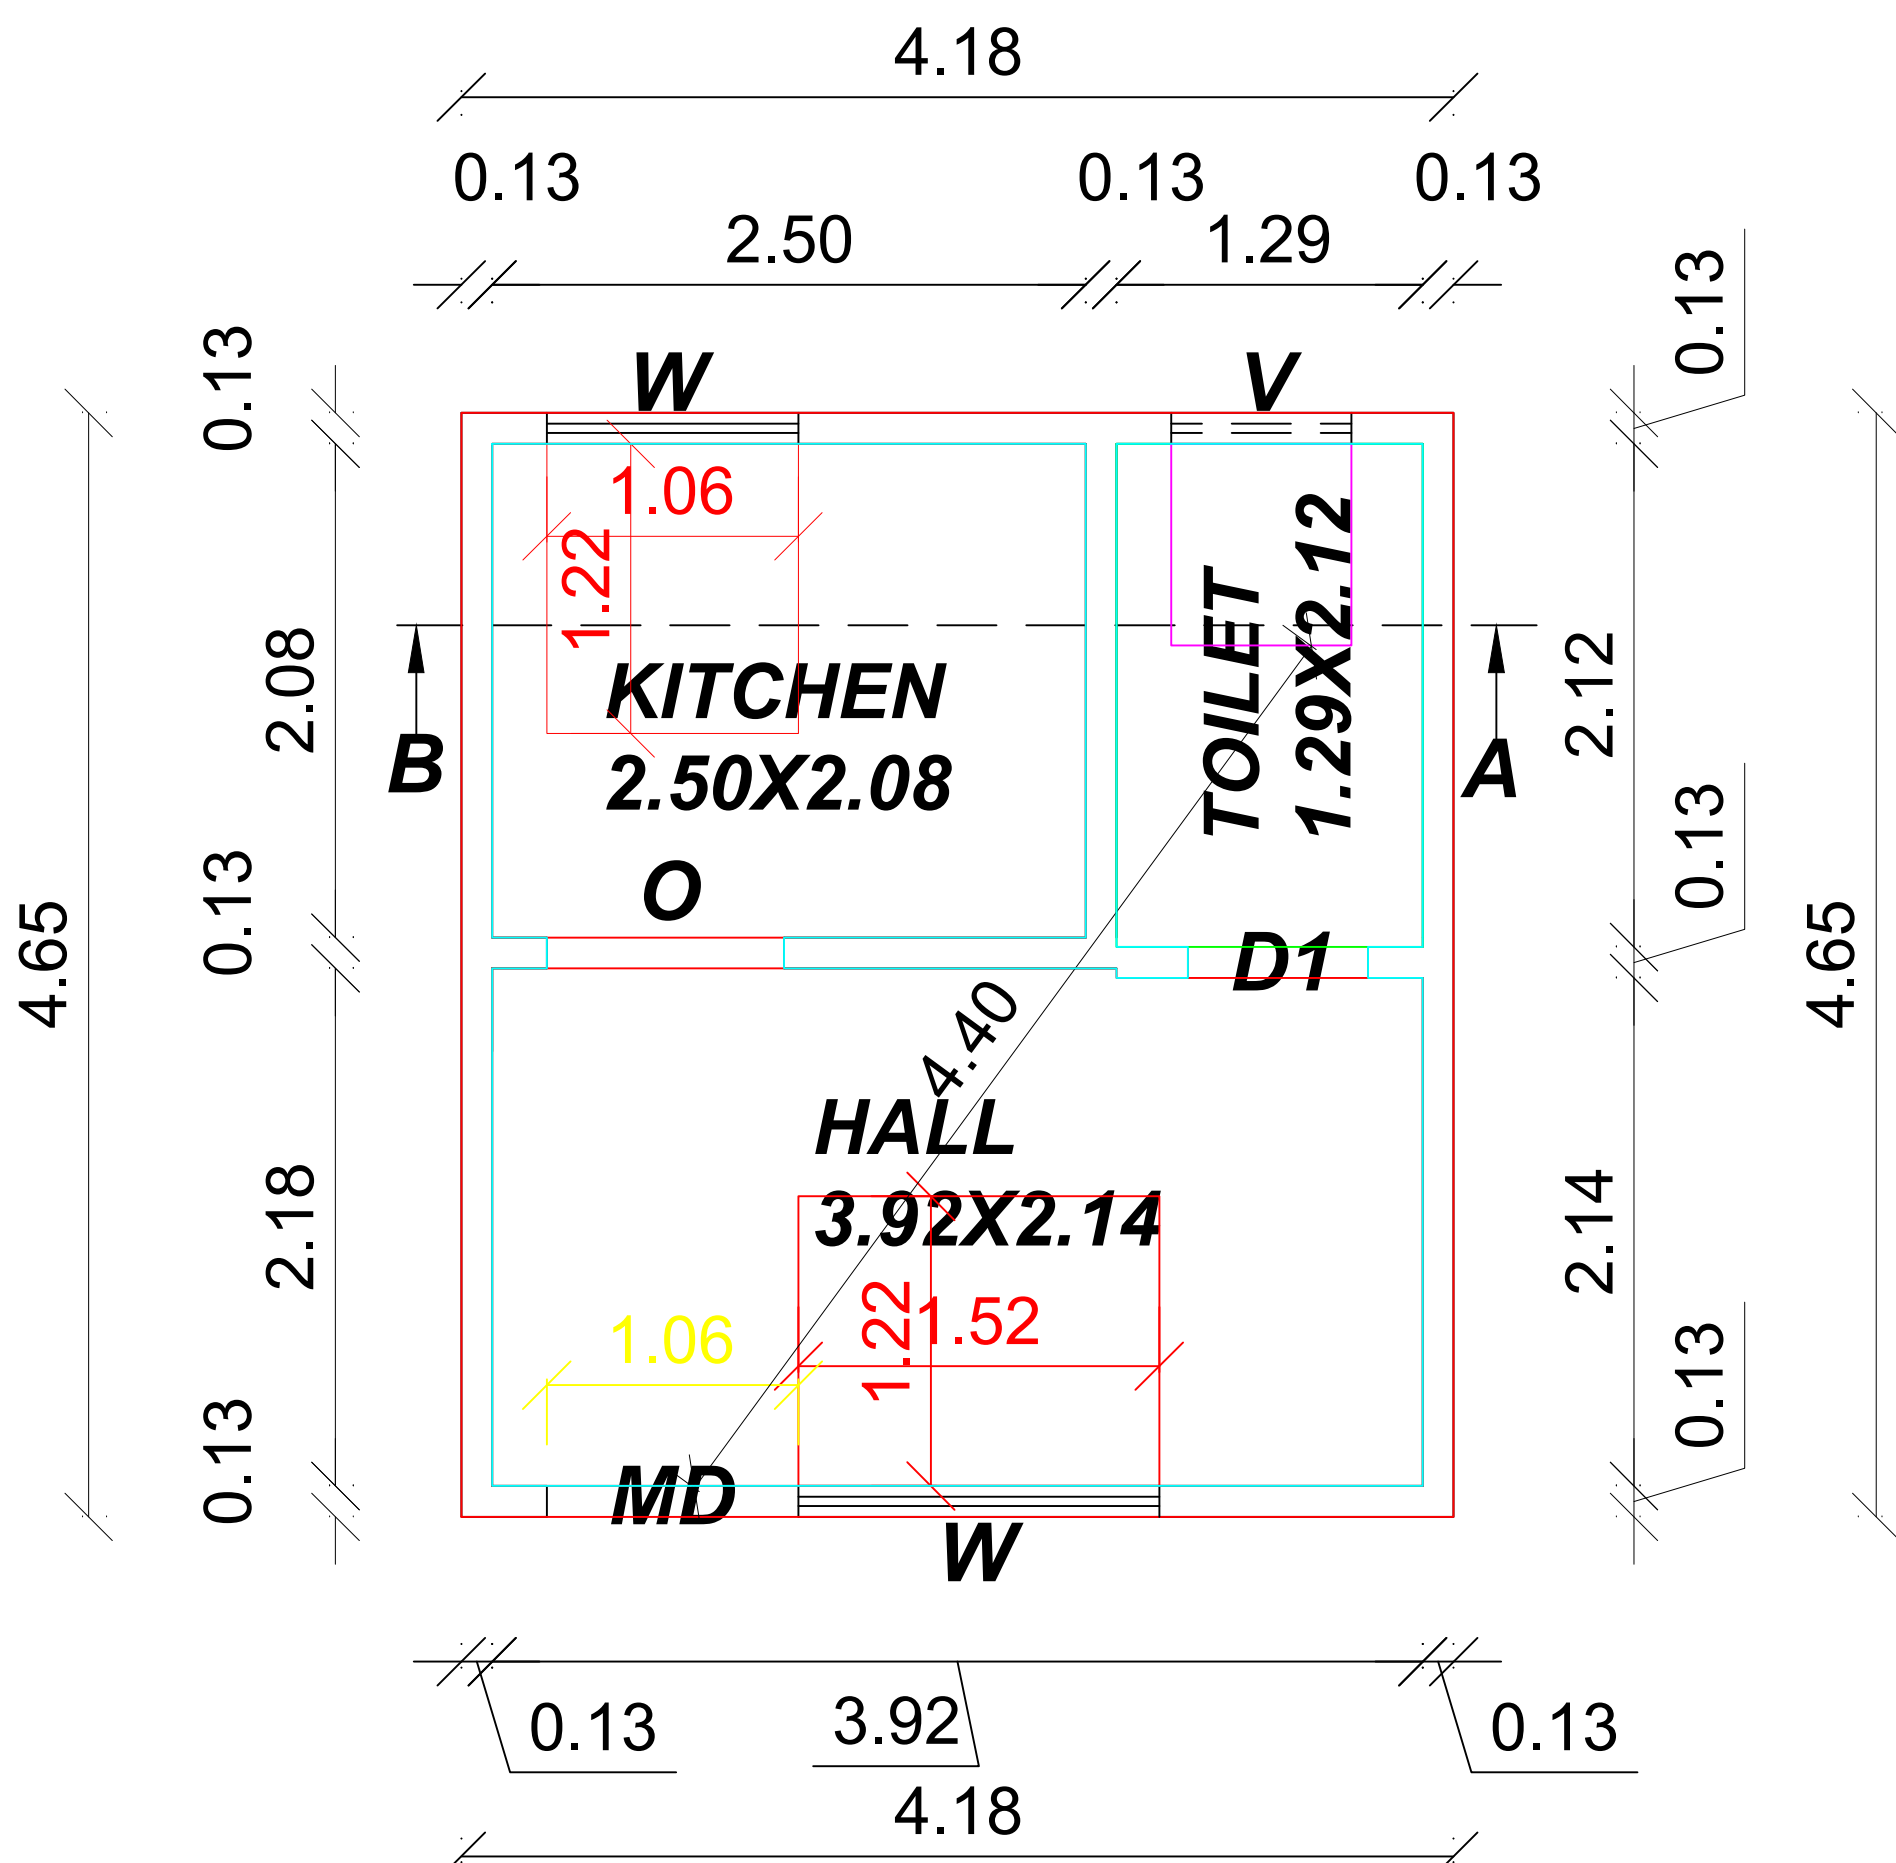


PROPOSED GROUND FLOOR

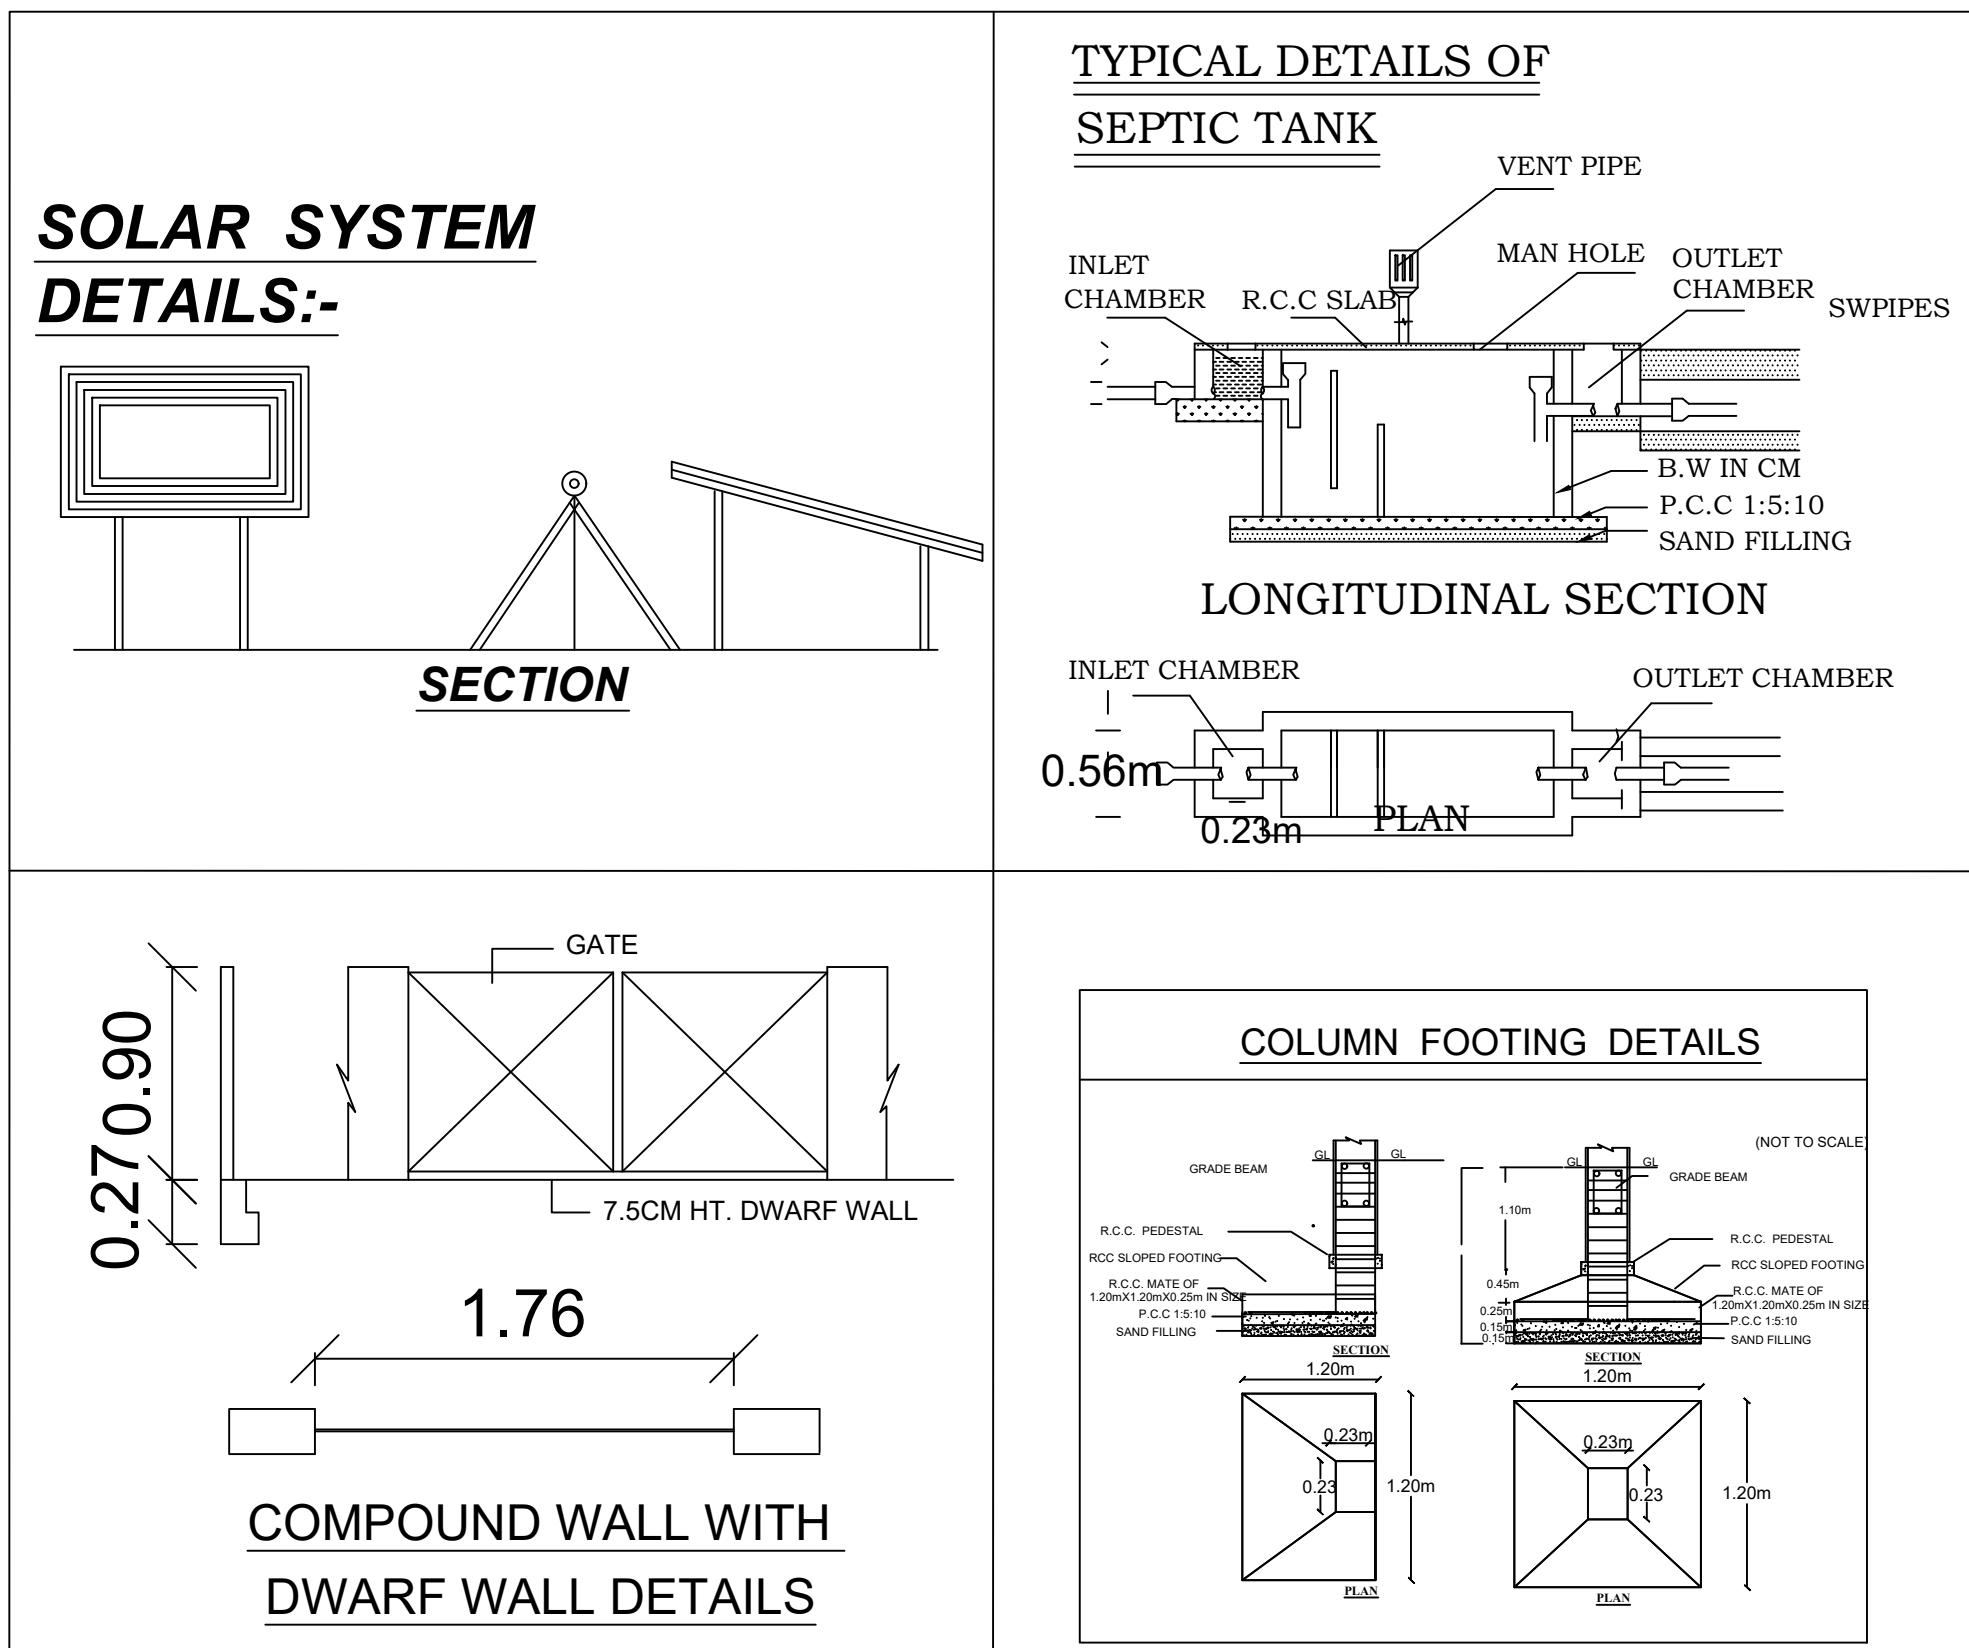

SITE PLAN :-
(SCALE 1:100)

KALIYAMOORTHY
LAND

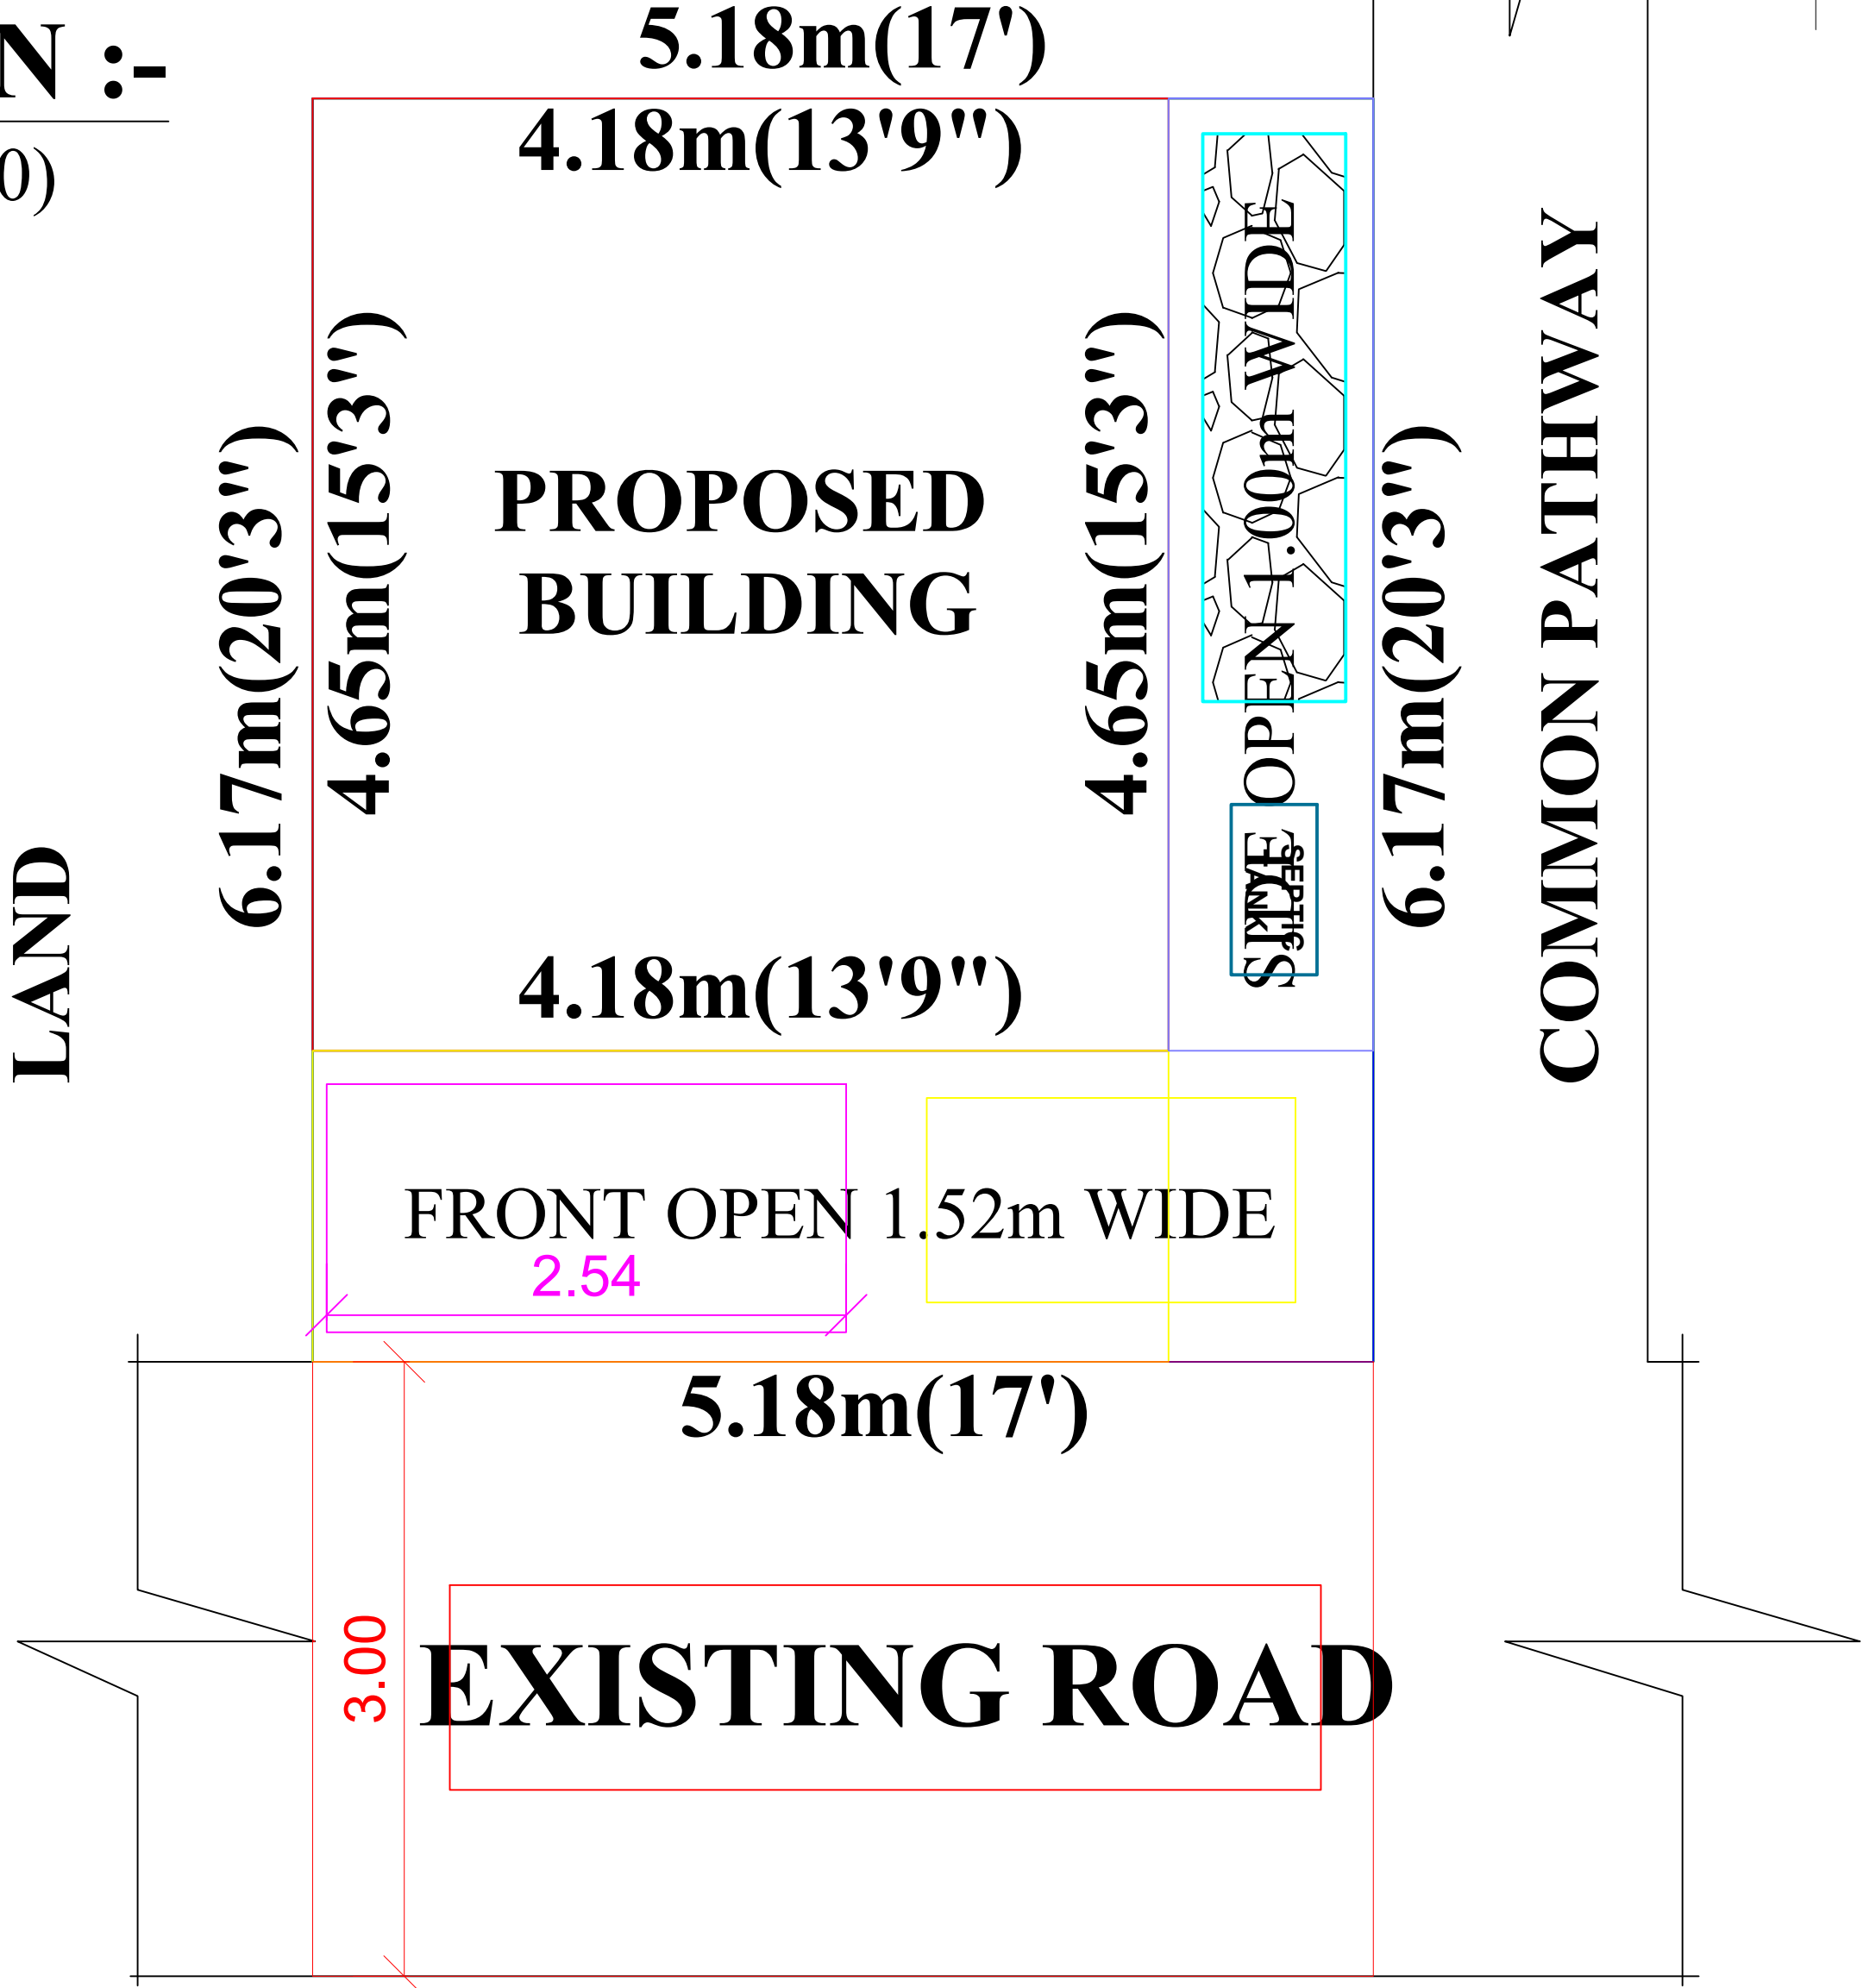

EXISTING ROAD