
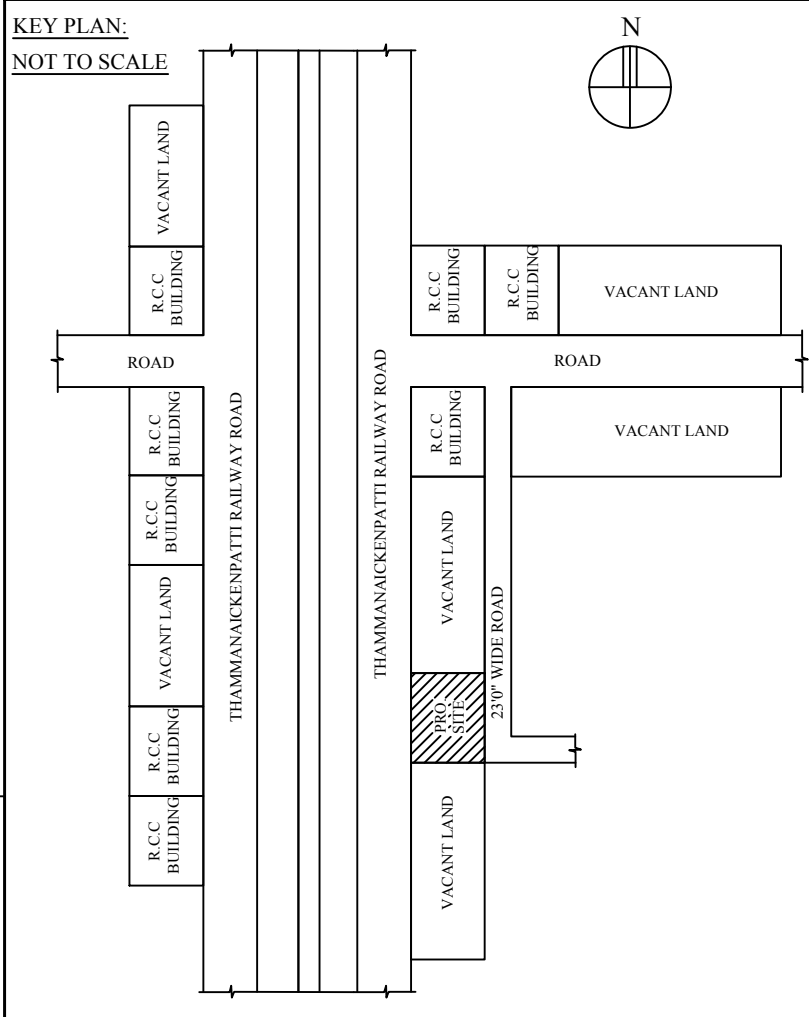
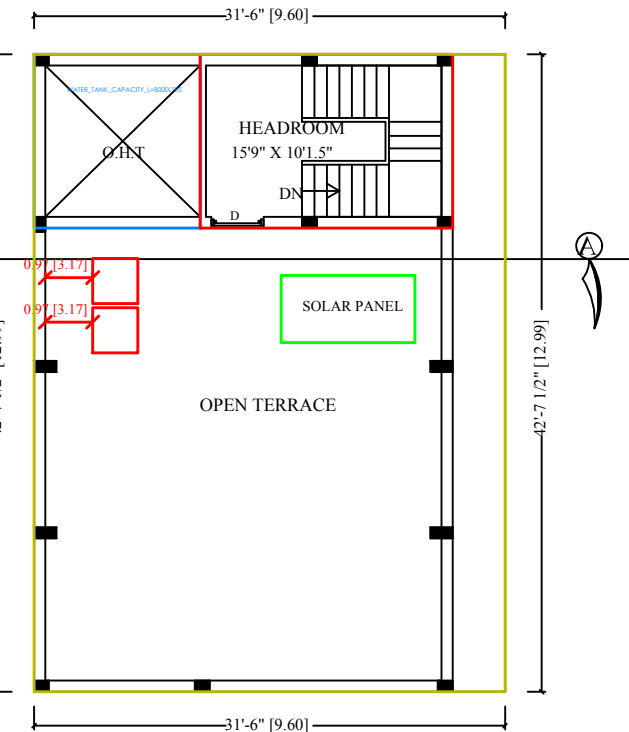
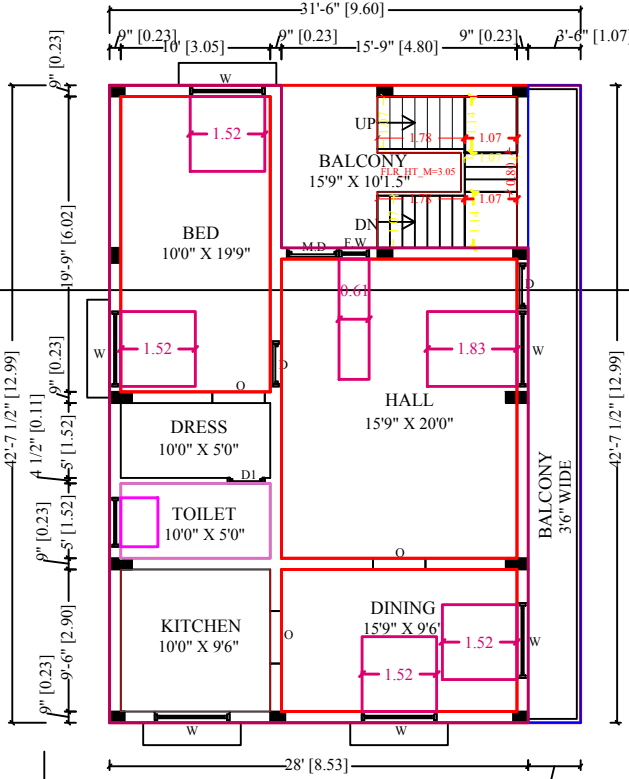
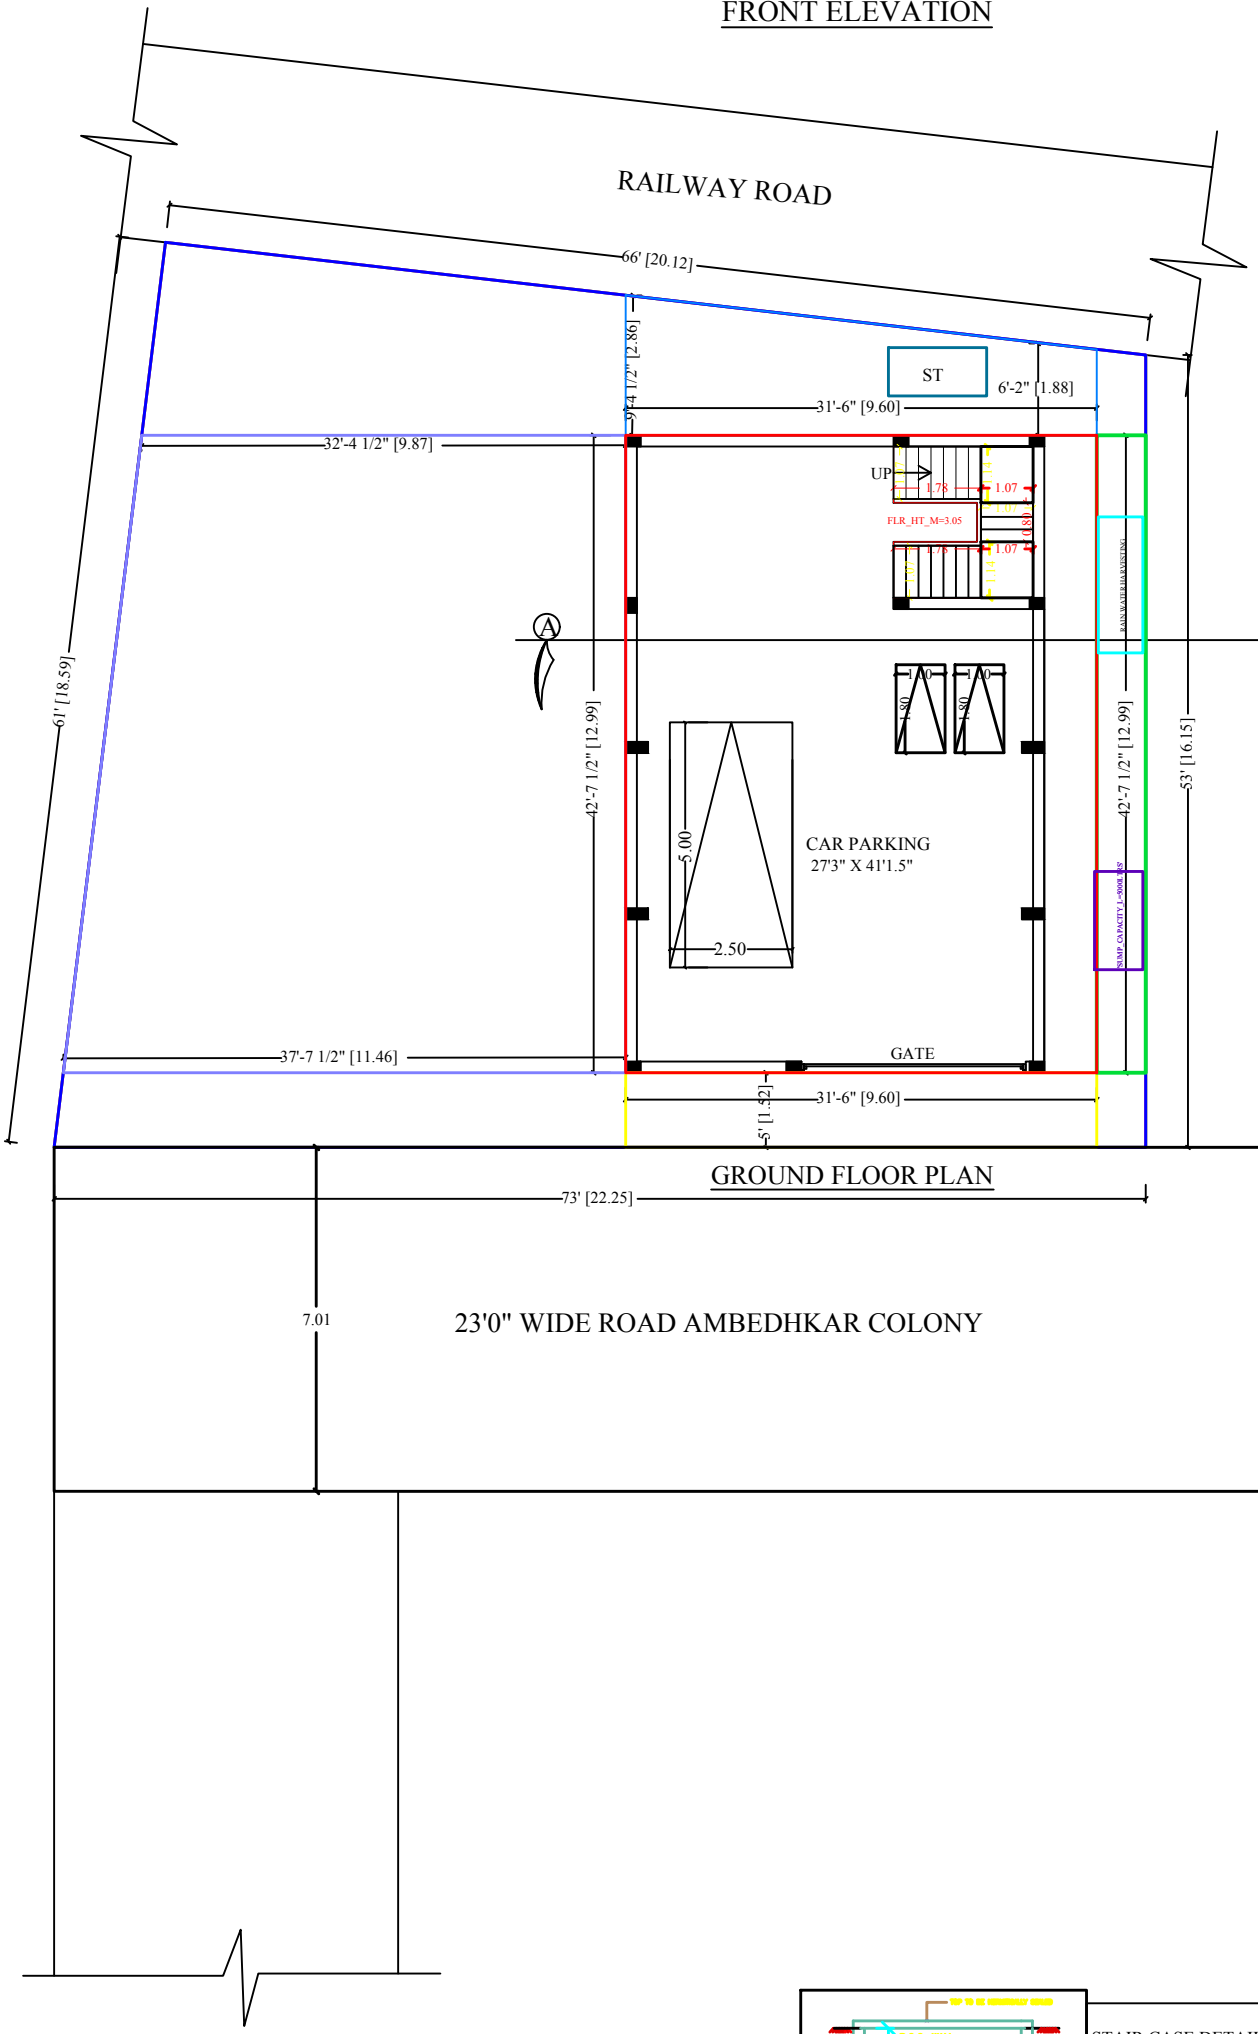
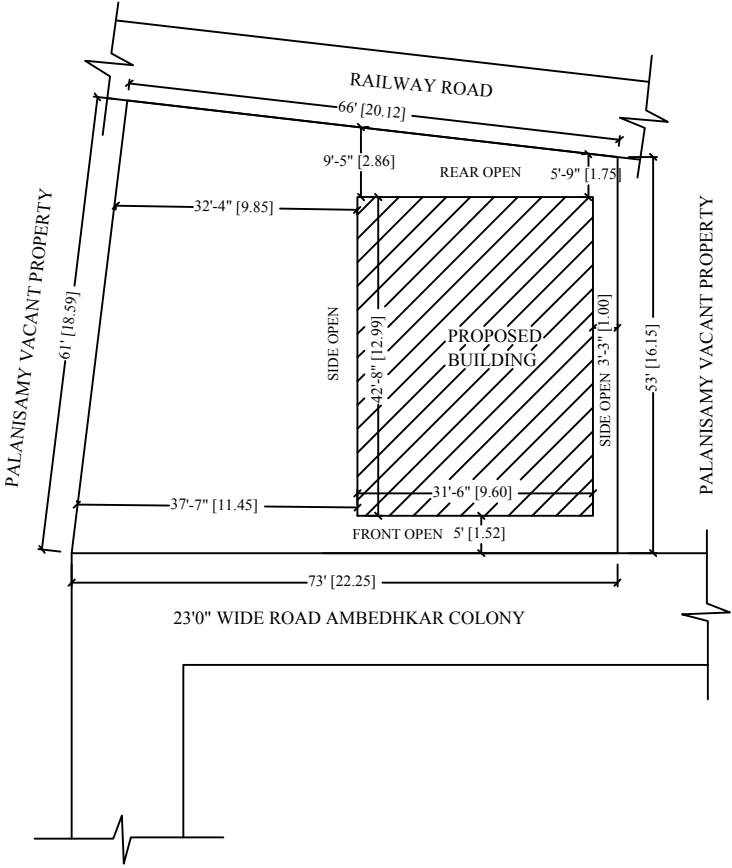
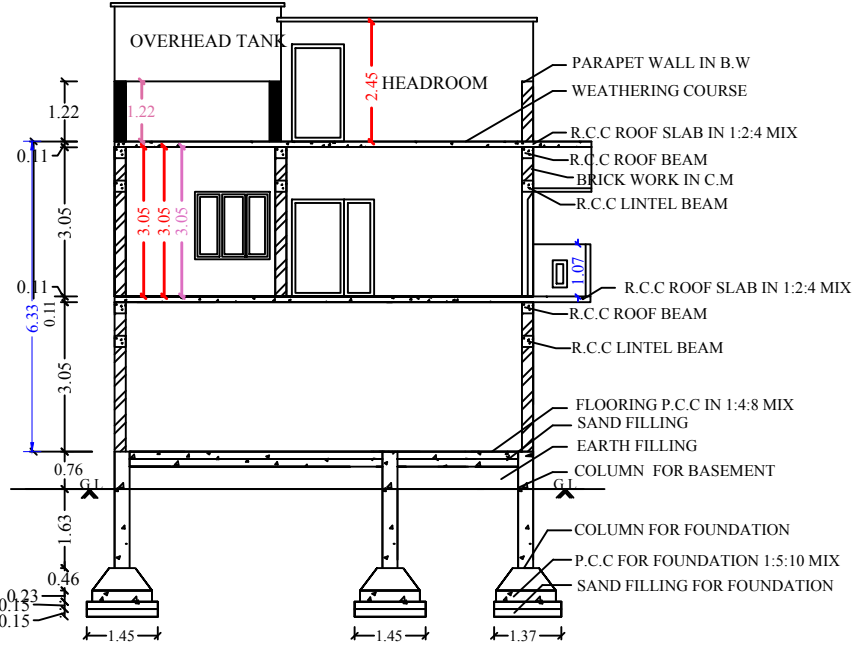


PLAN SHOWING THE PROPOSED RE-CONSTRUCTION OF R.C.C TERRACE ROOF GROUND & FIRST FLOOR RESIDENTIAL BUILDING (AFTER DEMOLISHING THE EXISTING M-TILED BUILDING) IN OLD .S.NO : 4/2H3, NEW S.NO-4/2G2, 4/2H3C, DOOR NO : 1/130, THAMMANAICKENPATTI VILLAGE PANCHAYAT, PANAMARATHUPATTI UNION, SALEM SOUTH TALUK, VEERAPANDI SUB REG, SALEM DISTRICT.

NAME OF THE APPLICANT: Mr.M.KUMAR, S/o, Mr.MUTHUSAMY.

SITE PLAN :
SCALE 1: 200

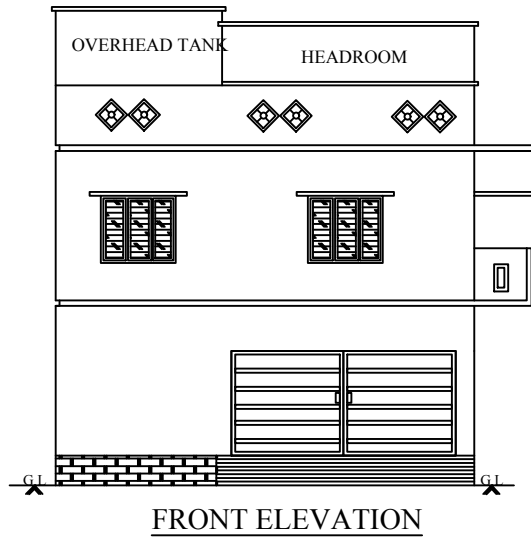

AREA DETAILS:-

1.	AREA OF THE SITE	3,767.50 S.FT	350.00 S.M
2.	GROUND FLOOR AREA	1,343.00 S.FT	124.77 S.M
3.	FIRST FLOOR AREA	1,343.00 S.FT	124.77 S.M
4.	HEADROOM AREA	196.00 S.FT	18.21 S.M
5.	TOTAL AREA	2,882.00 S.FT	267.75 S.M
5.	VACANT AREA	2,424.50 S.FT	225.23 S.M

JOINERY DETAILS :-

S.NO	DESCRIPTION	SIZE IN FT	SIZE IN M
1	MAIN DOOR - M.D	3'6" X 7'0"	1.07 X 2.14
2	DOOR - D	3'0" X 7'0"	0.91 X 2.14
3	DOOR - D1	2'6" X 7'0"	0.76 X 2.14
4	OPEN - O	3'6" X 7'0"	1.07 X 2.14
5	WINDOW - W	5'0" X 5'0"	1.52 X 1.52
6	VENTILATOR - V	3'0" X 2'6"	0.91 X 0.76

SCALE :-

ALL DIMENSIONS ARE IN FEET & METER
SCALE 1 : 100 OR 1" = 8'0"

LEGEND :-

BOUNDRY SHOWN IN
PROPOSED SHOWN IN
ROAD SHOWN IN

APPLICANT:-

M. M. K. M.

ENGINEER:-

J. Sankar

Dr. J. SANKAR, Ph.D., M.E.(Struc), M.J.S.T.E.,
SURRYA BUILDERS
Reg. Engineer (Grade I), Reg. Structural Engineer (Grade I),
Reg. Construction Engineer, Reg. Quality Auditor & Developer,
Consulting Civil Engineer, Visiwa Consultant, Architectural
Designer, Total Station Land Surveyor, Interior Decorator & Valuer.
538/12-C, Nethaji Nagar, Near Pillayar Temple,
Central Jail Backside, Near Hasthampatti Water Tank,
HASTHAMPATTI, SALEM - 636 007.
Cell: 94432 67766, 94432 67780, Off: 0427-2314705

