
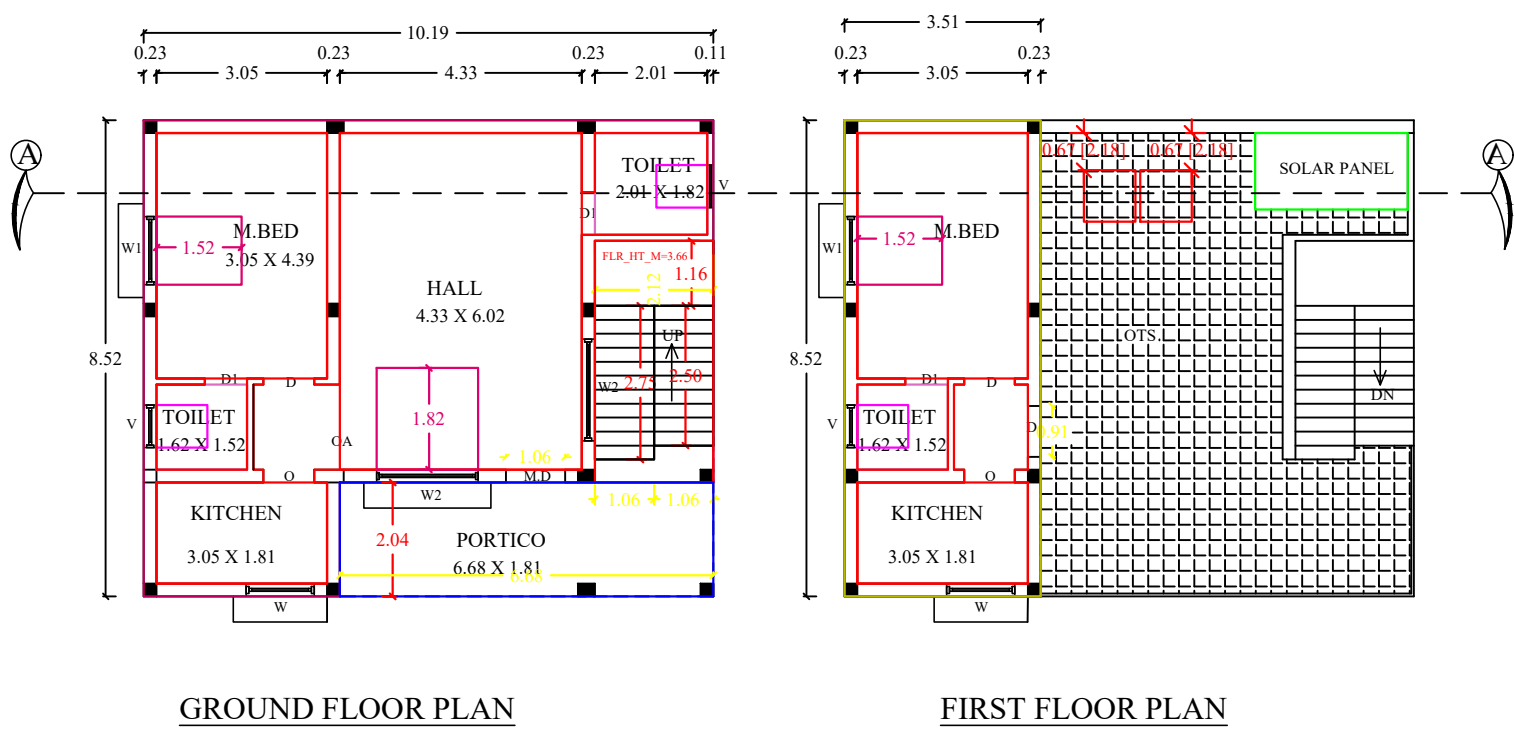



PLAN SHOWING THE PROPOSED CONSTRUCTION OF G.FLOOR & F.FLOOR R.C.C ROOF RESIDENTIAL BUILDING IN PLOT NO : 24, S.F NO : 197 /1B2 & 197 /39 (NEW),197 /4A1A2 & 197 /1B(OLD) AT KAVERI GARDEN, SAVADIYUR, POTTANERI VILLAGE, MECHERI PANCHAYAT UNION, METTUR TALUK, SALEM DISTRICT.

APPLICANT'S NAME : Mr. M. KIRUBHAKARAN, S/o. MURUGAN.


Note : The layout approved no : 102 /2023, Dt : 15-3-2023, by Deputy Director, DTCP Salem.

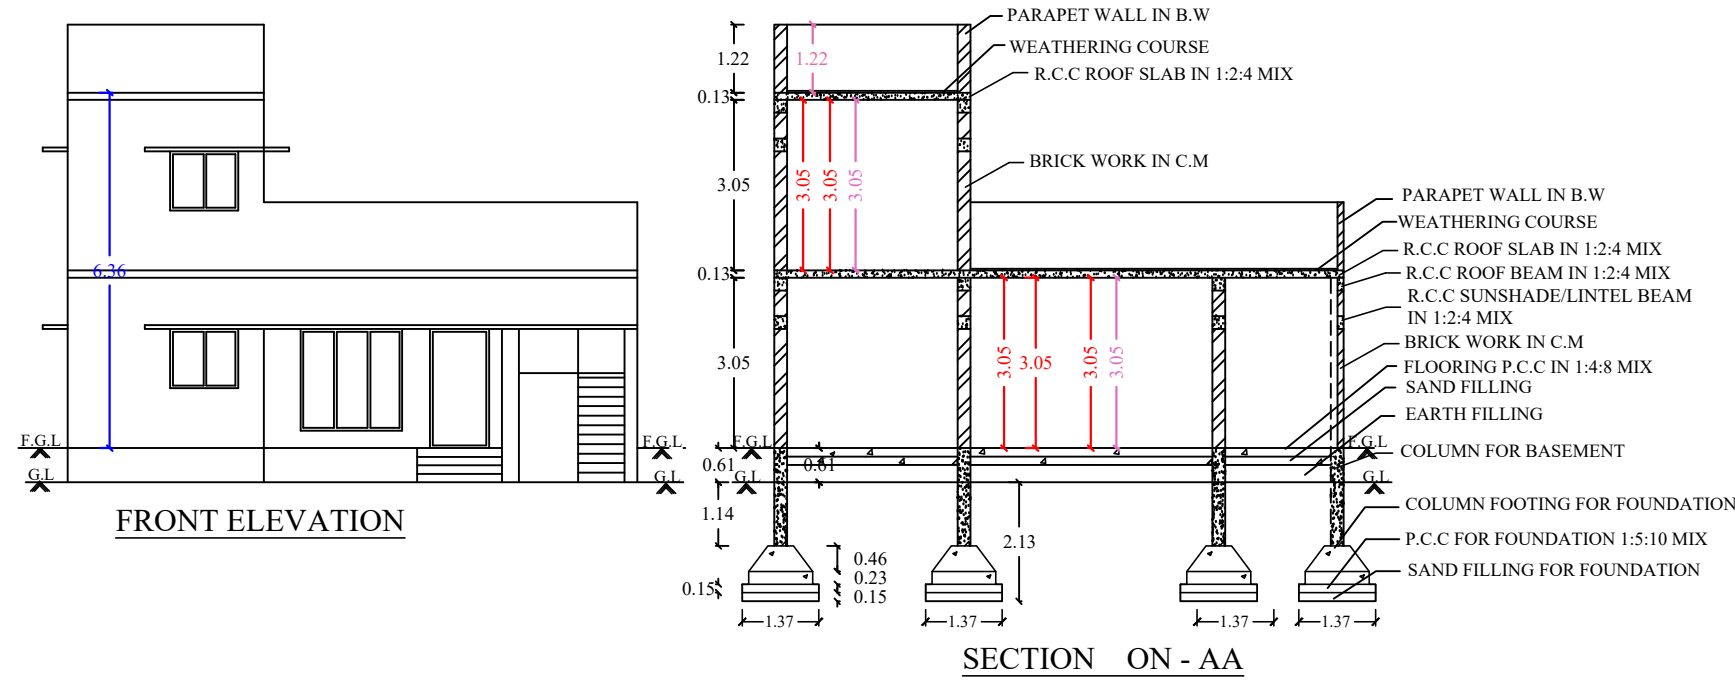

SITE PLAN :
SCALE 1: 100

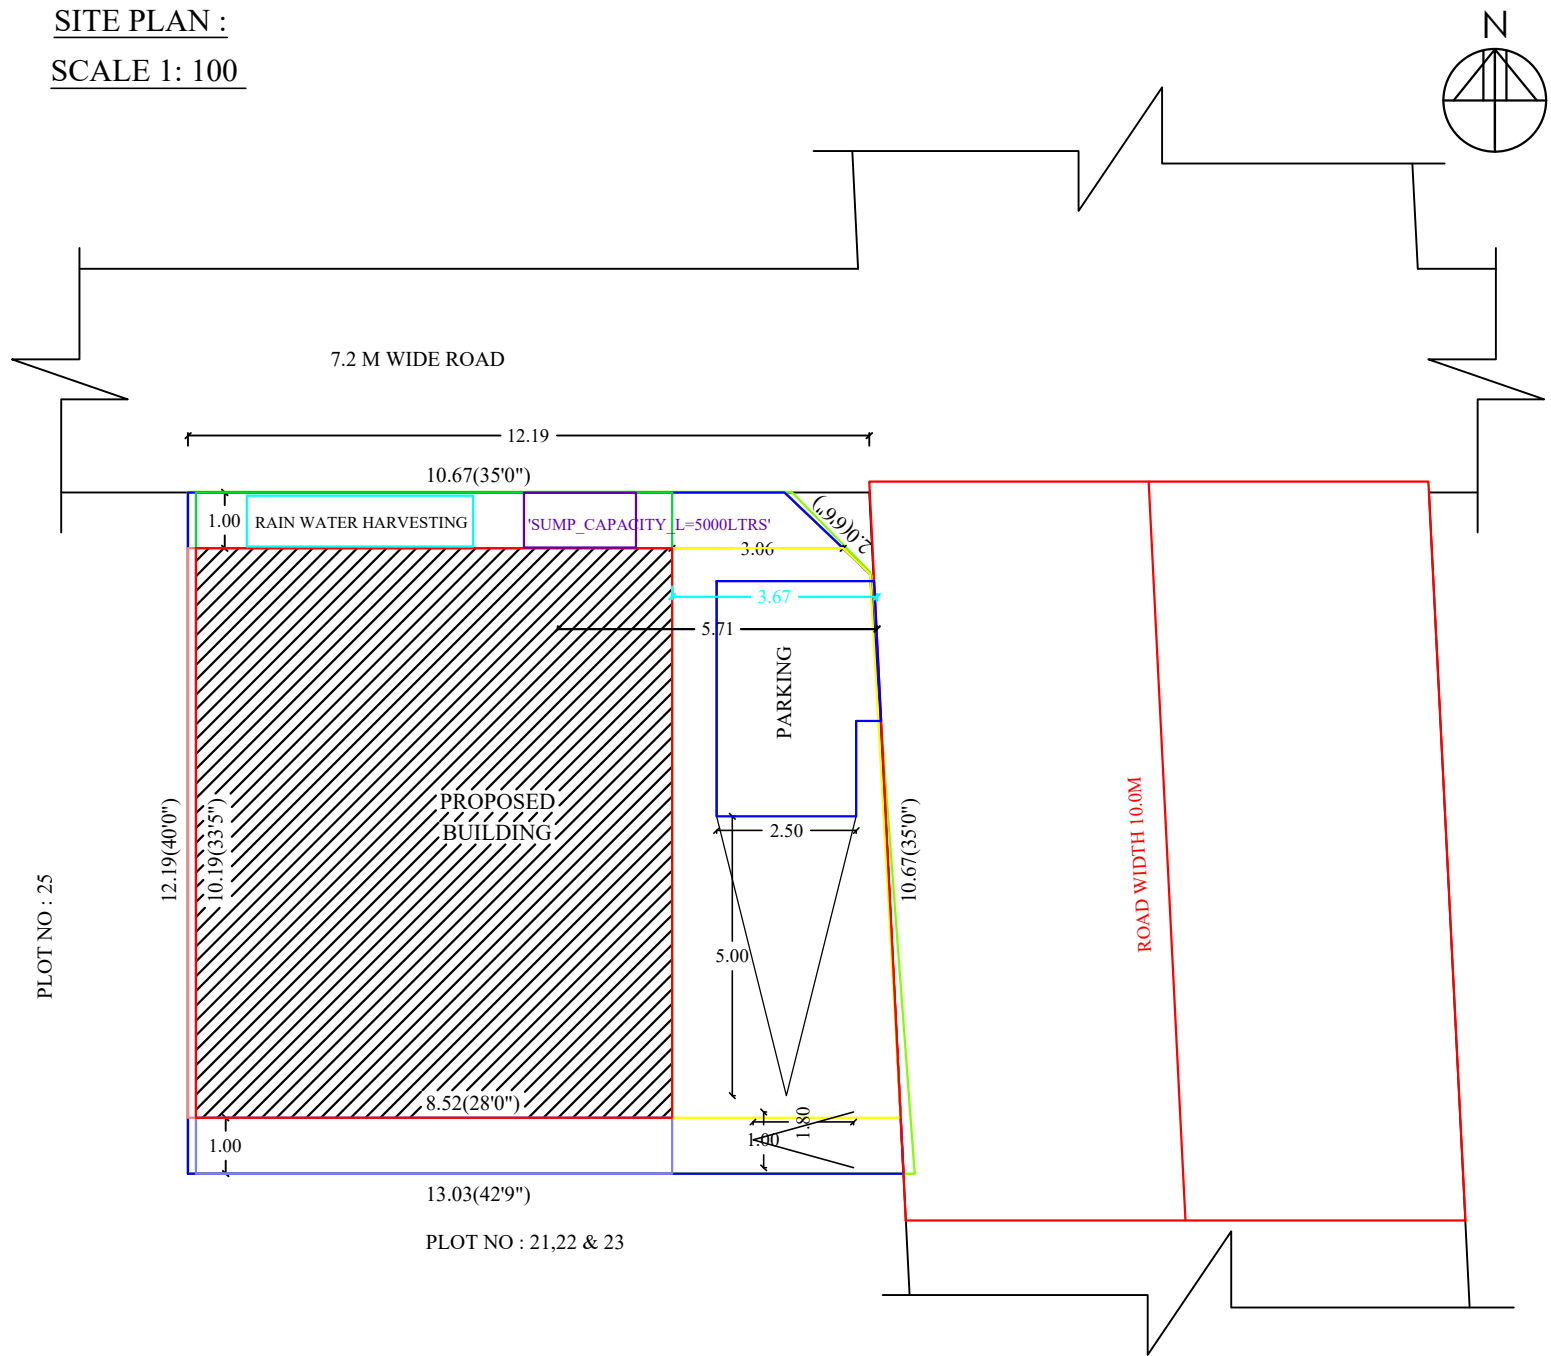

KEY PLAN :
NOT TO SCALE

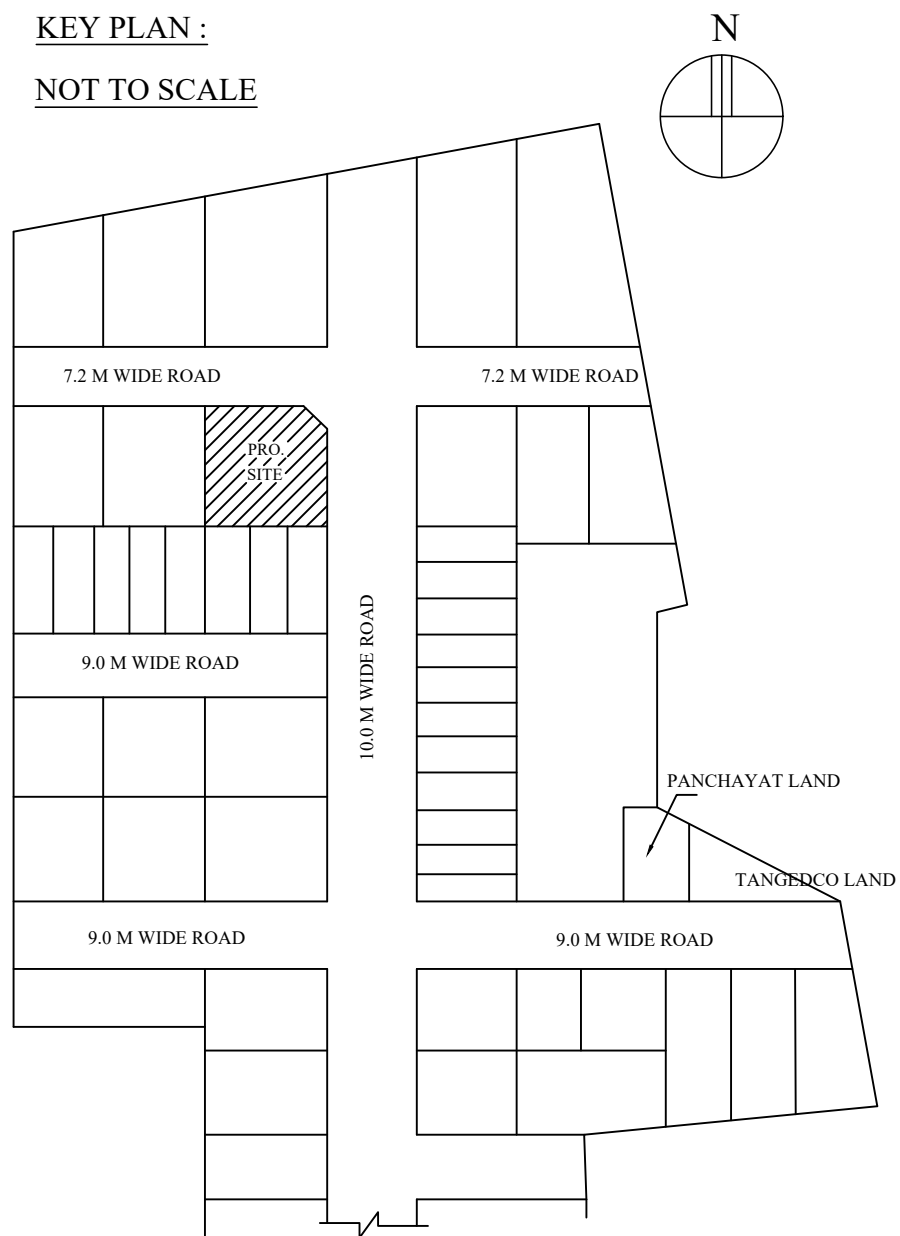

ENGINEER:-

M. K. M.

OFFICE USE

LEGEND:-
BOUNDRY SHOWN IN - ☐
PROPOSED SHOWN IN - ☐
ROAD SHOWN IN - ☐

SCALE :-
ALL DIMENSIONS ARE IN FEET & METER
SCALE 1 : 100 OR 1" = 8'0"

AREA DETAILS:-


1.	AREA OF THE SITE	1640.75 SFT	152.57 SQM
2.	PLINTH AREA(G.F)	933.65 SFT	86.81 SQM
3.	PLINTH AREA(F.F)	321.60 SFT	29.90 SQM
4.	PLINTH AREA(TOTAL)	1255.25 SFT	116.71 SQM
5.	VACANT AREA	707.10 SFT	65.75 SQM

JOINERY DETAILS :-

S.NO	DESCRIPTION	SIZE IN FT	SIZE IN M
1	MAIN DOOR - M.D	3'6" X 7'0"	1.06 X 2.14
2	DOOR - D	3'0" X 7'0"	0.91 X 2.14
3	DOOR - D1	2'6" X 7'0"	0.76 X 2.14
4	OPEN - O	3'0" X 7'0"	0.91 X 2.14
5	OPEN - OA	5'0" X 7'0"	1.52 X 2.14
6	WINDOW - W	4'0" X 3'6"	1.22 X 1.37
7	WINDOW - W1	4'0" X 4'0"	1.22 X 1.22
8	WINDOW - W2	6'0" X 6'0"	1.82 X 1.82
9	VENTILATOR - V	2'6" X 2'0"	0.76 X 0.61


APPLICANT:-

RAIN WATER HARVESTING:

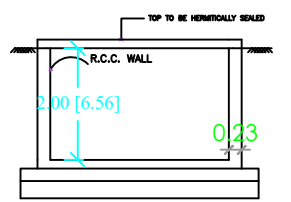


RWH_CAPACITY_L=5000LTRS


FOUNDATION DETAILS

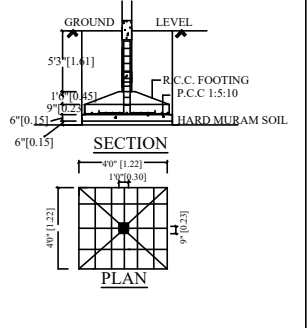

SEPTIC TANK:

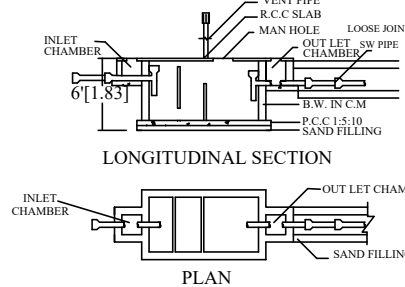

STAIR CASE DETAILS:

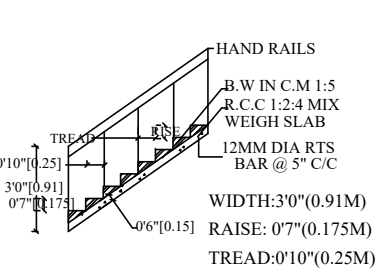

Er.K.MOHAN, B.E., F.I.V., M.I.E.,
Approved Valuer (F-25356)
Chartered Engineer (M-1755948)
Registered Engineer Grade - I
Pudusampalli, Mettur Dam - 636403,
Salem District, Tamilnadu.