
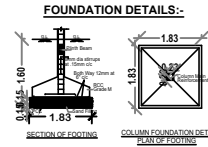
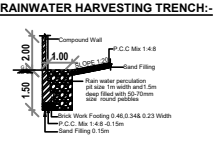
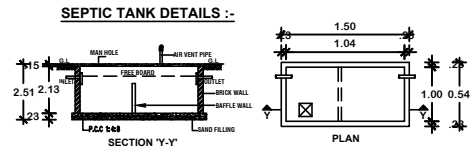
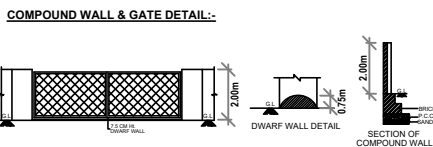
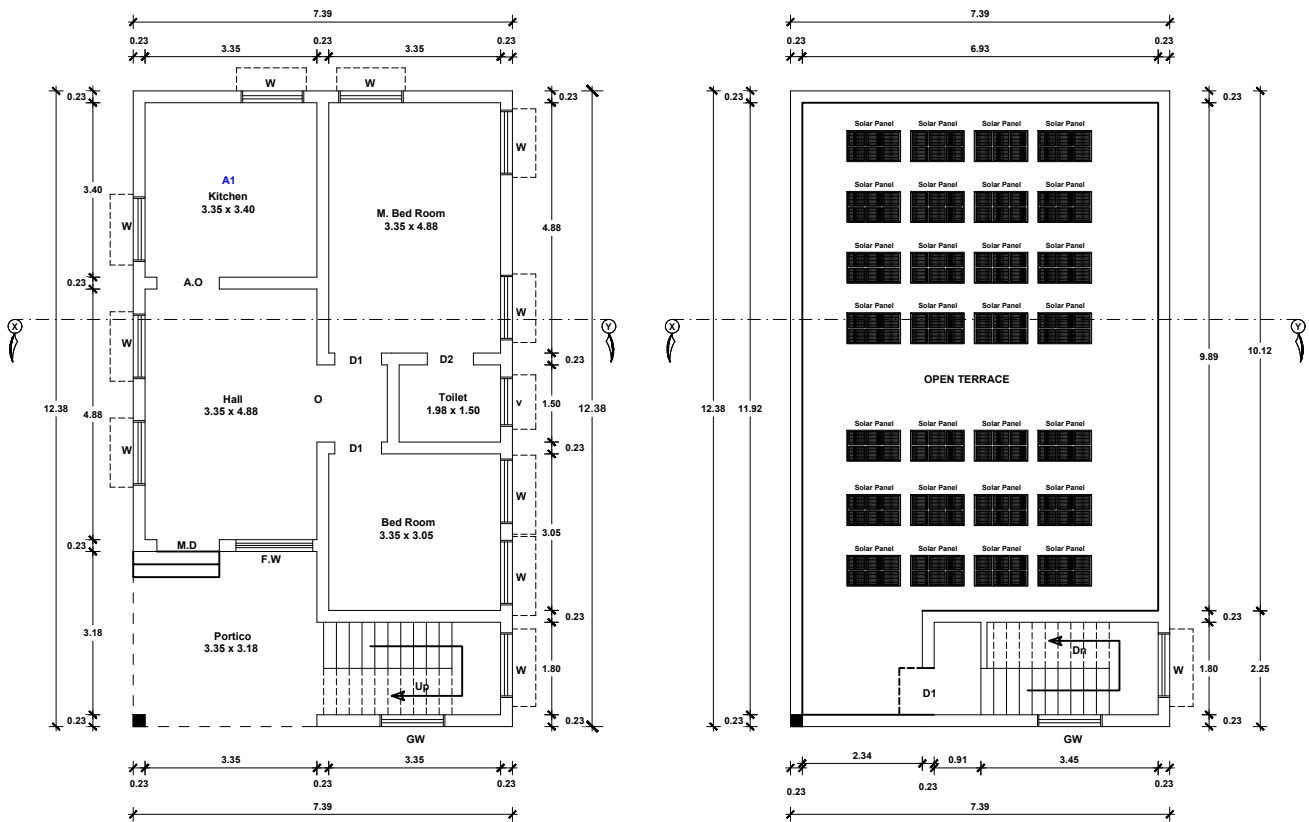


PLAN SHOWING THE PROPOSED CONSTRUCTION OF R.C.C TERRACE ROOF(GROUND FLOOR) RESIDENTIAL BUILDING IN S.F.No - 5/2C AT ELAVAMPATTY VILLAGE AND PANCHAYAT, THARAMANGALAM PANCHAYAT UNION , OMALUR TALUK, SALEM DISTRICT.

APPLICANT :- Mr.P.PRADEEPKUMAR S/o (LATE) Mr.PERUMAL

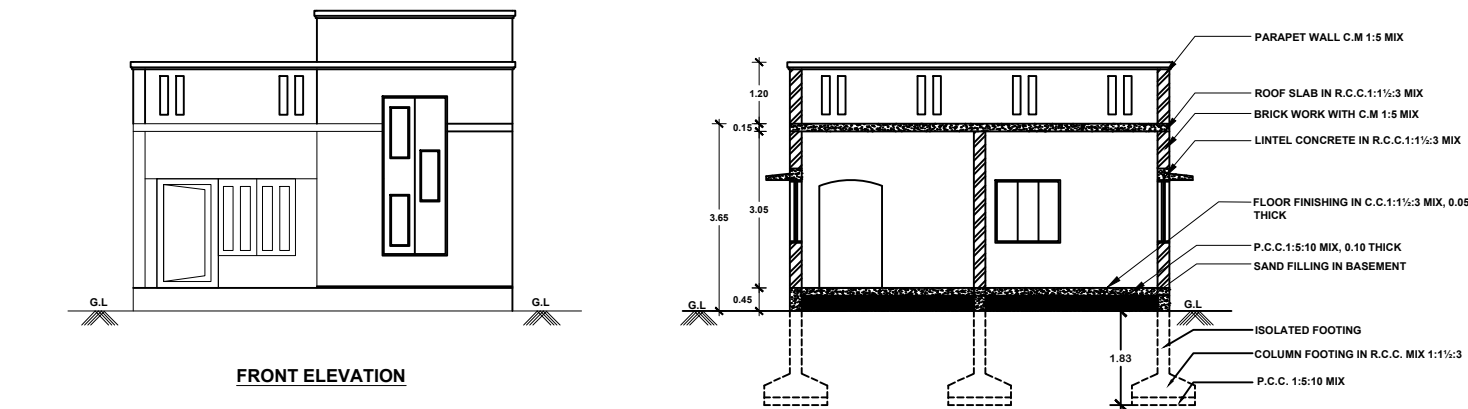

FOR OFFICE USE

AREA STATEMENT

DESCRIPTIONS	Sq.METER
SITE EXTENT :-	
AS PER DEED AREA (33572.00 Sq.Ft)	3118.91
AS PER PLR	3150.00


FLOOR NAME	BUILTUP AREA	NON F.S.I.AREA	NET F.S.I AREA
GROUND FLOOR	91.49	---	91.49
HEAD ROOM	10.88	10.88	---
GRAND TOTAL IN Sq.m	102.37	10.88	91.49
GRAND TOTAL IN Sq.ft	1101.91	---	984.79

FLOOR SPACE INDEX (F.S.I) :- SCALE 1 : 100

F.S.I AREA = $\frac{91.49}{3118.91} = 0.029 < 2$	ALL DIMENSIONS ARE IN 'METER'
PLOT COVERAGE (P.C) :-	

MAX FLOOR AREA AT ANY FLOOR x 100 = $\frac{91.49}{3118.91} \times 100 = 2.93 \%$

COLOUR INDEX	
SITE BOUNDARY SHOWN	Green
PROPOSED BUILDING SHOWN	Red
EXISTING ROAD SHOWN	Yellow

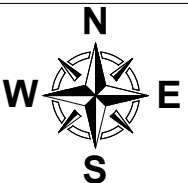

JOINERY DETAILS

REFERENCE	DESCRIPTIONS	SIZE (IN METER)
M.D	MAIN DOOR	1.22 x 2.13
D1	DOOR	0.91 x 2.13
D2	DOOR	0.76 x 2.13
O	OPENING	0.91 x 2.13
W	WINDOW	0.91 x 1.22
KW	KITCHEN WINDOW	0.91 x 1.22
V	VENTILATOR	0.91 x 0.61

PARKING DETAILS

VEHICLE	REQUIRED	PROVIDED
TWO WHEELERS	1 No	1 No

APPLICANT :-

PR

REGISTERED ENGINEER:-


Er.J.MEENA, M.E., (Struct)
SE-GR II / Reg. No.: 02/2022
AM Designscape
Building Planner & Designer,
D.No.718/5, Gandhi Nagar 1st Street,
Alukuttal (Po.), Valkeipattarai,
Salem - 636 017. Cell : 6369790158

DWELLING UNIT DETAILS

NAME	FLOOR NAME	AREA	CATEGORY
A1	GROUND FLOOR	71.55 Sq.m	SINGLE

KEY PLAN

Not to Scale

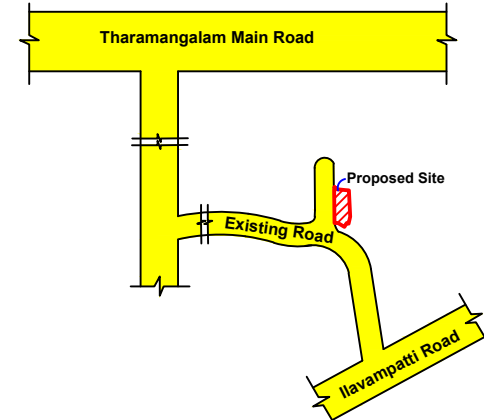

SITE PLAN

Scale 1:800

