

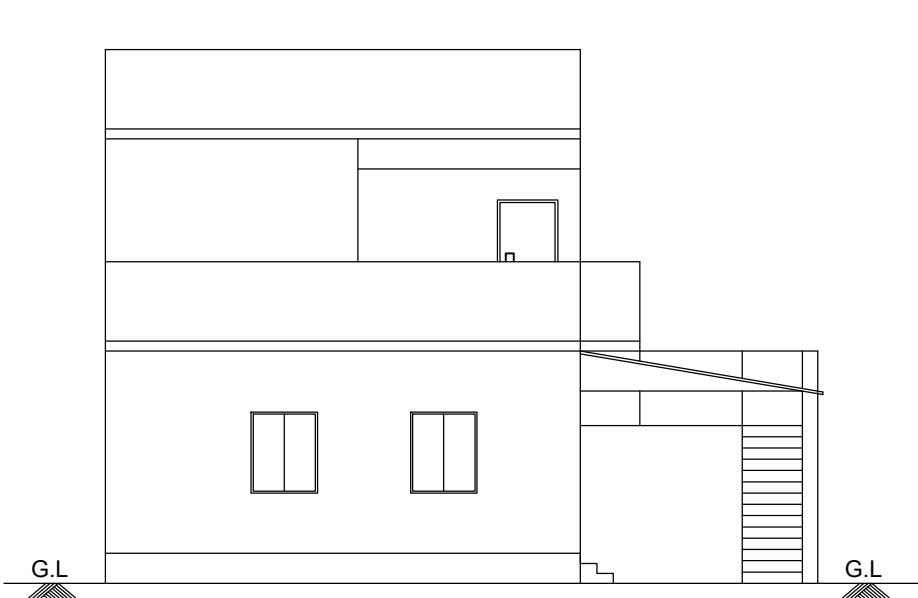


PLAN SHOWING THE PROPOSED CONSTRUCTION OF R.C.C TERRACE AND AC SHEET ROOF RESIDENTIAL BUILDING (GROUND + 1 FLOOR), IN S.F.No. - 385 / 9B2D, AT VELLALAPURAM VILLAGE, EDAPPADI TALUK, SALEM DISTRICT.

APPLICANT : Mr. A.ARJUNAN, S/o. AMMASI.

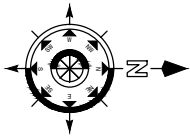


ELEVATION

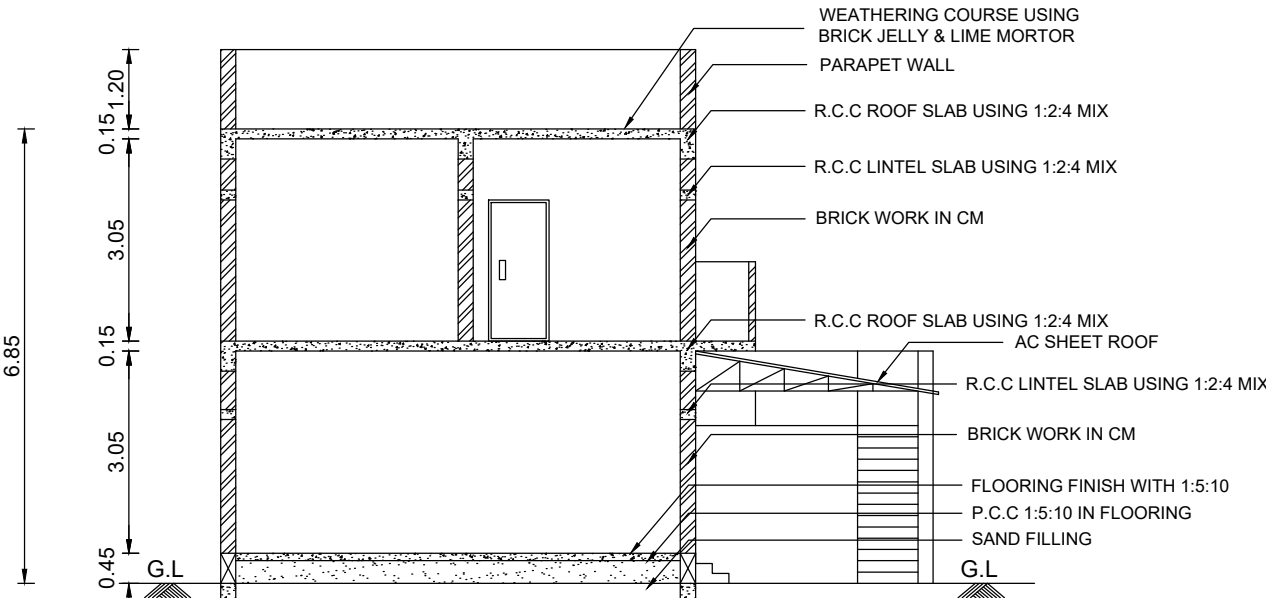

SECTION ON "AA"

S.F.No. - 385/9B2B S.F.No. - 385/9B2A


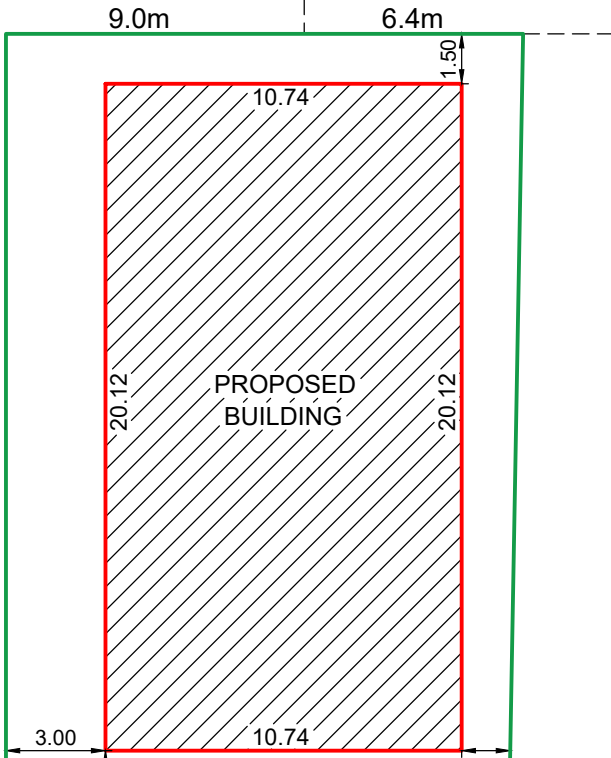


S.F.No. - 385/9B3


S.F.No. - 385/9B2D

S.F.No. - 385/9B2C


SITE PLAN
(SCALE 1 : 200)

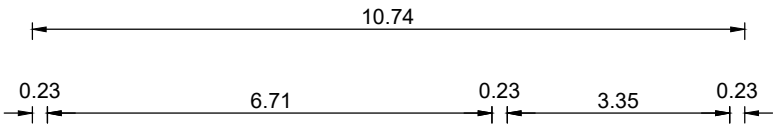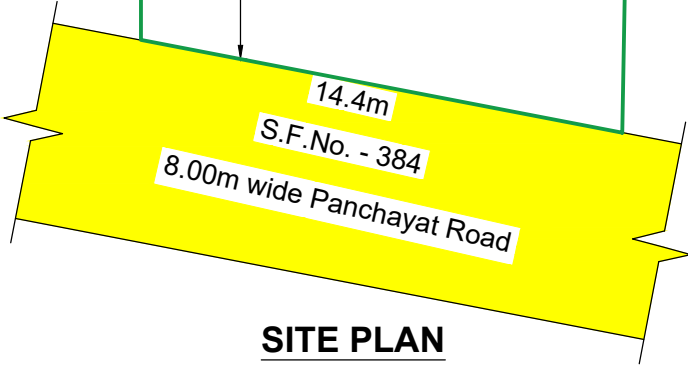

GROUND FLOOR PLAN

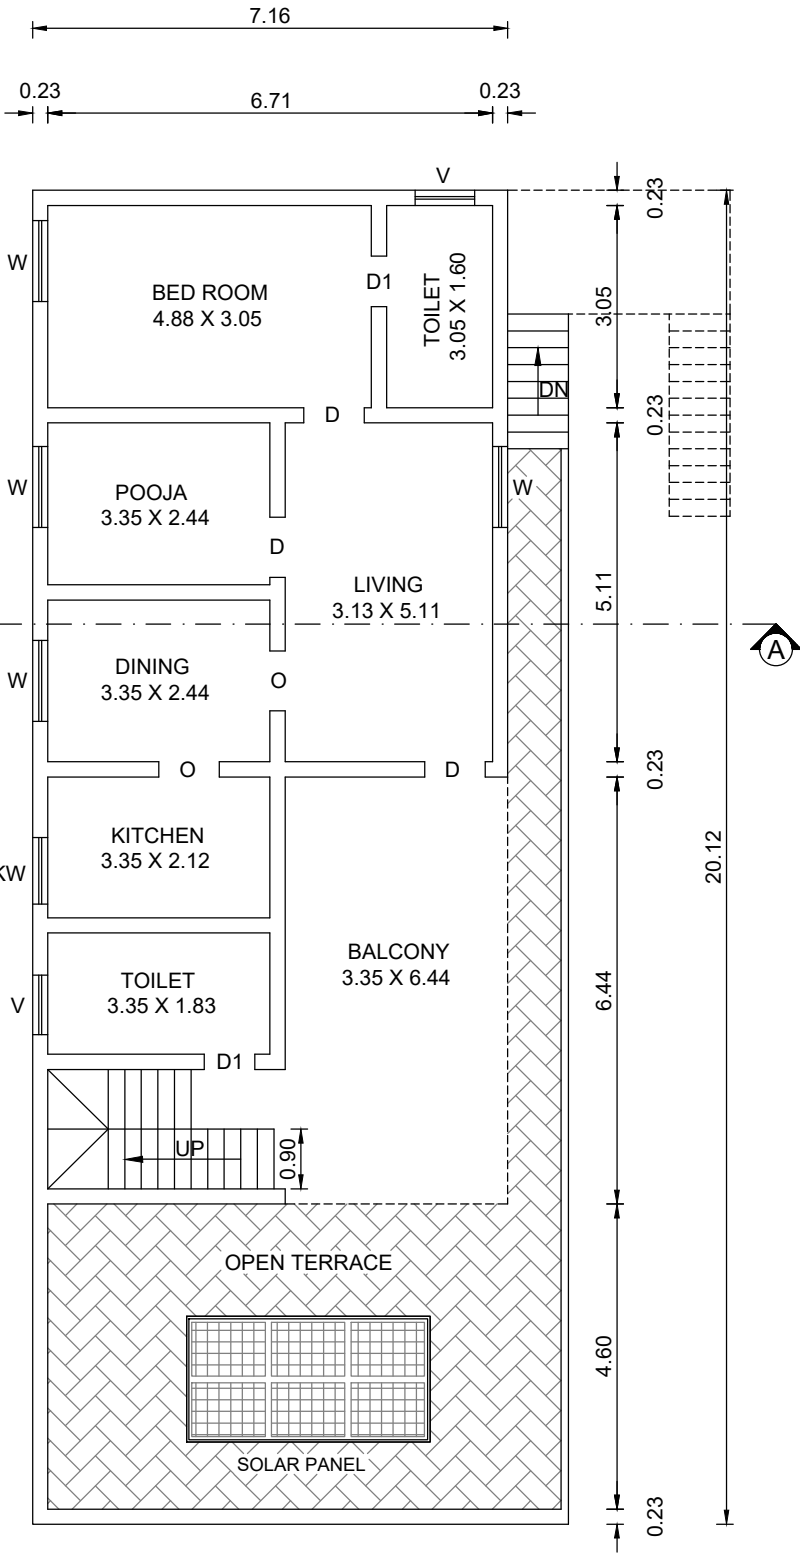

FIRST FLOOR PLAN

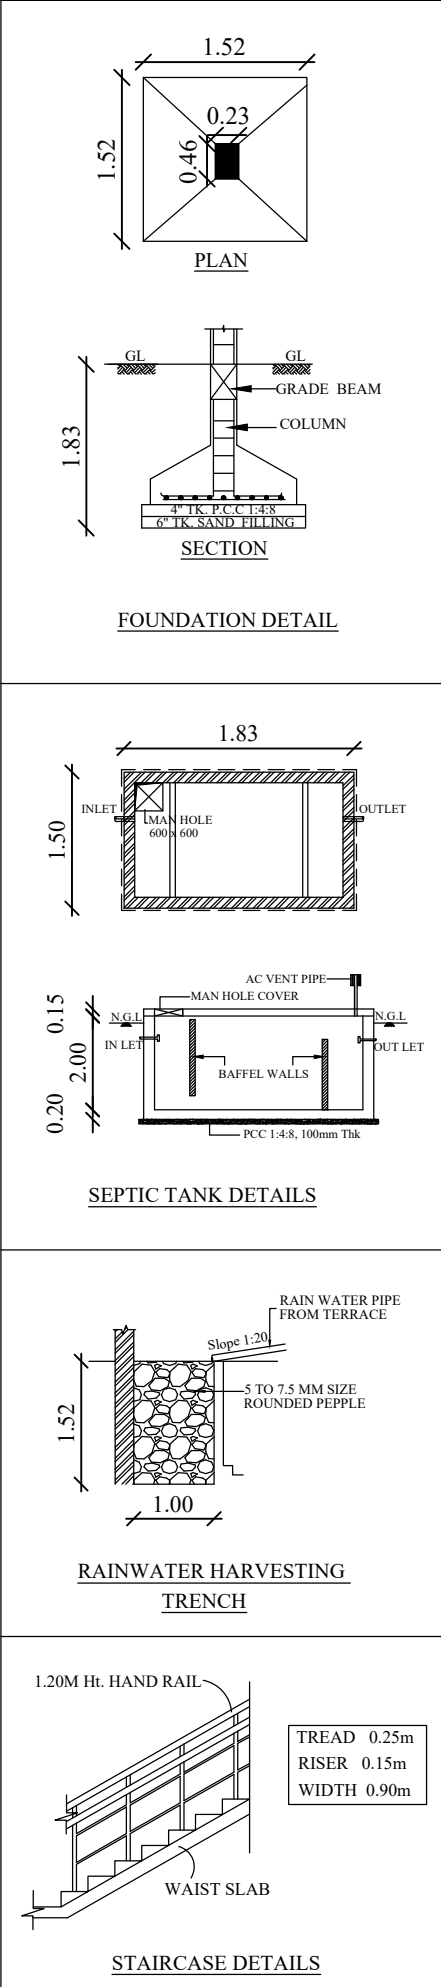

APPLICANT :

A.Arjunan

AREA STATEMENT

SITE AREA DETAILS (In Sq.m)

AS PER DOCUMENT (0.22 ACRES)	890.30
AS PER PATTA	890.00
SUPERIMPOSED PLOT AREA	886.01

BUILDING AREA DETAILS

FLOOR NAME	BUILTUP AREA		FSI AREA	
	In Sq.m	In Sq.Ft	In Sq.m	In Sq.Ft
GROUND FLOOR AREA	216.14	2326.53	216.14	2326.53
FIRST FLOOR AREA	109.51	1178.76	109.51	1178.76
TOTAL	325.65	3505.29	325.65	3505.29

FLOOR SPACE INDEX (FSI) = $\frac{325.65}{886.01}$ = 0.36

PLOT COVEREAGE (PC) = $\frac{216.14 \times 100}{886.01}$ = 24.39 %

SCALE 1 : 100

ALL DIMENSIONS ARE IN "METRE"

JOINERY DETAILS (In Metre)

D	DOOR	0.91 X 2.13
D1	TOILET DOOR	0.76 X 2.13
O	OPEN	0.91 X 2.13
W	WINDOW	1.22 X 1.22
KW	KITCHEN WINDOW	1.22 X 1.00
V	VENTILATOR	0.90 X 0.60

COLOUR INDEX

SITE BOUNDRY SHOWN	
PROPOSED BUILDING SHOWN	
EXISTING ROAD SHOWN	

FOR OFFICE USE :

REGISTERED ENGINEER :

Cell: 98427-12227
Er. A. SEENIVASAN, B.E.,
Registered Engineer Grade-I
Regn. No: 014/RE-1/2019
Registered Structural Engineer Grade-II
Regn. No: 01/2022/SE-G.II
Registered Construction Engineer
Regn. No: 03/2022/CE
#5/318-B, State Bank Colony-II
Junction Main Road, SALEM-4.