


PLAN SHOWING THE PROPOSED CONSTRUCTION OF R.C.C TERRACED ROOF GROUND & FIRST FLOOR RESIDENTIAL BUILDING
IN S.NO: 93/1D54, PLOT NO : 53, J.S.K. GARDEN, KARIPATTI VILLAGE PANCHAYAT, VALAPADY TALUK, AYOTHYAPATTINAM UNION,
SALEM EAST REG DT., SALEM DISTRICT.

NAME OF THE APPLICANT: Ms.R.PREMAKUMARI, D/O. Mr.RAJENDIRAN.

APPROVED LAYOUT NO : SWP/DTCP/SALEM/LAYOUT NO. 002/2022.


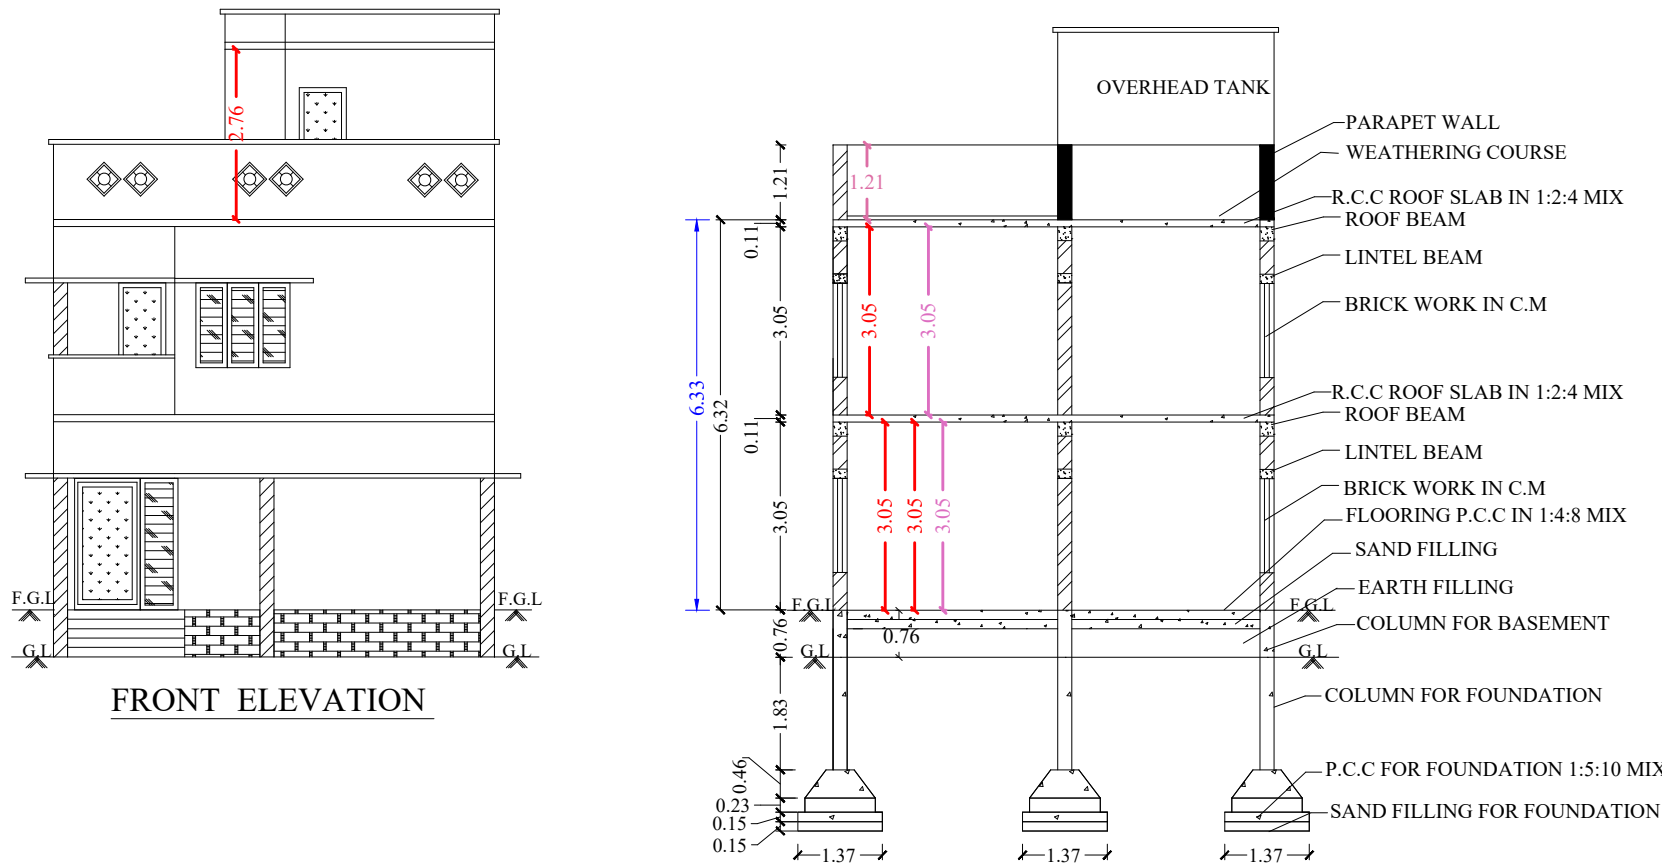


SECTION ON -AA

SITE PLAN :

SCALE 1 : 100

PLOT NO- 64 PROPERTY.

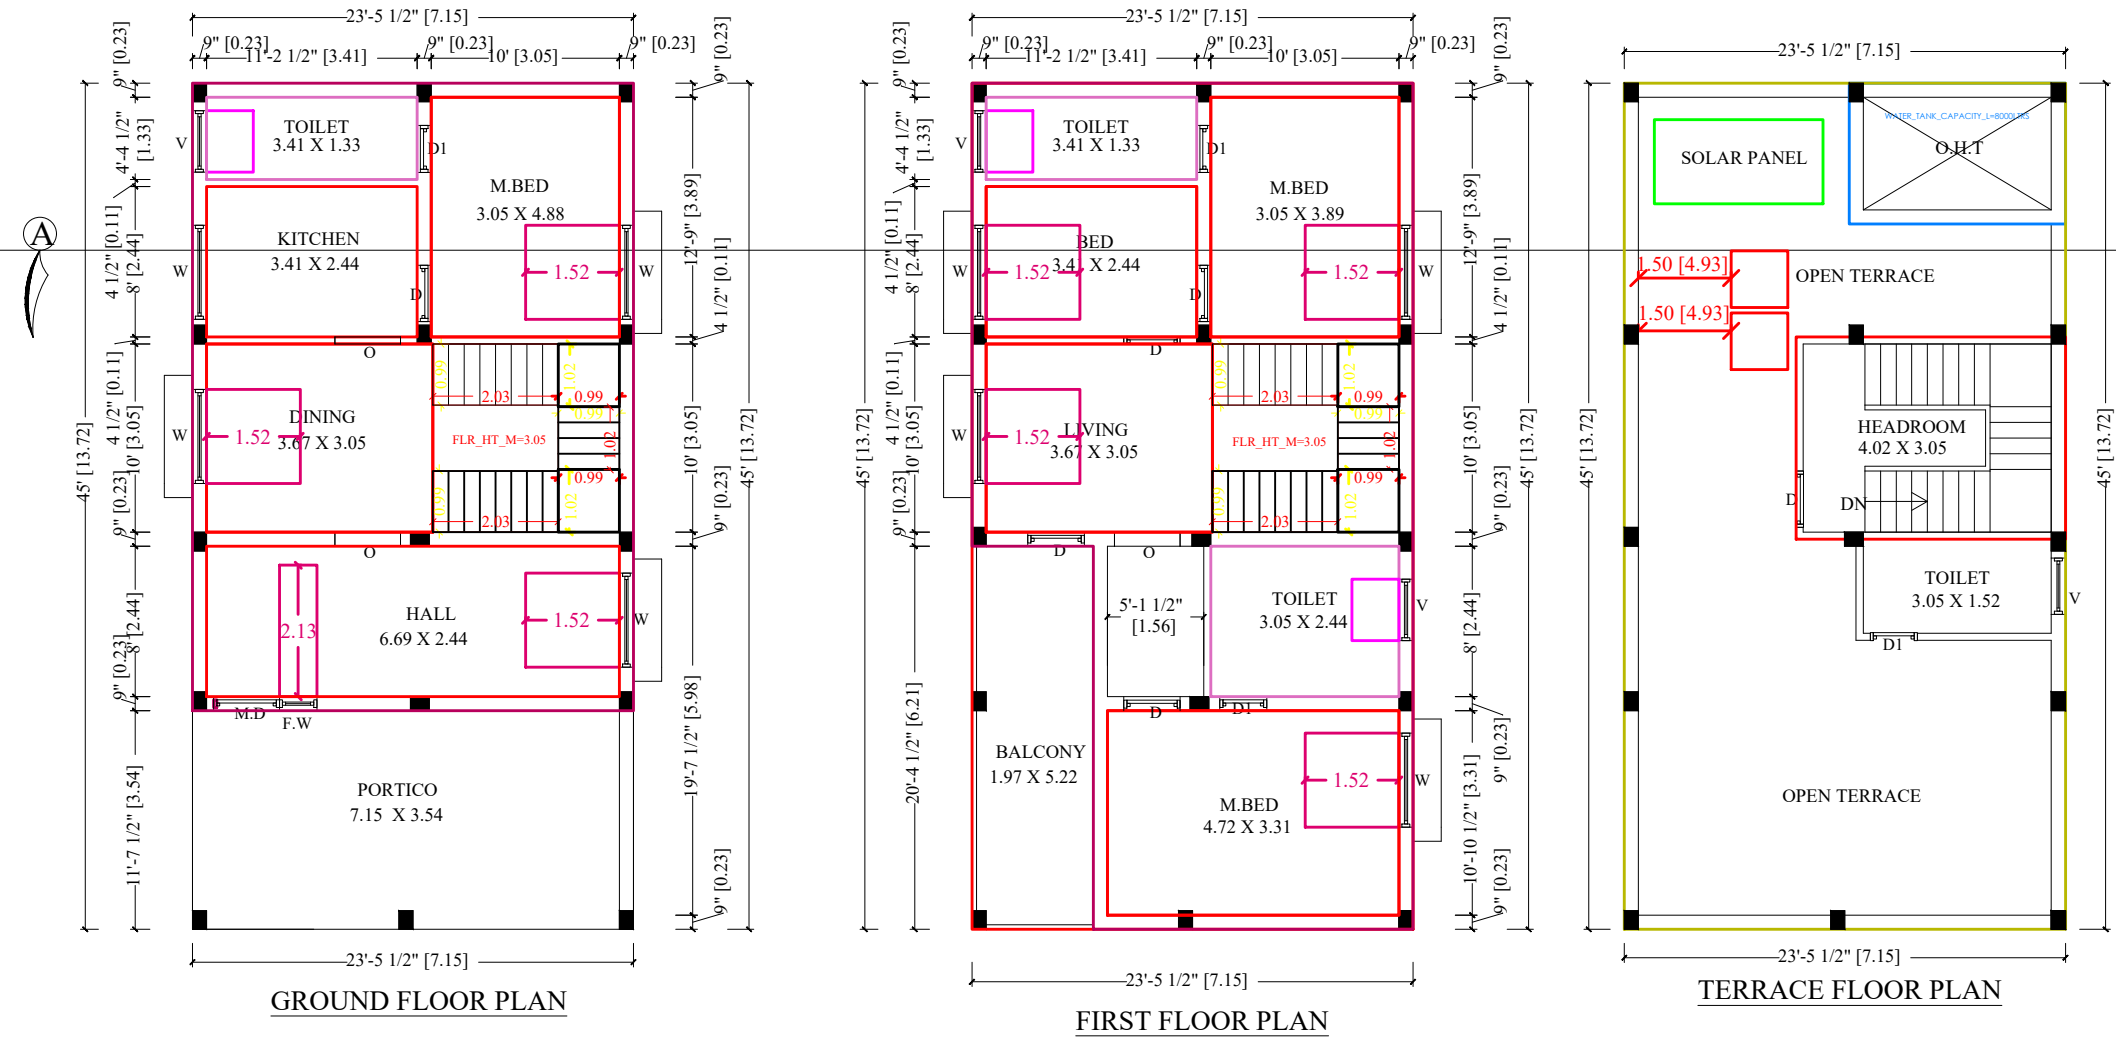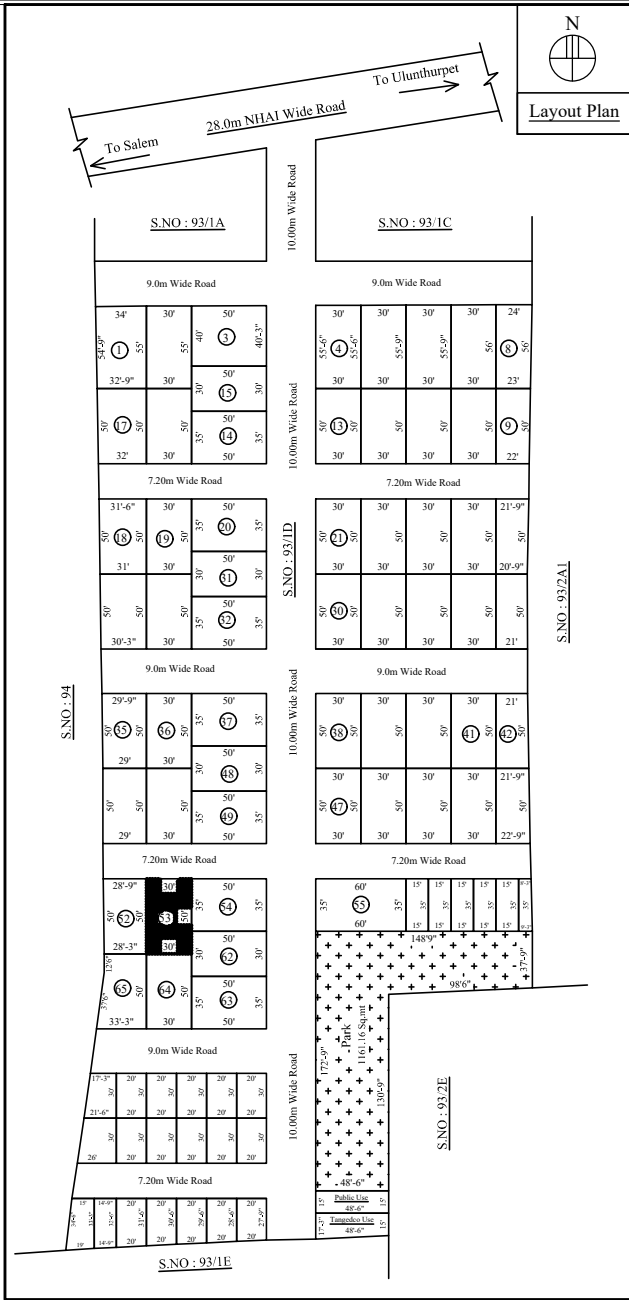


GROUND FLOOR PLAN

FIRST FLOOR PLAN

TERRACE FLOOR PLAN

PLOT NO-54, 62 PROPERTY.

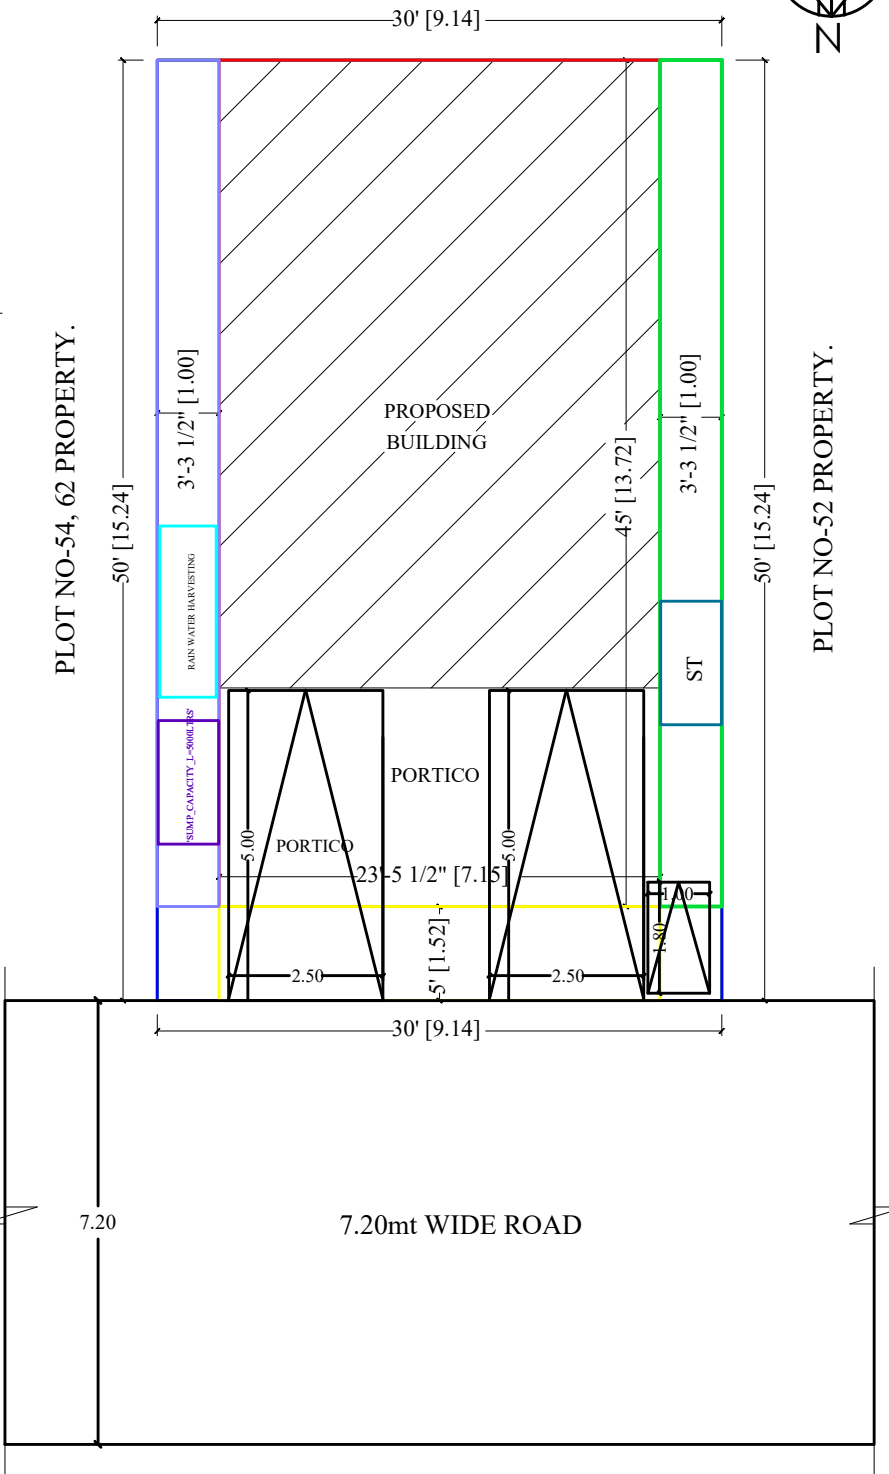

PLOT NO-52 PROPERTY.

SCALE :-

ALL DIMENSIONS ARE IN FEET & METER
SCALE 1 : 100 OR 1" = 8'0"


APPLICANT:-

R. Prema Kumari


ENGINEER:-





STAIR CASE DETAILS:

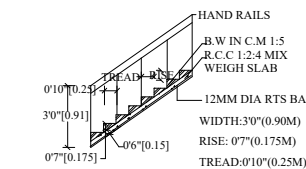

RAIN WATER HARVESTING:

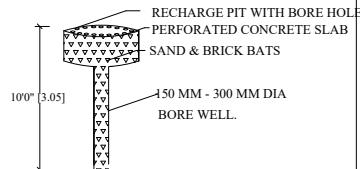

SEPTIC TANK:

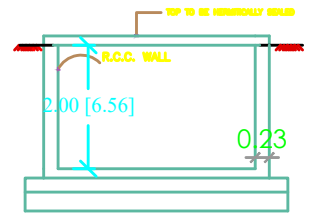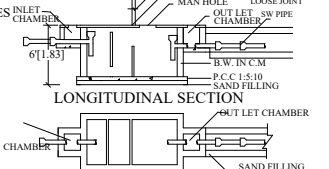

RWH_CAPACITY_L=5000LTRS