

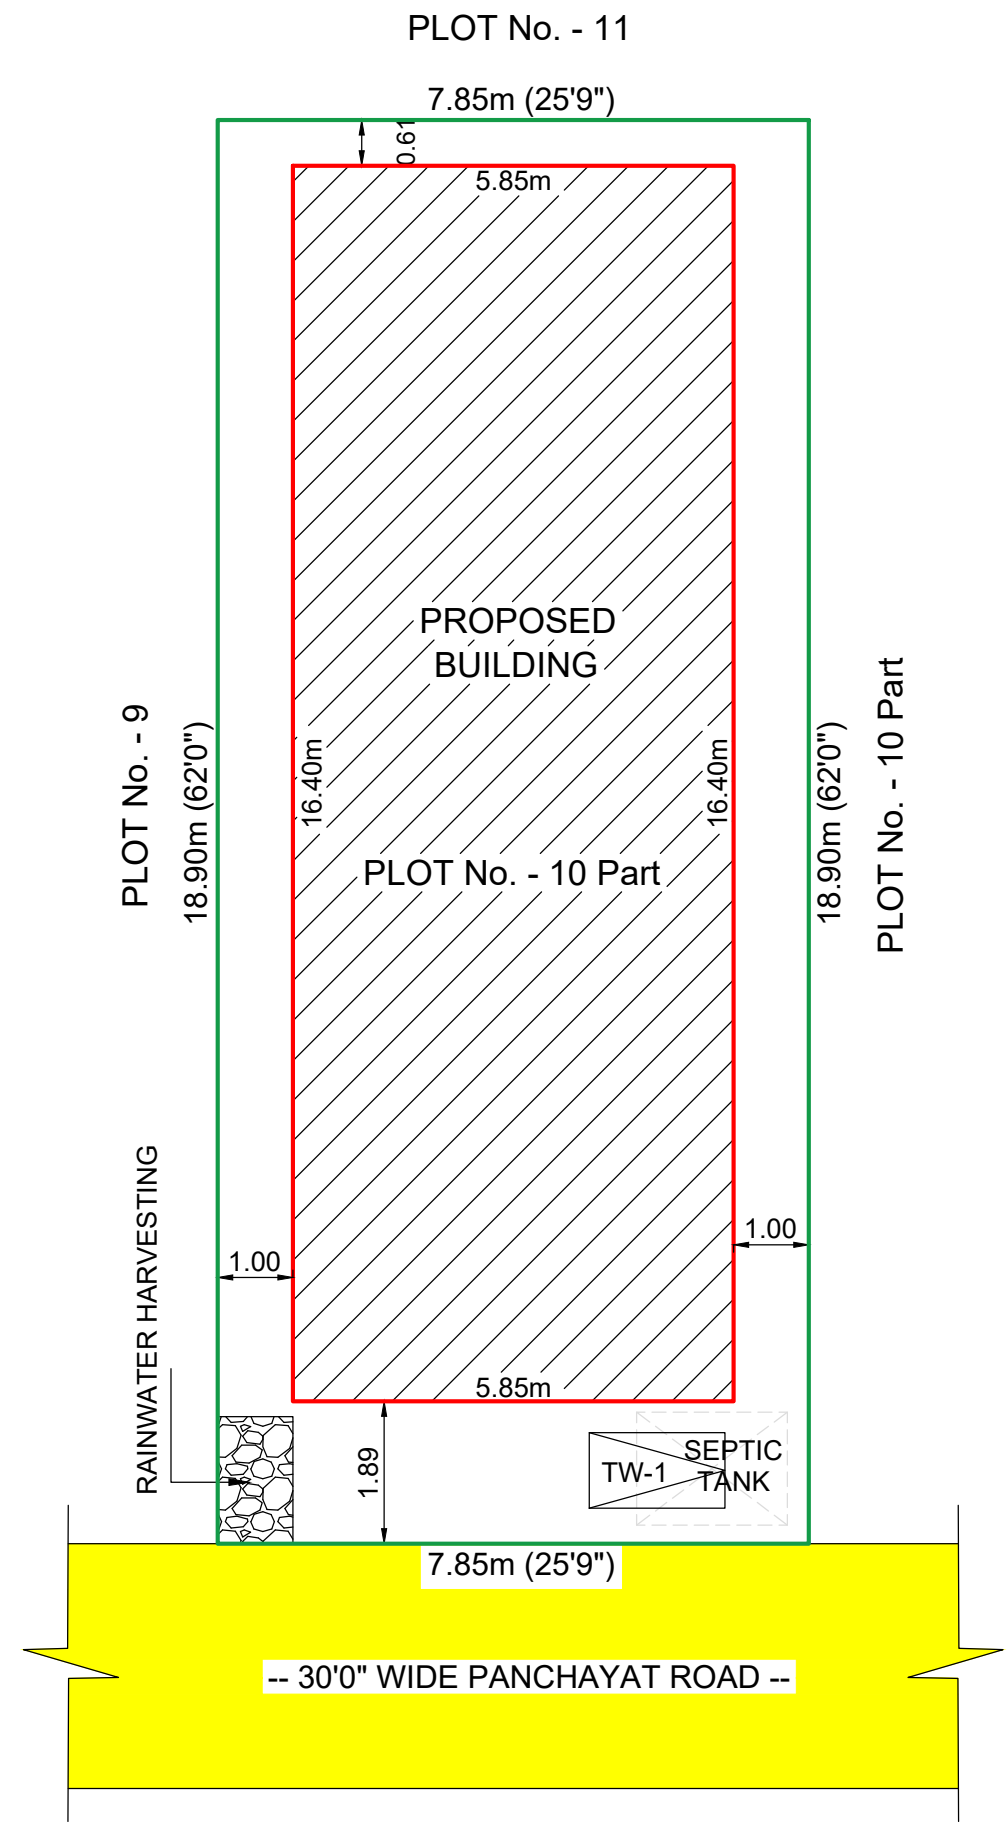


PLAN SHOWING THE PROPOSED CONSTRUCTION OF R.C.C TERRACE ROOF RESIDENTIAL BUILDING (GROUND + 1 FLOOR), IN M.P.NAGAR, PLOT No. - 10pt (DTCP LAYOUT APPROVED No. : 320 / 2019, DATED : 07.03.2019), S.F.Nos. - 13/46, 13/47, 15/1B & 15/2B, PATTA No. - 1247, OF EACHAMPATTY VILLAGE / VILLAGE PANCHAYAT, ATTUR TALUK, SALEM DISTRICT.


APPLICANT :- Mr. S.KUMARESAN, S/o.SELLAMUTHU.

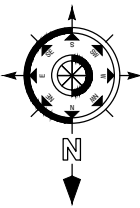


SITE PLAN
(SCALE 1 : 100)

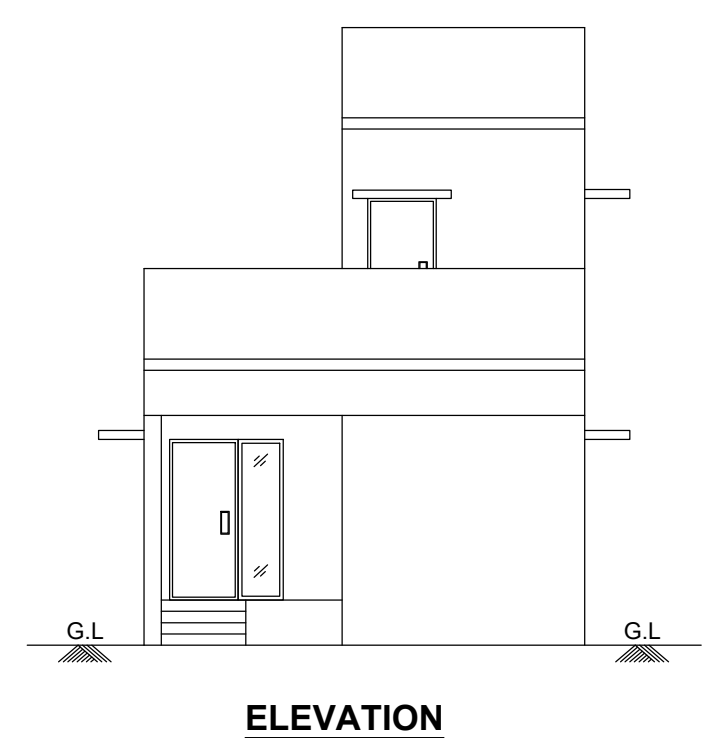


ELEVATION

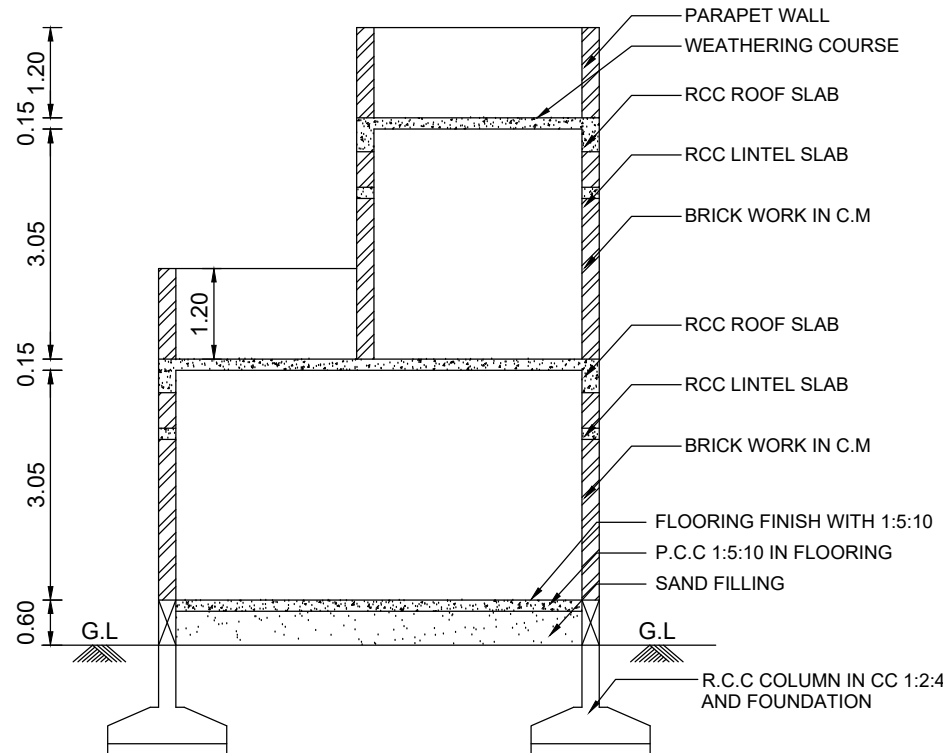

SECTION ON "AA"

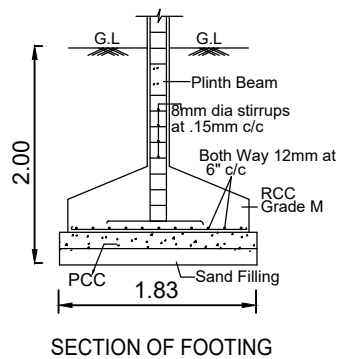


SECTION OF FOOTING

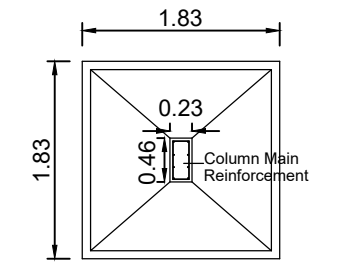


PLAN OF FOOTING

FOUNDATION DETAILS

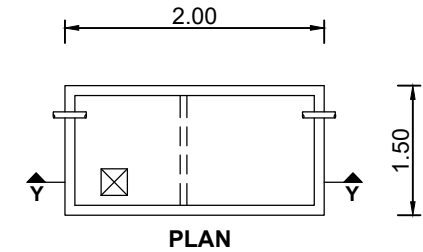


PLAN

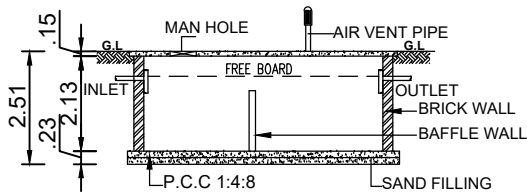


SECTION 'Y-Y'


SEPTIC TANK DETAILS

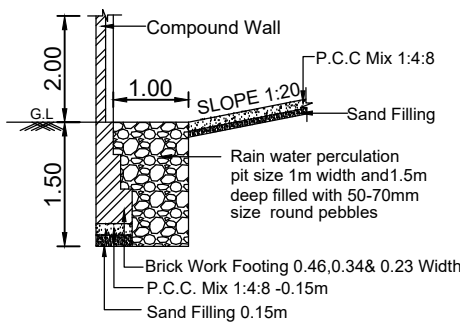

RAINWATER HARVESTING TRENCH

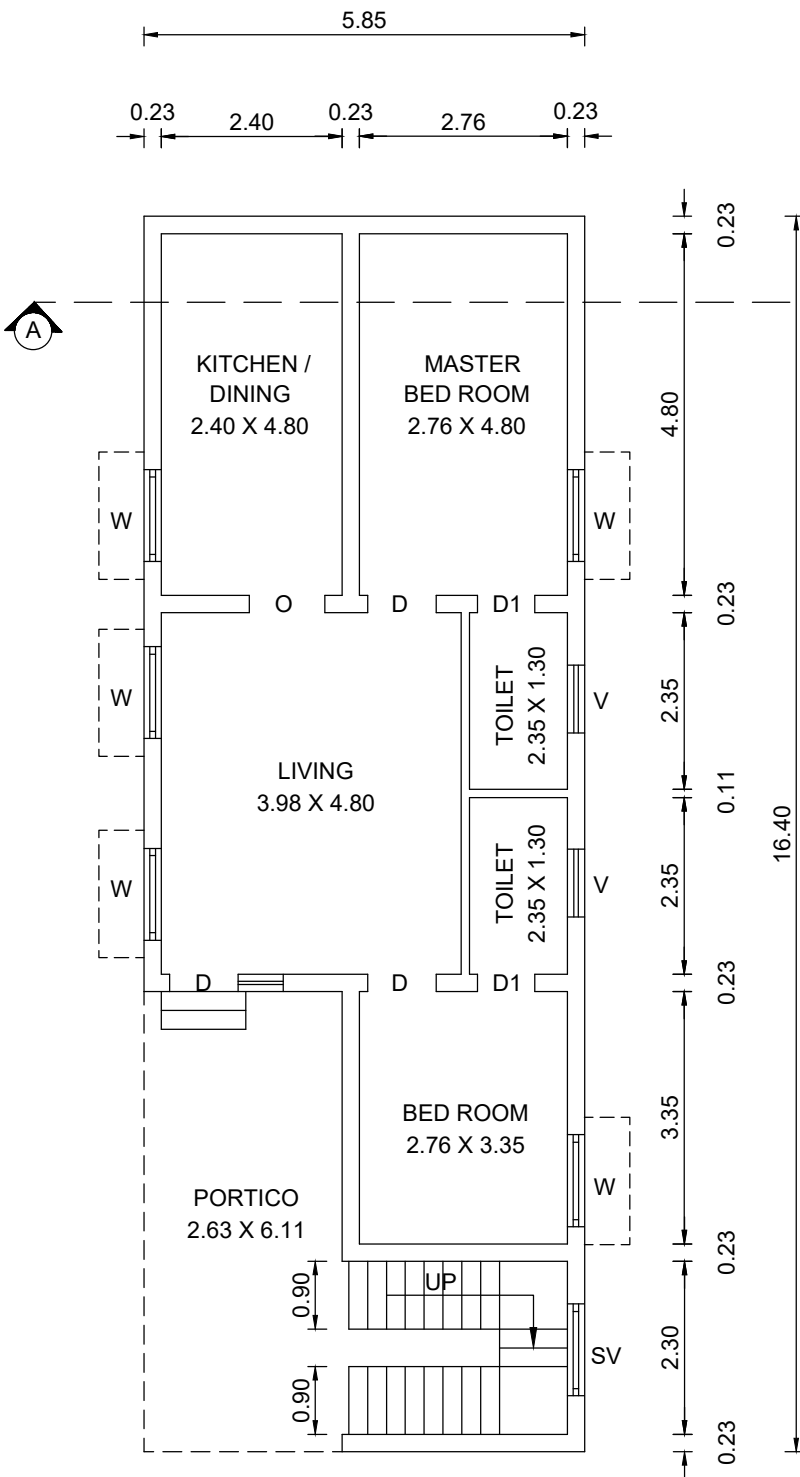

GROUND FLOOR PLAN

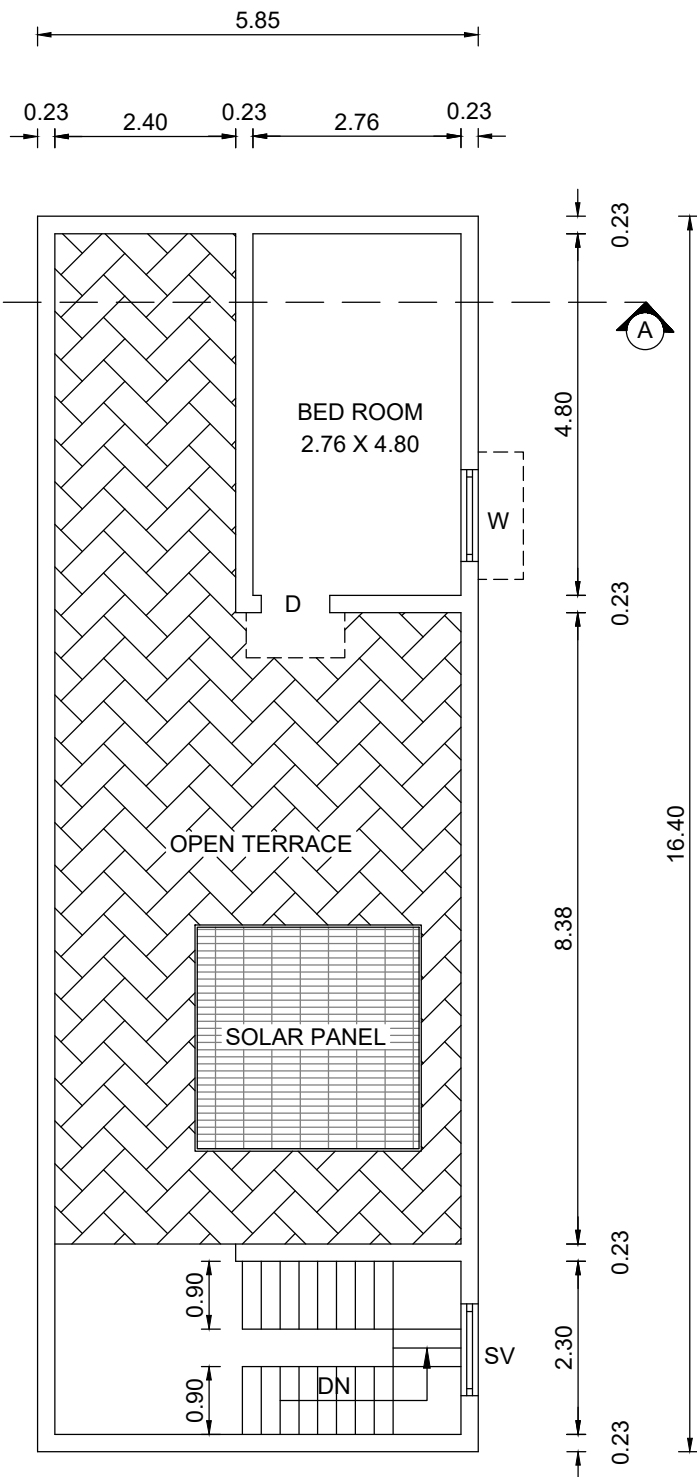

FIRST FLOOR PLAN

AREA STATEMENT		
SITE AREA DETAILS		In Sq.m
AS PER DOCUMENT (1596.50 Sq.Ft)		148.31
FLOOR NAME	BUILTUP AREA & FSI AREA	
	Sq.m	Sq.Ft
GROUND FLOOR AREA	95.94	1032.69
FIRST FLOOR AREA	16.93	182.23
TOTAL	112.87	1214.92
FLOOR SPACE INDEX [F.S.I] = $\frac{112.87}{148.31}$ = 0.76		
JOINERY DETAILS (In Metre)		
D	DOOR	0.91 x 2.13
D1	TOILET DOOR	0.76 x 2.13
W	WINDOW	1.22 x 1.22
SV	STAIR VENTILATOR	1.22 x 1.22
V	VENTILATOR	0.90 x 0.60
SCALE 1:100	ALL DIMENSIONS ARE IN "METRE"	
COLOUR REFERENCES		
SITE BOUNDARY SHOWN IN		
PROPOSED BUILDING SHOWN IN		
EXISTING ROAD SHOWN IN		
OFFICE USE :		
APPLICANT :		
REGISTERED ENGINEER :		