





SITE PLAN:
Scale-1:100

 


ARUMUGAM VAGAIRA
PROPERTY

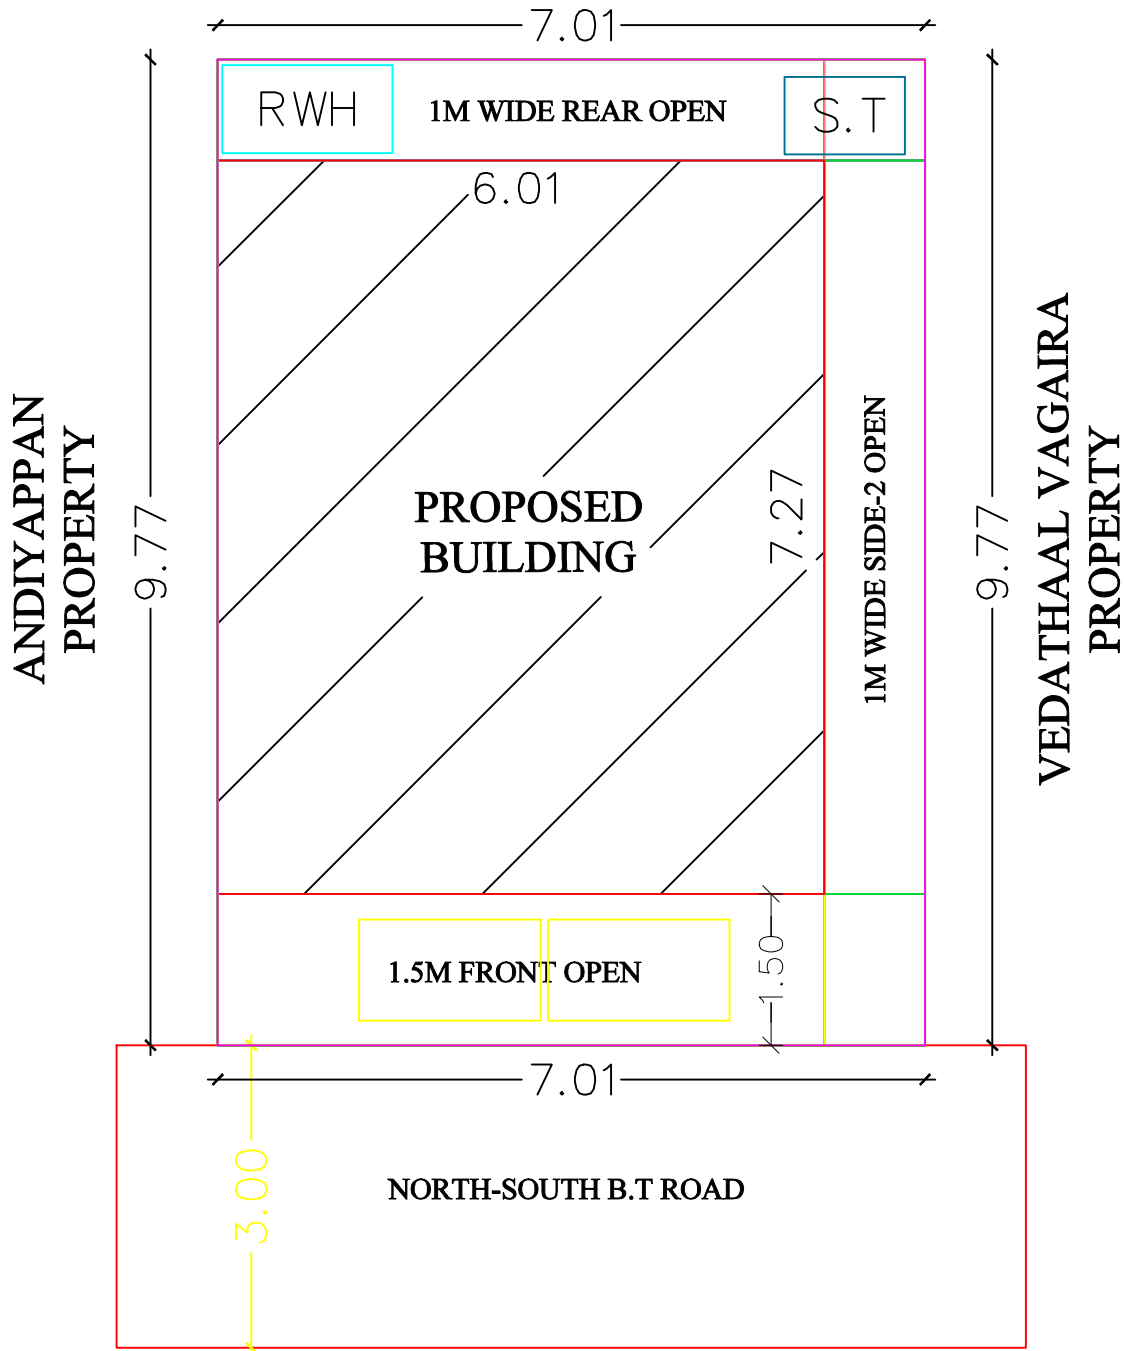

PLAN SHOWING THE PROPOSED CONSTRUCTION OF A R.C.C. TERRACED ROOF RESIDENTIAL BUILDING IN GROUND, FIRST & SECOND FLOOR (AFTER DEMOLITION OF EXISTING BUILDING) AT OLD S.No-274/8, NEW S.No-503/9, D.No-8/100, VELLALAPURAM VILLAGE PANCHAYAT, KONGANAPURAM(U), EDAPPADI TK, SALEM DT.

APPLICANT NAME:- Mr.M.JAYAKUMAR s/o Late.Mr.MANIKKAM.

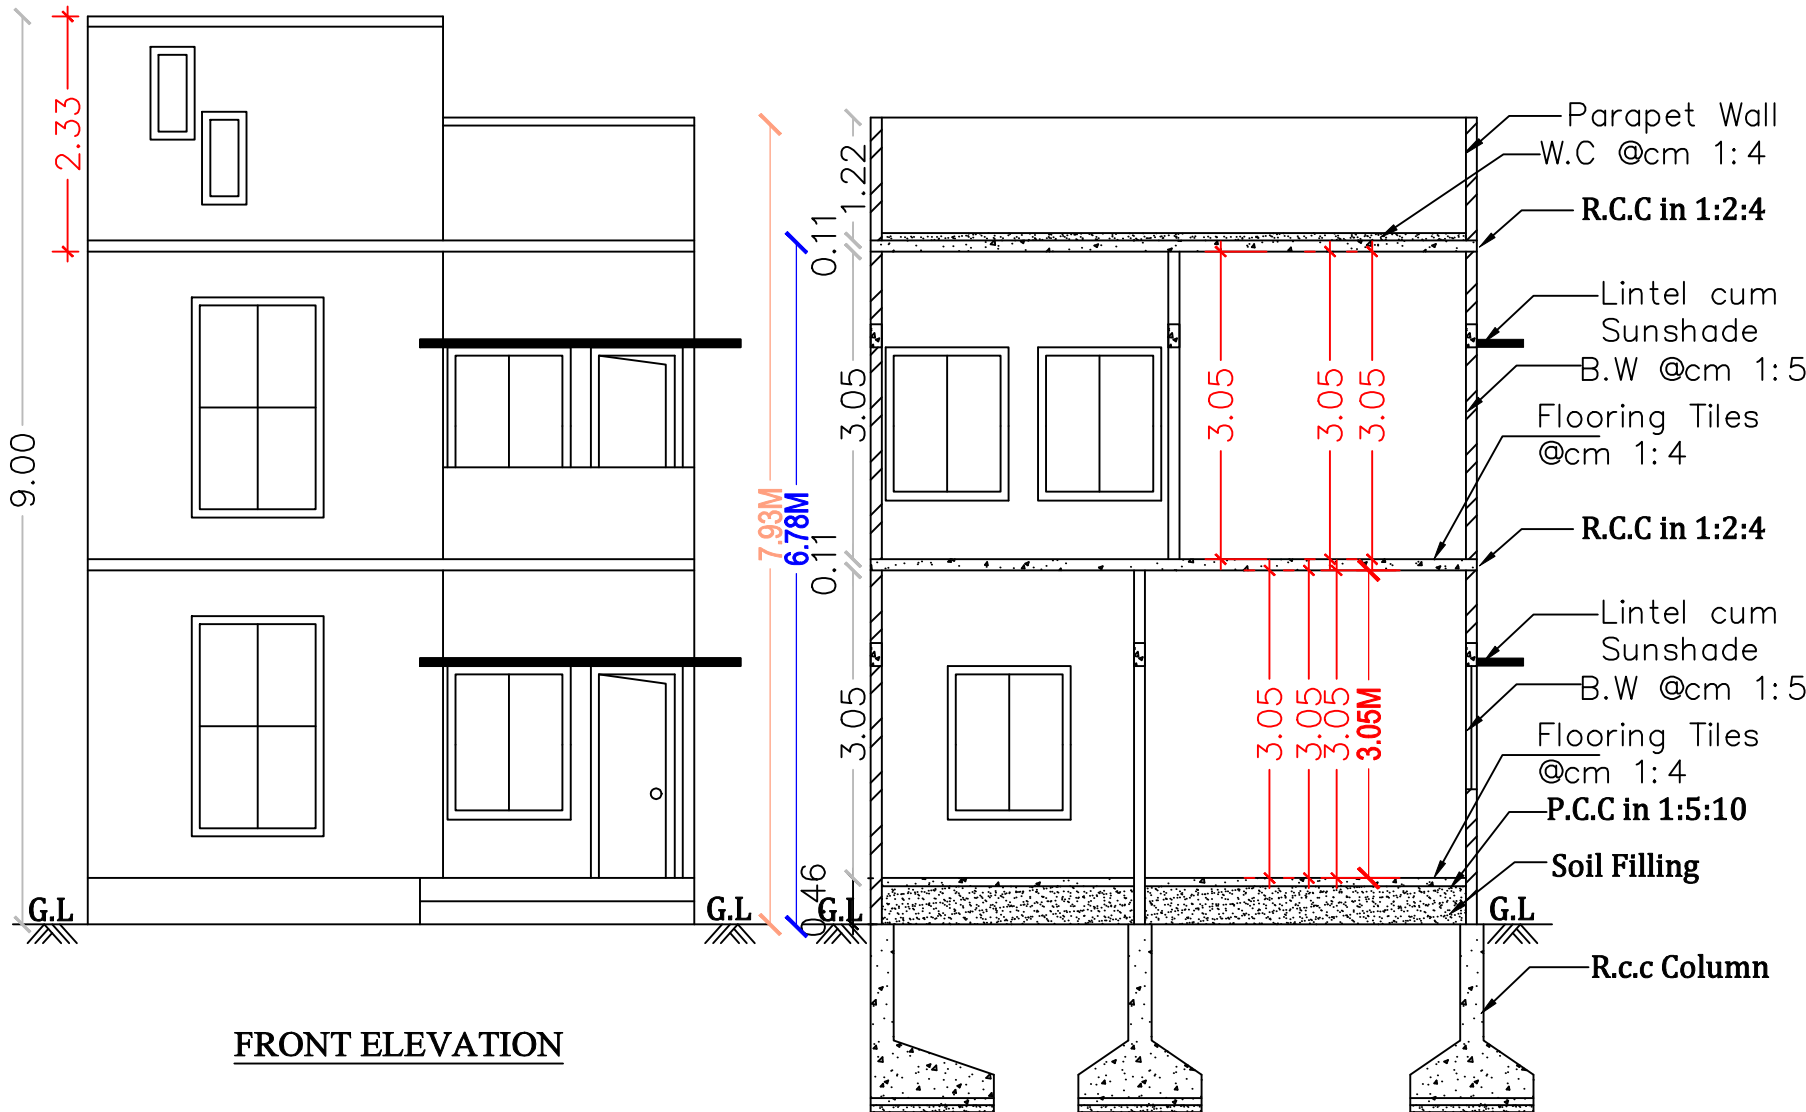

JOINERY DETAILS :-






DESCRIPTION	SIZE IN M
DOOR - D1	1.00 X 2.13
DOOR - D2	0.91 X 2.13
DOOR - D3	0.76 X 2.13
WINDOW - W	1.22 X 1.52
OPEN - O	0.91 X 2.13
VENTILATOR-V	0.91 X 0.76

SOLAR PANNEL


OFFICE USE:

AREA DETAILS


AREA OF THE SITE :-		
TOTAL LAND AREA	68.50 S.M	737.25 S.FT
RESIDENTIAL BUILDING AREA :-		
GROUND FLOOR AREA	43.70 S.M	470.38 S.FT
FIRST FLOOR AREA	43.70 S.M	470.38 S.FT
HEADROOM AREA	7.20 S.M	77.50 S.FT
TOTAL FLOOR AREA	94.60 S.M	1018.26 S.FT
VACANT LAND AREA	25.50 S.M	306.87 S.FT

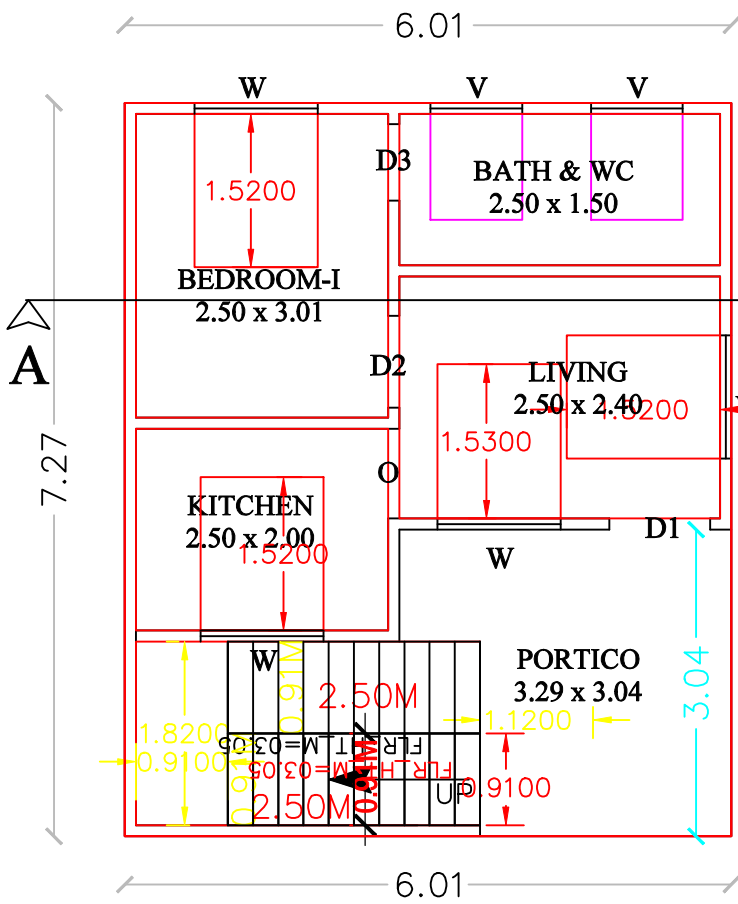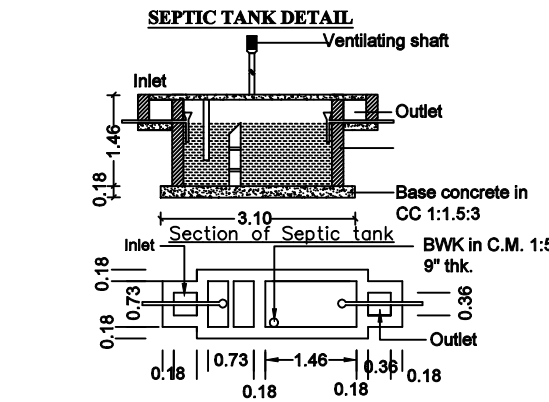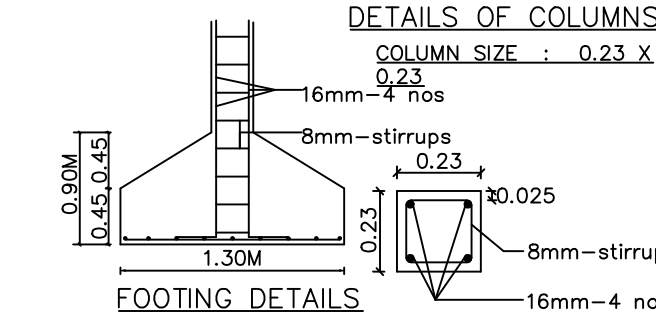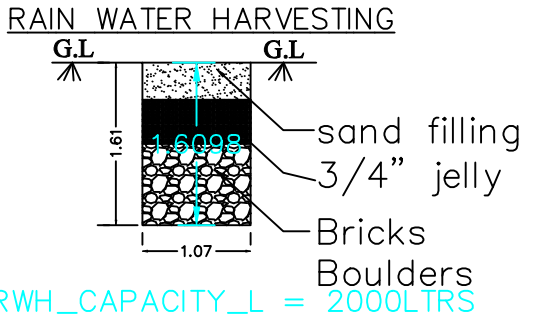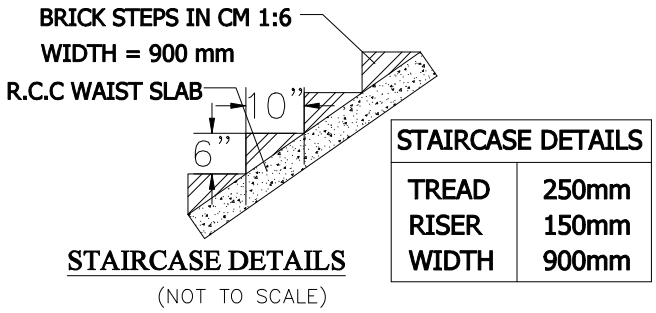

GROUND FLOOR PLAN
SCALE 1:100

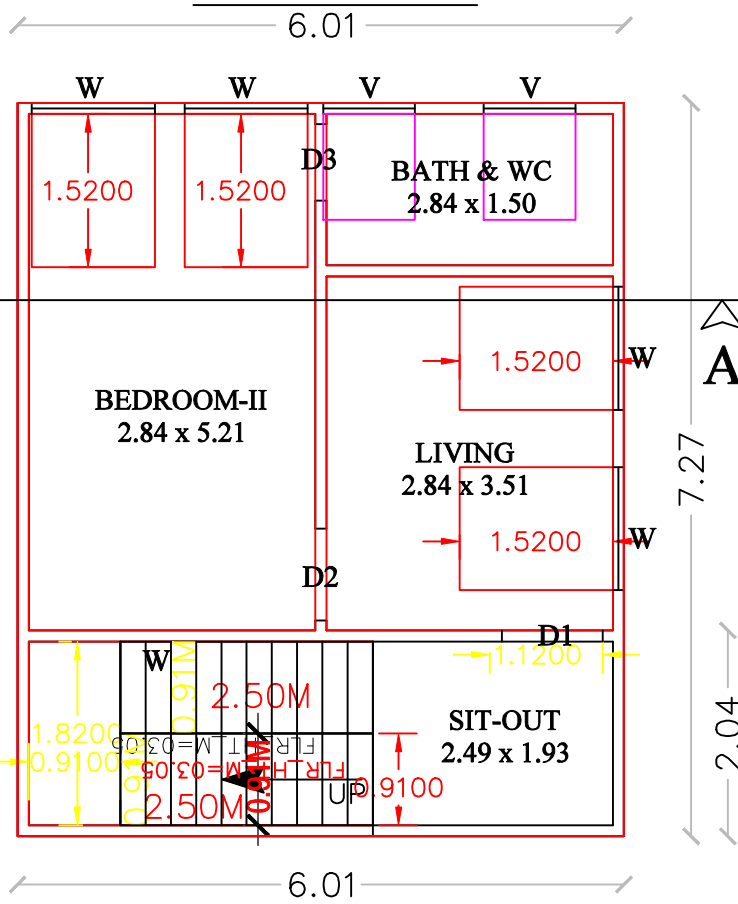

FIRST FLOOR PLAN
SCALE 1:100

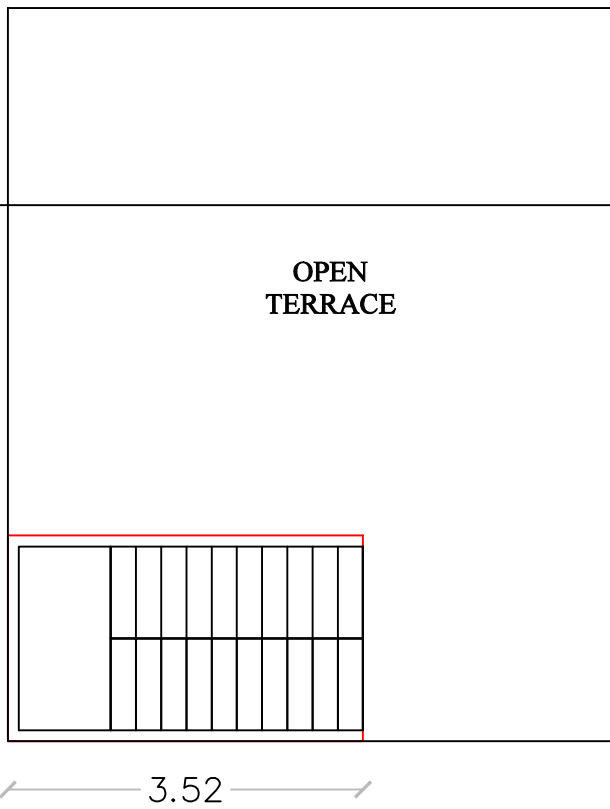

SECOND FLOOR PLAN
SCALE 1:100

APPLICANT :

M. Jayakumar

ENGINEER :

Er.P.PRABU.,B.E.,
REGISTERED ENGINEER SCMC:227/21-26
REGISTERED ENGINEER SLPA:76/19-24
P.K.CONSTRUCTIONS
83, JOTHI TALKIES WEST STREET,
AMMAPET, SALEM - 636003 .
Cell : 96004 66884, 94866 14843