







(DTCP APPROVAL NO: 54/2022)


**APPLICANT:- Thiru: B.SANGAMESWARAN,
S/O: BHACTHAVATCHALAM.**

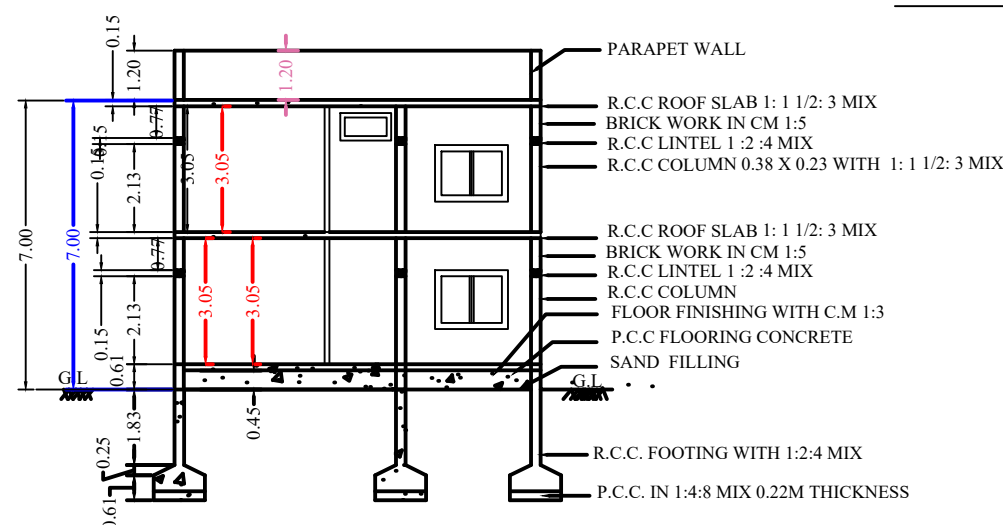


SECTION ON "MR"

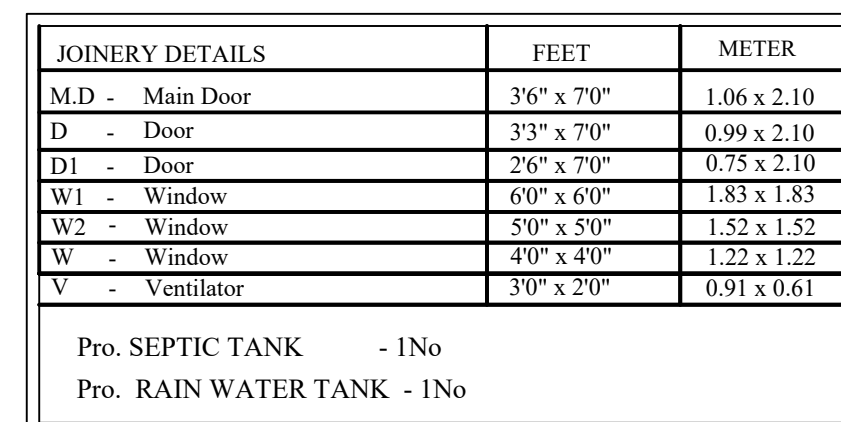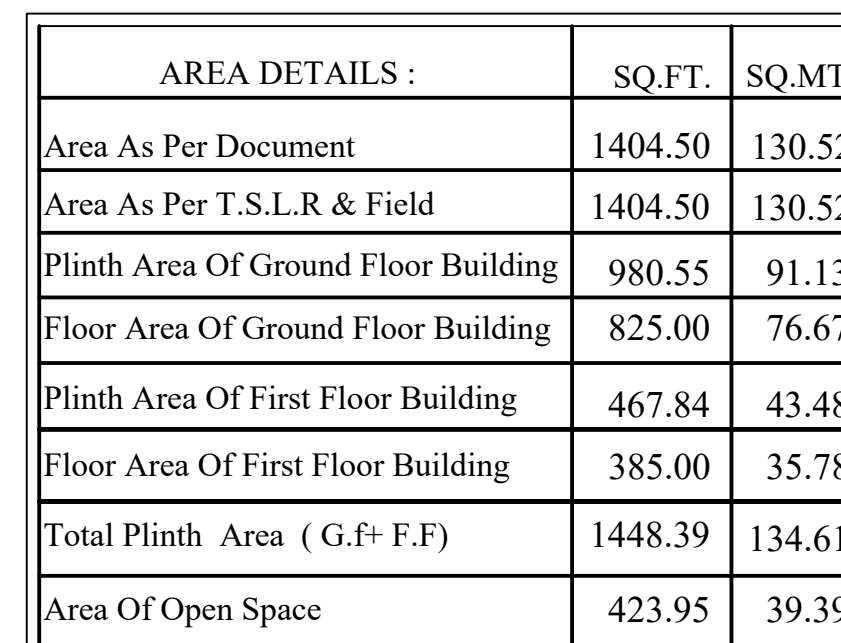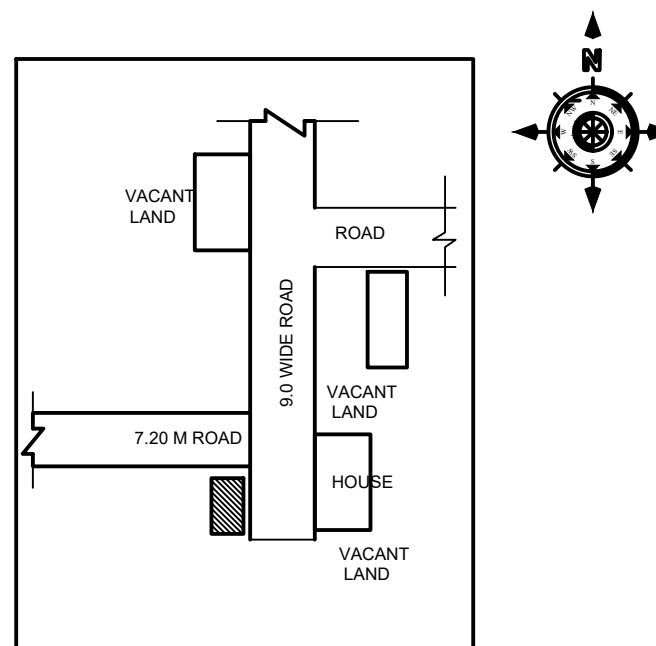

PLAN INFO
PLOT_AREA_MZ=130.12
AS_PER_DOCUMENT=130.12
AS_AT_SITE=130.13
FMB_OR_PLR=130.12
SINGLE_FAMILY_BLDG=YES
IS_SWIMMING_POOL_EXISTS=NO
CRZ=NO
SECURITY_ZONE=NO
ACCESS_WIDTH_M=7.20
WHETHER_GOV'T_OR_AIDED_SCHOOL=NO
ROAD_WIDTH=7.20
ROAD_LENGTH=300
AVG_PLOT_DEPTH= 13.71
AVG_PLOT_WIDTH= 9.15
LAND_USE_ZONE = RESIDENTIAL
PLOT_NO=7
SURVEY_NO=151/3C3D3
TOWN SURVEY_NO=151/3C3D3
PATTA_NO=1327
JURISDICTION_TYPE=TOWN PANCHAYAT
TALUK=SANKARI
DISTRICT=SALEM
RWH_DECLARED=YES
BUILDING_NEAR_TO_RIVER=NO
AREA_TYPE=OTHERS
BUILDING_NEAR_MONUMENT=NO
BUILDING_NEAR_GOV'T_BLDG=NO
PROVISION_FOR_GREEN_BUILDINGS_AND_SUSTAINABILITY=NO
FIRE_PROTECTION_AND_FIRE_SAFETY_REQUIREMENTS=YES
NOC_FOR_CONSTRUCTION_NEAR_MONUMENT=NO
NOC_FIRE_DEPT=NO
PLE=YES
BLOCK_1_B-RESIDENTIAL_MEMBER_COUNT=NO
OSR_APPLICABLE=NO
IS_APPROVED_LAYOUT=YES
PREMIUM_FSI_REQUIRED=NO
OSR_SURREYBACK_RETAIN=BUYBACK
IF HERITAGE TOWN LESS THAN 1KM RADIUS=NO

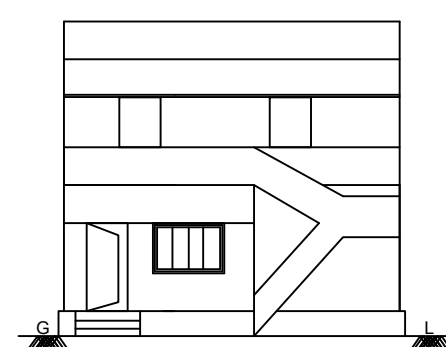

ELEVATION

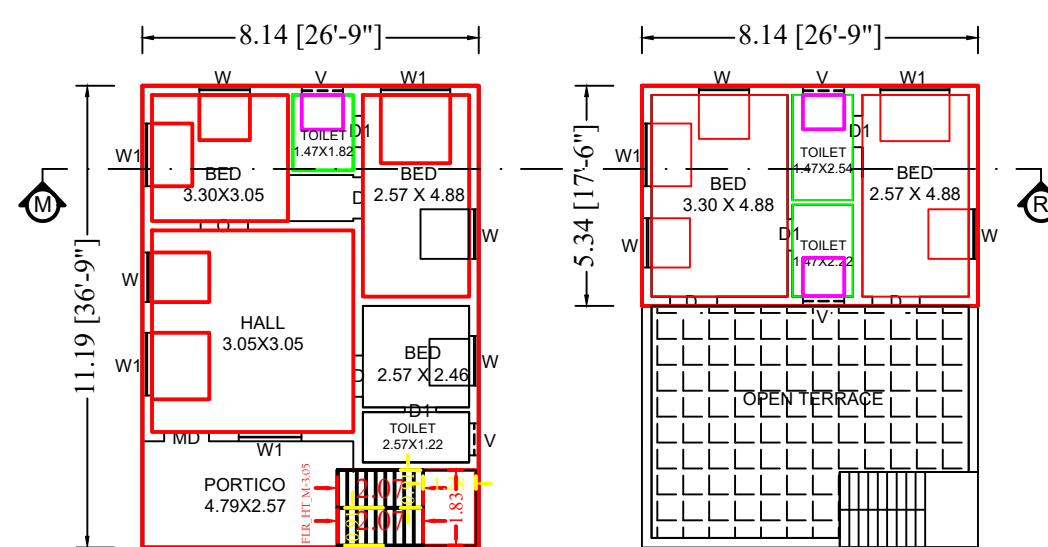


GROUND FLOOR PLAN


SCALE 1:100

FIRST FLOOR PLAN

SCALE 1:100

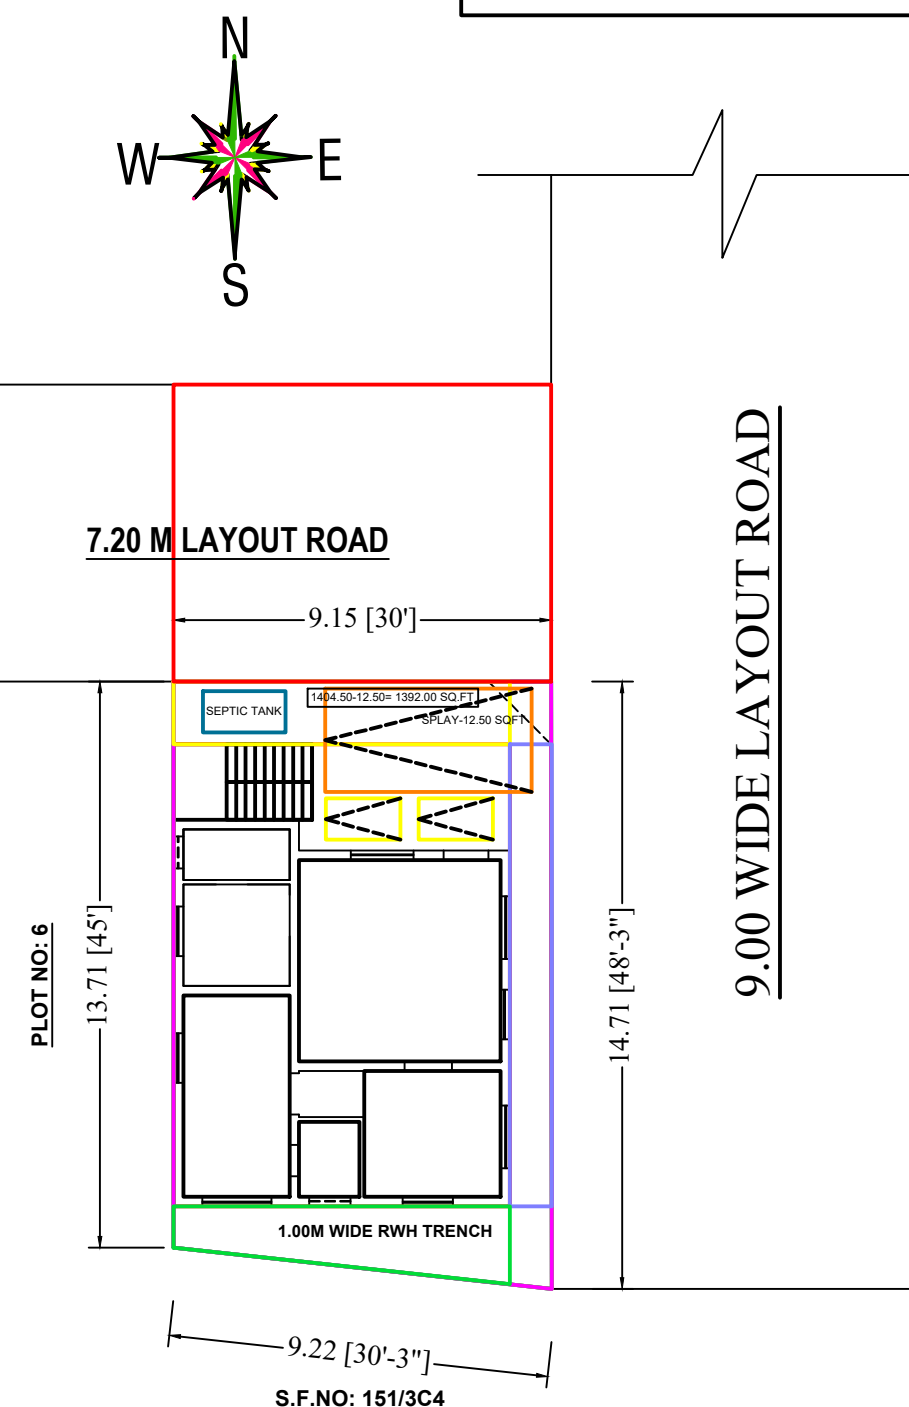

SITE PLAN
SCALE 1:100

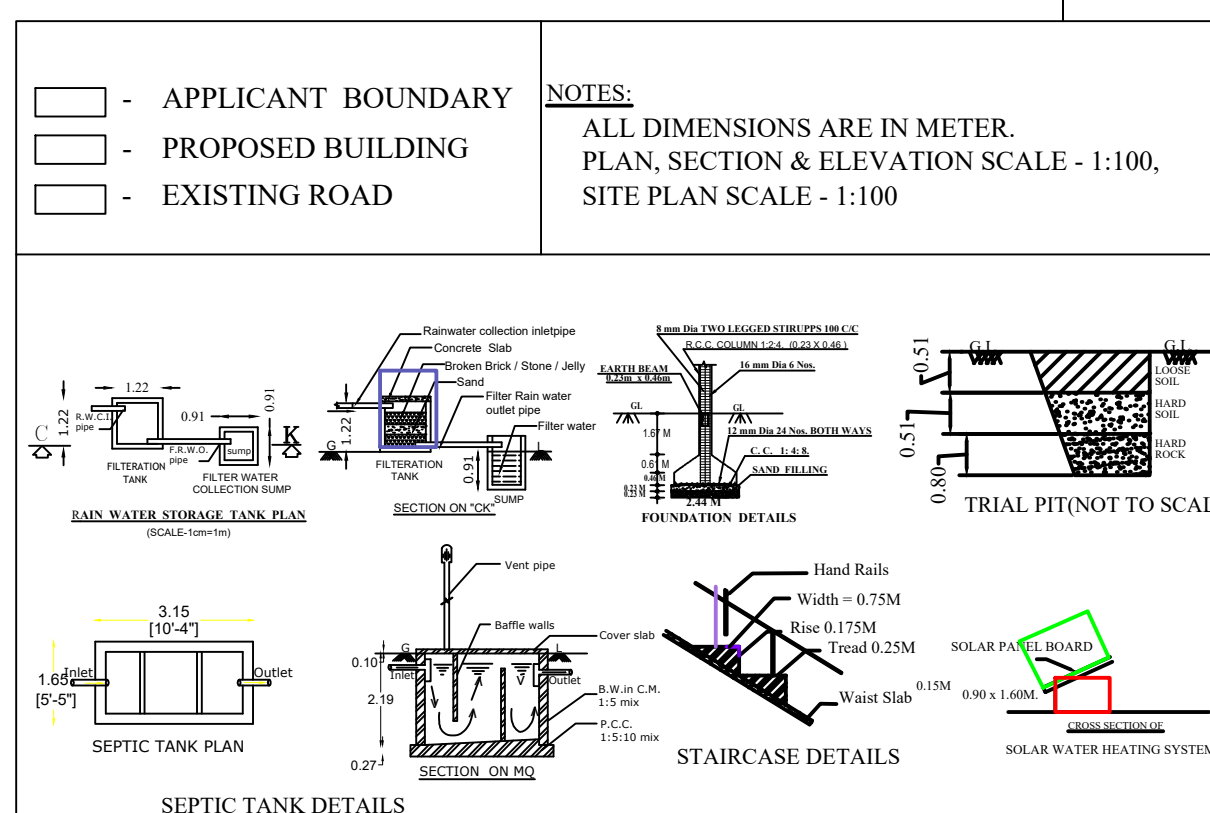

APPLICANT

ENGINEER

Er. K. MADESHWARAN, D.C.E.,
Licence Building Surveyor,
JAI MARUTHI PLANNERS,
3/2, Teacher's Colony,
Anthiyur-638 501.
Cell : 94889 72123