




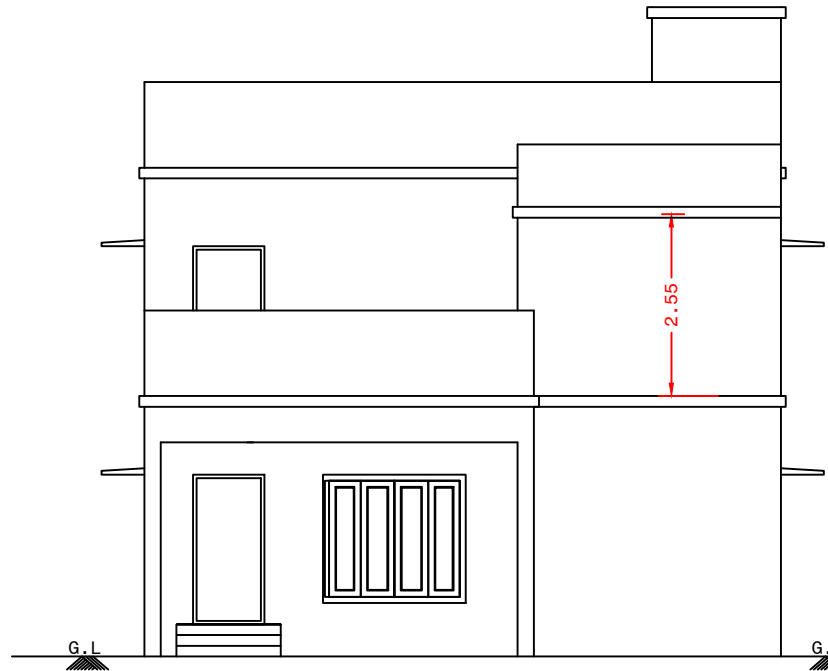


FRONT ELEVATION

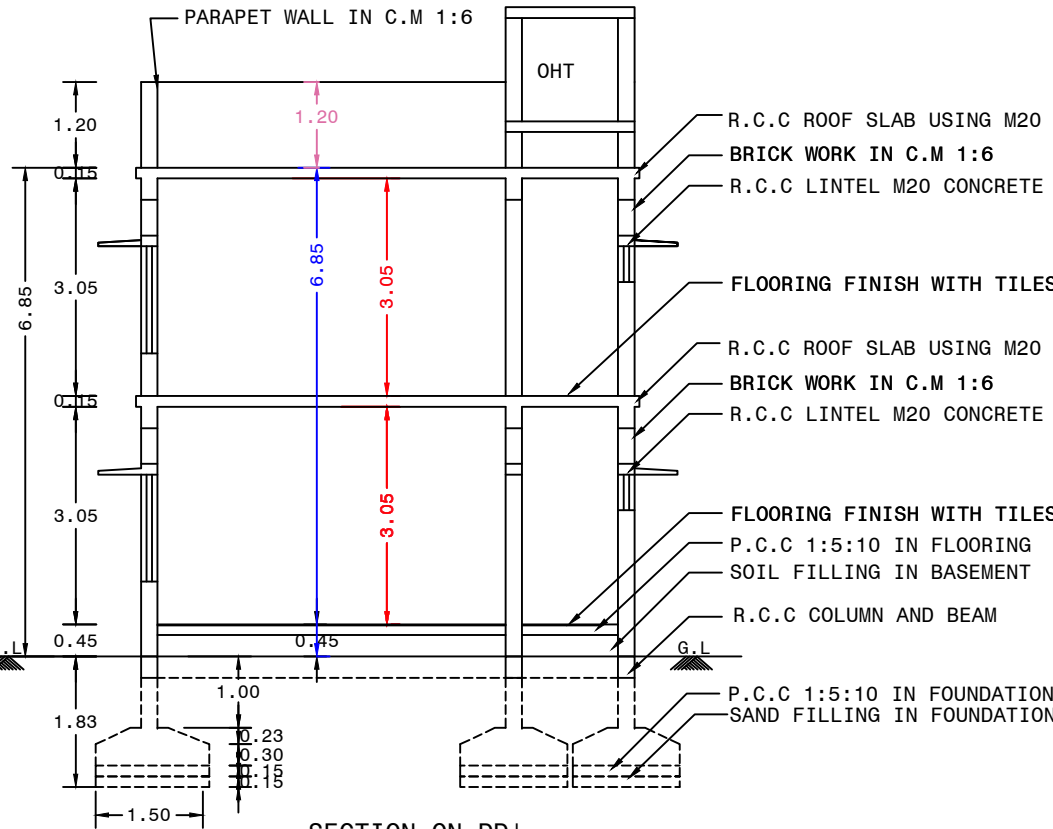

SECTION ON DD'

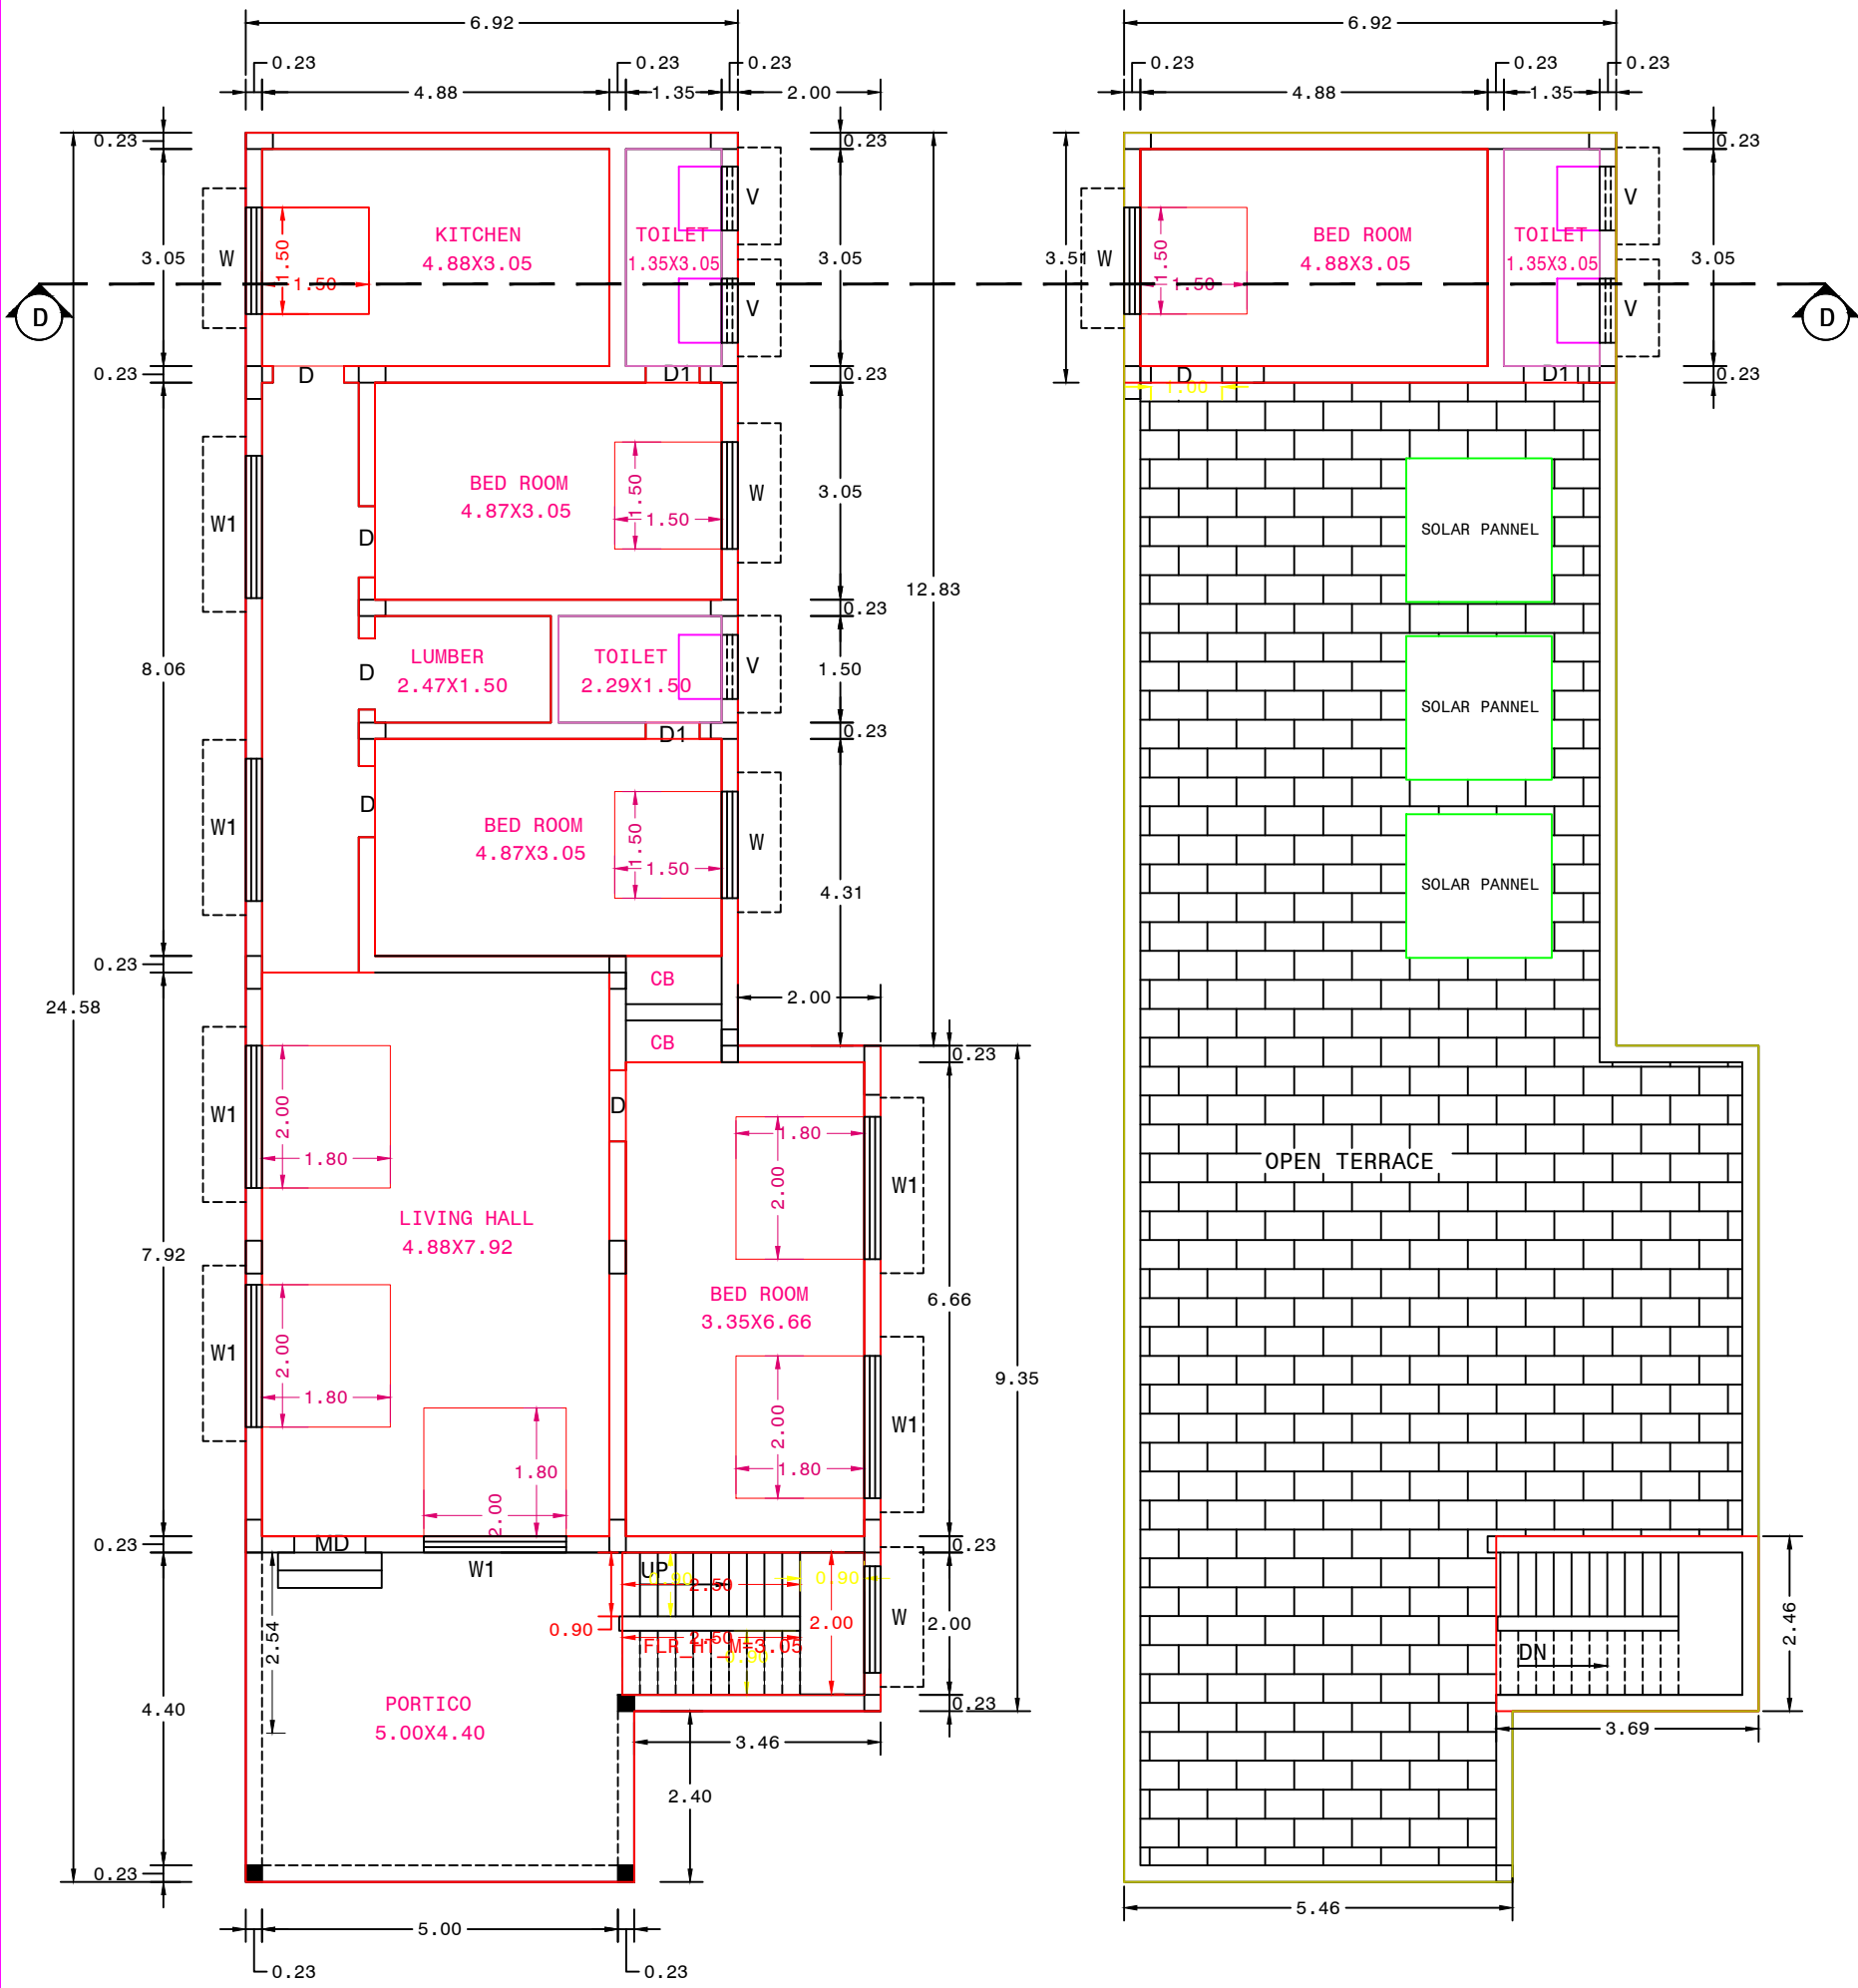


GROUND FLOOR PLAN

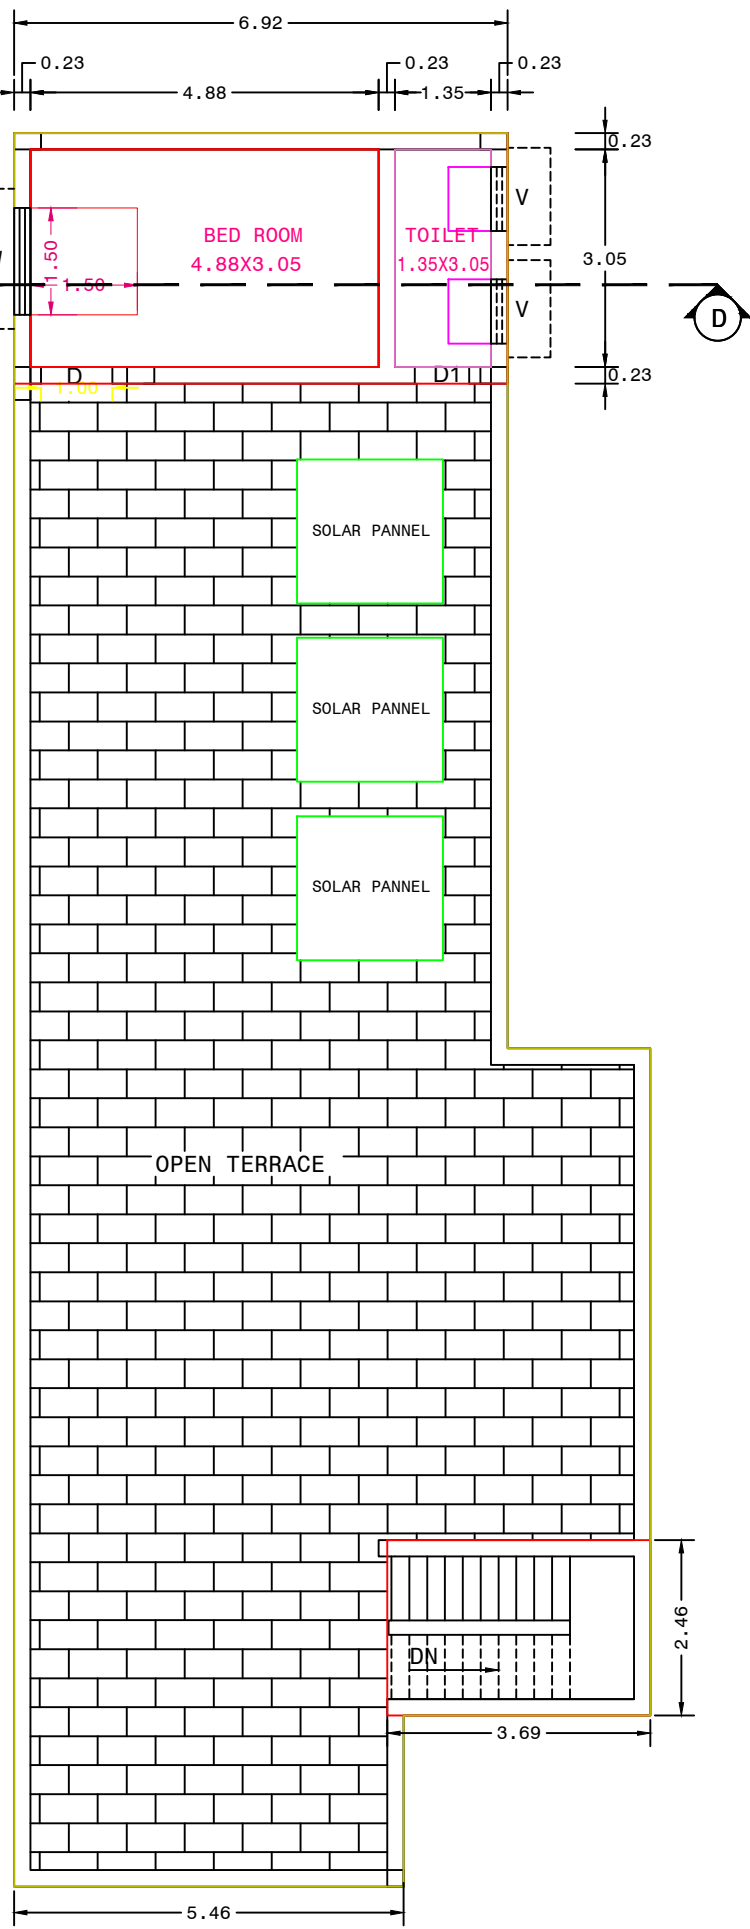

FIRST FLOOR PLAN

RAJESWARI PROPERTY
8.92 [29'-3"]

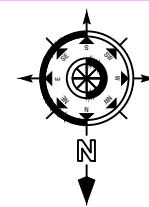

PLAN SHOWING THE PROPOSED
TERRACED ROOF RESIDENTIAL
AND FIRST FLOOR AT S.No-1
PANCHAYAT, AYOTHIYA
VAZHAPADI TALUK



R.C.C
D FLOOR
ILLAGE &
T,

NAME OF THE APPLICANT:-


Mrs.M.SAMPOORNAM
W/o.Mr.MADHESWARAN

SCALE 1:100

WOMEN'S SELF-HELP INITIATIVE



ALL DIMENSION ARE IN "m"
BOUNDARY SHOWN IN ○
PROPOSED SHOWN IN ○
EXISTING SHOWN IN ○

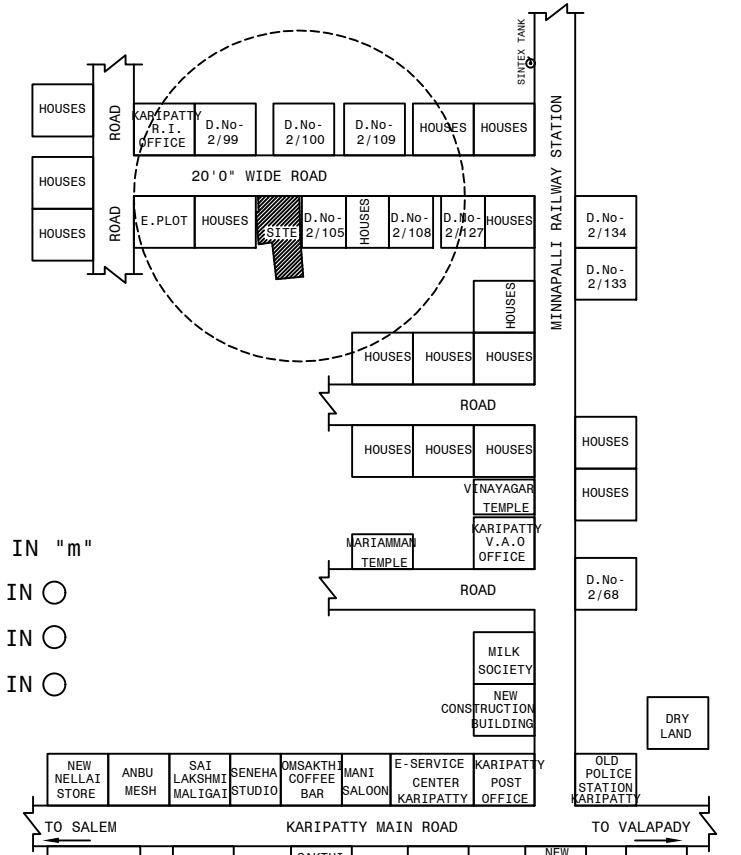


NOT TO SCALE
LOCATION (KEY) PLAN

AREA DETAILS

	SFT	SQM
AS PER DOC	3426.00	319.33
SUPER IMPOSED	3426.00	319.33
PROPOSED		
GROUND FLOOR AREA	1993.79	185.23
FIRST FLOOR AREA	261.35	24.28
HEAD ROOM AREA	97.74	9.08
TOTAL AREA	2352.88	218.59
OPEN AREA	1432.21	134.10
FSI AREA	2255.14	209.51
FSI PROVIDED	0.656	
PARKING		
CAR PARKING	2 X 2.50X5.00 =	25.00
TWO WHEELER	2 X 1.00X1.80 =	3.60

REFERENCE

D	DOOR	1.00 X 2.13
D1	DOOR	0.76 X 2.13
W	WINDOW	1.50 X 1.50
W1	WINDOW	2.00 X 1.80
V	VENTILATOR	0.90 X 0.60
O	OPEN	1.00 X 2.13

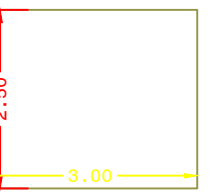


MAIN GATE

APPLICANT:-

ENGINEER:-



M. QW

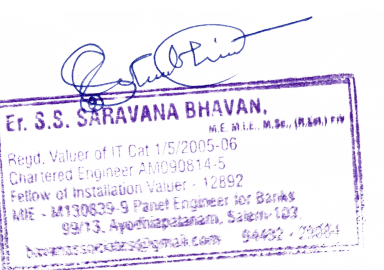

PONNUSAMY PROPERTY
13.56 [44'-6"]

SCALE 1:100

SITE PLAN

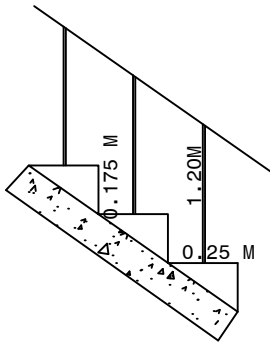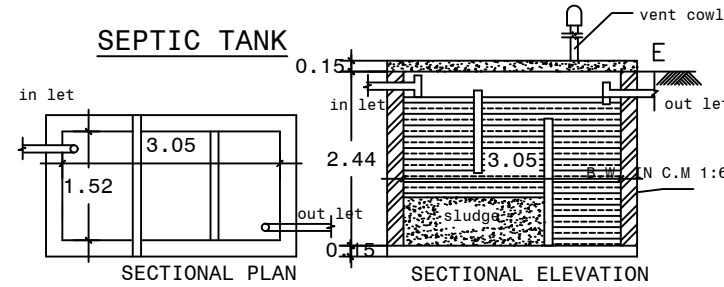

STAIRCASE DETAILS
WIDTH - 0.90 m
TREAD - 0.25 m
RISE - 0.175 m

