



PLAN SHOWING THE PROPOSED CONSTRUCTION OF G.FLOOR R.C.C ROOF RESIDENTIAL BUILDING IN S.F NO : 758A /1B1A2 (NEW),758A /1B1(OLD) AT KANDANUR, GONUR EAST VILLAGE, NANGAVALLI PANCHAYAT UNION, METTUR TALUK, SALEM DISTRICT.

APPLICANT'S NAME : Mr. R. VISWANATHAN, S/o. RAJAMUTHU.

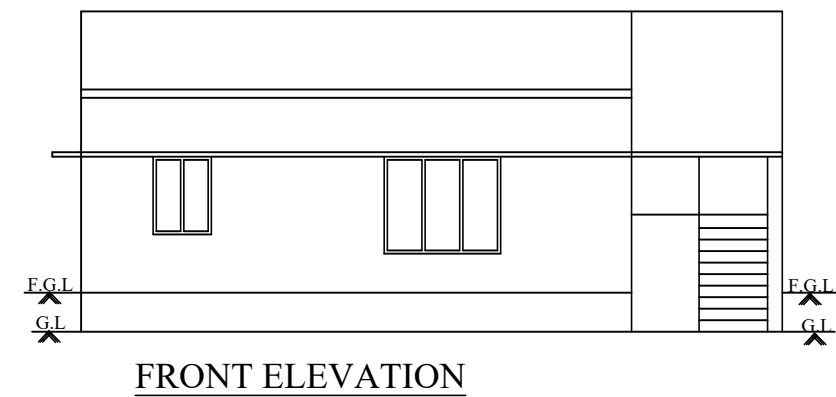


FRONT ELEVATION

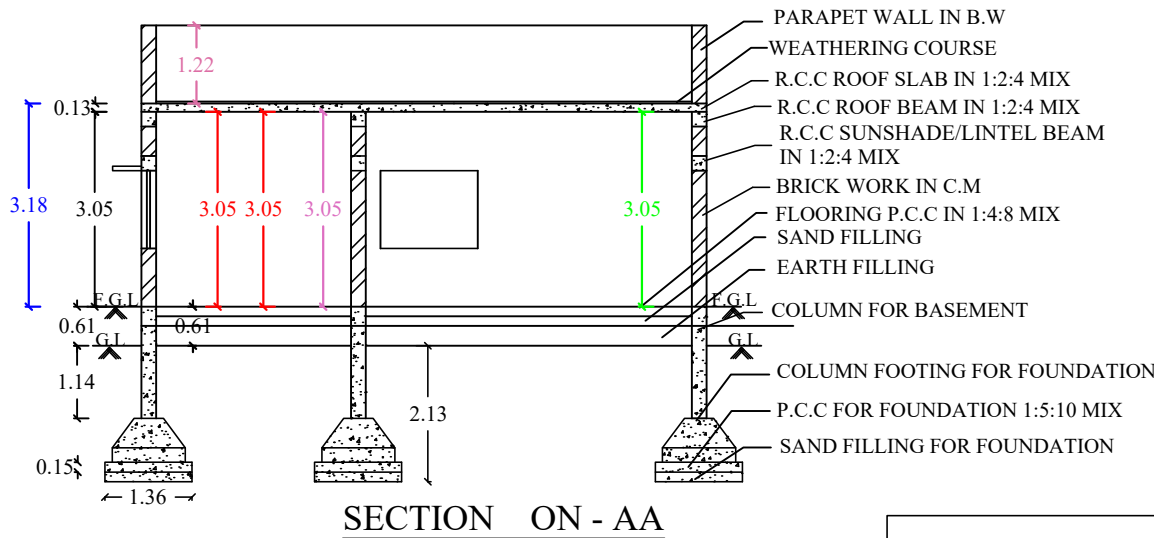




SECTION ON - AA

SITE PLAN :
SCALE 1: 200

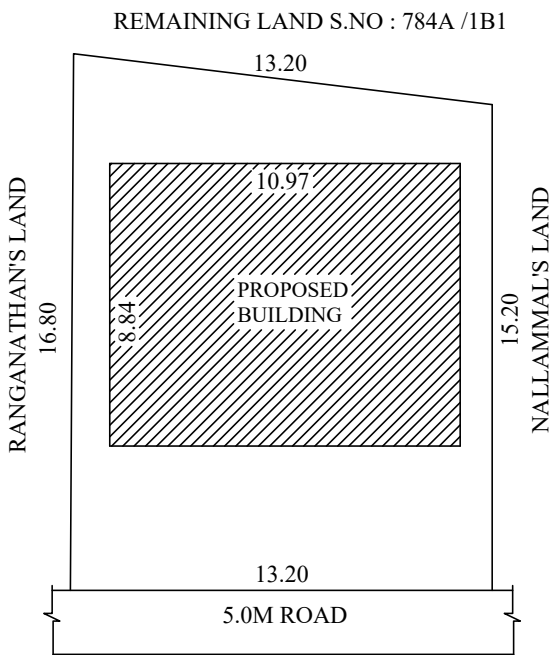


KEY PLAN :

NOT TO SCALE

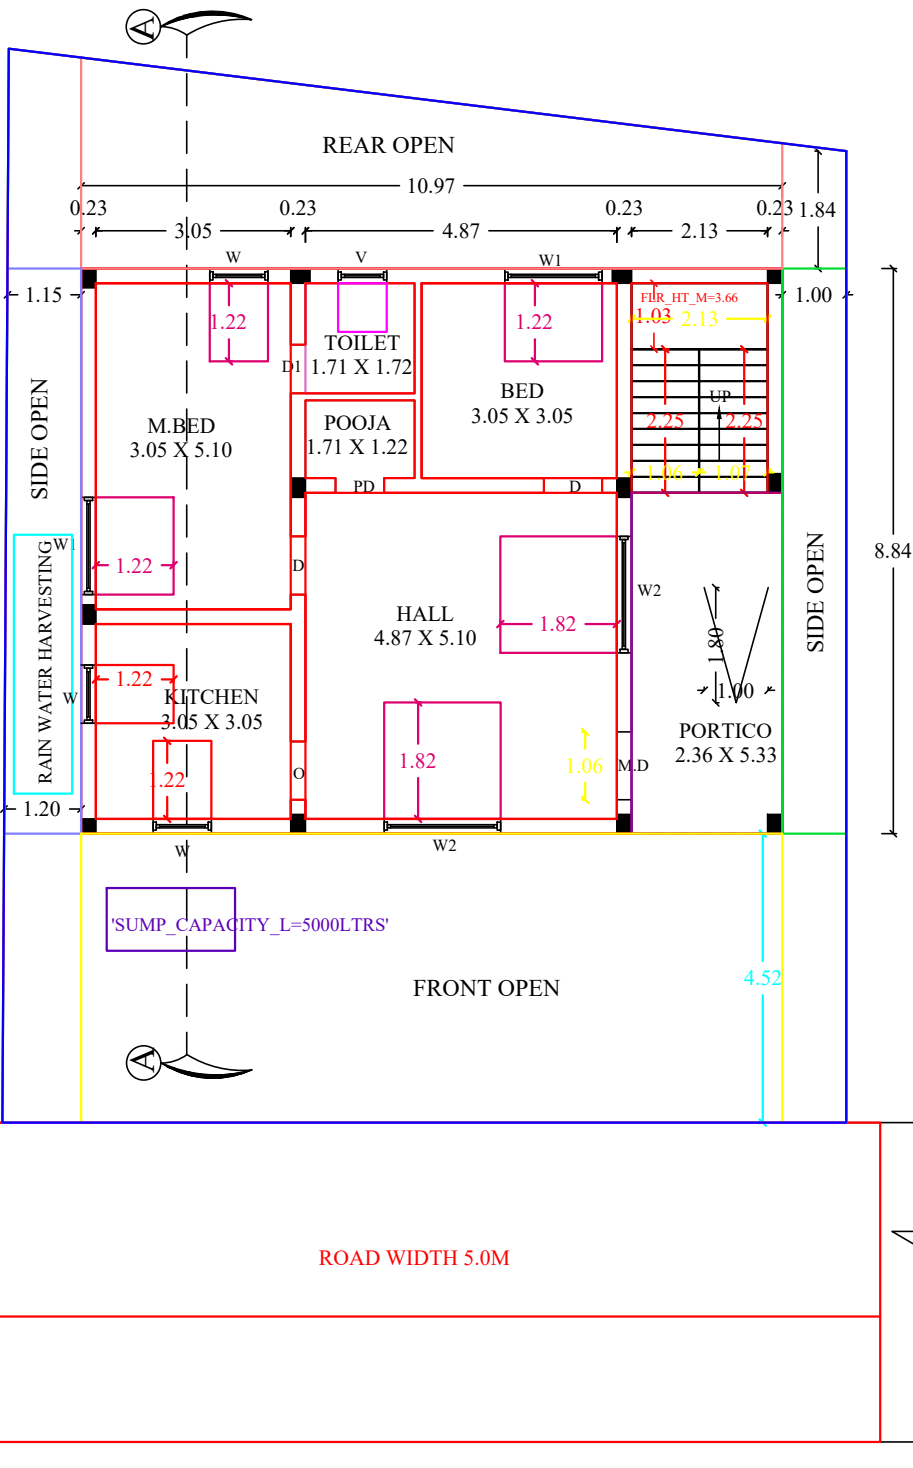 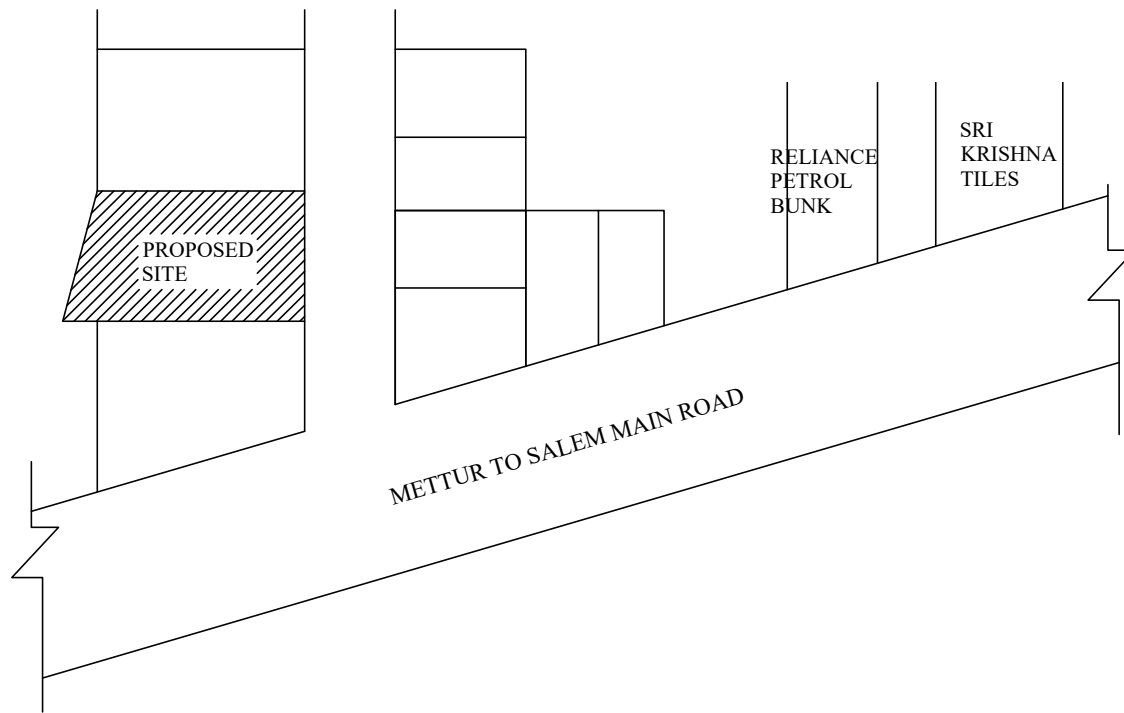


SITE CUM GROUND FLOOR PLAN

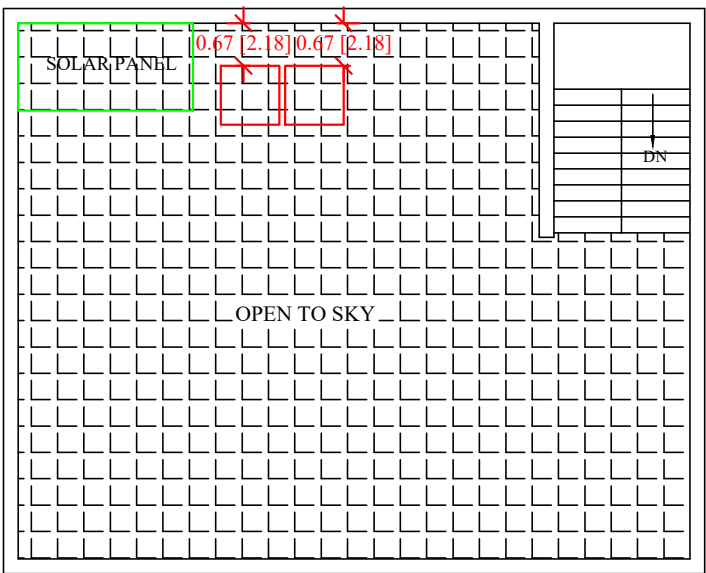


TERRACE FLOOR PLAN

RAIN WATER HARVESTING:

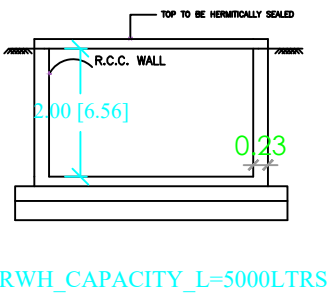


RWH_CAPACITY_L=5000LTRS


FOUNDATION DETAILS

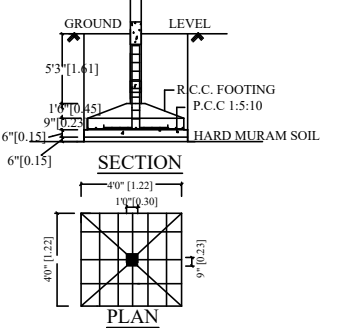

STAIR CASE DETAILS:

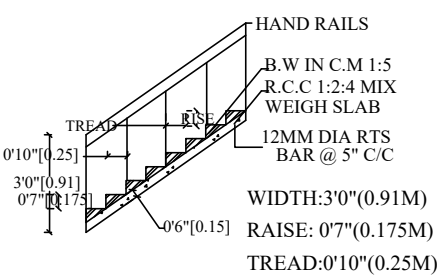

SEPTIC TANK:

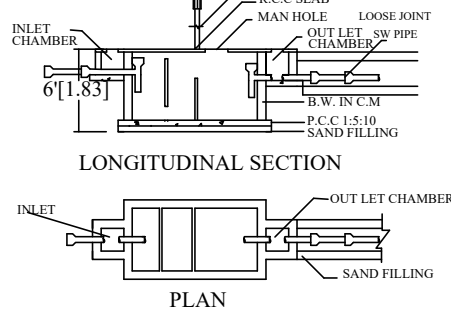

LEGEND:-

BOUNDRY SHOWN IN - ☐

PROPOSED SHOWN IN - ☐

ROAD SHOWN IN - ☐

SCALE :-

ALL DIMENSIONS ARE IN FEET & METER

SCALE 1 : 100 OR 1" = 8'0"

AREA DETAILS:-

1.	AREA OF THE SITE(PATTA)	2259.50 SFT	210.00 SQM
2.	AREA OF THE SITE(DOCU)	2258.00 SFT	209.85 SQM
3.	PLINTH AREA	1043.40 SFT	96.97 SQM
4.	VACANT AREA	1214.60 SFT	112.88 SQM

JOINERY DETAILS :-

S.NO	DESCRIPTION	SIZE IN FT	SIZE IN M
1	MAIN DOOR - M.D	3'6" X 7'0"	1.06 X 2.14
2	DOOR - D	3'0" X 7'0"	0.91 X 2.14
3	DOOR - D1	2'6" X 7'0"	0.76 X 2.14
4	WINDOW - W	3'0" X 4'0"	0.91 X 1.22
5	WINDOW - W1	5'0" X 4'0"	1.52 X 1.22
6	WINDOW - W2	6'0" X 5'0"	1.82 X 1.52
7	OPEN - O	3'3" X 7'0"	1.00 X 2.14
8	VENTILATOR - V	3'0" X 2'6"	0.91 X 0.76

ENGINEER:-

Er.K.MOHAN, B.E., F.I.V., M.I.E.,
Approved Valuer (F-25356)
Chartered Engineer (M-1755948)
Registered Engineer Grade - I
Pudusampalli, Mettur Dam - 636403,
Salem District, Tamilnadu.

APPLICANT

R. Viswanathan