

PLAN SHOWING THE PROPOSED CONSTRUCTION OF RCC ROOF RESIDENTIAL BUILDING IN GROUND FLOOR AT S.F.NO:28/1A4, PATTA NO.1415,PLOT NO.31, SAKTHI NAGAR, THULUKANUR VILLAGE,ATTUR (TALUK), SALEM (DISTRICT).

SCALE(1:100)

APPLICANT:

Mrs.ELAVARASI,
W/o .MOORTHY.

SCHEDULE OF JOINERIES :-

MD	DOOR	1.06X2.13
D	DOOR	0.91X2.13
D1	DOOR	0.76X2.13
W1	WINDOW	2.05X1.21
W	WINDOW	1.53X1.21
KW	WINDOW	1.21X1.22
V	VENTILATOR	0.60X0.60

AREA STATEMENT

	SQ.MT	S.FT
☐ TOTAL AREA	92.88	1000.00
☐ PROPOSED BUILDING		
GROUND FLOOR	70.76	761.74
CARPET AREA	63.64	685.12
AREA OF OPEN SPACE	22.13	238.26

PARKING

NO. OF CAR PARKING (2.50 X 5.00) -2 NO.

NO. OF TWO WHEELER PARKING
(1.80 X 1.00) - 2 NO.

COLUR INDEX

■	OWNER BOUNDARY
■	PRO. CONSTRUCTION
■	STREET

NOTE:

- 1.L.P.GAS WILL BE USED FOR KITCHEN
- 2.BORE WILL WITH MOTAR,WATER TANK AND MUNICIPAL WATER SUPPALY WILL BE PROVIED
- 3.SULLAGE WASTE FROM TOILET WILL BE CONNECTED INTO SEPTIC TANK
- 4.RAIN WATER TAKEN PERCOLATION BED 1.0m WIDE PROVIDED AS PER GO(MS) MO.138 WITH DATE:11.02.02.
- 5.RAIN WATER TAKERN TO THE BORE WELL THROUGH 150mm DIA PIPE.
- 6.SOLAR WATER HEATER WILL BE PROVIDED.
- 7.ALL DIMENSION ARE IN METER.
- 8.AT KITCHEN EXHAUST FAN TO BE PROVIDED.


M. Moorthi

APPLICANT SIGN


Er. M. Moorthi

MURUGAN BUILDERS
Er.M.MOORTHY,BE.,AMIE.,
Register Engineer & Consulting Engineer
License Building Surveyor
Kadai Veedhi,Viswanath Theatre Complex
Attur(Tk),Salem(Dt)-636102
Cell:8098282722,9787419995

ENGINEER

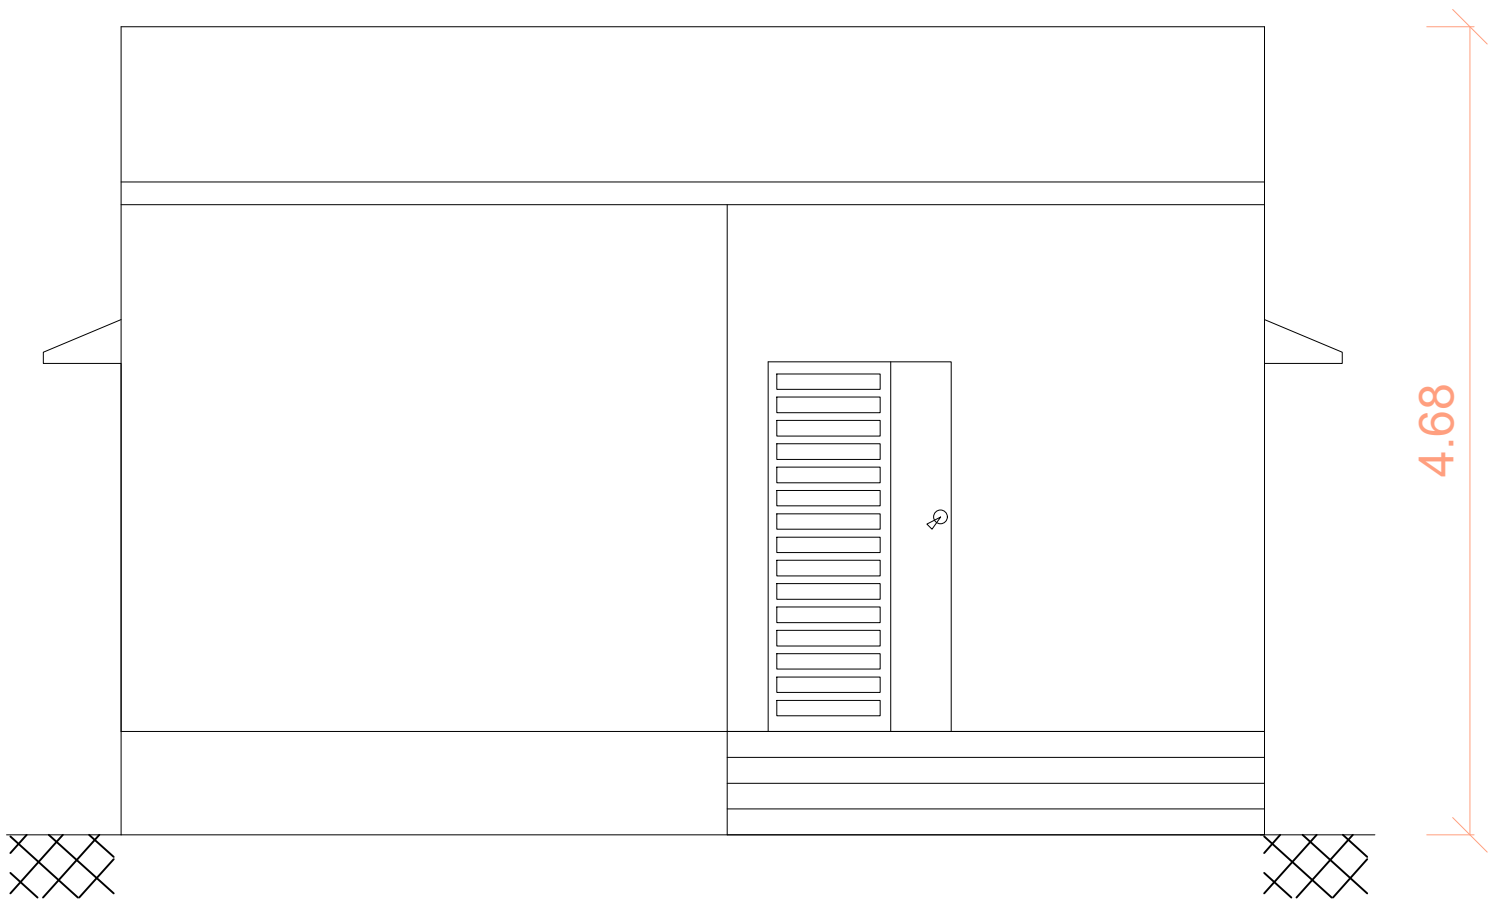

FRONT ELEVATION

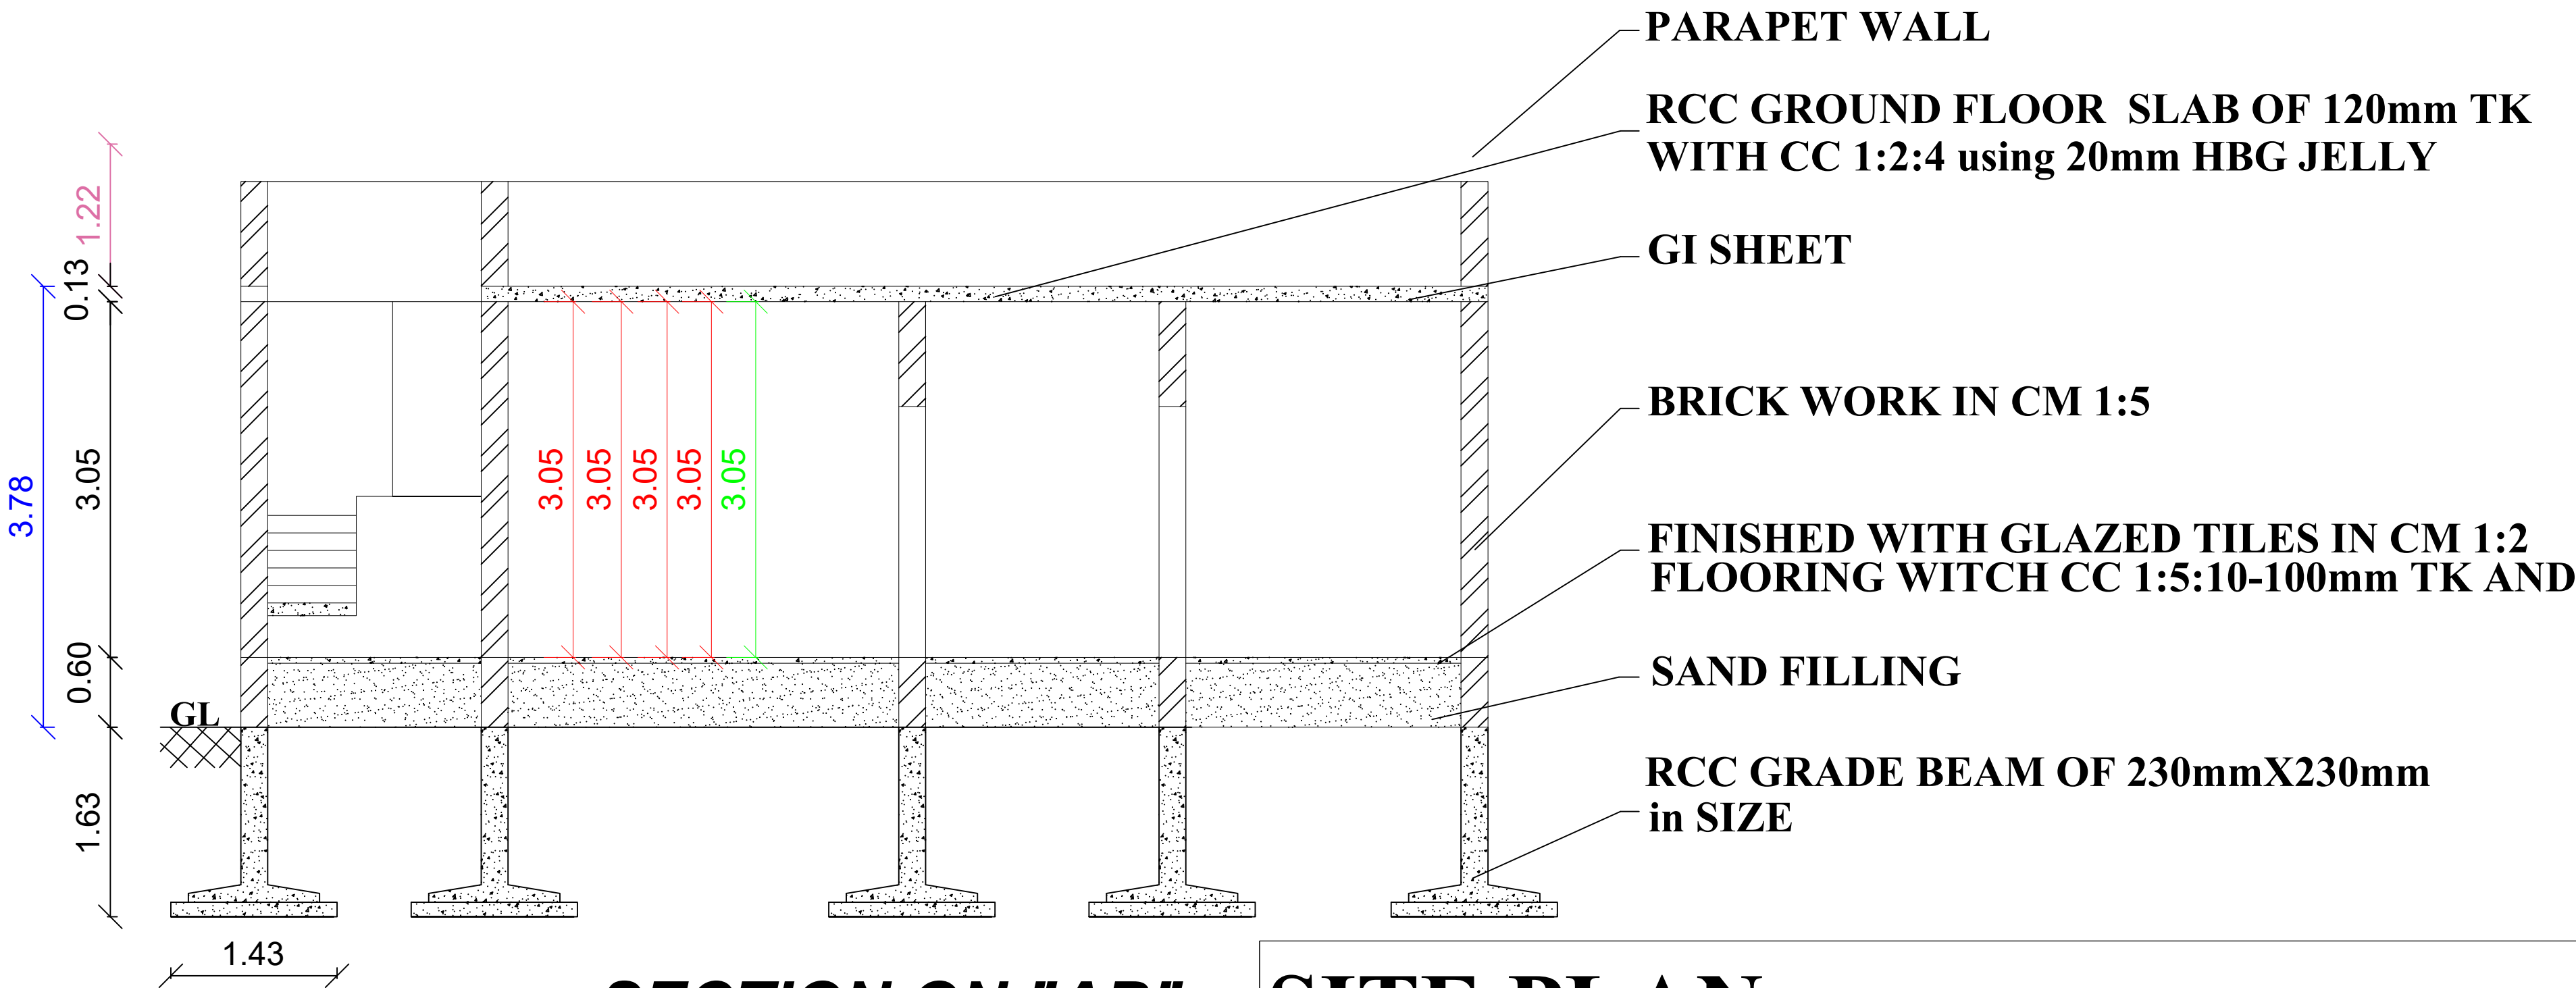

SECTION ON "AB"



SITE PLAN :-

(SCALE 1:100)

PLOT NO.18

7.62m(25')

6.62m(21'9")

PROPOSED
BUILDING

10.69m(35')

6.62m(21'9")

FRONT OPEN 1.50m WIDE

7.62m(25')

EXISTING 23' WIDE ROAD



PLOT NO.32

12.19m(40')

10.69m(35')

10.69m(35')

PLOT NO.30

12.19m(40')

