



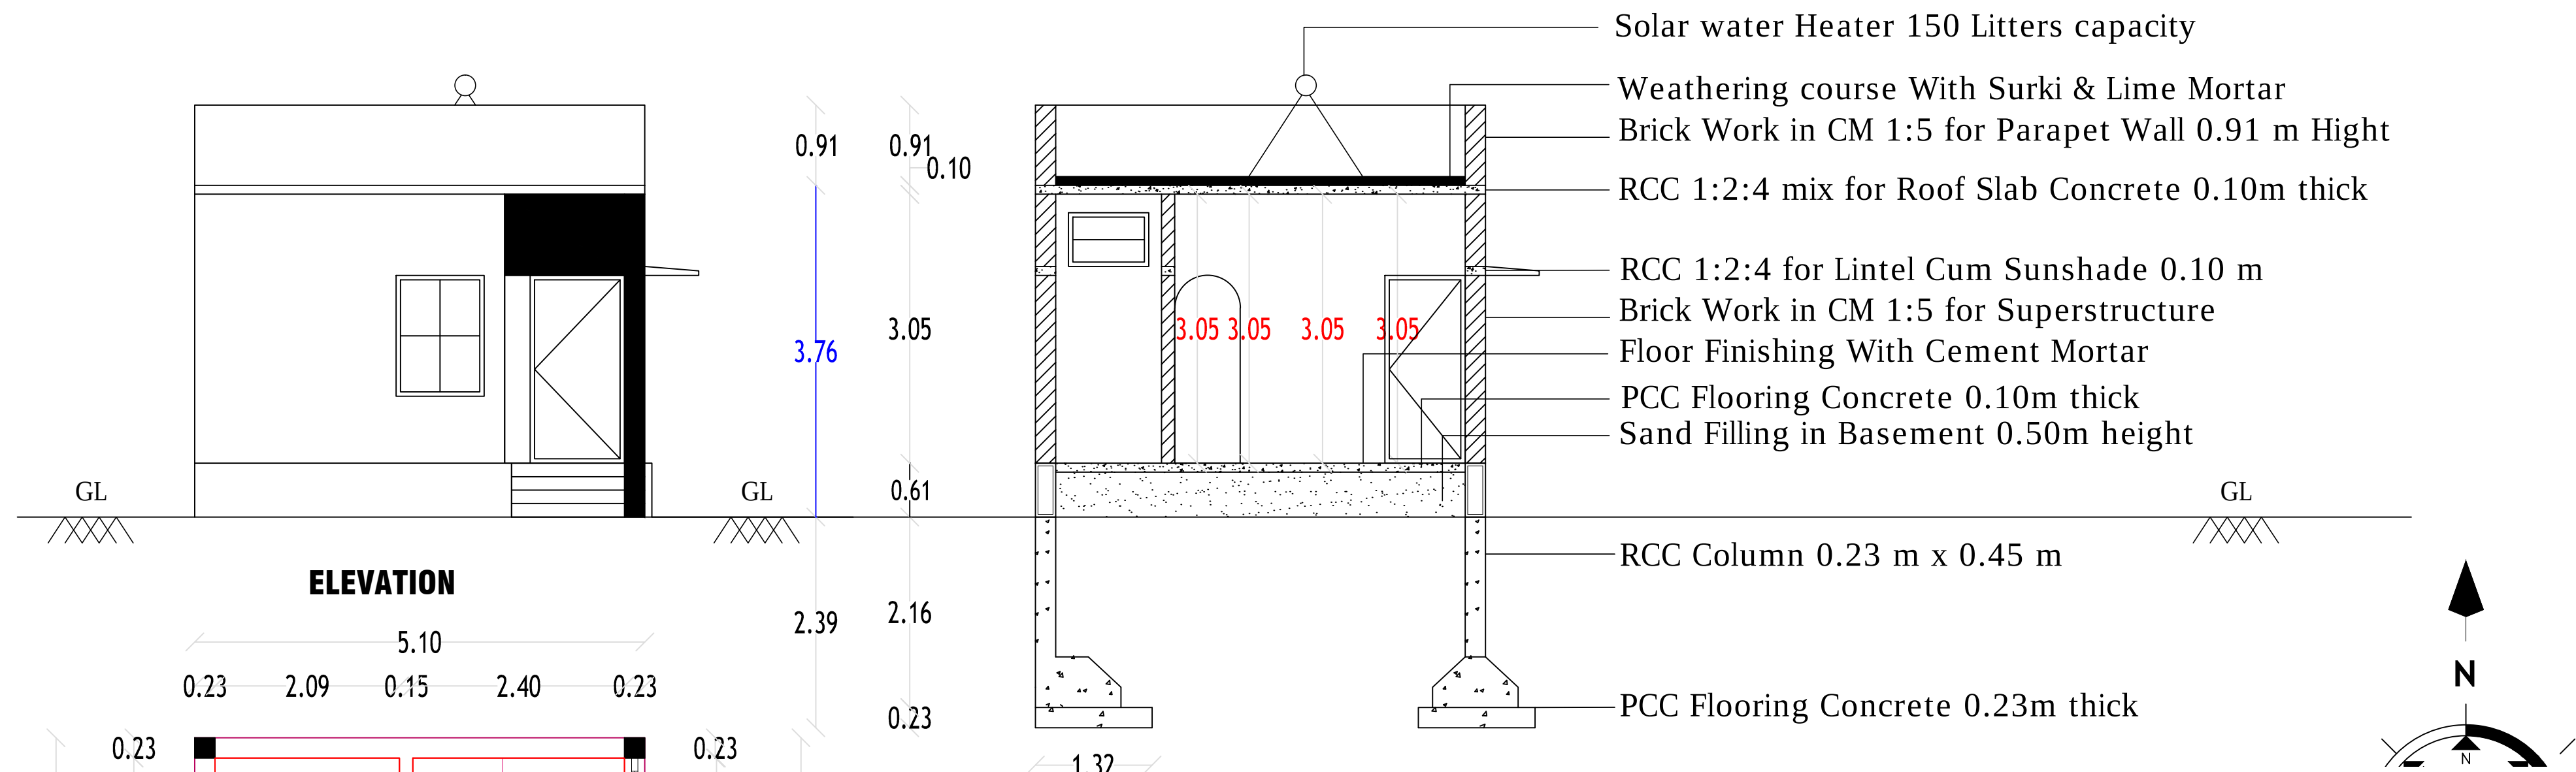

SECTION ON "AB"


Plot No: D.16

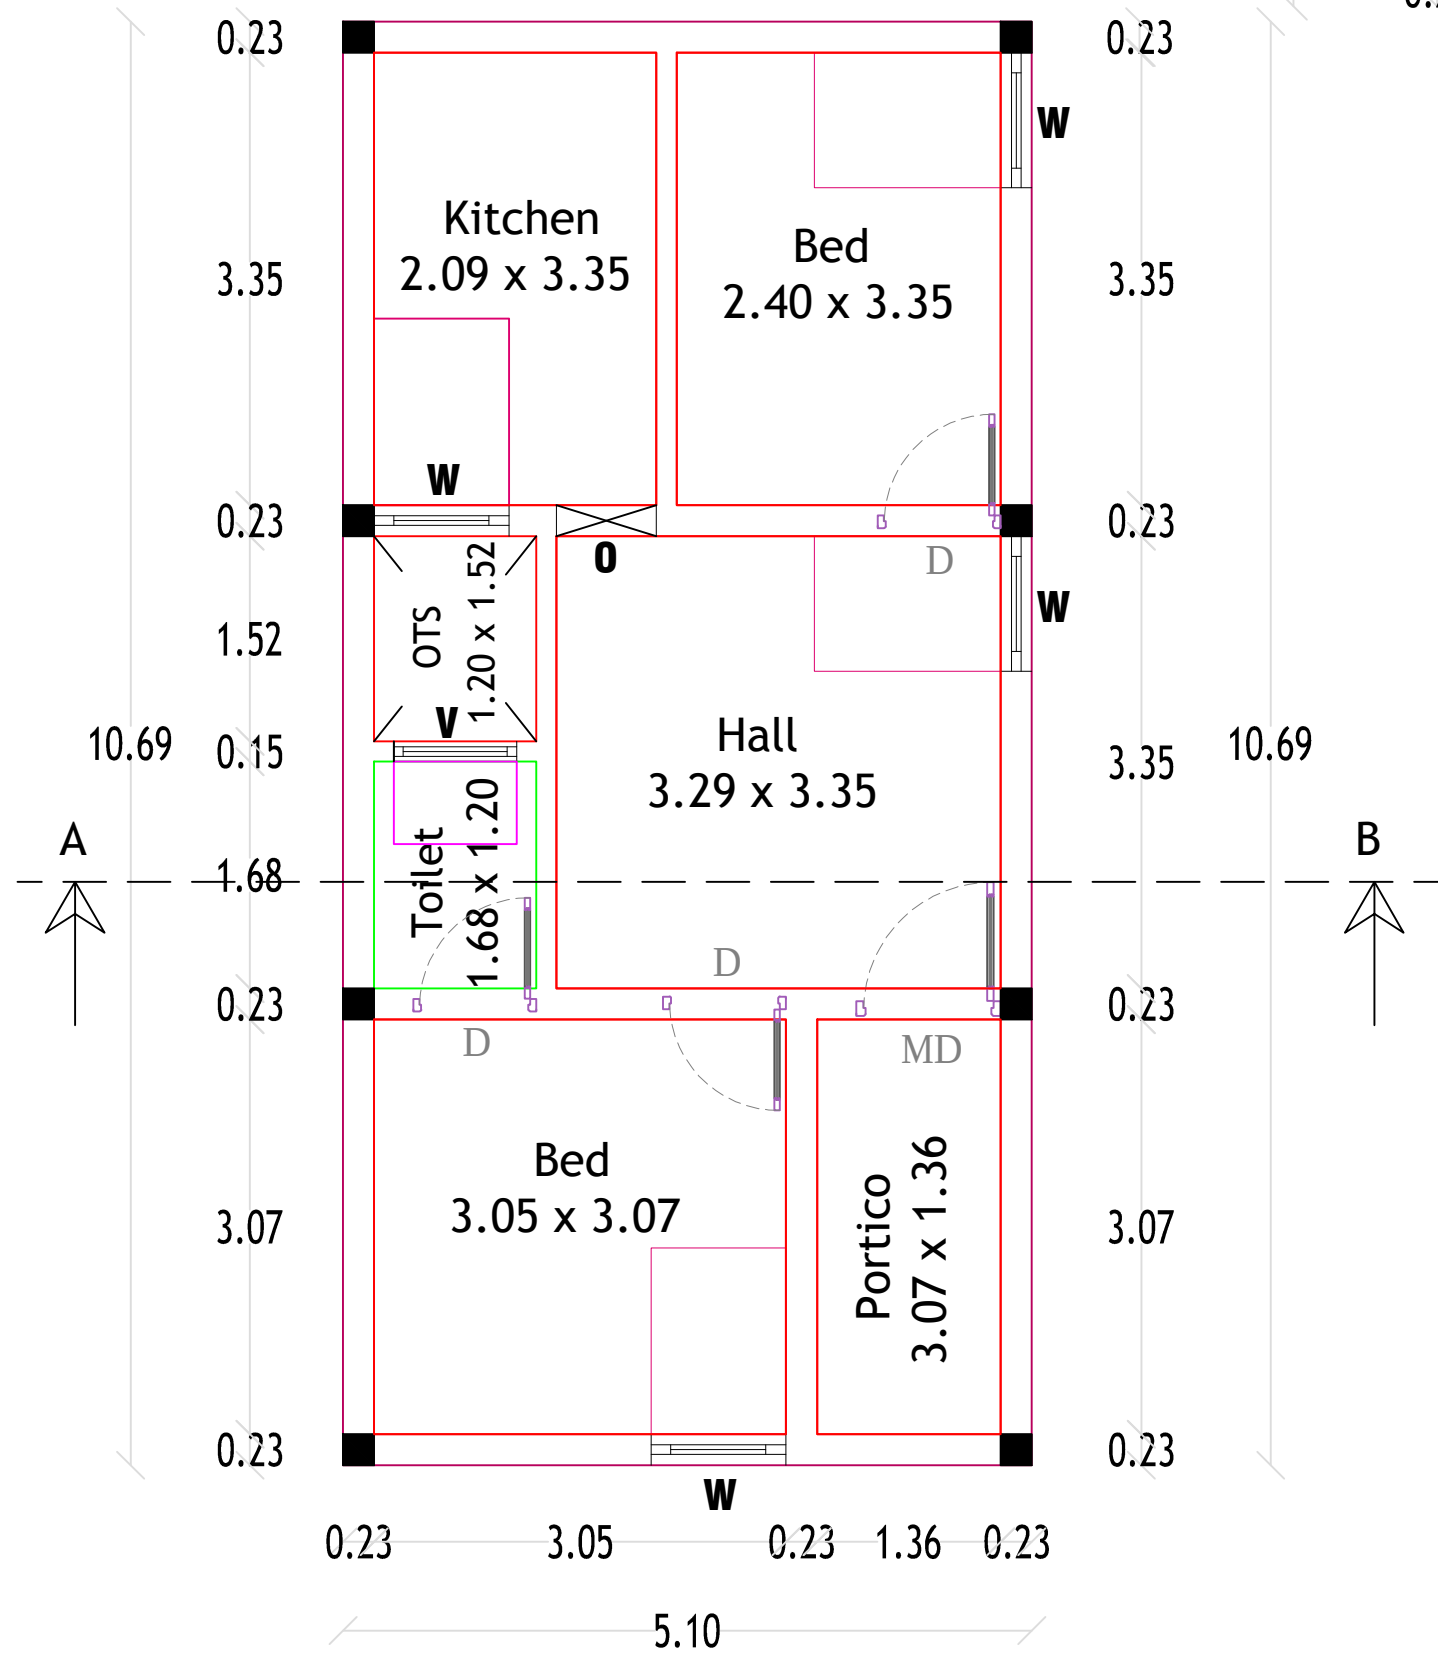


GROUND FLOOR PLAN

Plot No: C-17


Plot No: C-15

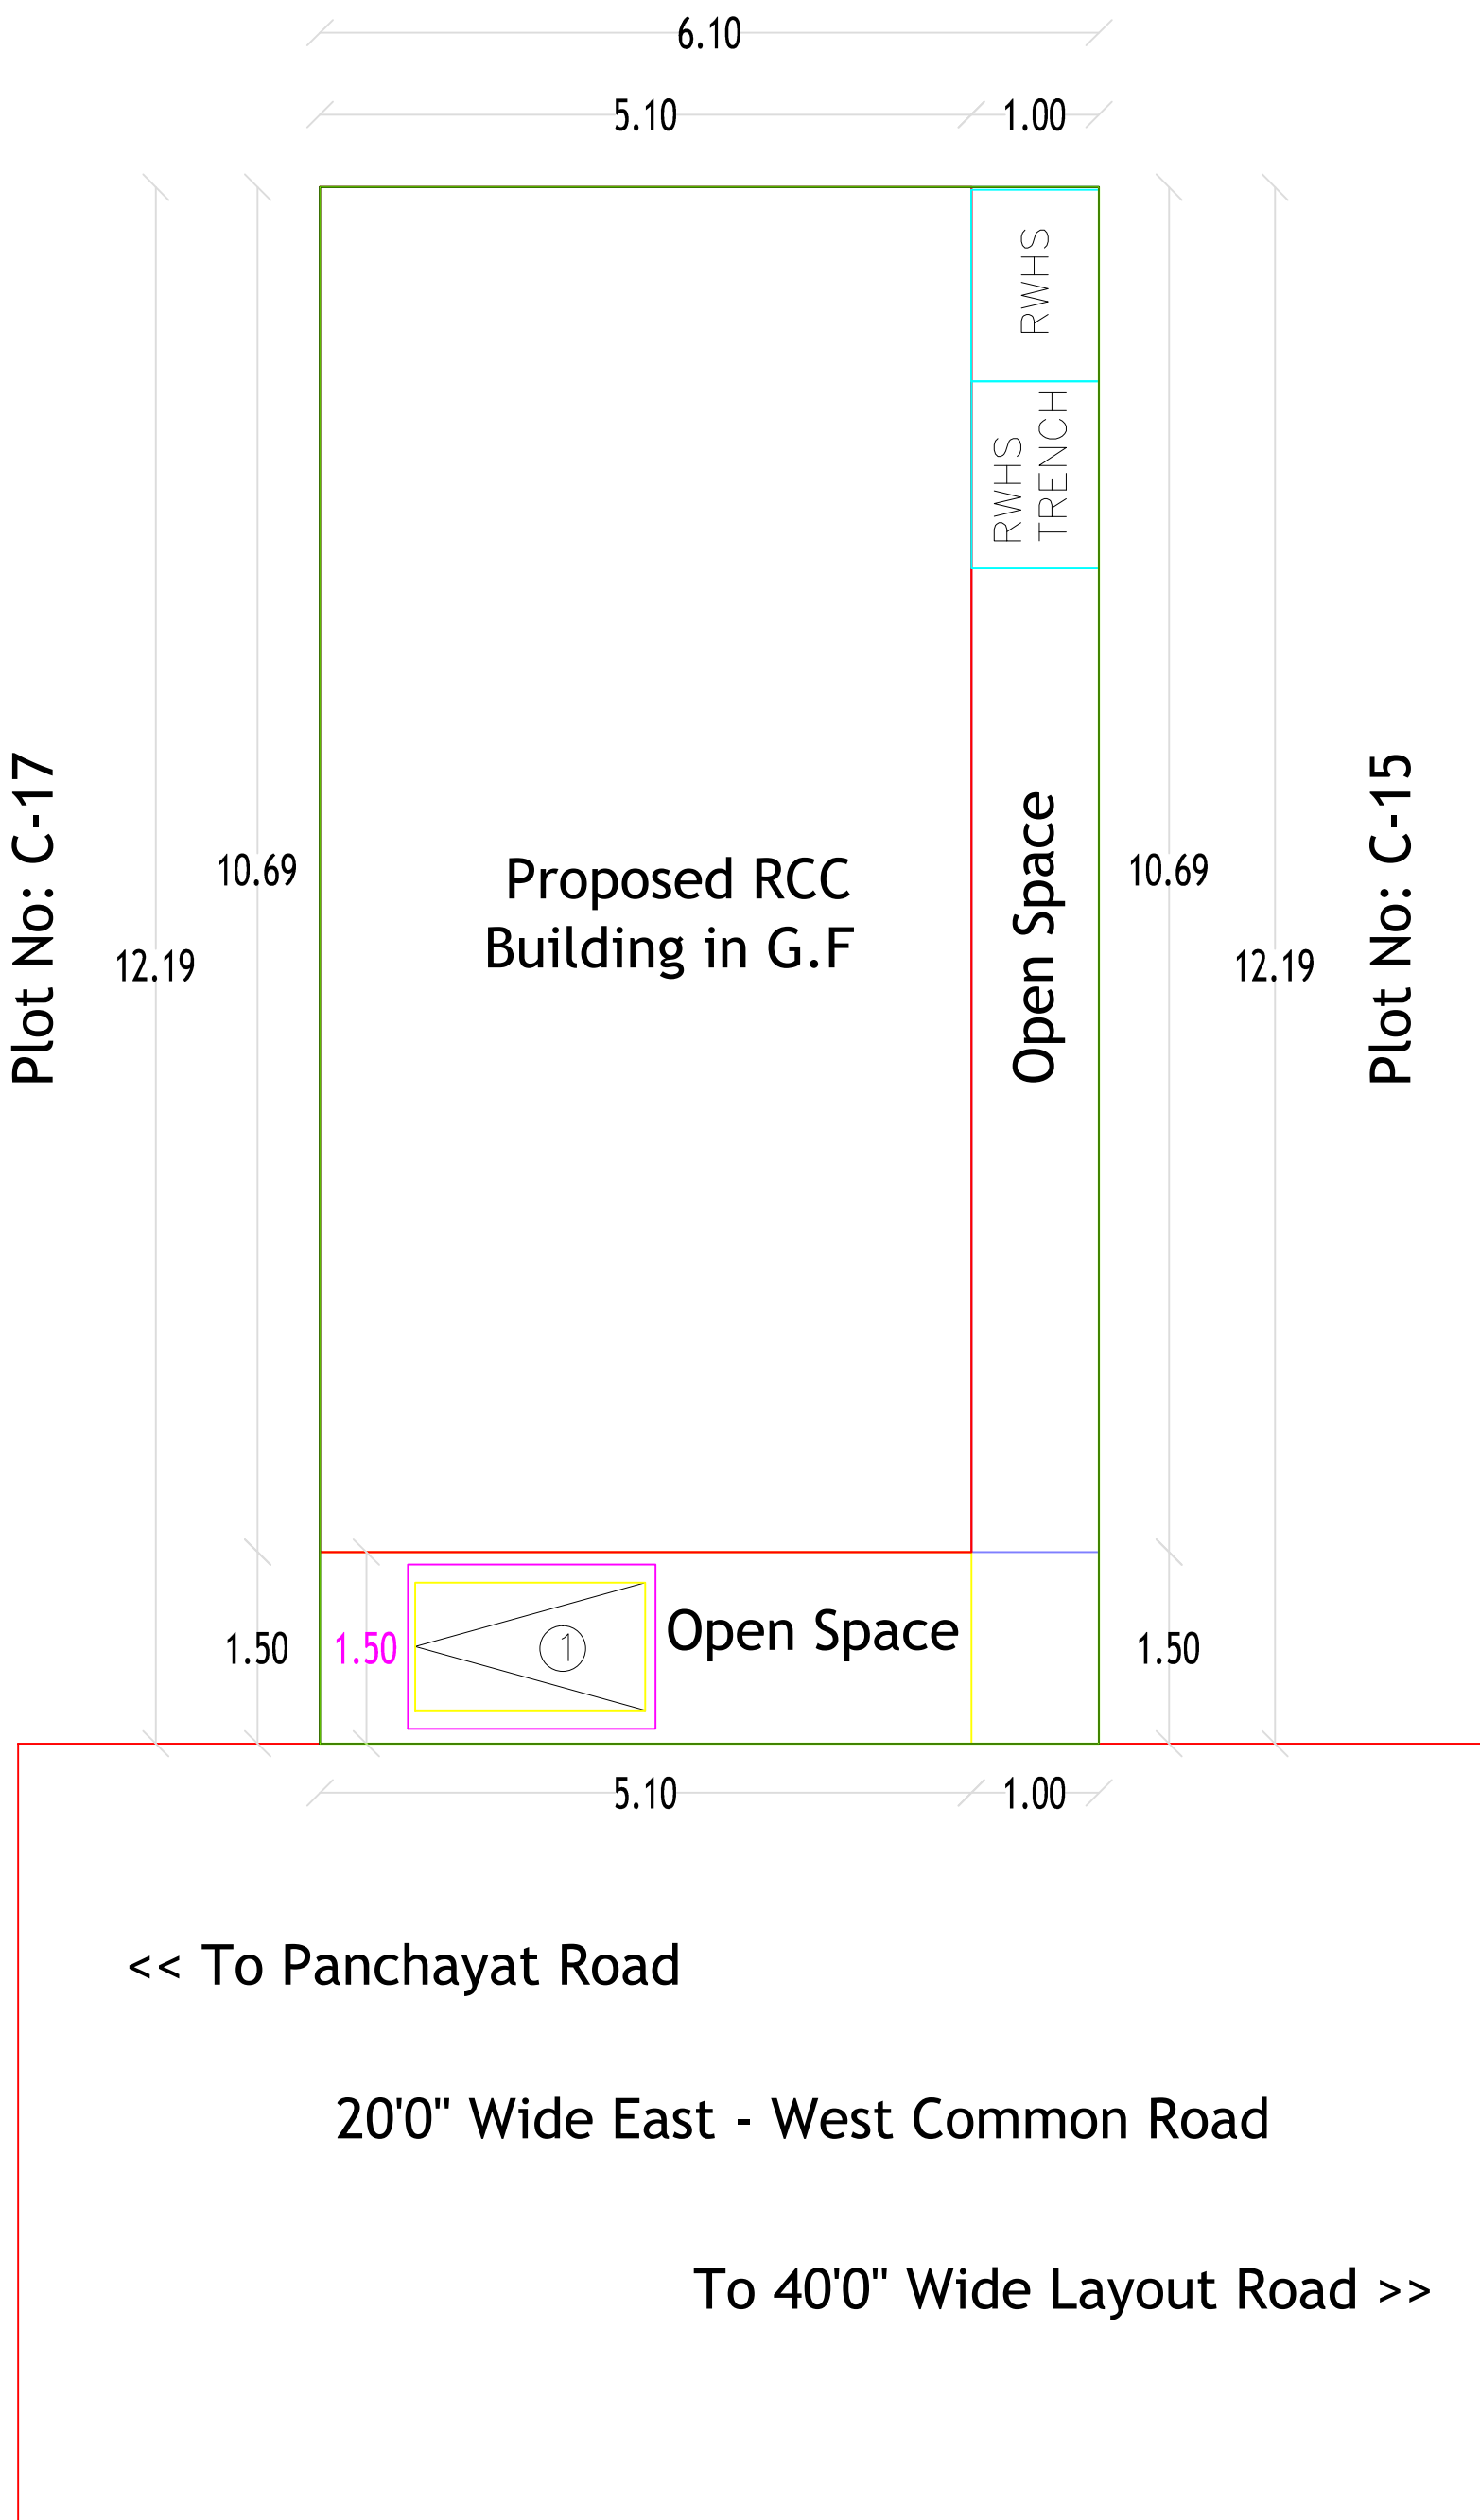

SITEPLAN (SCALE 1: 100)

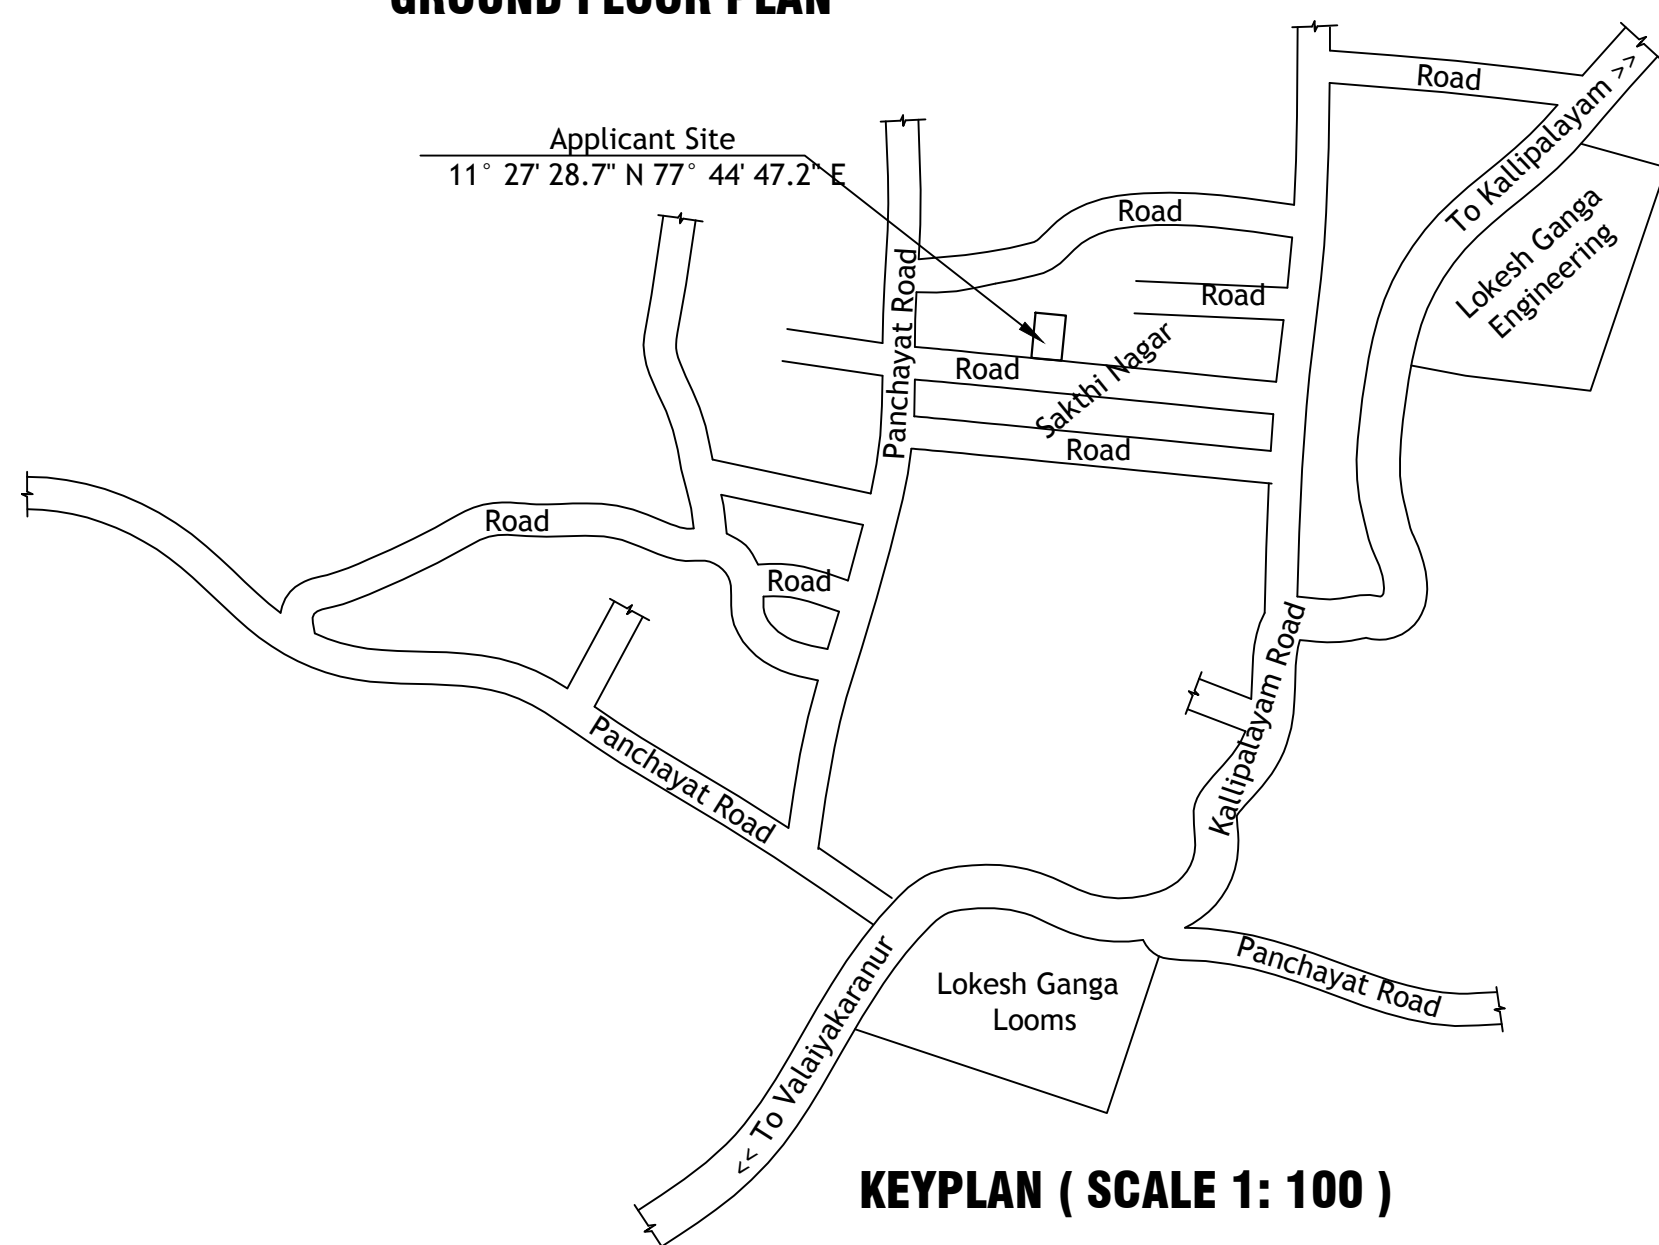

KEYPLAN (SCALE 1: 100)

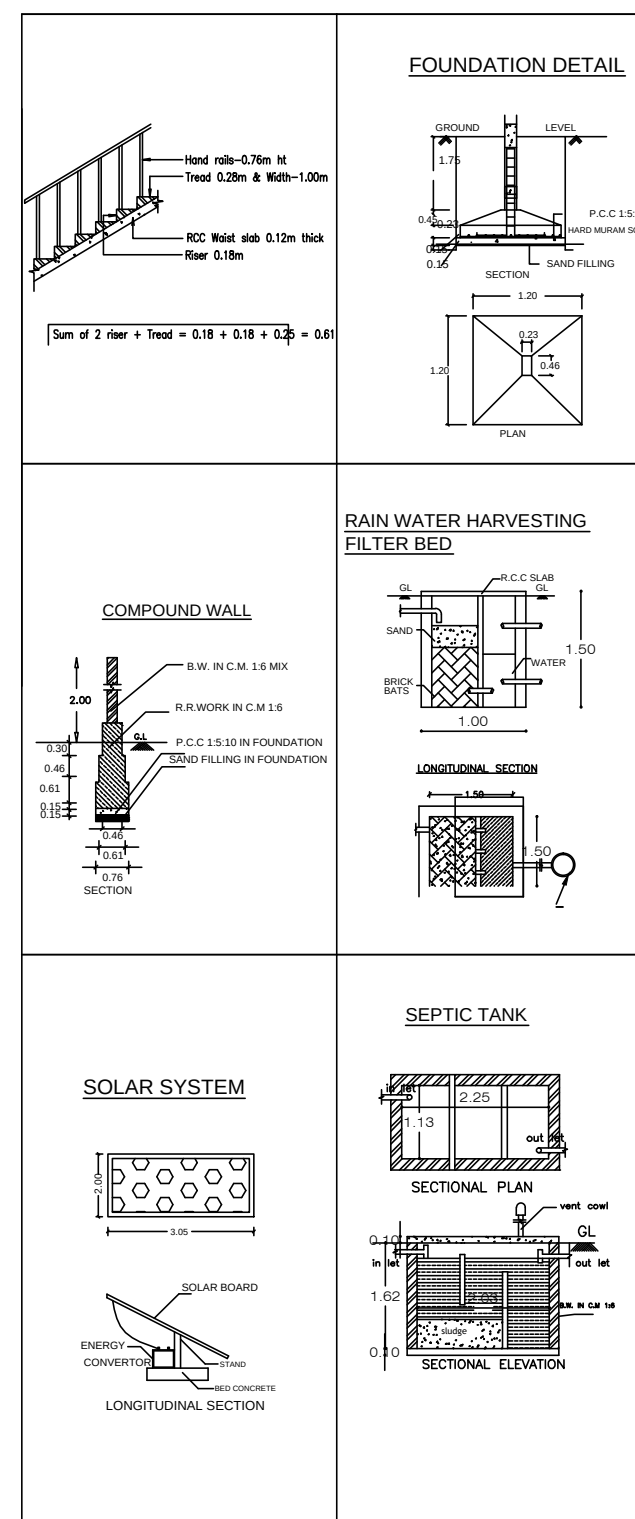

Plan Showing the Proposed RCC Terraced Ground Floor Residential Construction at Plot No: C-16, S.F.No: 599/4A1A1A1A-Pt, Patta No : 3317, Katheri Village & Panchayat, Sakthi Nagar, Kallipalayam, Sankar Taluk, Salem District.

Applicant :-

- 1.Rajasekar, S/o.Thiru. Sidhaiyan,
- 2.Tmt.Madheswari, W/o.Thiru.Rajasekar.

AREA DETAILS	SQ.M	SQ.FT
Area of the Applicant Site (As on Document)	74.32	800.00
Area of the Proposed RCC Building in G.F	54.52	586.85
Area of the Open Space	19.80	213.15

JOINERY DETAILS:-

Main Door	MD	1.07 x 2.13 (3'6" x 7'0")	Door	D	0.91 x 2.13 (3'0" x 7'0")
Window	W	1.00 x 1.37 (3'3" x 4'6")	Opening	AO	0.76 x 2.13 (2'6" x 7'0")
Ventilator	V	0.91 x 0.61 (3'0" x 2'0")			

INDEX:-

APPLICANT SITE BOUNDARY SHOWN IN	☐
PROPOSED RCC BUILDING SHOWN IN	☐
RWHS SHOWN IN	☐

SCALE - 1:100


ALL DIMENSIONS ARE IN "METER"

ALL ROOMS ARE HAVING SUFFICIENT "VENTILATION"

U DROP WILL BE PROVIDED IN THE OUTLET


COLLECTION TANK WATER WILL BE REUSE TOILET & BATH ROOM OUTLET

SOLAR WATER HEATER SYSTEM OF 180LIT CAPACITY IS TO BE PROVIDED (1 NOS)

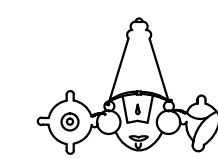

Er.K.KUMARAGURUPARAN

B.E.,M.I.E.,F.I.V.,M.L.C.A.,F.I.C.I.,DIP(VASTHU)
CHARTERED ENGINEER & REGISTERED VALUER
Cell No.: 94430-59095

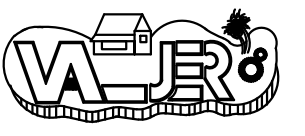

Ar.K.K.KARTHE

M.Arch., M.S(UK), M.Sc(R.E & Val),
REGISTERED ARCHITECT & VALUER
Cell No.: 89039-59095

SREE BALAAJI BLUE PRINTERS AND ENGINEERS

HEAD OFFICE: "LO KA" NIWAS, 463, SALEM MAIN ROAD, OPPOSITE ANNA STATUE,
KOMARAPALAYAM-638183.
PH.NOS. : 04288-261837; 94437-05951,52,25 & 65.

BRANCH OFFICE: "GURU ILLAM", 6/113, VASUKI 5 TH STREET, ERODE - 1.
PH. NOS: 0424-2256955; 94437-05950,35,53&58.

E.Mail: valuerguru@gmail.com

Web: www.valuerguru.in

APPLICANT

ENGINEER / ARCHITECT

S. Rajasekar
M. Madheswari

Ar. K.K.KARTHE
M.Arch, M.S(UK), M.Sc(R.E & Val),
REGISTERED ARCHITECT & VALUER,
(COA No : CA/2014/62467).
"LOKA NIWAS", 463, Salem Main Road,
Opp. Anna Statue, Komarapalayam 638 183.
Ph : 04288 - 261837, Cell : 89039 59095